
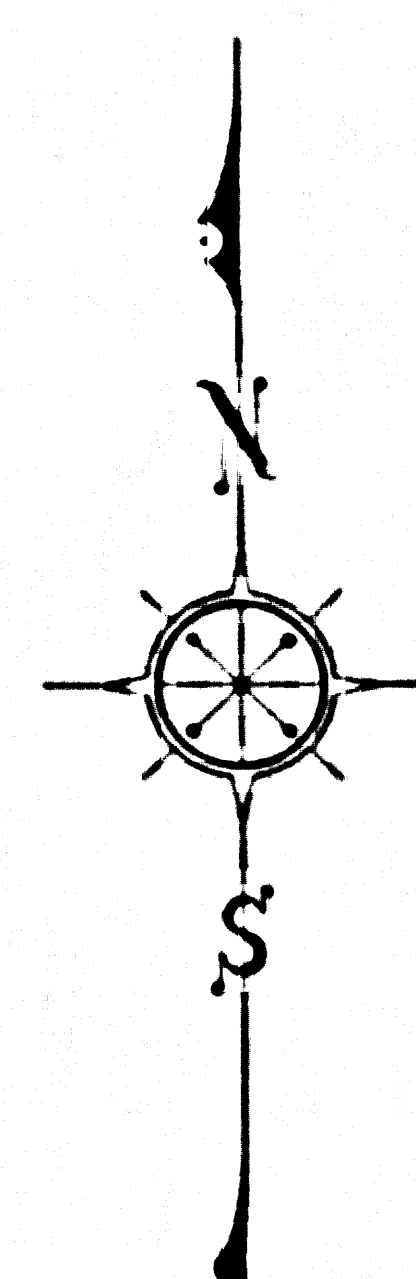


BOUNDARY TO MAJOR BY AMENDMENT NO. 600 APPROVED FEB. 29, 1968

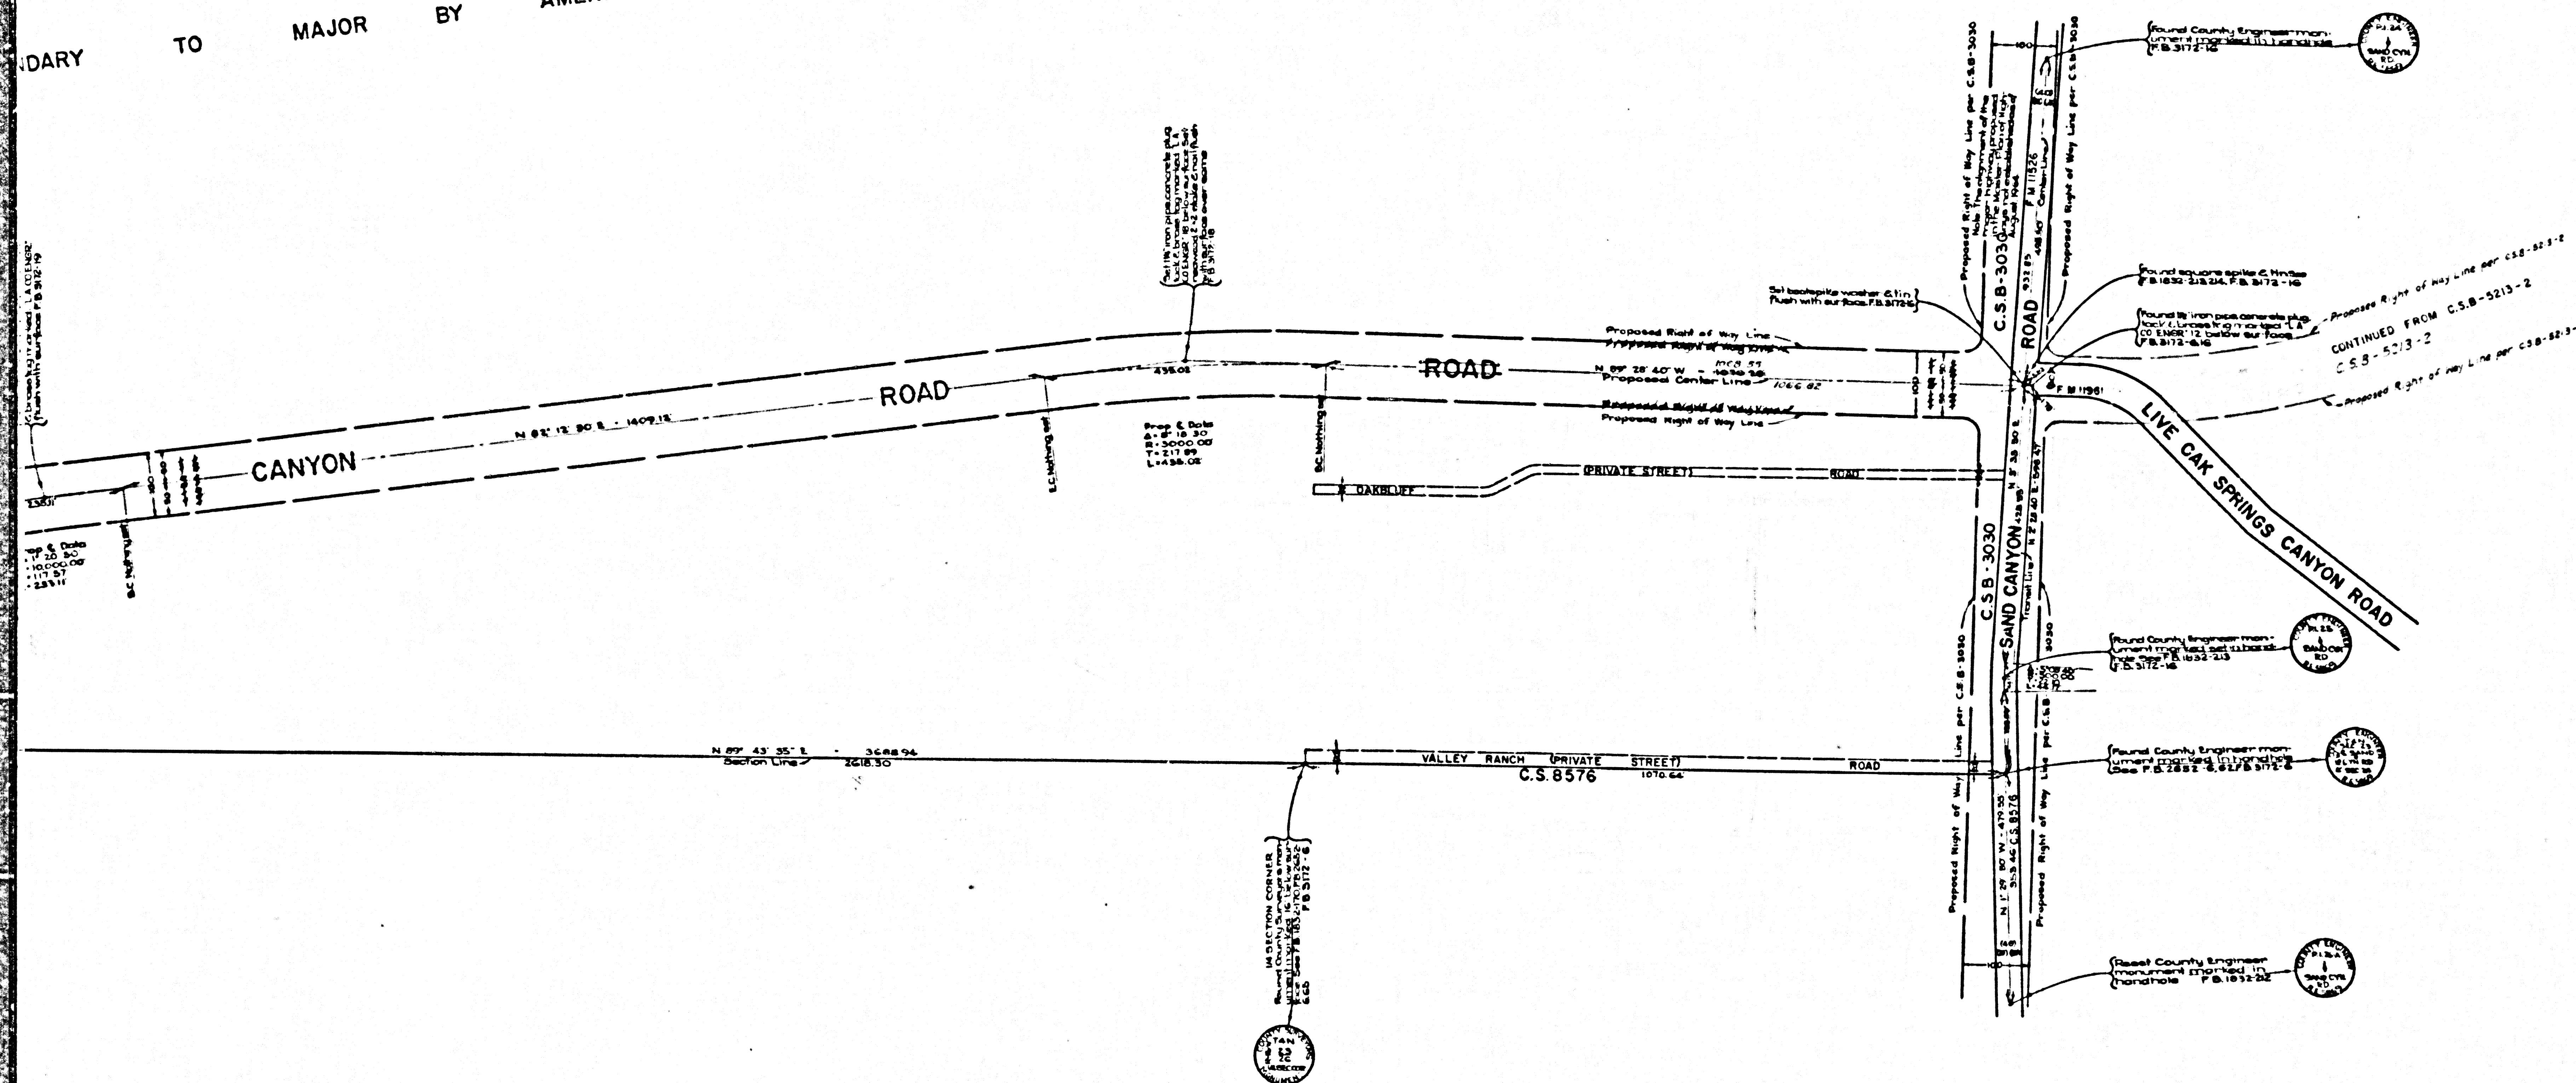

HOLT LIVE OAK SPRINGS CANYON ROAD

COUNTY OF LOS ANGELES
MAP OF
OAKBLUFF ROAD
FROM
SAND CANYON ROAD
TO
WOODFALL ROAD
COUNTY SURVEYORS MAP NO. B-2893
SCALE 1/4 INCH = 100 FT.

JOB NUMBER - 0075.99
JOHN A. LAMBIE - COUNTY ENGINEER
SURVEYED JULY, 1964

SURVEYED ON REQUEST OF THE REGIONAL
PLANNING COMMISSION UNDER SECTION 79,
ORD. 4099, BY LETTER DATED MAY 21, 1964,
AND BY BOARD ORDER DATED DECEMBER 11, 1964.
BEARINGS ARE BASED ON THE CALIFORNIA
COORDINATE SYSTEM ZONE 7 PER SEC. 8709
PUBLIC RESOURCES CODE SEE C.S. 9423


F.B. 5172-5-22

FIELD WORK BY.....C.L. WRIGHT
OFFICE WORK BY.....T.M. PALMER
CHECKED BY.....C.C. RUBENACKER

LIVE OAK SPRINGS CANYON ROAD changed to HOLT
CANYON ROAD per letter from dated April 14, 1968 from
Street Name Division of Mapping Unit by R. H. April 14,
1968.

CSB-2893
A10FA2

149-157
249-137

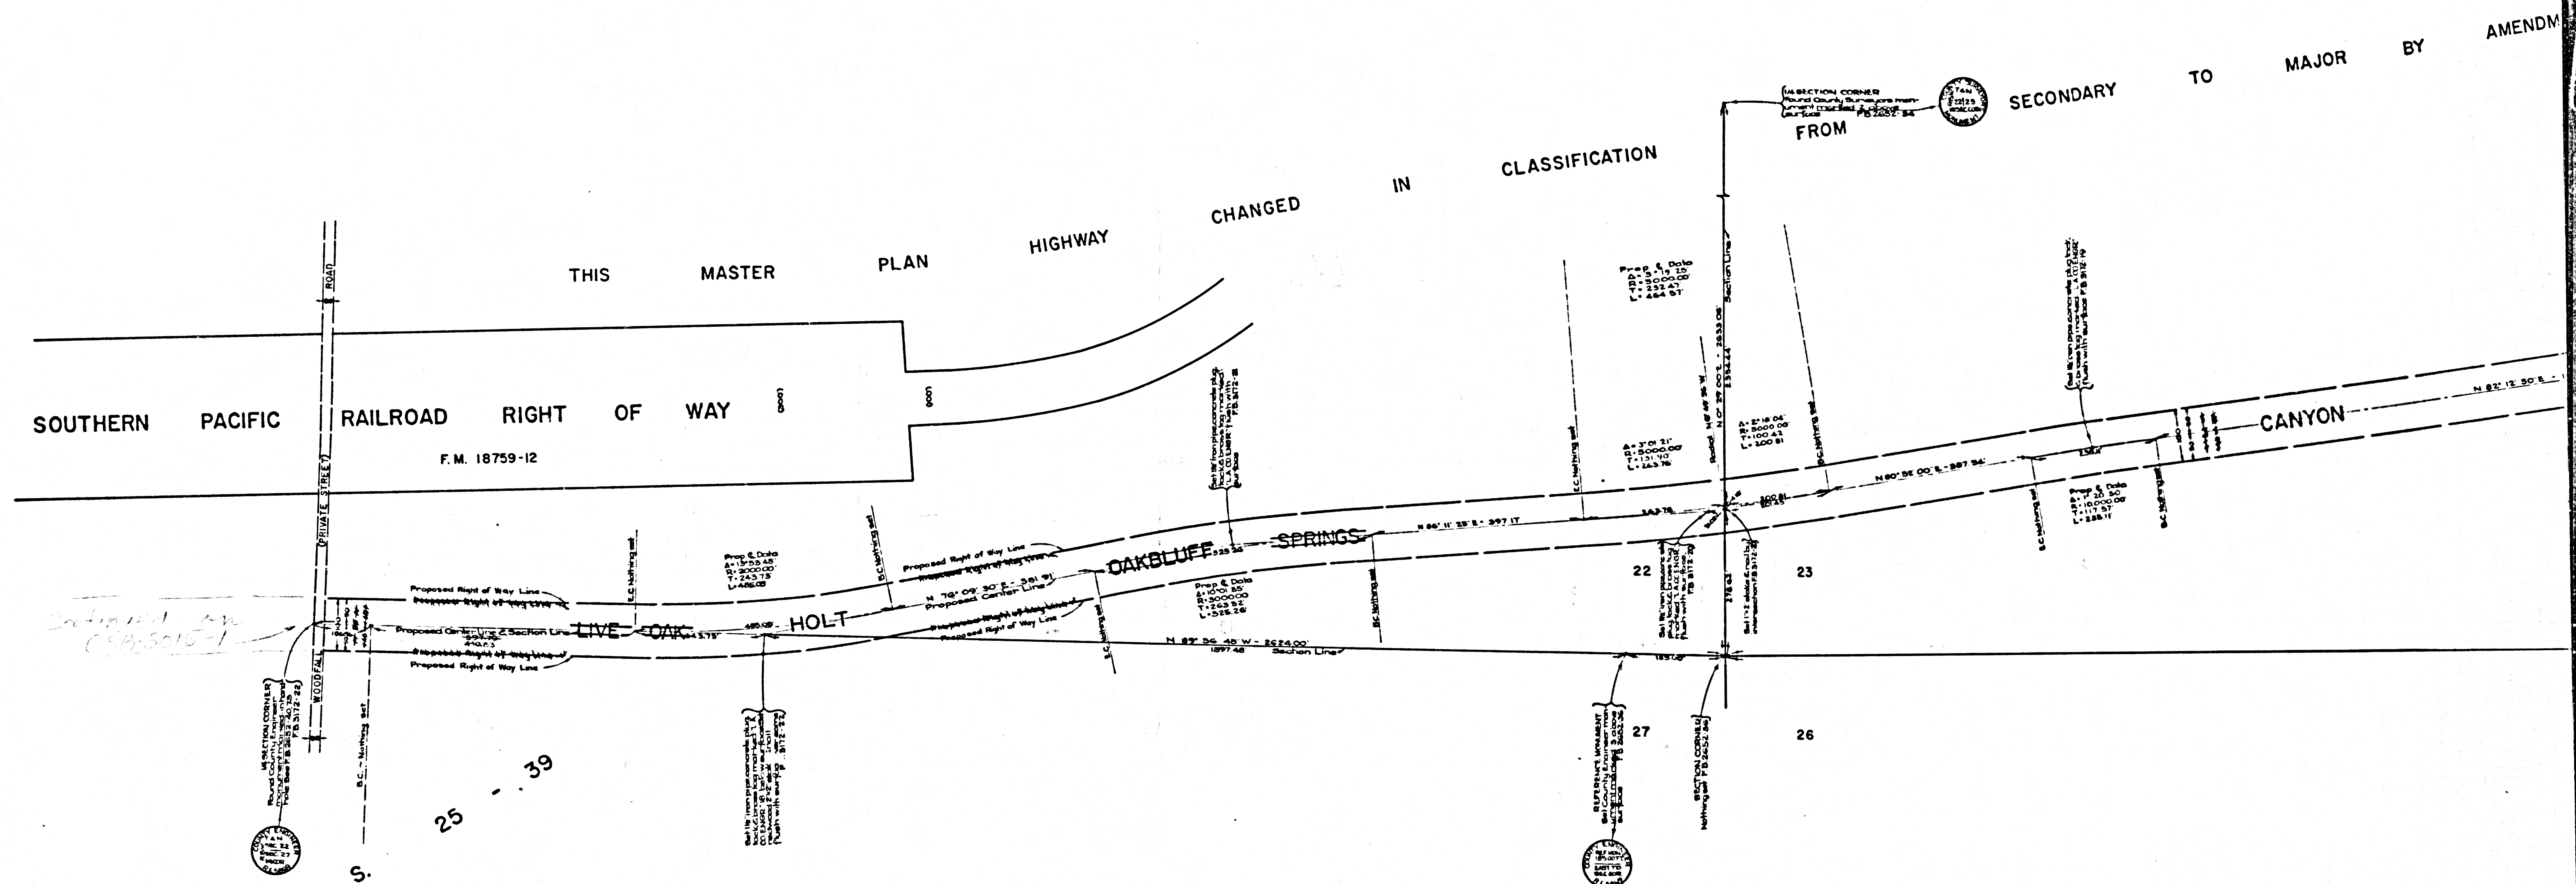

CSB-2893
A2 OF A2