


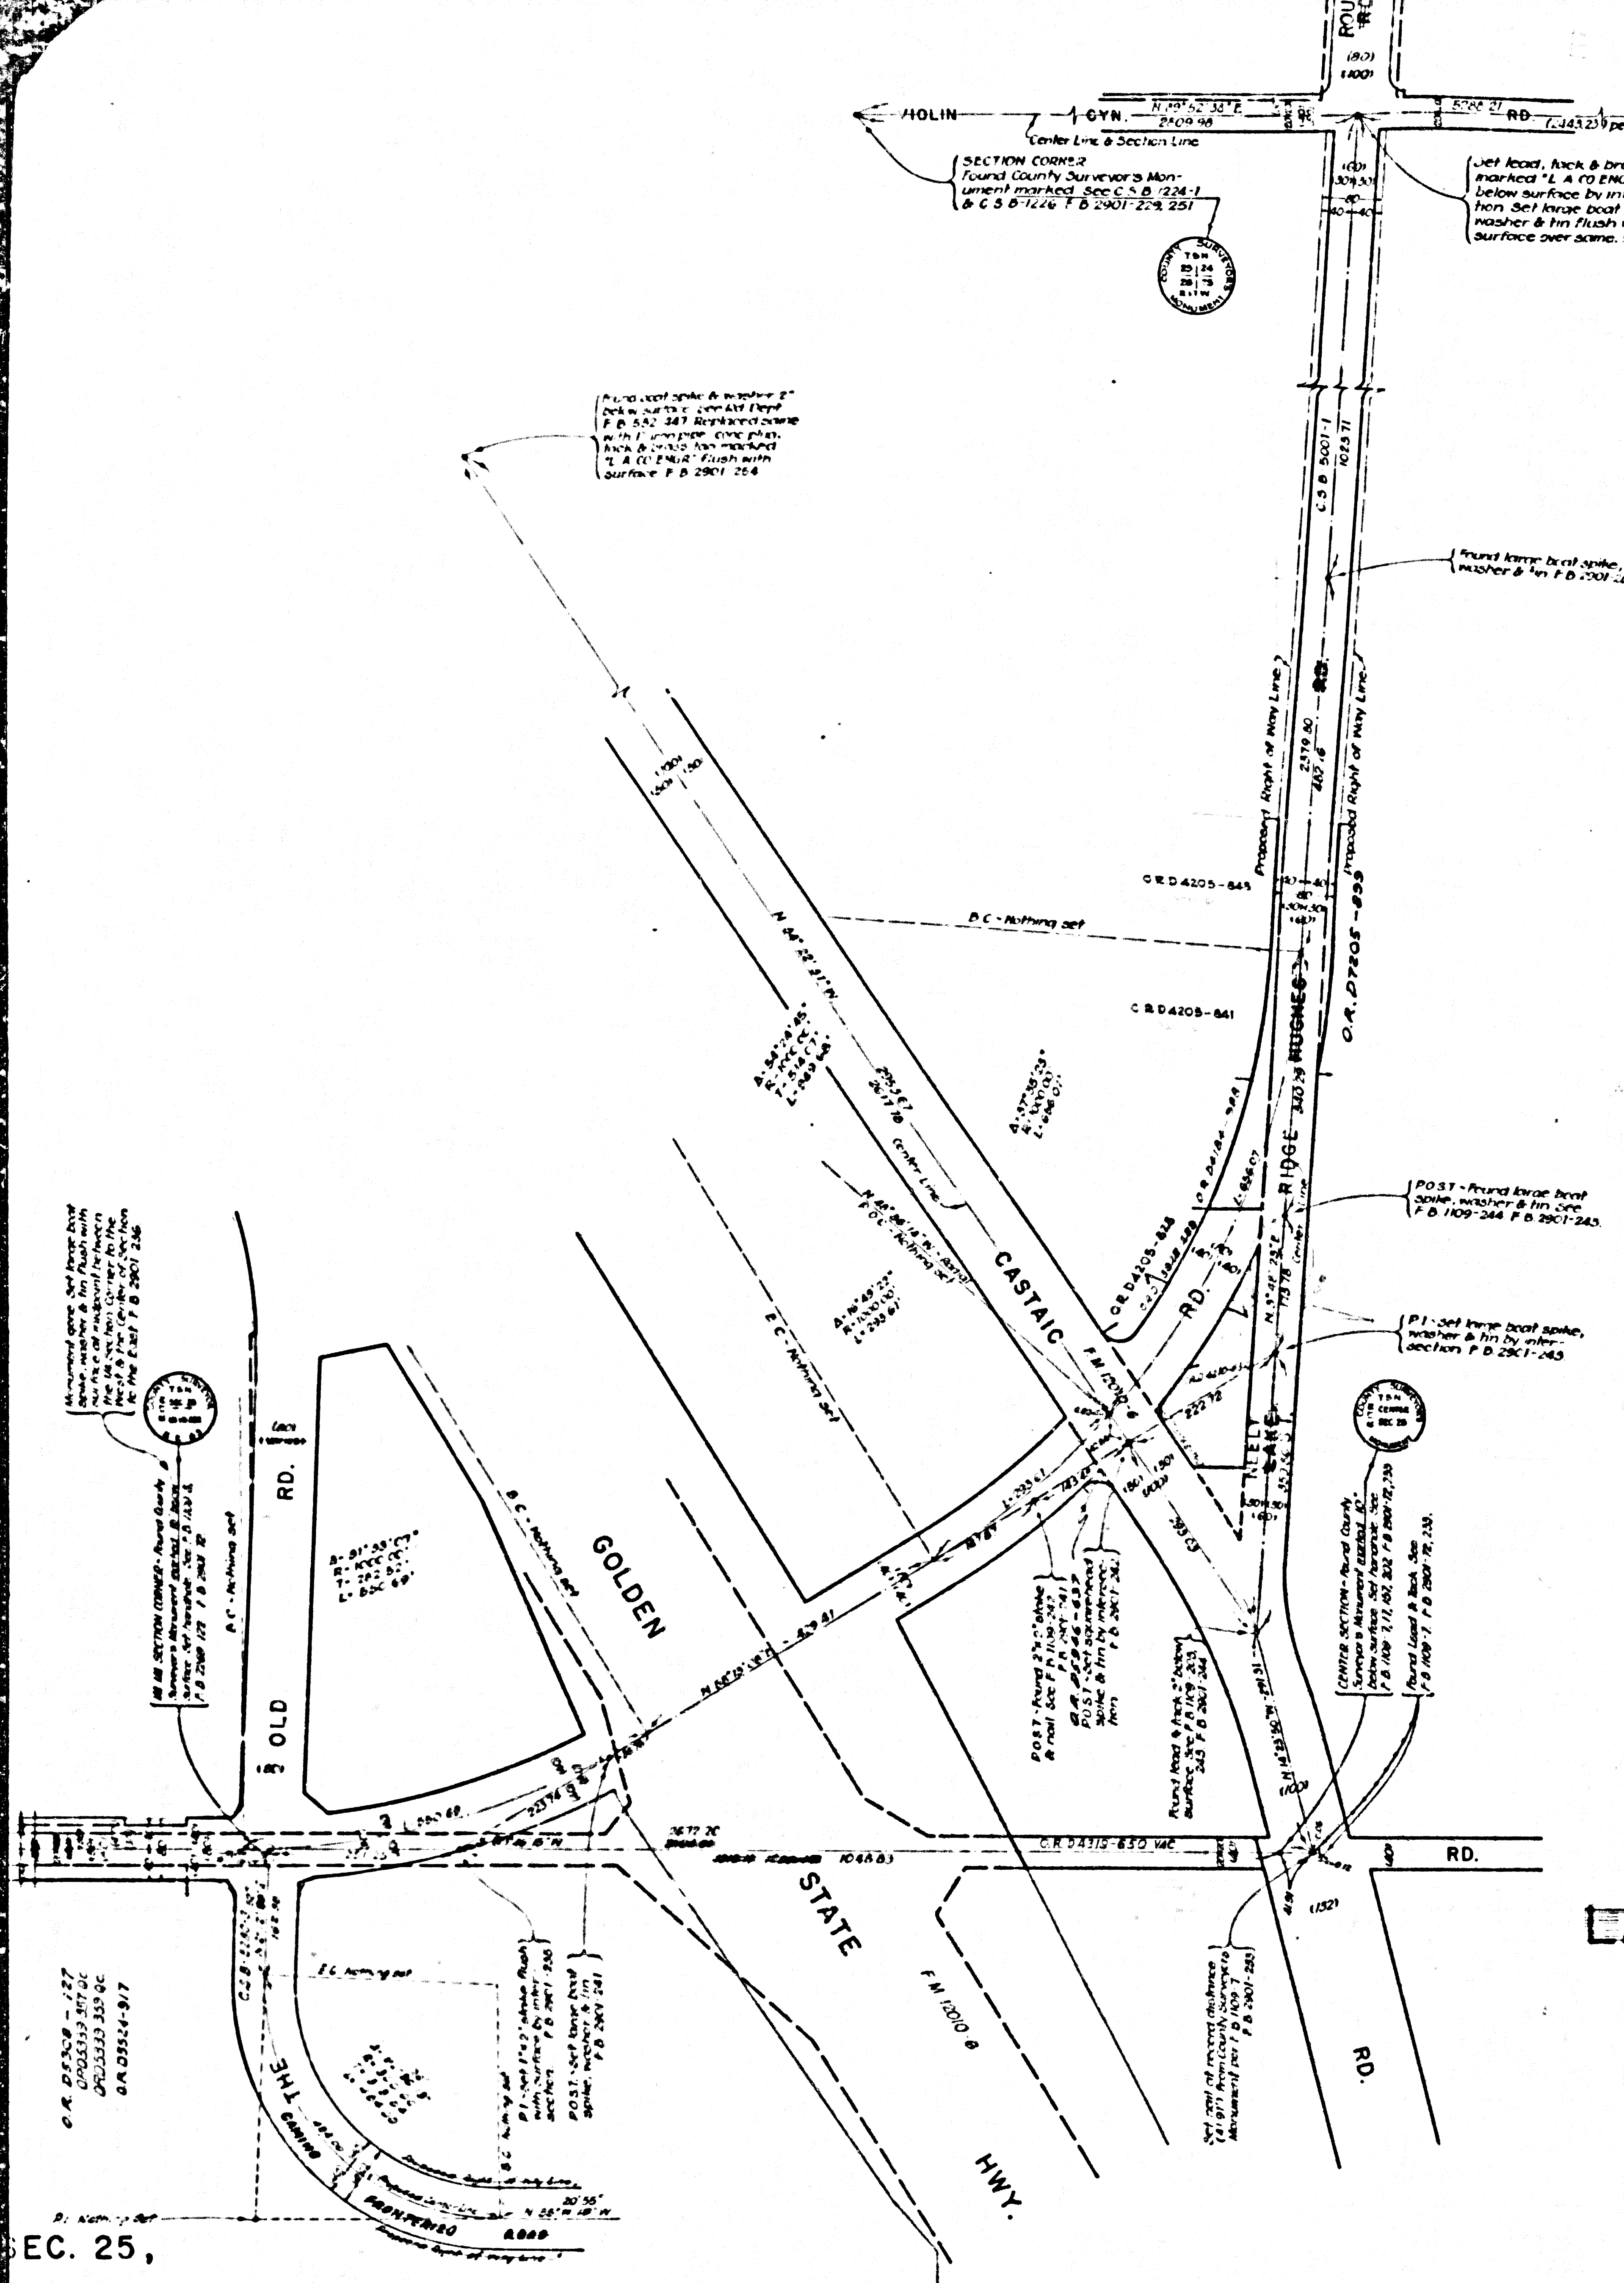


**RIDGE ROUTE
LAKE HUGHES RD-PARKER CANYON ROAD
SLOAN CANYON ROAD**
FROM
LAKE HUGHES ROAD VIOLIN CANYON RD.
TO
HASLEY CANYON ROAD CAMINO DEL VALLE
COUNTY SURVEYORS MAP NO. B-2894
SHEET NO. 1 OF 2 SHEETS
SCALE: 1 INCH = 100 FT.


CSB-2894-1
A10FA3

JOB NUMBER 009533
JOHN A. LAMBIE - COUNTY ENGINEER
SURVEYED AUG. - NOV. 1961, MAY 1963
SURVEYED ON REQUEST OF THE REGIONAL
PLANNING COMMISSION UNDER SEC. 79,
ORD. 4099, BY LETTER DATED MAR. 16, 1961
AND BY BOARD ORDER DATED DEC. 11, 1961.
BEARINGS ARE BASED ON THE BEARING OF
1/4 SECTION LINE, SEC. 34, T. 5 N., R. 17 W.
PER C.S. B-1224-2.
F.B. 2901-6-74, 123-130
FIELD WORK BY.....C.L. WRIGHT
OFFICE WORK BY.....M. HAMASU
CHECKED BY.....C.B. SUTTER
M. OSHITA

The Alignment of Ridge Route, Lake Hughes Rd from Violin Canyon
Rd to Camino Del Valle Added May 1963. See Interdepartmental
Engineering Committee Minutes Dated March 14, 1963. M.H.
Portions of Lake Hughes Rd changed to Kings Rd.
by Order of S.N.C. No. 314, 8-14-70 by G.H.B.
The Alignment of Camino Del Valle revised per
C.D.B. 1001-6-74, June, 1977.

Record Book 2001, 2002, 2003, 2004
T. 5 N., R. 17 W., S. 25
P. B. 2801-2804
C. S. B. 2801-2804

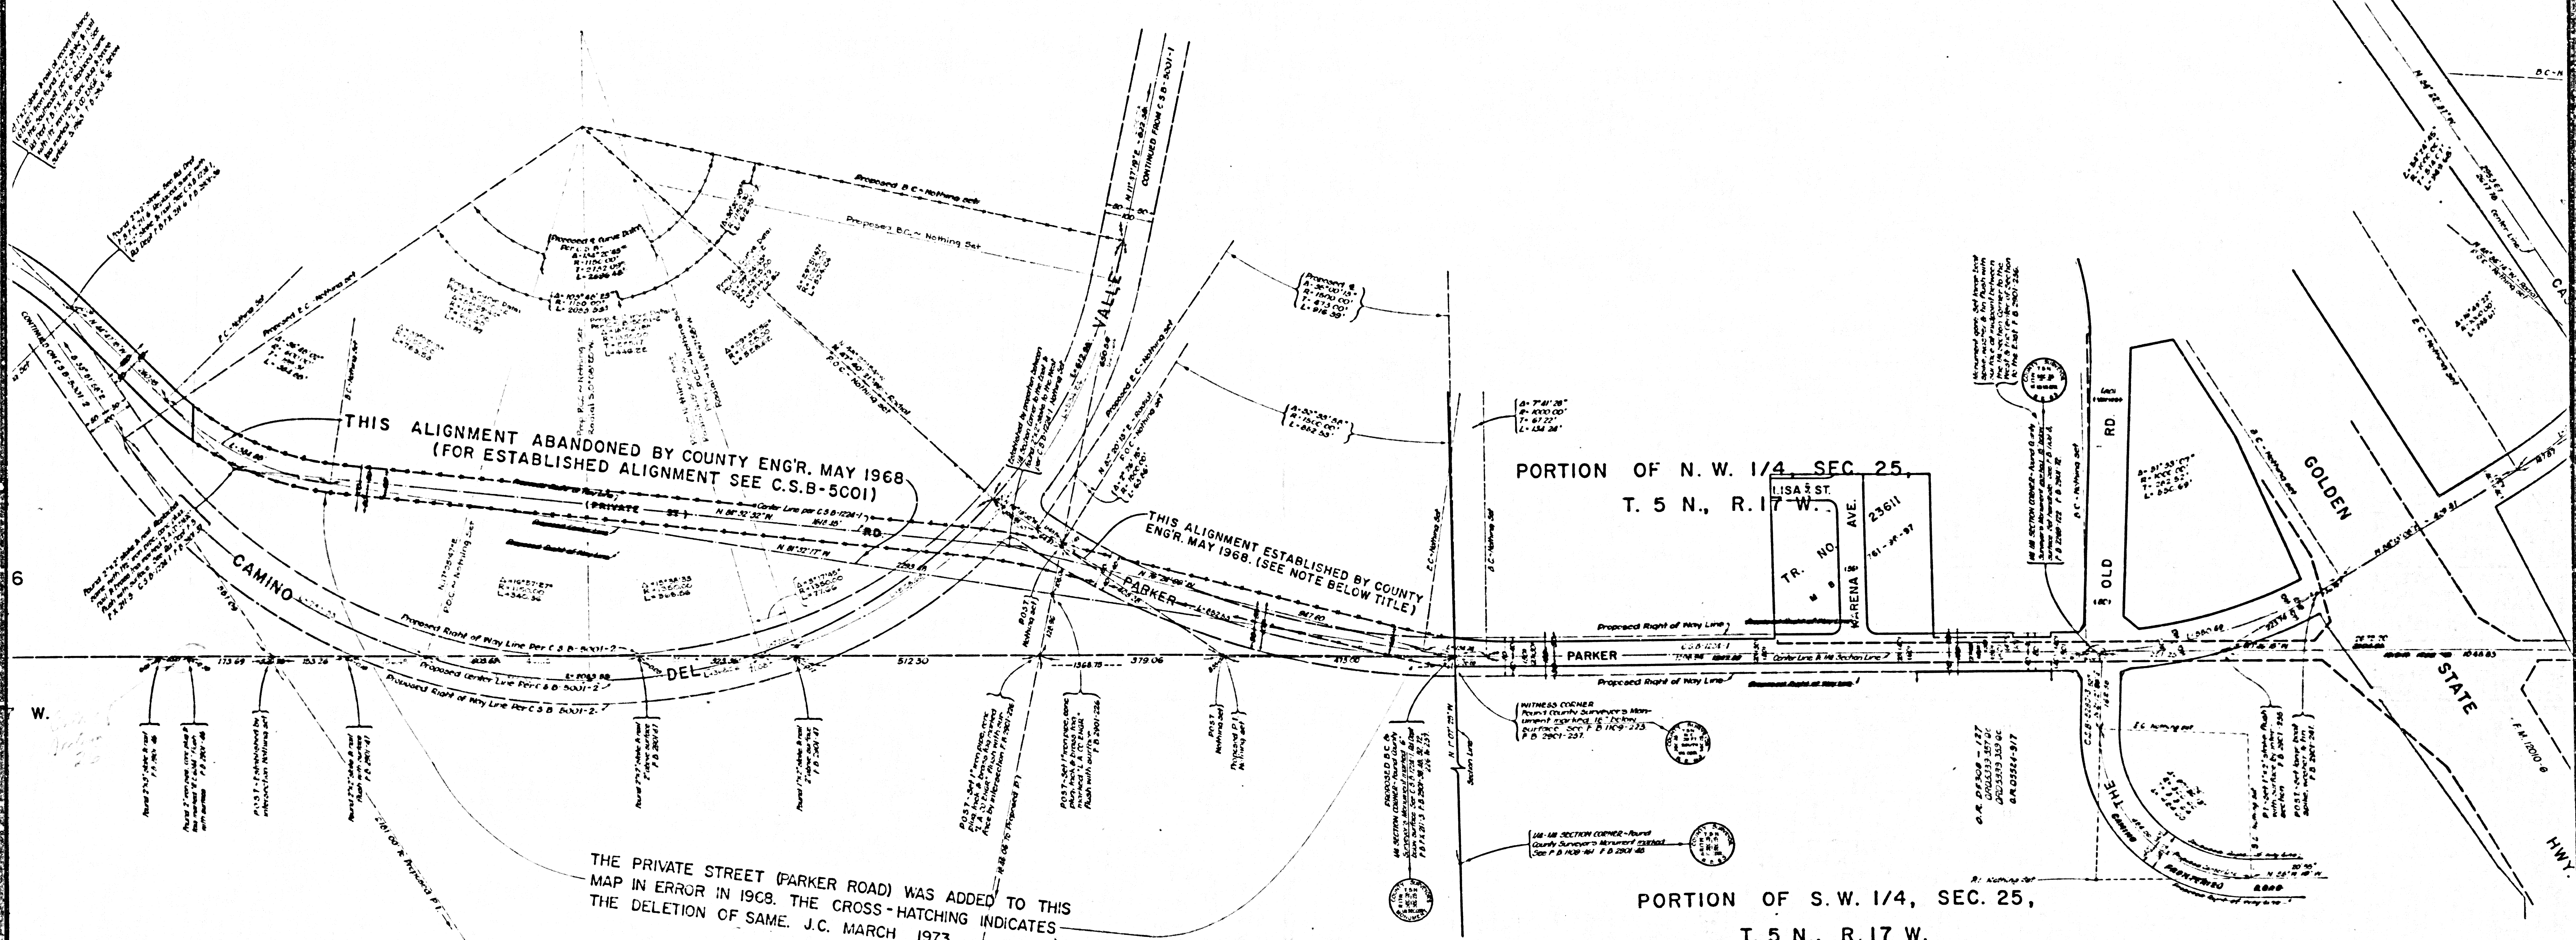

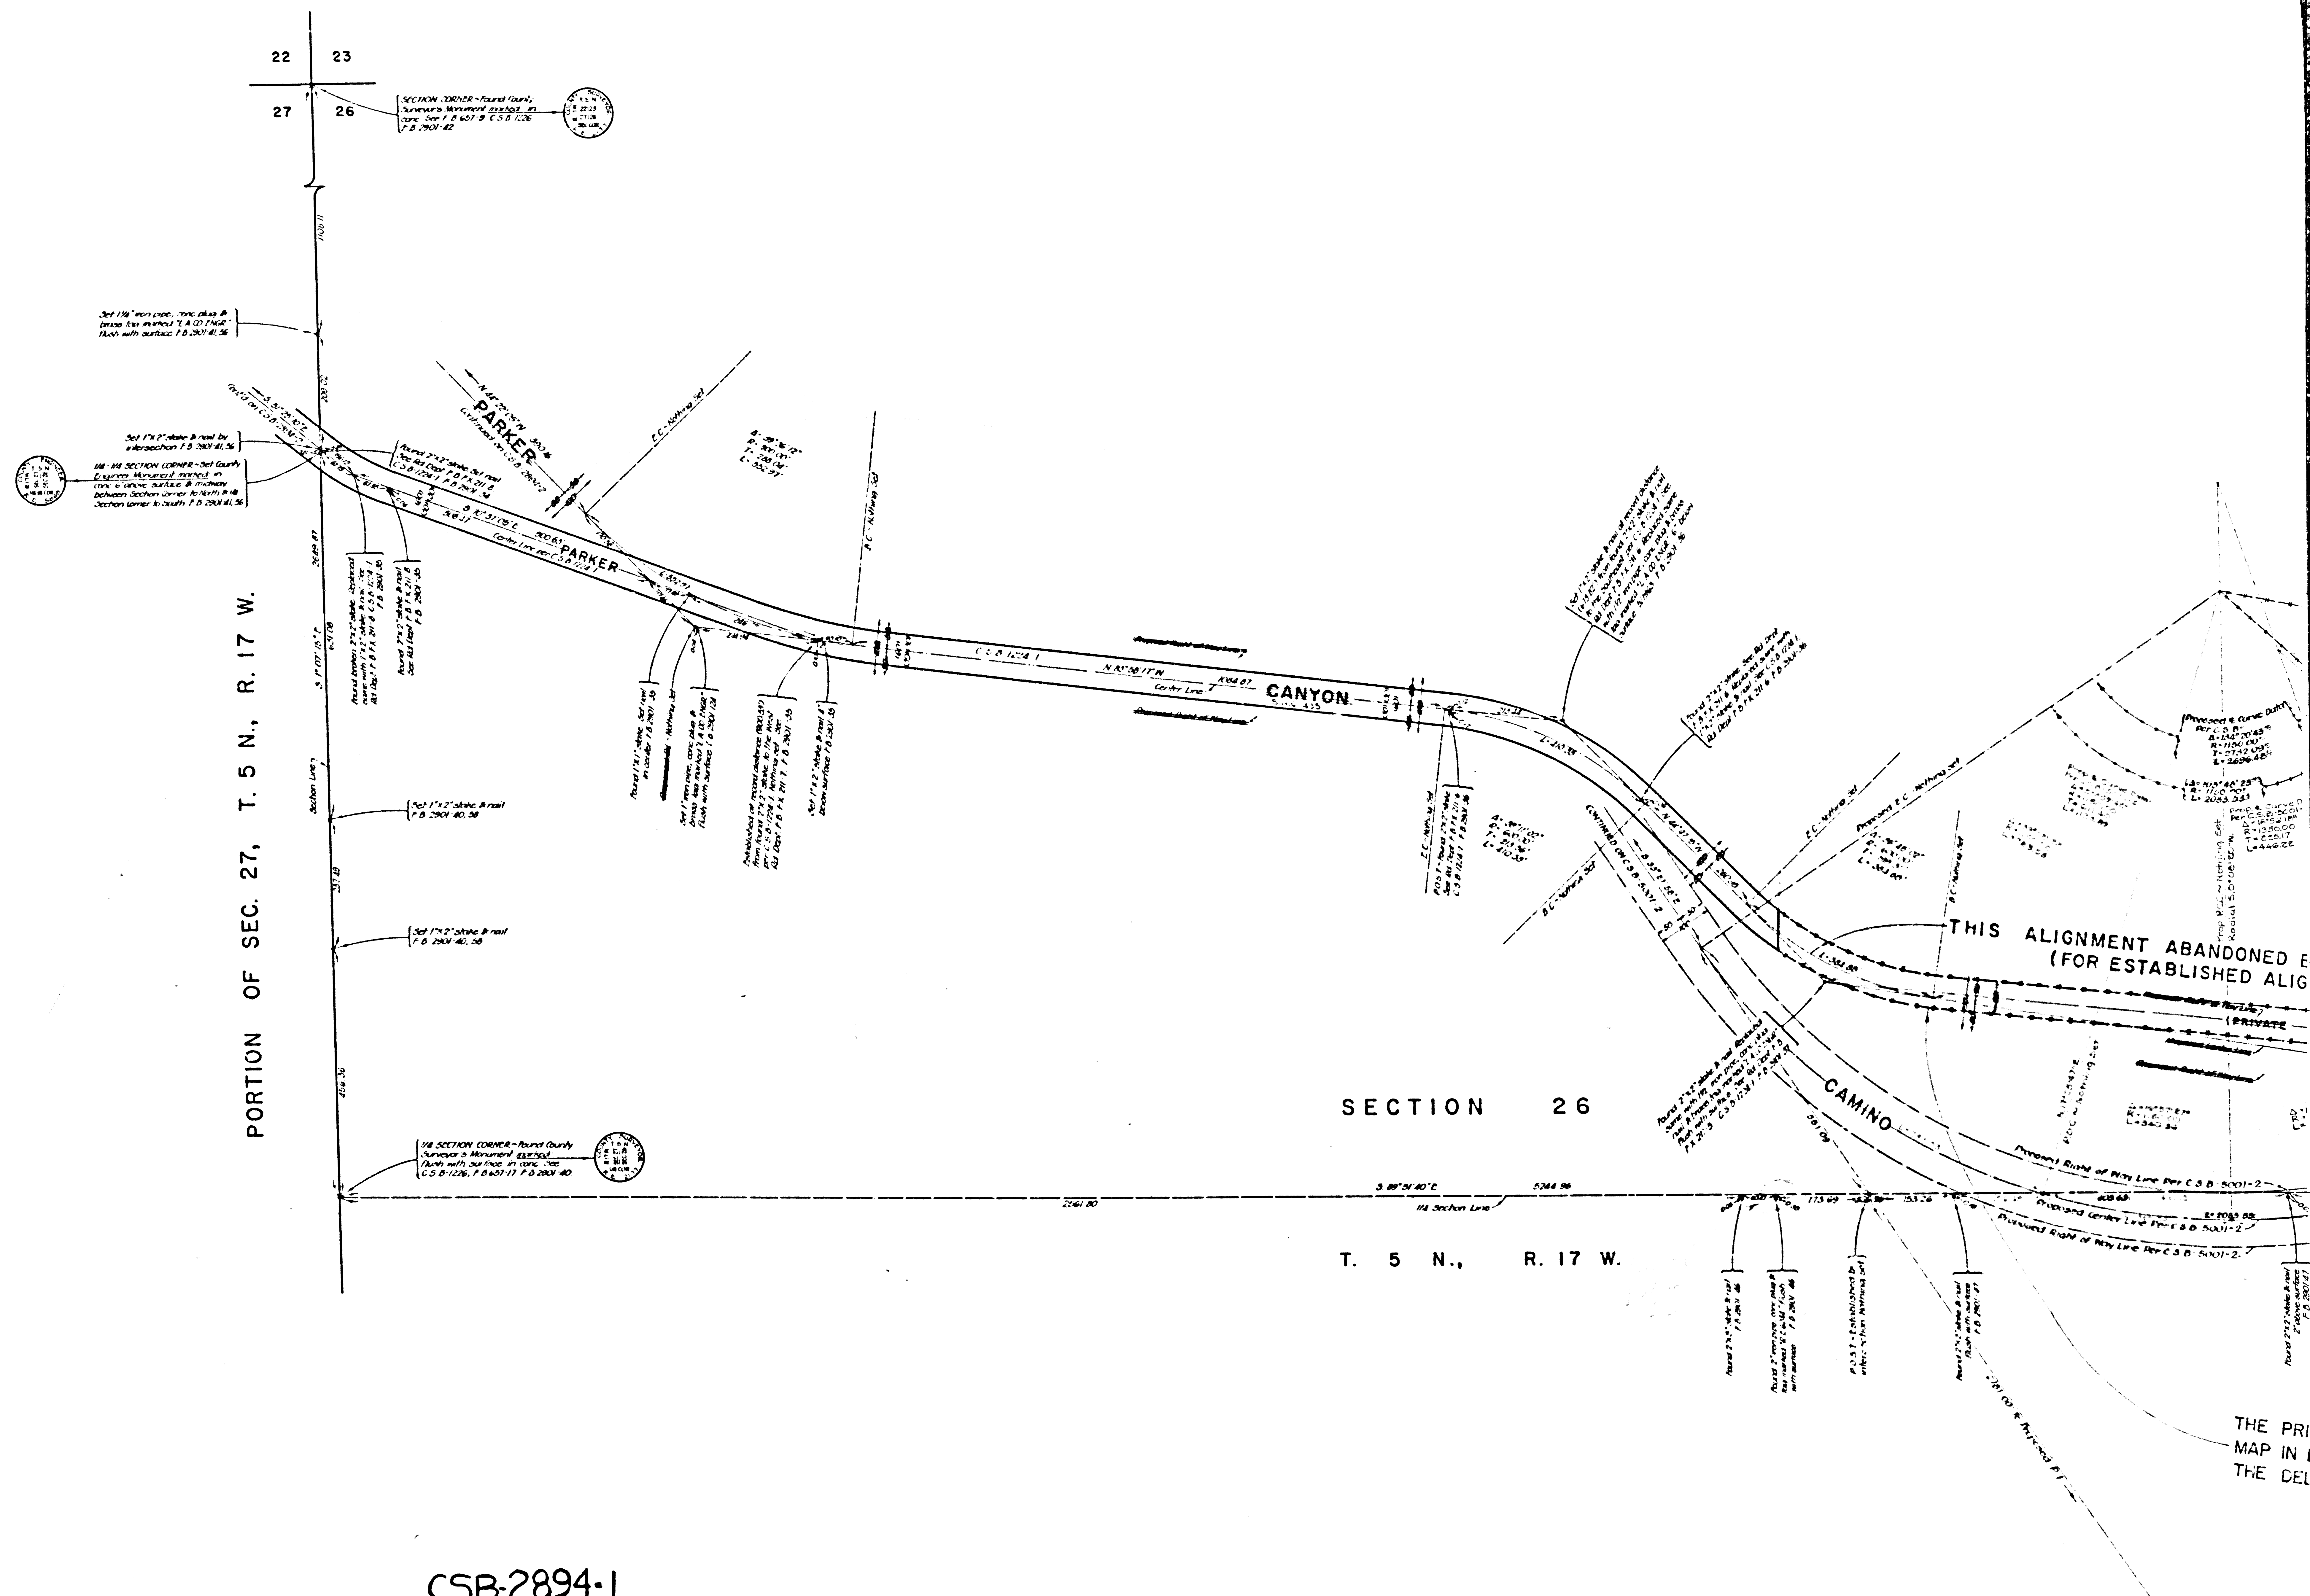

CSB-2894-1
A3 OF A3