


R. 17 W.

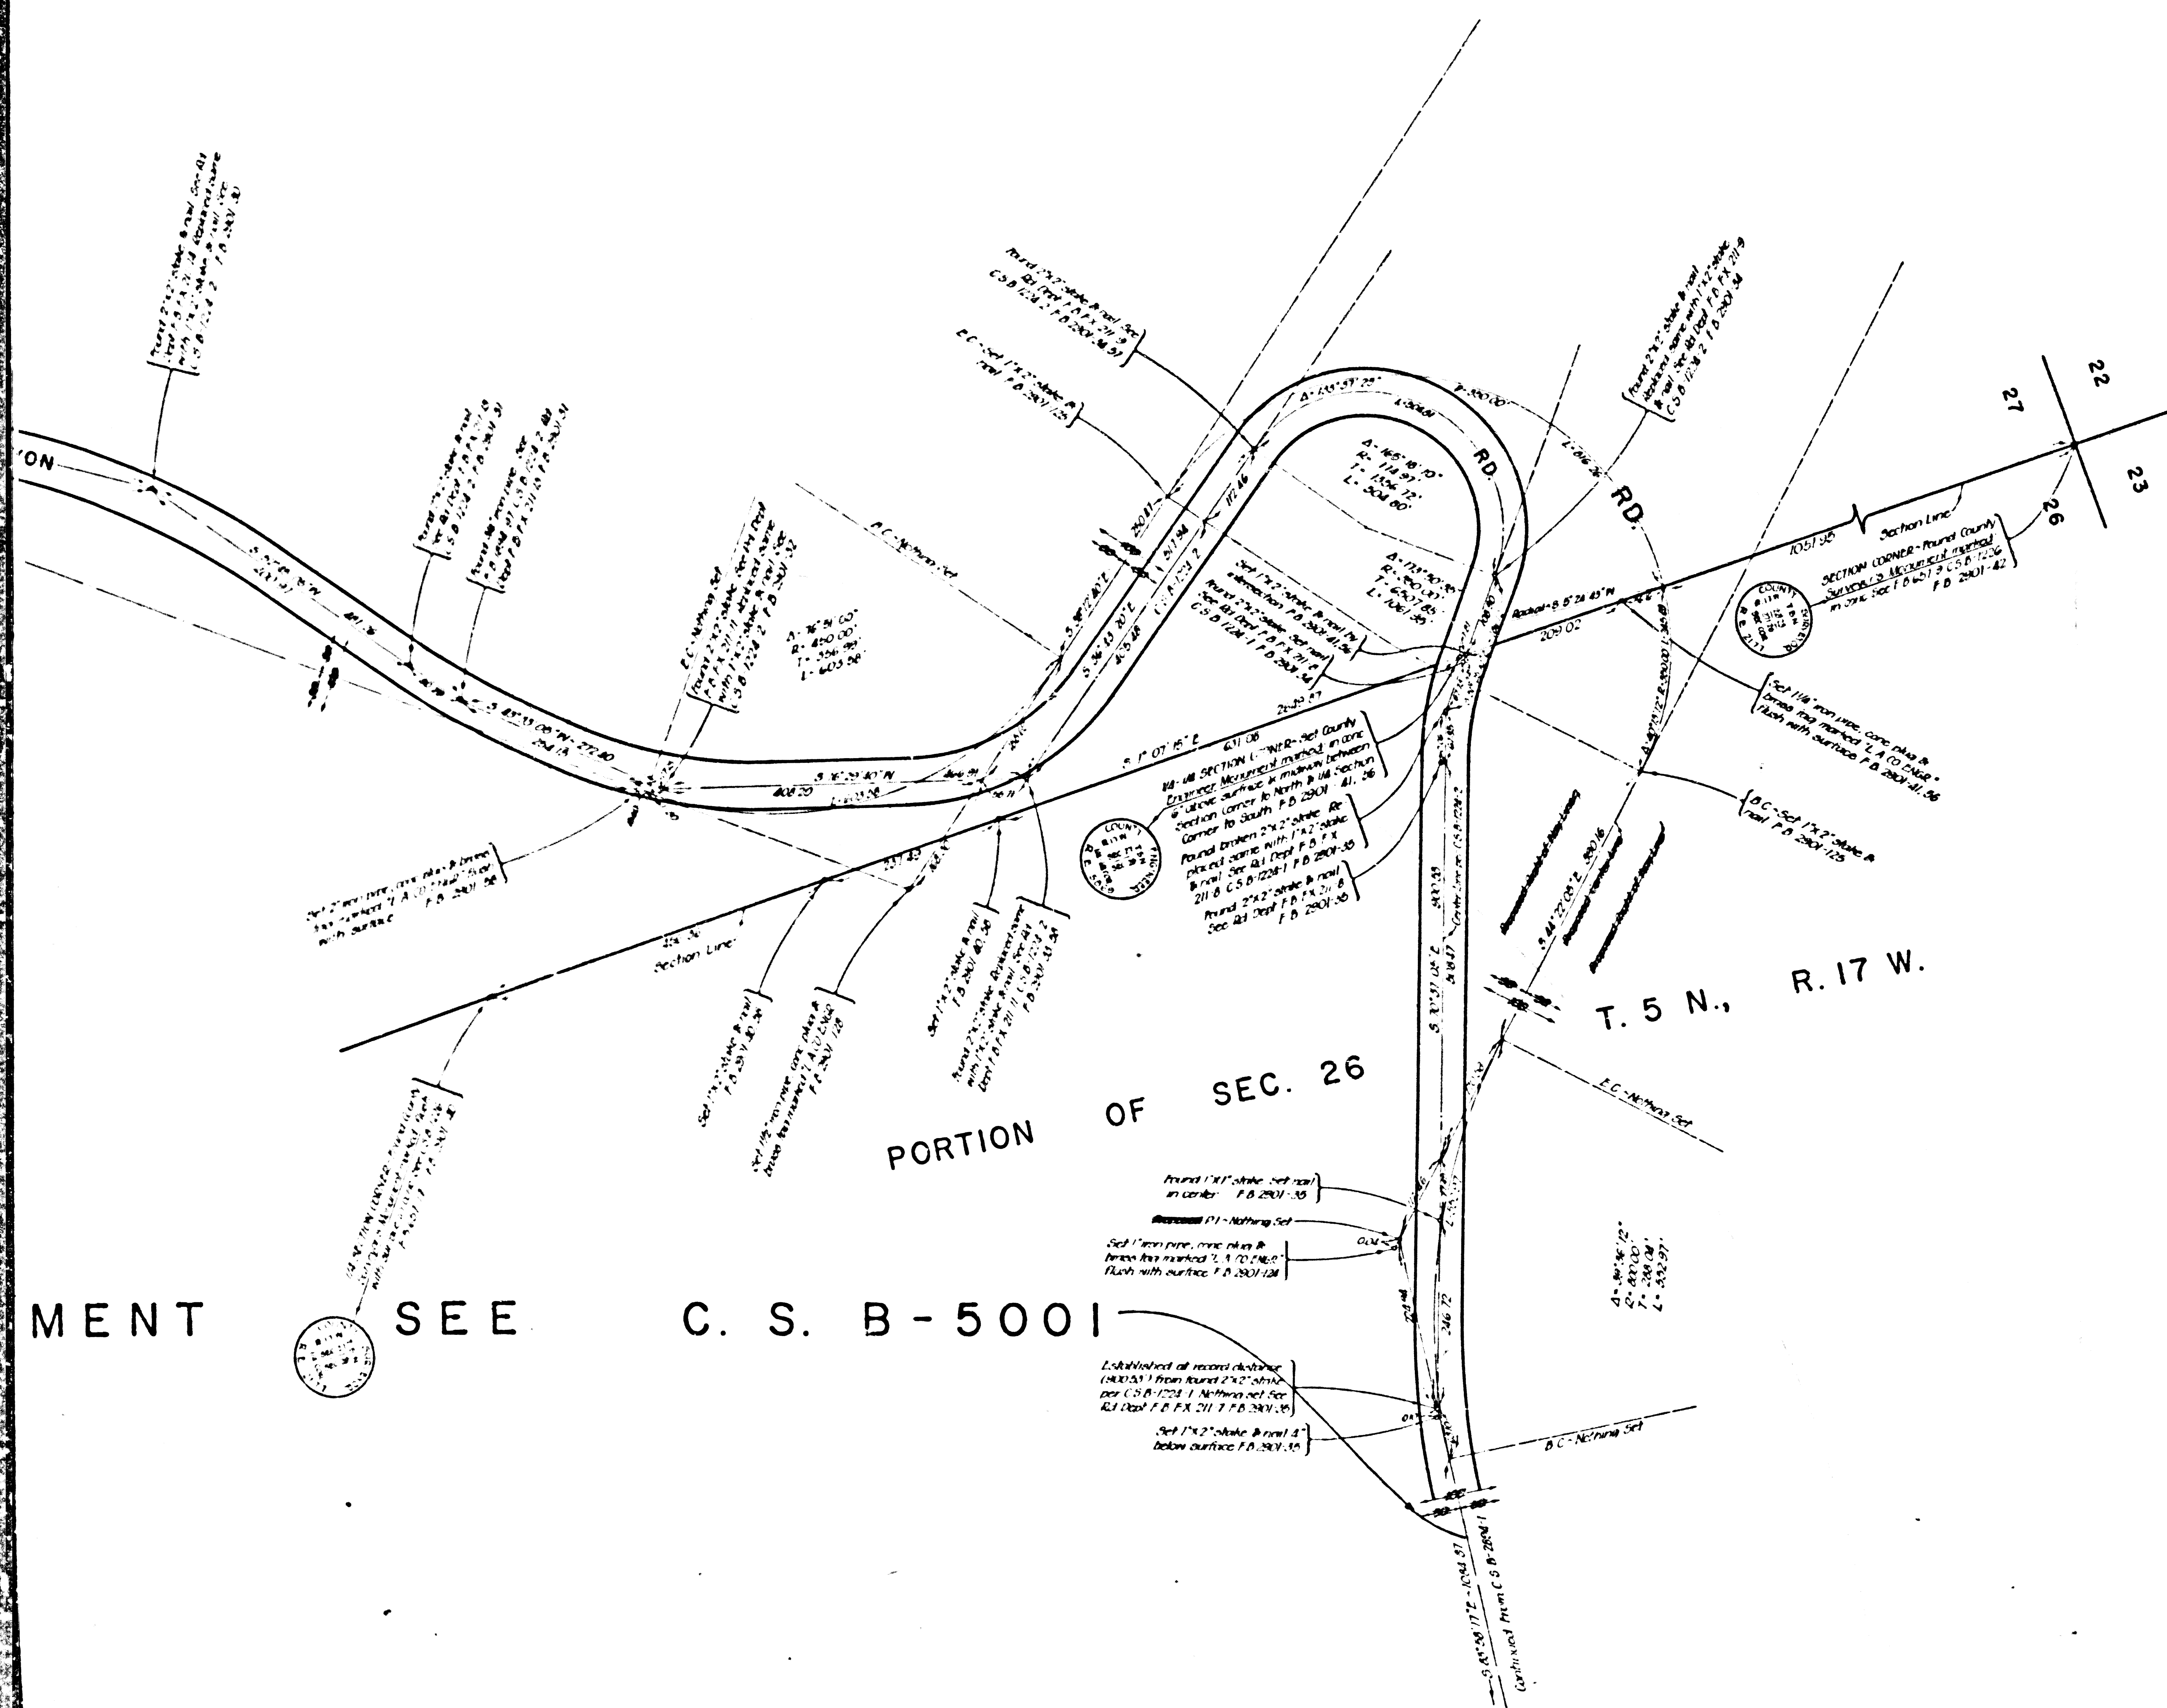


MENT

SEE

C. S. B - 5001

CSB-2894-2
A1 OF A 4

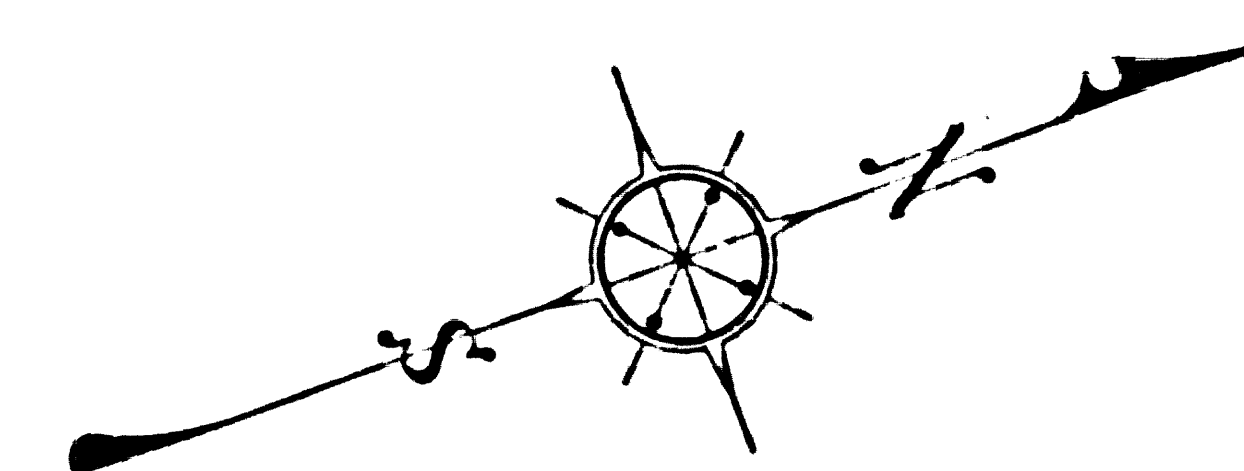

THE MASTER PLAN OF HIGHWAYS WAS AMENDED TO REMOVE THIS ALIGNMENT AND TO ADD THE ALIGNMENT OF CAMINO DEL VALLE, AS A MAJOR HIGHWAY IN THIS AREA, SEE C.S.B-5001 SHEETS 1 THROUGH 6.

COUNTY OF LOS ANGELES
MAP OF
**PARKER CANYON ROAD
SLOAN CANYON ROAD**
FROM
LAKE HUGHES ROAD
TO
HASLEY CANYON ROAD
COUNTY SURVEYORS MAP NO. B-2894
SHEET NO. 2 OF 2 SHEETS
SCALE:- 1 INCH=100 FT.

JOB NUMBER 0095 33
JOHN A. LAMBIE - COUNTY ENGINEER
SURVEYED AUG - NOV. 1961, MAY 1963
SURVEYED ON REQUEST OF THE REGIONAL
PLANNING COMMISSION UNDER SEC. 79,
ORD. 4099, BY LETTER DATED MAR. 16, 1961
AND BY BOARD ORDER DATED DEC. 11, 1951.
BEARINGS ARE BASED ON THE BEARING OF
1/4 SECTION LINE, SEC. 34, T. 5 N., R. 17 W.
PER C.S.B-1224-2.
F. B. 2901-6-74, 123-130
FIELD WORK BY.....C. L. WRIGHT
OFFICE WORK BY.....M. HAMASU
CHECKED BY.....C. B. SUTTER
M. OSHITA

4, SEC. 34, T. 5 N., R. 17 W.

S E C. 27 T. 5 N., R. 17 W.

E N G I N E E R

M A Y 1 9 6 8.

FOR ESTABLISHED

ALIGNMENT

SEE

C. S. B - 5001 -

CSB-2894-2
A20FA4

PORTION OF

Set 1" iron &
brass tool in
flush with s.
Established
(90053) fre
per C.S.B.-12.
Red Dept. # B.
Se
del

PORTION OF S. 1/2, SEC. 34, T. 5 N., R. 17 W.

PORTION OF N.W. 1/4, SEC. 34, T. 5 N., R. 17 W.

PORTION OF N.E. 1/4, SEC. 34, T. 5 N., R. 17 W.

A B A N D O N E D B Y C O U N T Y E N G I N E E R

CSB-28942
A30FA4

