


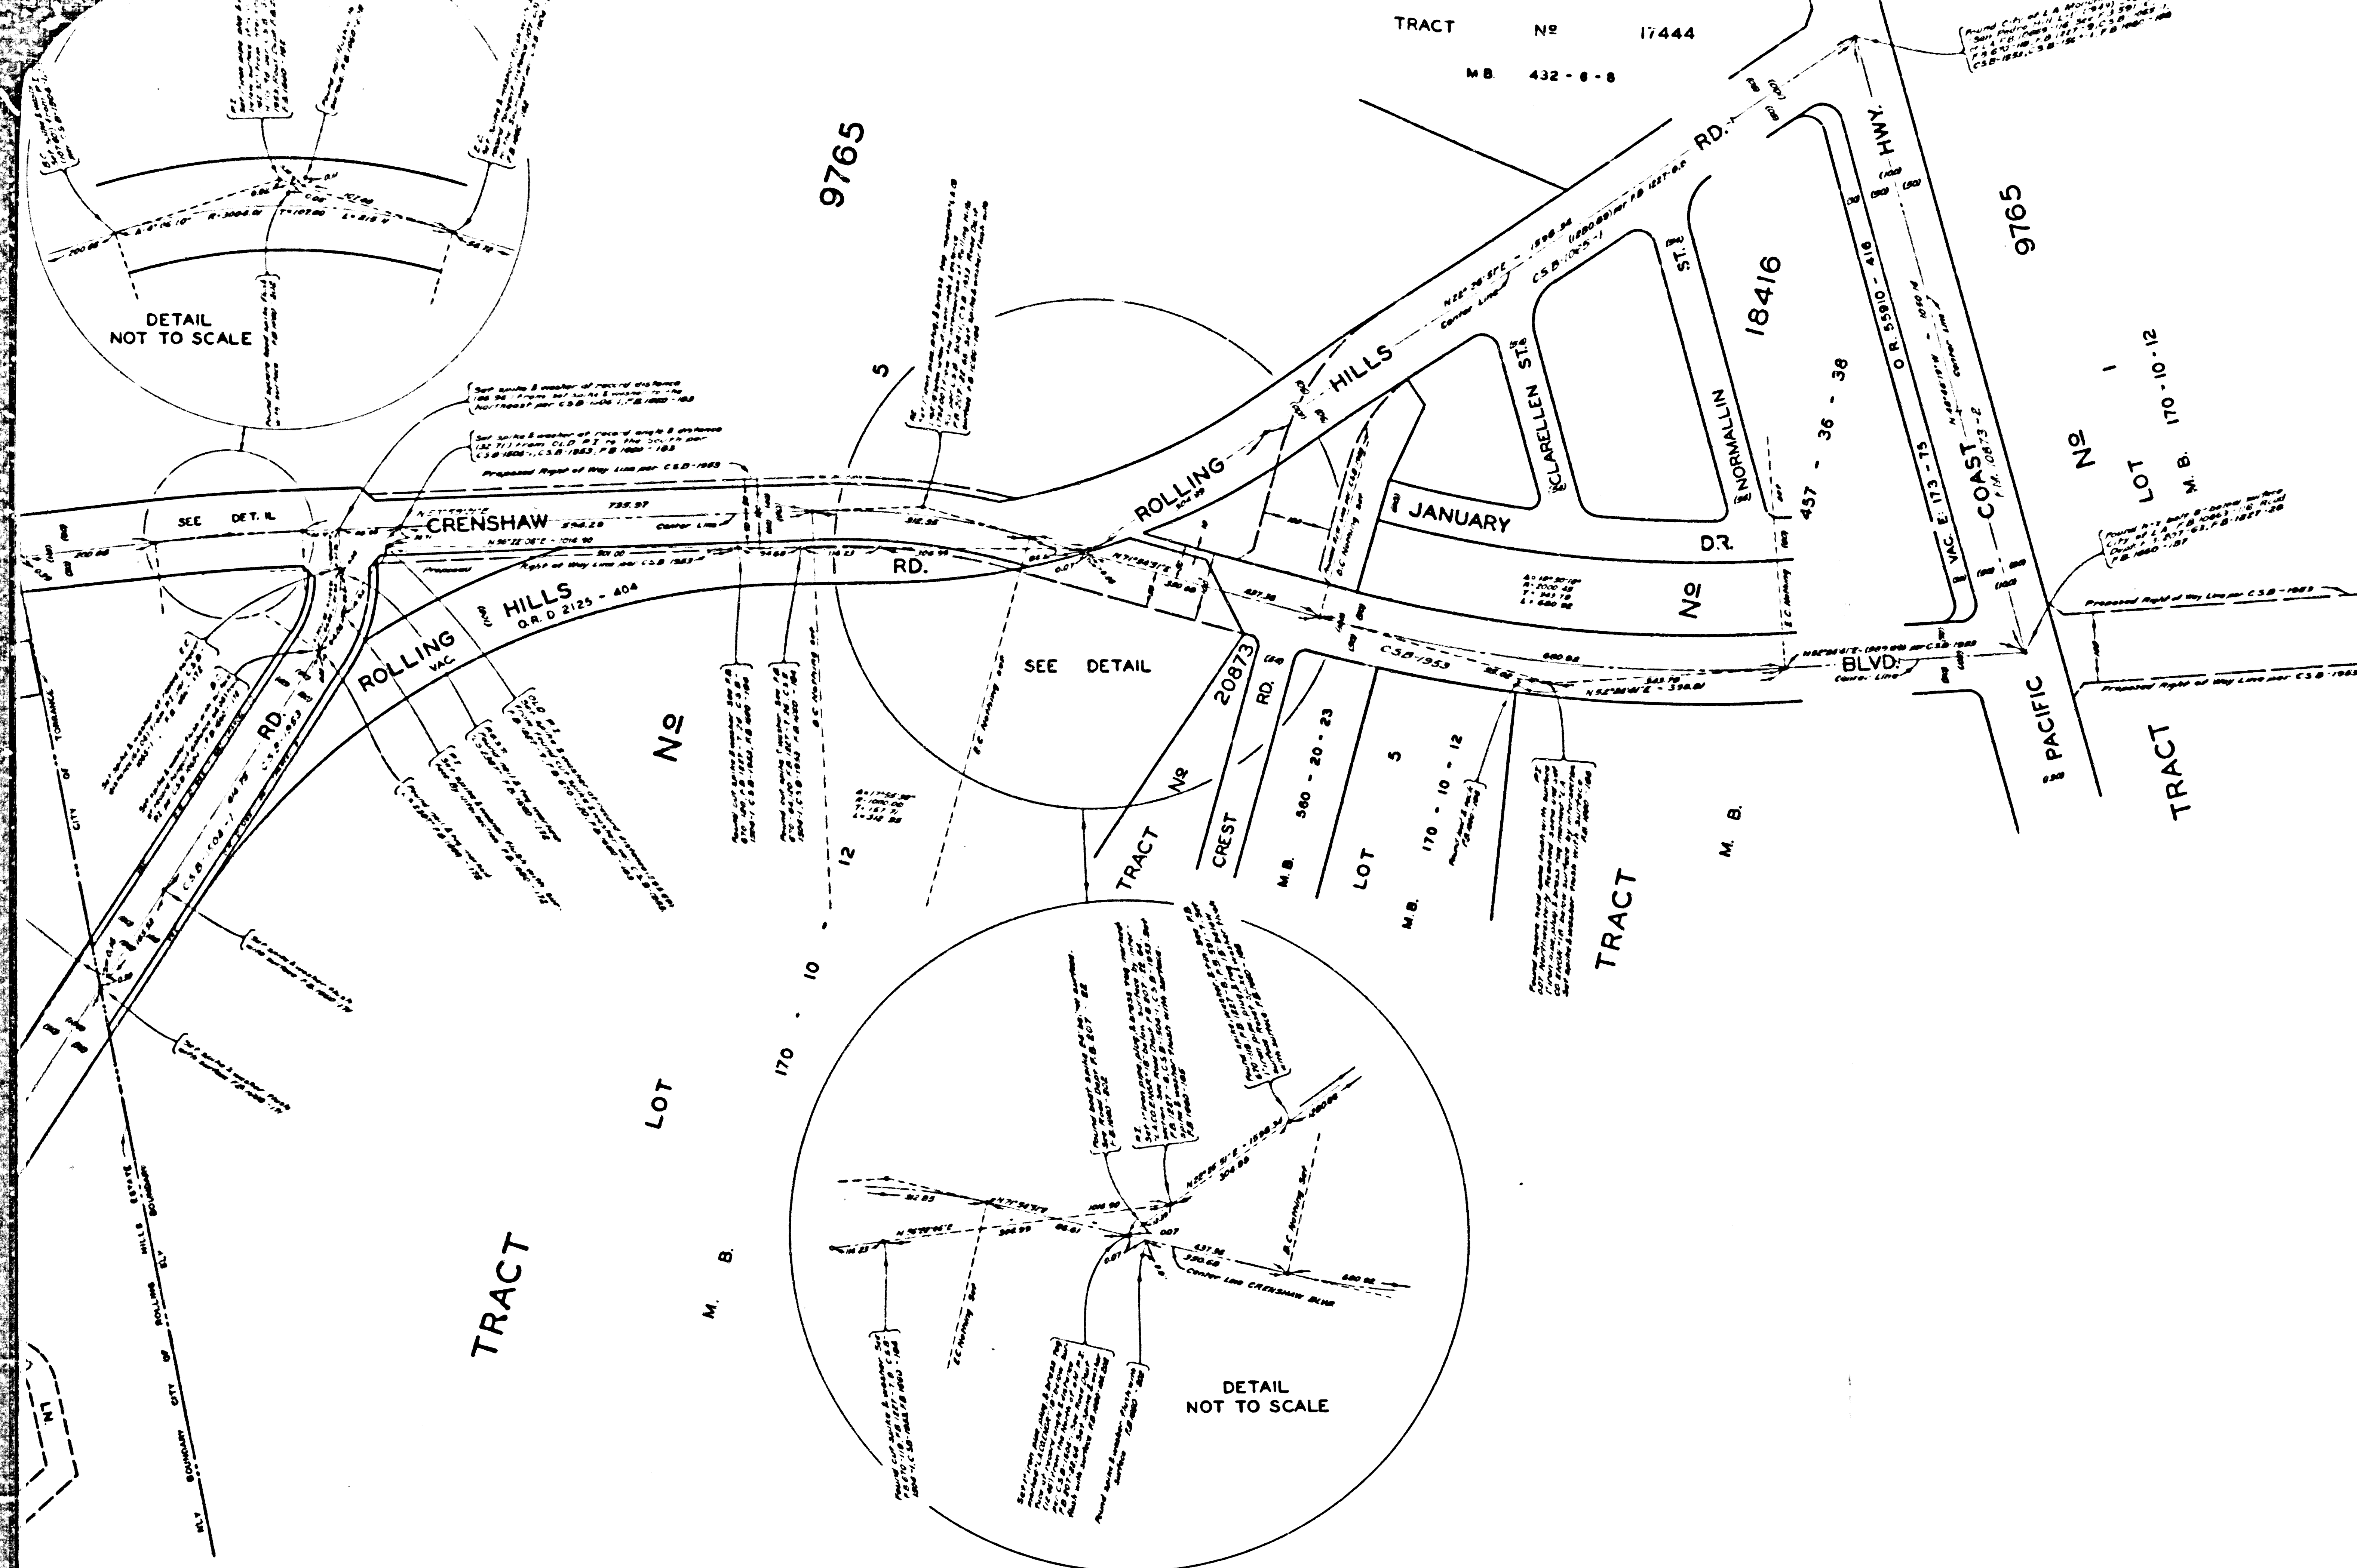


COUNTY OF LOS ANGELES
MAP OF
SOUTH COAST BOTANIC GARDEN
BEING A PORTION OF LOTS 13
& 14 OF L.A.C.A. N^o 51, A.M.B.1-1
COUNTY SURVEYORS MAP NO. B-2895
SCALE:-1 INCH=100 FT.

JOB NUMBER 0021.01
JOHN A. LAMBIE-COUNTY ENGINEER
SURVEYED JUNE 1963, SEPT. 1964
SURVEYED ON REQUEST OF THE COUNTY
ENGINEER UNDER SEC. 79, ORD. 4099
BY LETTER DATED NOV. 14, 1962
BEARINGS ARE BASED ON THE CALIFORNIA
COORDINATE SYSTEM ZONE 7 PER SEC. 8809
PUBLIC RESOURCES CODE. SEE C.S. 9423
F.B. 1660-161-226
FIELD WORK BY.....W.A. RICHARDS
OFFICE WORK BY.....R.S. DOWNS
CHECKED BY.....M. OSHITA

NOTE FOR TOPOGRAPHY PRIOR TO CONSTRUCTION
SEE SURVEY DIVISION FILE MAP N^o P.T. 326

CSB-2895
A10FA2

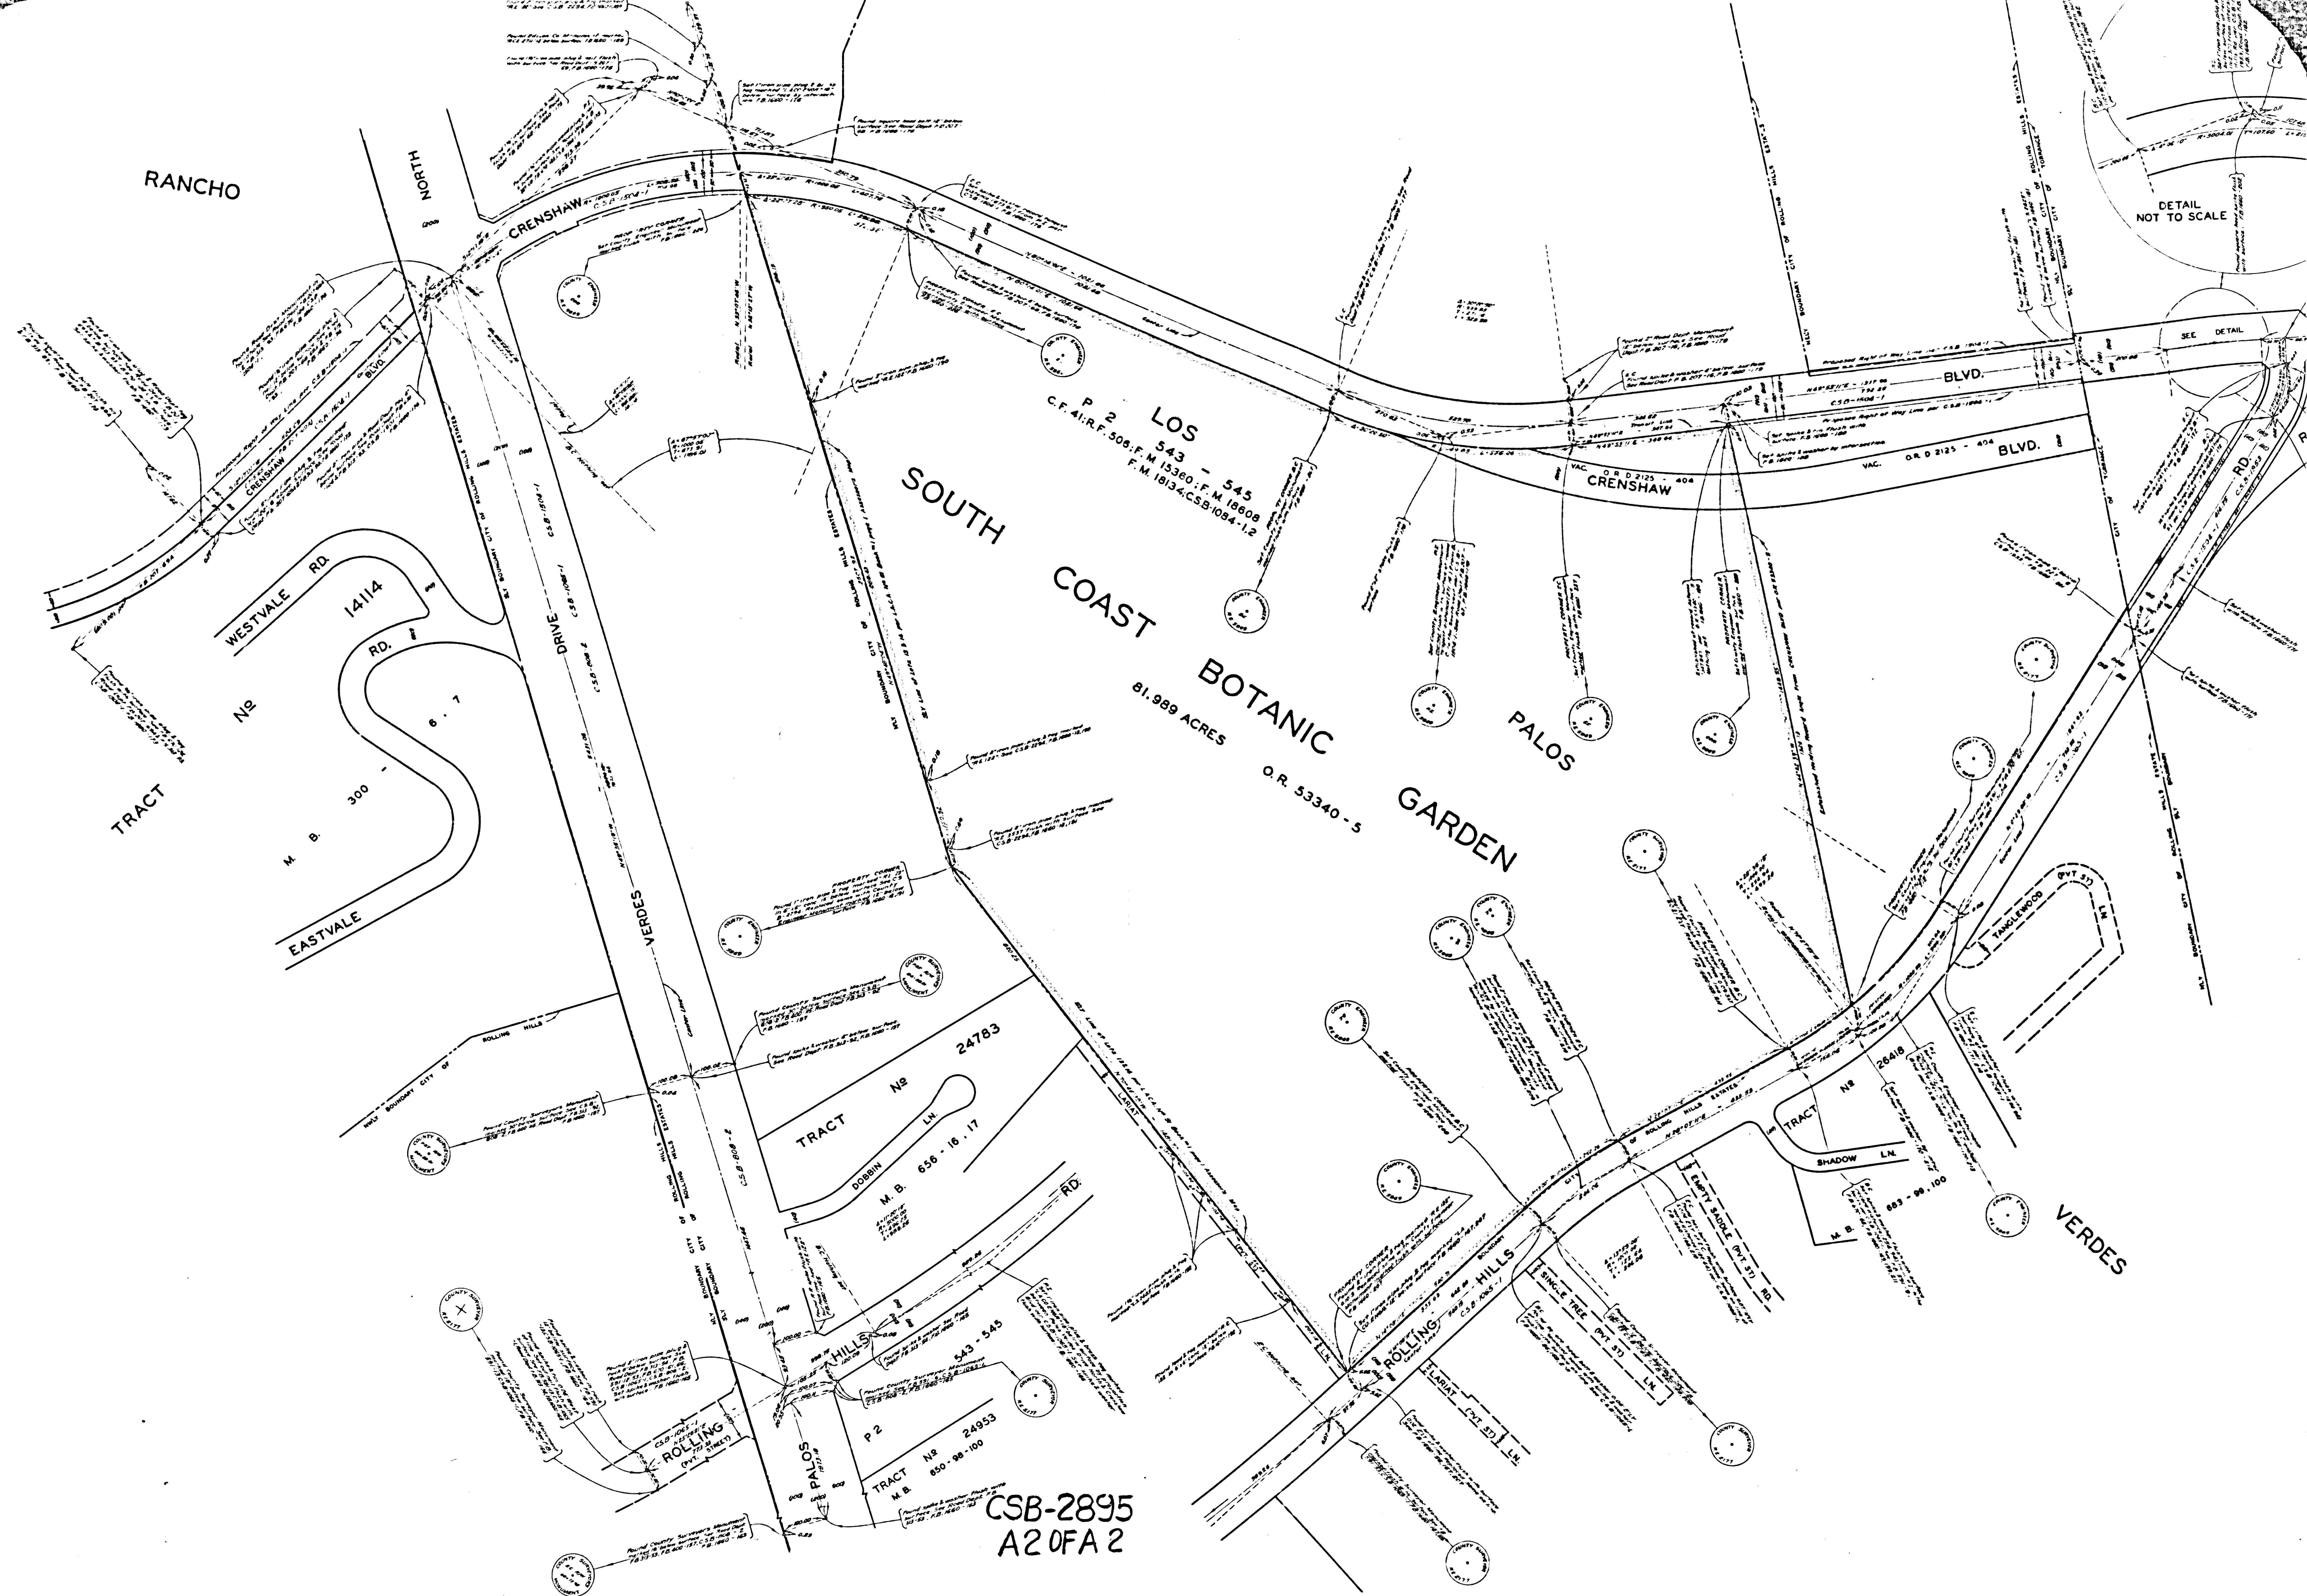

CSB-2895
A2 OF A 2