

1/4 SECTION CORNER
Round 4" iron pipe with brass cap
marked 18" below surface See F.B.
782-43, C.S.B.-1571-1, F.B. 2280-180


PORTION OF
SECTION 29, T.5 N., R.10 W.
R.S. 69 - 28 - 32

Round 8" iron pipe with brass cap
marked 18" below surface See F.B. 782-43
F.B. 2280-158, 177

SECTION CORNER
Round 8" iron pipe with brass cap
marked 18" below surface See F.B. 782-43
F.B. 2280-158, 177

1/4 SECTION CORNER
Round 4" iron pipe with brass cap
marked 18" below surface See F.B.
782-43, C.S.B.-1571-1, F.B. 2280-180

PORTION OF
SECTION 30, T.5 N., R.10 W.

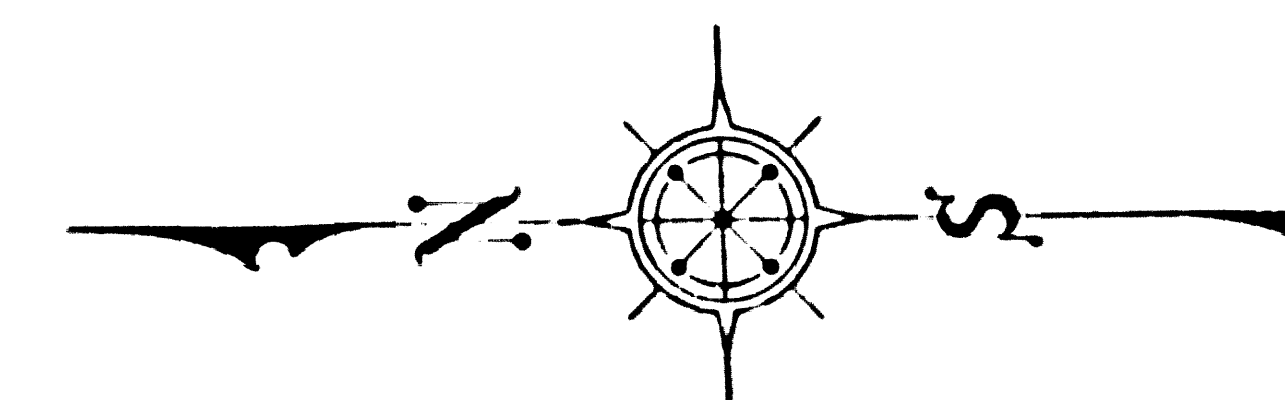

COUNTY OF LOS ANGELES
MAP OF
96TH STREET EAST
FROM
FORT TEJON ROAD
TO
AVENUE T
COUNTY SURVEYORS MAP NO. B-2896
SHEET NO. 1 OF 2 SHEETS
SCALE: 1 INCH = 100 FT.

JOB NUMBER 0096.24
JOHN A. LAMBIE - COUNTY ENGINEER
SURVEYED: JULY 1955 - AUGUST 1961
SURVEYED ON REQUEST OF THE REGIONAL
PLANNING COMMISSION UNDER S.E.C. 79
ORD. 4099 BY LETTER DATED OCT. 7, 1964
AND BY BOARD ORDER DATED DEC. 11, 1951
BEARINGS ARE BASED ON THE BEARING OF
AVENUE T AS SHOWN ON C.S.B.-2815-1


F.B. 2202, F.B. 2280, F.B. 2601
FIELD WORK BY J. C. PIERCE
OFFICE WORK BY W. C. MACK
CHECKED BY G. L. LUDVICKSON
C. RUBENACKER

CSB-2896-1
A1 OF A3

PORTION OF
SECTION 20, T.5 N., R.10 W.


1/4 SECTION CORNER
Found County Surveyor's Monument
marked. See F.B. 41-45 & F.B. 782-45
F.B. 2280-177

1/4 SECTION CORNER
Found County Surveyor's Monument
marked 18" below surface. See F.B.
782-45, C.S. D-1571-1
F.B. 2280-180

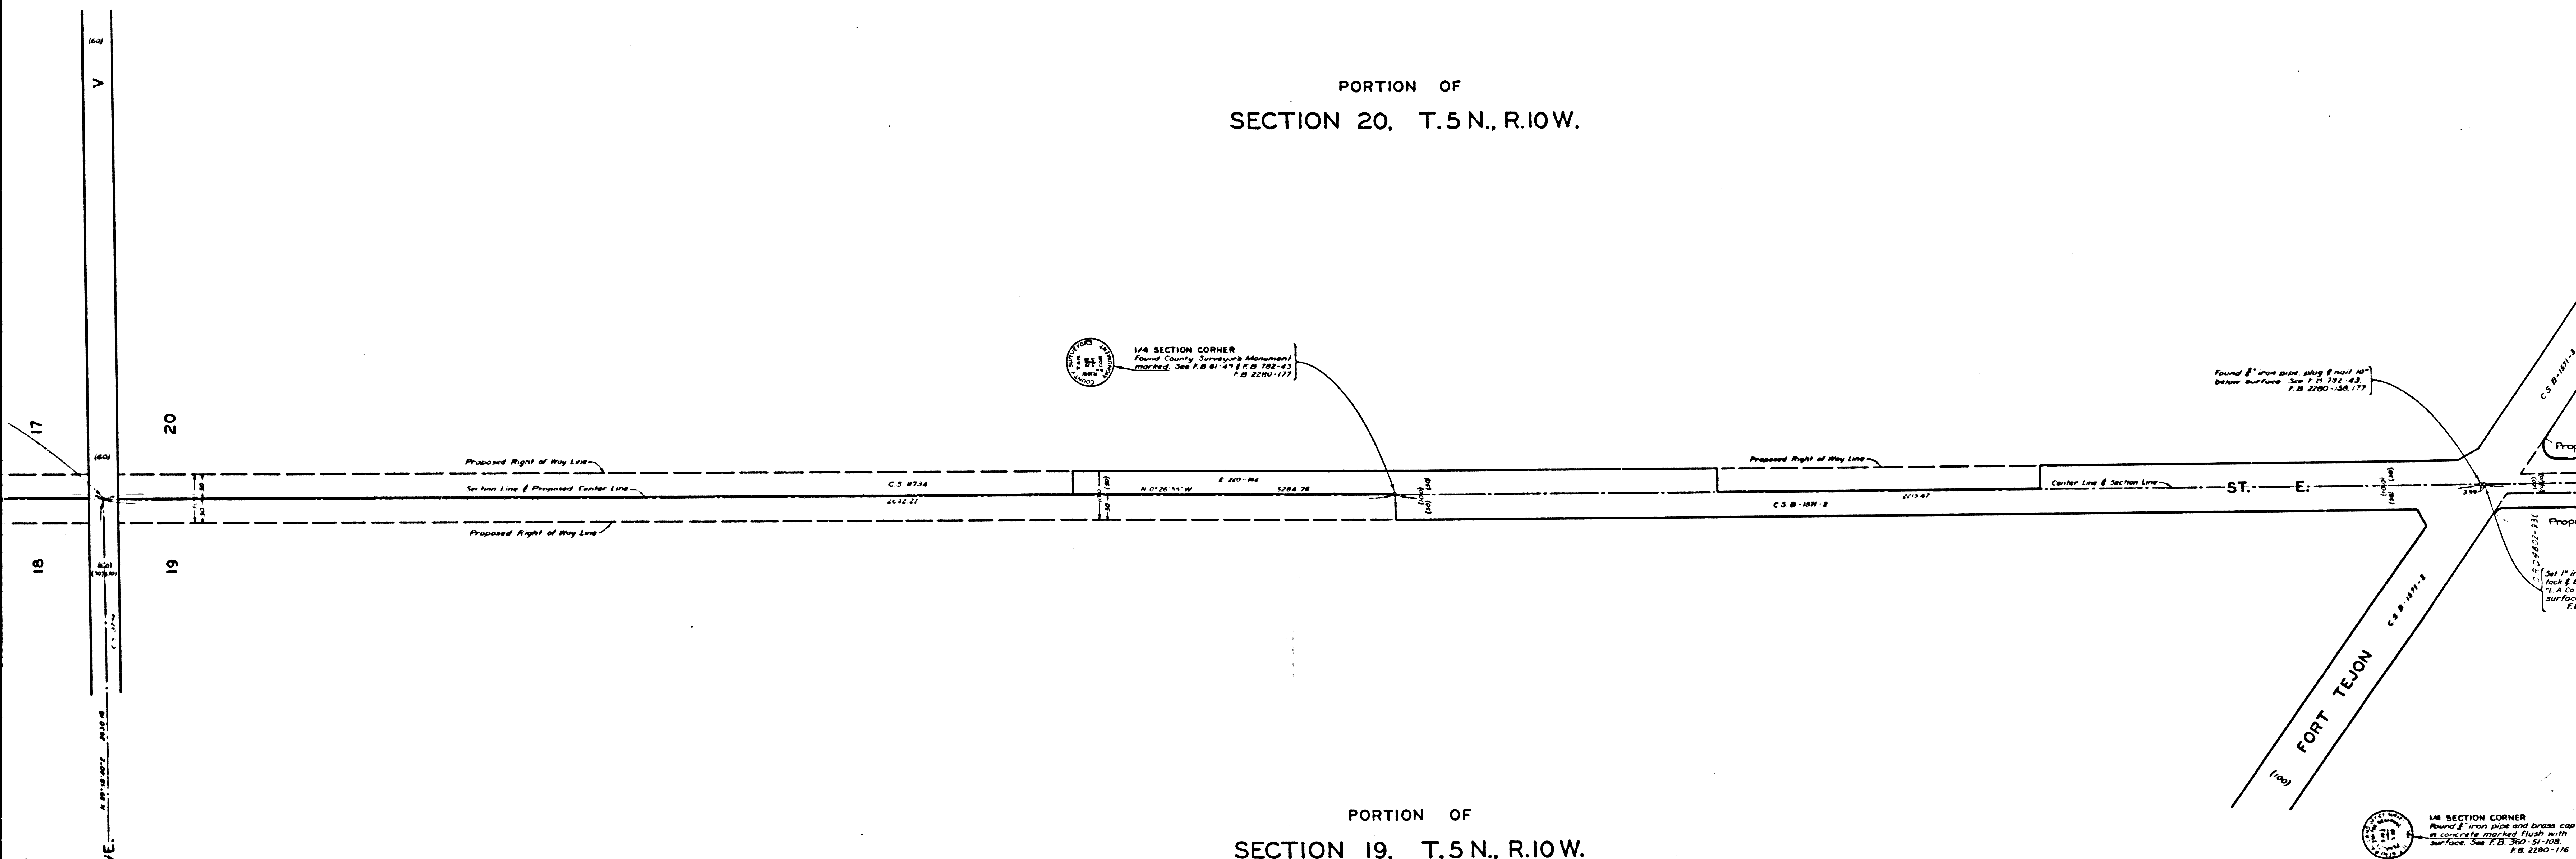

CSB28961
A20FA3

PORTION OF
SECTION 17, T.5N., R.10W.

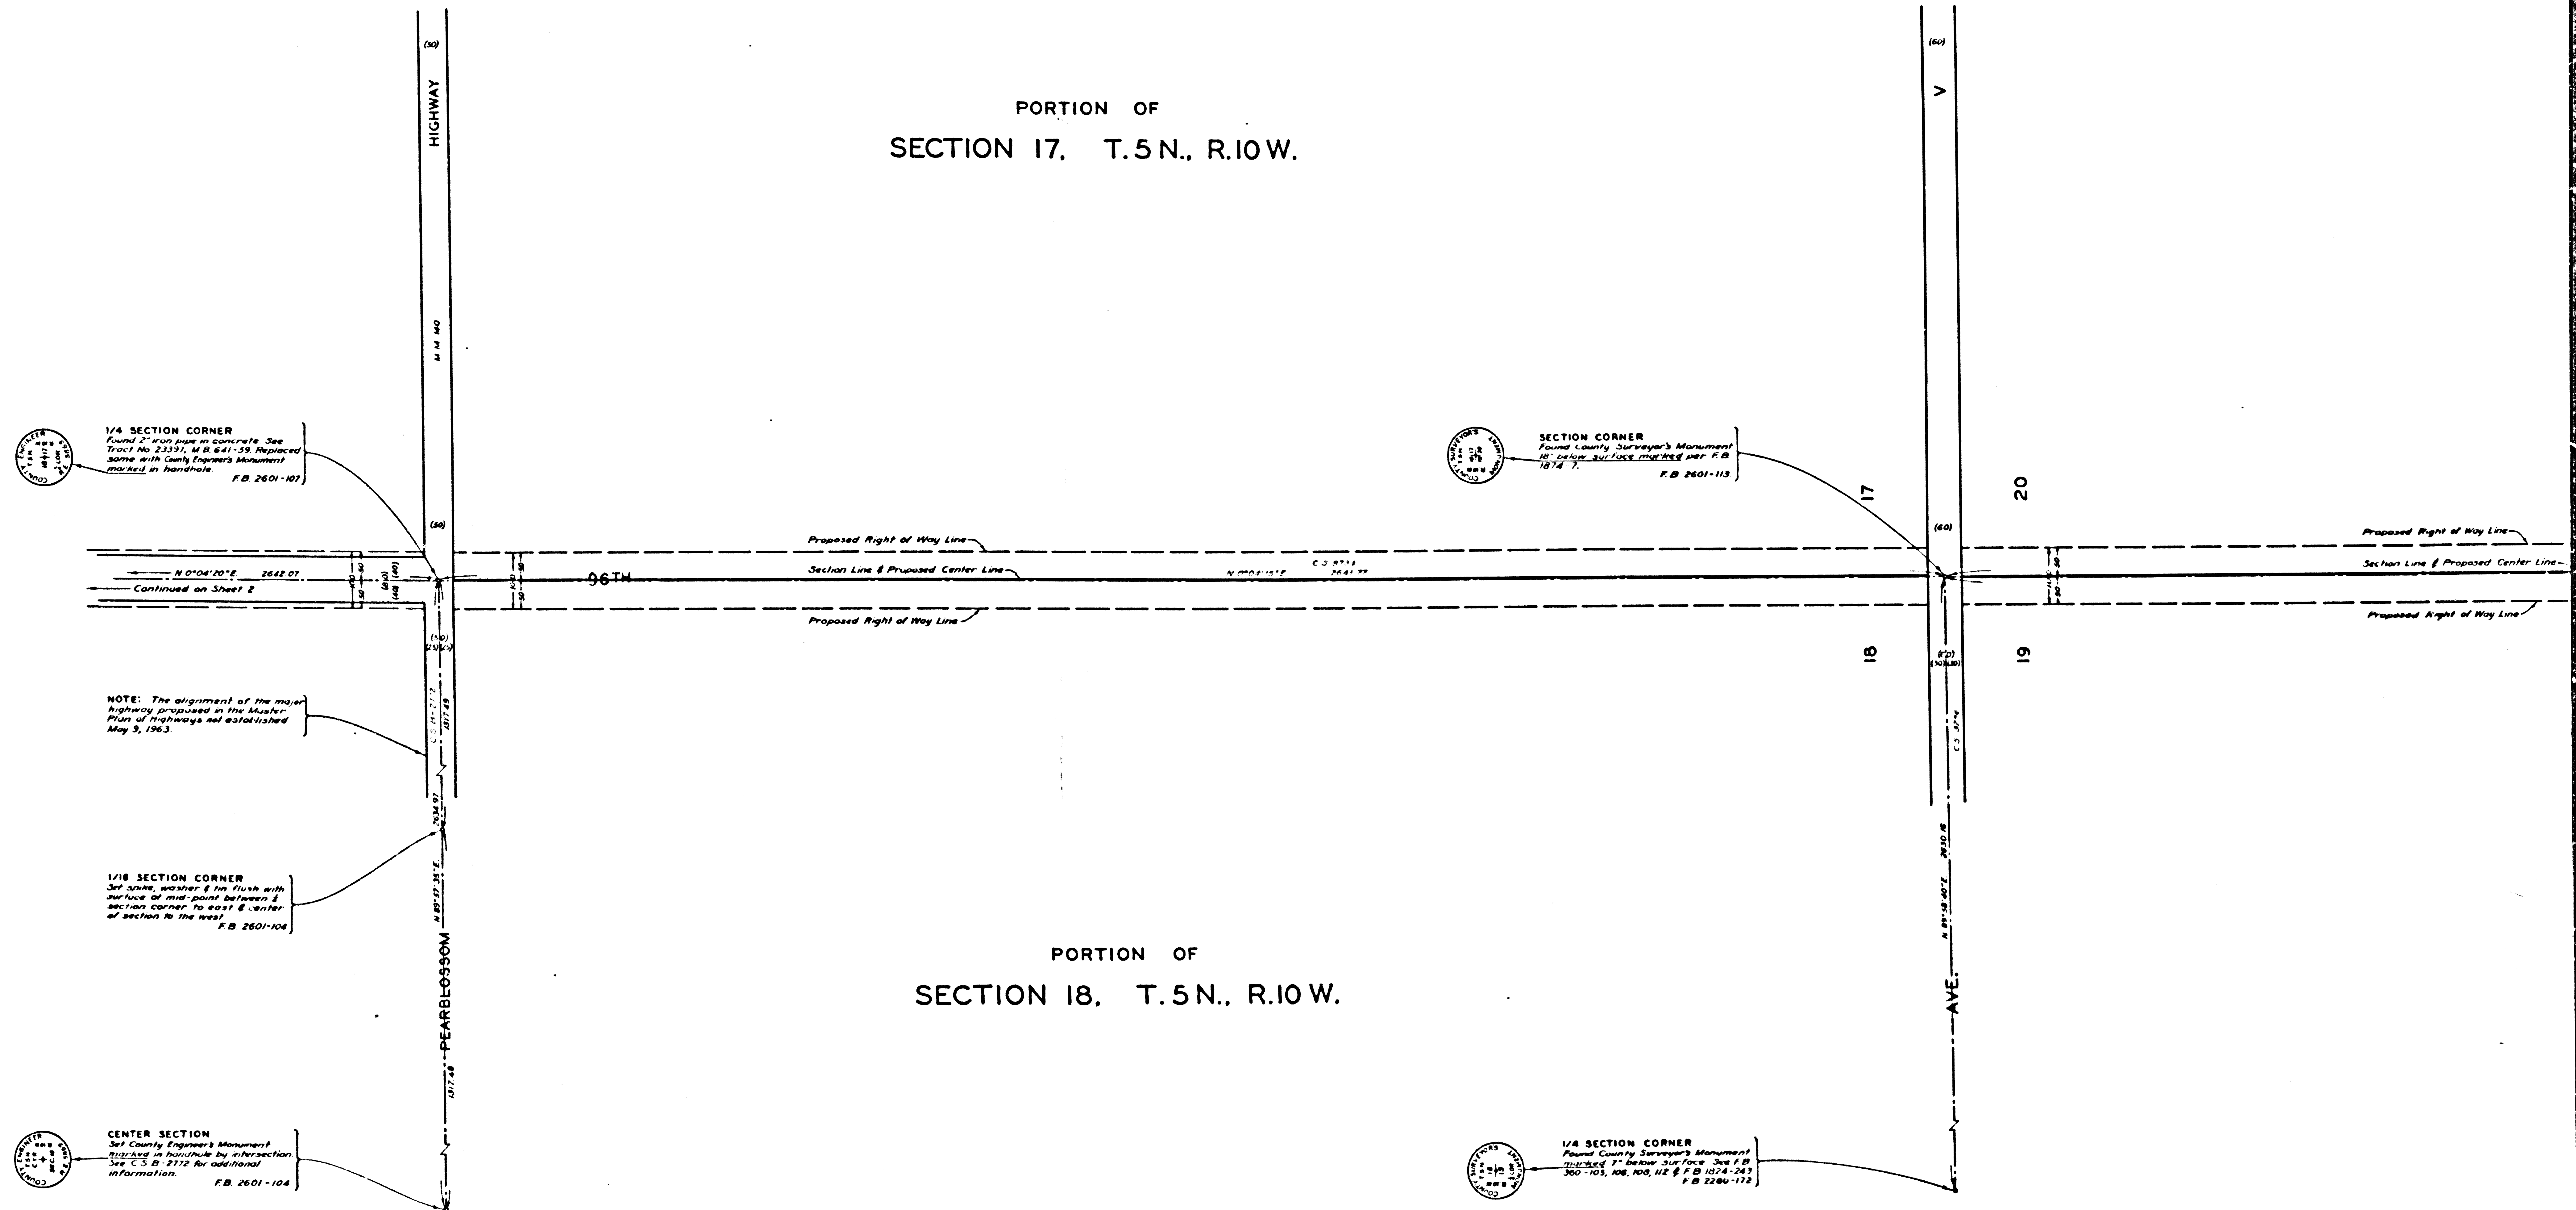

PORTION OF
SECTION 18, T.5N., R.10W.

CSB-2896-1
A30FA3