



PORTION OF
SECTION 17, T.5 N., R.10 W.

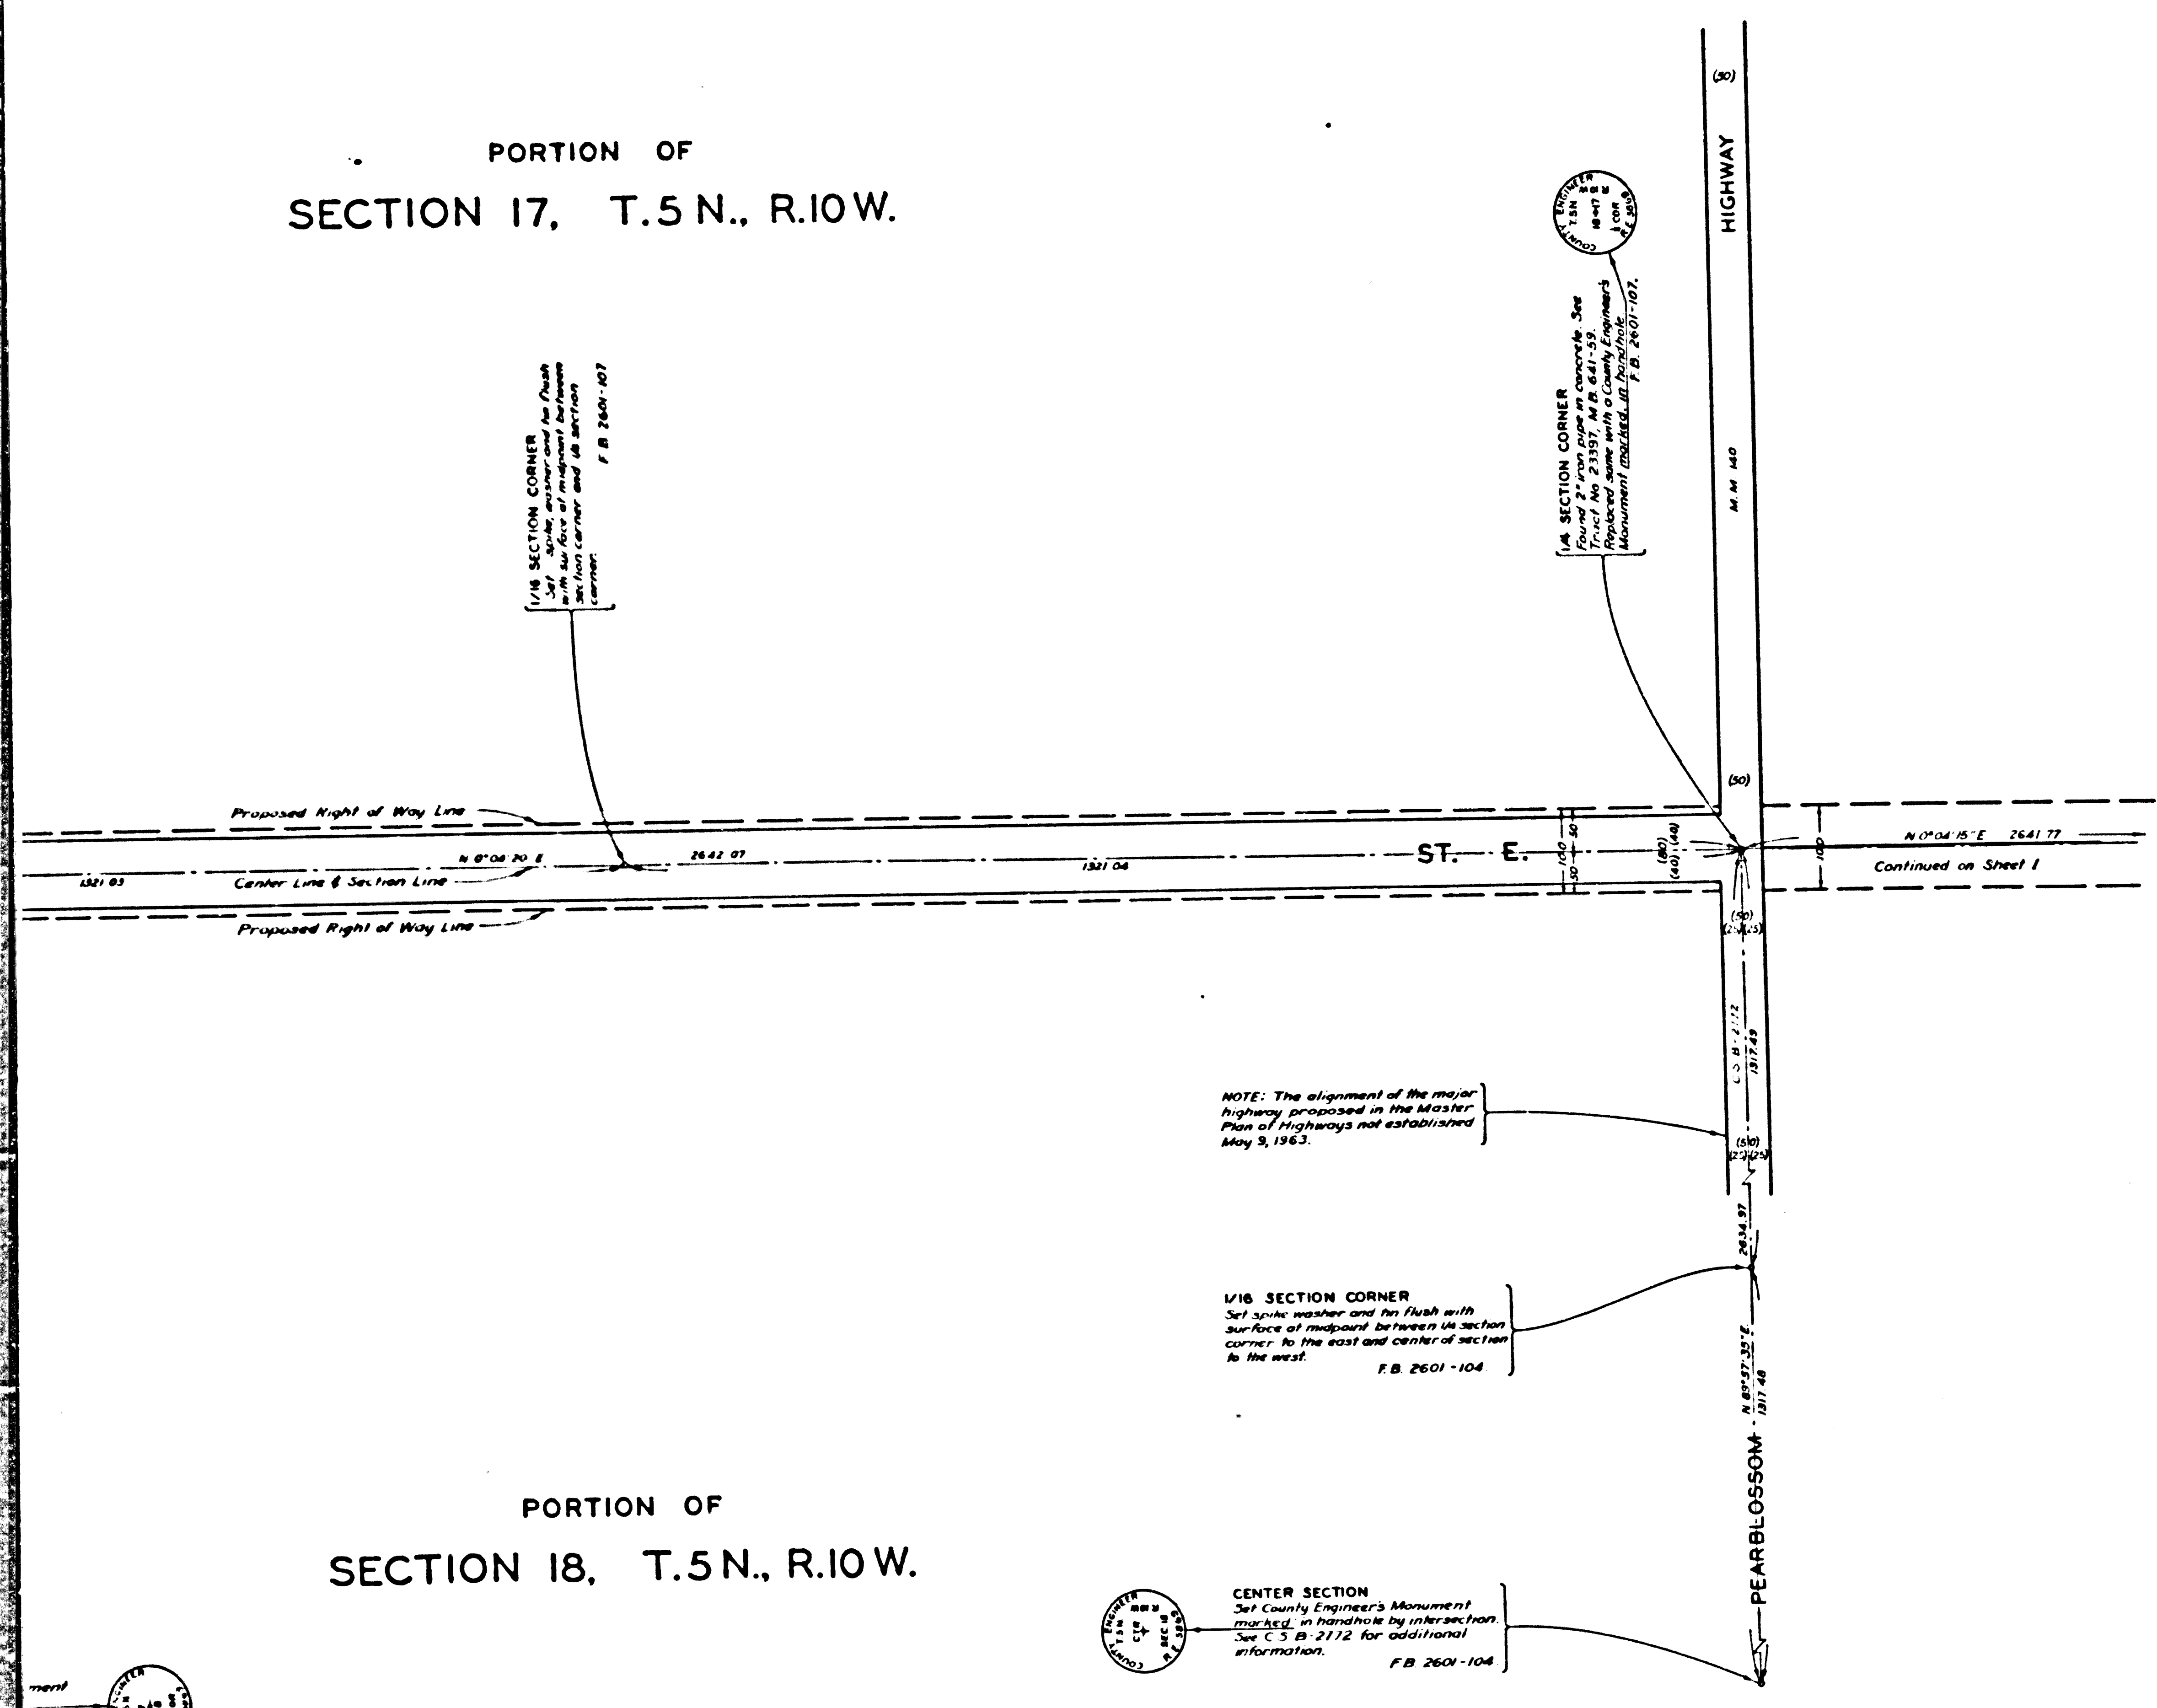

PORTION OF
SECTION 18, T.5 N., R.10 W.

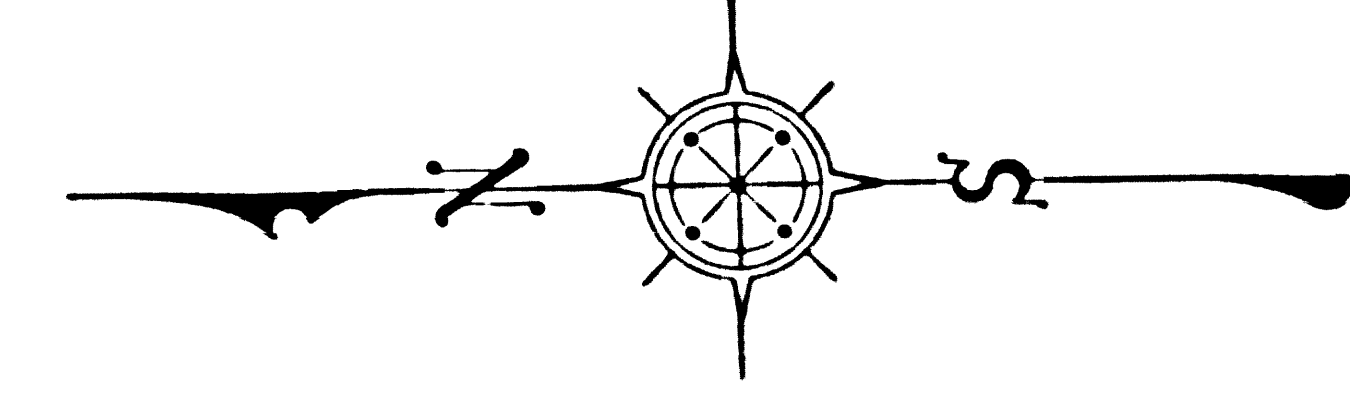

COUNTY OF LOS ANGELES
MAP OF
96TH STREET EAST
FROM
FORT TEJON ROAD
TO
AVENUE T

COUNTY SURVEYORS MAP NO. B-2896
SHEET NO. 2 OF 2 SHEETS
SCALE: 1 INCH = 100 FT.
JOB NUMBER 0098.24
JOHN A. LAMBIE - COUNTY ENGINEER
SURVEYED: JULY 1955 - AUGUST 1961
SURVEYED ON REQUEST OF THE REGIONAL PLANNING COMMISSION UNDER SEC. 79 ORD. 4099 BY LETTER DATED OCT. 7, 1964 AND BY BOARD ORDER DATED DEC. 11, 1961
BEARINGS ARE BASED ON THE BEARING OF AVENUE T AS SHOWN ON C.S.B. 2015-1
F.B. 2207, F.B. 2280, F.B. 2601
FIELD WORK BY J. C. PIERCE
OFFICE WORK BY W. C. WACK
CHECKED BY G. L. LUDVICKSON
G. RUBENACKER

CSB-2896-2
A1 OF A 3


3 ON 6AM 2907AVR12 YINU00
S 10 S ON 13EH2

SHEET NO. 5 OF 5 SHEETS
COUNTY SURVEYORS MAP NO. B-2896

PORTION OF
SECTION 8, T.5N., R.10W.

PORTION OF
SECTION 17, T.5N., R.10W.

PORTION OF
SECTION 18, T.5N., R.10W.

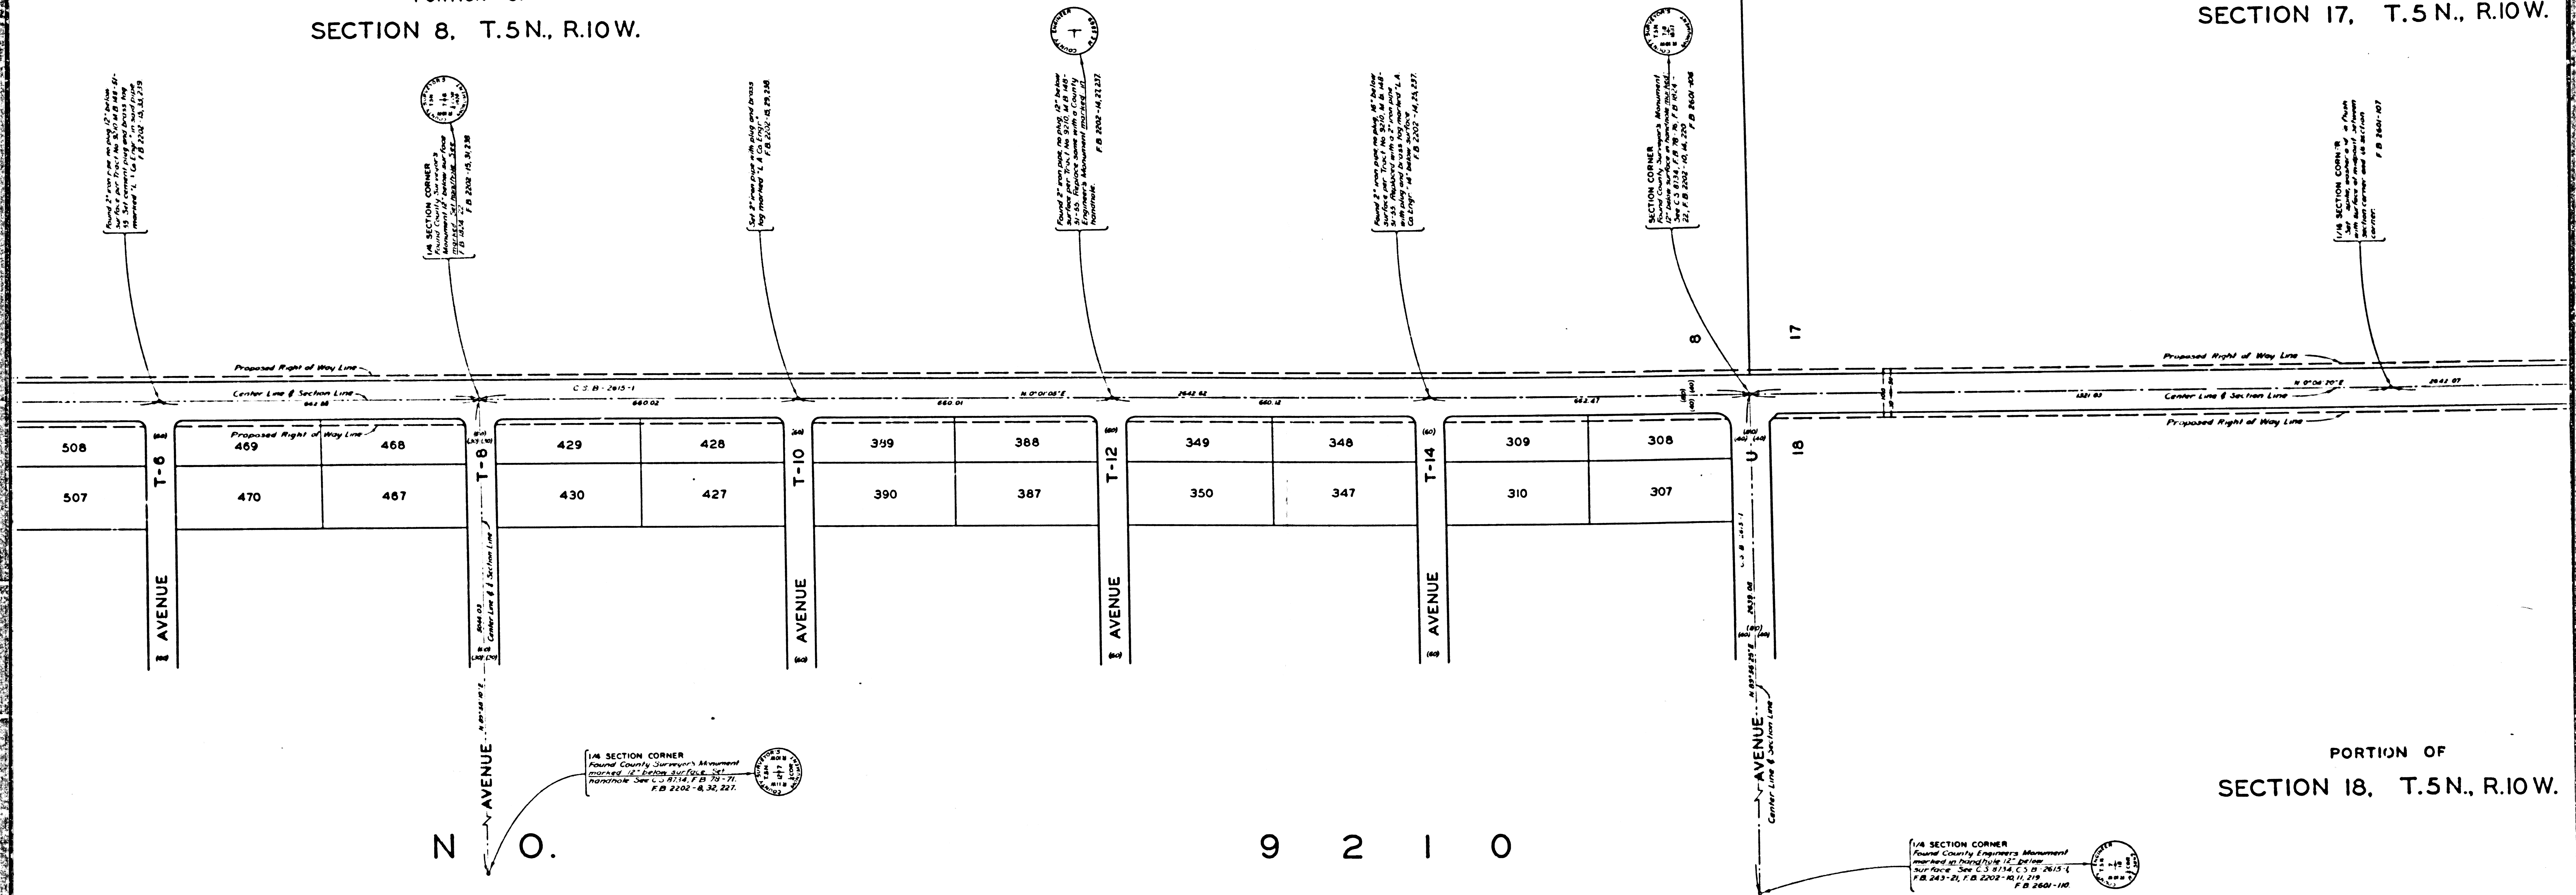


M. B. 148 - 51 - 55

C. S. B - 2615 - 1

CSB-2896:2
A2 OF A 3

SHEET NO. 5 OF 5 SHEETS
COUNTY SURVEYORS MAP NO. B-5888

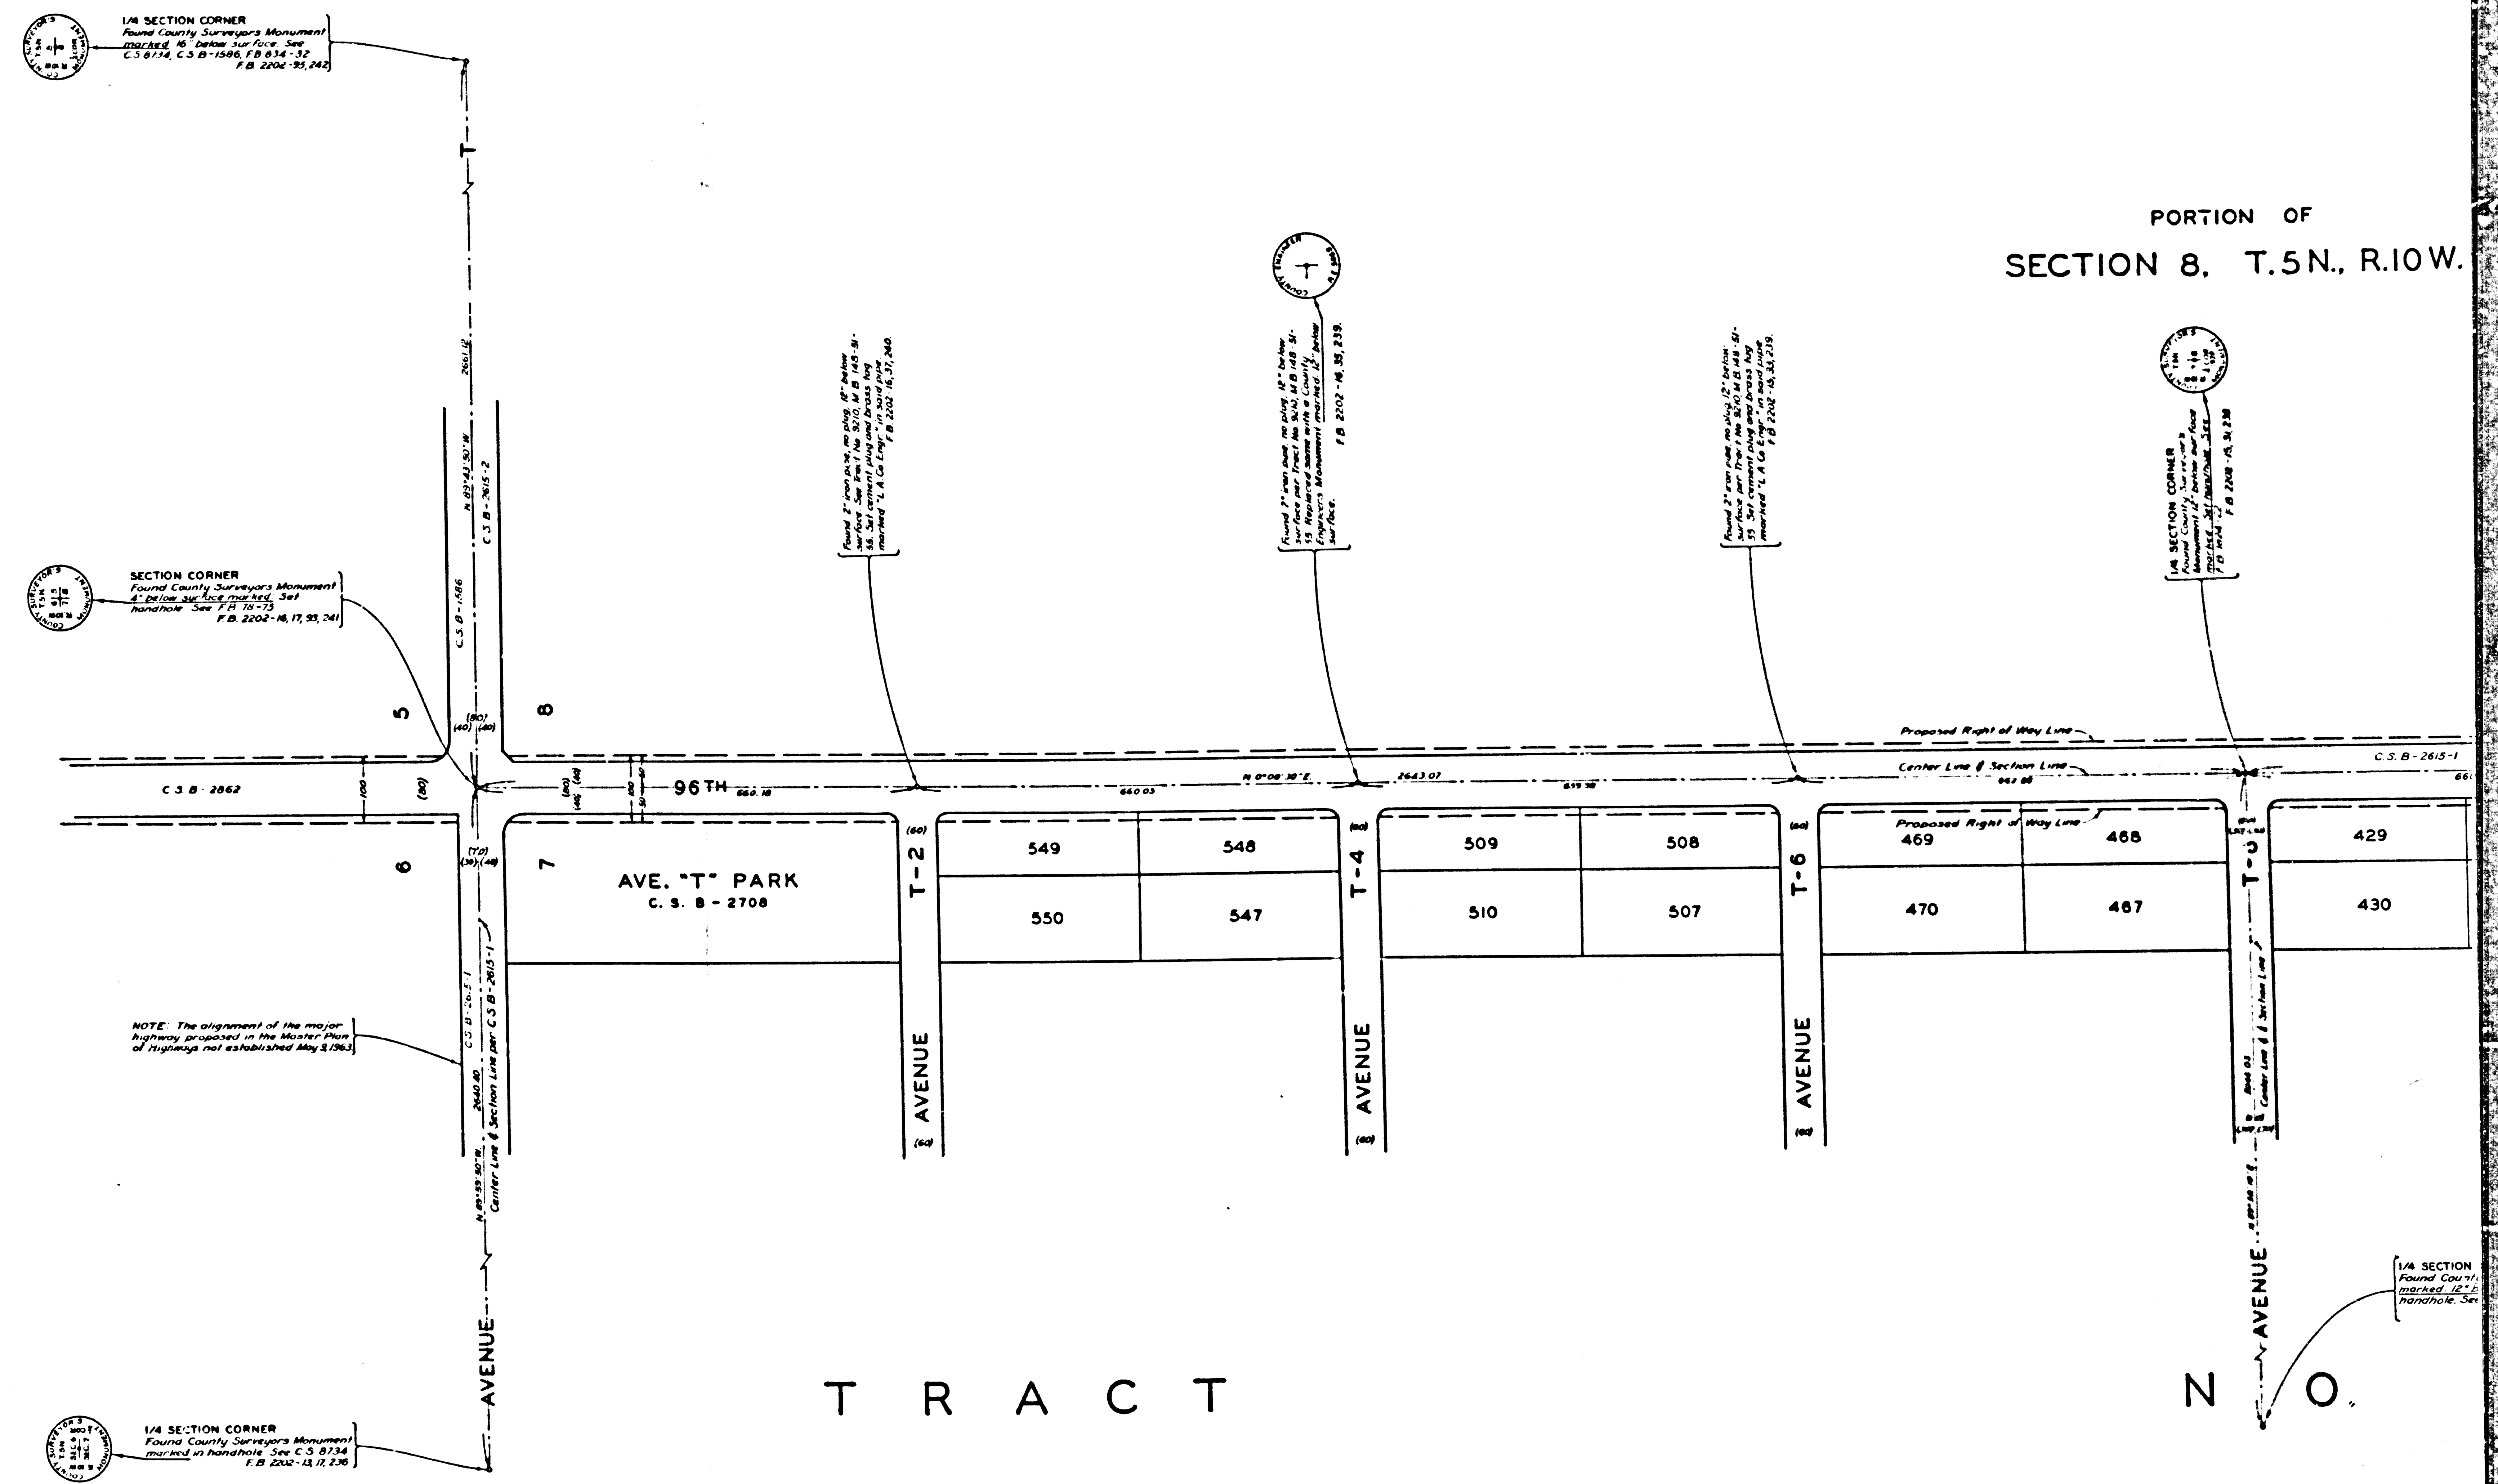

M. B. 148 - 51

C. S. B - 2615 - 1

CSB-2896-2
A30FA3