


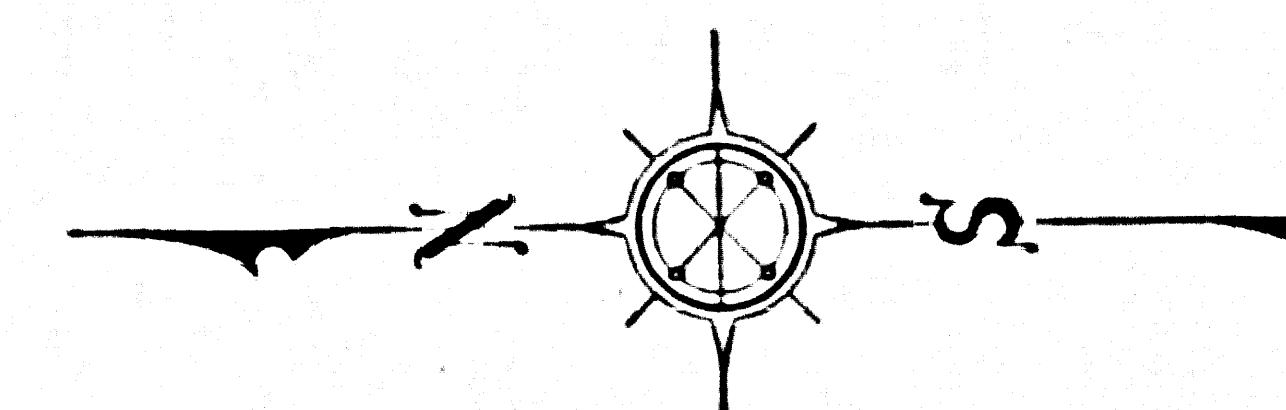

COUNTY SURVEYOR'S MAP NO. B-2899
SHEET NO. 1 OF 2 SHEETS
SCALE:- 1 INCH = 100 FT.

JOB NUMBER 0096.16

JOHN A. LAMBIE - COUNTY ENGINEER
SURVEYED JULY 1955 - SEPT. 1964


SURVEYED ON REQUEST OF THE REGIONAL
PLANNING COMMISSION UNDER SEC 79, ORD.
4099, BY LETTER DATED MARCH 18, 1964
AND BY BOARD ORDER DATED DEC. 11, 1951

BEARINGS ARE BASED ON THE BEARING OF
92ND STREET EAST AS SHOWN ON C.S.B-2615-L

F.B.2202, F.B.228Q, F.B.260I, F.B.2686

6 FIELD WORK BY.....J. S. COATES
OFFICE WORK BY.....J. J. EDWARDS
CHECKED BY.....W. J. BRENNER

CSB-2899-1
A1 OF A 3

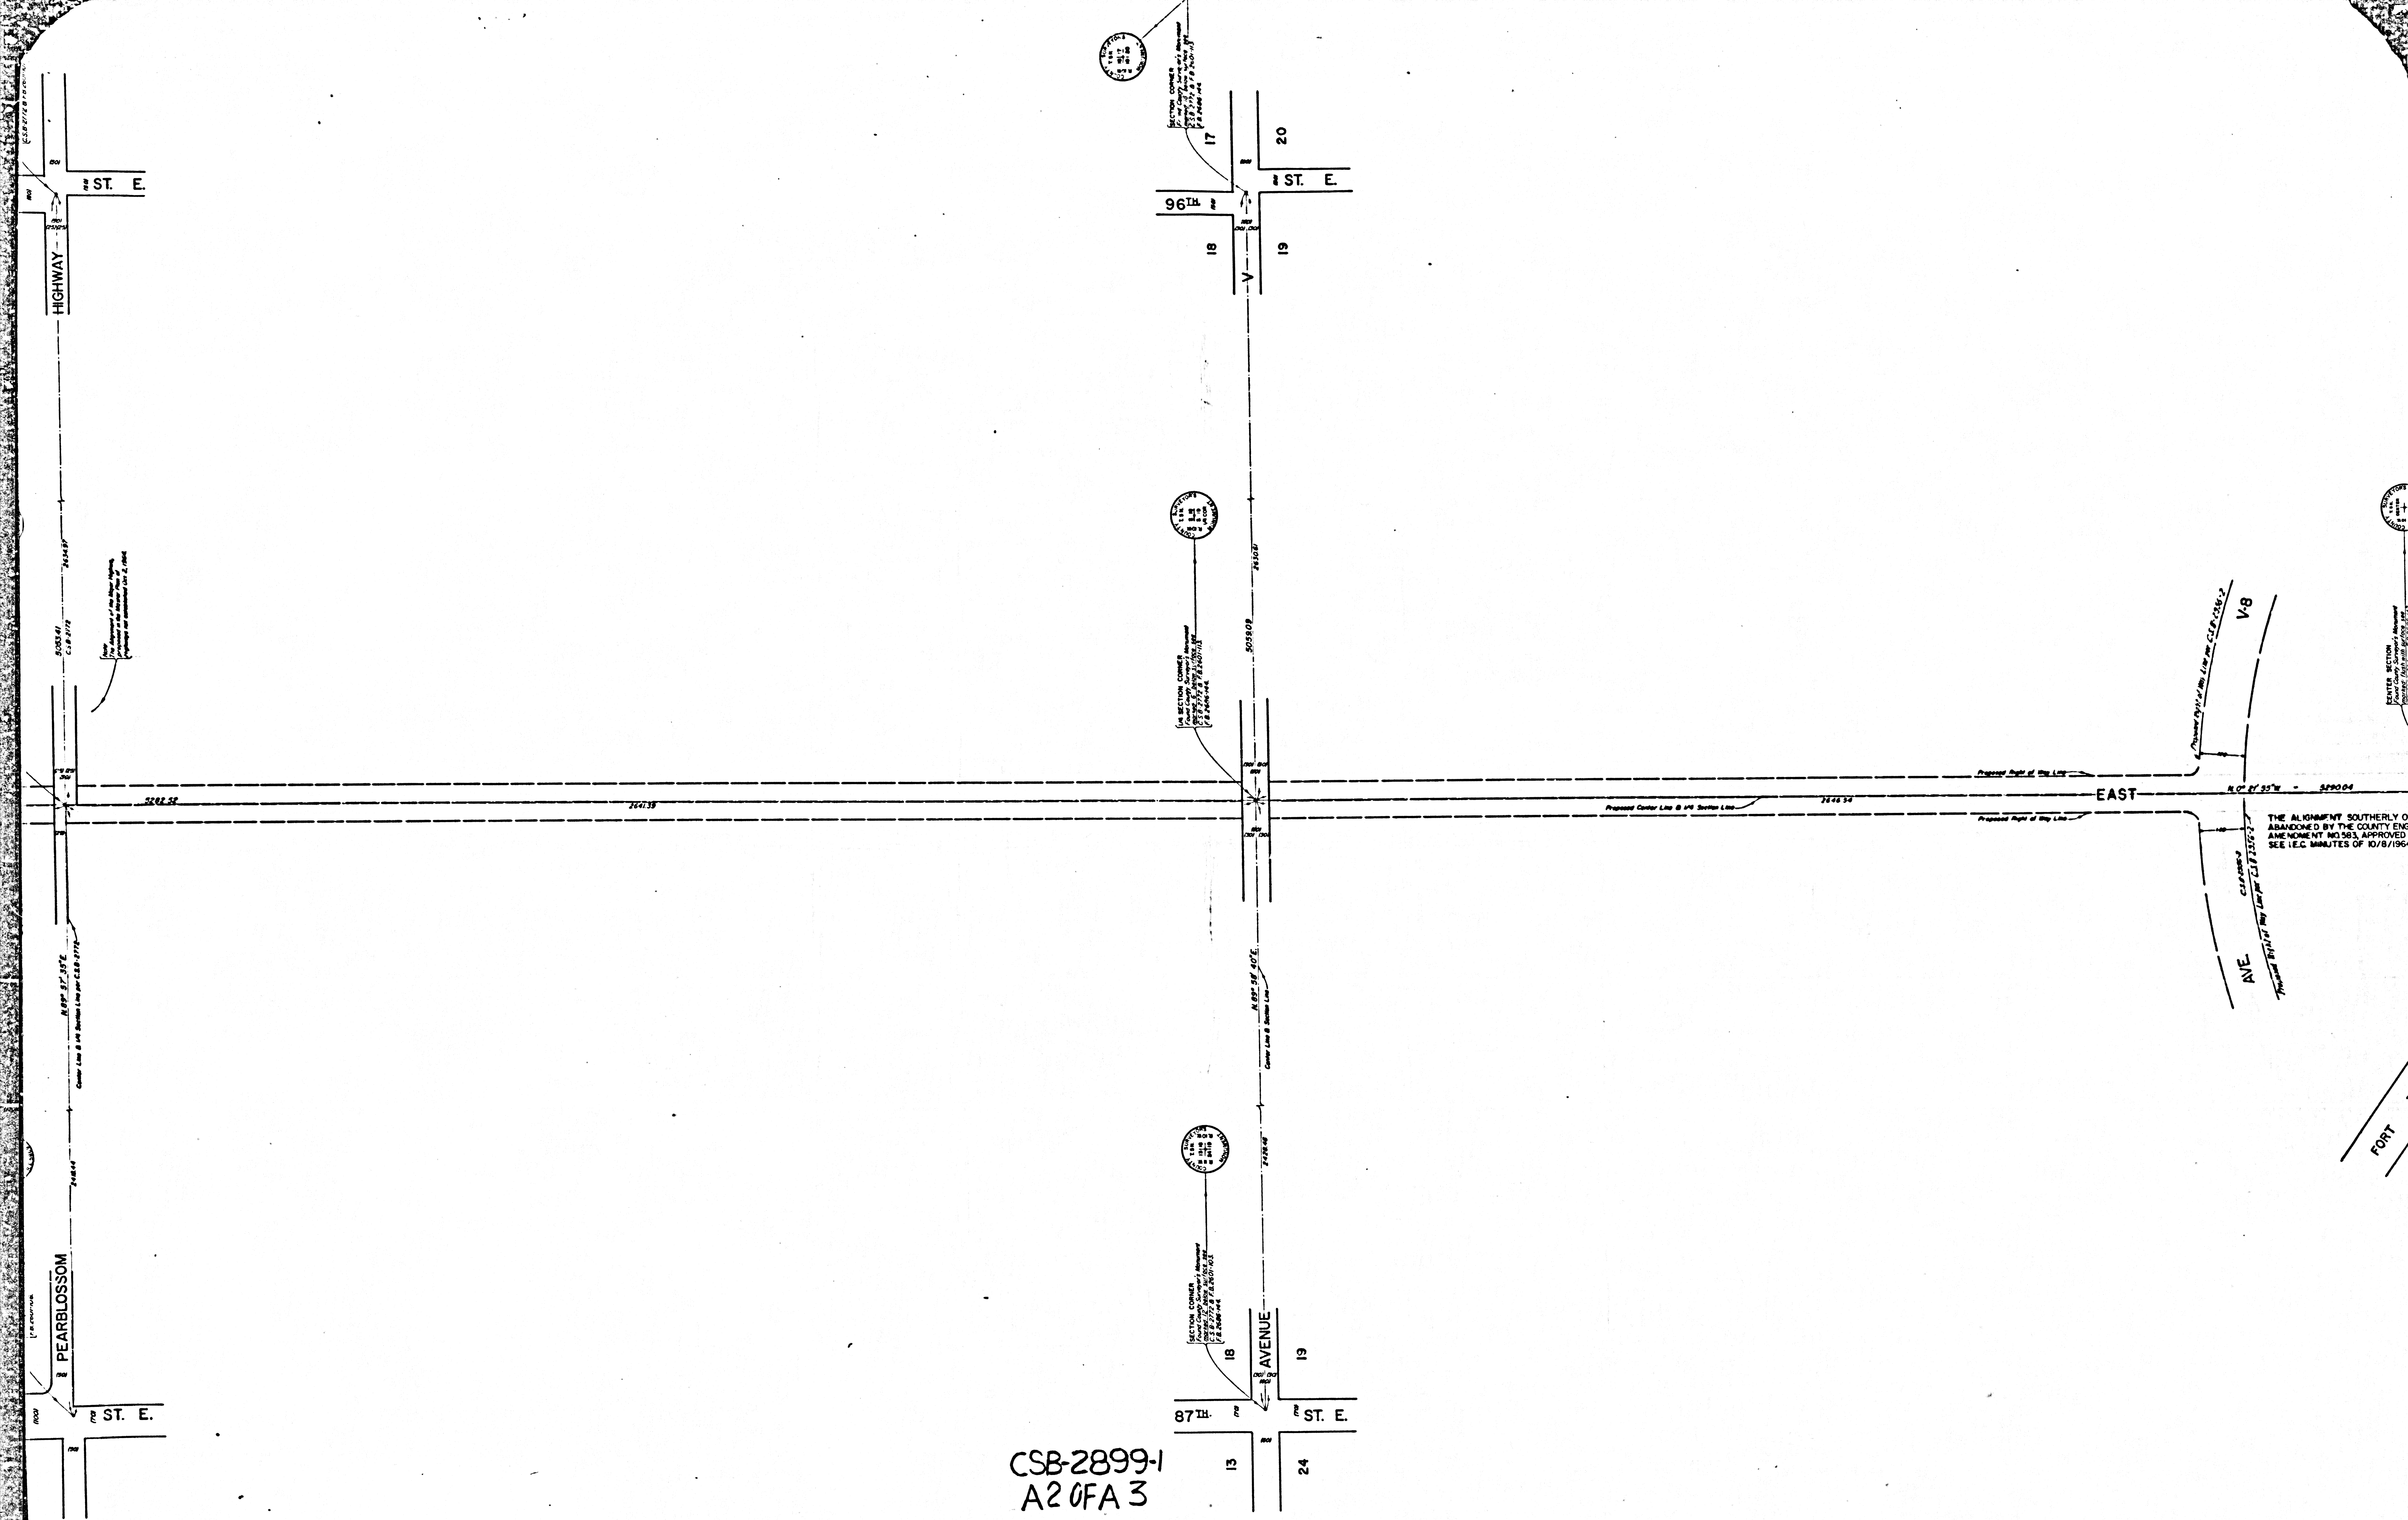

CSB-2899-1
A2 OF A 3

THE ALIGNMENT SOUTHERLY OF
ABANDONED BY THE COUNTY ENGINEER
AMENDMENT NO. 583, APPROVED
SEE I.E.C. MINUTES OF 10/8/1964

