

COUNTY OF LOS ANGELES  
 MAP OF  
**LAKE AVENUE**  
 FROM  
 WOODBURY ROAD  
 TO  
 ALTADENA DRIVE  
 COUNTY SURVEYORS MAP NO. B-2900  
 SCALE:- 1 INCH = 100 FT.

JOB NUMBER 0096.43

JOHN A. LAMBIE - COUNTY ENGINEER  
 SURVEYED JUNE - DEC. 1948, JULY 1952

SURVEYED ON REQUEST OF THE REGIONAL  
 PLANNING COMMISSION UNDER SEC. 79,  
 ORD. 4099, BY LETTER DATED SEPT. 23, 1964  
 AND BY BOARD ORDER DATED DEC. 11, 1951.

BEARINGS ARE BASED ON THE CALIFORNIA  
 COORDINATE SYSTEM ZONE 7 PER SEC. 8809  
 PUBLIC RESOURCES CODE. SEE C. S. 9423.

F. B. 1456-6-13


FIELD WORK BY.....N. R. SMITH  
 J. J. LANIGAN  
 OFFICE WORK BY.....M. HAMASU  
 CHECKED BY.....C. RUBENACKER

1M 83

CSB-2900  
 A10FA2

NOTE:- FOR THE ESTABLISHMENT OF THE CENTER  
 LINE SHOWN HEREON SEE C.S.B-2490.



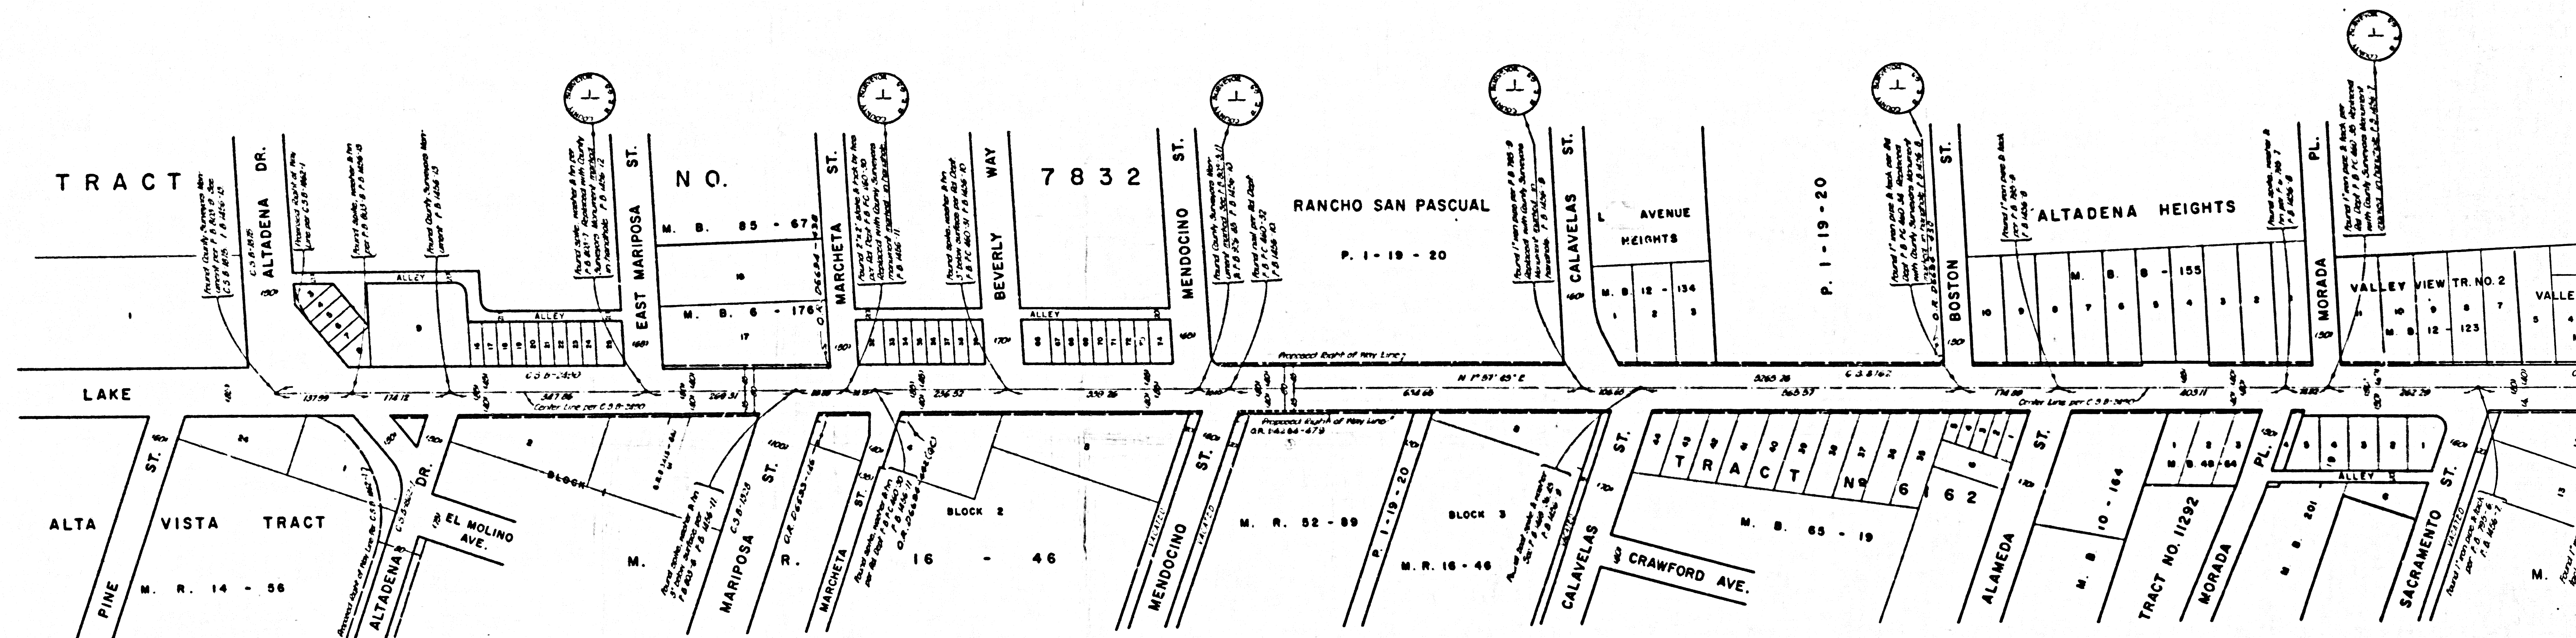

CSB-2900  
A20FA2