


COUNTY OF LOS ANGELES
 MAP OF
40TH STREET EAST
 FROM
 BARREL SPRINGS ROAD
 TO
AVENUE O
 COUNTY SURVEYORS MAP NO. B-2903
 SHEET NO. 3 OF 3 SHEETS
 SCALE: - 1 INCH = 100 FT.

JOB NUMBER 0096.19
 JOHN A. LAMBIE - COUNTY ENGINEER
 SURVEYED APRIL 6 AUGUST, 1964
 SURVEYED ON REQUEST OF THE REGIONAL
 PLANNING COMMISSION UNDER SEC. 79,
 ORD 4099, BY LETTER DATED MAR. 10, 1964,
 AND BY BOARD ORDER DATED DEC. 11, 1951.
 HEARINGS ARE BASED ON THE BEARING N 89° 55' 35\"/>


CSB-2903-3
 A1 OF A3

IM 65

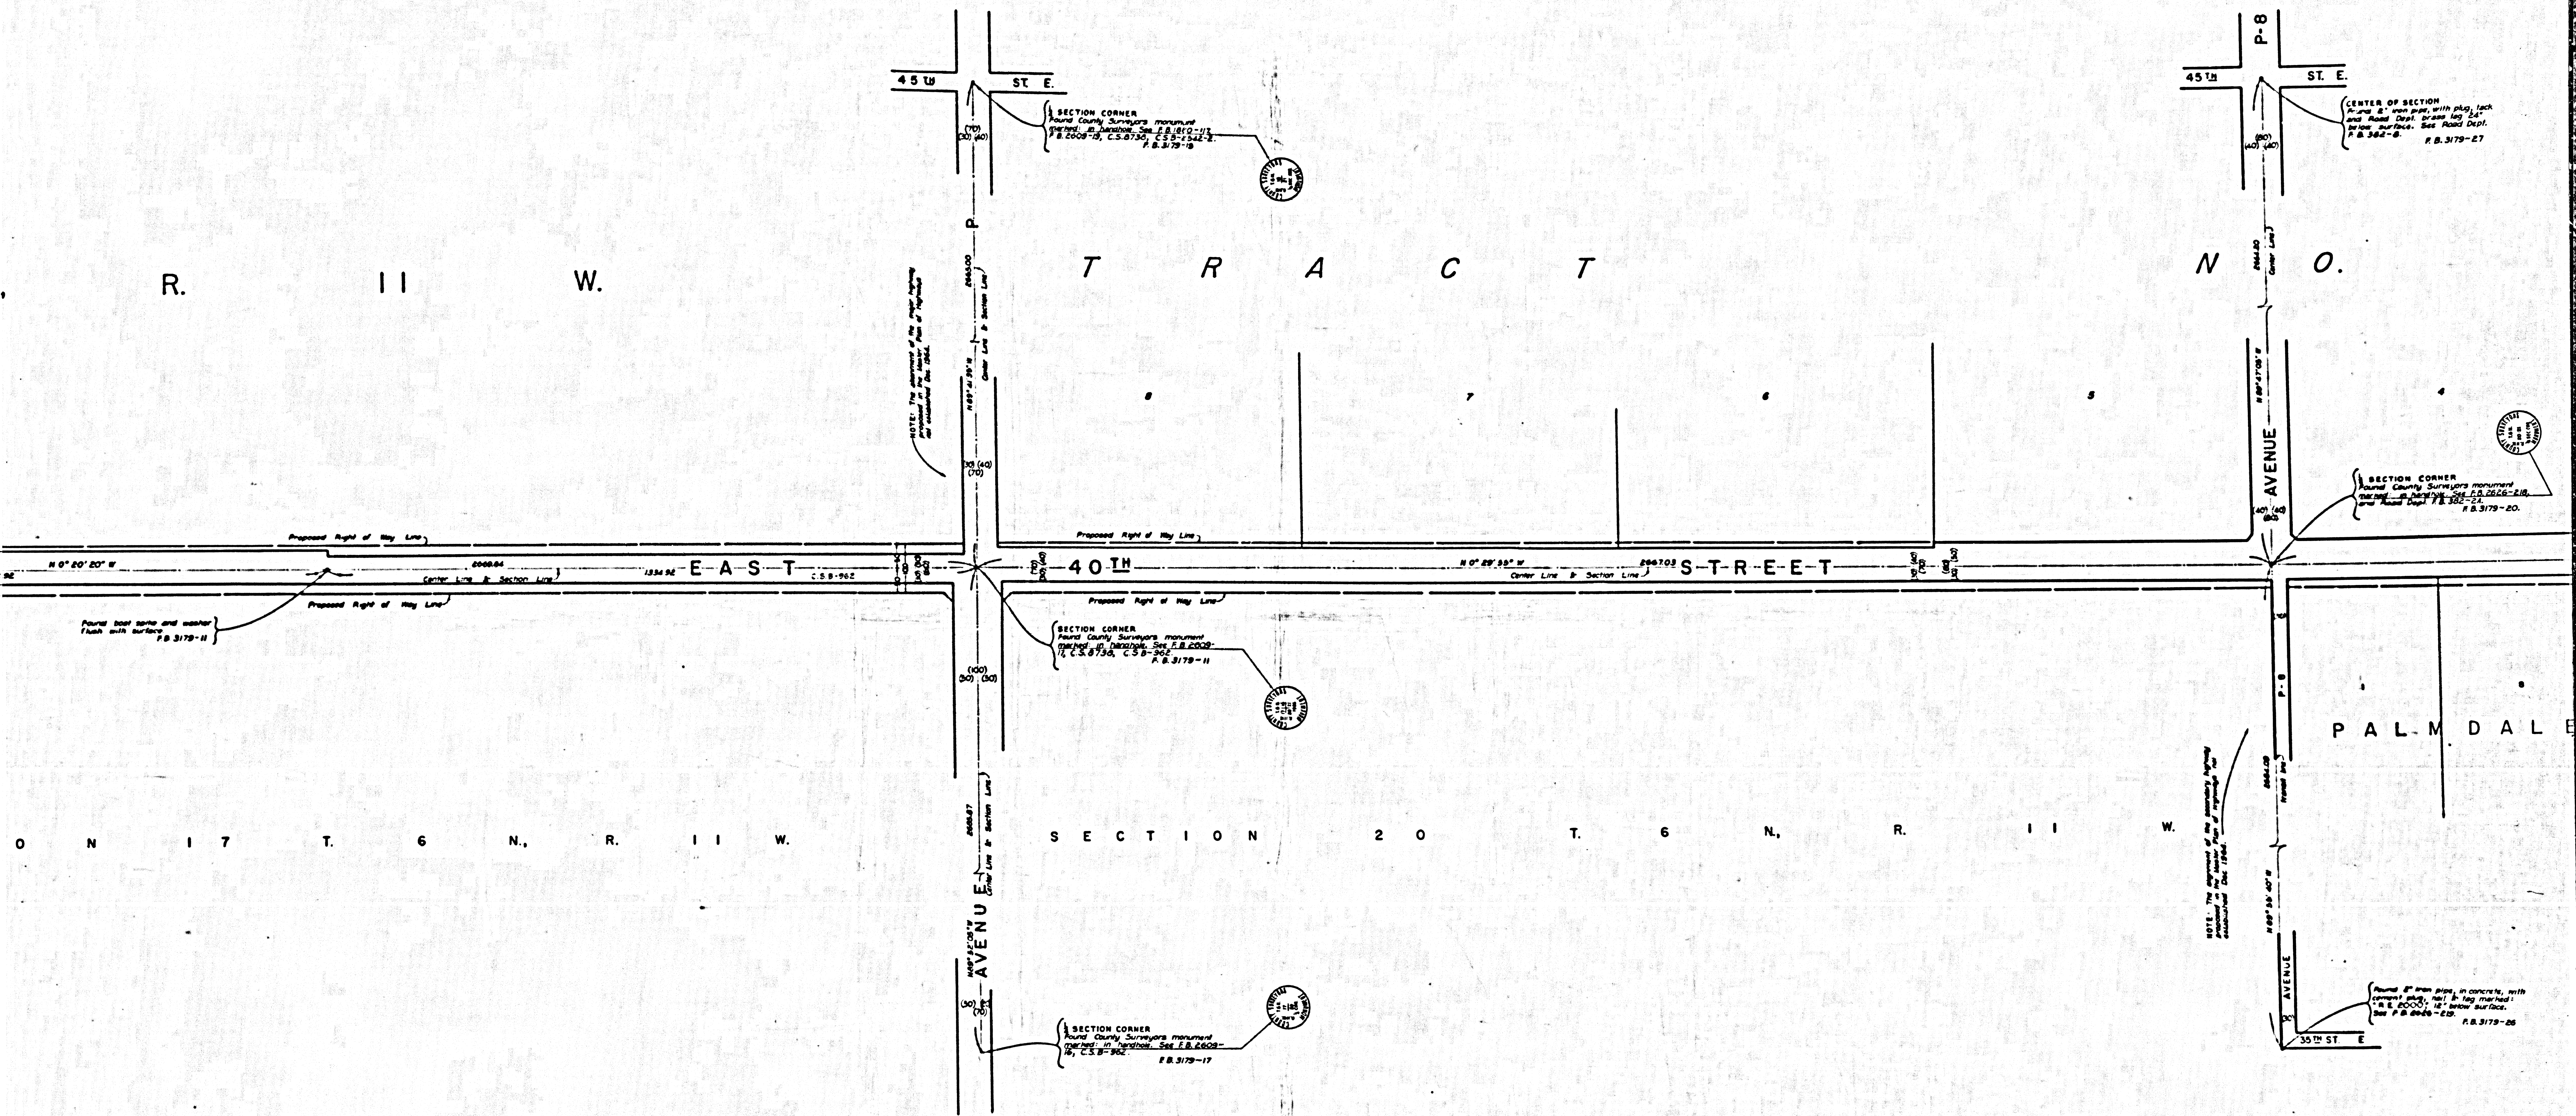

CSB-2903-3
A2 OF A 3

SECTION 16 T. 6 N. R. 11

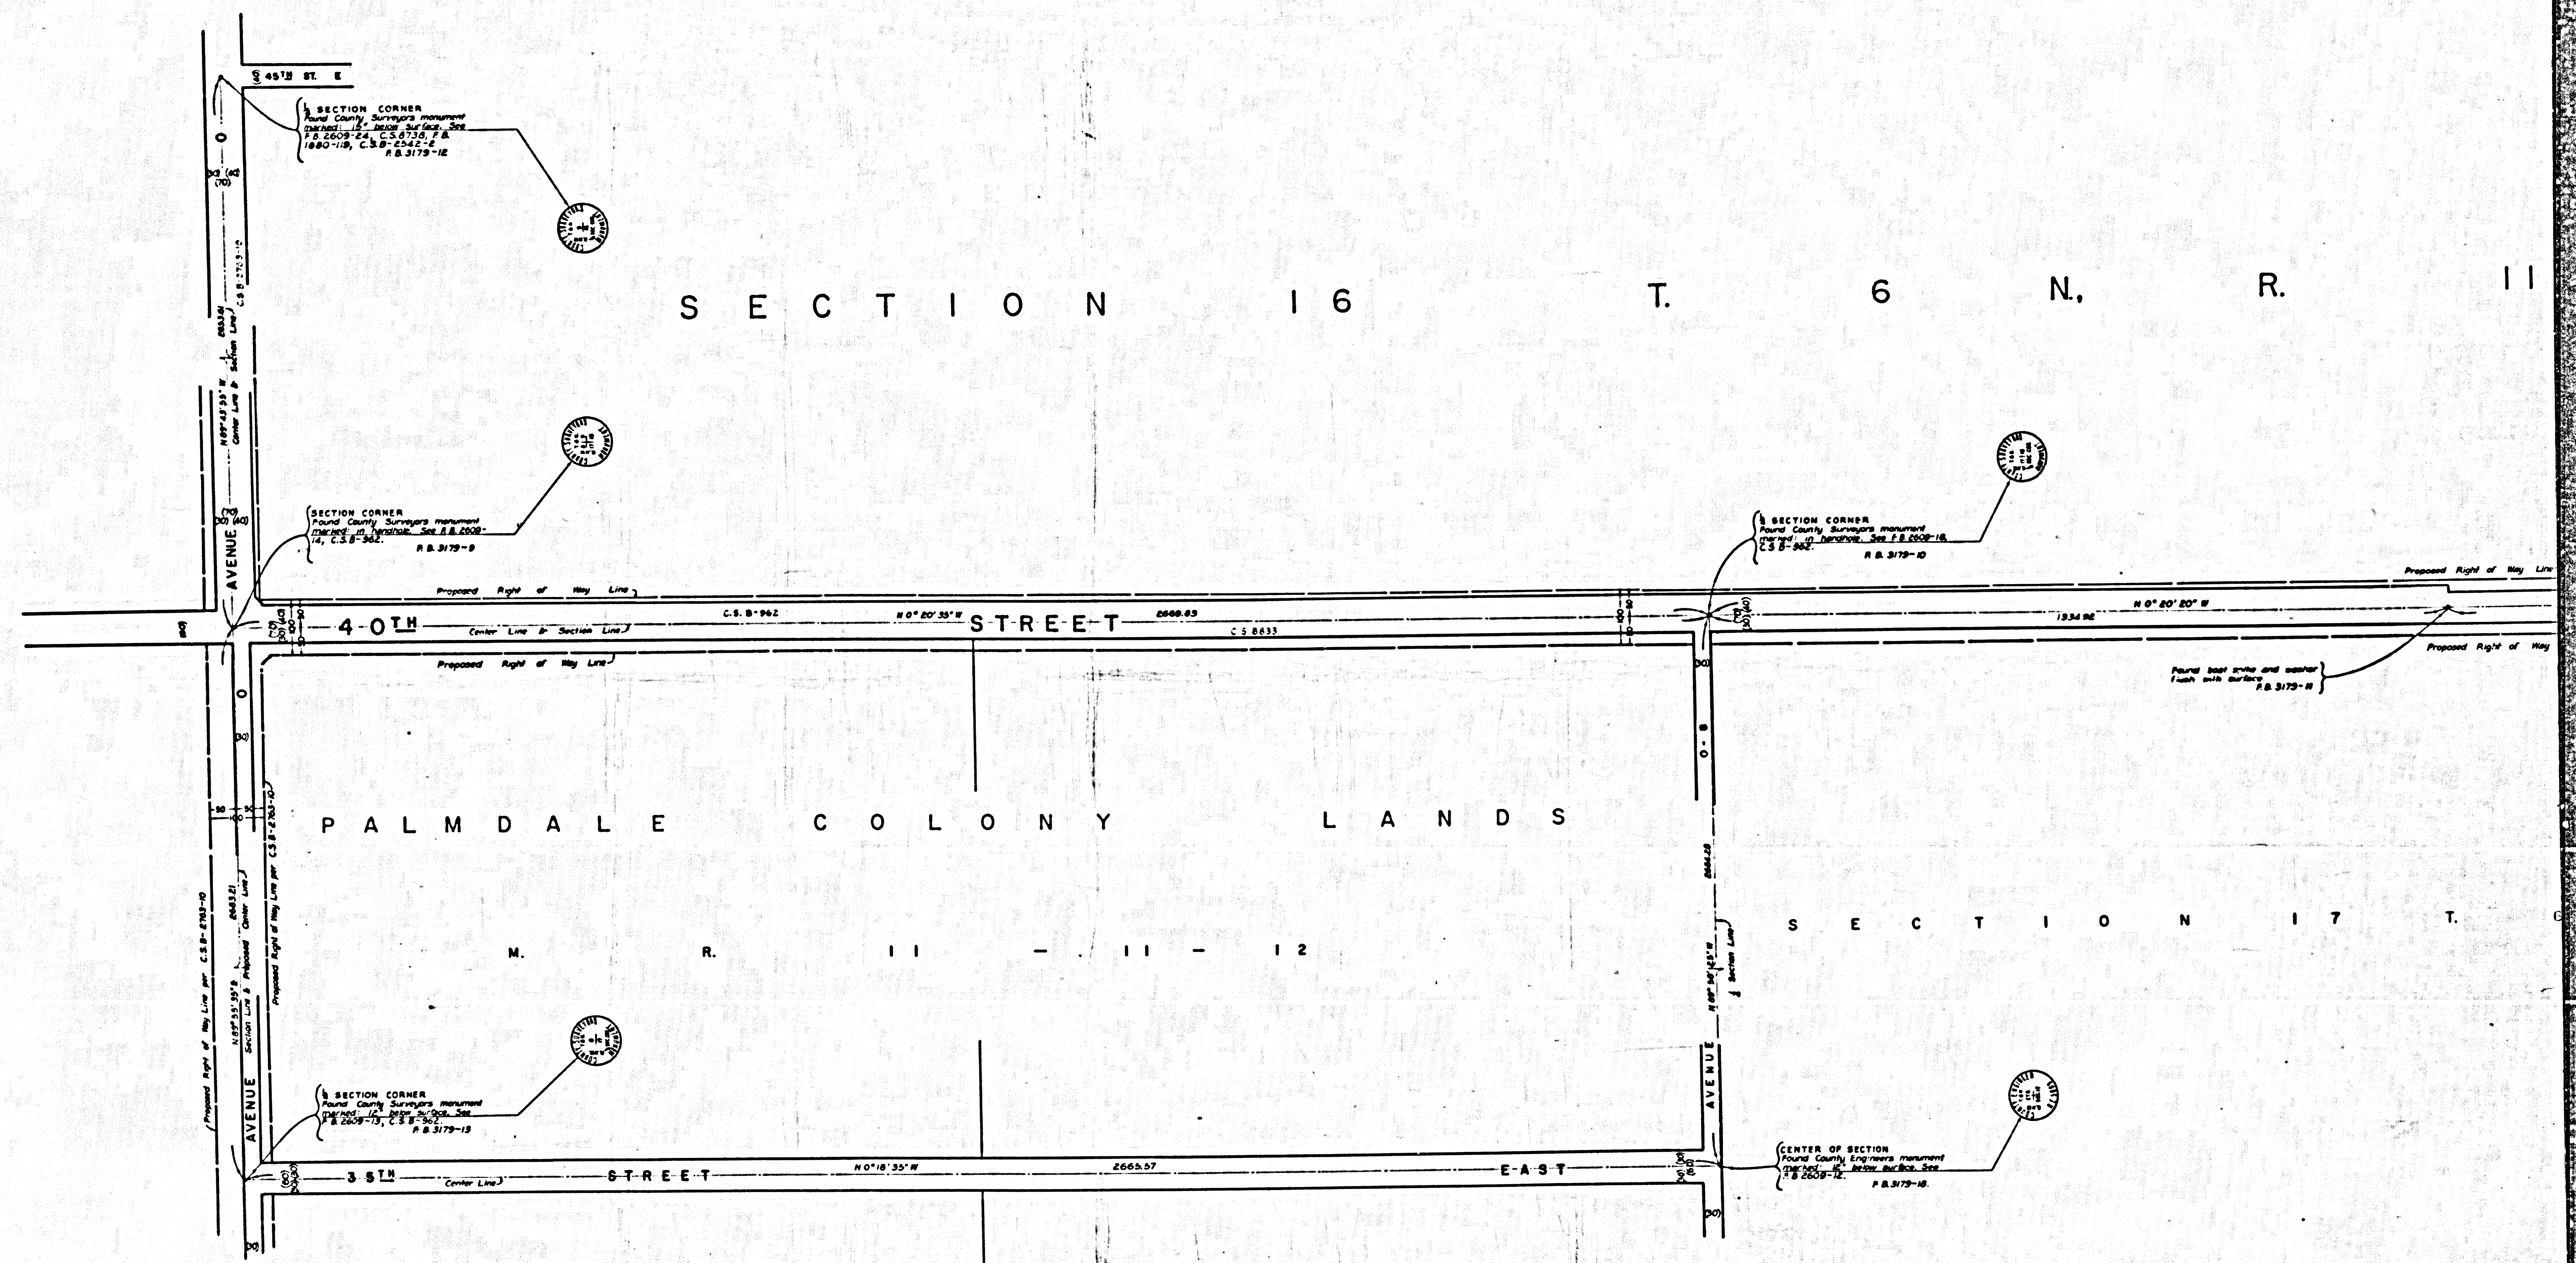

CSB-2903-3
A3 OF A3