


MARGINAL MAP
SHOWING BLDG. ENCROACHMENT
SCALE: 1" = 10' SEE P.B. 3140-41

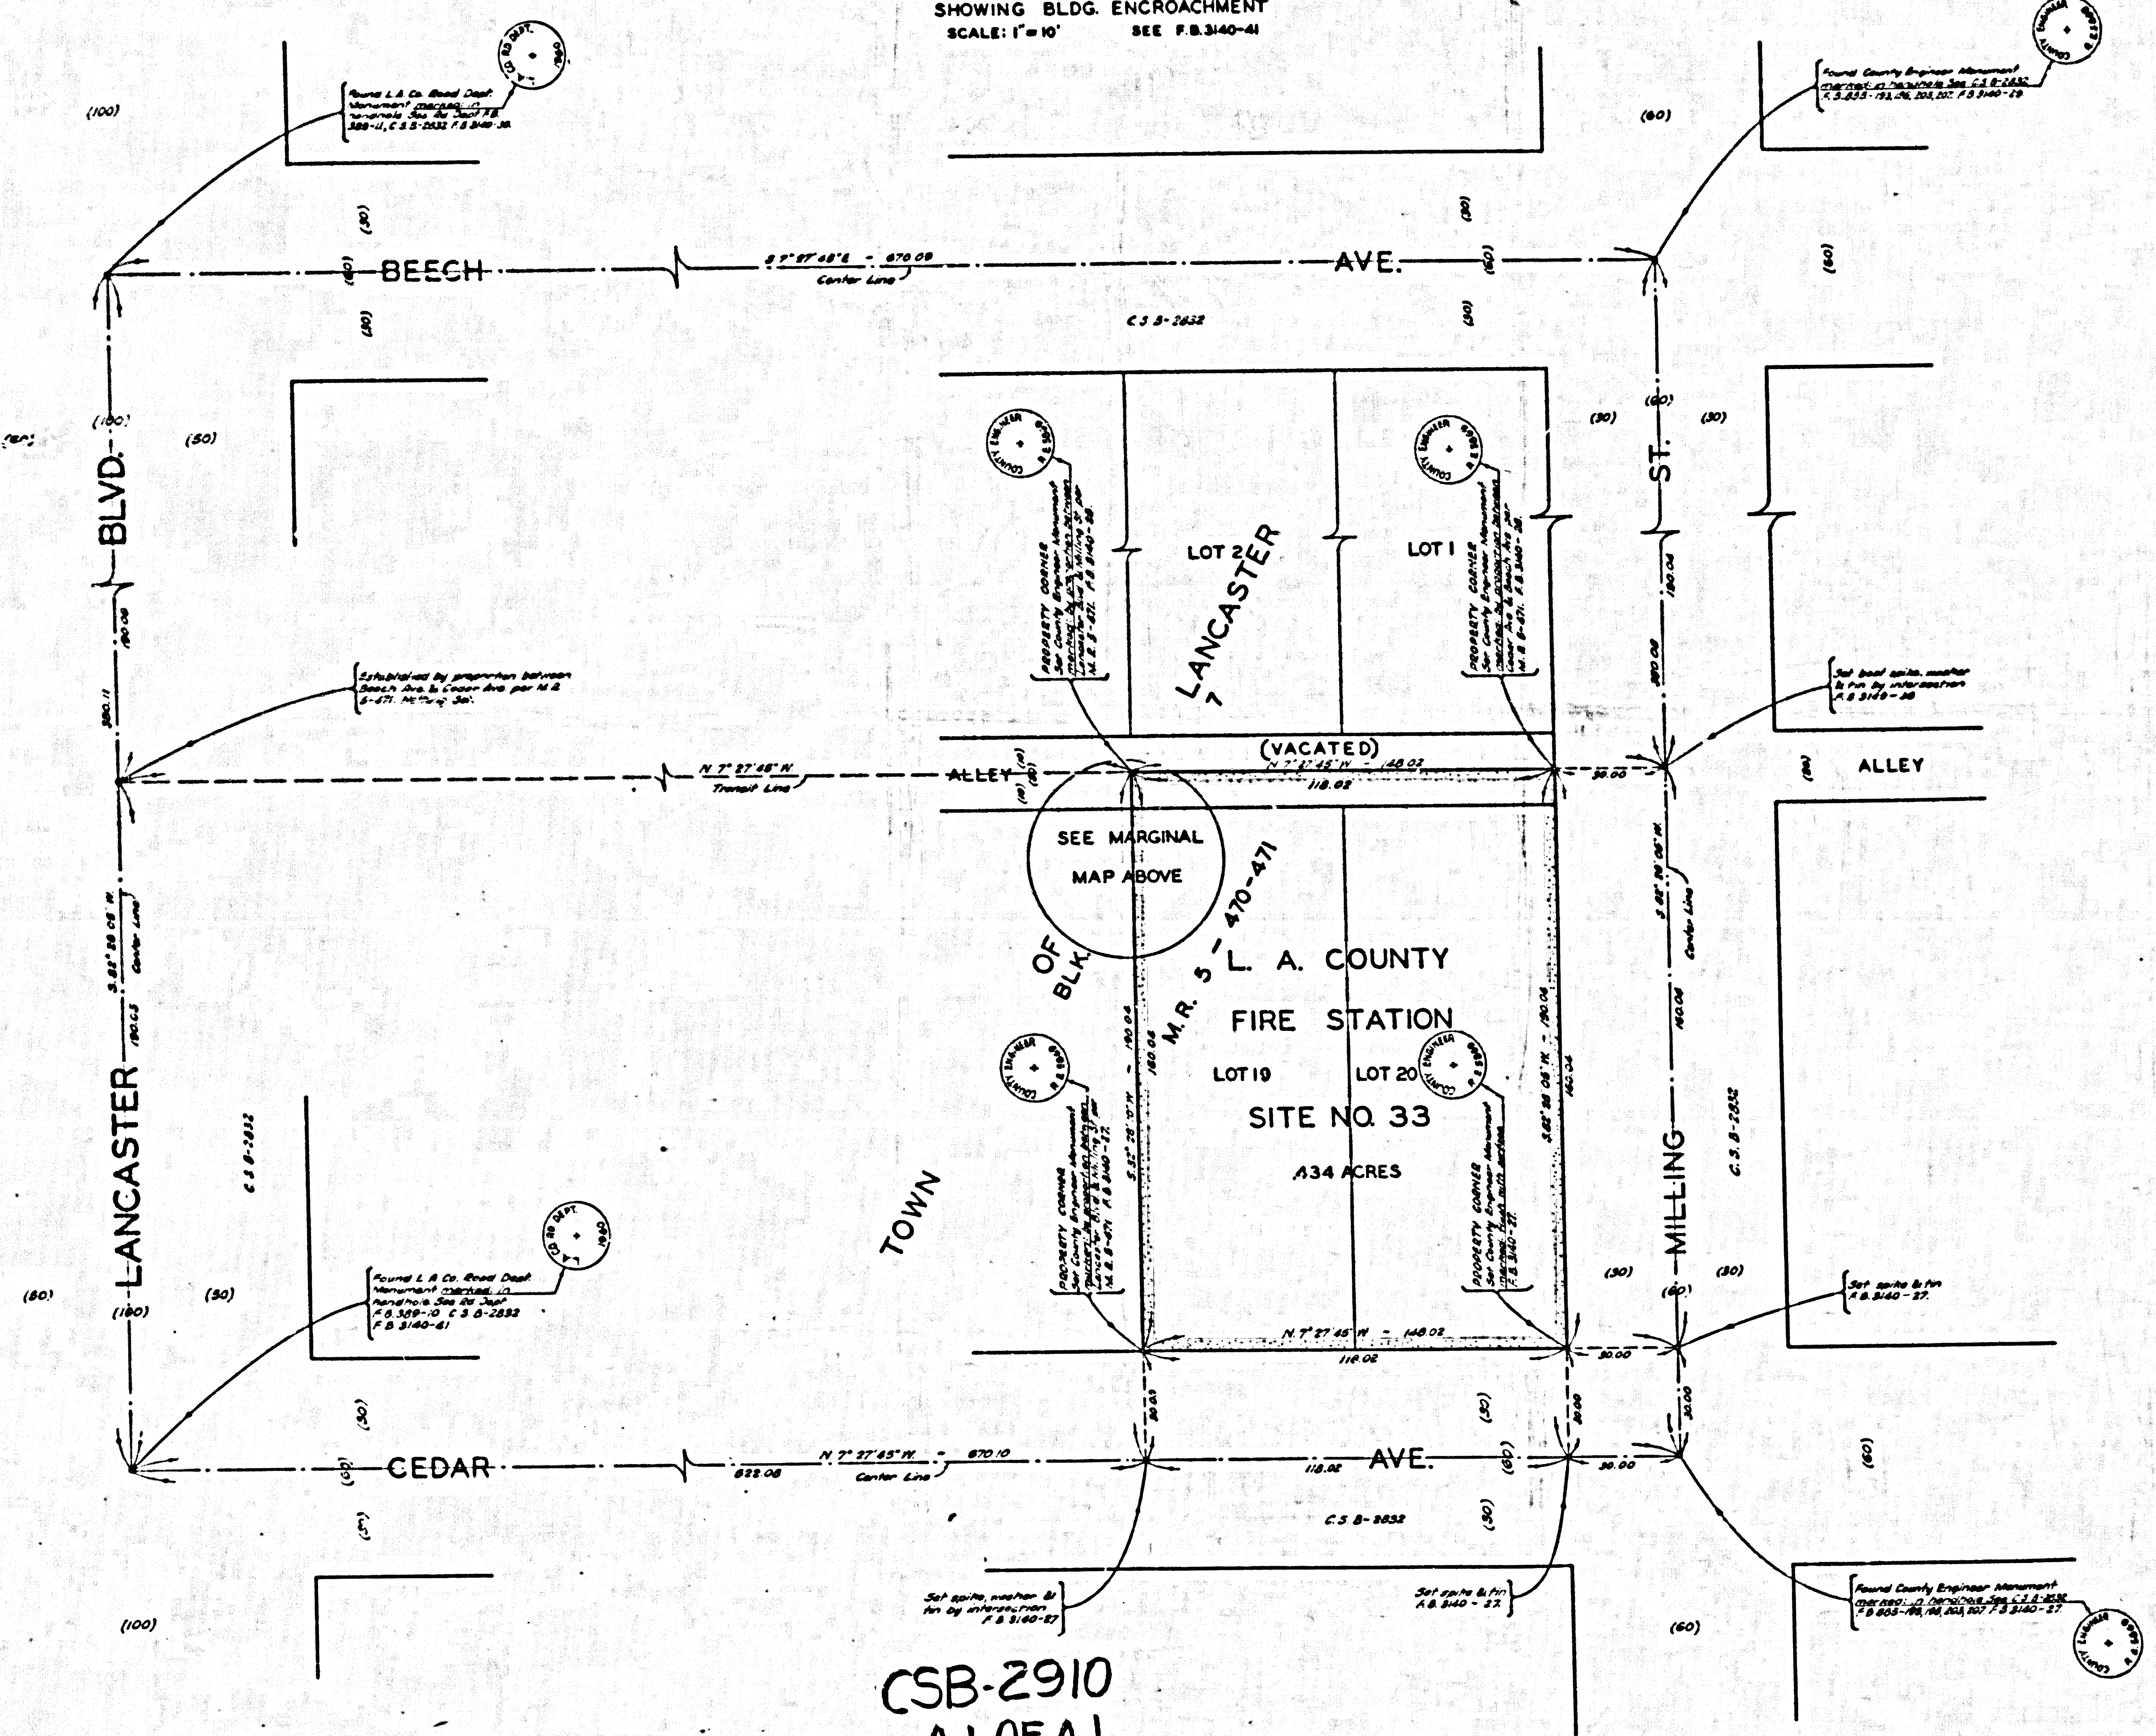

COUNTY OF LOS ANGELES
MAP OF
**LOS ANGELES COUNTY
FIRE STATION SITE
NO. 33**
LANCASTER AREA
BEING LOTS 19 & 20, BLOCK 7, TOWN
OF LANCASTER - M.R. 5-470-471
COUNTY SURVEYORS MAP NO. B-2910
SCALE: 1 INCH = 20 FT.

JOB NUMBER 0038.58
JOHN A. LAMBIE - COUNTY ENGINEER
SURVEYED DECEMBER 1964
SURVEYED ON REQUEST OF THE CHIEF ENGINEER
COUNTY FIRE PROTECTION DISTRICTS
UNDER SEC. 79, ORD. 4089, BY LETTER
DATED NOV. 16, 1964
BEARINGS ARE BASED ON THE BEARING OF
LANCASTER BLVD. PER C.S.B. 2932.
P. B. 3140-25-31
FIELD WORK BY.....J. S. COATES
OFFICE WORK BY.....T. H. BURNS
CHECKED BY.....W. J. BRENNER

CSB-2910
A10FA1

NOTE:
FOR TOPOGRAPHY PRIOR TO CONSTRUCTION
SEE SURVEY DIVISION FILE MAP NO. P.T.-H-87

IM 70