


COUNTY OF LOS ANGELES
 MAP OF
STREETS IN THE QUARTZ HILL AREA
 COUNTY SURVEYORS MAP NO. B-2914
 SHEET NO. 2 OF 3 SHEETS
 SCALE: 1 INCH = 100 FT.

JOB NUMBER 0303.00
 JOHN A. LAMBIE - COUNTY ENGINEER
 SURVEYED SEPTEMBER, 1964
 SURVEYED ON REQUEST OF THE COUNTY
 ENGINEER UNDER SEC. 78, ORD. 4088
 BY LETTER DATED OCTOBER 2, 1958
 BEARINGS ARE BASED ON THE BEARING OF
 THE CENTER LINE OF QUARTZ HILL ROAD
 PER C.S. 8088
 F.B. 2144-S-100
 FIELD WORK BY..... J.S. COATES
 OFFICE WORK BY..... T.M. PALMERI
 T.H. BURNS
 CHECKED BY..... H.E. AUSTIN

THIS SURVEY MADE TO ESTABLISH CENTER
 LINES ON THE STREETS IN THIS AREA
 PRELIMINARY TO THE FORMATION OF A
 SANITARY SEWER DISTRICT.

CSB-2914-2
 A1 OF A2

IM 71

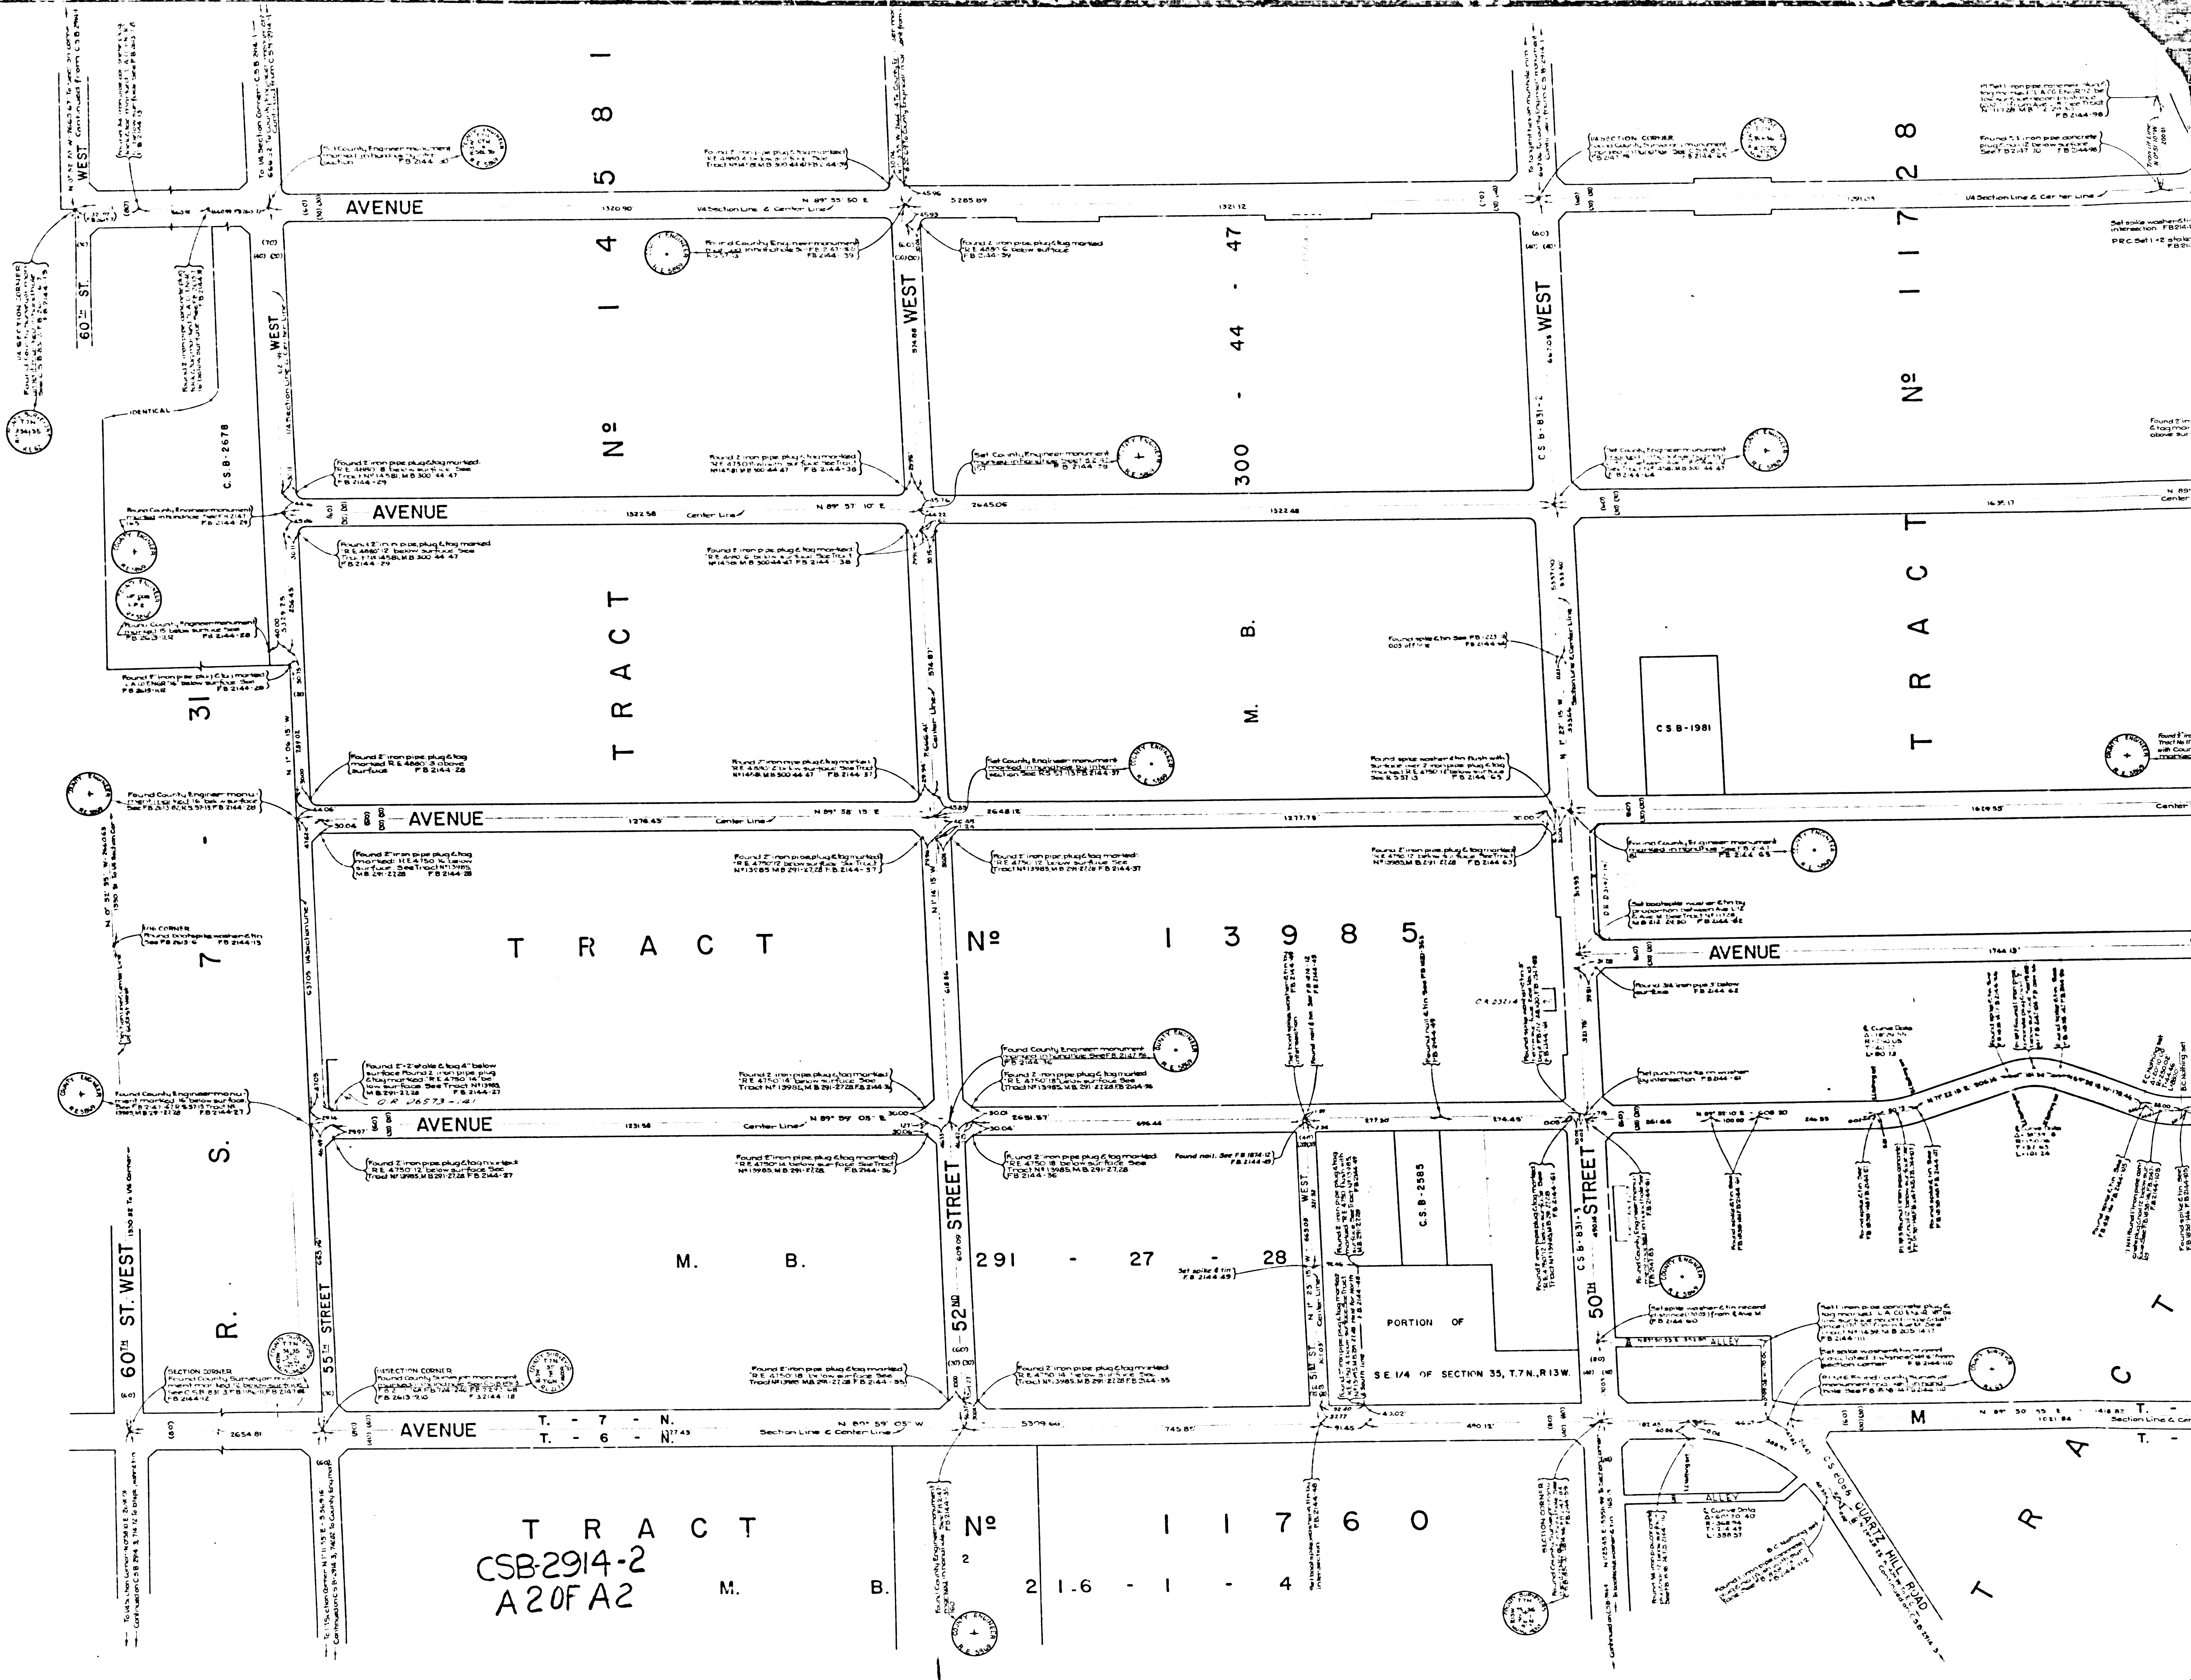

TRACT
CSB-2914-2
A 2 OF A 2

TRACT N° 11760
216 - 1 - 4

TRACT N° 11740