

TRACT NO. 2703

M. B. 28 - 2C - 30340

TRACT NO. 741
M. B. 741

N.W. 1/4 SECTION 10, T.3N., R.16W.

N.E. 1/4 SECTION 9, T.3N., R.16W.

COUNTY OF LOS ANGELES
MAP OF
WILEY CANYON ROAD
FROM
LYONS AVENUE
TO
MARKET STREET
COUNTY SURVEYORS MAP NO. B-2916
SCALE: 1 INCH = 100 FT.

JOB NUMBER 0095.13

JOHN A. LAMBIE - COUNTY ENGINEER
SURVEYED SEPTEMBER, 1964

SURVEYED ON REQUEST OF THE REGIONAL
PLANNING COMMISSION UNDER SEC. 79,
ORD. 4099 BY LETTER DATED NOV. 30, 1964
AND BY BOARD ORDER DATED DEC. 11, 1961



BEARINGS ARE BASED ON THE CALIFORNIA
COORDINATE SYSTEM ZONE 7 PER SEC. 8609
PUBLIC RESOURCES CODE. SEE C.S. 9423

F.B. 2676-251-264

FIELD WORK BY.....W. J. VOGEL
OFFICE WORK BY.....G. LUDVICKSON
CHECKED BY.....M. AUSTIN

IM 63

CSB-2916
A1 OF A2

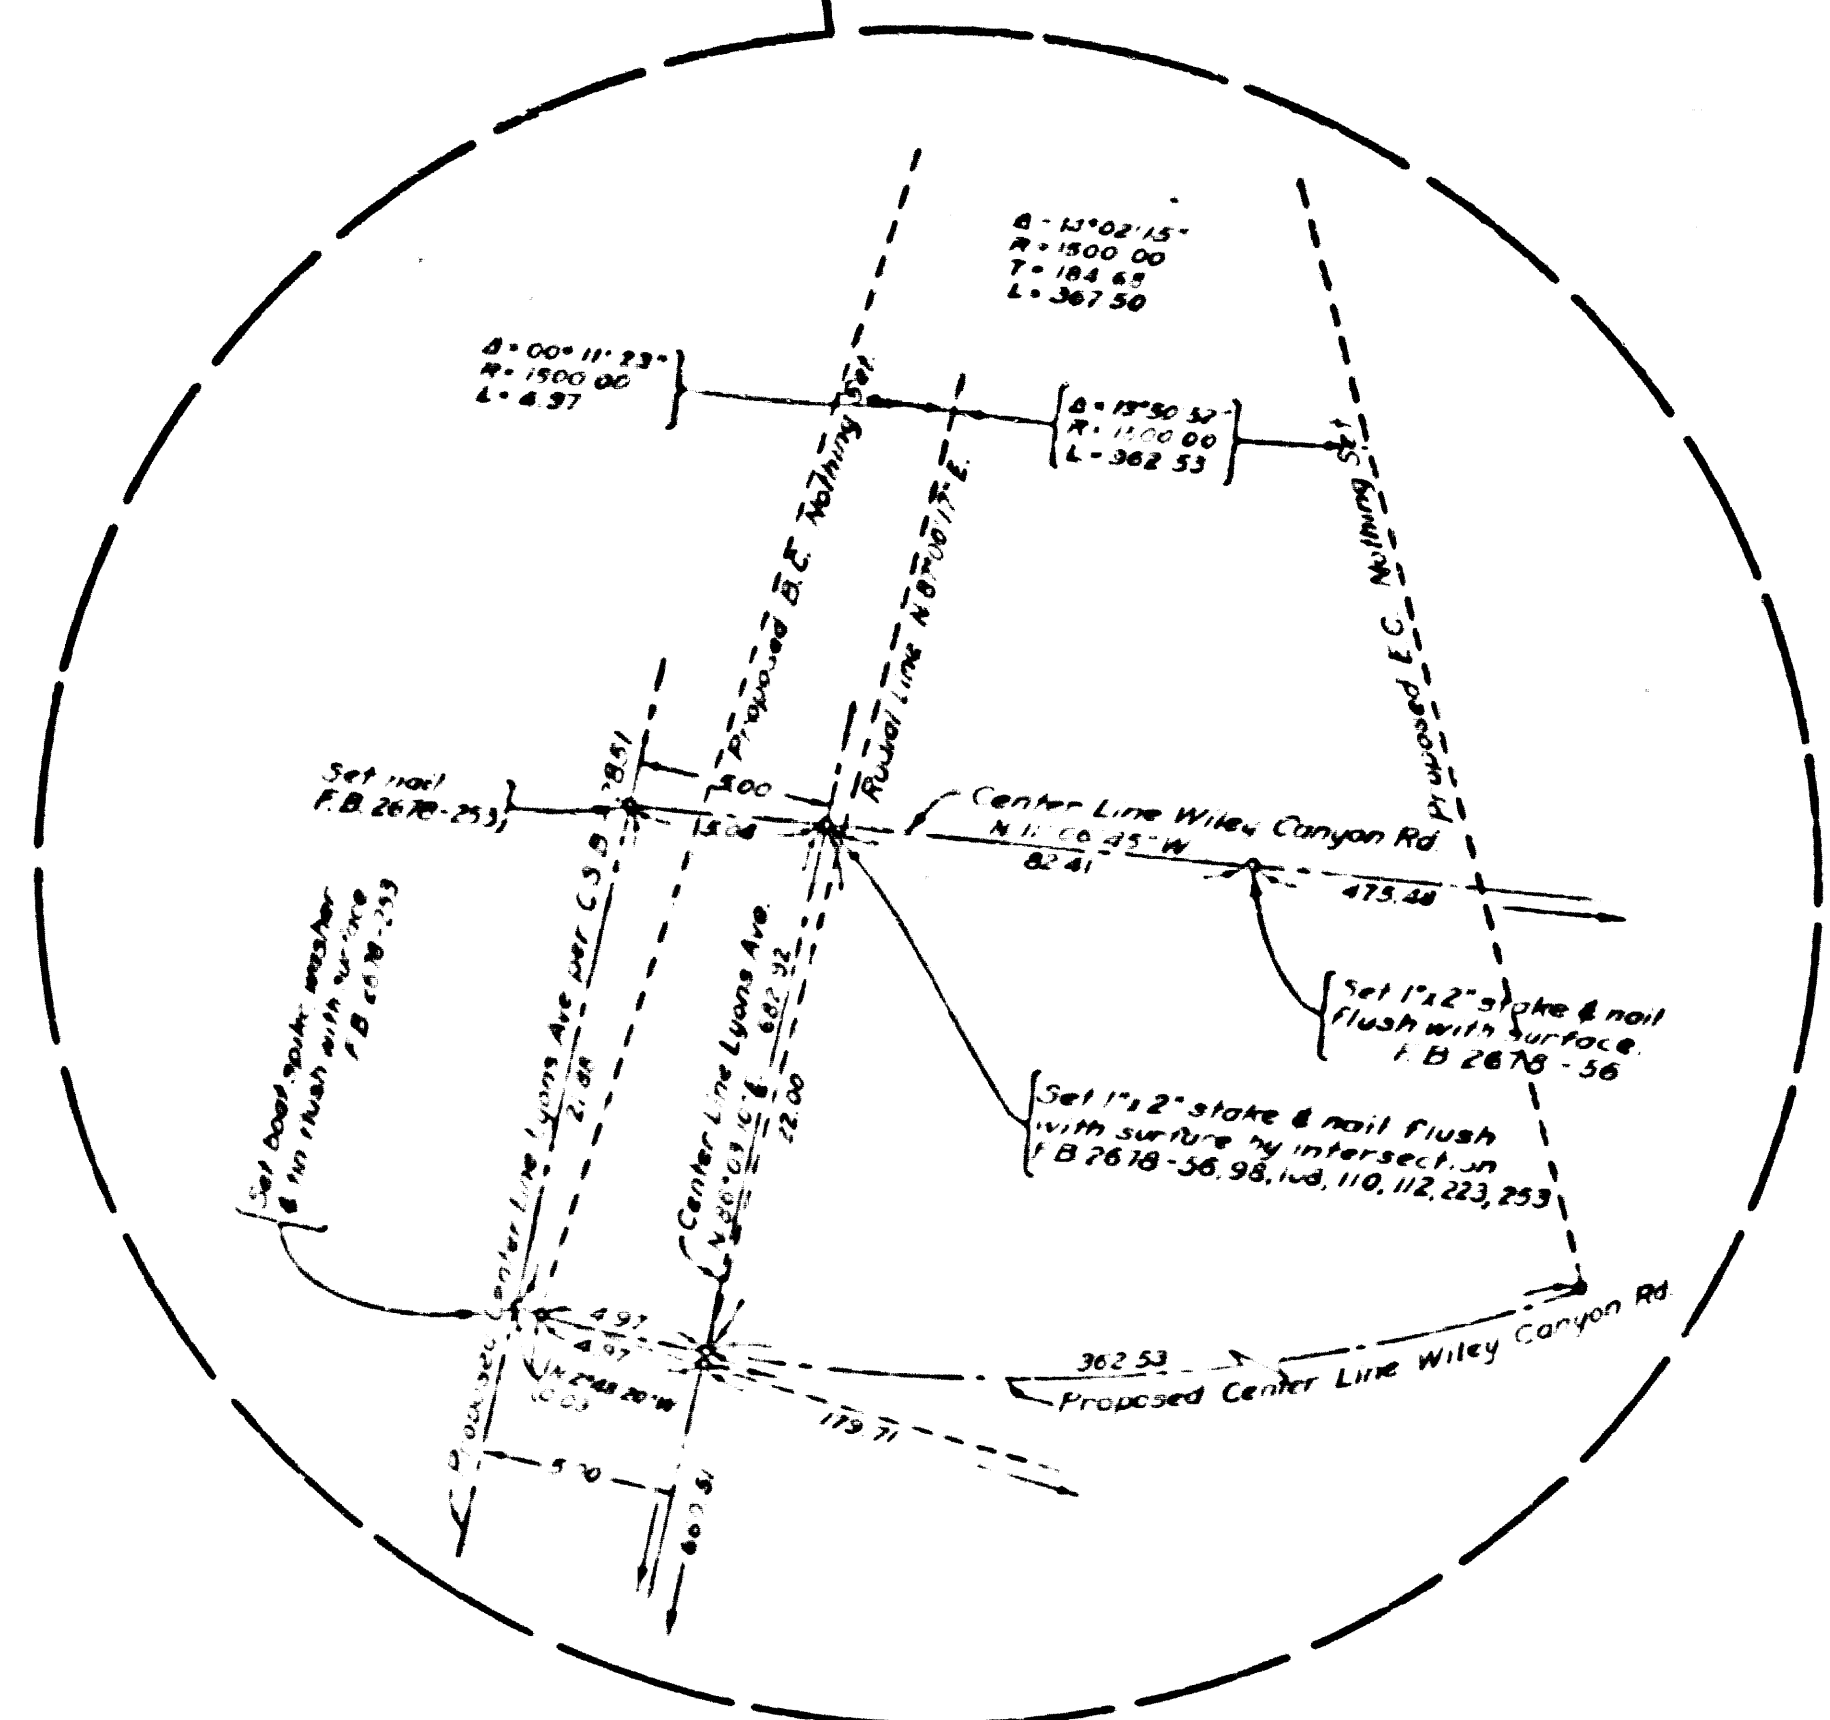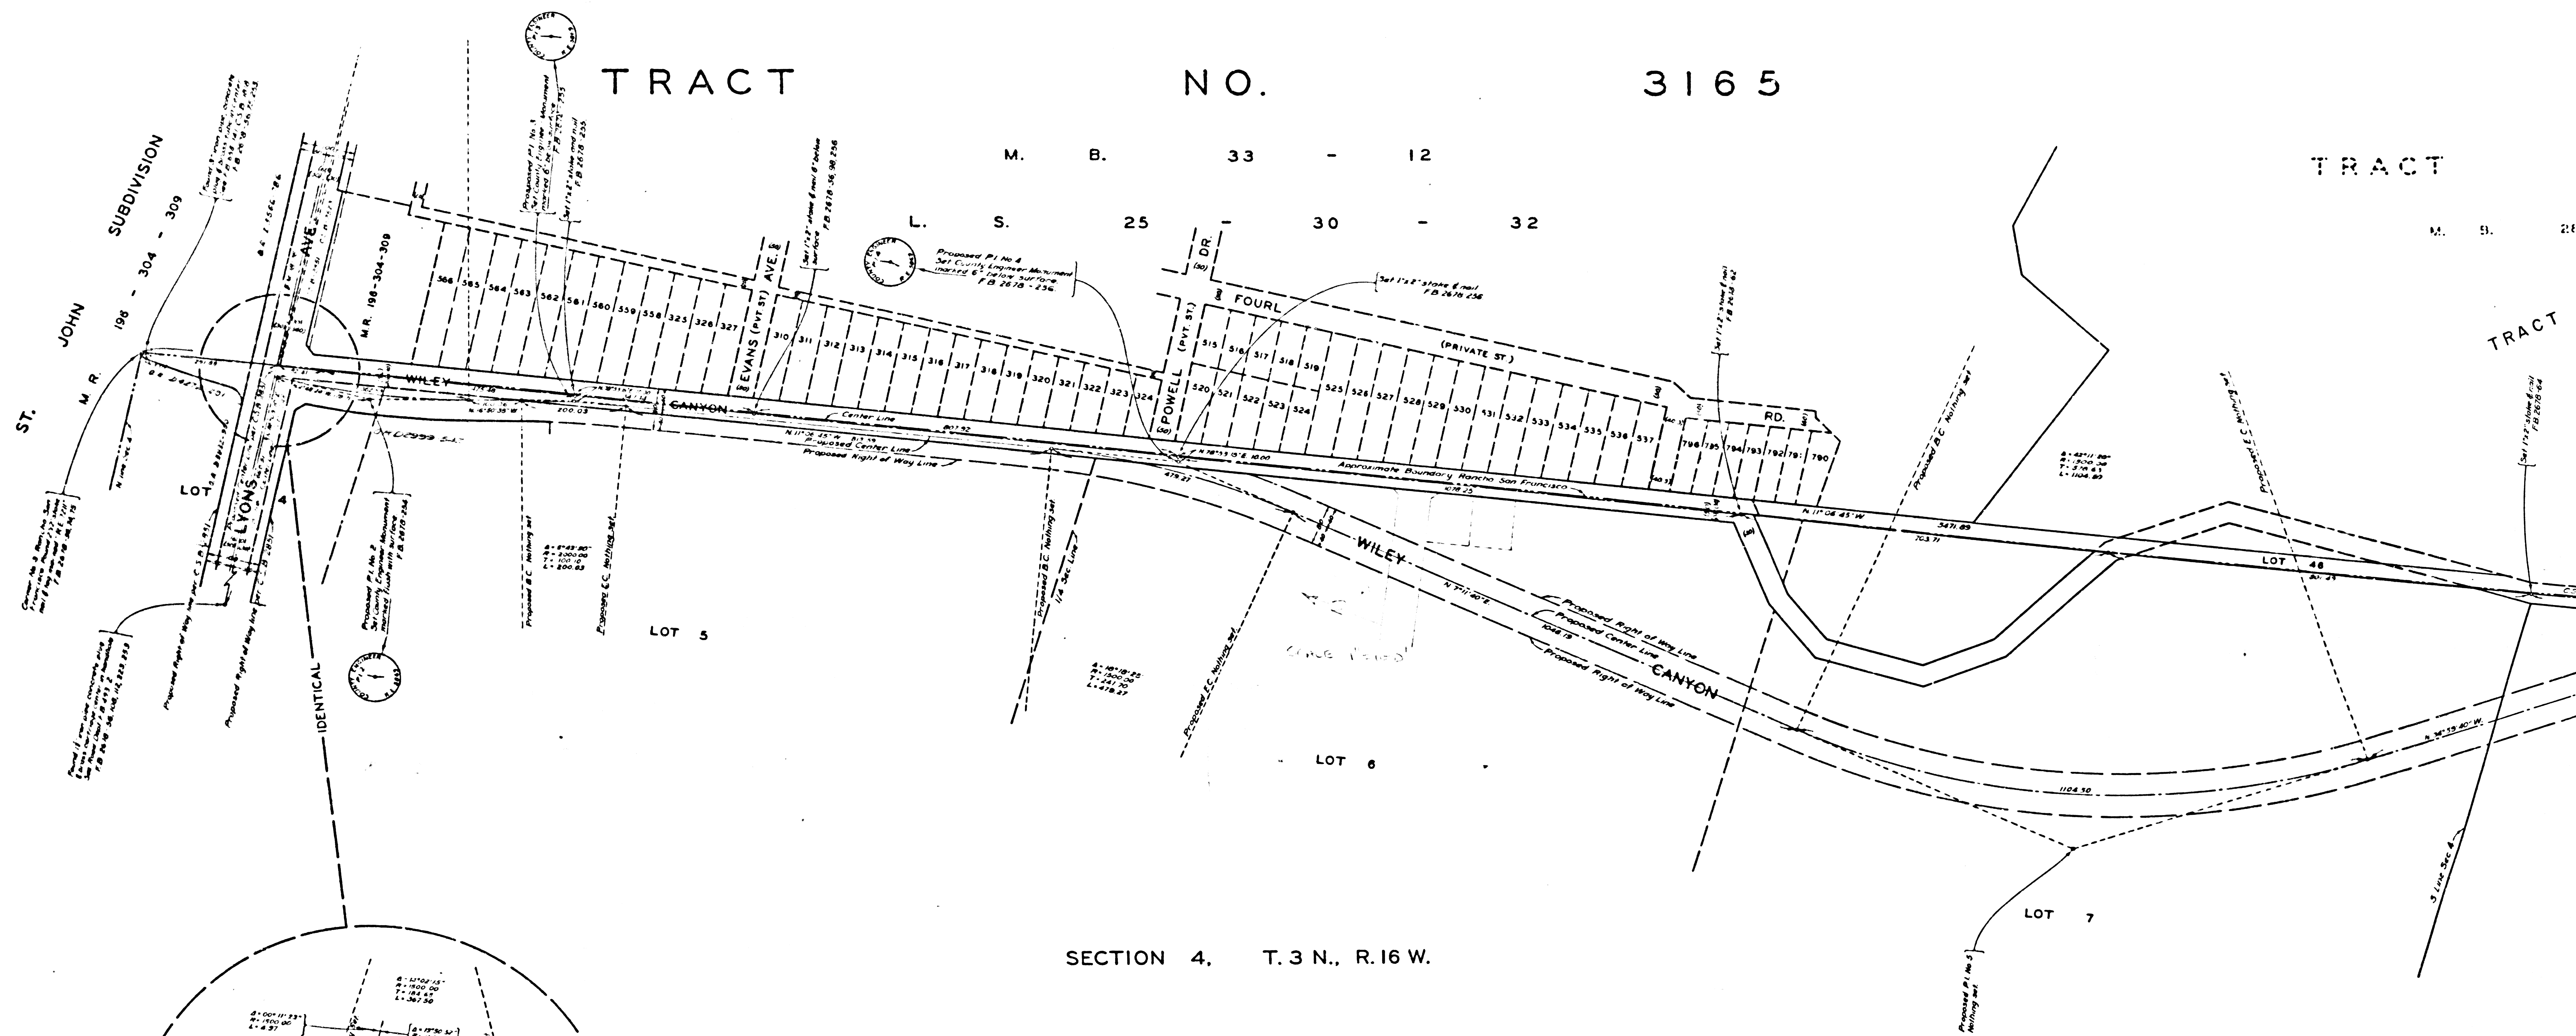

DETAIL MAP
NOT TO SCALE

SECTION 4. T.3 N., R.16 W.