
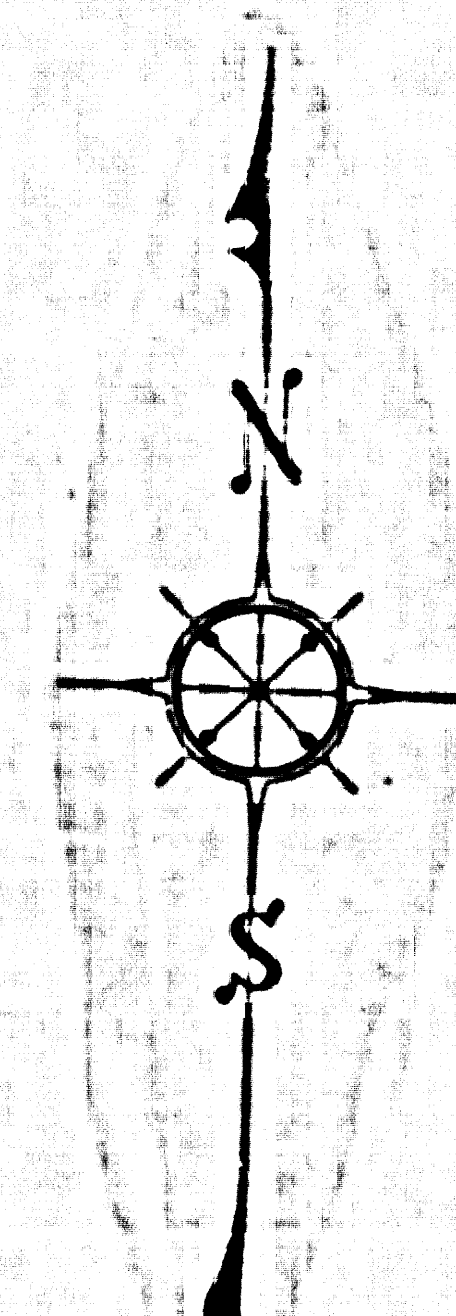
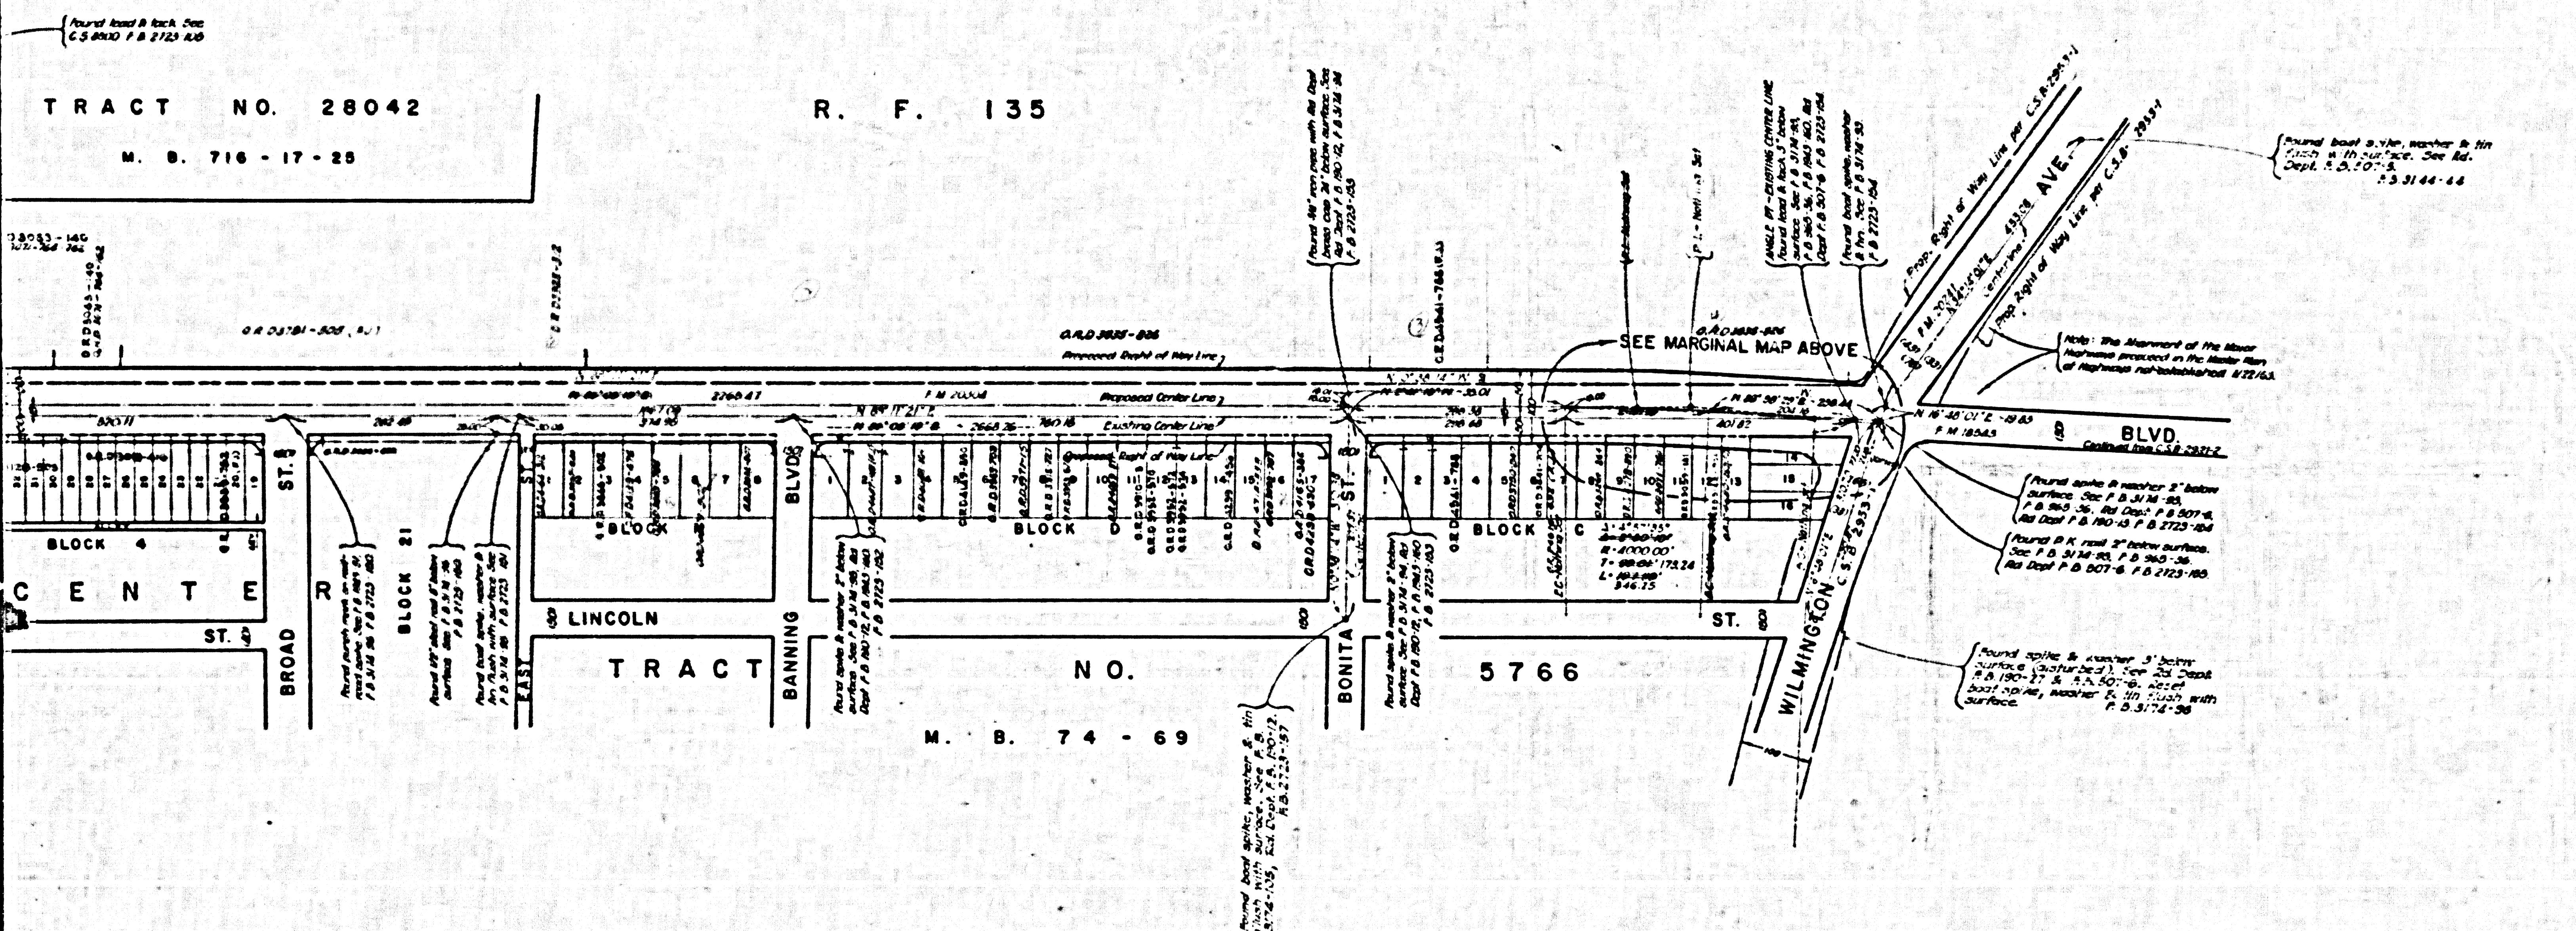


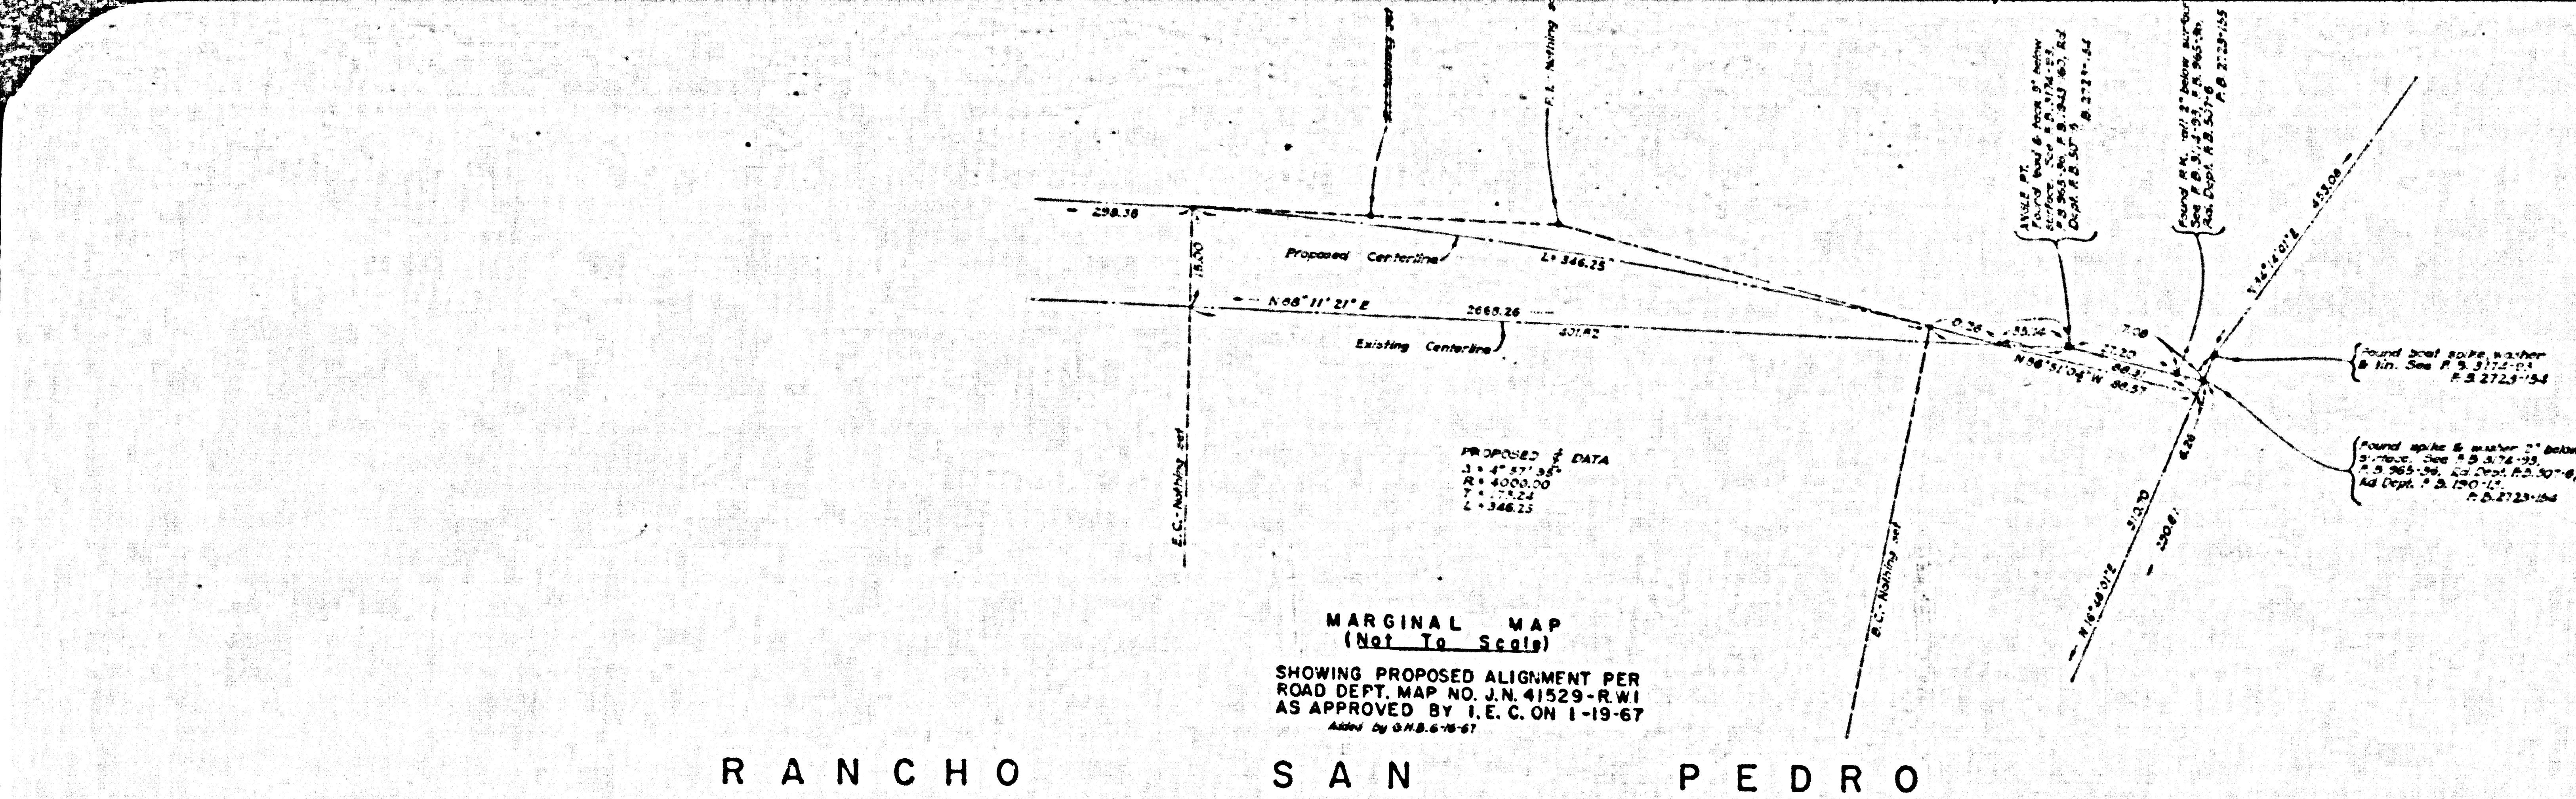

COUNTY OF LOS ANGELES  
 MAP OF  
**SEPULVEDA BLVD.**  
 FROM  
**WILMINGTON AVE.**  
 TO  
**MAIN ST.**

COUNTY SURVEYORS MAP NO. B-2921  
 SHEET NO. 3 OF 3 SHEETS  
 SCALE:- 1 INCH=100 FT.

JOB NUMBER 0096.51  
**JOHN A. LAMBIE - COUNTY ENGINEER**  
 SURVEYED FEB. 1963 - SEPT. 1964  
 SURVEYED ON REQUEST OF THE REGIONAL  
 PLANNING COMMISSION UNDER SEC. 79,  
 ORD. 4099, BY LETTER DATED DEC. 11, 1964  
 AND BY BOARD ORDER DATED DEC. 11, 1964.  
 BEARINGS ARE BASED ON THE CALIFORNIA  
 COORDINATE SYSTEM ZONE 7 PER SEC. 8809  
 PUBLIC RESOURCES CODE. SEE C.S. 9423.


**JOHN A. LAMBIE**  
 COUNTY ENGINEER  
 FILED: [Signature]  
 DEPUTY

F.B. 2723-20, 97-106, 150-154  
 FIELD WORK BY.....D. L. BURKHOLDER  
 OFFICE WORK BY.....M. HAMASU  
 CHECKED BY.....W. J. BRENNER  
 F. CESSOR

REVISION ADDED (Correction) 10/13/65 M.H.  
 Marginal Map of Wilmington Ave. Added 10/13/65, G.H.B.

CSB-2921-3  
 A1 OF A2



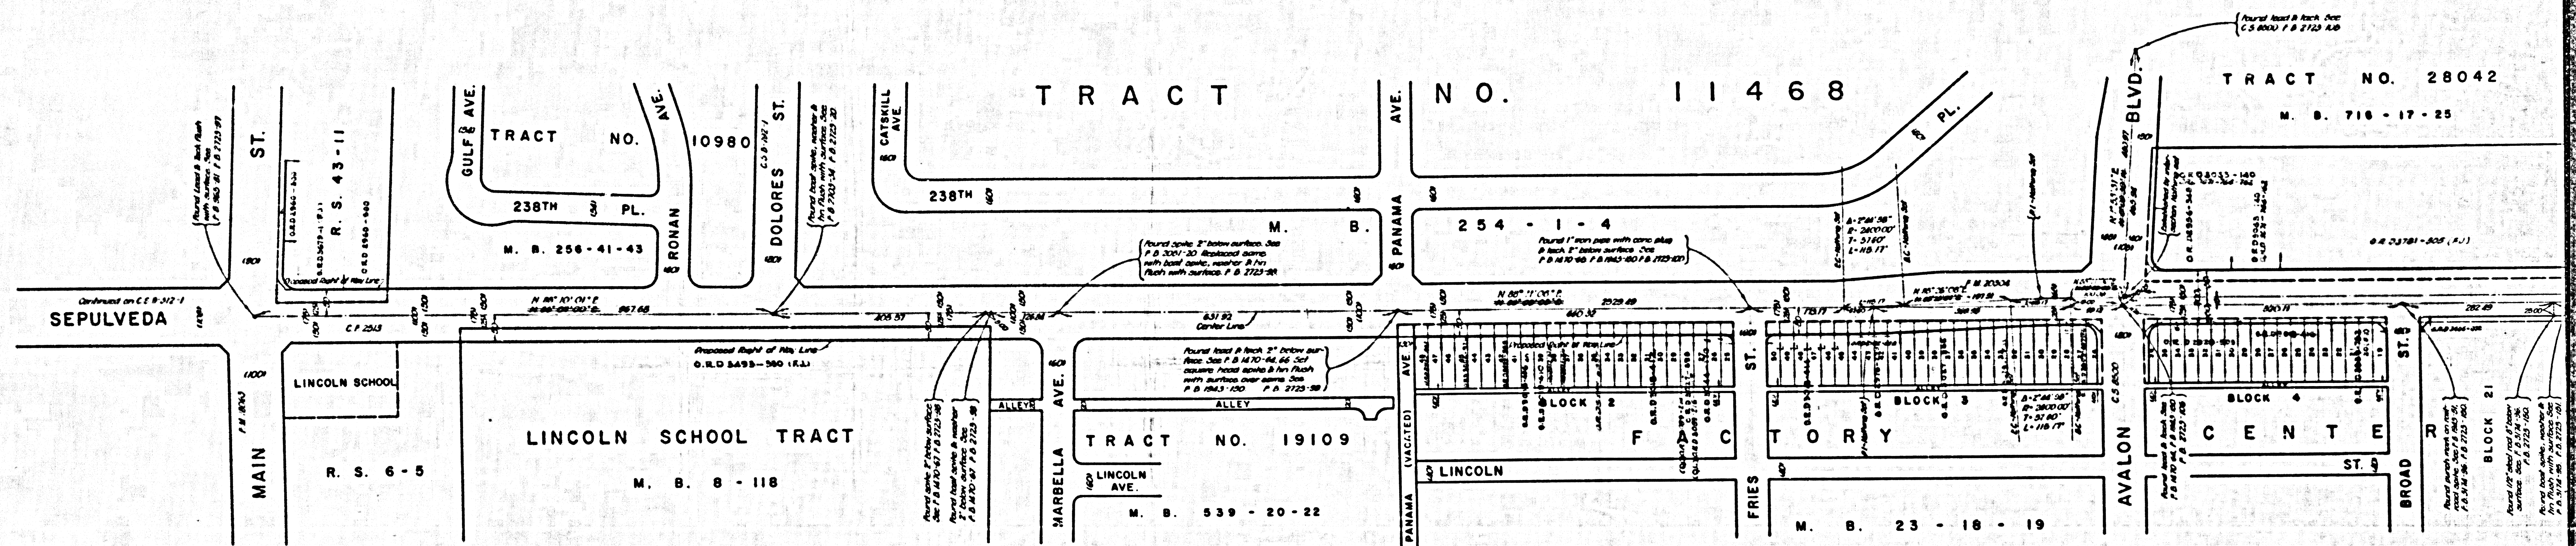

CSB-2921-3  
A2 OF A2