

SAN


PEDRO

CHILDS
C.E.233

STREET

37

38

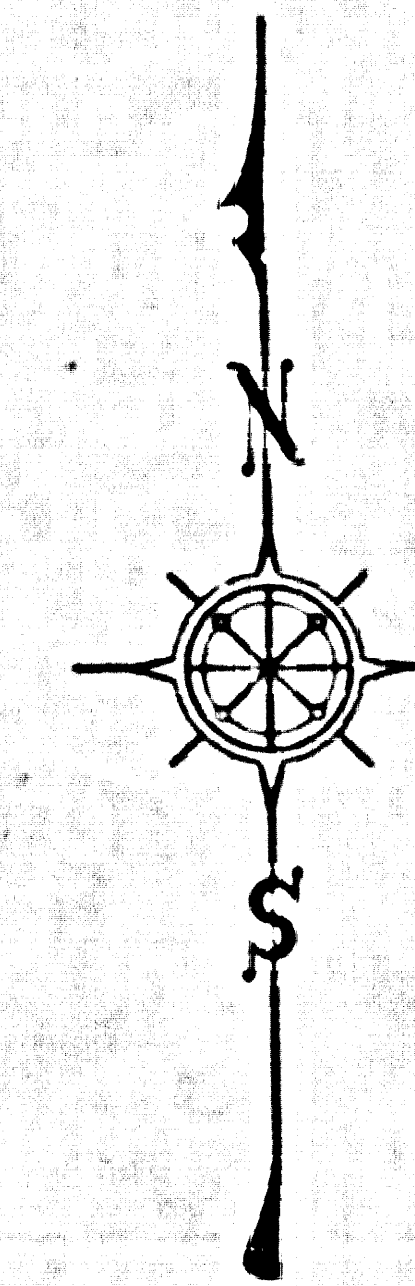

COUNTY OF LOS ANGELES
MAP OF
VICTORIA STREET
FROM
WILMINGTON AVENUE
TO
MAIN STREET
COUNTY SURVEYOR'S MAP NO. B-2925
SCALE- 1 INCH = 100 FT.

JOB NUMBER 0075.87

JOHN A. LAMBIE - COUNTY ENGINEER
SURVEYED SEPTEMBER-OCTOBER, 1964

SURVEYED ON REQUEST OF THE REGIONAL
PLANNING COMMISSION UNDER SEC. 79,
ORD. 4099, BY LETTER DATED APRIL 24, 1964
AND BY BOARD ORDER DATED DEC. 11, 1951

BEARINGS ARE BASED ON THE CALIFORNIA
COORDINATE SYSTEM ZONE 2 PER SEC. 8809
PUBLIC RESOURCES CODE. SEE C.S. 9423.

FB 3189-S-33

FIELD WORK BY W. A. RICHARDS
OFFICE WORK BY J. J. EDWARDS
CHECKED BY W. J. BRENNER

1M 26

CSB-2925
A1 OF A4

OF

RANCHO

SAN

P

1

CENTRAL

119

121

R.


S.

53


37

32

CSB-2925
A2 OF A4

 

CSB-2925
A30FA4

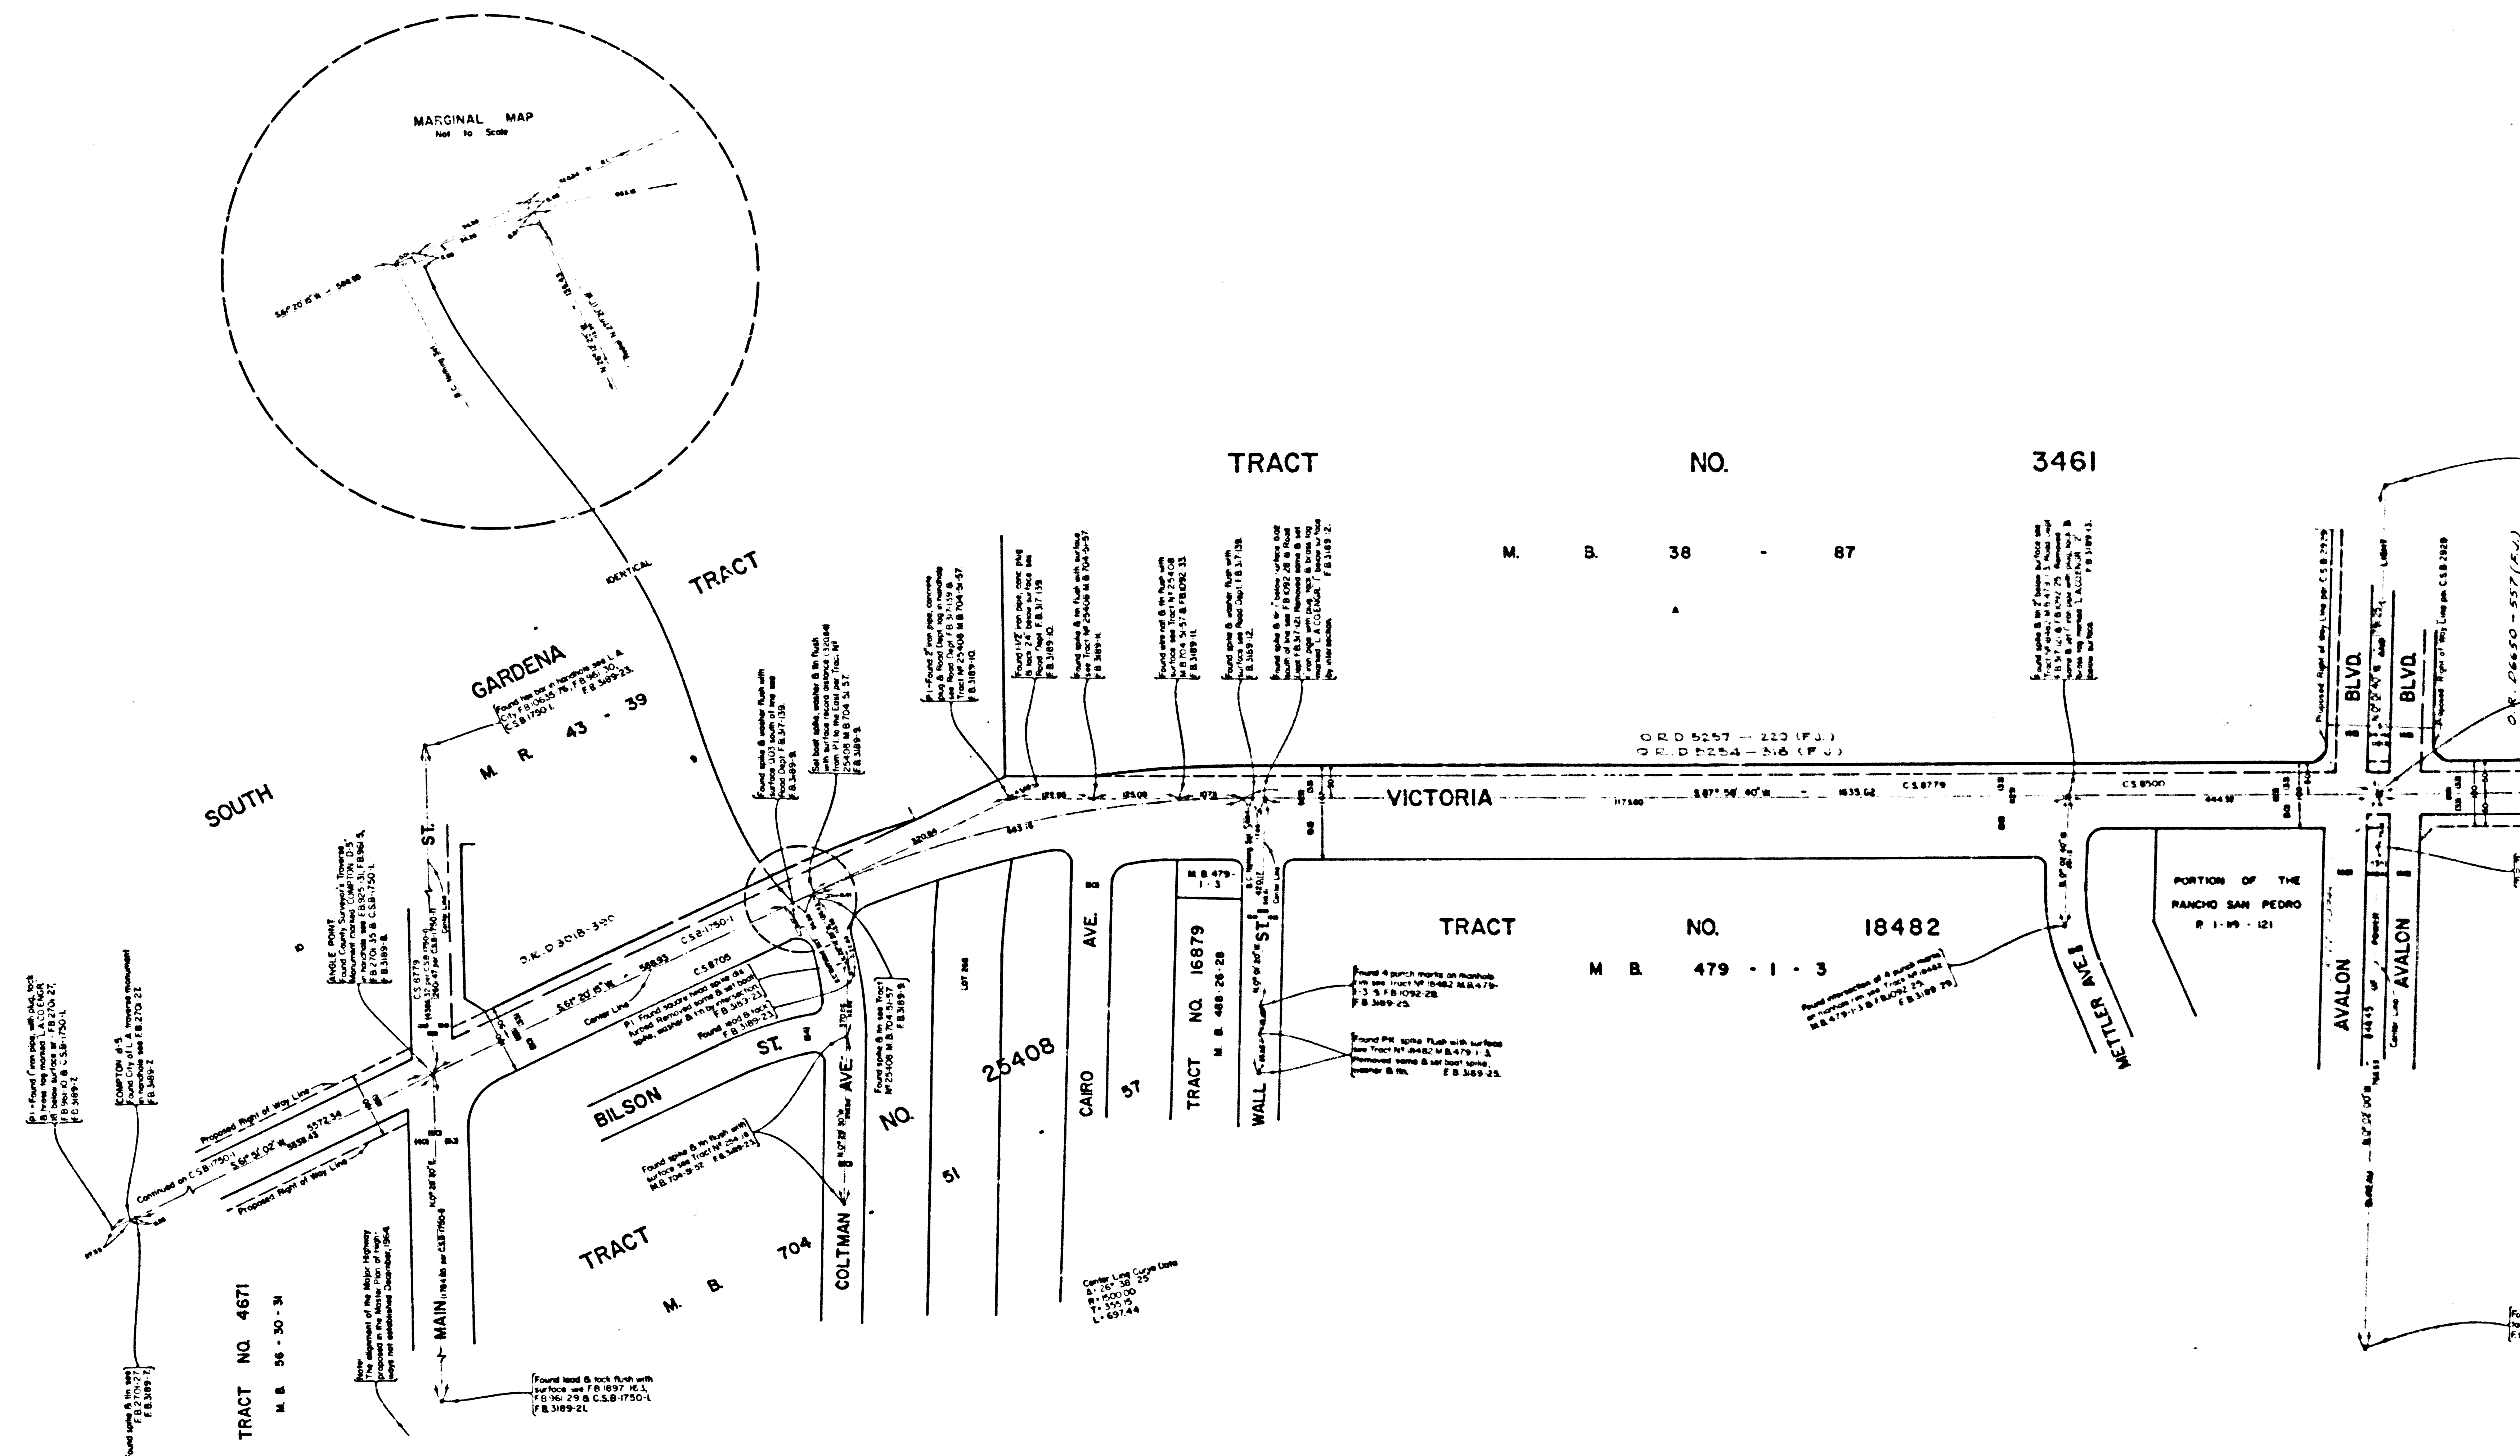

CSB-2925
A40FA4