


26

7 N. R. II W.
S. B. M.

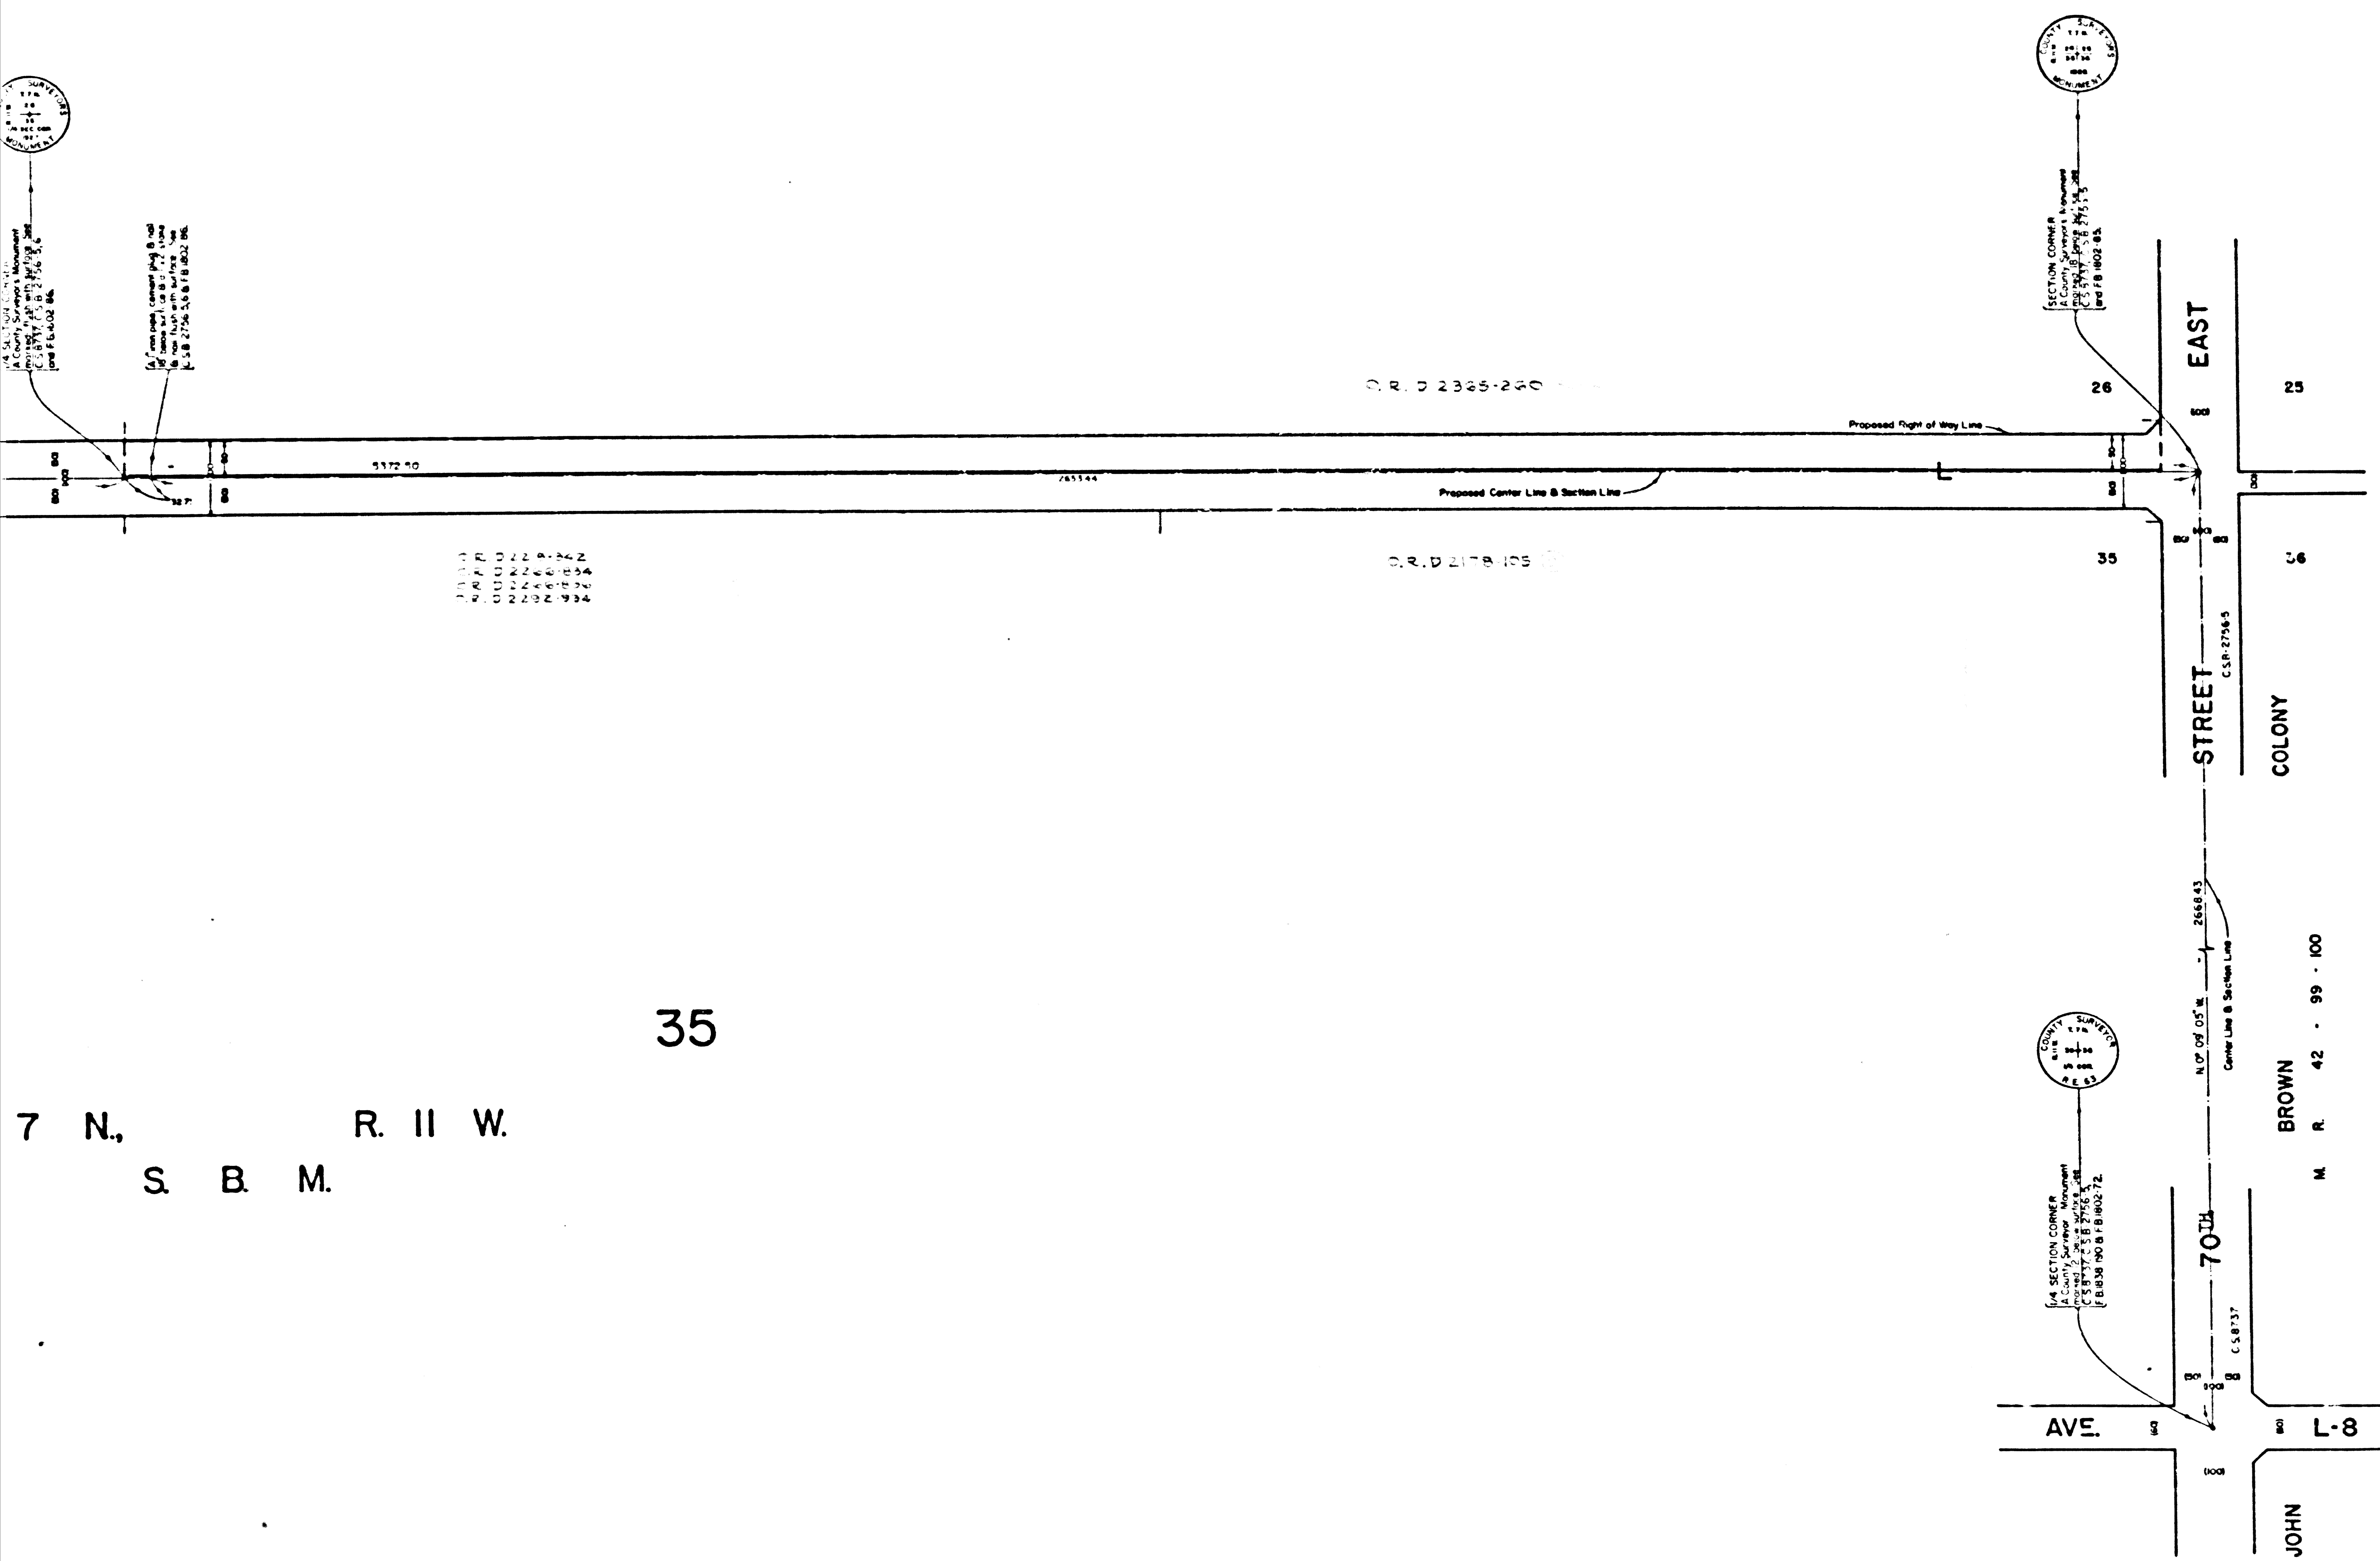

35

7 N. R. II W.
S. B. M.

COUNTY OF LOS ANGELES
MAP OF
AVENUE L
FROM
70TH STREET EAST
TO
90TH STREET WEST
COUNTY SURVEYOR'S MAP NO. B-2927
SHEET NO. 1 OF 8 SHEETS
SCALE: 1 INCH = 100 FT.
JOB NUMBER 0095 47
JOHN A. LAMBIE - COUNTY ENGINEER
SURVEYED 1954, 1961, 1962, 1964
SURVEYED ON REQUEST OF THE REGIONAL
PLANNING COMMISSION UNDER SEC. 79,
ORD. 4099, BY LETTER DATED SEPT. 15, 1964
AND BY BOARD ORDER DATED DEC. 11, 1964
BEARINGS ARE BASED ON THE BEARING OF
AVENUE L AS SHOWN ON CSB-2914-1
FB1802, FB2144, FB2225, FB3176, FB3221
FIELD WORK BY: M. C. MACK
J. S. COATES
C. K. LIND
J. MENDONCA
OFFICE WORK BY: J. J. EDWARDS
CHECKED BY: W. J. BRENNER

CSB-2927-1
A1 OF A3

T. 7 N., R. 11 W.
S. B. M.

