
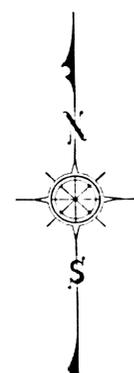


N. S. B. M. R. II W. 28

N. S. B. M. R. II W. 33

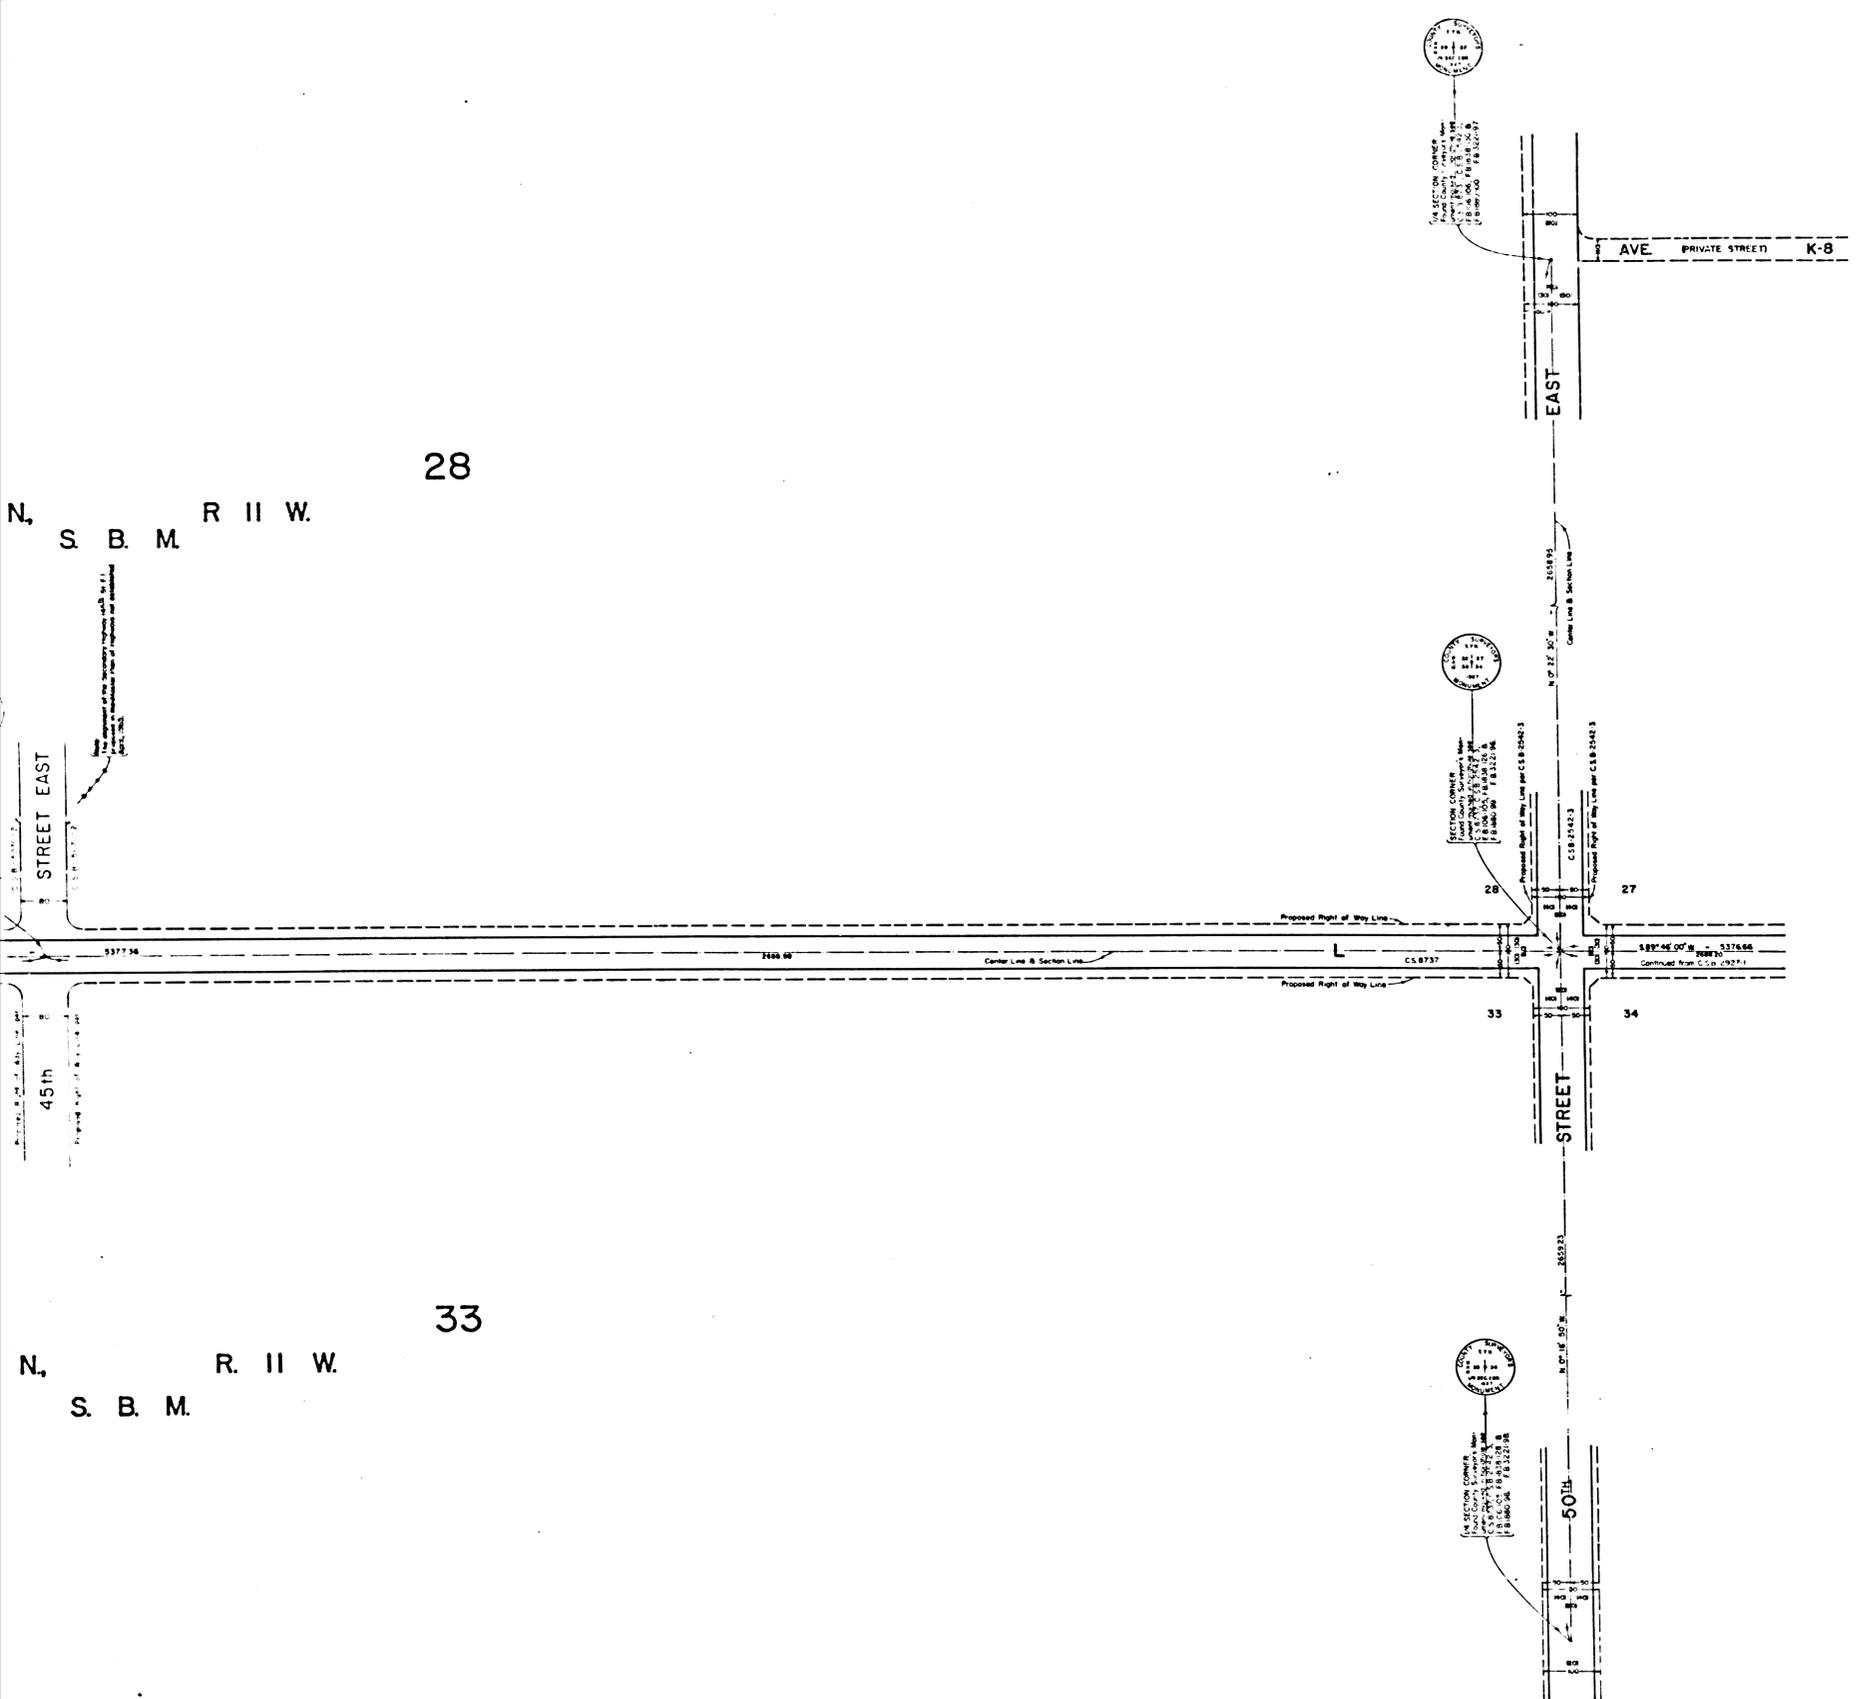

COUNTY OF LOS ANGELES
 MAP OF
AVENUE L
 FROM
 70TH STREET EAST
 TO
 90TH STREET WEST

COUNTY SURVEYOR'S MAP NO. B-2927
 SHEET NO. 2 OF 8 SHEETS
 SCALE- 1 INCH = 100 FT.

JOB NUMBER 0095 47

JOHN A. LAMBIE - COUNTY ENGINEER
 SURVEYED 1954, 1961, 1962, 1964


SURVEYED ON REQUEST OF THE REGIONAL
 PLANNING COMMISSION UNDER SEC. 79,
 ORD. 4099, BY LETTER DATED SEPT. 15, 1964
 AND BY BOARD ORDER DATED DEC. 11, 1951

BEARINGS ARE BASED ON THE BEARING OF
 AVENUE L AS SHOWN ON CS B 2914-1


FB1802, FB2144, FB2223, FB3176, FB3221

FIELD WORK BY: W. C. MACK
 J. S. COATES
 C. K. LIHO
 OFFICE WORK BY: J. J. EDWARDS
 CHECKED BY: W. J. DRENNER


CSB-2927-2
 A1 OF A3

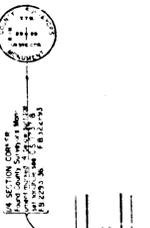


SECTION CORNER
LAND COUNTY SURVEY
EAST 1/4 SECTION 28
N. 07° 24' 00" W.
P. 2077.92

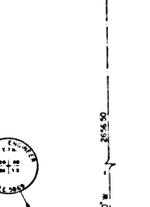


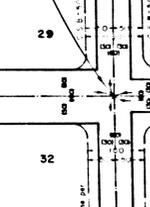


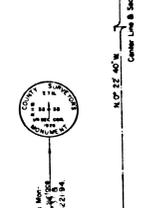






SECTION

T. 7 N. S. B. M. R. 11 W.

28

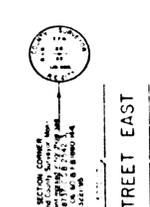









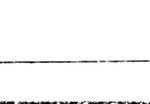



SECTION

T. 7 N. S. B. M. R. 11 W.

33

CSB-2927-2
A20FA3

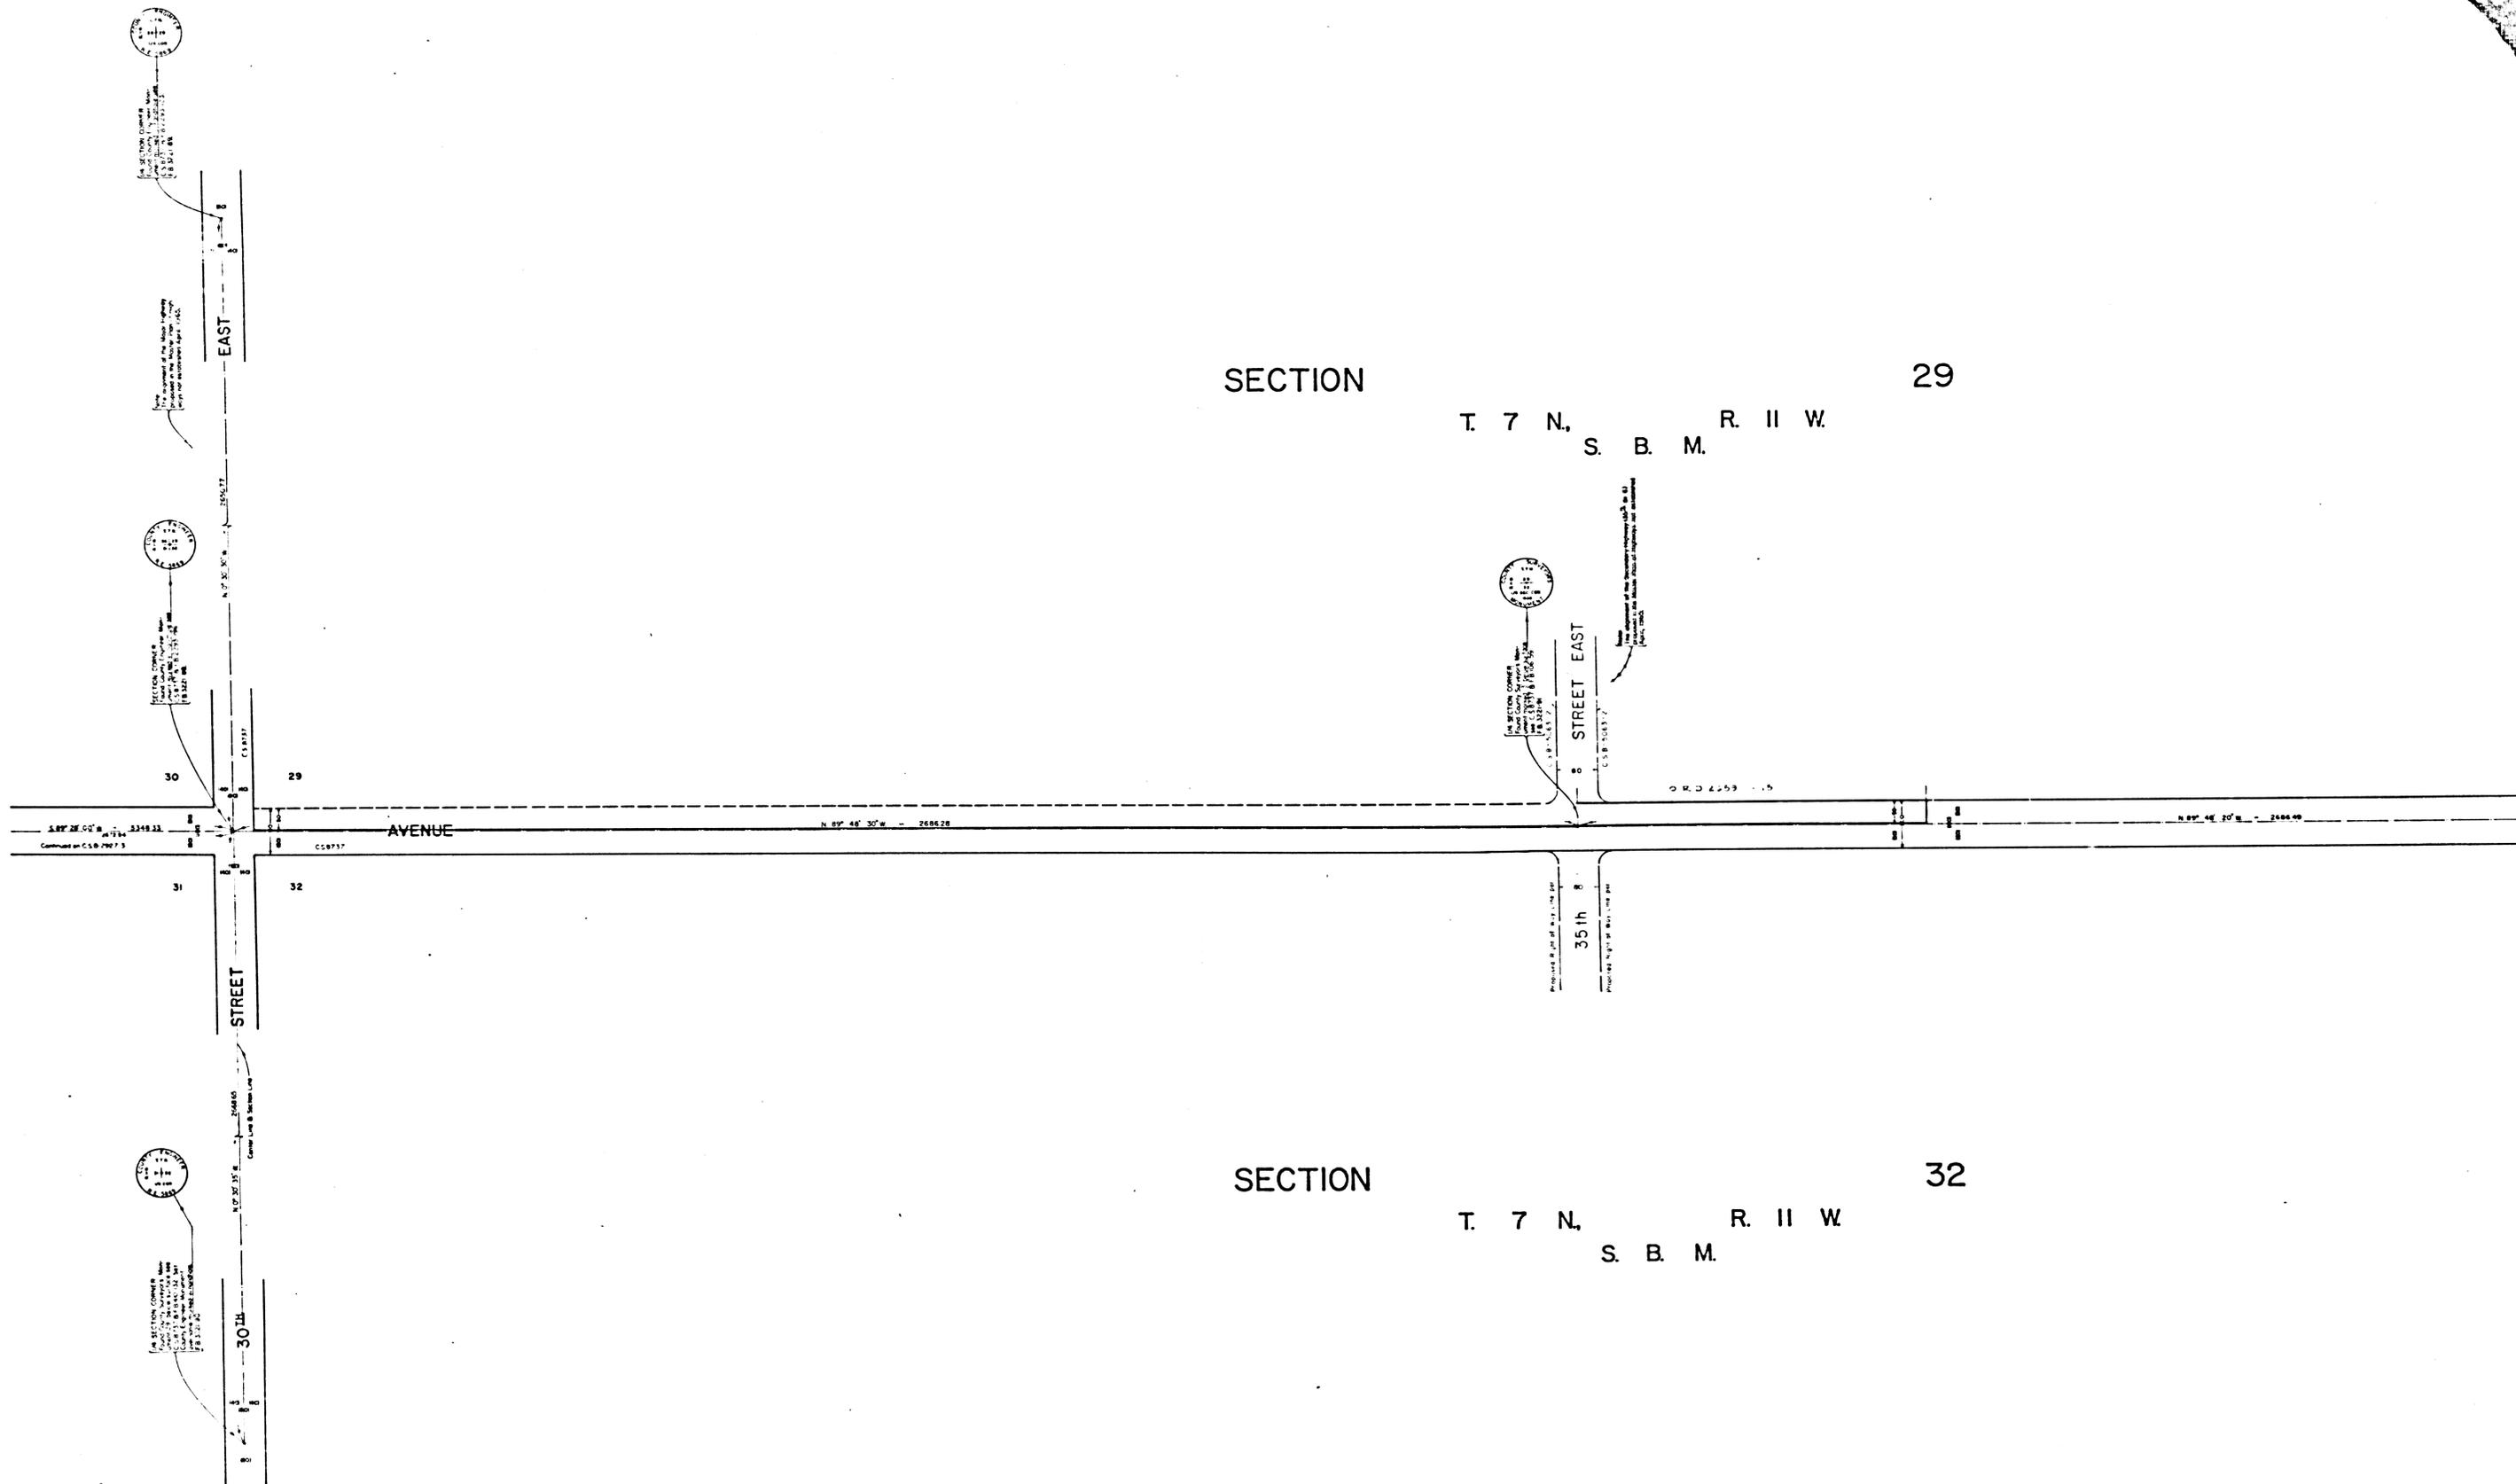

SECTION

29

T. 7 N., S. B. M., R. 11 W.

SECTION

32

T. 7 N., S. B. M., R. 11 W.

CSB-2927-2
A30FA3