

COUNTY OF LOS ANGELES  
 MAP OF  
**AVENUE L**  
 FROM  
 70<sup>TH</sup> STREET EAST  
 TO  
 90<sup>TH</sup> STREET WEST

COUNTY SURVEYOR'S MAP NO. B-2927  
 SHEET NO. 4 OF 8 SHEETS  
 SCALE: 1 INCH = 100 FT.

JOB NUMBER 0095.47  
 JOHN A. LAMBIE - COUNTY ENGINEER  
 SURVEYED 1954, 1961, 1962, 1964  
 SURVEYED ON REQUEST OF THE REGIONAL  
 PLANNING COMMISSION UNDER SEC. 79,  
 ORD. 4099, BY LETTER DATED SEPT. 15, 1964  
 AND BY BOARD ORDER DATED DEC. 11, 1964.  
 BEARINGS ARE BASED ON THE BEARING OF  
 AVENUE L AS SHOWN ON C.S.B. 2914-1  
 FB1802, FB2144, FB2223, FB3176, FB3221  
 FIELD WORK BY: W. C. MACK  
 J. S. COATES  
 C. K. LIND  
 OFFICE WORK BY: J. J. MENDONCA  
 J. J. EDWARDS  
 CHECKED BY: W. J. BRENNER


CSB-2927-4  
 A10FA3

IM 70




27

34

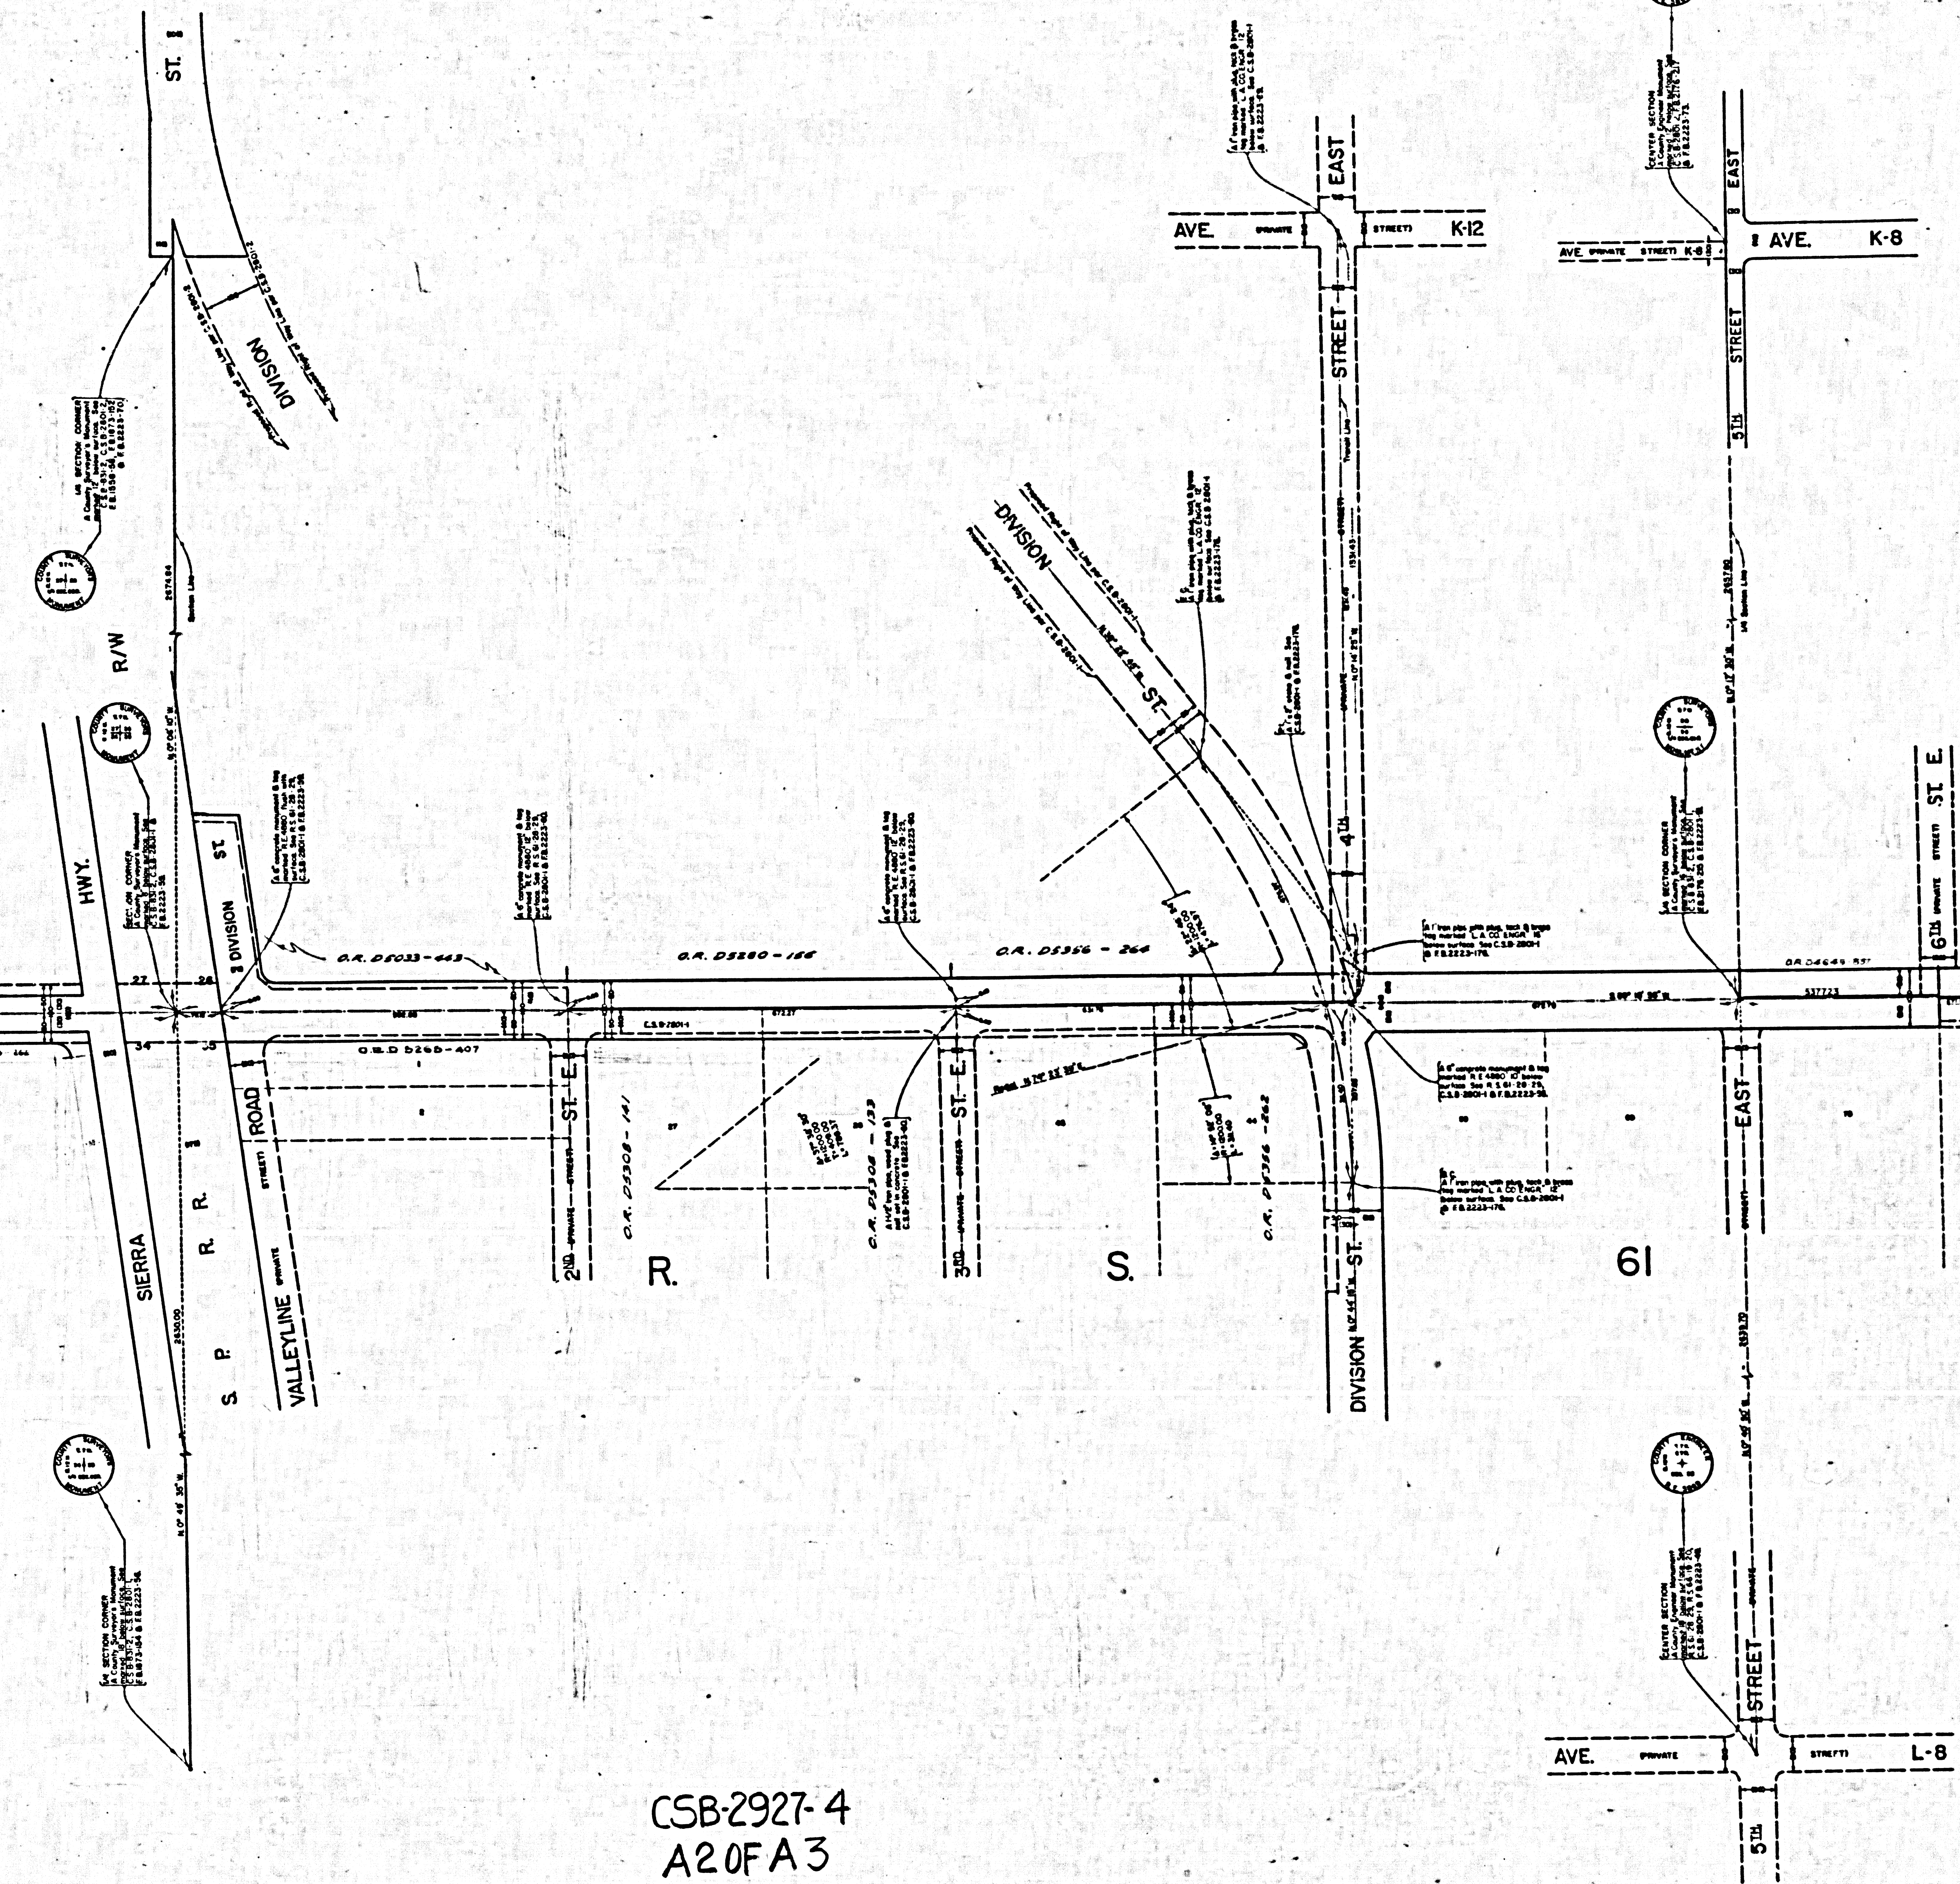

CSB-2927-4  
A20FA3



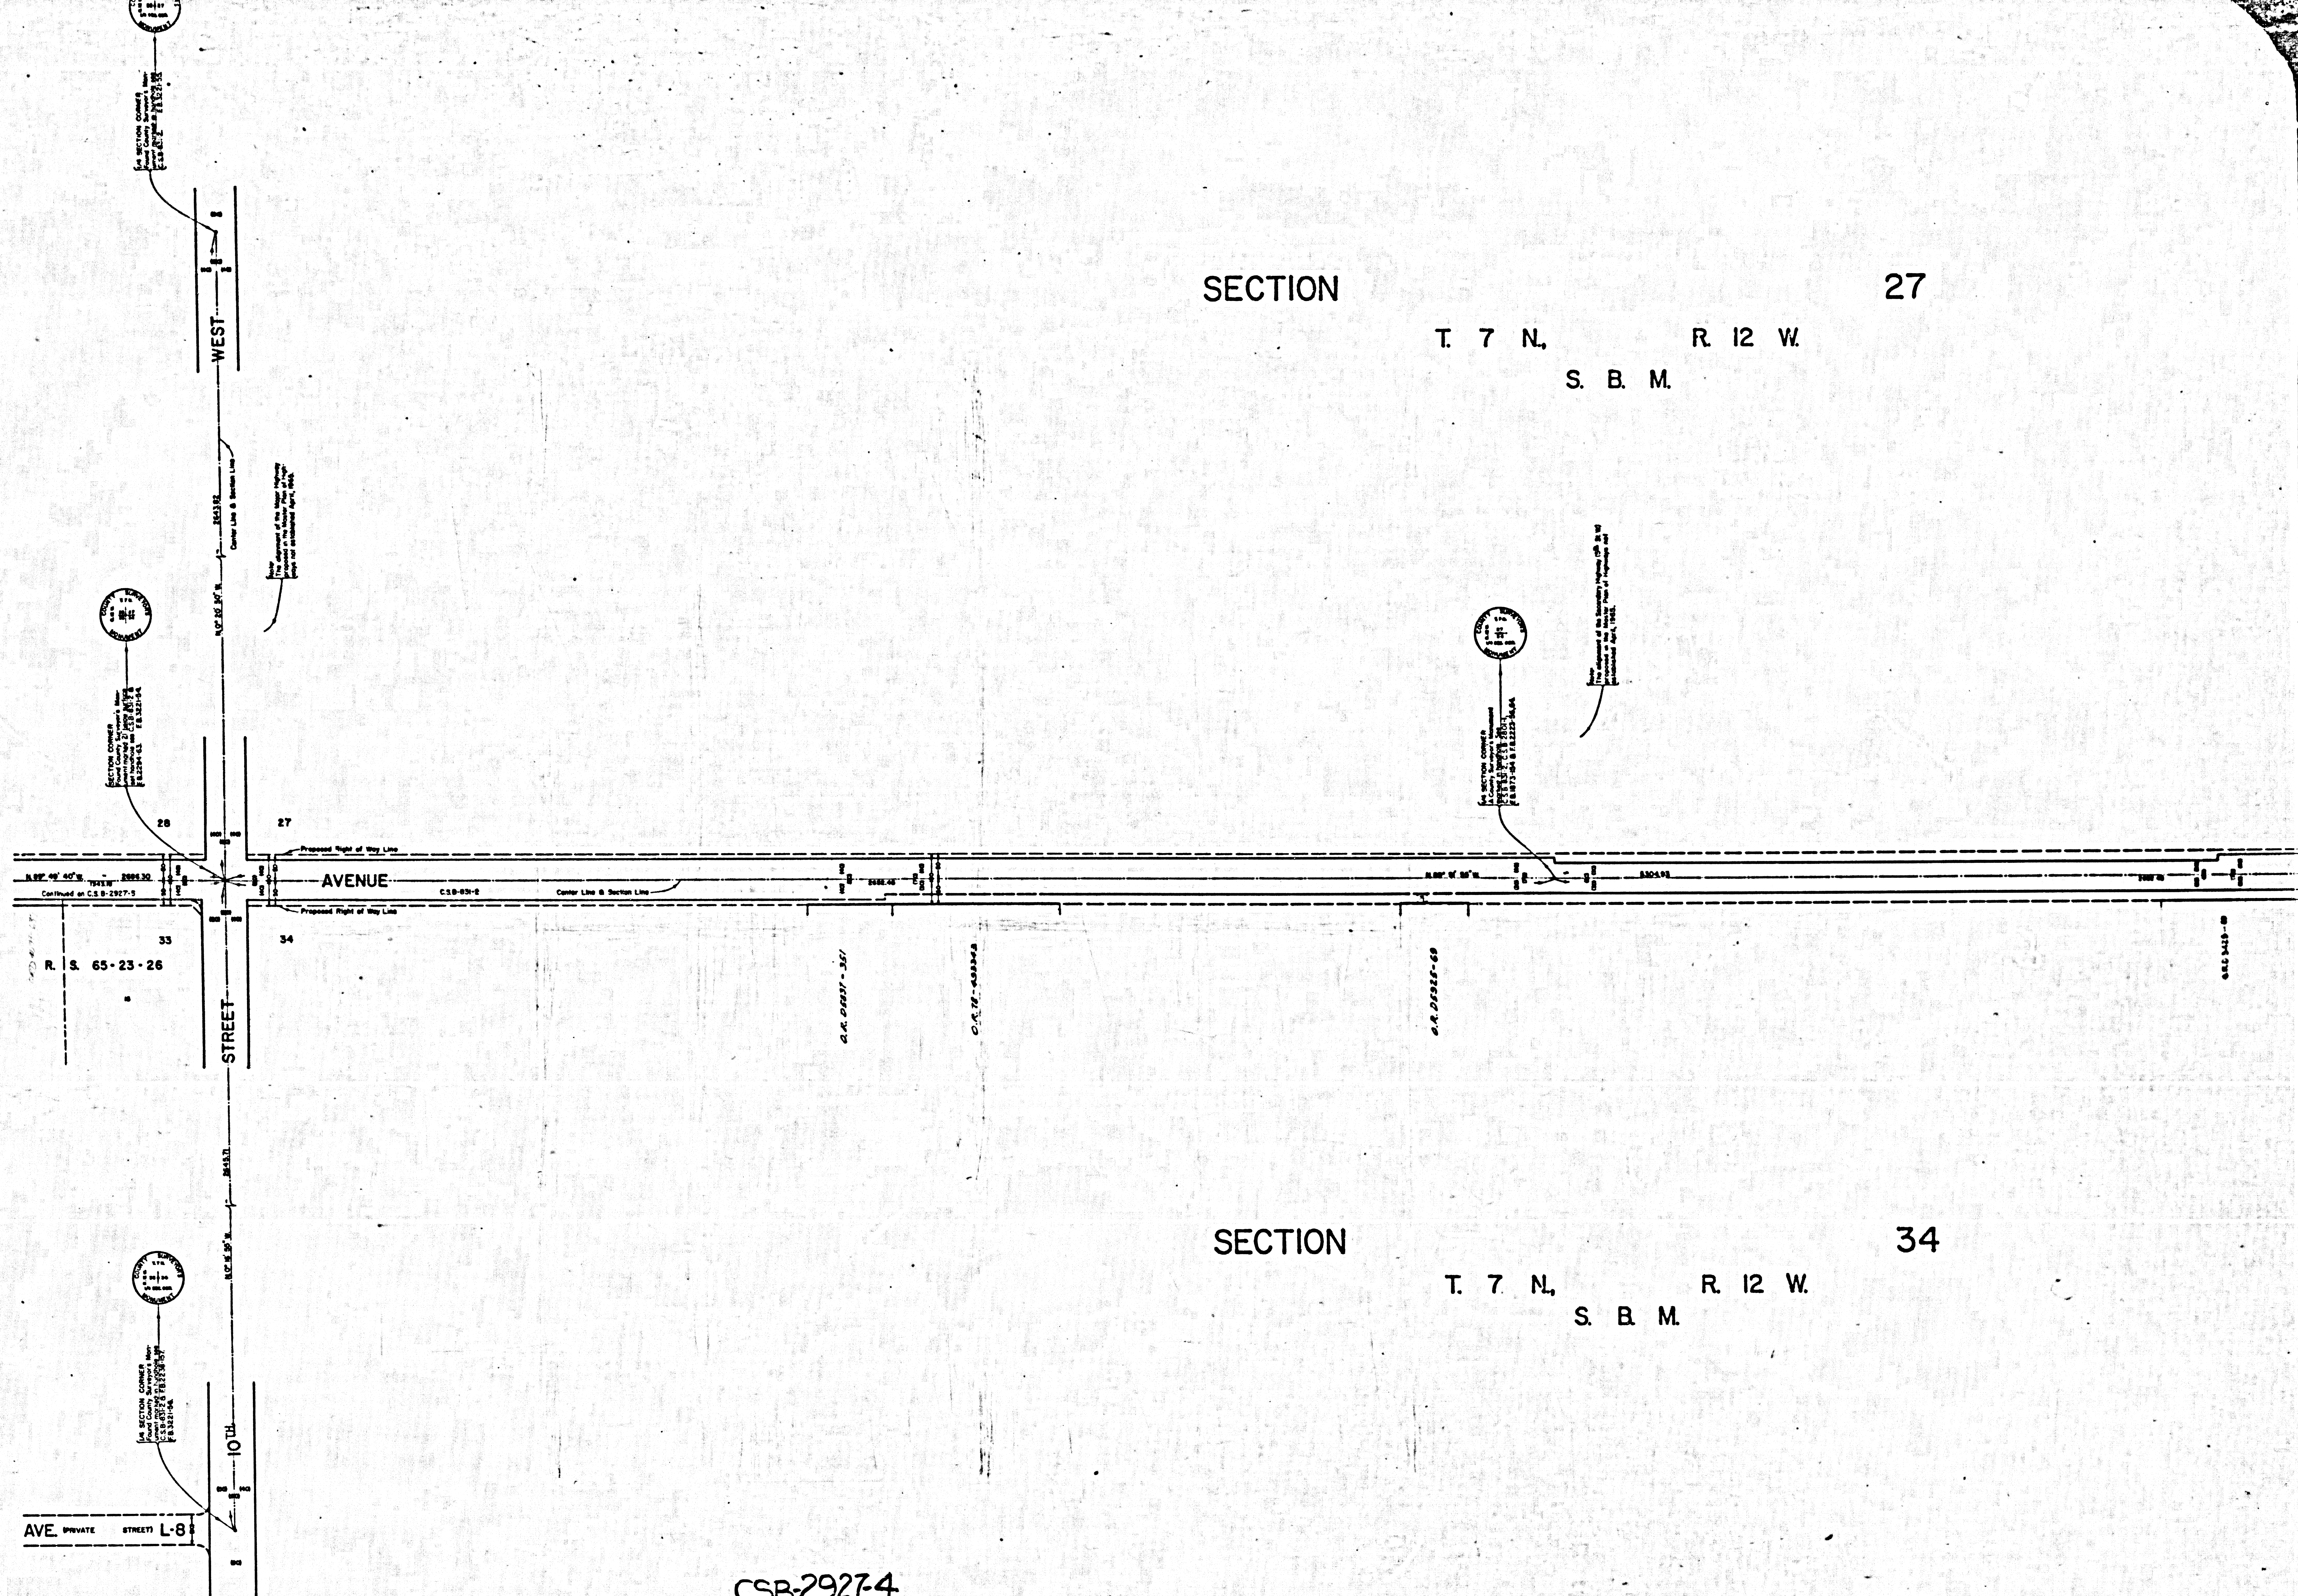

SECTION 27  
 T. 7 N. R. 12 W.  
 S. B. M.

SECTION 34  
 T. 7 N. R. 12 W.  
 S. B. M.

CSB-2927-4  
 A3 OF A3