

COUNTY OF LOS ANGELES
 MAP OF
AVENUE L
 FROM
 70TH STREET EAST
 TO
 90TH STREET WEST
 COUNTY SURVEYOR'S MAP NO. B-2927
 SHEET NO. 6 OF 8 SHEETS
 SCALE: 1 INCH = 100 FT.


JOB NUMBER 0095.47
 JOHN A. LAMBIE - COUNTY ENGINEER
 SURVEYED 1954, 1961, 1962, 1964
 SURVEYED ON REQUEST OF THE REGIONAL
 PLANNING COMMISSION UNDER SEC. 79,
 ORD. 4098, BY LETTER DATED SEPT. 15, 1964
 AND BY BOARD ORDER DATED DEC. 11, 1951
 BEARINGS ARE BASED ON THE BEARINGS OF
 AVENUE L AS SHOWN ON C.S.B. 2914-1
 FB1802, FB2144, FB2223, FB3176, FB3221
 FIELD WORK BY..... W. C. MACK
 J. S. COATES
 C. K. LIND
 J. MENDONCA
 OFFICE WORK BY..... J. J. EDWARDS
 CHECKED BY..... W. J. BRENNER

CSB-2927-6
 A10FA3


IM 71

E. 1/4 SECTION 25
T 7 N, R 13 W S.B.M.

SECTION 30
T 7 N, R 12 W S.B.M.

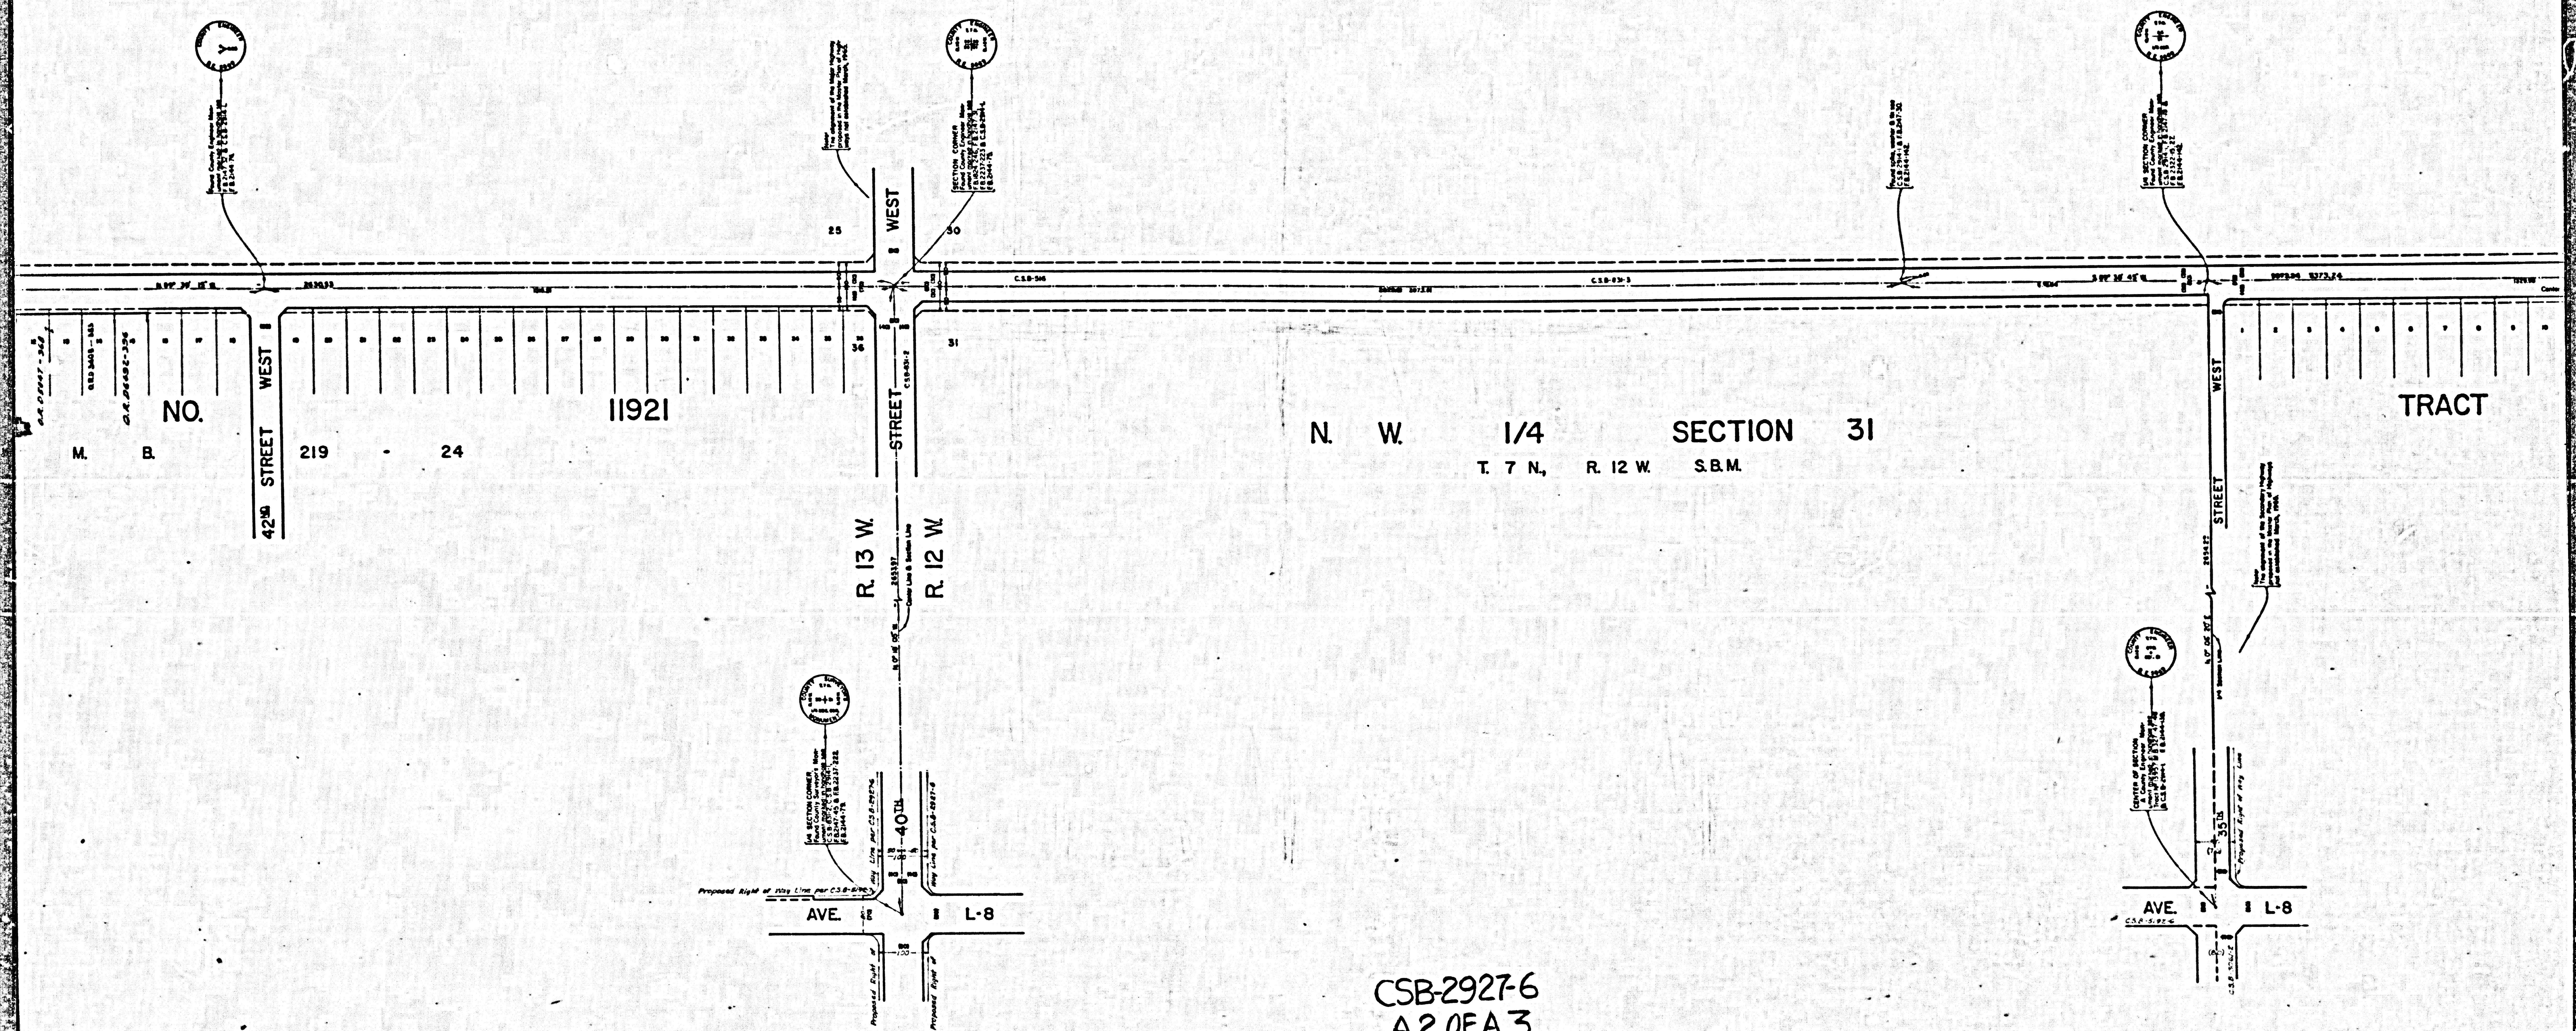

CSB-2927-6
A20FA3

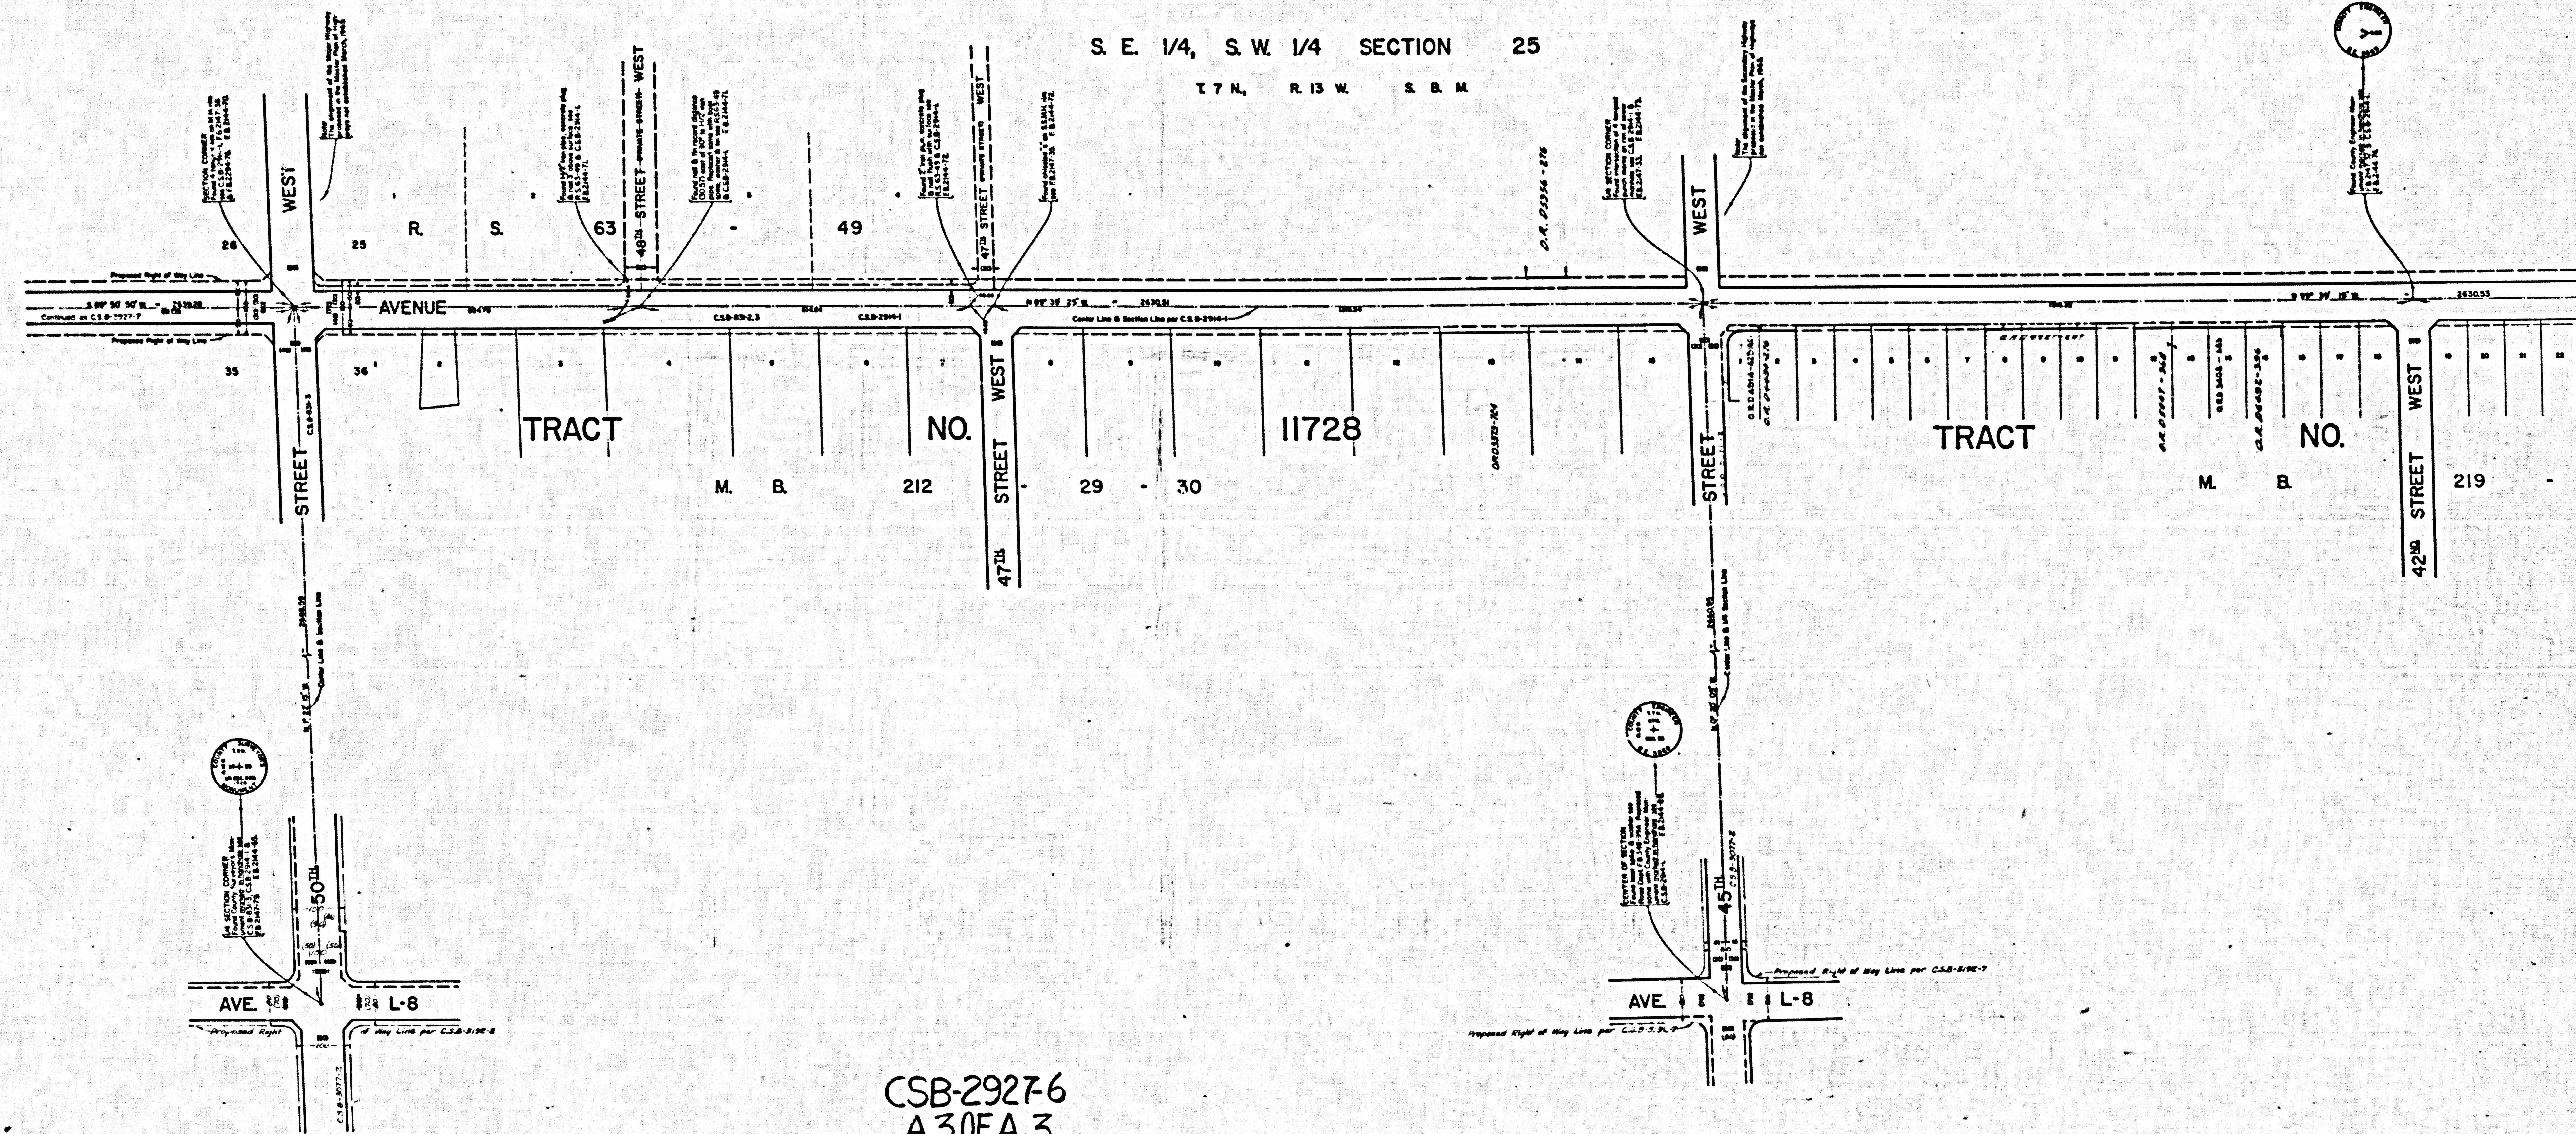

CSB-2927-6
A30FA 3