

COUNTY OF LOS ANGELES
 MAP OF
WATERWORKS DISTRICT NO. 35
 PUMPING PLANT AND RESERVOIR SITE
 BEING A PORTION OF LOT-2 IN THE
 NE. 1/4 OF SECTION 3, T.7.N.-R.10.W., S.B.M.


COUNTY SURVEYOR'S MAP NO. B-2931
 SCALE - 1 INCH = 20 FT.

JOB NUMBER 5357.06
 JOHN A. LAMBIE - COUNTY ENGINEER
 SURVEYED DECEMBER, 1964
 SURVEYED ON REQUEST OF THE COUNTY
 ENGINEER UNDER SEC. 79, ORD. 4099
 BY LETTER DATED DEC. 1, 1964
 BEARINGS ARE BASED ON THE BEARING
 OF THE NORTH LINE OF SECTION 3, T.7.N.-
 R.10.W., S.B.M. AS SHOWN ON C.S. 8731.

F.B. 3228-9-10
 FIELD WORK BY.....J. MENDONCA
 OFFICE WORK BY.....S.D. BAILEY
 CHECKED BY.....W.J. BRENNER

IM 69

CSB-2931
 A1 of A2

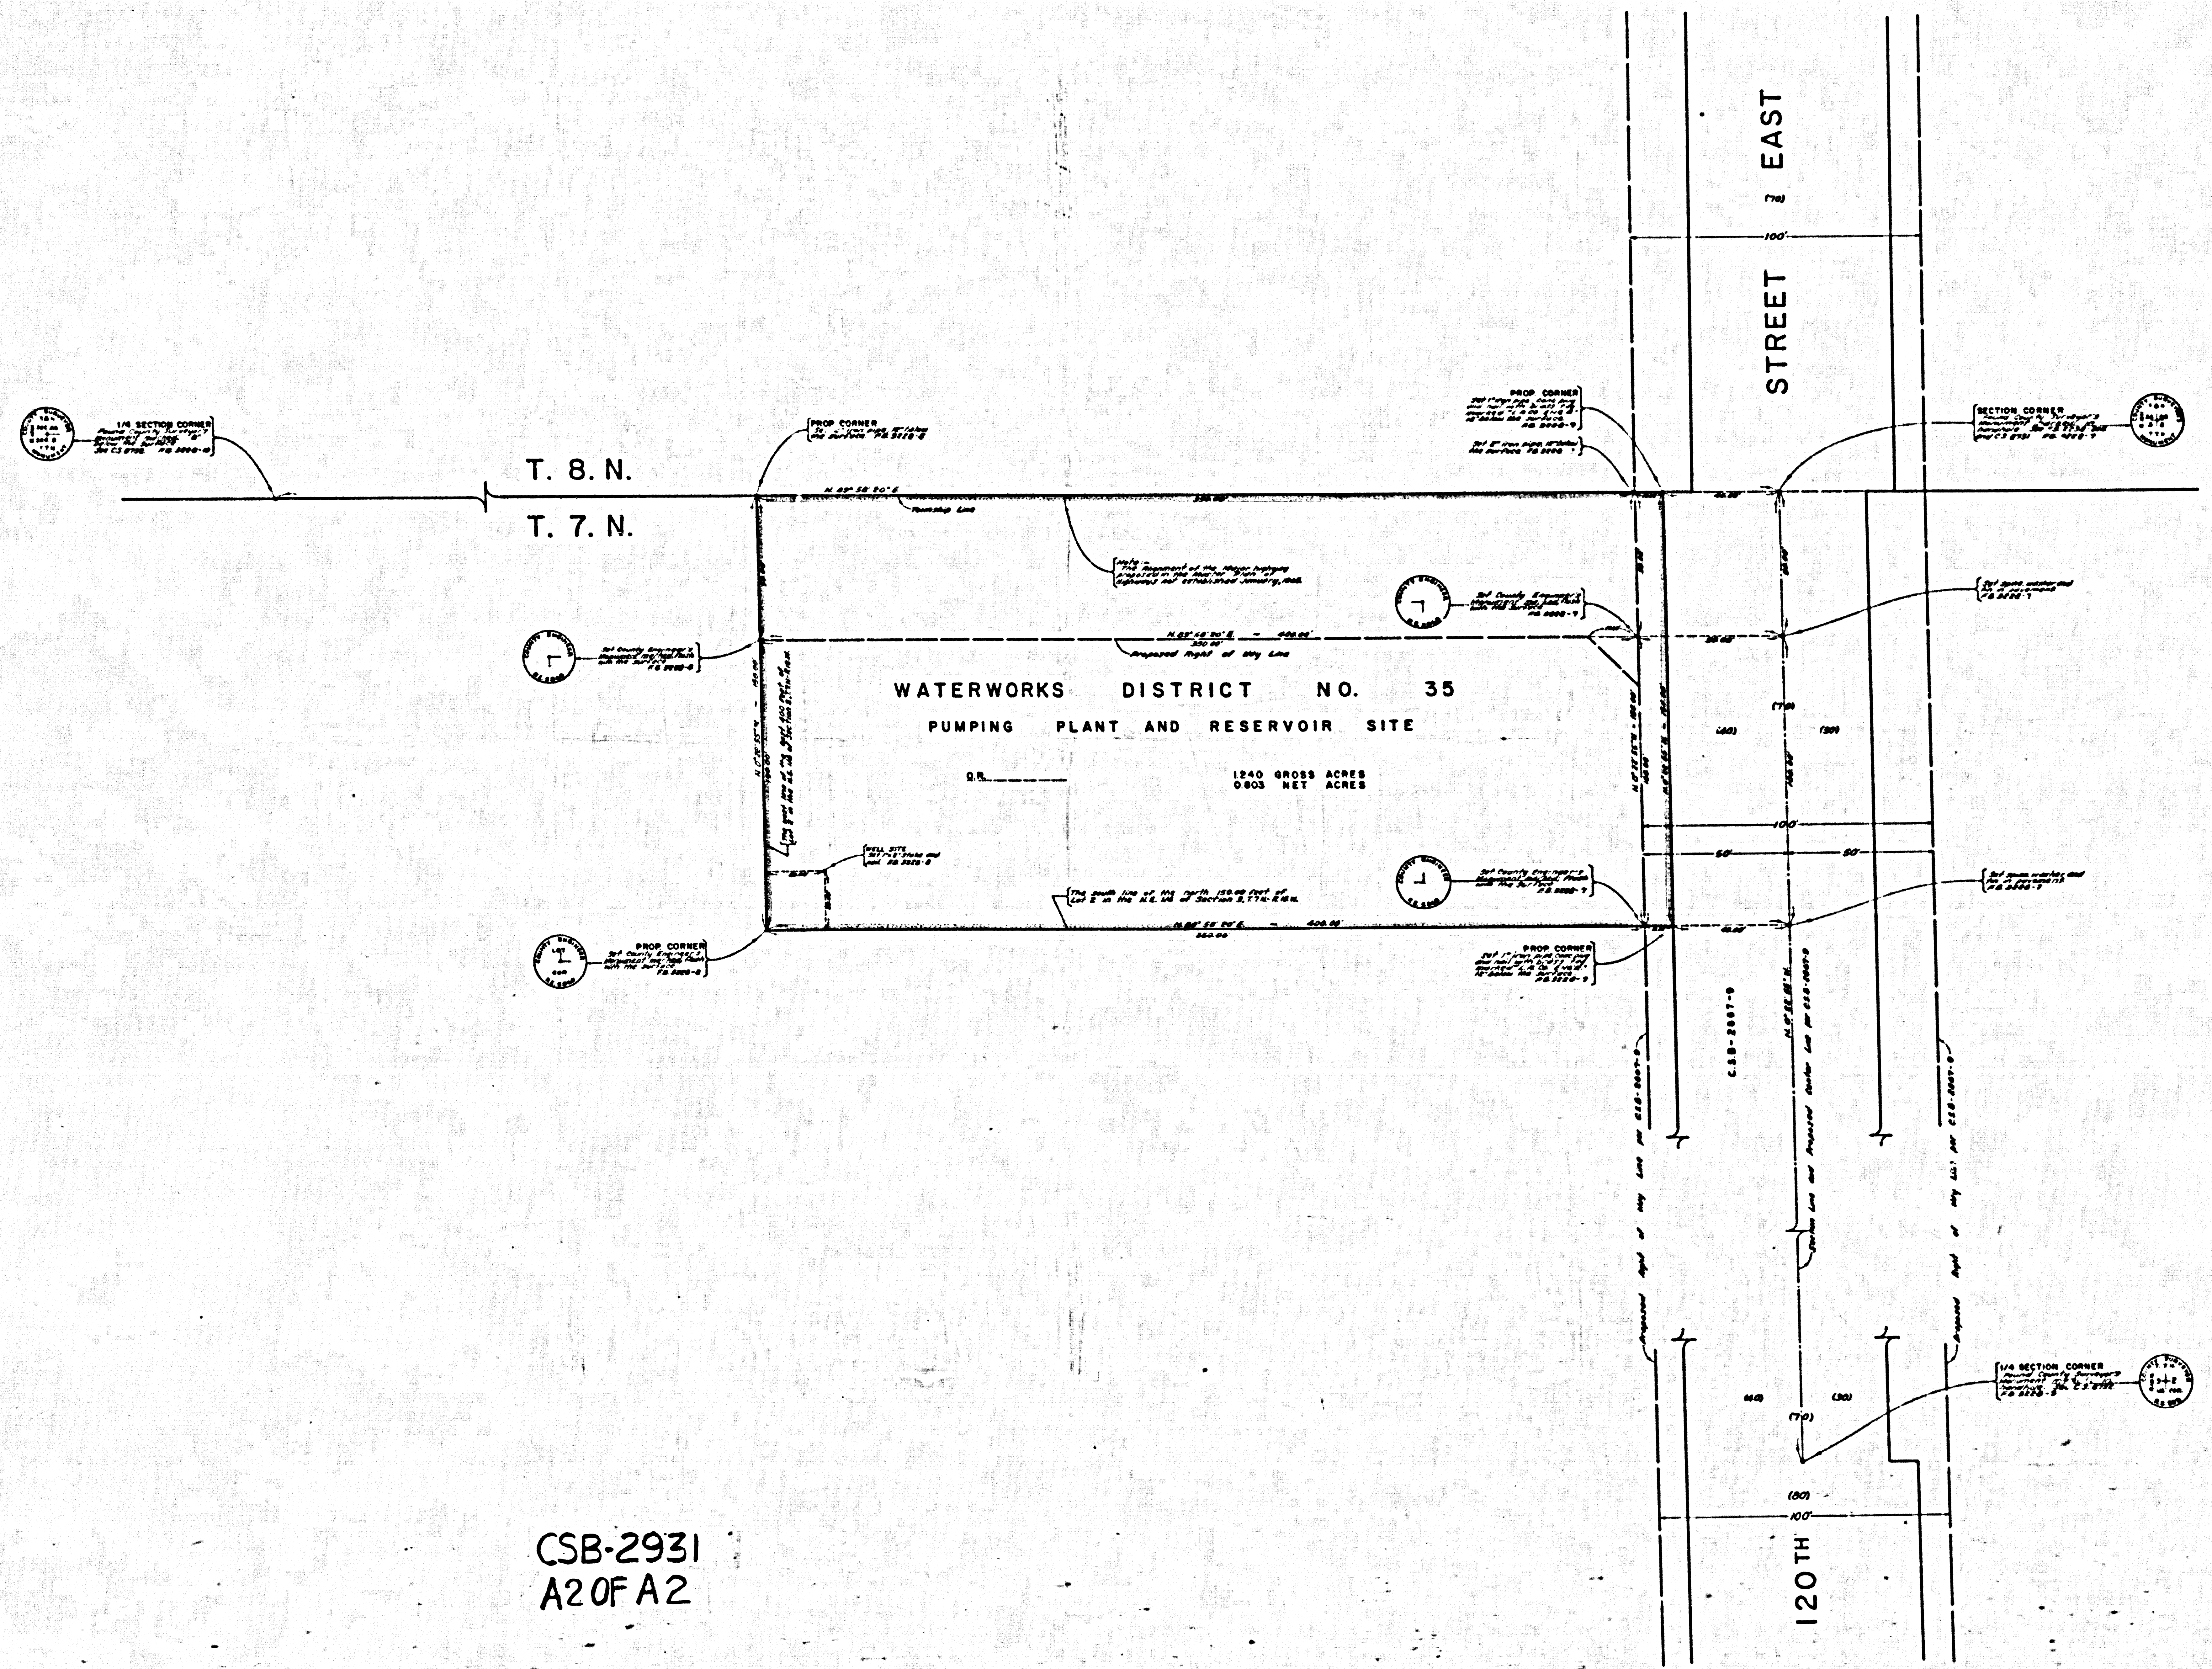

CSB-2931
A20FA2