
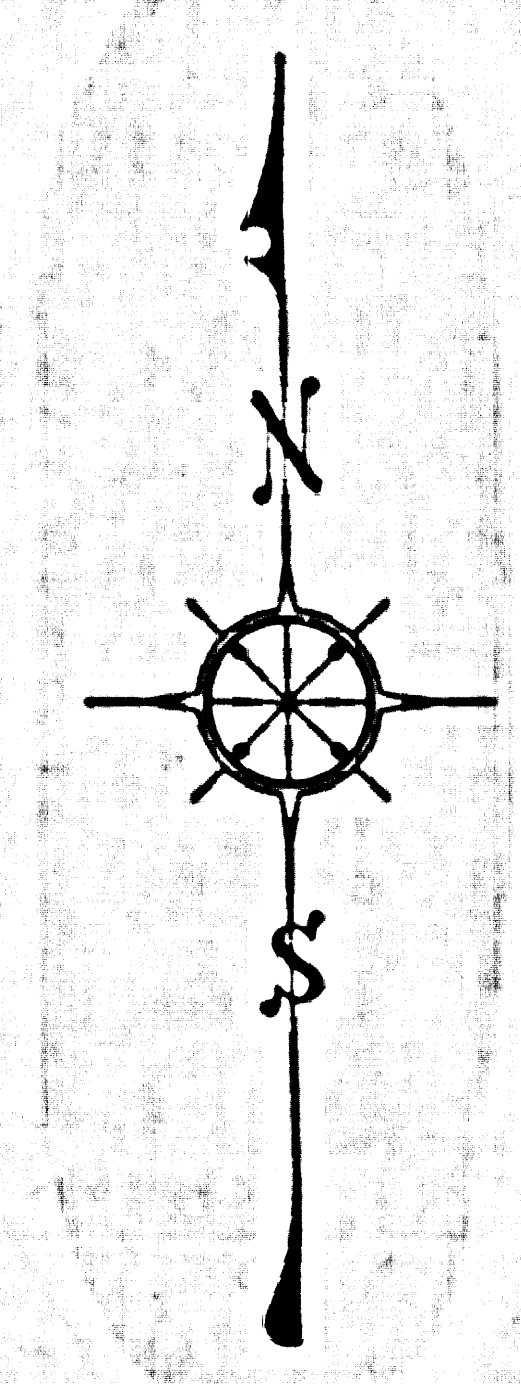


SECTION

S.B.M.

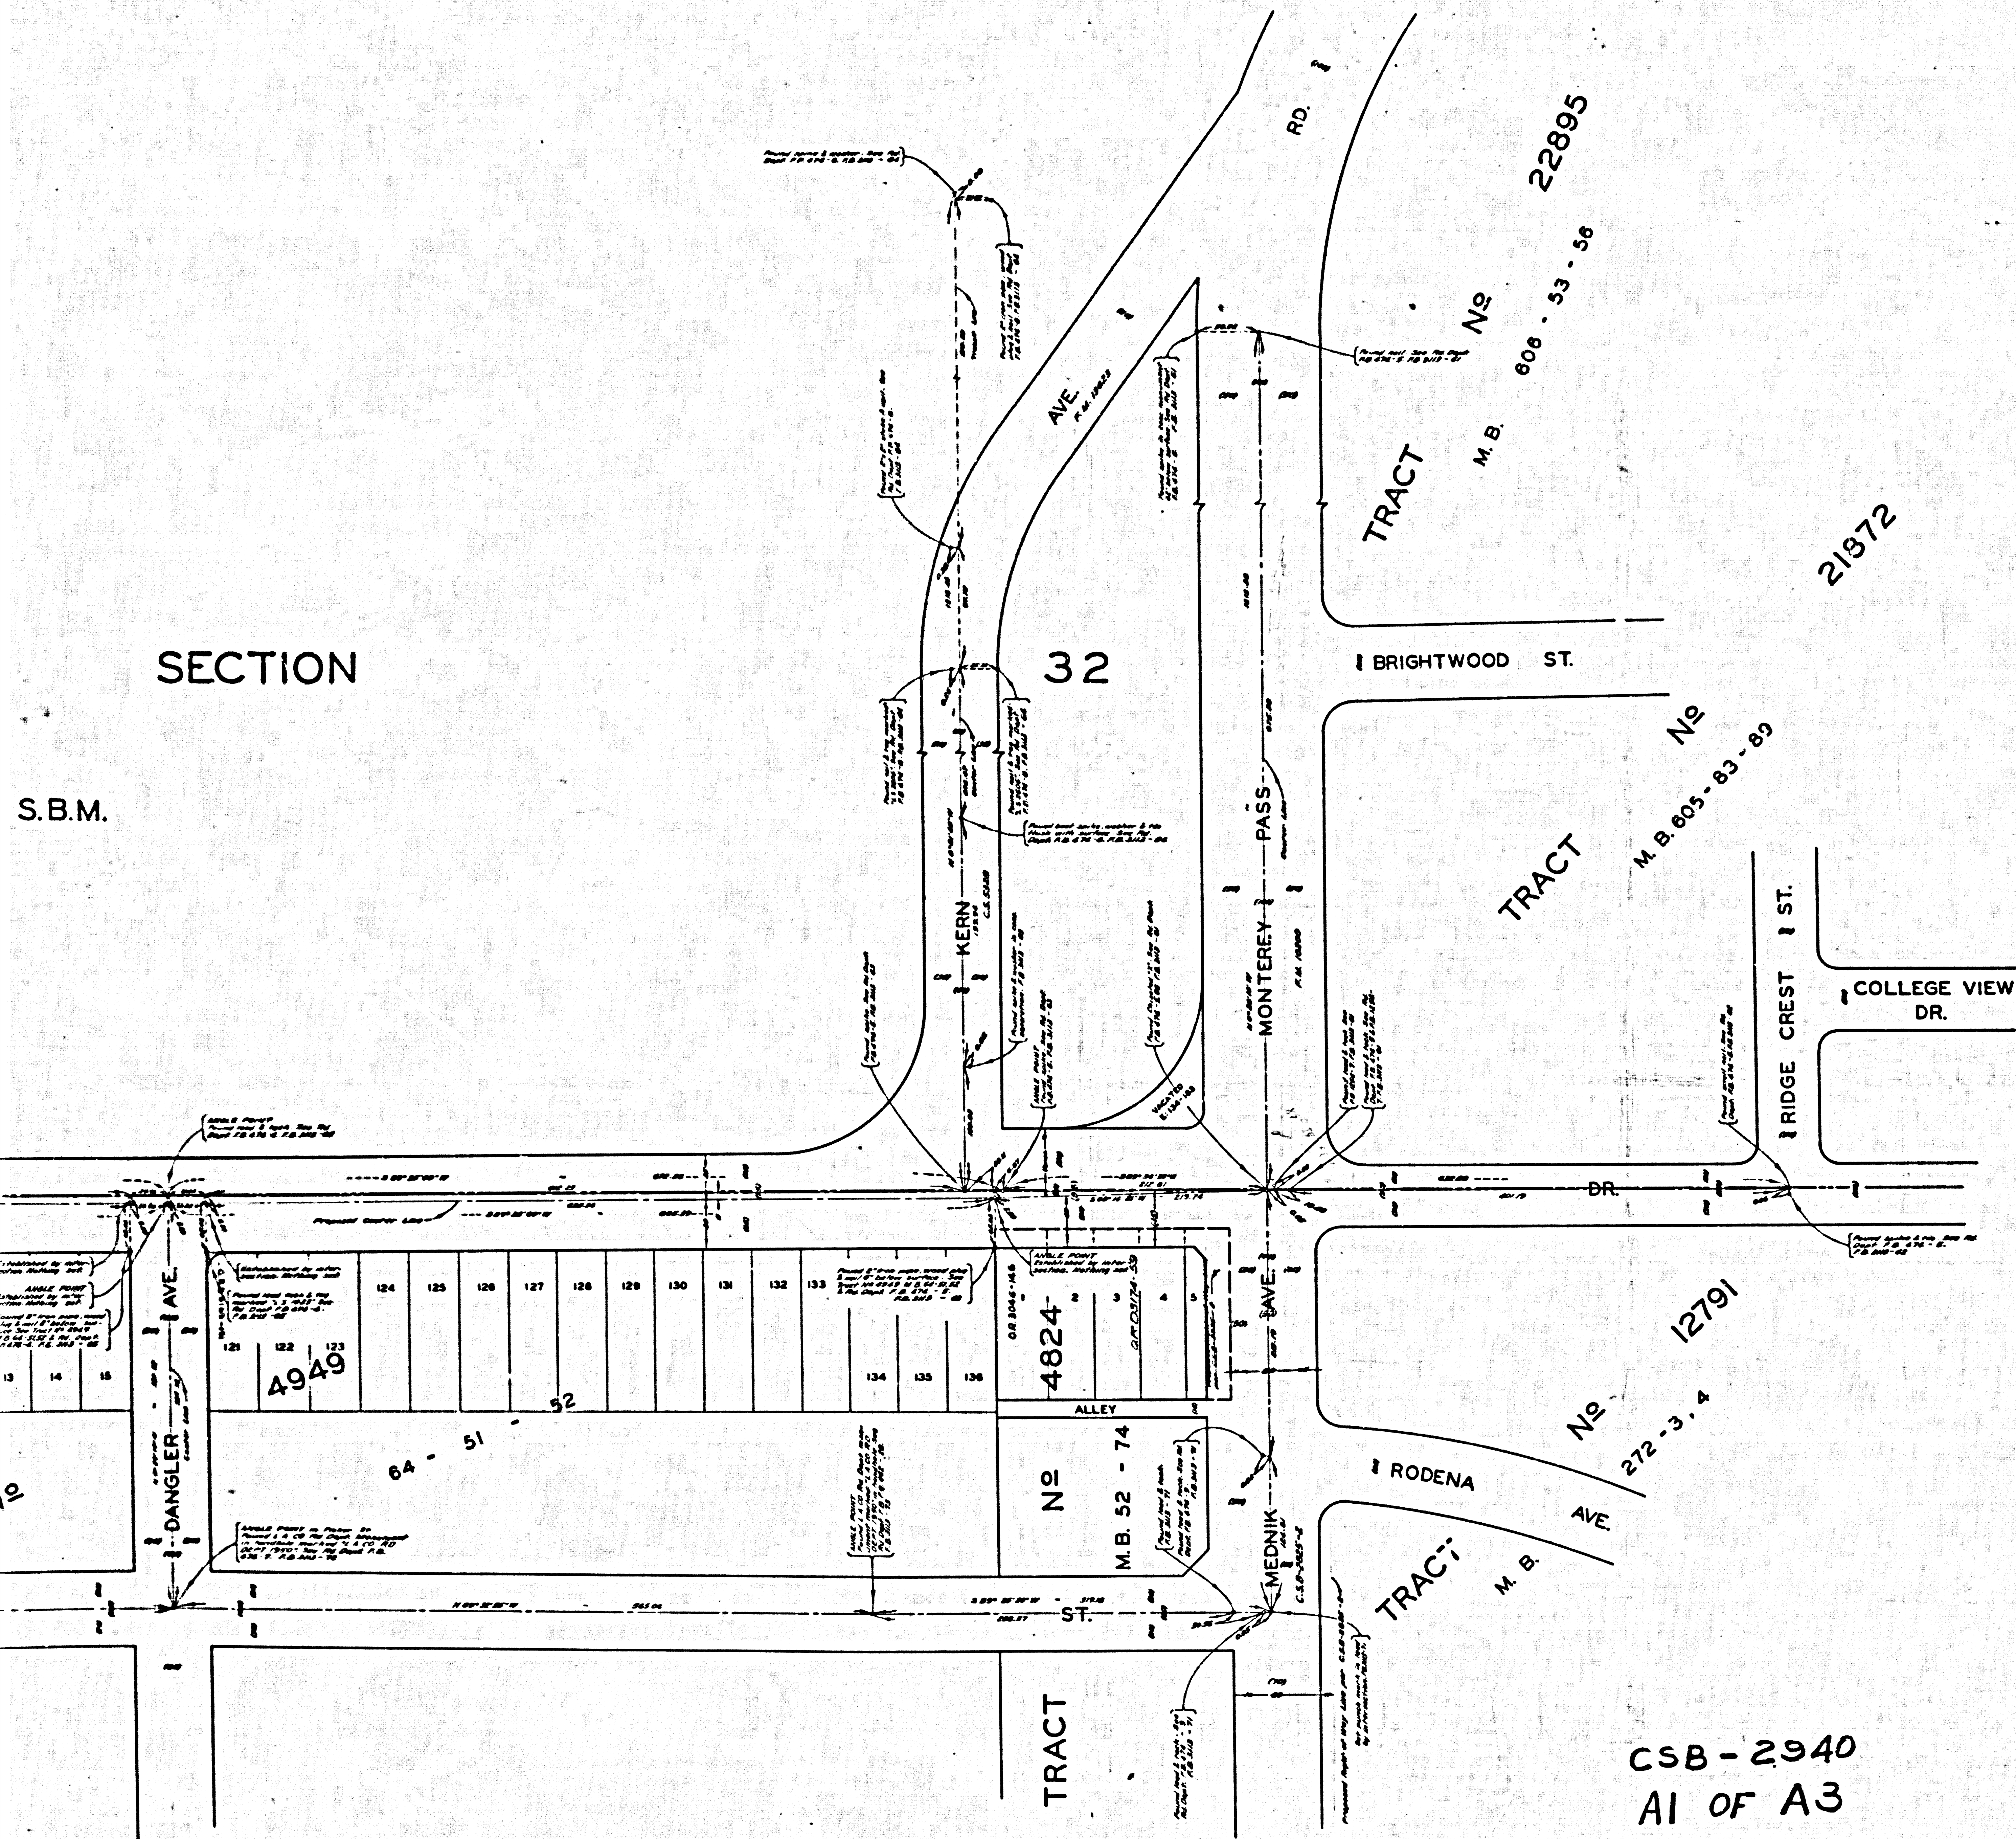

COUNTY OF LOS ANGELES
 MAP OF
FLORAL DRIVE
 FROM
 MEDNIK AVENUE
 TO
 EASTERN AVENUE
 COUNTY SURVEYORS MAP NO. B-2940
 SCALE: 1 INCH = 50 FT.

JOB NUMBER 009853

JOHN A. LAMBIE - COUNTY ENGINEER
SURVEYED FEBRUARY 1965

SURVEYED ON REQUEST OF THE REGIONAL
PLANNING COMMISSION UNDER SEC. 79,
ORD. 4098 BY LETTER DATED DEC. 29, 1964
AND BY BOARD ORDER DATED DEC. 11, 1951


BEARINGS ARE BASED ON THE BEARING OF
FORD BLVD. AS SHOWN ON C.S.B. - 2908
F.B. 3113 - 57 - 66

FIELD WORK BY..... A. C. GUIZADO
OFFICE WORK BY..... R. S. DOWNS
CHECKED BY..... S. SHINODA

I.M. 36

Proposed alignment between McBrat, Am. & Eastern Ave.
revised. See E.C. minutes dated 10-19-61. C.S.B. 2940

CSB-2940
A1 OF A3

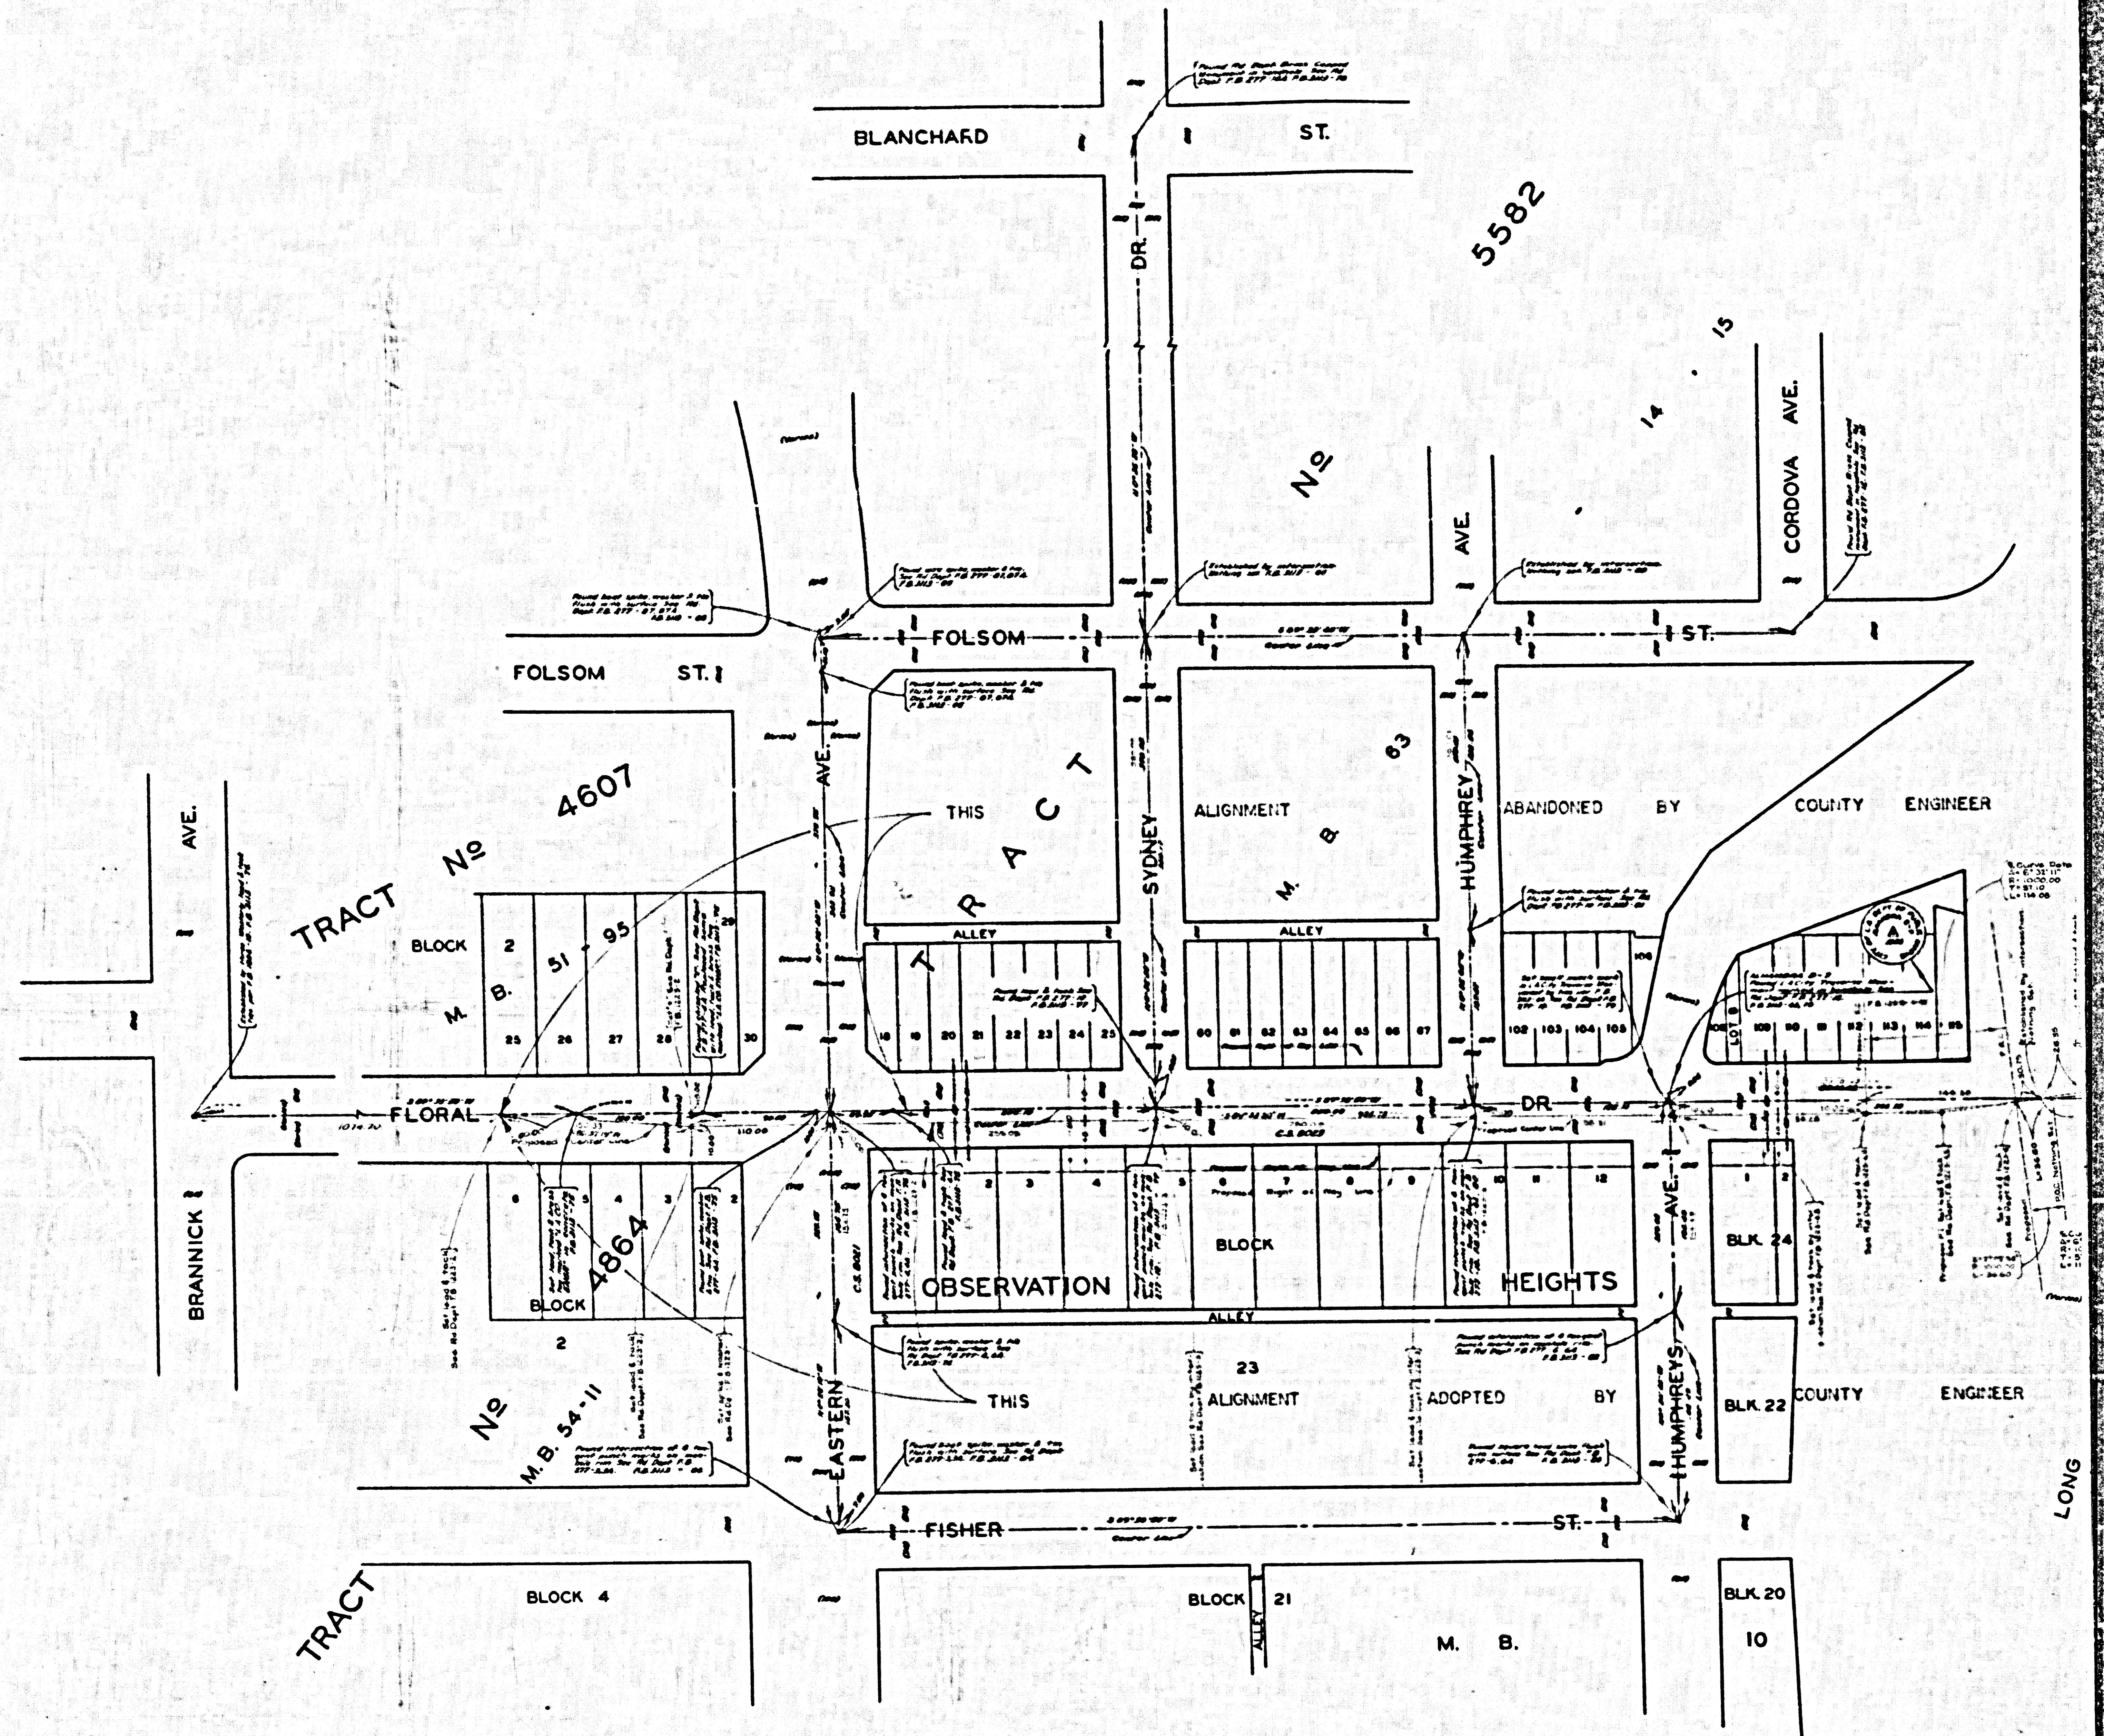

CSB - 2940
A3 OF A3

LONG