


CSB-2942
A1 OF A2

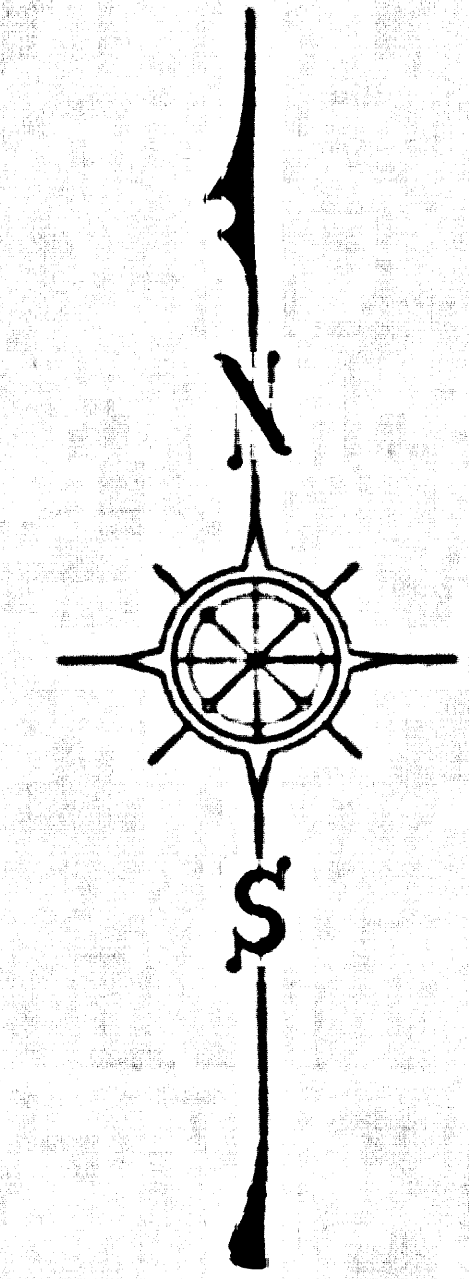

COUNTY OF LOS ANGELES
MAP OF
EUGENE OREGON PARK

BEING BLOCK 6 & A PORTION OF BLOCKS
7 & 8 TRACT NO. 5329 M.B. 60-39 AND
LOTS 162 TO 172 INCL. HOME ACRE TRACT
M.B. 10-154-155

COUNTY SURVEYOR'S MAP NO. B-2942
SCALE: 1 INCH = 30 FT.


JOB NUMBER 0055.83
JOHN A. LAMBIE - COUNTY ENGINEER
SURVEYED SEPT., 1964 - FEB., 1965
SURVEYED ON REQUEST OF THE COUNTY
ENGINEER UNDER SEC. 78 ORD. 4099
BY LETTER DATED AUG. 6, 1964
BEARINGS ARE BASED ON THE BEARING OF
FIRST ST AS SHOWN ON C.S. 8859-1
FB.3210-7-24, 33-41
FIELD WORK BY.....R. C. BOWERS
OFFICE WORK BY.....J. J. EDWARDS
CHECKED BY.....M. E. AUSTIN

NOTE: FOR TOPOGRAPHY PRIOR TO CONSTRUCTION
SEE SURVEY DIVISION FILE MAP NO. RT 333

COPYRIGHT 1965 BY THE COUNTY OF LOS ANGELES

COPYRIGHT 1965 BY THE COUNTY OF LOS ANGELES

CS B-2942
A2 OF A2

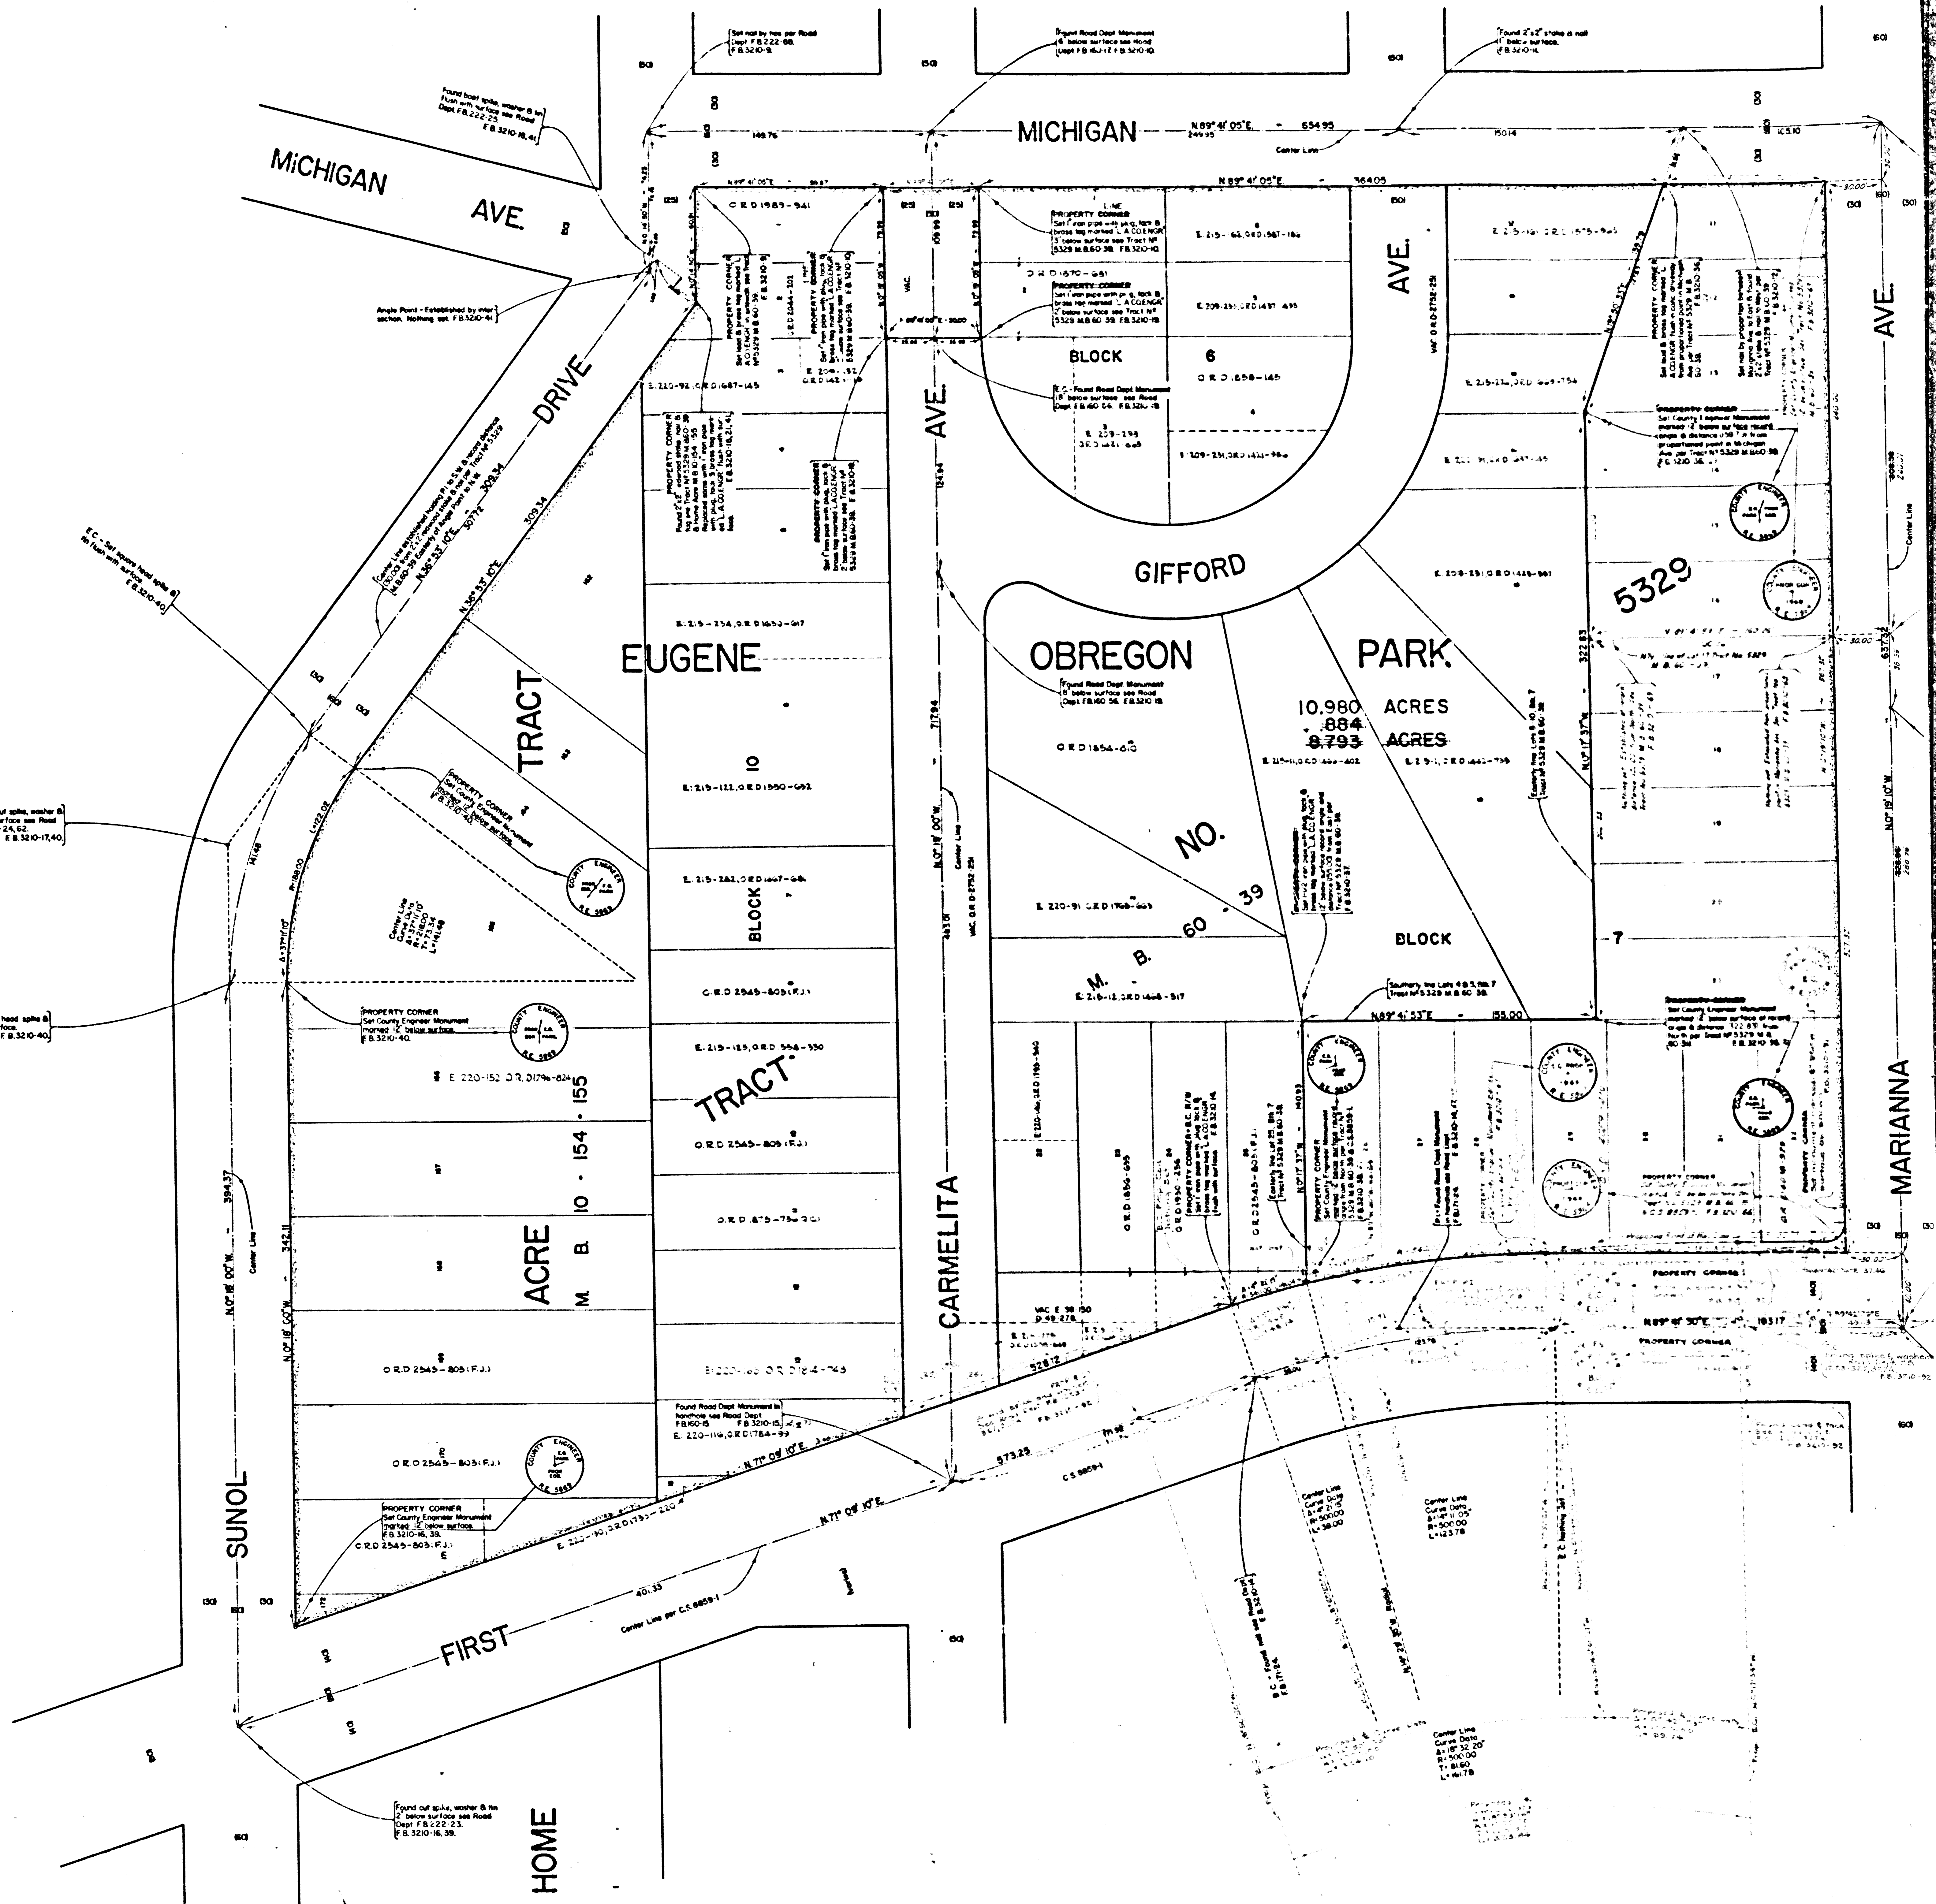

MICHIGAN AVE

SUNOL DRIVE

FIRST HOME

MICHIGAN

GIFFORD AVE

OBREGON PARK

PARK

EUGENE TRACT

TRACT

ACRE M B 10 154 155

CARMELITA AVE

NO. 60-39

BLOCK 7

BLOCK 6

BLOCK 10

5329

MARIANNA AVE

MICHIGAN AVE

SUNOL DRIVE

FIRST HOME

MICHIGAN

GIFFORD AVE

OBREGON PARK

PARK

EUGENE TRACT

TRACT

ACRE M B 10 154 155

CARMELITA AVE

NO. 60-39

BLOCK 7

BLOCK 6

BLOCK 10

5329

MARIANNA AVE