


PARTION RANCHO SAN PEDRO  
 P. 1 - 119 - 121

COUNTY OF LOS ANGELES  
 MAP OF  
**WALNUT STREET**  
 FROM  
 AVALON BLVD.  
 TO  
 BROADWAY  
 COUNTY SURVEYORS MAP NO. B-2943  
 SCALE: 1 INCH = 100 FT.

JOB NUMBER 0088.73  
 JOHN A. LAMBIE - COUNTY ENGINEER  
 SURVEYED MAY & JUNE 1965  
 SURVEYED ON REQUEST OF THE REGIONAL  
 PLANNING COMMISSION UNDER SEC. 78  
 ORD. 4099 BY LETTER DATED APRIL 20, 1965  
 AND BY BOARD ORDER DATED DEC. 11, 1951  
 BEARINGS ARE BASED ON THE CALIFORNIA  
 COORDINATE SYSTEM ZONE 7, PER SEC. 8809  
 PUBLIC RESOURCES CODE SEE C.S. 9423  
 F. B. 2966 - 65 - 94 & F. B. 3121 - H, H2 & H3  
 FIELD WORK BY ..... T. MAHNEY JR.  
 OFFICE WORK BY ..... R. S. DOWNS  
 CHECKED BY ..... D. SAPPPELL

CSB-2943  
 A1 OF A2

IM 26

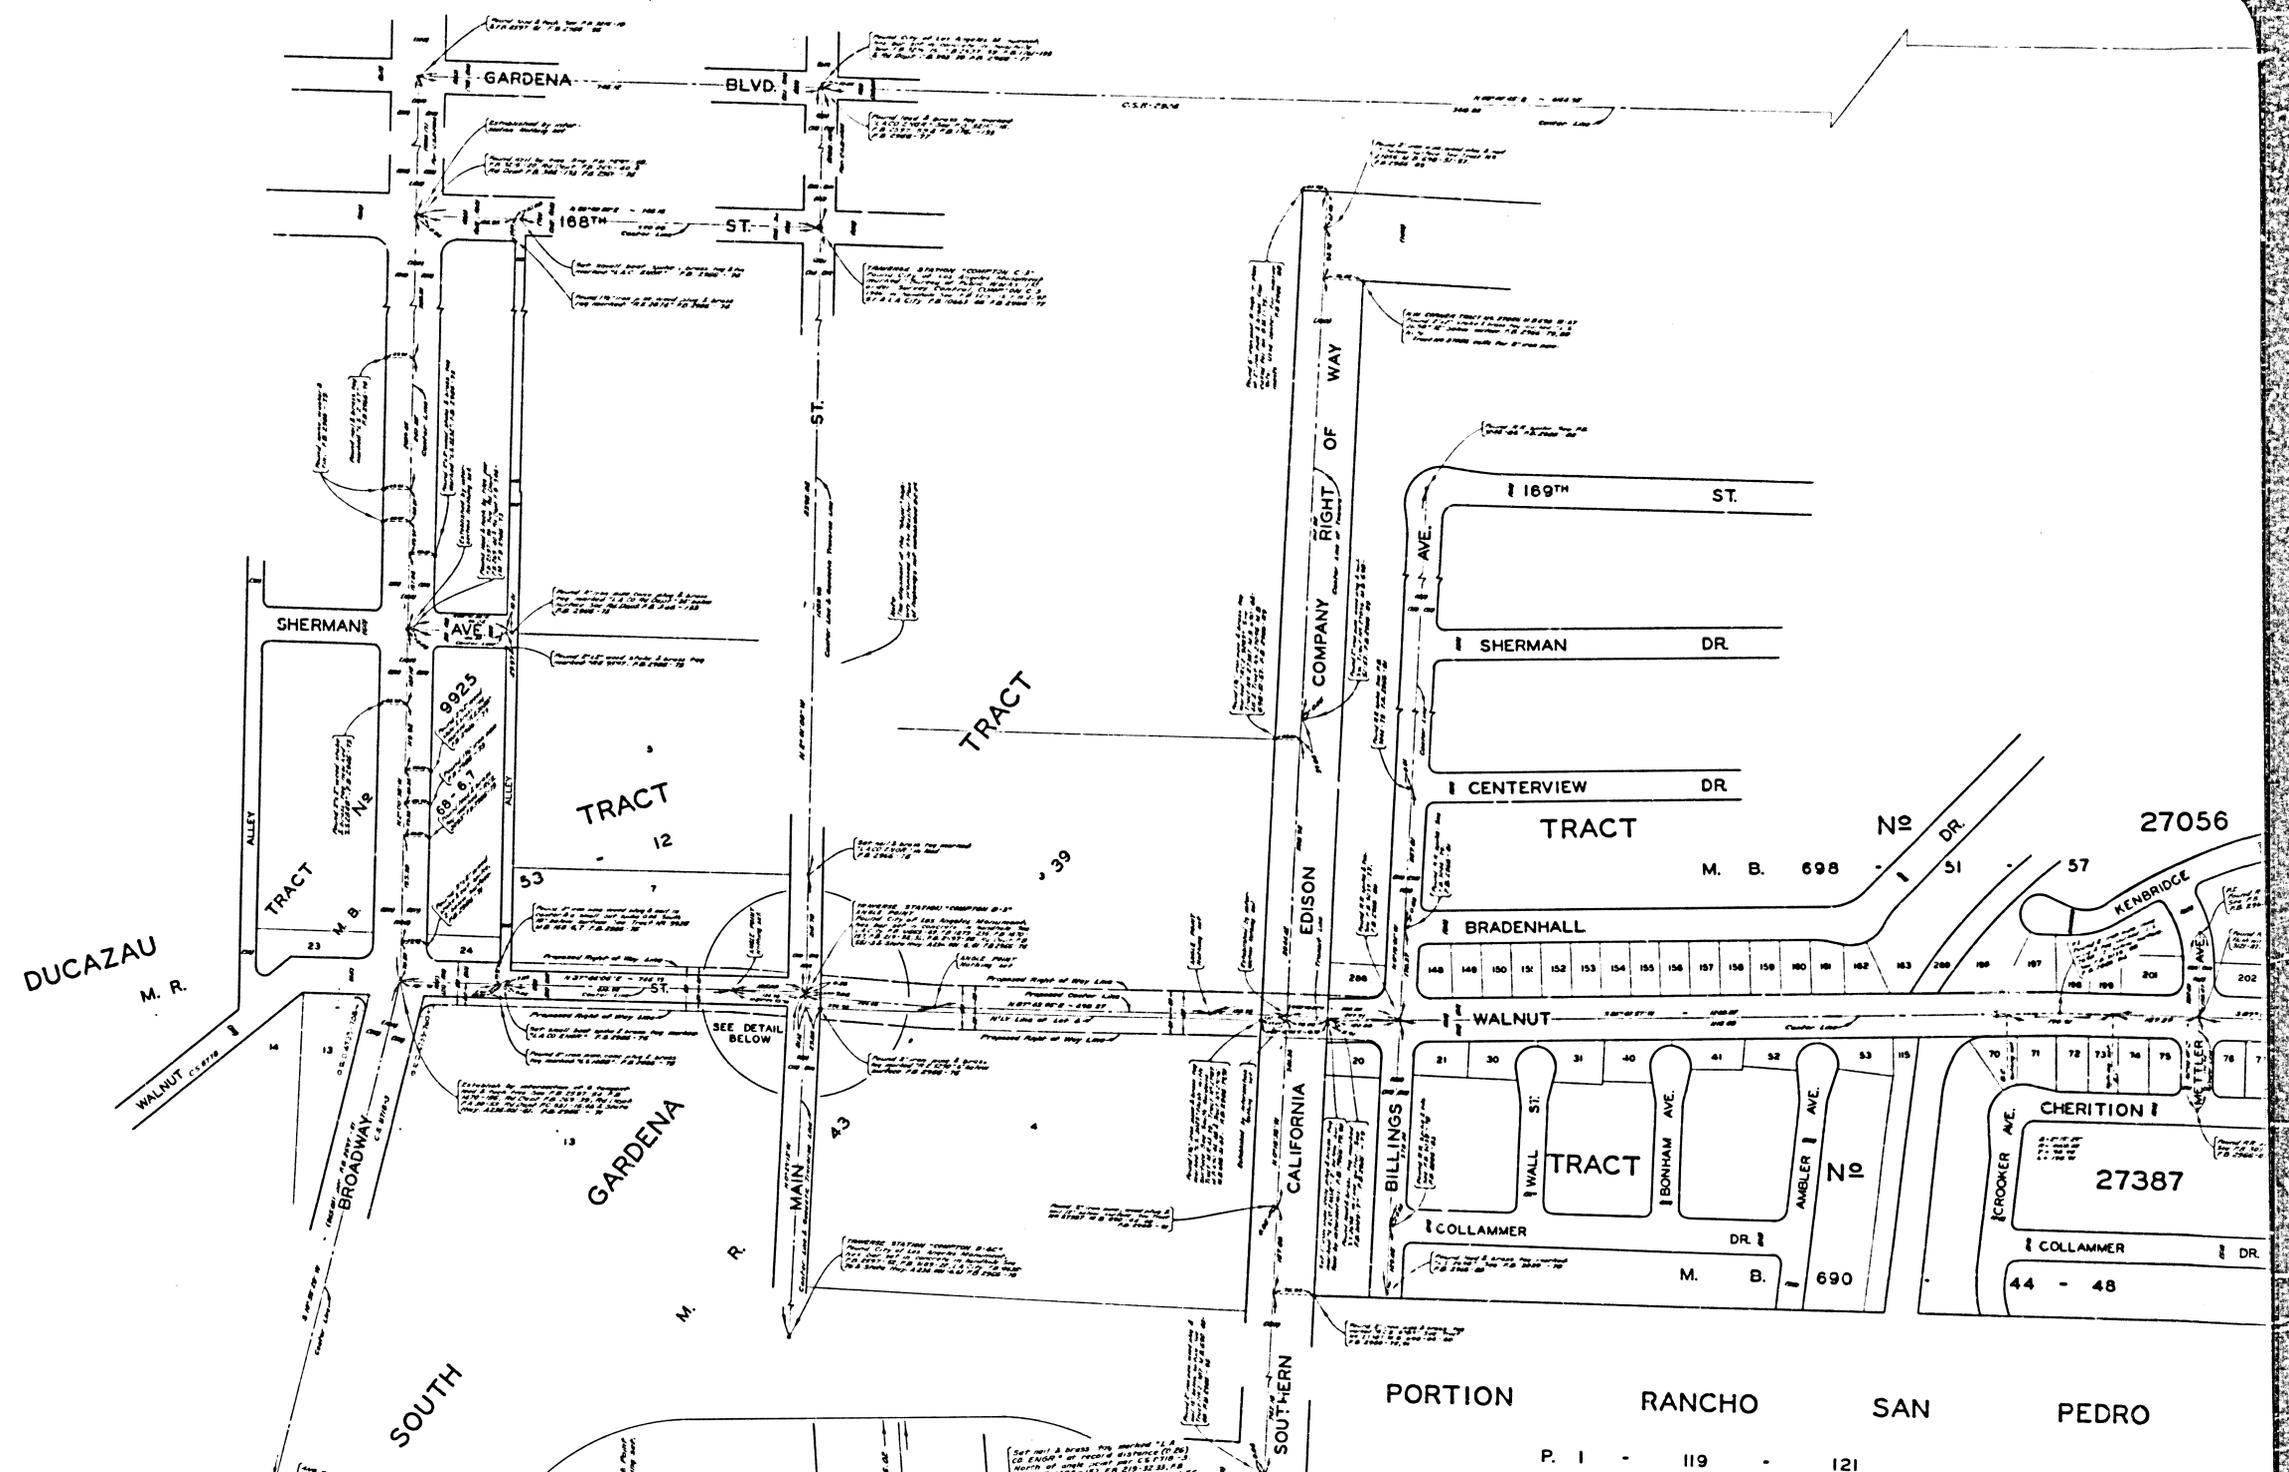

CSB-2943  
A2 OF A2

