


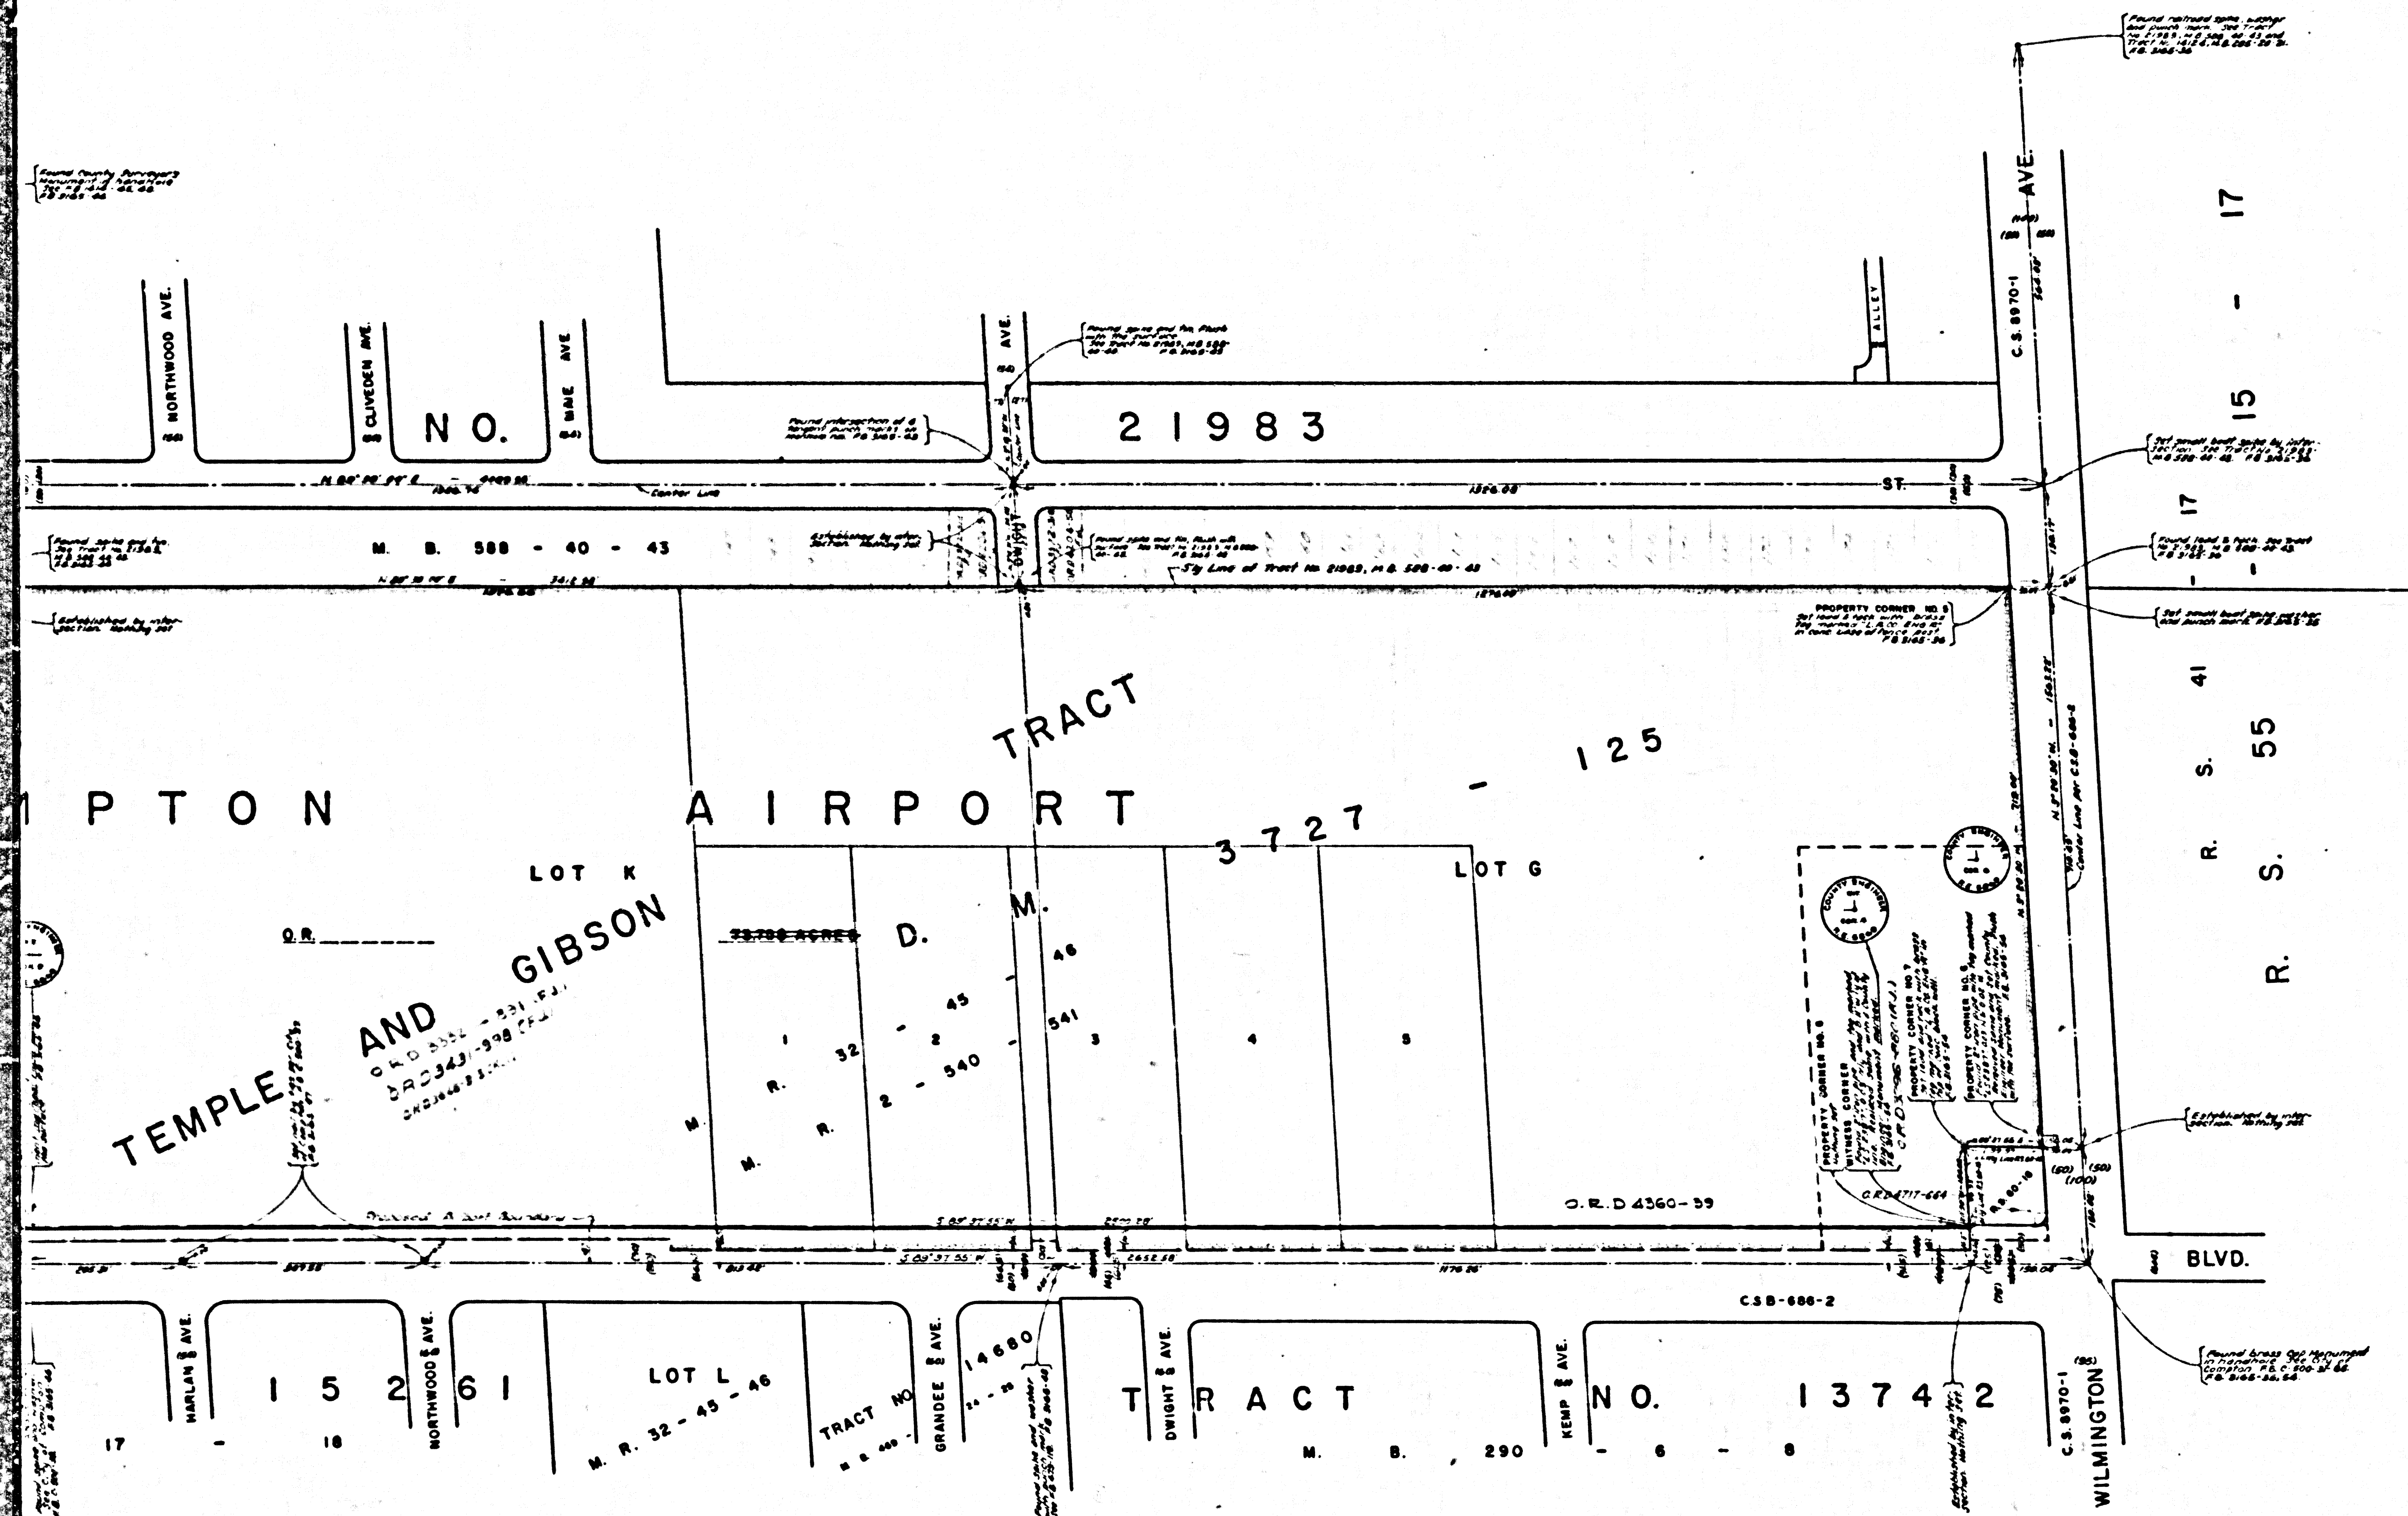

COUNTY OF LOS ANGELES MAP OF COMPTON AIRPORT

BEING A PORTION OF LOTS-G AND K OF THE
TEMPLE AND GIBSON TRACT, M.R. 2-540-541
AND LOT-3 AND A PORTION OF LOT-2 OF
TRACT NO. 1850, M.B. 21-194-195.

COUNTY SURVEYOR'S MAP NO. B-2946
SCALE:- 1 INCH = 100 FT.

JOB NUMBER 7748.02

JOHN A. LAMBIE - COUNTY ENGINEER
SURVEYED FEBRUARY - MAY, 1965

SURVEYED ON REQUEST OF THE COUNTY
ENGINEER UNDER SEC. 79, ORD. 4099
BY LETTER DATED JANUARY 27, 1965.

BEARINGS ARE BASED ON THE BEARINGS OF
WILMINGTON AVE. AS SHOWN ON C. 46-2

F.B. 3165-33-56

FIELD WORK BY.....J. TERRANOVA

OFFICE WORK BY.....T.M. ICHIE

G.D. BAILEY

CHECKED BY.....W.J. BRENNER

5 1/2" horizontal - corrected Feb. 1967 by R. R. S.

NOTE -
FOR TOPOGRAPHY SEE SURVEY DIVISION FILE MAP NO. RT 340

CSB-2946
A1 OF A2

