

LOT 43 RANCHO ANA

LOT 44 TRACT C.F. 880

NO. EXHIBIT "A" I

LAGUNA

LOT 45

COUNTY OF LOS ANGELES
 MAP OF
TELEGRAPH ROAD
 FROM
 ATLANTIC BOULEVARD
 TO
 OLYMPIC BOULEVARD
 COUNTY SURVEYORS MAP NO. B-2947
 SCALE:- 1 INCH=100 FT.

JOB NUMBER 0075.14

JOHN A. LAMBIE - COUNTY ENGINEER
 SURVEYED FEB. & MARCH 1964

SURVEYED ON REQUEST OF THE REGIONAL
 PLANNING COMMISSION UNDER SEC. 79,
 OPD. 4098, BY LETTER DATED MAR. 18, 1963
 AND BY BOARD ORDER DATED DEC. 11, 1951.


BEARINGS ARE BASED ON THE BEARING OF
 TELEGRAPH ROAD AS SHOWN ON C. S. B-173.

F. B. 3124 - 5 - 51

FIELD WORK BY.....L.L. BROWN
 OFFICE WORK BY.....T.H. BURNS
 CHECKED BY.....H.E. AUSTIN

CSB-2947
 A1 OF A2

IM 36

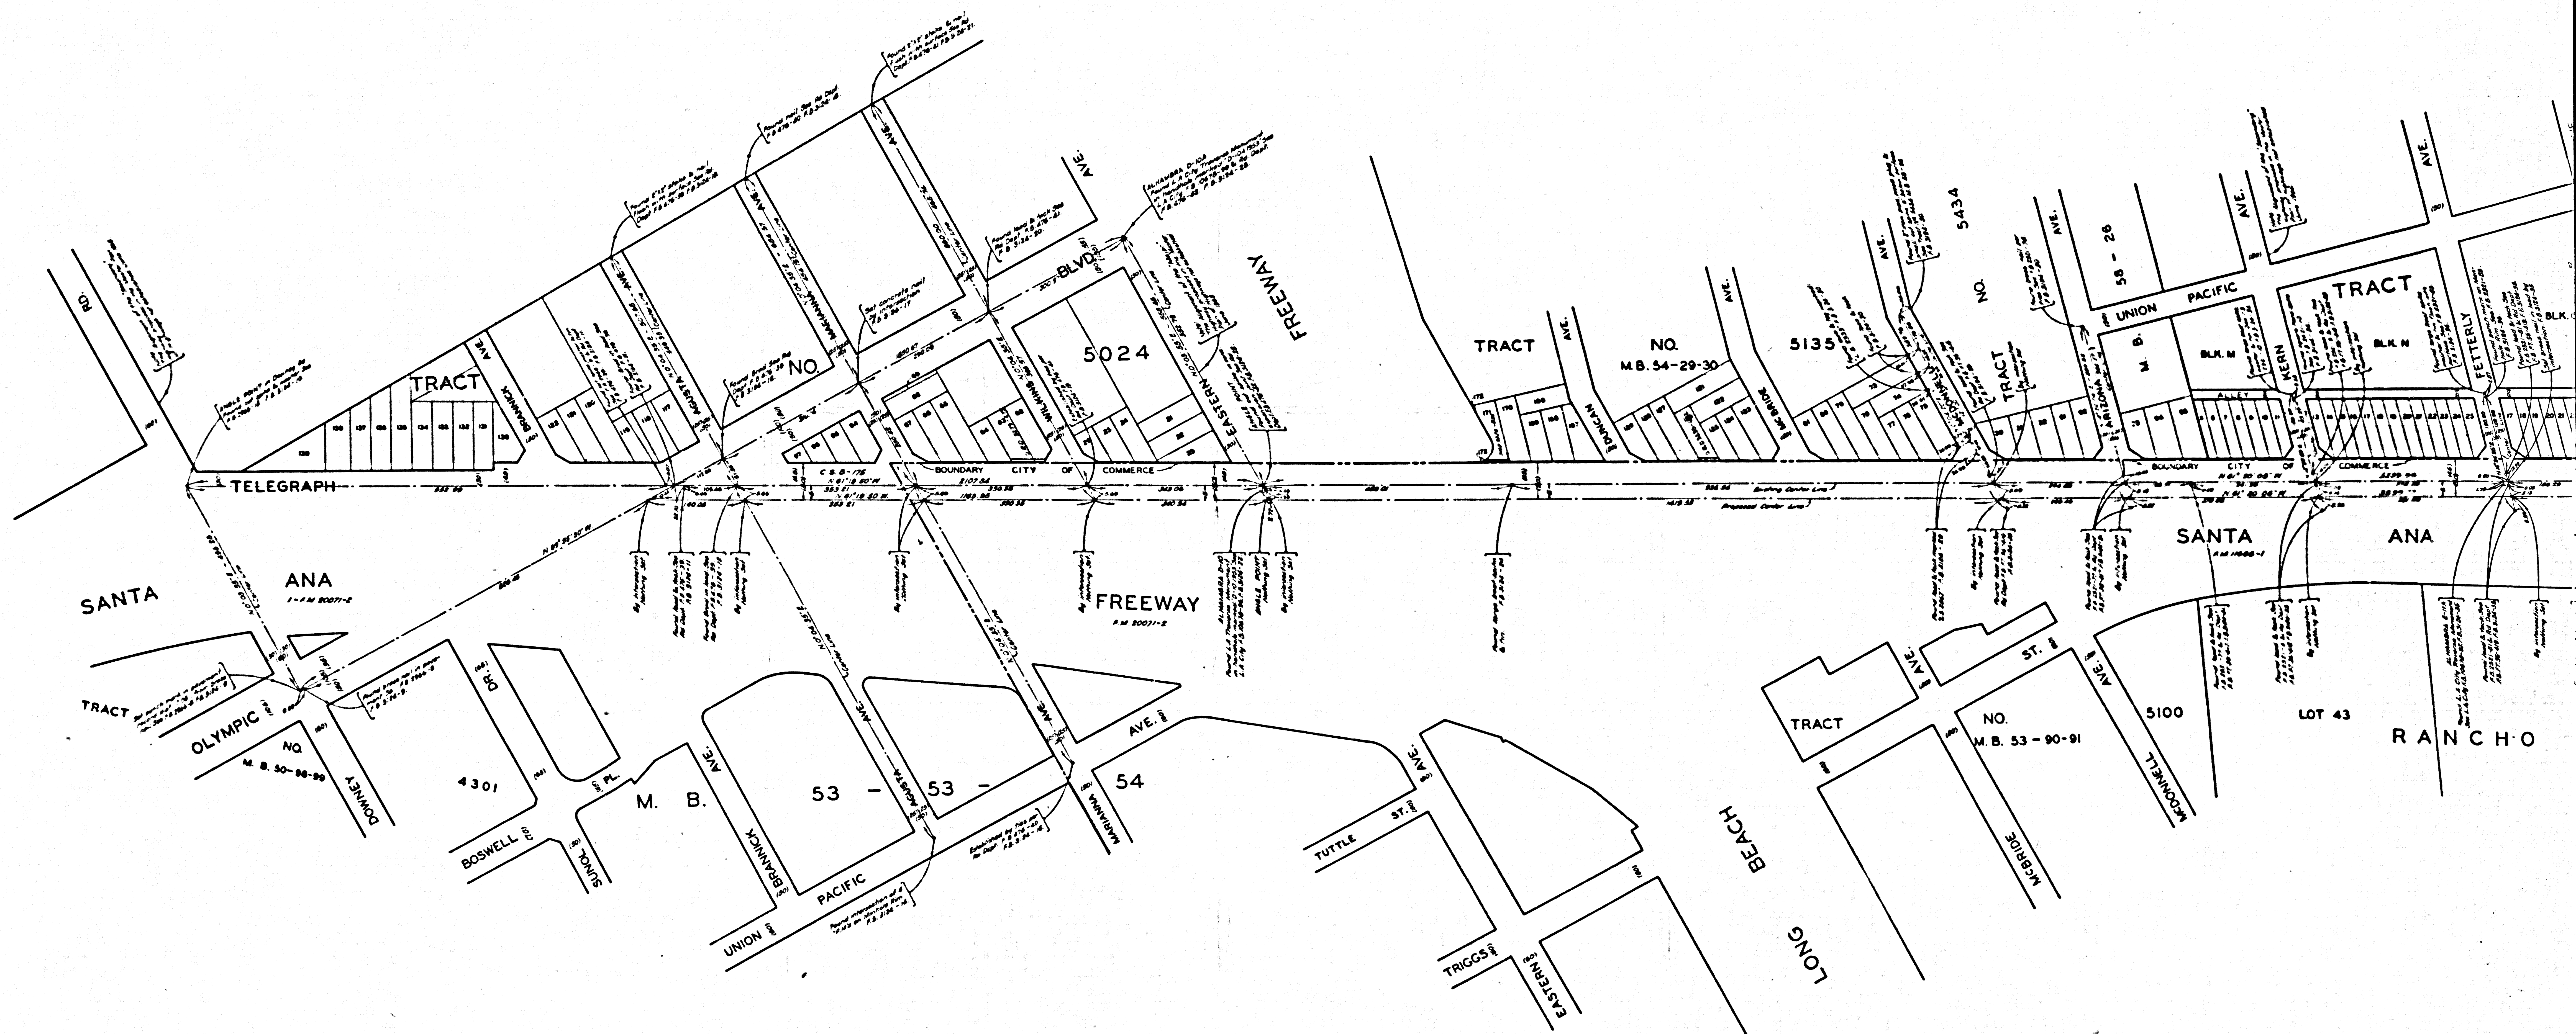

CSB-2947
A2 OF A2