
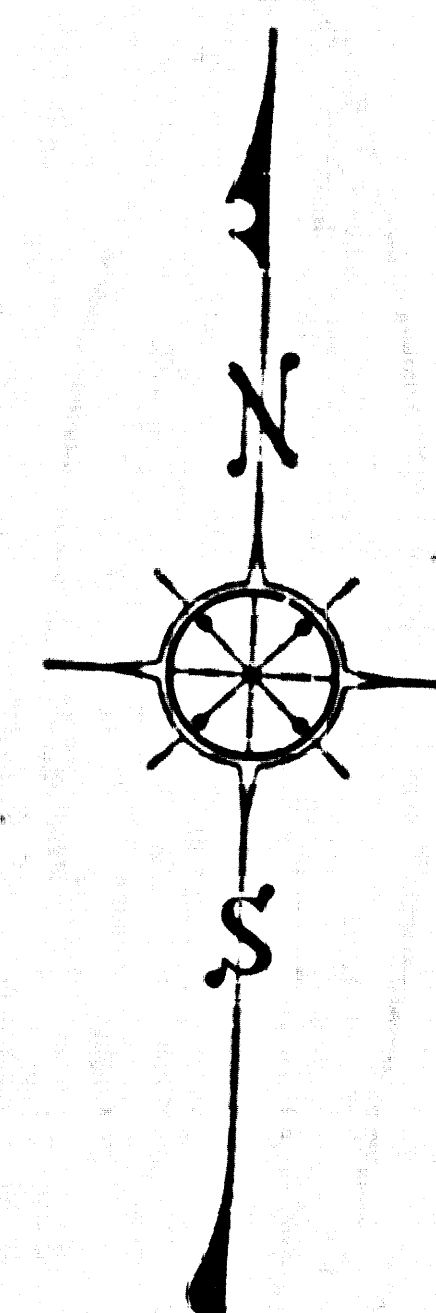


LOT 56

LOT 55

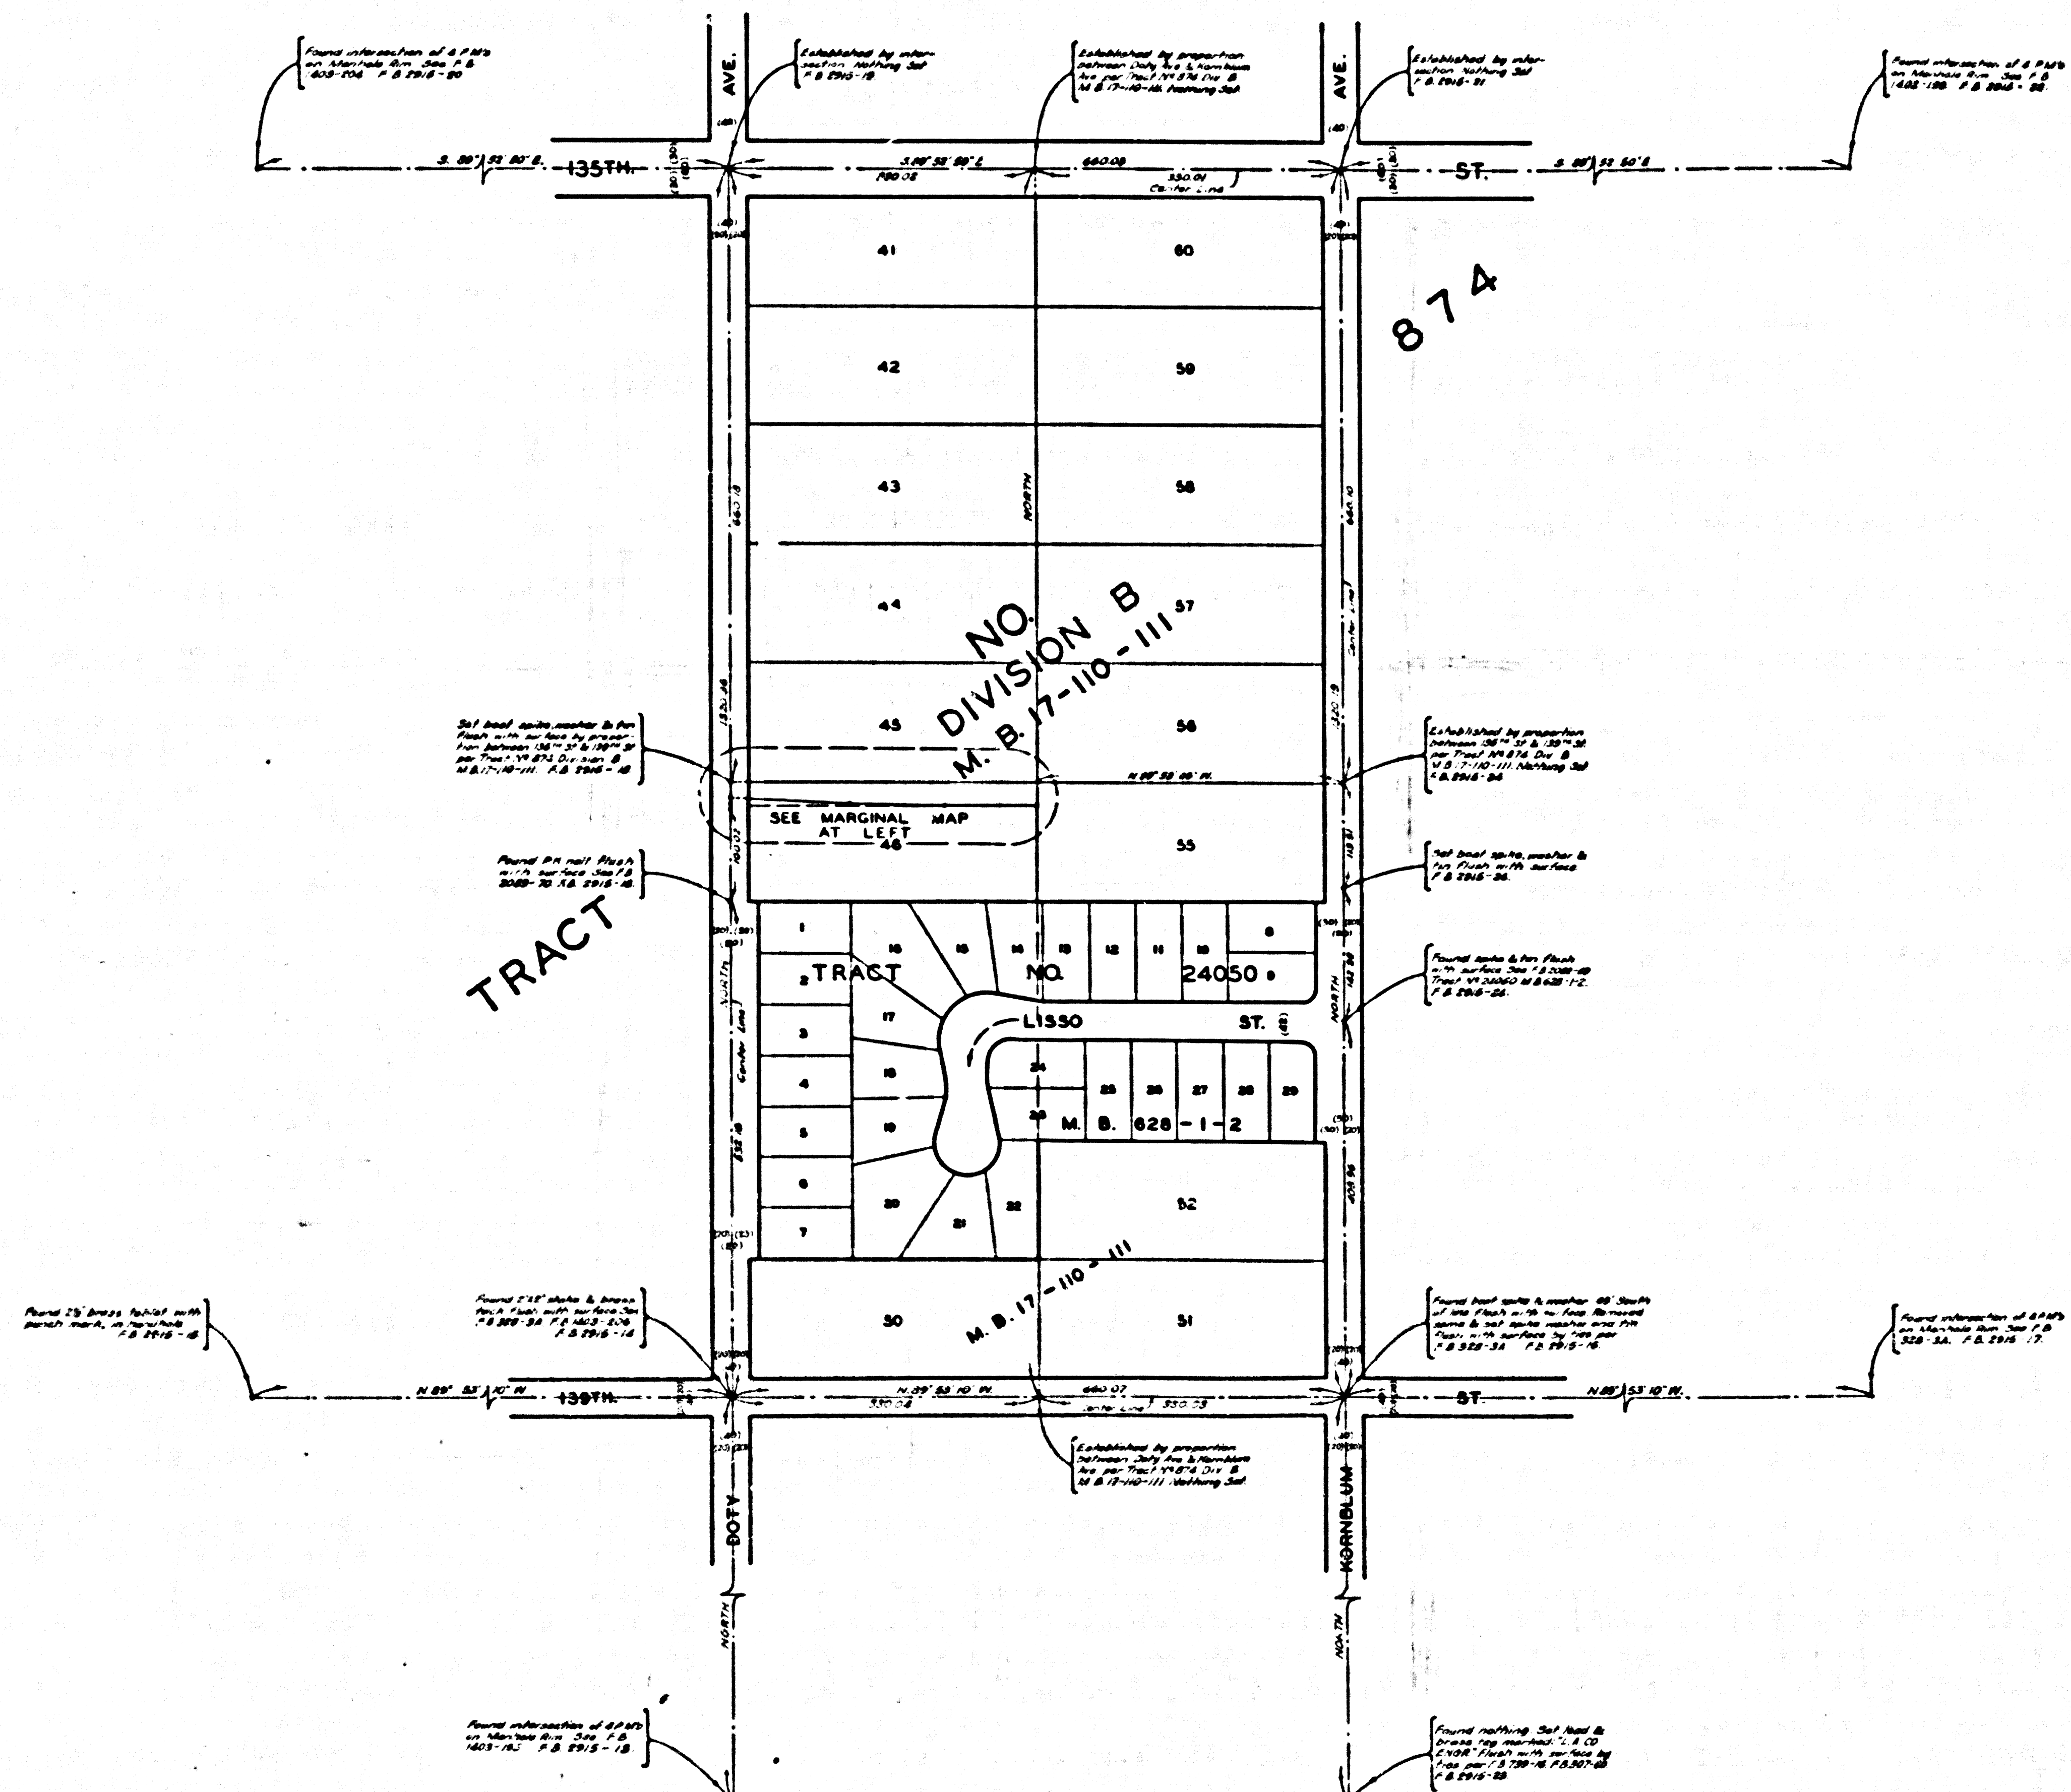

COUNTY OF LOS ANGELES  
 MAP OF  
**SUPERIOR COURT CASE  
 NO. SW C-2615**

COUNTY SURVEYORS MAP NO. B-2948  
 SCALE:- 1 INCH = 100 FT.

JOB NUMBER 008802  
 JOHN A. LAMBIE - COUNTY ENGINEER  
 SURVEYED MAY 1965

SURVEYED AS DIRECTED BY THE SUPERIOR COURT OF THE STATE OF CALIFORNIA, FOR THE COUNTY OF LOS ANGELES, BY COURT ORDER DATED MAY 7, 1965, PURSUANT TO THE PROVISIONS OF THE GOVERNMENT CODE SECTION 27351.

BEARINGS ARE BASED ON THE BEARING OF 139TH ST. AS SHOWN ON C.S.B-1428-1.  
 F.B. 2915-11-20

FIELD WORK BY..... E. F. ENGLISH  
 OFFICE WORK BY..... T. M. BURNS  
 CHECKED BY..... W. J. BRENNER


IM 25

CSB-2948  
 A1 OF A2

THIS MAP CORRECTLY REPRESENTS A SURVEY MADE BY ME OR UNDER MY DIRECTION IN CONFORMANCE WITH THE REQUIREMENTS OF THE LAND SURVEYOR'S ACT AT THE REQUEST OF THE SUPERIOR COURT OF THE STATE OF CALIFORNIA, FOR THE COUNTY OF LOS ANGELES IN MAY, 1965.

*John A. Lambie*  
 R.C.E. No 5889



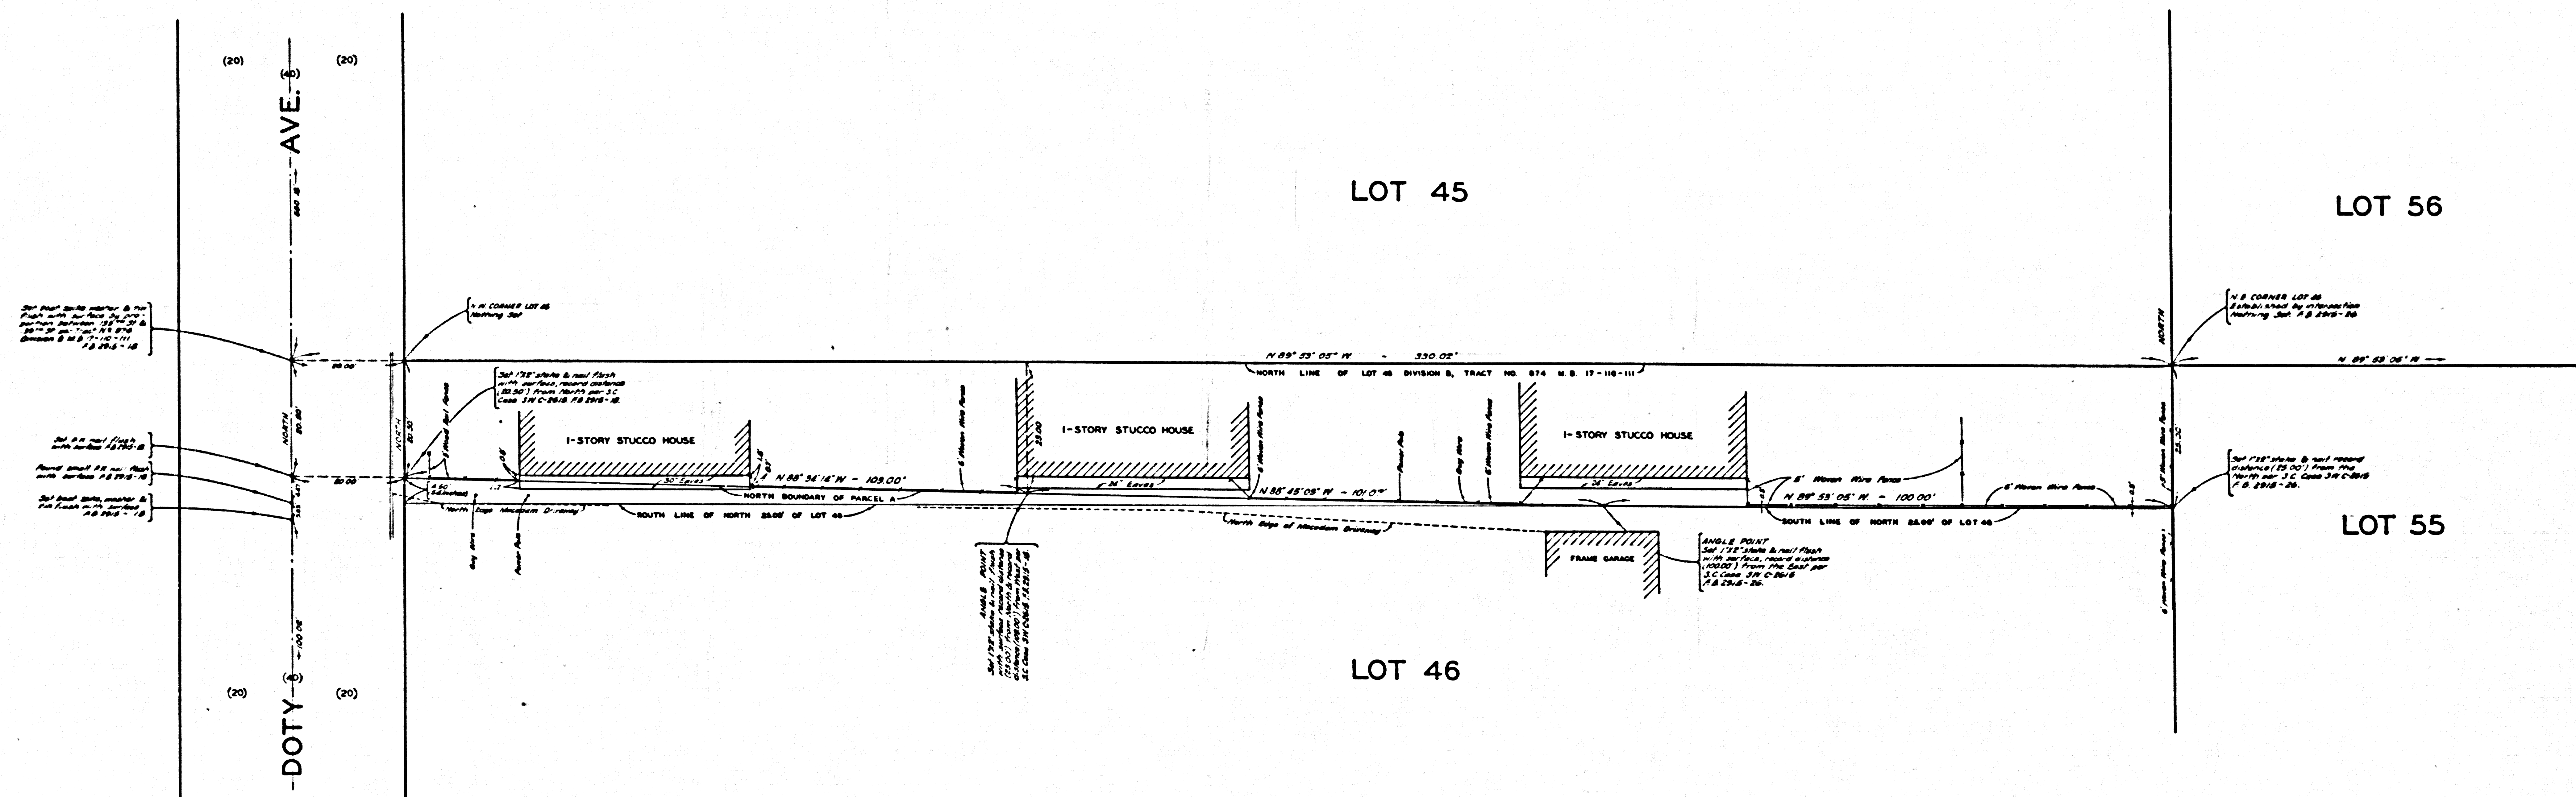

MARGINAL MAP  
SCALE - 1 IN. = 10 FT.

CSB-2948  
A2 OF A2