


24

N. R. 10 W.
B. M.

23

N. R. 10 W.
B. M.

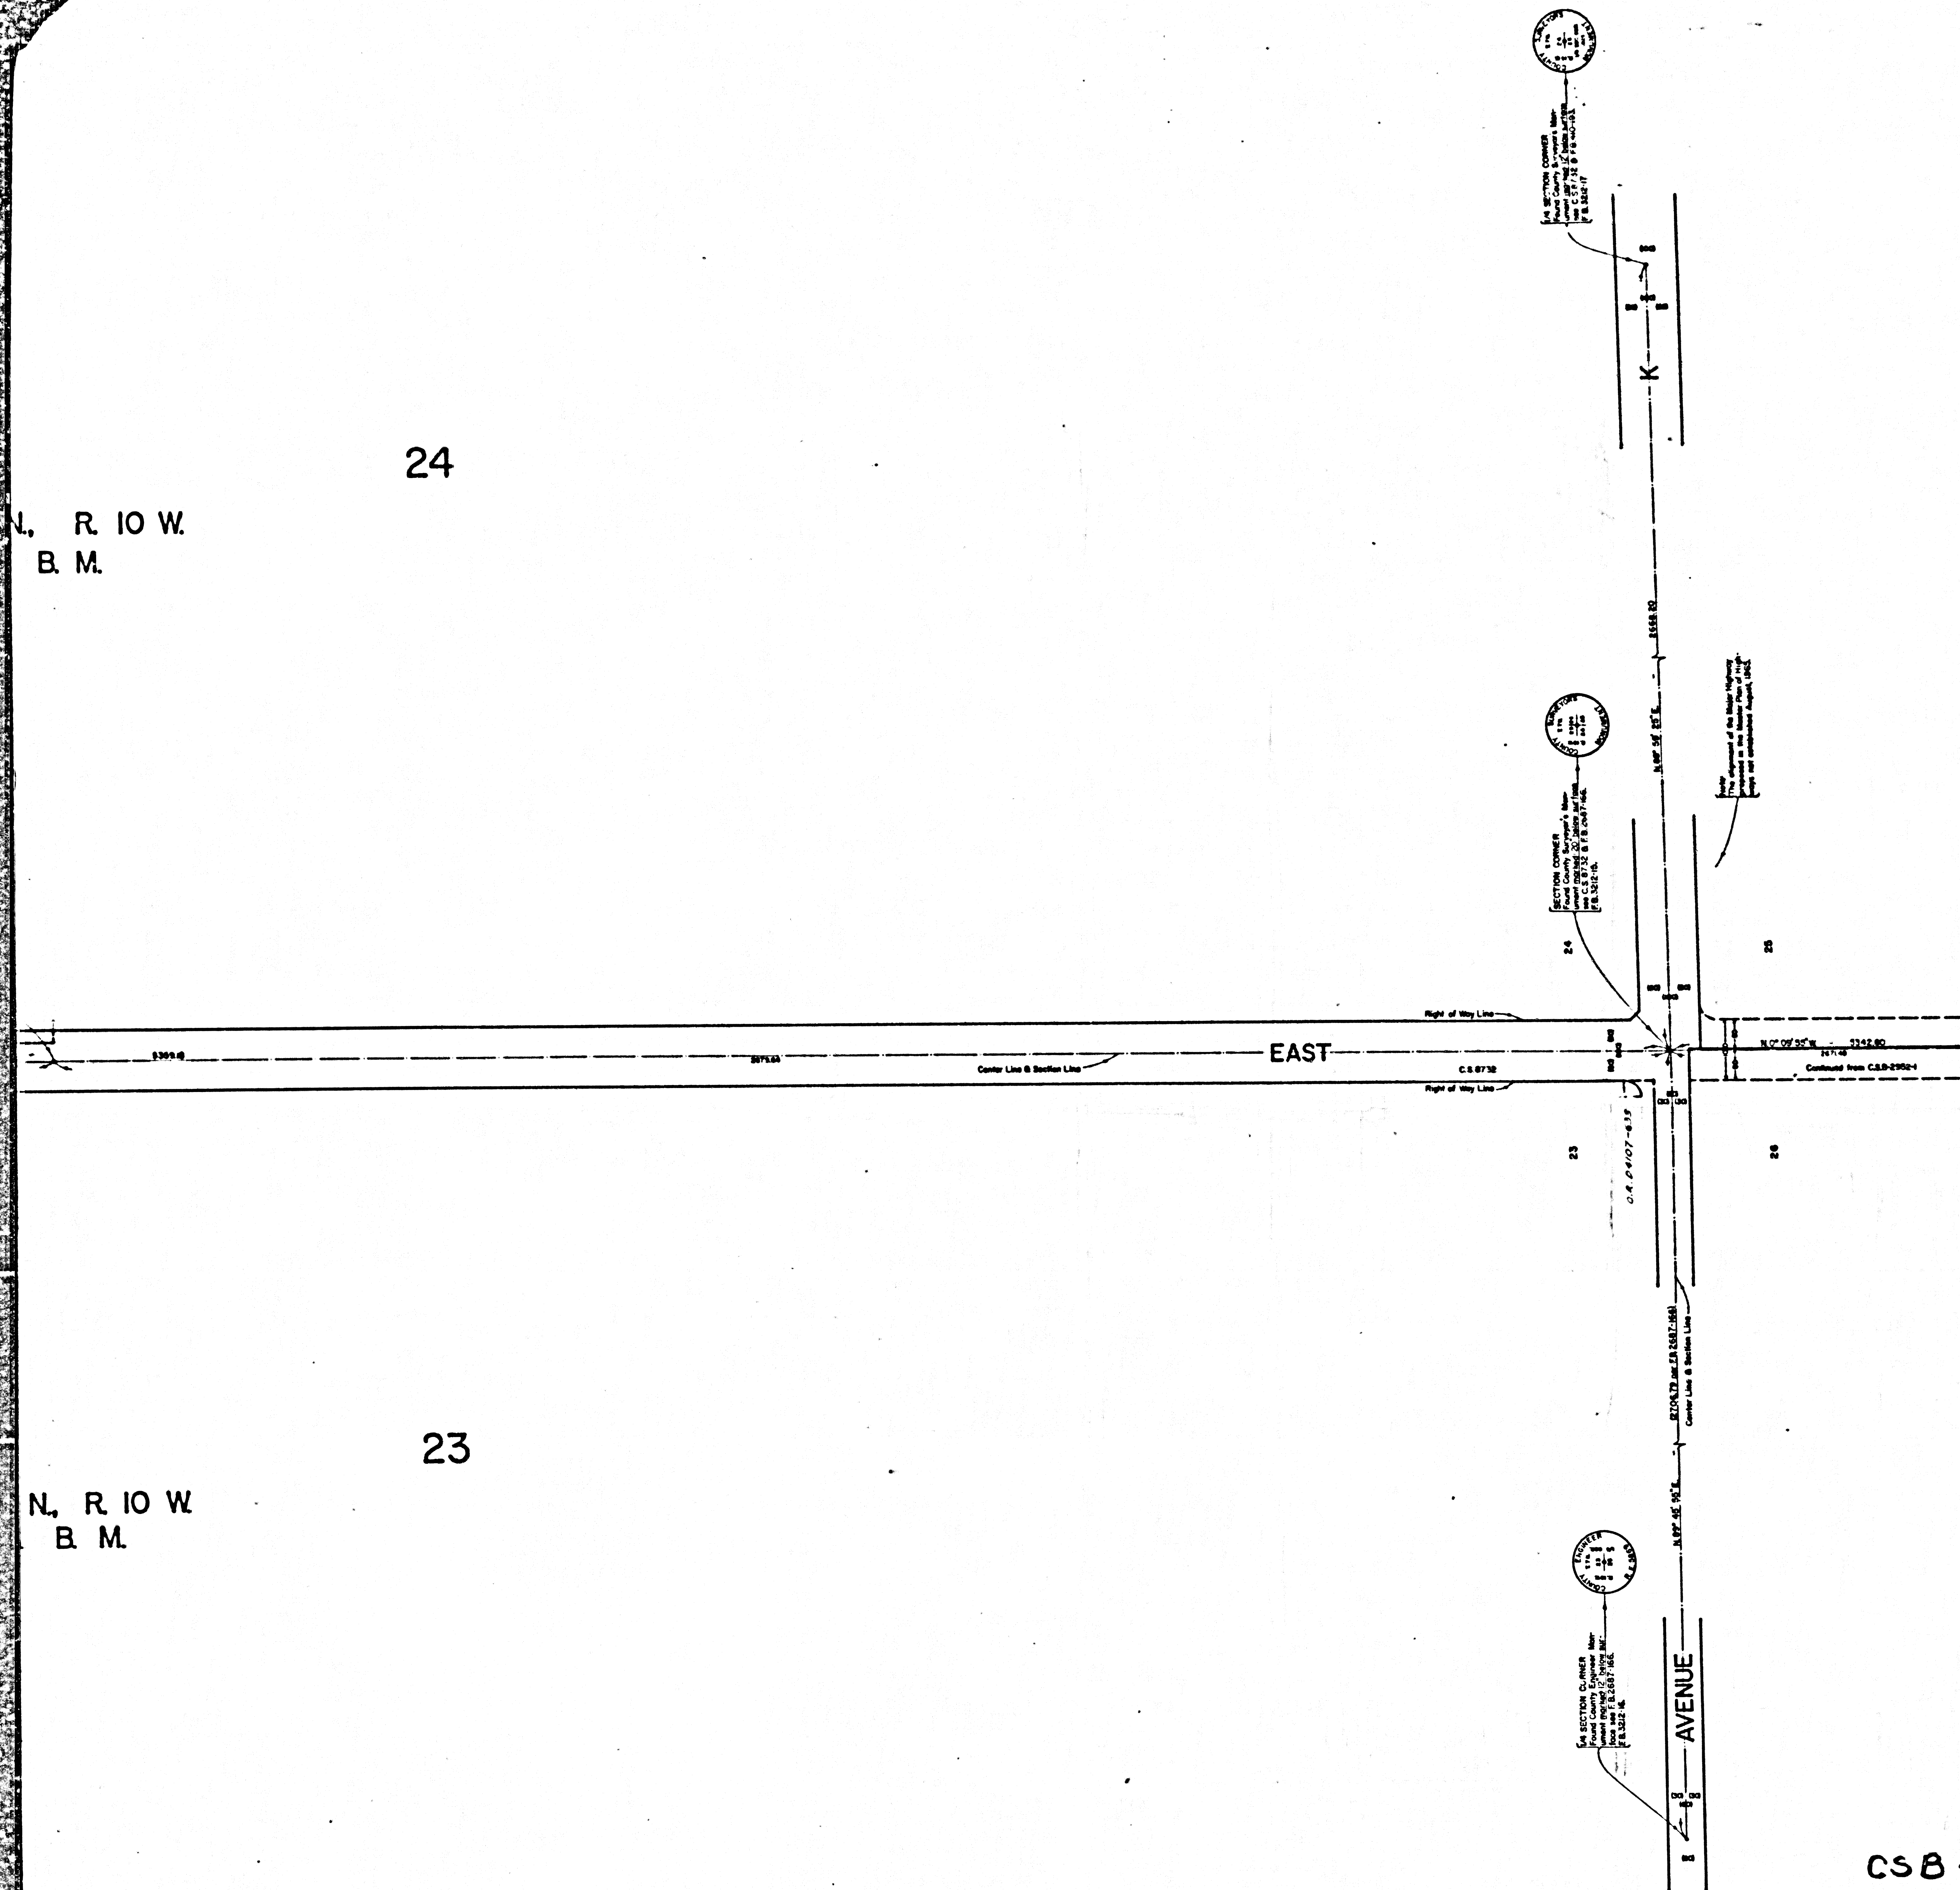

COUNTY OF LOS ANGELES
MAP OF
130TH STREET EAST
FROM
AVENUE M
TO
AVENUE E
COUNTY SURVEYOR'S MAP NO. B-2952
SHEET NO. 2 OF 4 SHEETS
SCALE: 1 INCH = 100 FT.

JOB NUMBER 0096.40

JOHN A. LAMBIE - COUNTY ENGINEER
SURVEYED FEB - APRIL, 1965

SURVEYED ON REQUEST OF THE REGIONAL
PLANNING COMMISSION UNDER SEC. 79,
ORD. 4099, BY LETTER DATED SEPT. 15, 1964
AND BY BOARD ORDER DATED DEC. 11, 1951.

BEARINGS ARE BASED ON THE BEARINGS OF
130TH STREET EAST AS SHOWN ON C.S.B.-2689-3

FB.3212-5-53

FIELD WORK BY.....J. MENDOZA
OFFICE WORK BY.....J. A. EDWARDS
CHECKED BY.....W. J. BRENNER

CSB-2952-2
A1 OF A3

1N1 69

SECTION

24

T. 7 N. R. 10 W.
S. B. M.

SECTION

23

T 7 N, R 10 W
S B M.

CSB - 2952-2
A2 OF A3

