
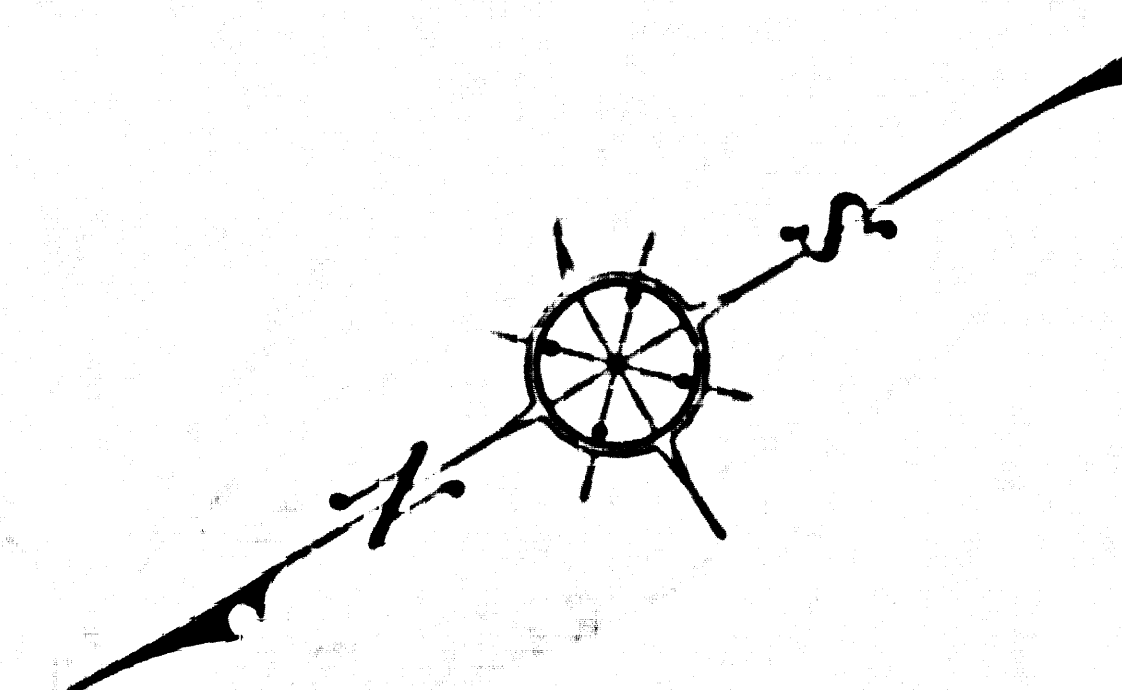


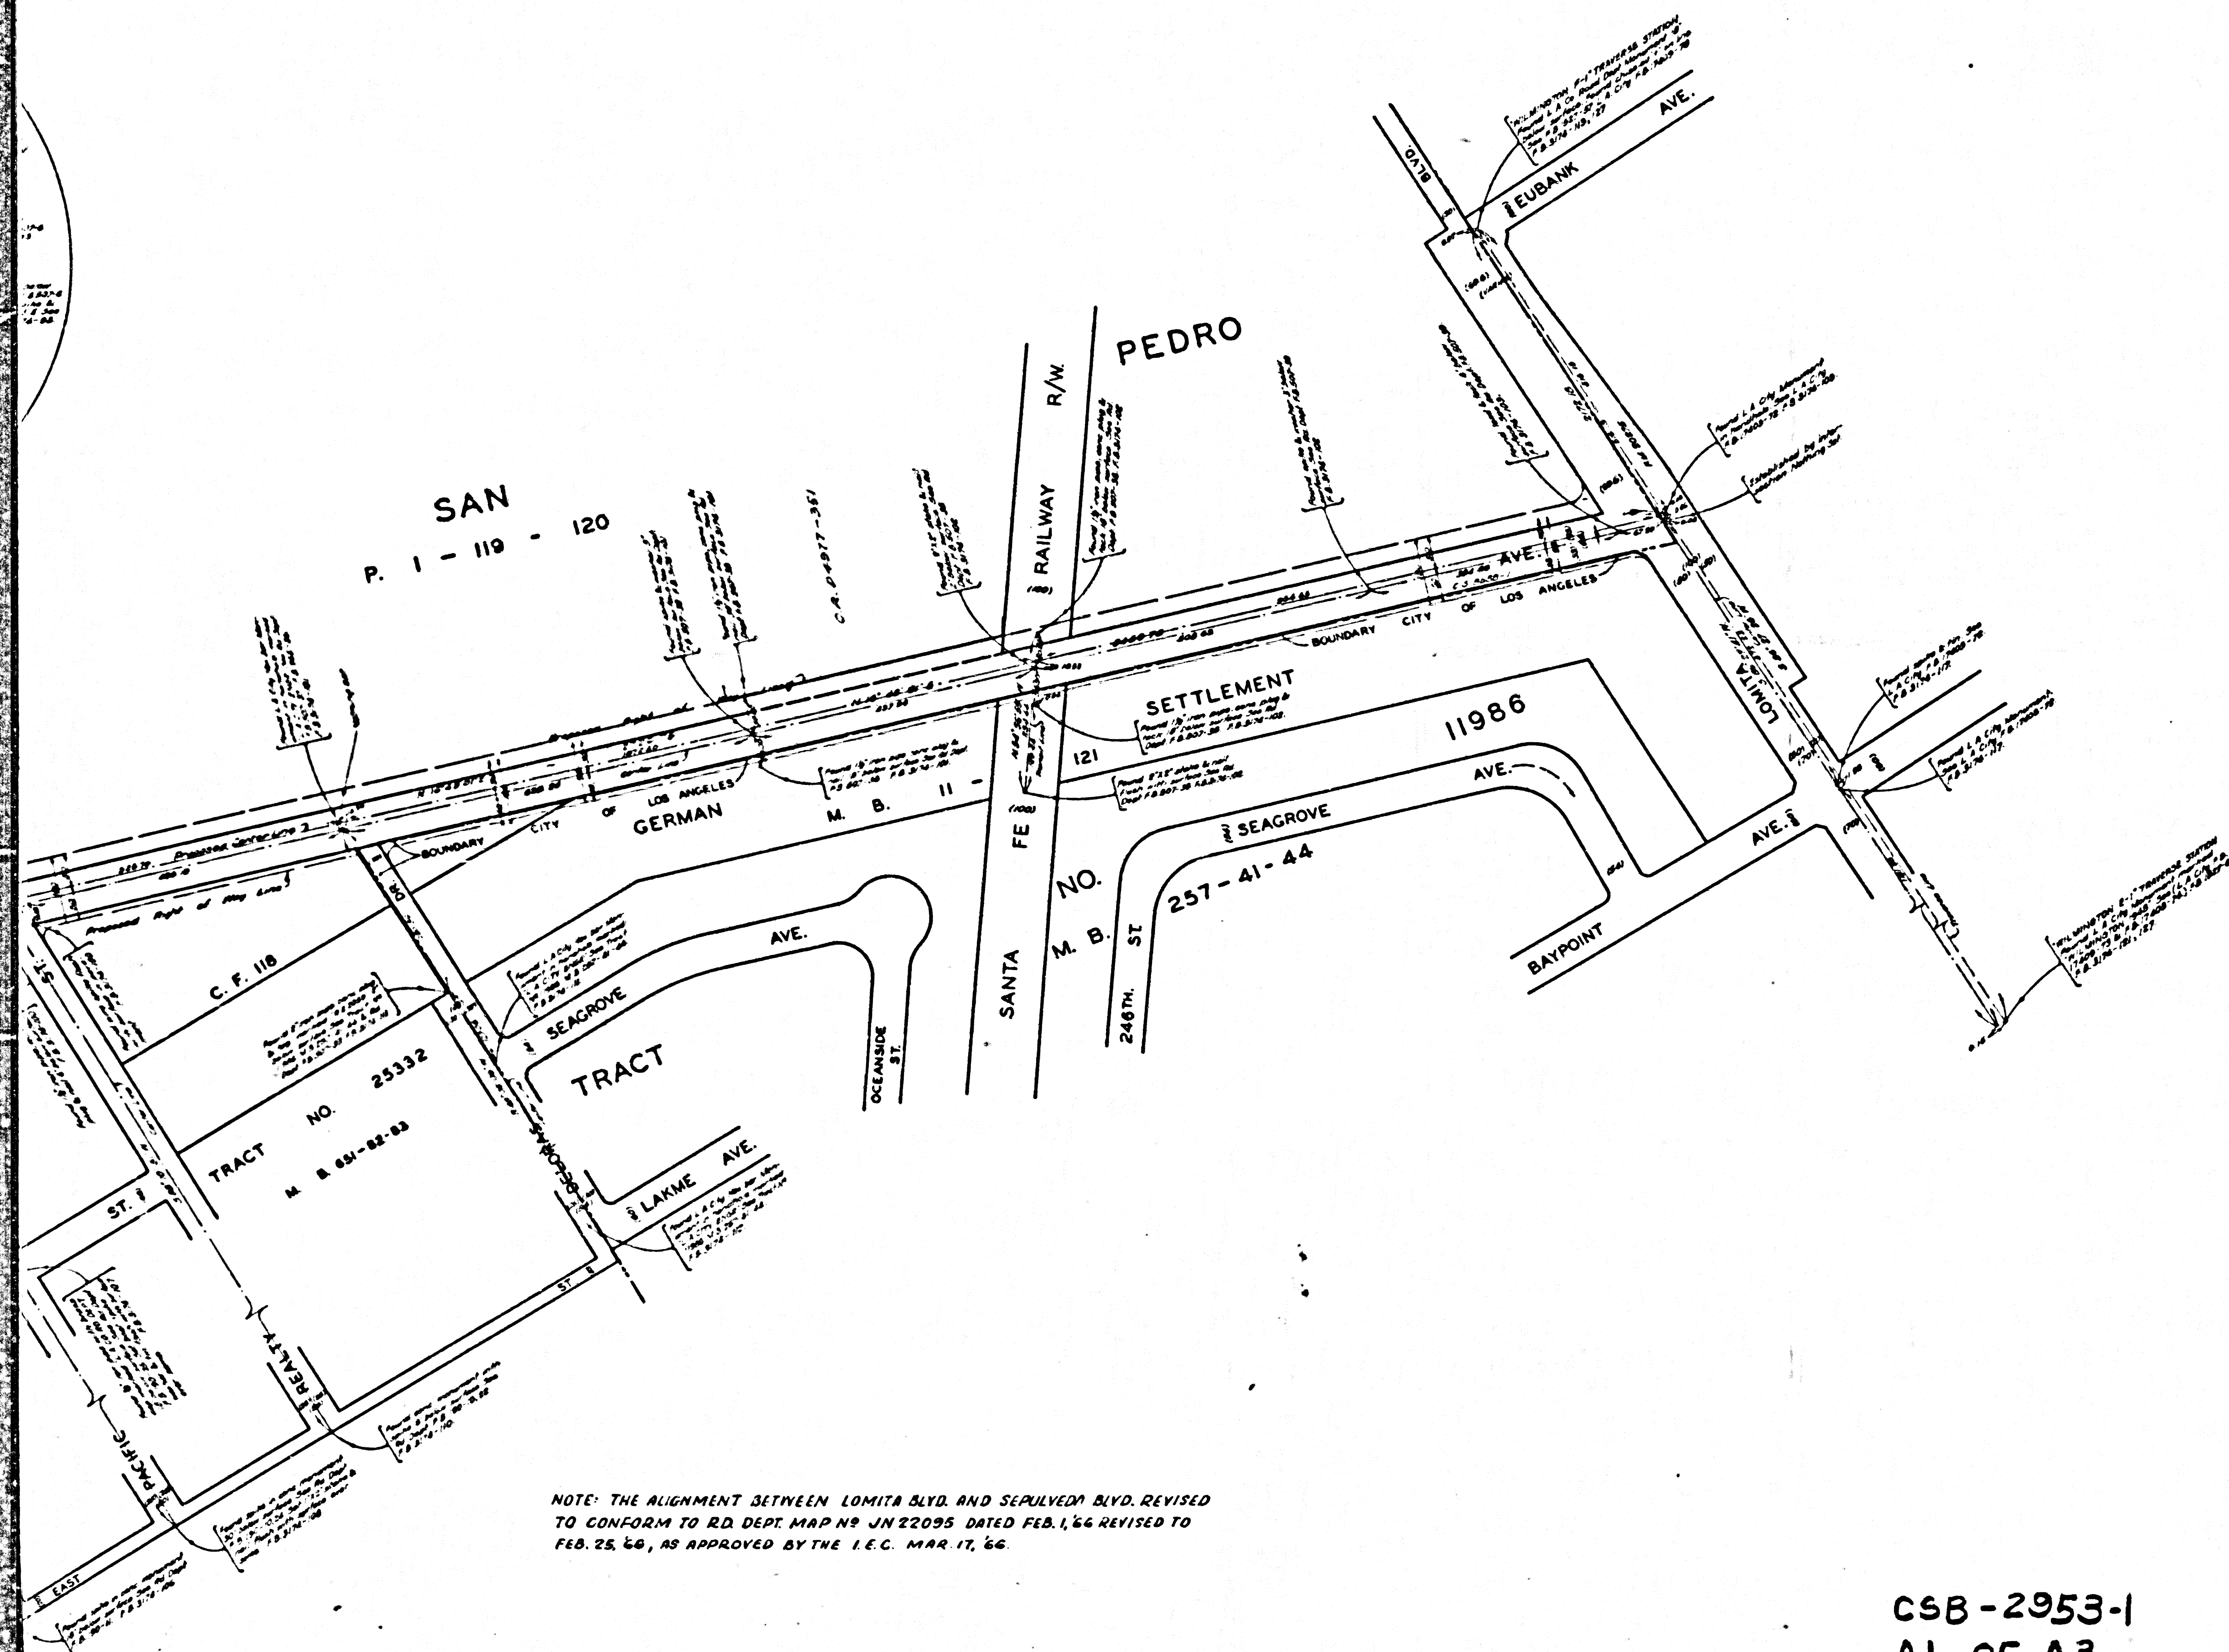

COUNTY OF LOS ANGELES
 MAP OF
WILMINGTON AVENUE
 FROM
 LOMITA BOULEVARD
 TO
 GREENLEAF BOULEVARD
 COUNTY SURVEYORS MAP NO. B-2953
 SHEET NO. 1 OF 3 SHEETS
 SCALE: 1 INCH = 100 FT.


JOB NUMBER 0074.00
 JOHN A. LAMBIE - COUNTY ENGINEER
 SURVEYED MARCH 1964
 SURVEYED ON REQUEST OF THE REGIONAL
 PLANNING COMMISSION UNDER SEC. 78,
 ORD. 4099, BY LETTER DATED FEB. 5, 1964
 AND BY BOARD ORDER DATED DEC. 11, 1951.
 BEARINGS ARE BASED ON THE CALIFORNIA
 COORDINATE SYSTEM ZONE 7 PER SEC. 8609
 PUBLIC RESOURCES CODE. SEE C.S. 9423.
 F.B. 3174 - 5-127
 FIELD WORK BY.....D. L. BURKHOLDER
 OFFICE WORK BY.....T. H. BURNS
 CHECKED BY.....G. E. BAAR

1M 28

CSB-2953-1
 A1 OF A3

10844

CSB-2953-1
A2 OF A3

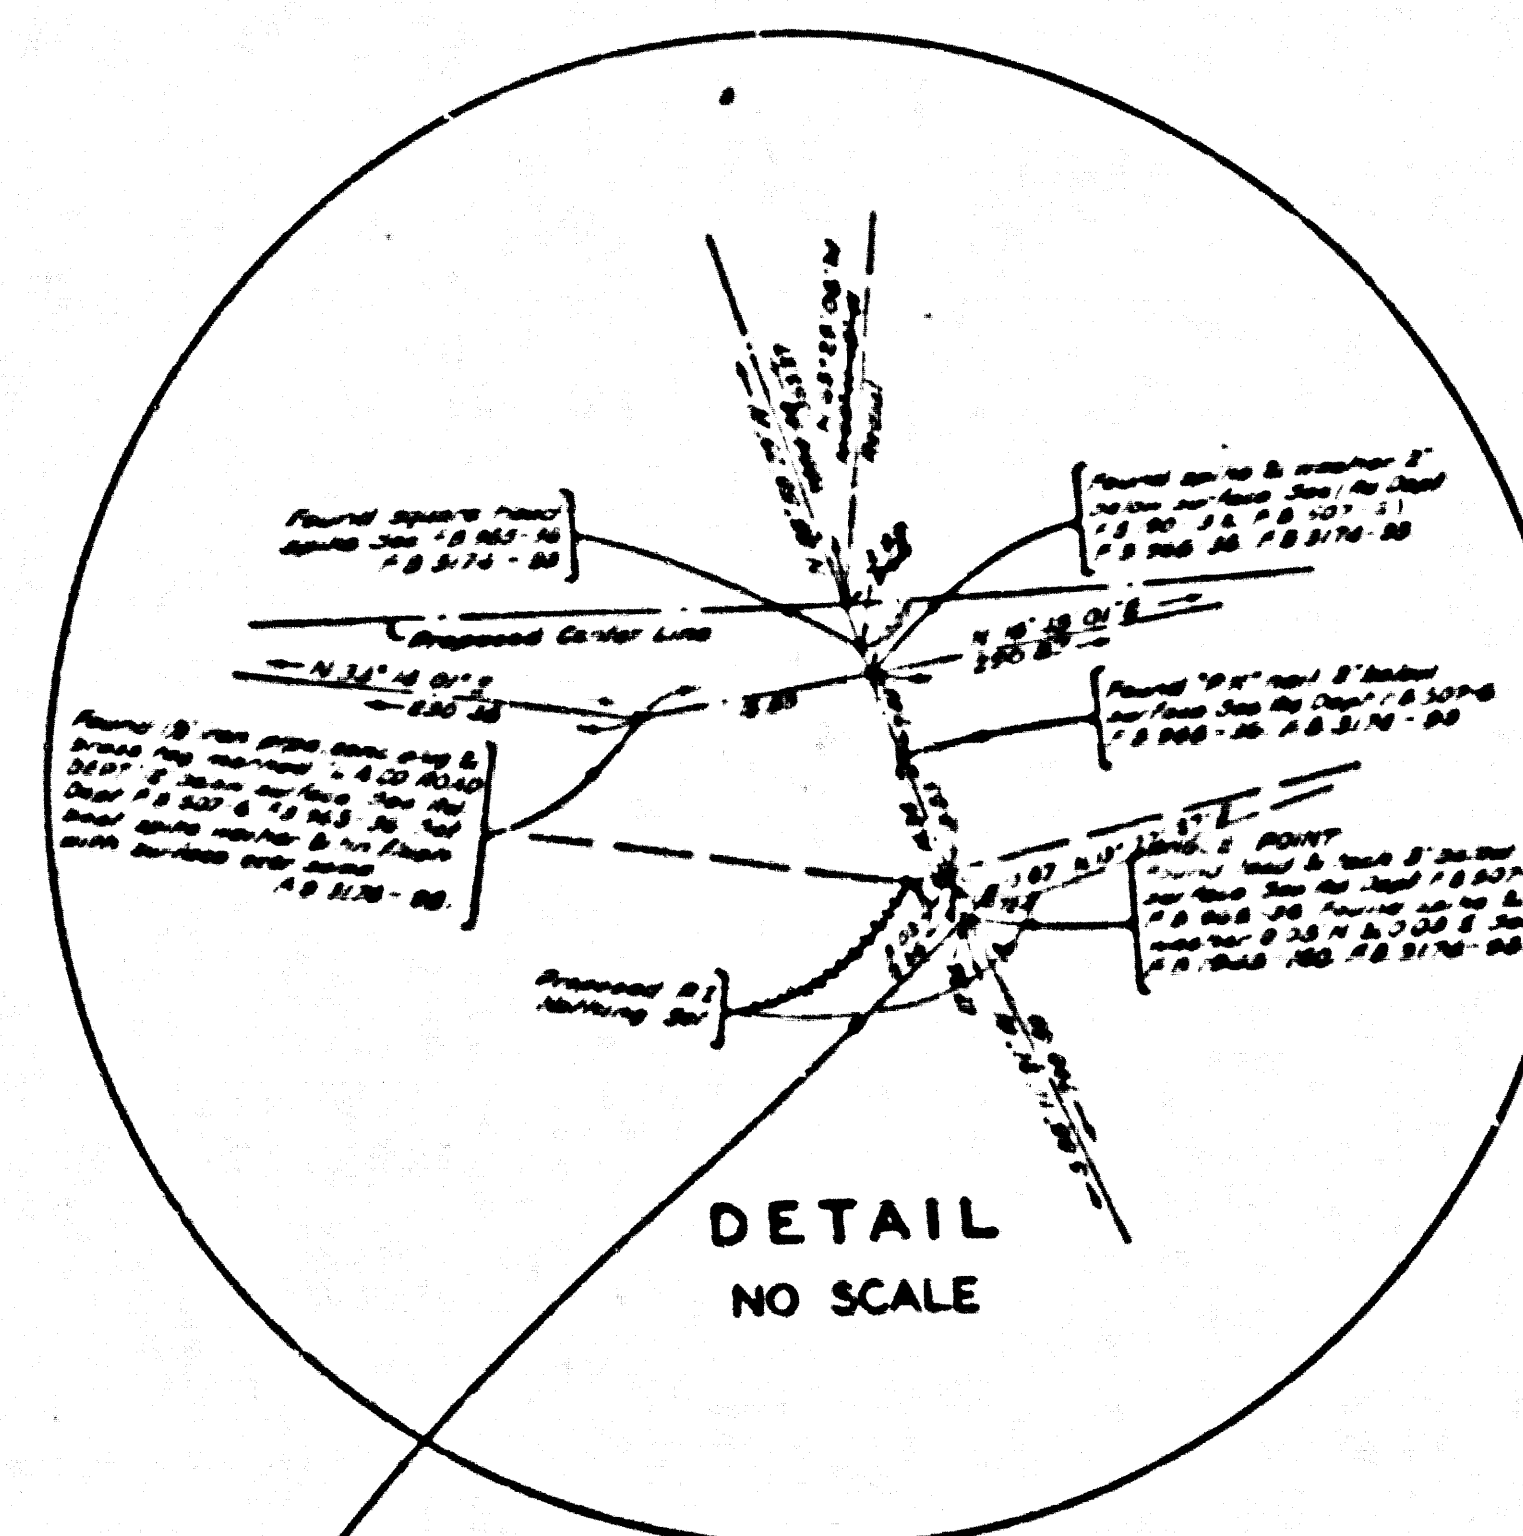

SAN
P. 1 - 119

