
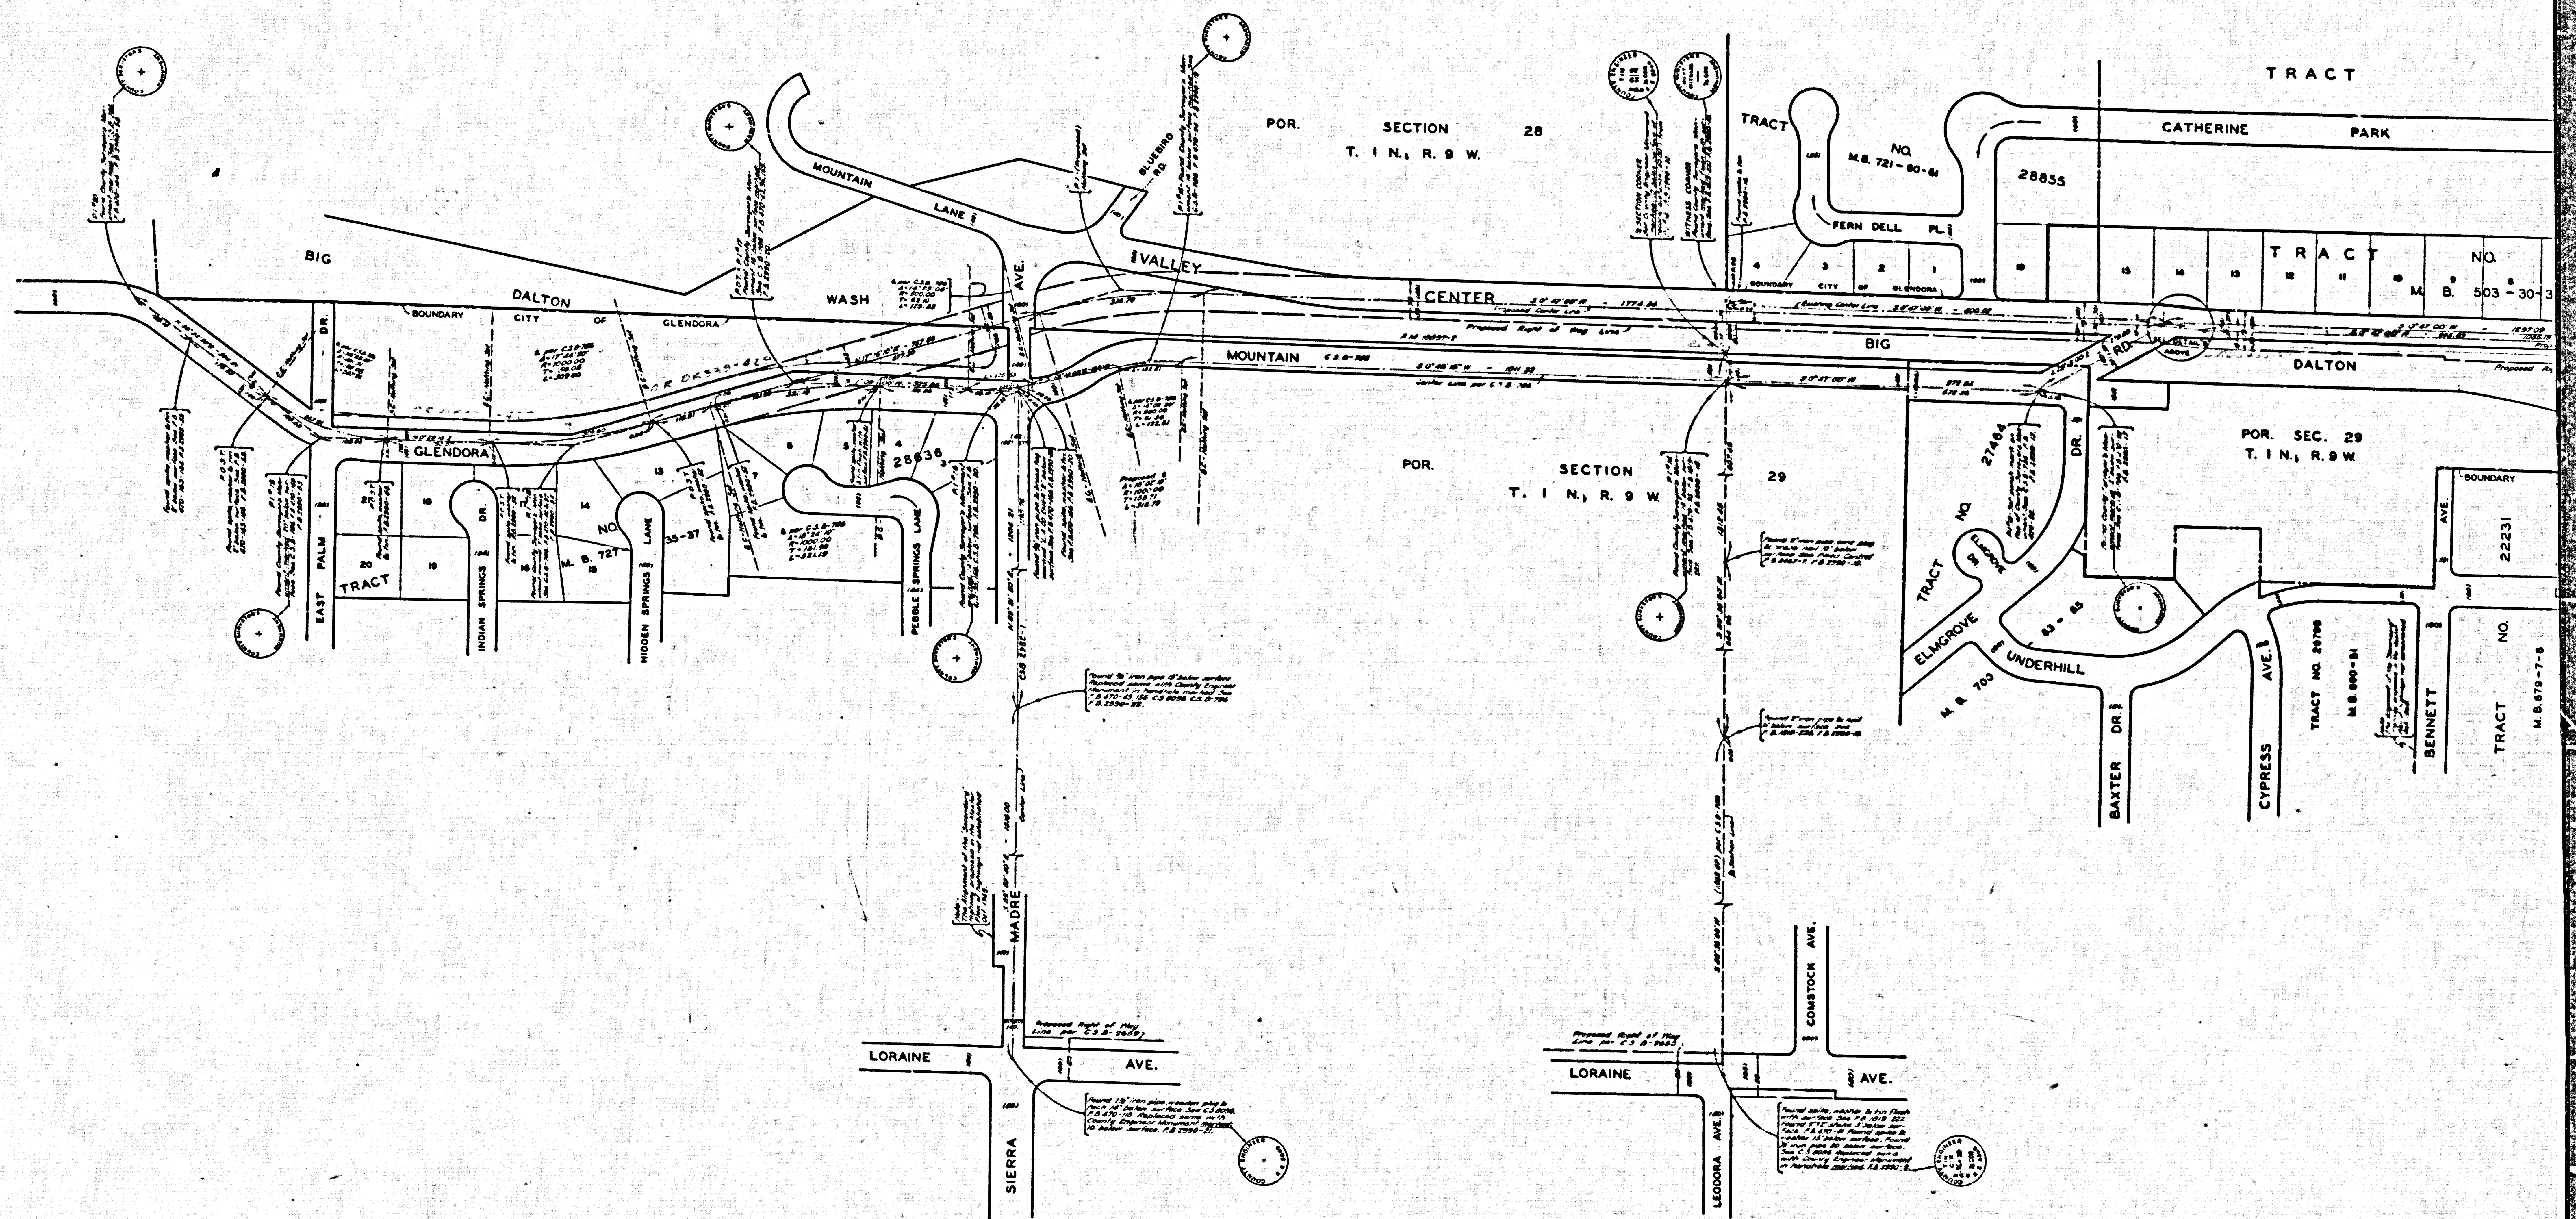
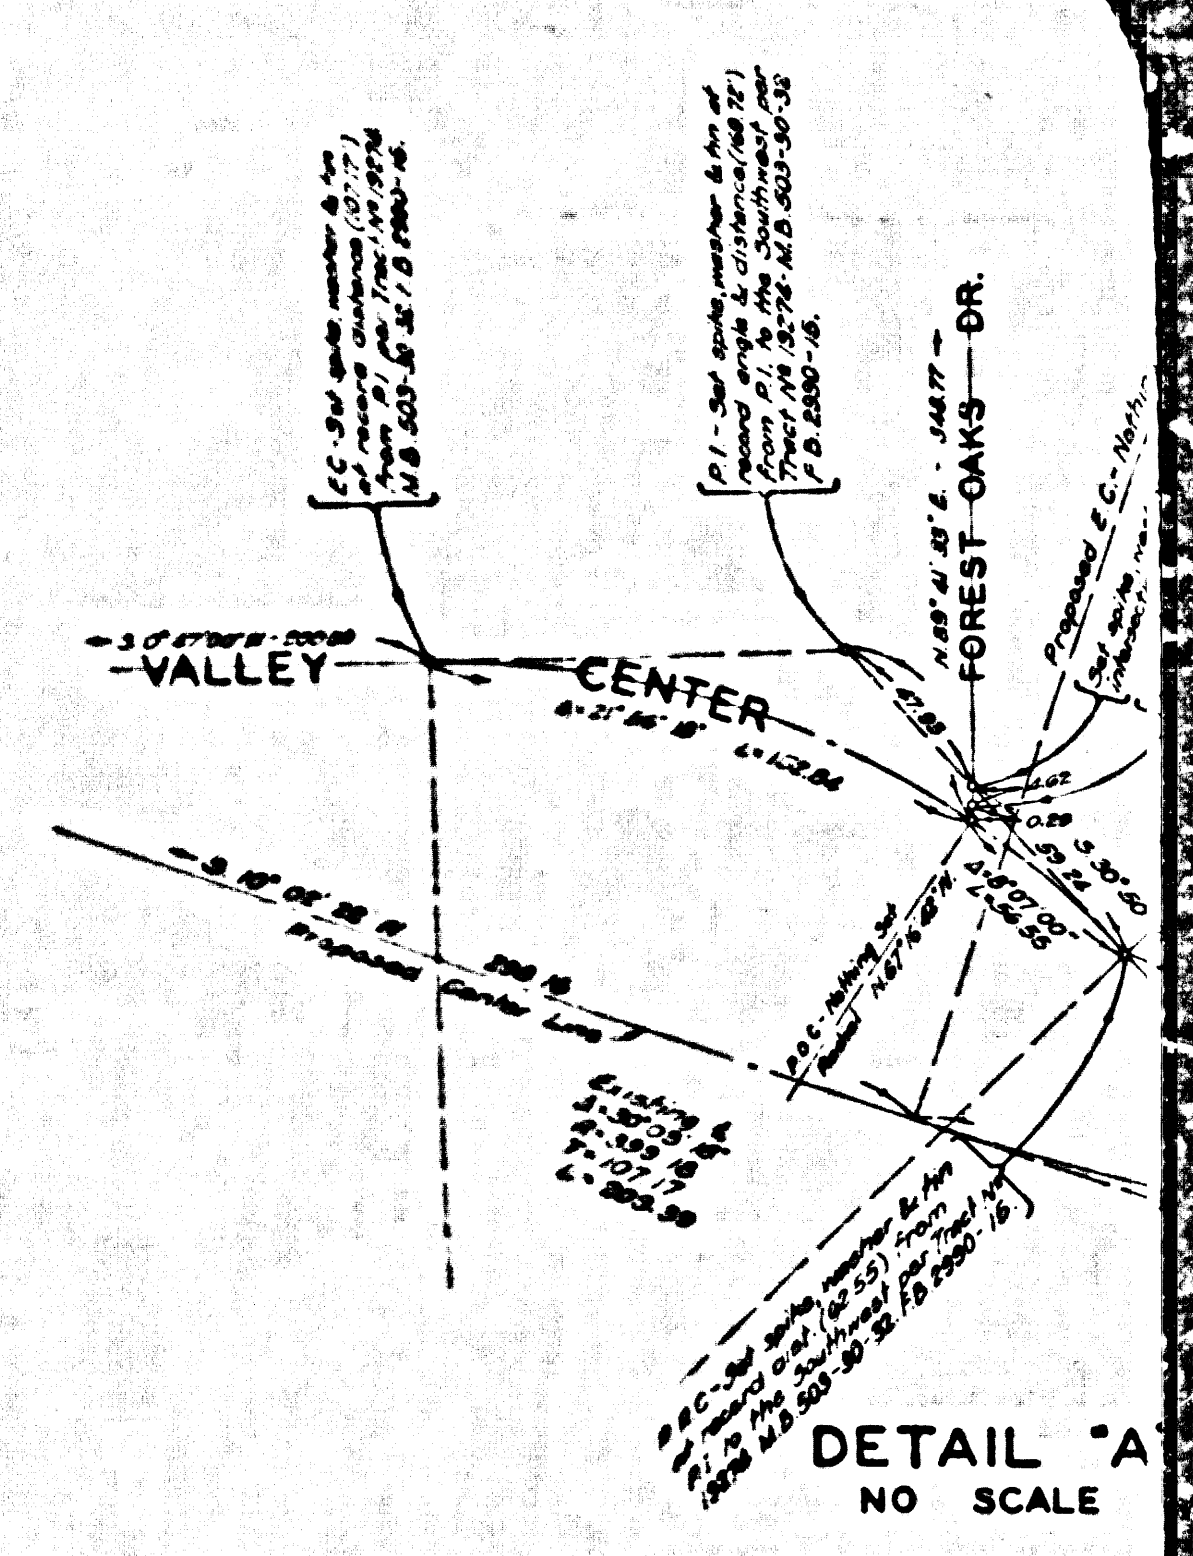


COUNTY OF LOS ANGELES
 MAP OF
VALLEY CENTER AVENUE
 FROM
 FOOTHILL BOULEVARD
 TO
 SIERRA MADRE AVENUE
 COUNTY SURVEYORS MAP NO. B-2965
 SCALE: - 1 INCH = 100 FT.

JOB NUMBER 0095.00
 JOHN A. LAMBIE - COUNTY ENGINEER
 SURVEYED OCT. 1962 & APRIL 1965
 SURVEYED ON REQUEST OF THE REGIONAL
 PLANNING COMMISSION UNDER SEC. 70,
 ORD. 4099 BY LETTER DATED J. NE 27, 1962
 AND BY BOARD ORDER DATED DEC 11, 1961
 BEARINGS ARE BASED ON THE BEARING OF
 GLENDORA MOUNTAIN ROAD PER C. S. B-786
 F. B. 2990-B-55
 FIELD WORK BY..... G.G. PORTER
 OFFICE WORK BY..... T. H. BURNS
 CHECKED BY..... W. J. BRENNER
 M. OSHITA

M 48

CSB-2965
 A1 OF A2

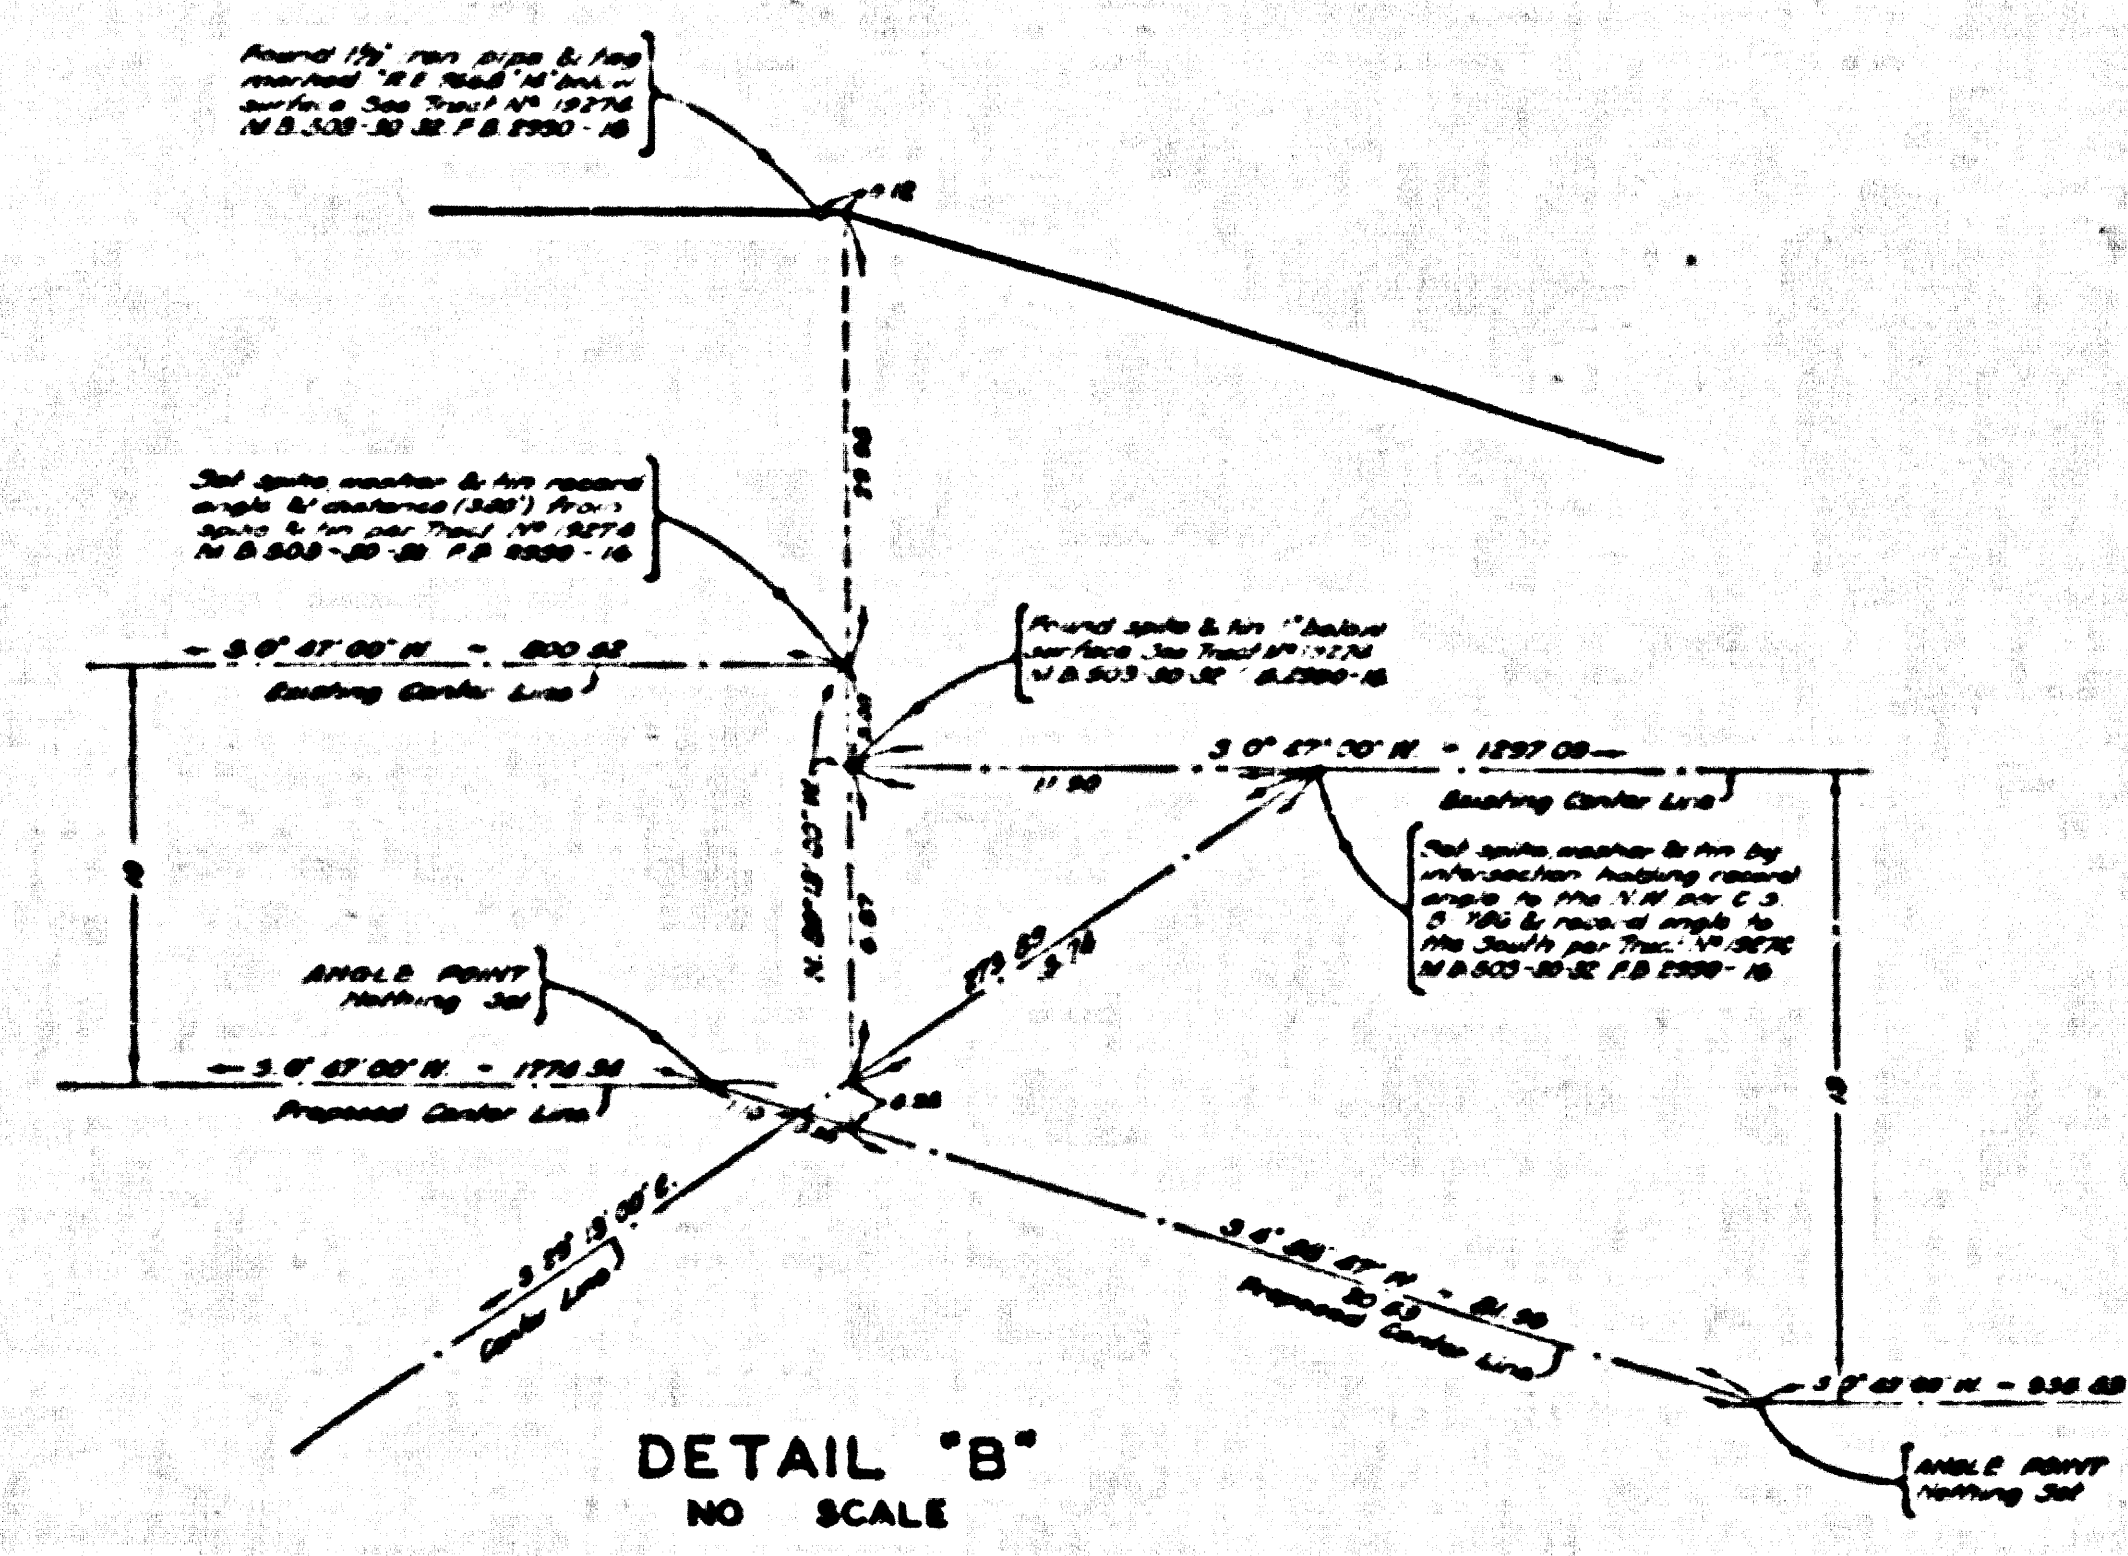

CSB-2965
A2 OF A2