


PORTION OF SECTION 27
T 8 N, R 12 W
S. B. M.

 



PORTION OF SECTION 27
T 8 N, R 12 W
S. B. M.

22

CSB-2966-1
A2 OF A4

PORTION OF SECTION 22

T. 8 N, R. 12 W.
S. B. M.

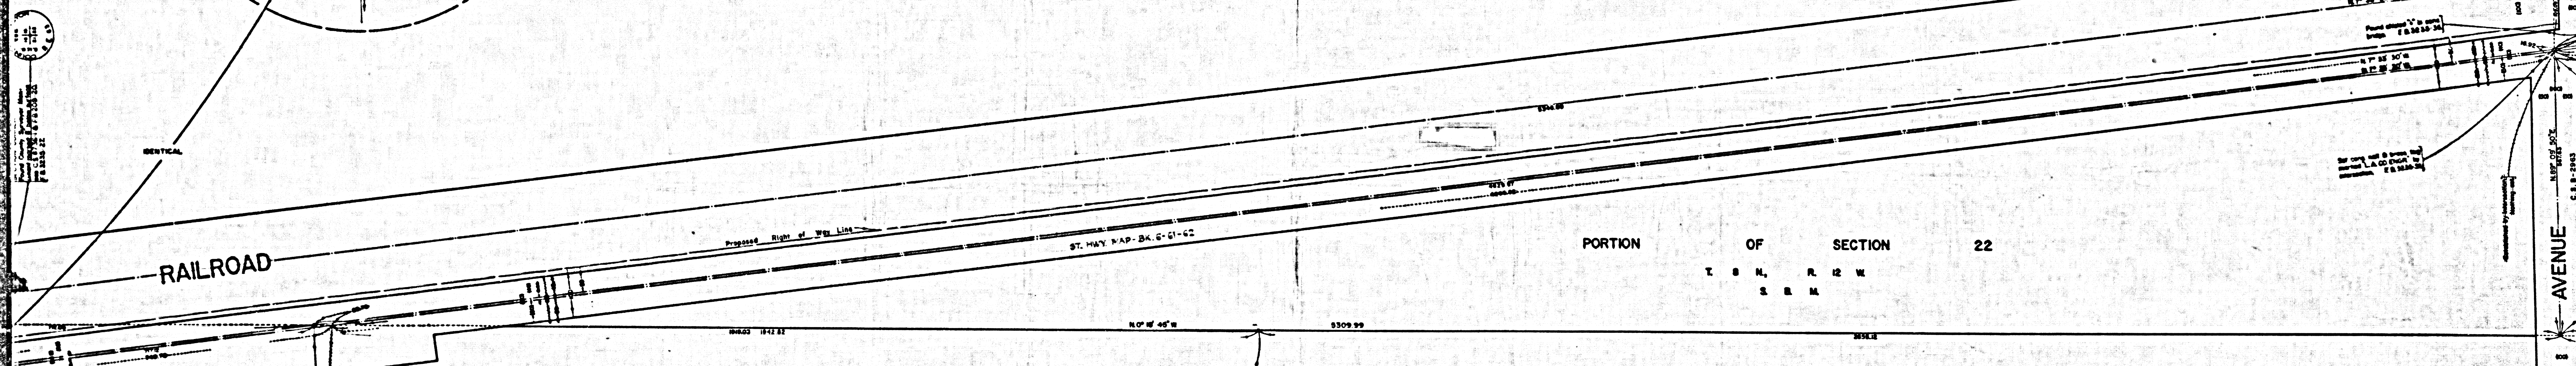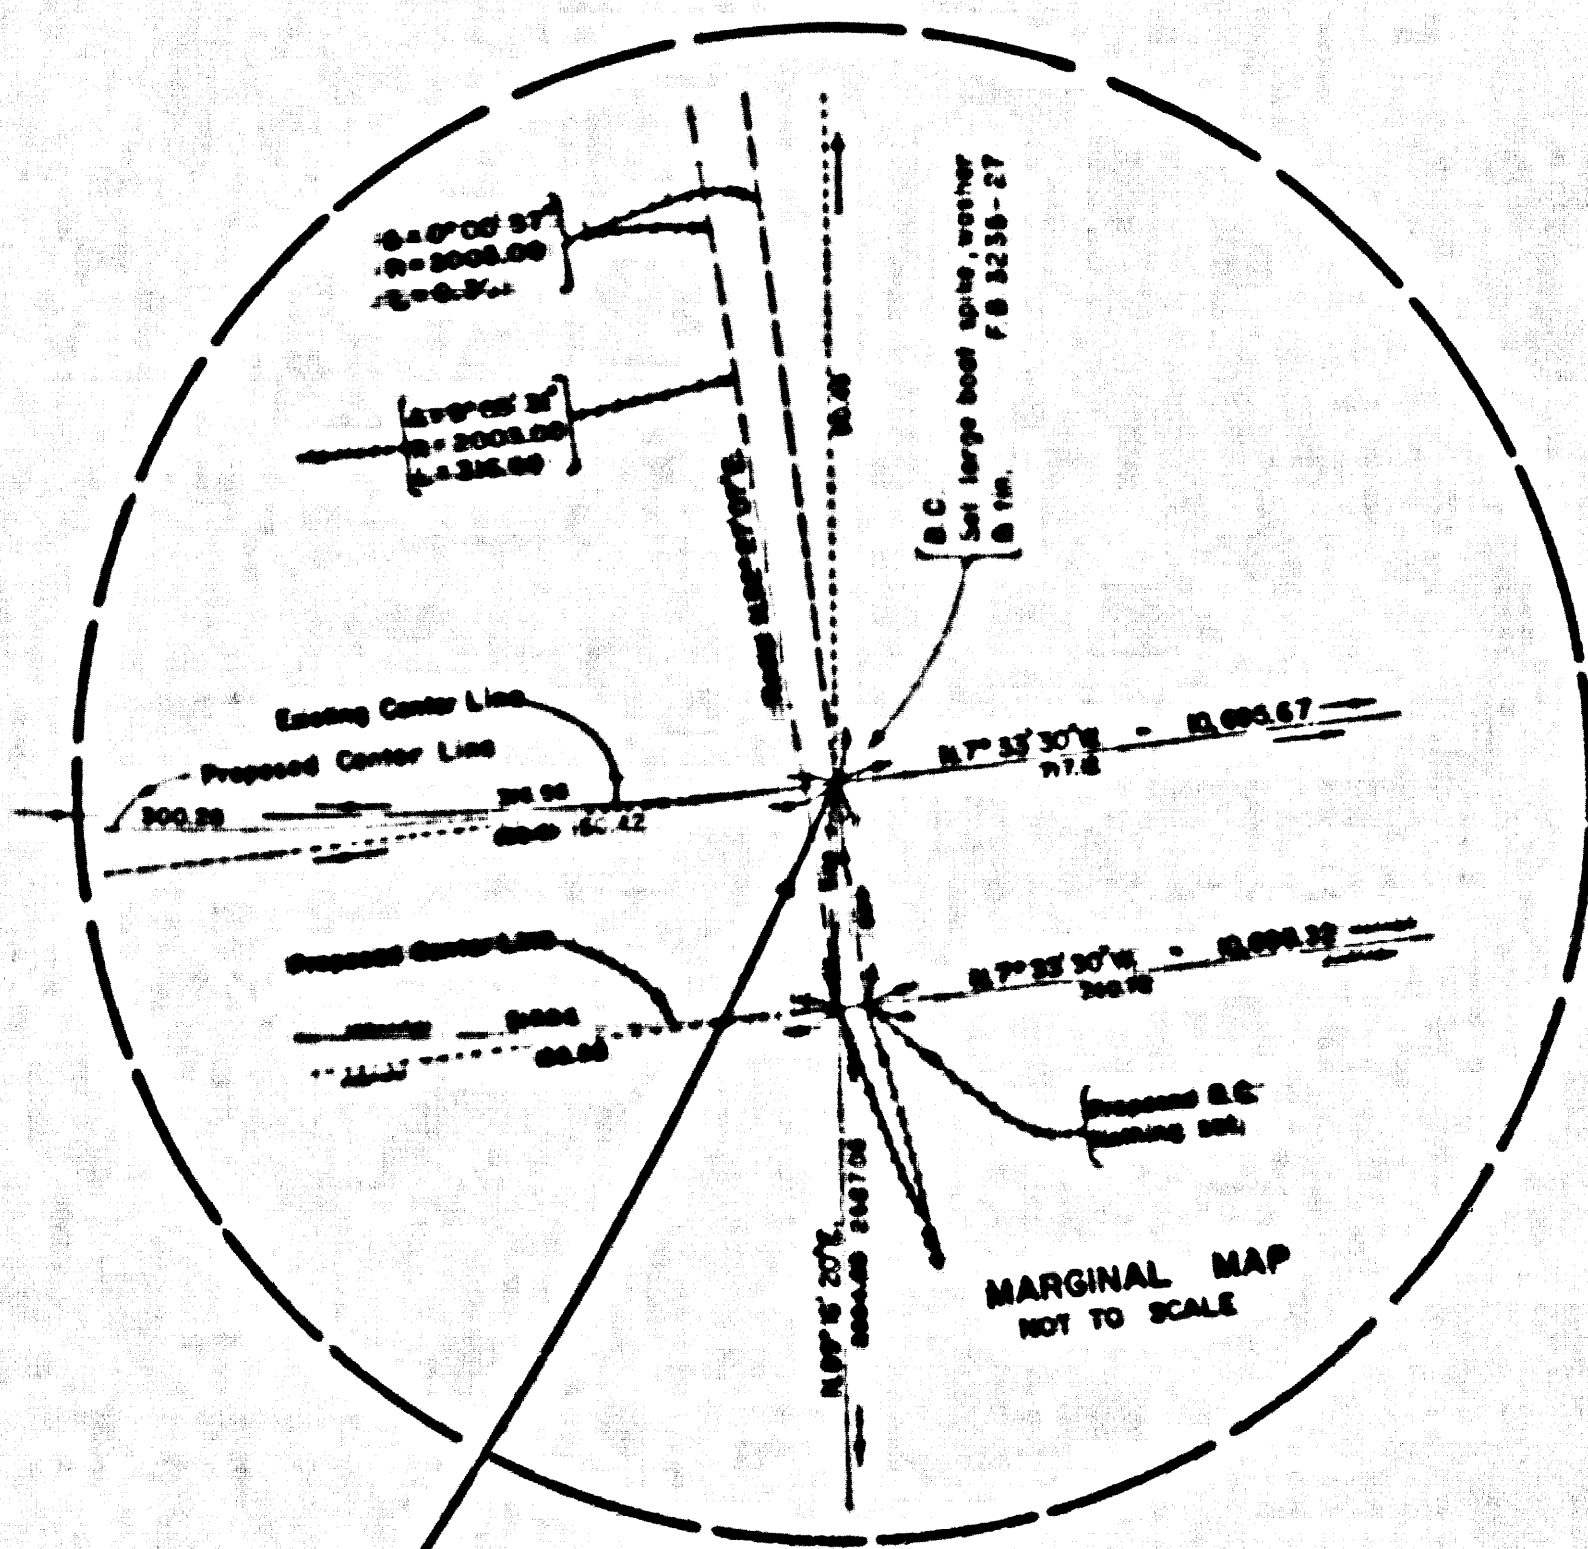

PORTION OF SECTION 22
T. 8 N, R. 12 W.
S. B. M.

PORTION OF SECTION 21

T. 8 N, R. 12 W.
S. B. M.


SEE SECTION CORNER
PLANT COUNTY BUREAU MAP
JANUARY 27, 1907 PAGE 102
EQUINE COUNTY BUREAU MAP
JANUARY 27, 1907 PAGE 102
EQUINE COUNTY BUREAU MAP
JANUARY 27, 1907 PAGE 102

CSB-2966-1
A3 OF A4

PORTION OF SECTION 15

T. 8 N., R. 12 W.

S. B. M.

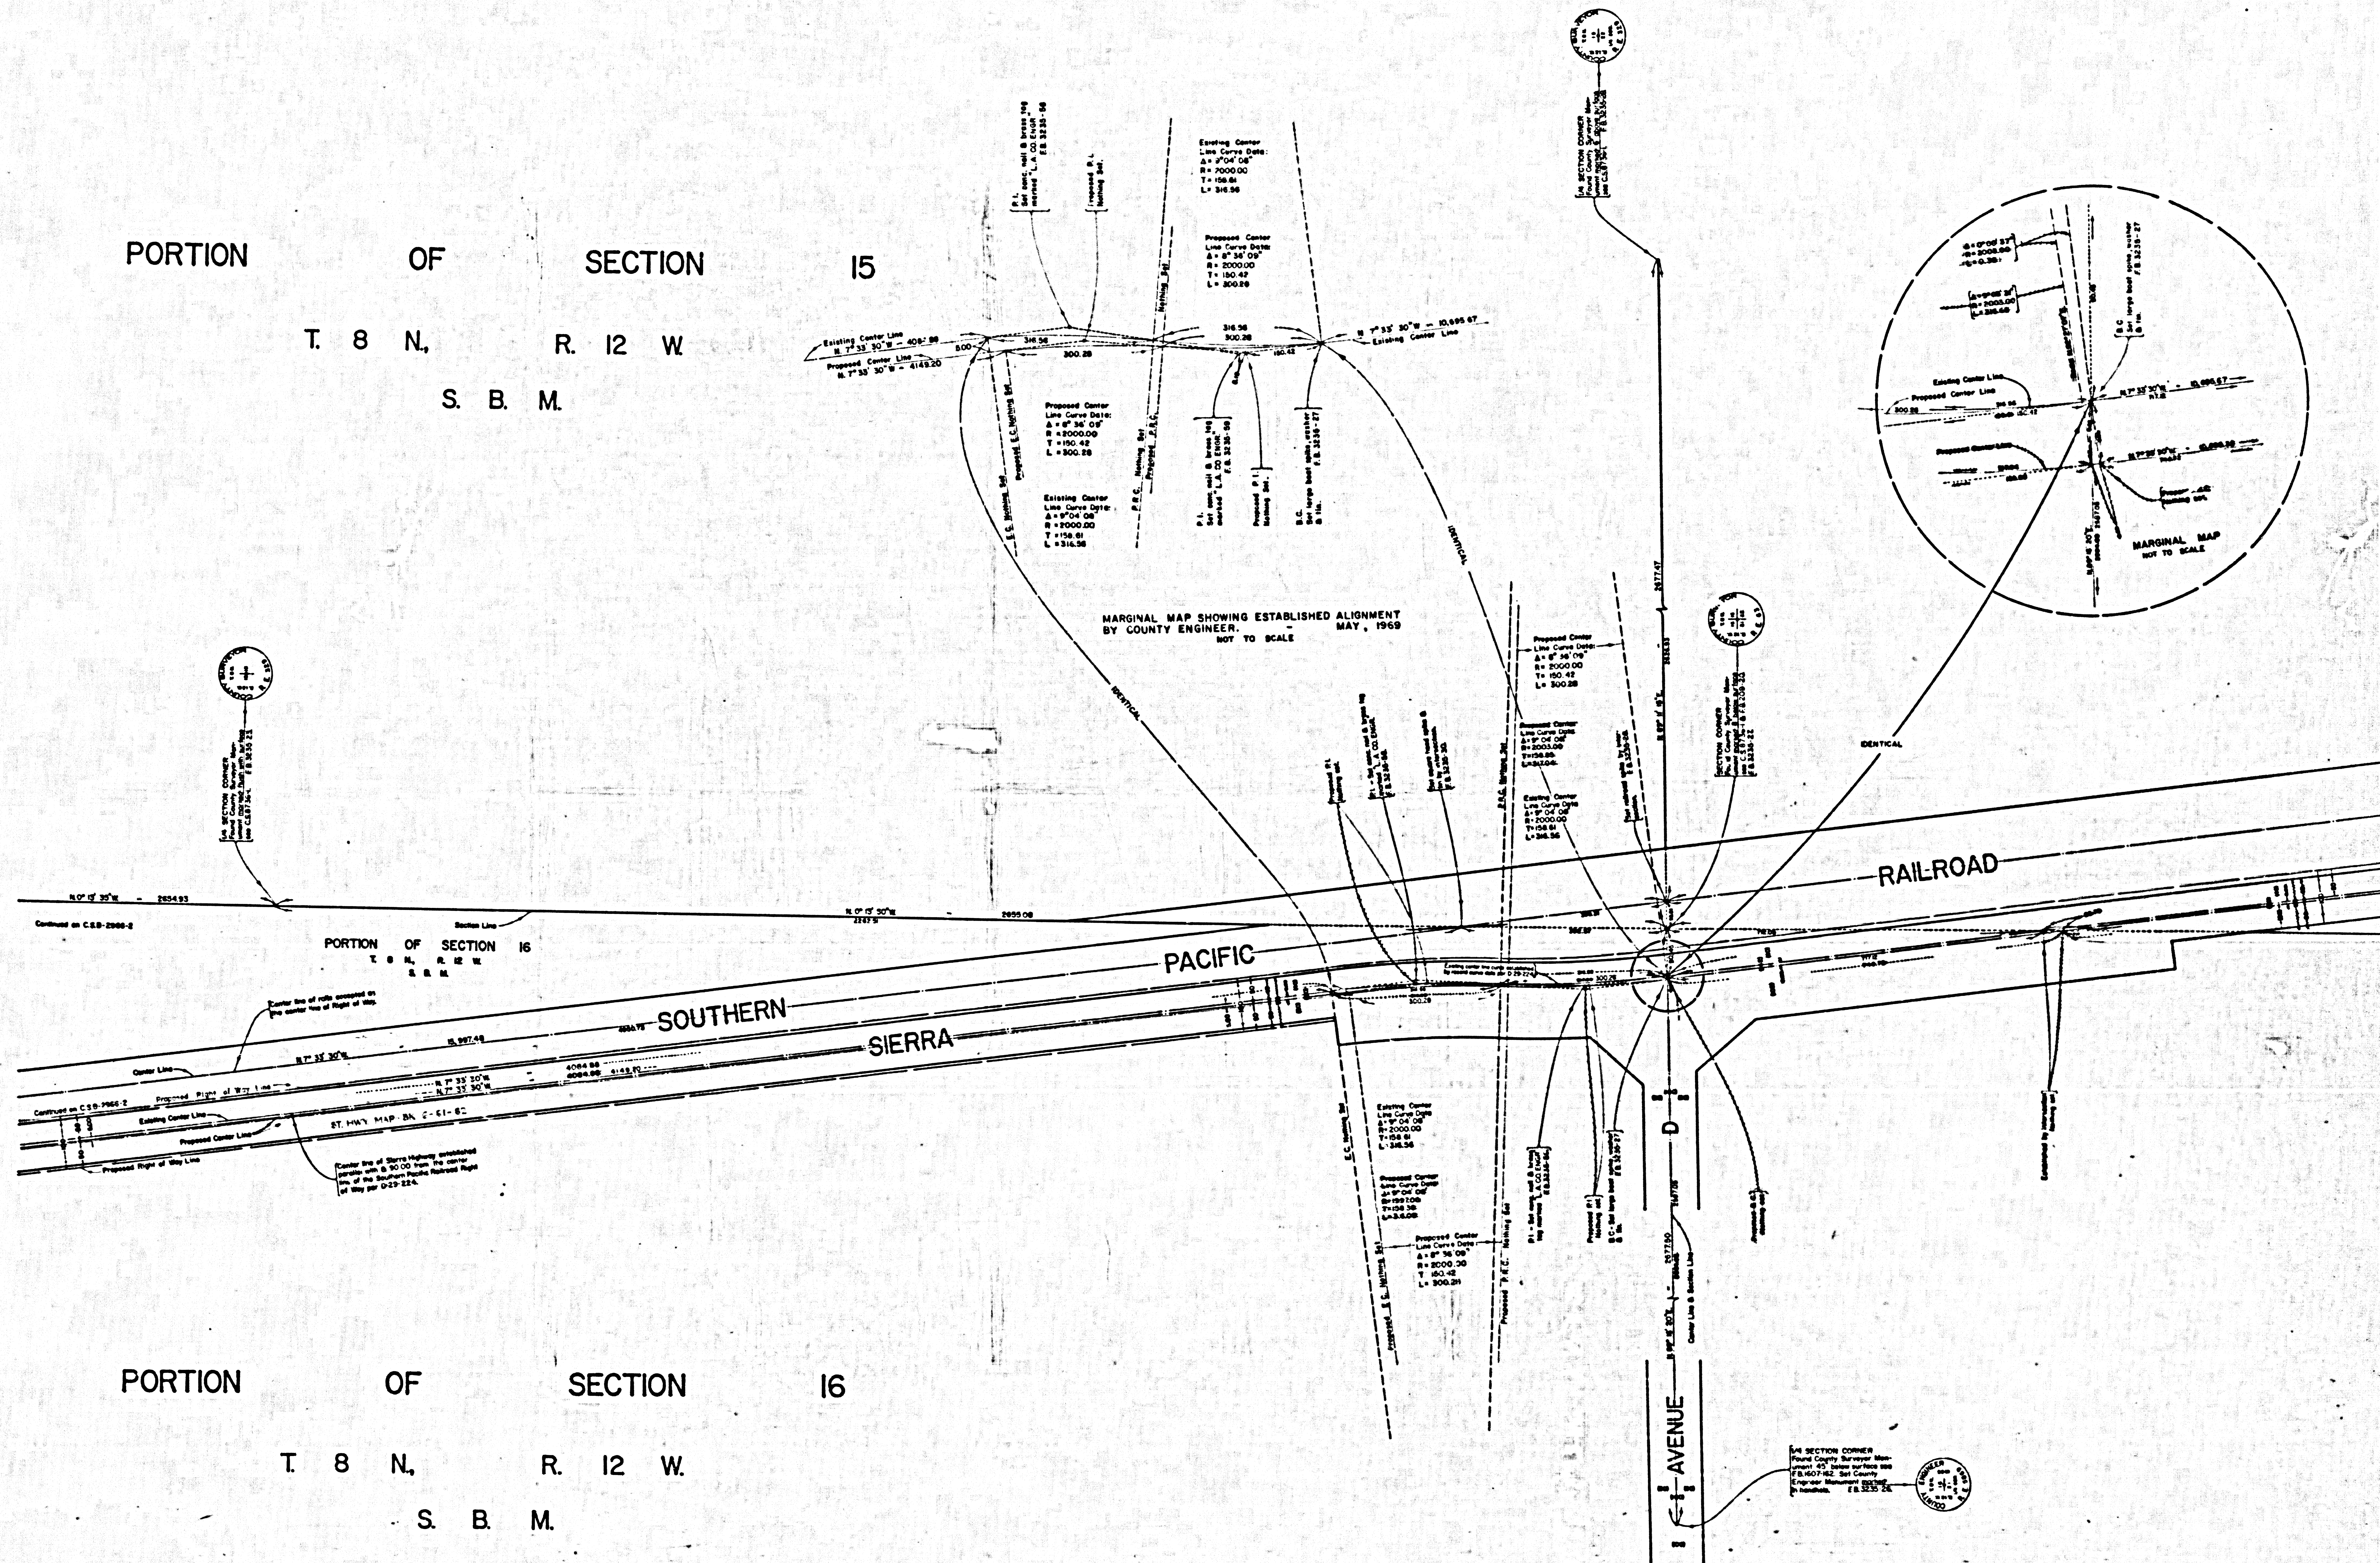

PORTION OF SECTION 16

T. 8 N., R. 12 W.

S. B. M.