

COUNTY OF LOS ANGELES
 MAP OF
47TH STREET EAST
 FROM
MT. EMMA ROAD
 TO
BARREL SPRINGS ROAD
 COUNTY SURVEYORS MAP NO. B-2969
 SCALE:-1 INCH=100 FT.


JOB NUMBER 0075.54
 JOHN A. LAMBIE - COUNTY ENGINEER
 SURVEYED.....FEBRUARY, 1965
 SURVEYED ON REQUEST OF THE REGIONAL
 PLANNING COMMISSION UNDER SEC. 79
 ORD. 4099 BY LETTER DATED APRIL 8, 1964
 AND BY BOARD ORDER DATED DEC. 11, 1961
 BEARINGS ARE BASED ON THE BEARING OF
 BARREL SPRINGS RD. AS PER C. S. B - 2050
 F. B. 2324-10-21, 133-148
 FIELD WORK BY..... J. S. COATES
 OFFICE WORK BY..... G. L. LUDVICKSON
 CHECKED BY..... S. SHINODA

IM 65


CSB-2969
 A1 OF A3

SECTION 21, T.5N., R.IIW.

SECTION 20, T.5N., R.IIW.

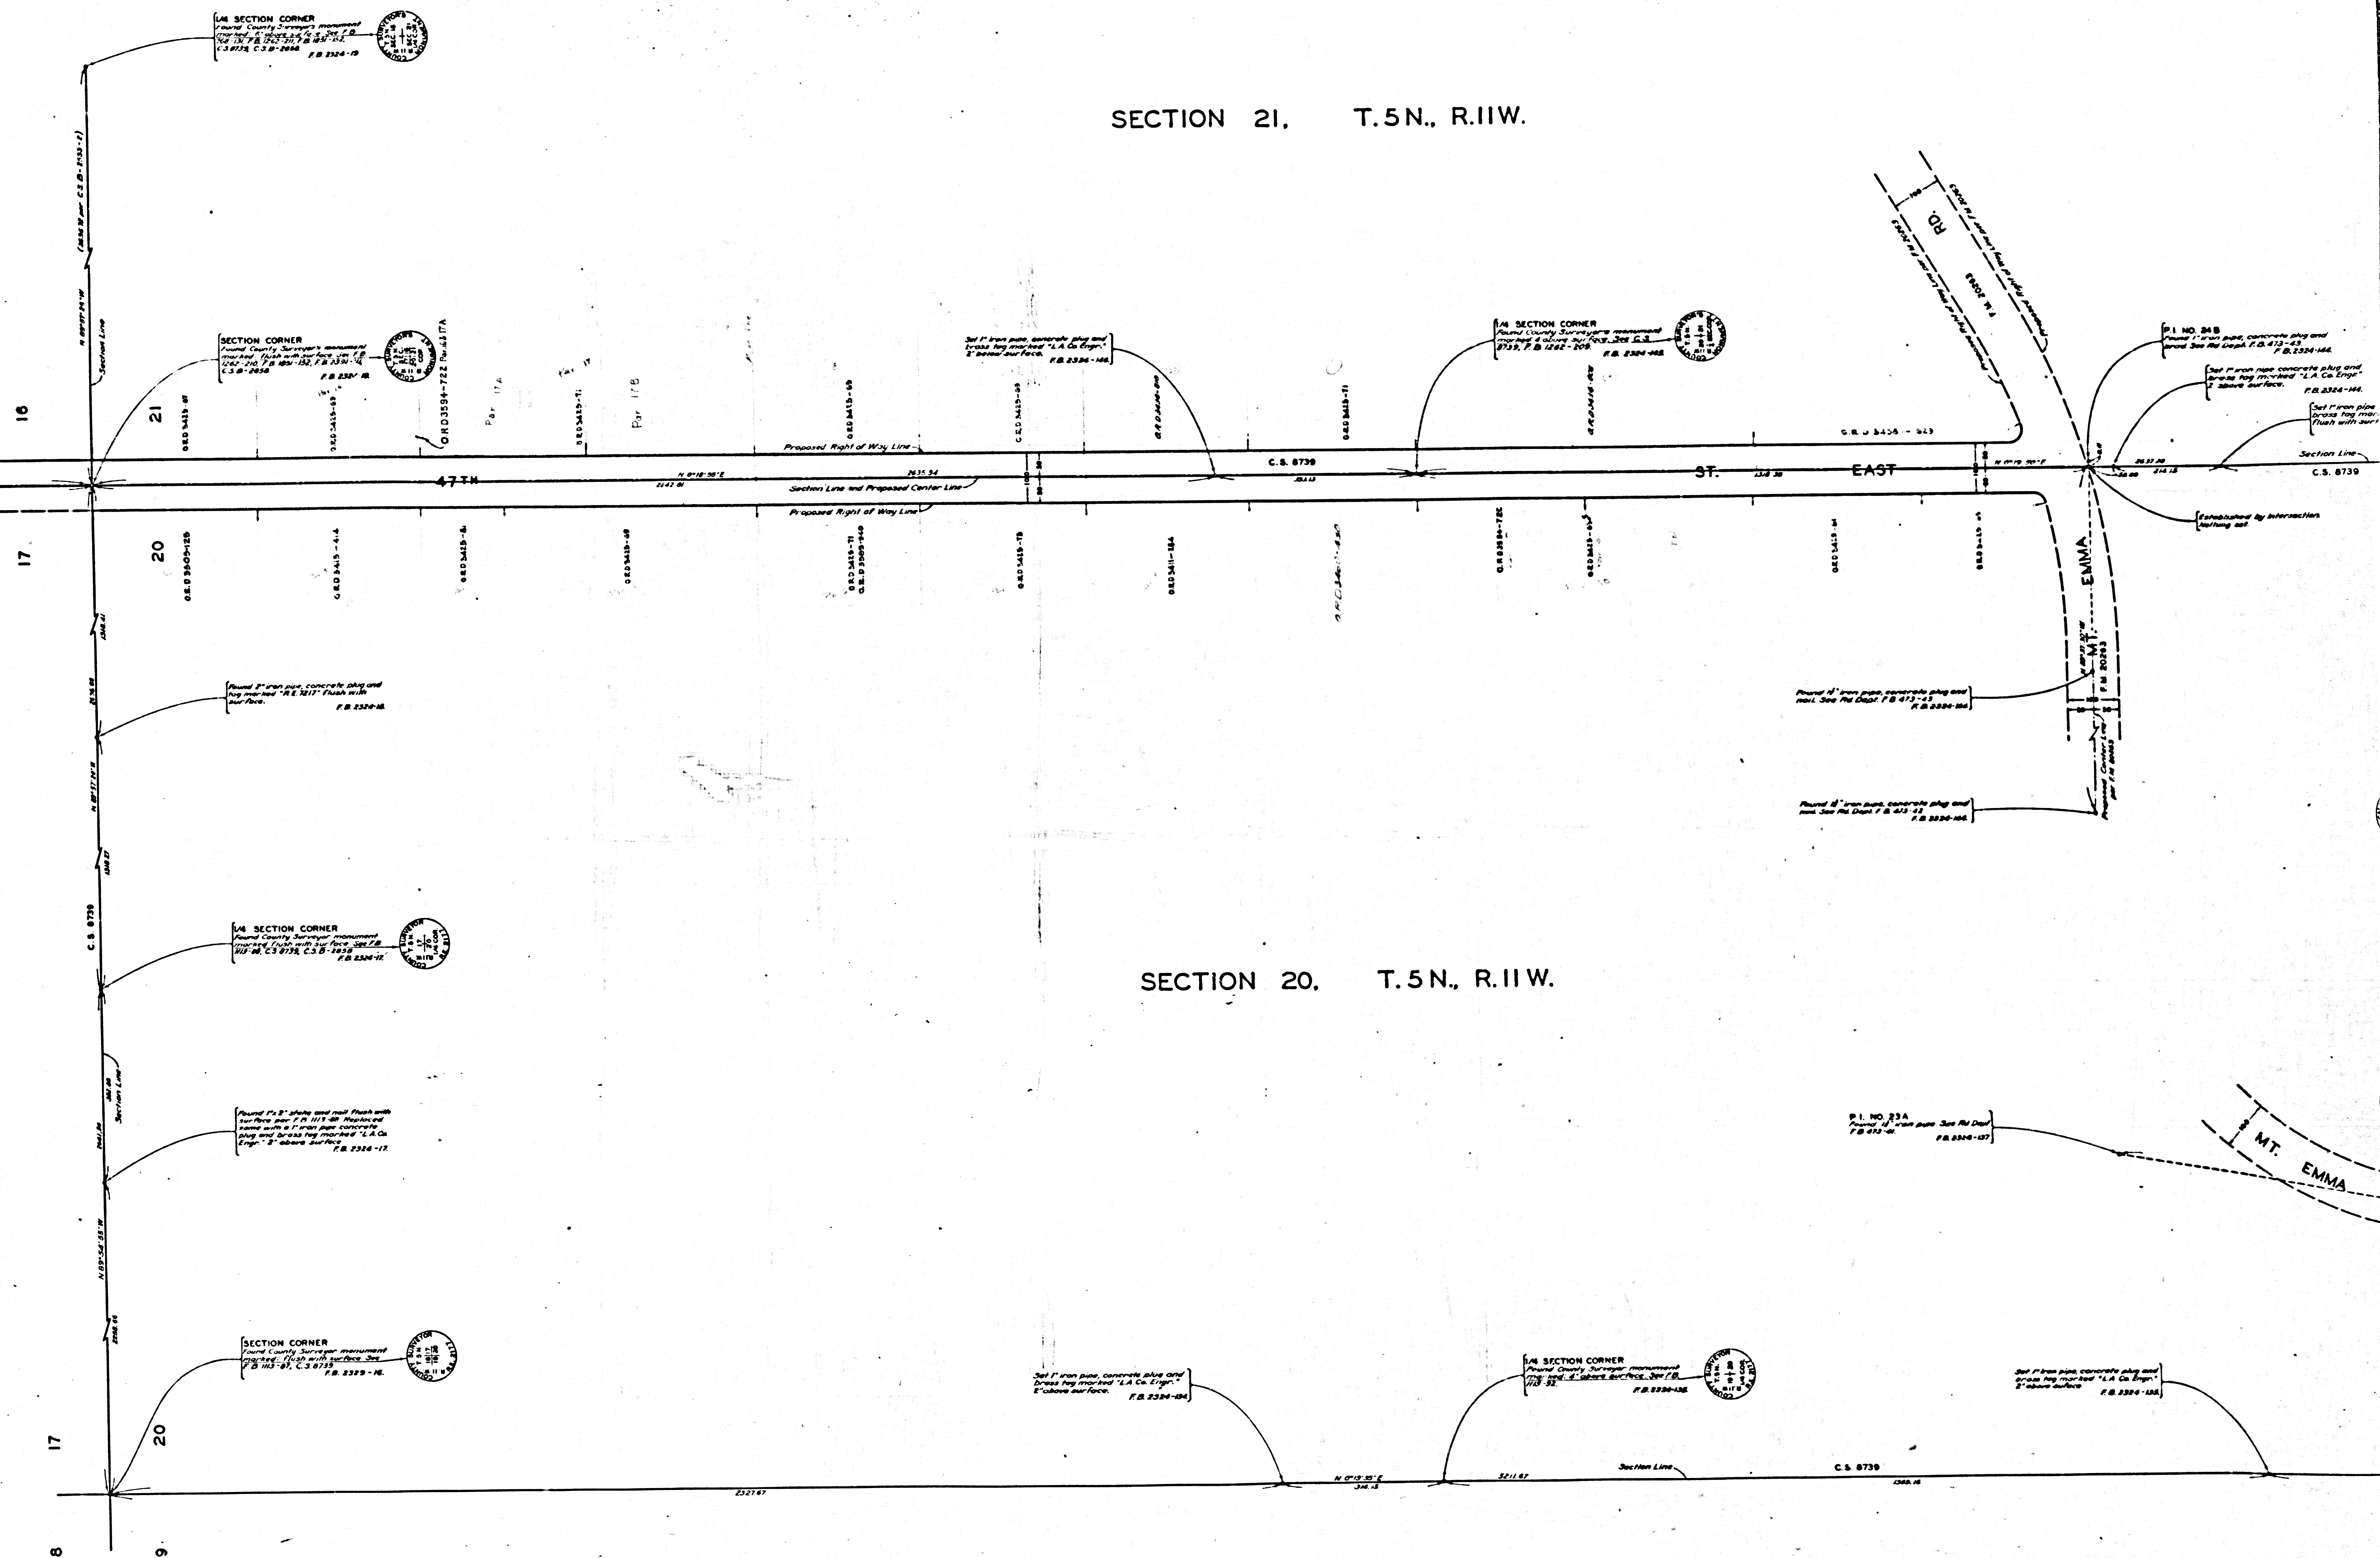

SECTION 16. T.5N., R.IIW.

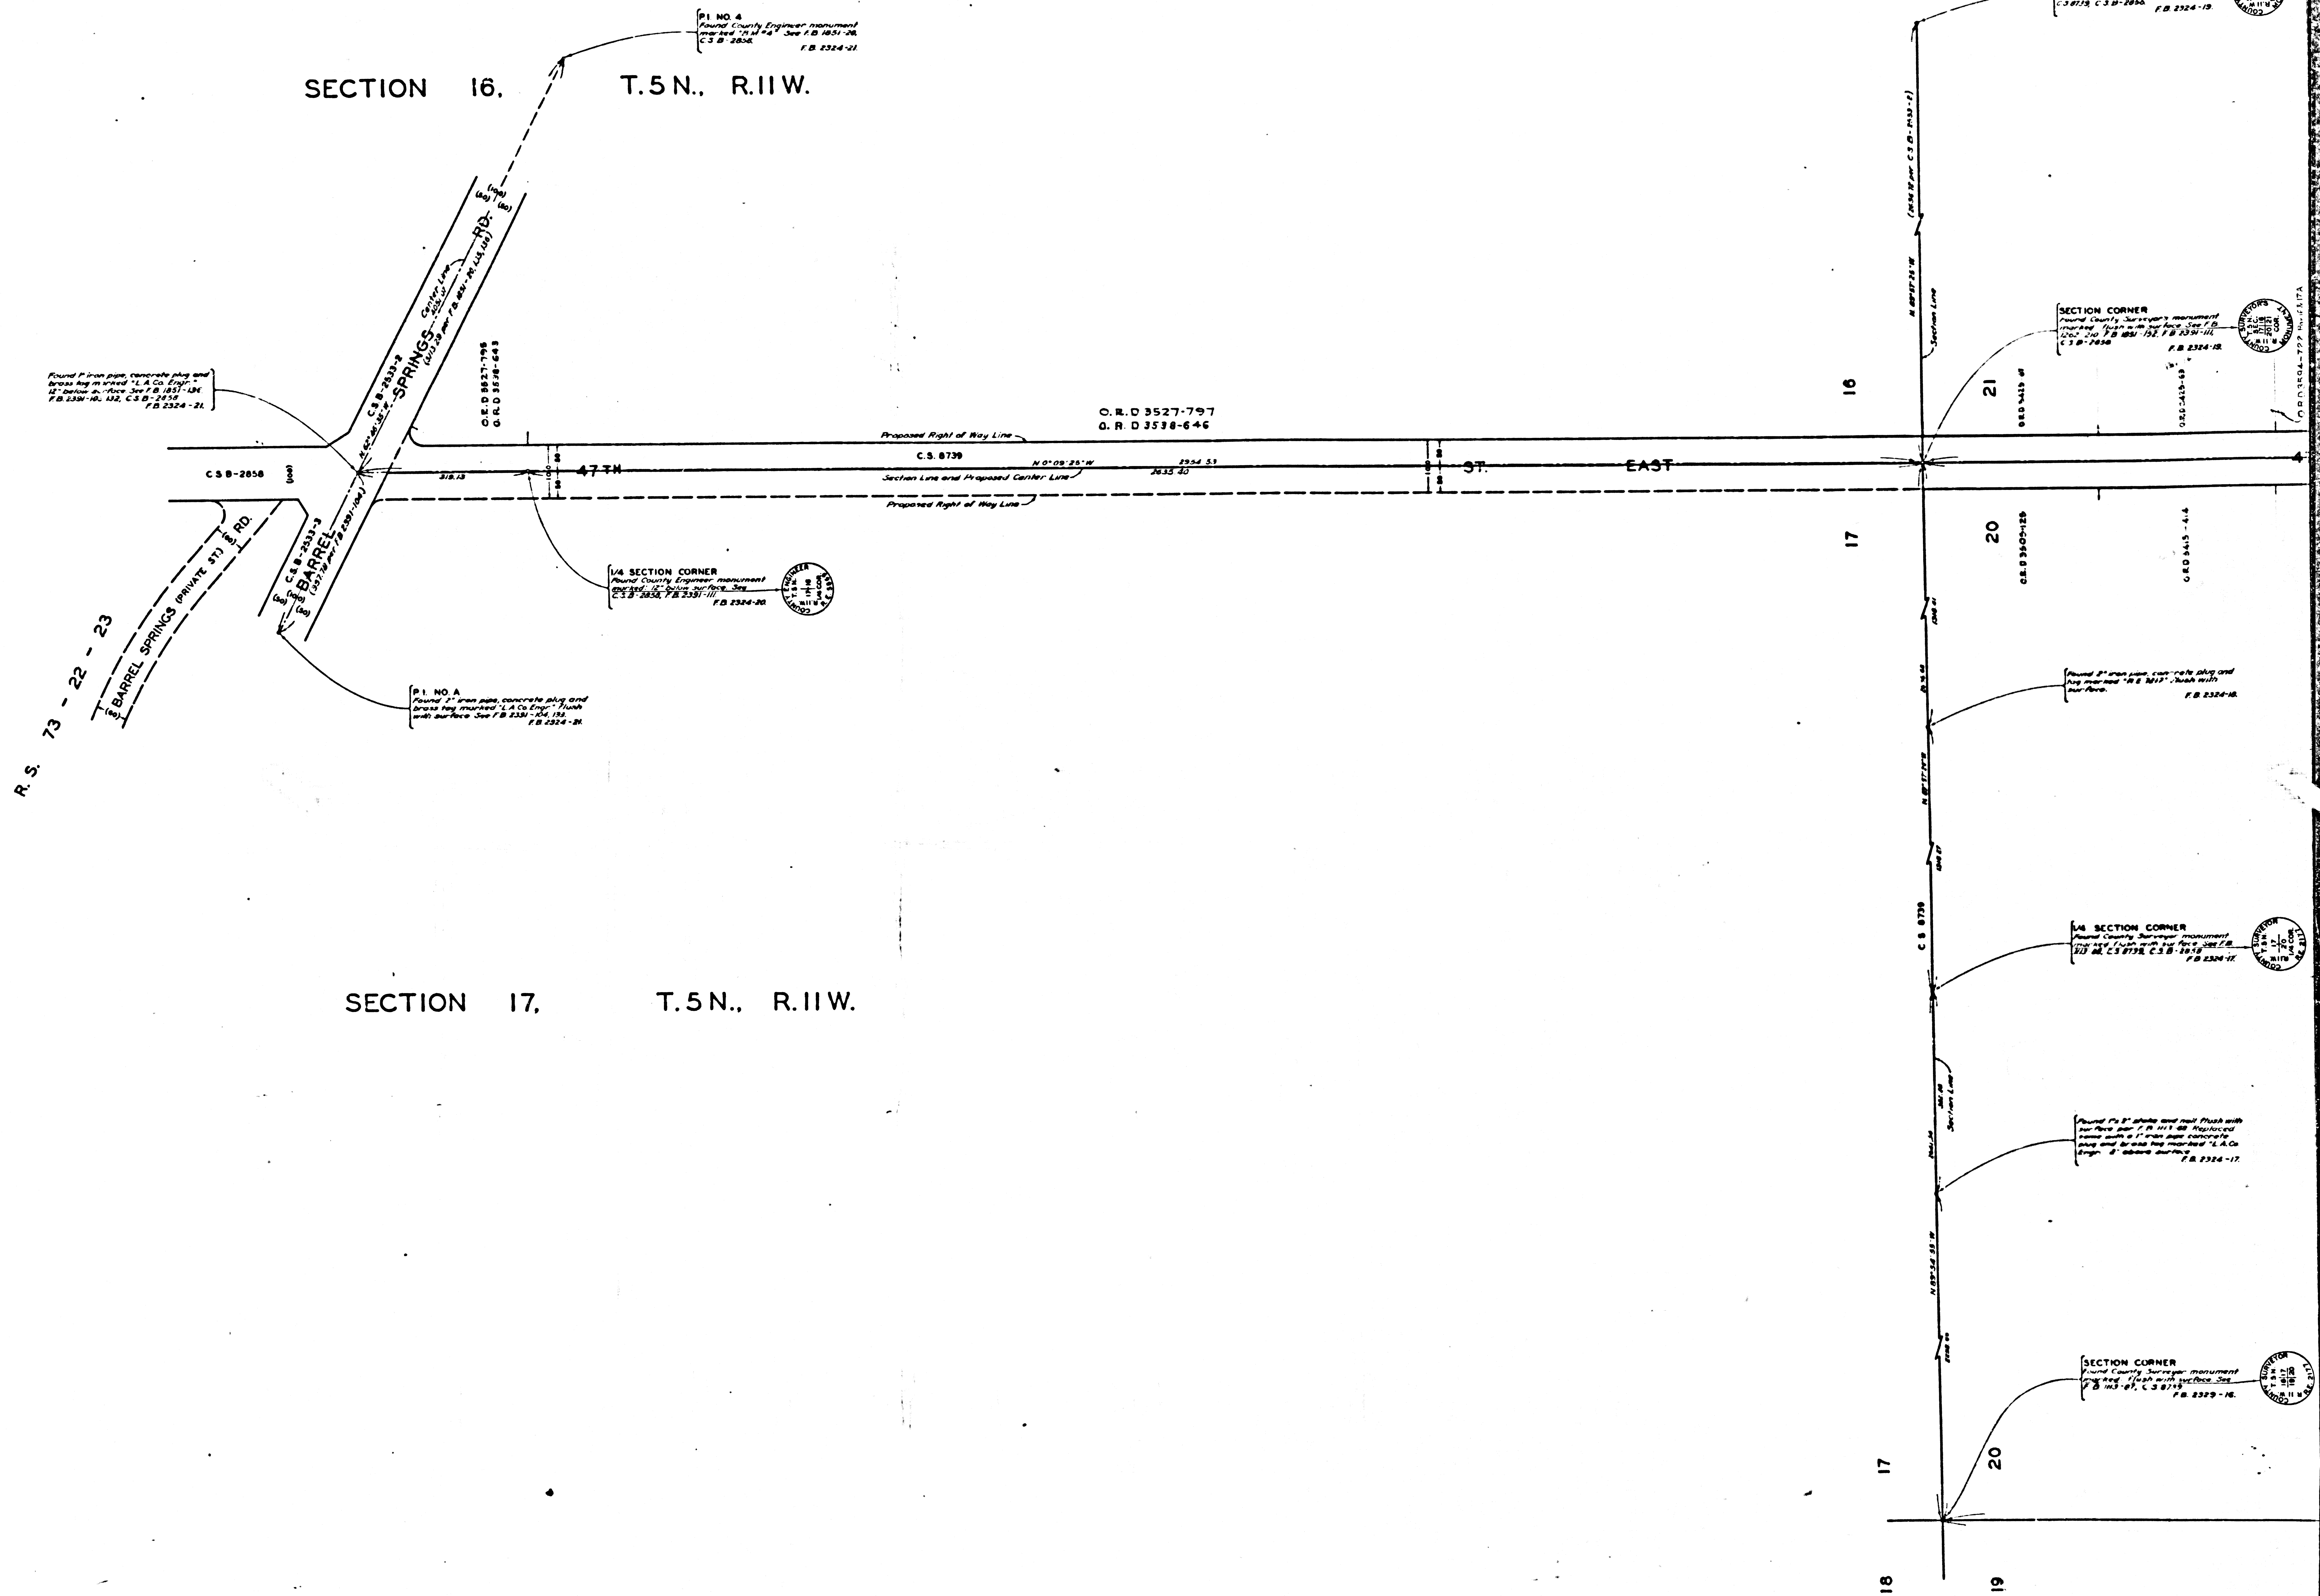

SECTION 17. T.5N., R.IIW.