
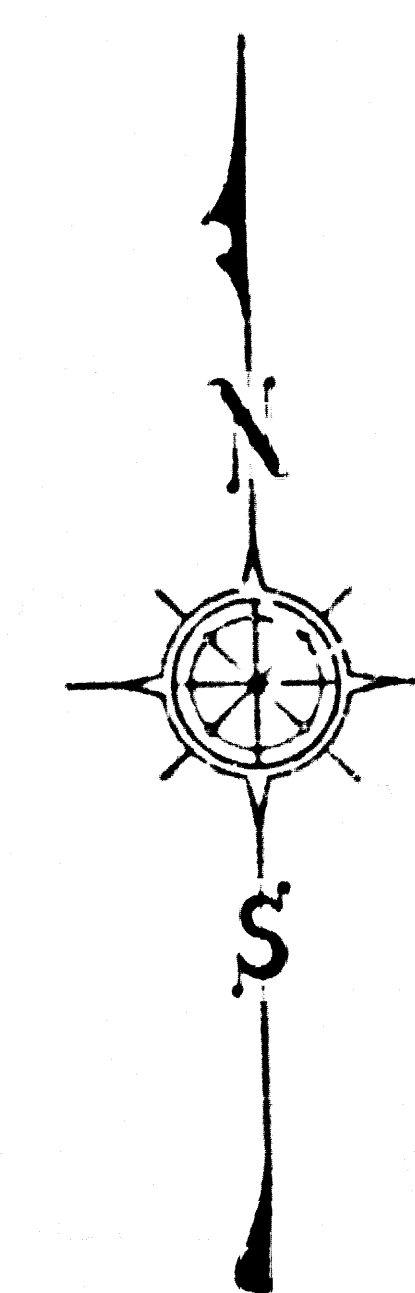


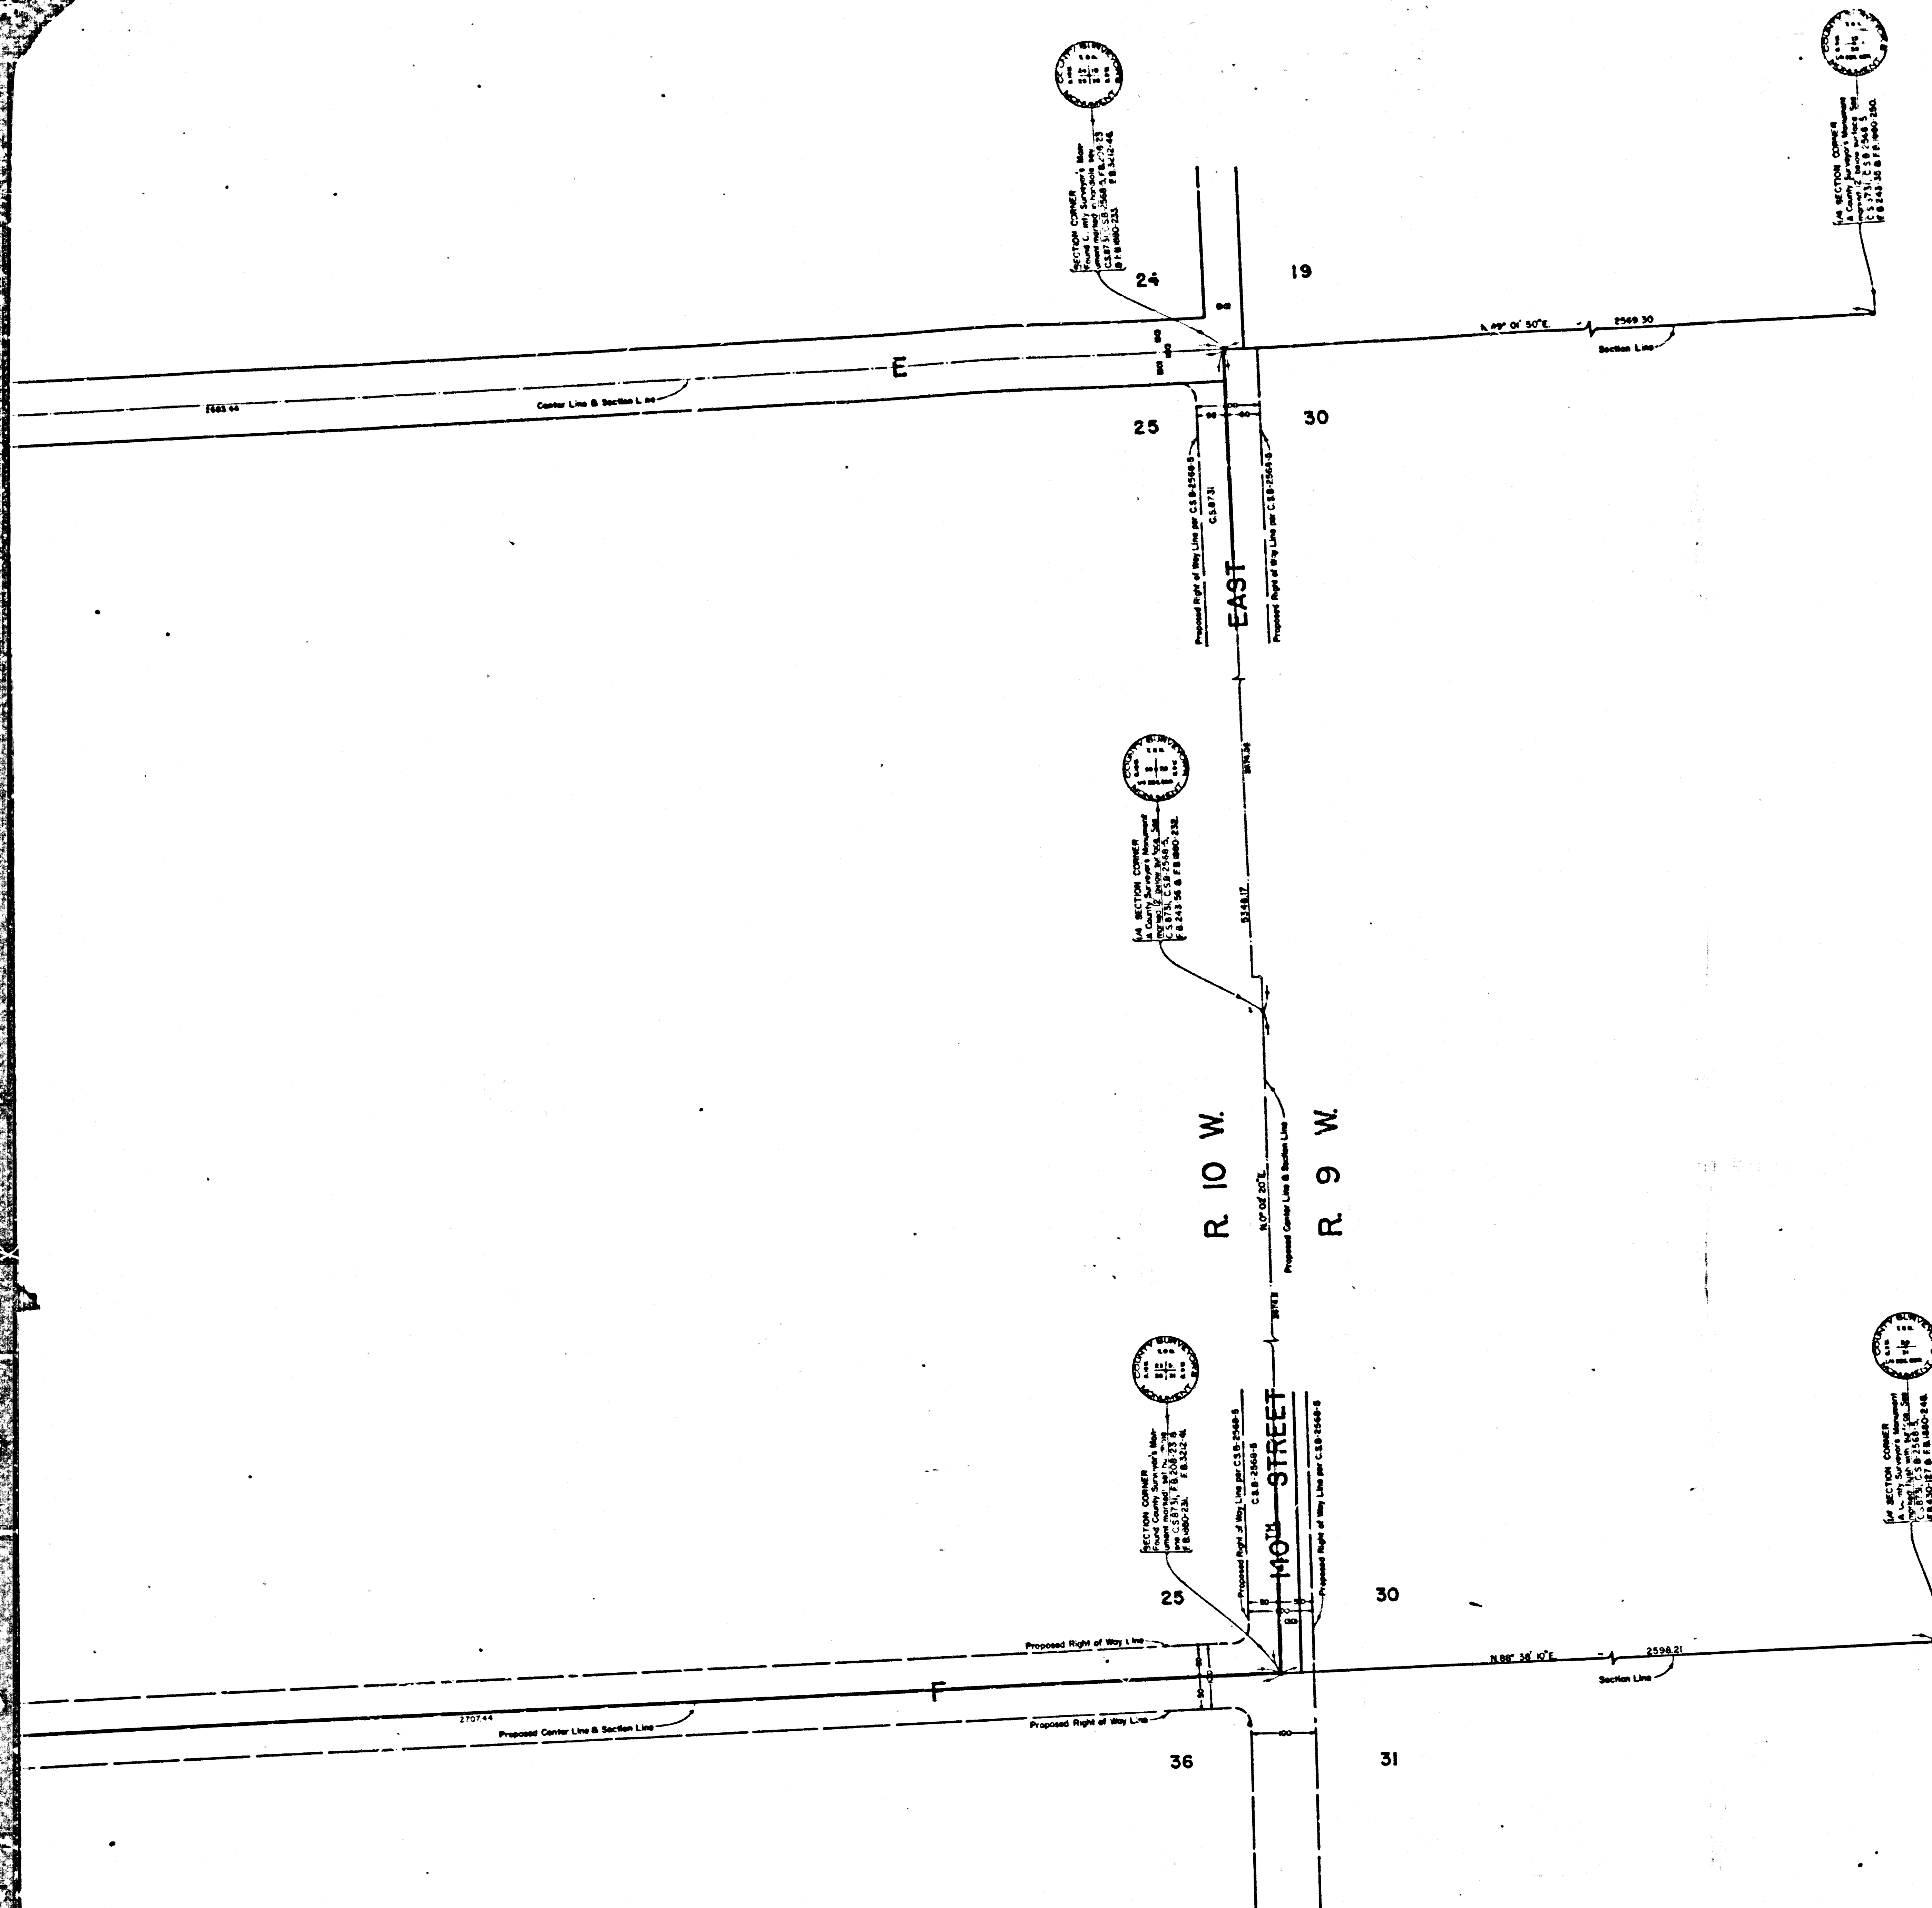

COUNTY OF LOS ANGELES
 MAP OF
AVENUE E
AVENUE F
 FROM
 140TH STREET EAST
 TO
 120TH STREET EAST
 COUNTY SURVEYOR'S MAP NO. B-2970

SCALE: - 1 INCH = 100 FT.

JOB NUMBER 0096.36

JOHN A. LAMBIE - COUNTY ENGINEER
 SURVEYED FEB. - MAY, 1965

SURVEYED ON REQUEST OF THE REGIONAL
 PLANNING COMMISSION UNDER SEC. 79,
 ORD. 4099, BY LETTER DATED SEPT. 15, 1964
 AND BY BOARD ORDER DATED DEC. 11, 1951

BEARINGS ARE BASED ON THE BEARING OF
 150TH STREET EAST AS SHOWN ON C.S.B-2952-4

F.B. 1880, F.B. 3212

FIELD WORK BY..... J. MENDONCA
 OFFICE WORK BY..... J. & EDWARDS
 CHECKED BY..... S. H. MILLER

CSB-2970
 A1 OF A3

