


COUNTY OF LOS ANGELES
 MAP OF
AVENUE O
 FROM
 SIERRA HIGHWAY
 TO
 QUARTZ HILL CUTOFF
 COUNTY SURVEYORS MAP NO. B-2971
 SHEET NO. 2 OF 3 SHEETS
 SCALE: 1 INCH = 100 FT.

JOB NUMBER 0075 96
 JOHN A. LAMBIE - COUNTY ENGINEER
 SURVEYED APRIL 1965
 SURVEYED ON REQUEST OF THE REGIONAL
 PLANNING COMMISSION UNDER SEC. 79
 ORD. 4099 BY LETTER DATED SEPT. 15, 1964
 AND BY BOARD ORDER DATED DEC. 11, 1951.
 BEARINGS ARE BASED ON THE BEARING OF THE
 SOUTH LINE OF SEC. 12 T6N R13W S3M PER C.S.B-1154
 F.B. 3245-5-63
 FIELD WORK BY J. S. COATES
 OFFICE WORK BY G. D. BAILEY
 CHECKED BY R. S. DOWNS
 D. SAPP'LL

CSB-2971-2
 A1 OF A3

3

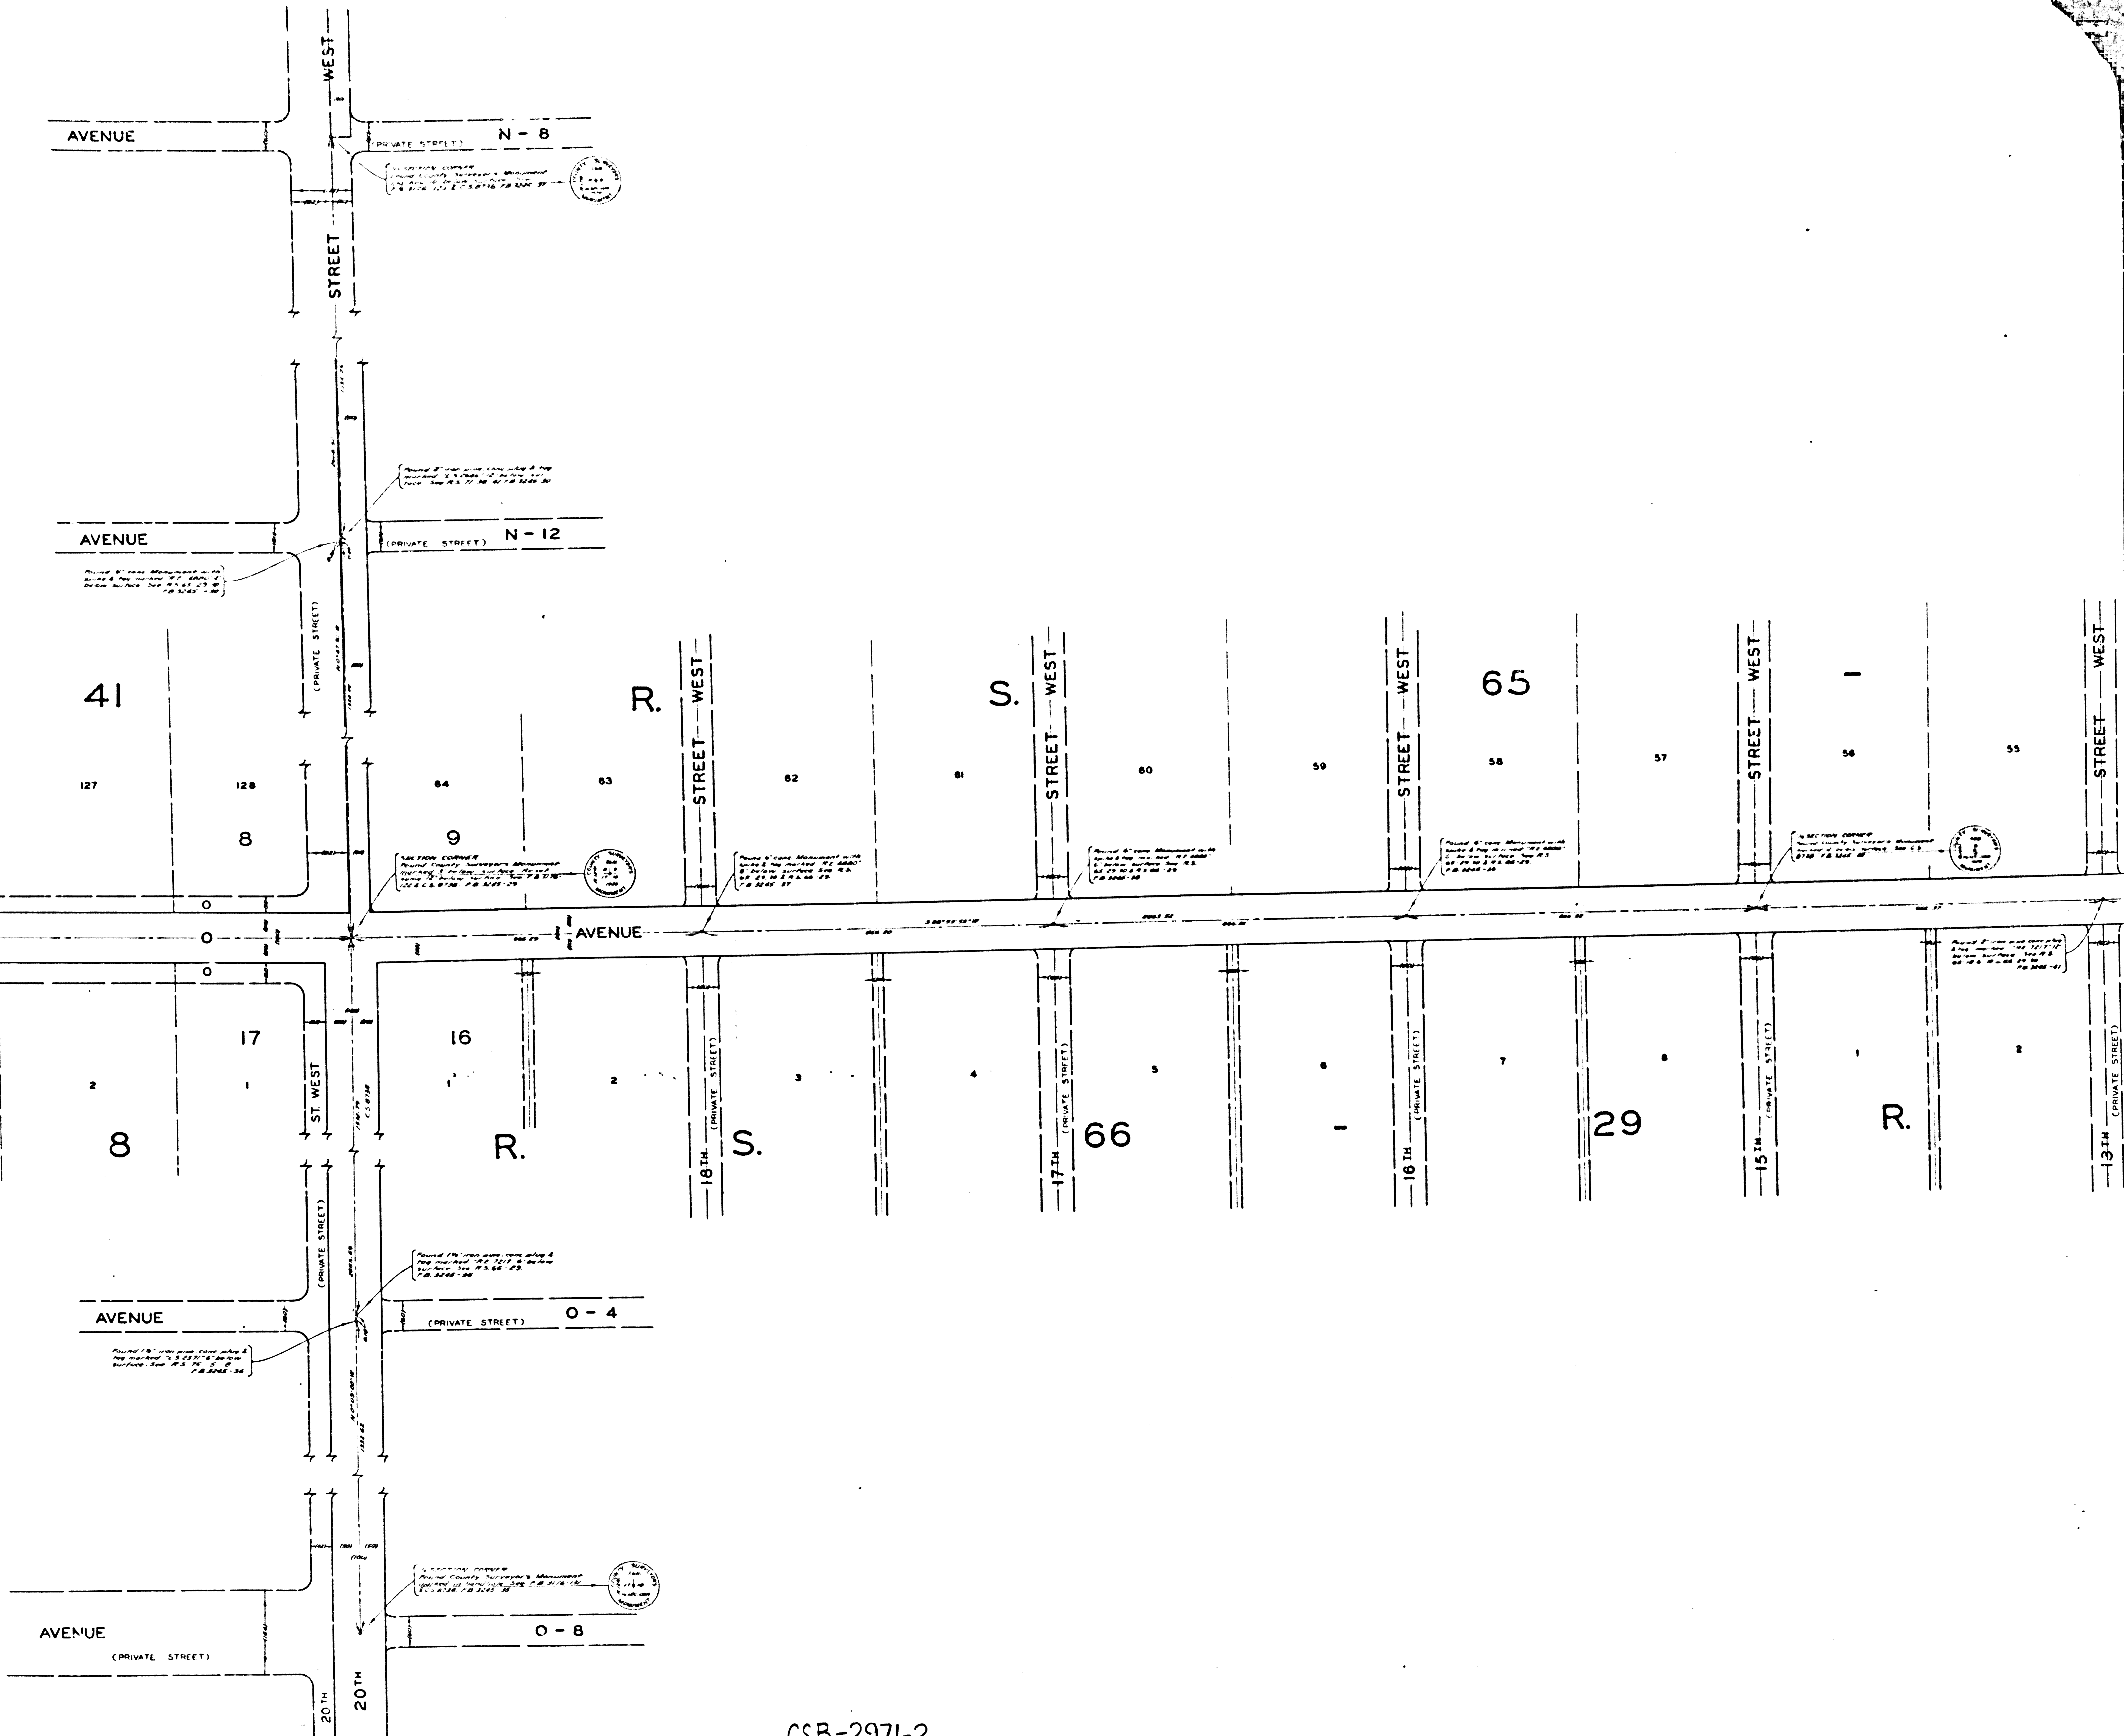

CSB-2971-2
 A2 OF A3

