
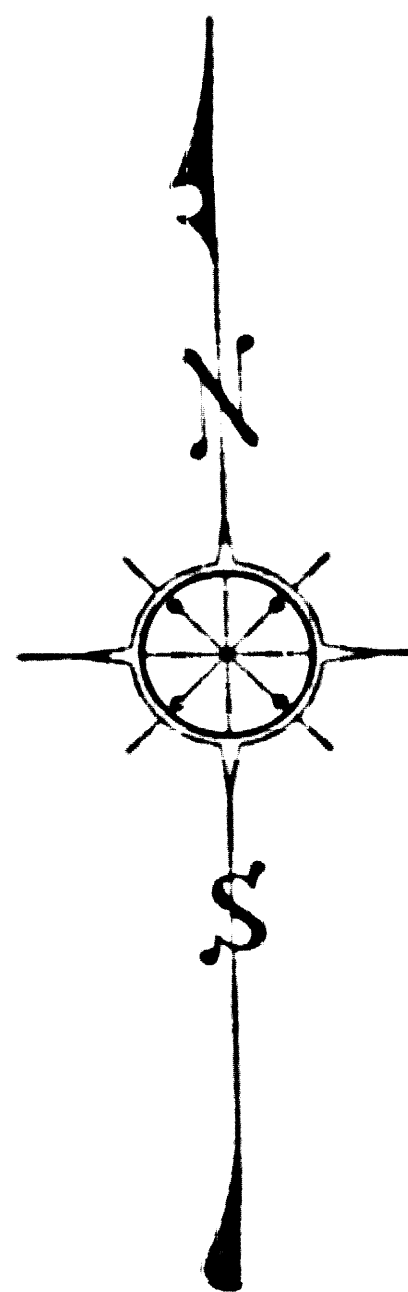


T. 6 N. . R. 12 W.

T 6 N. . R 12 W.

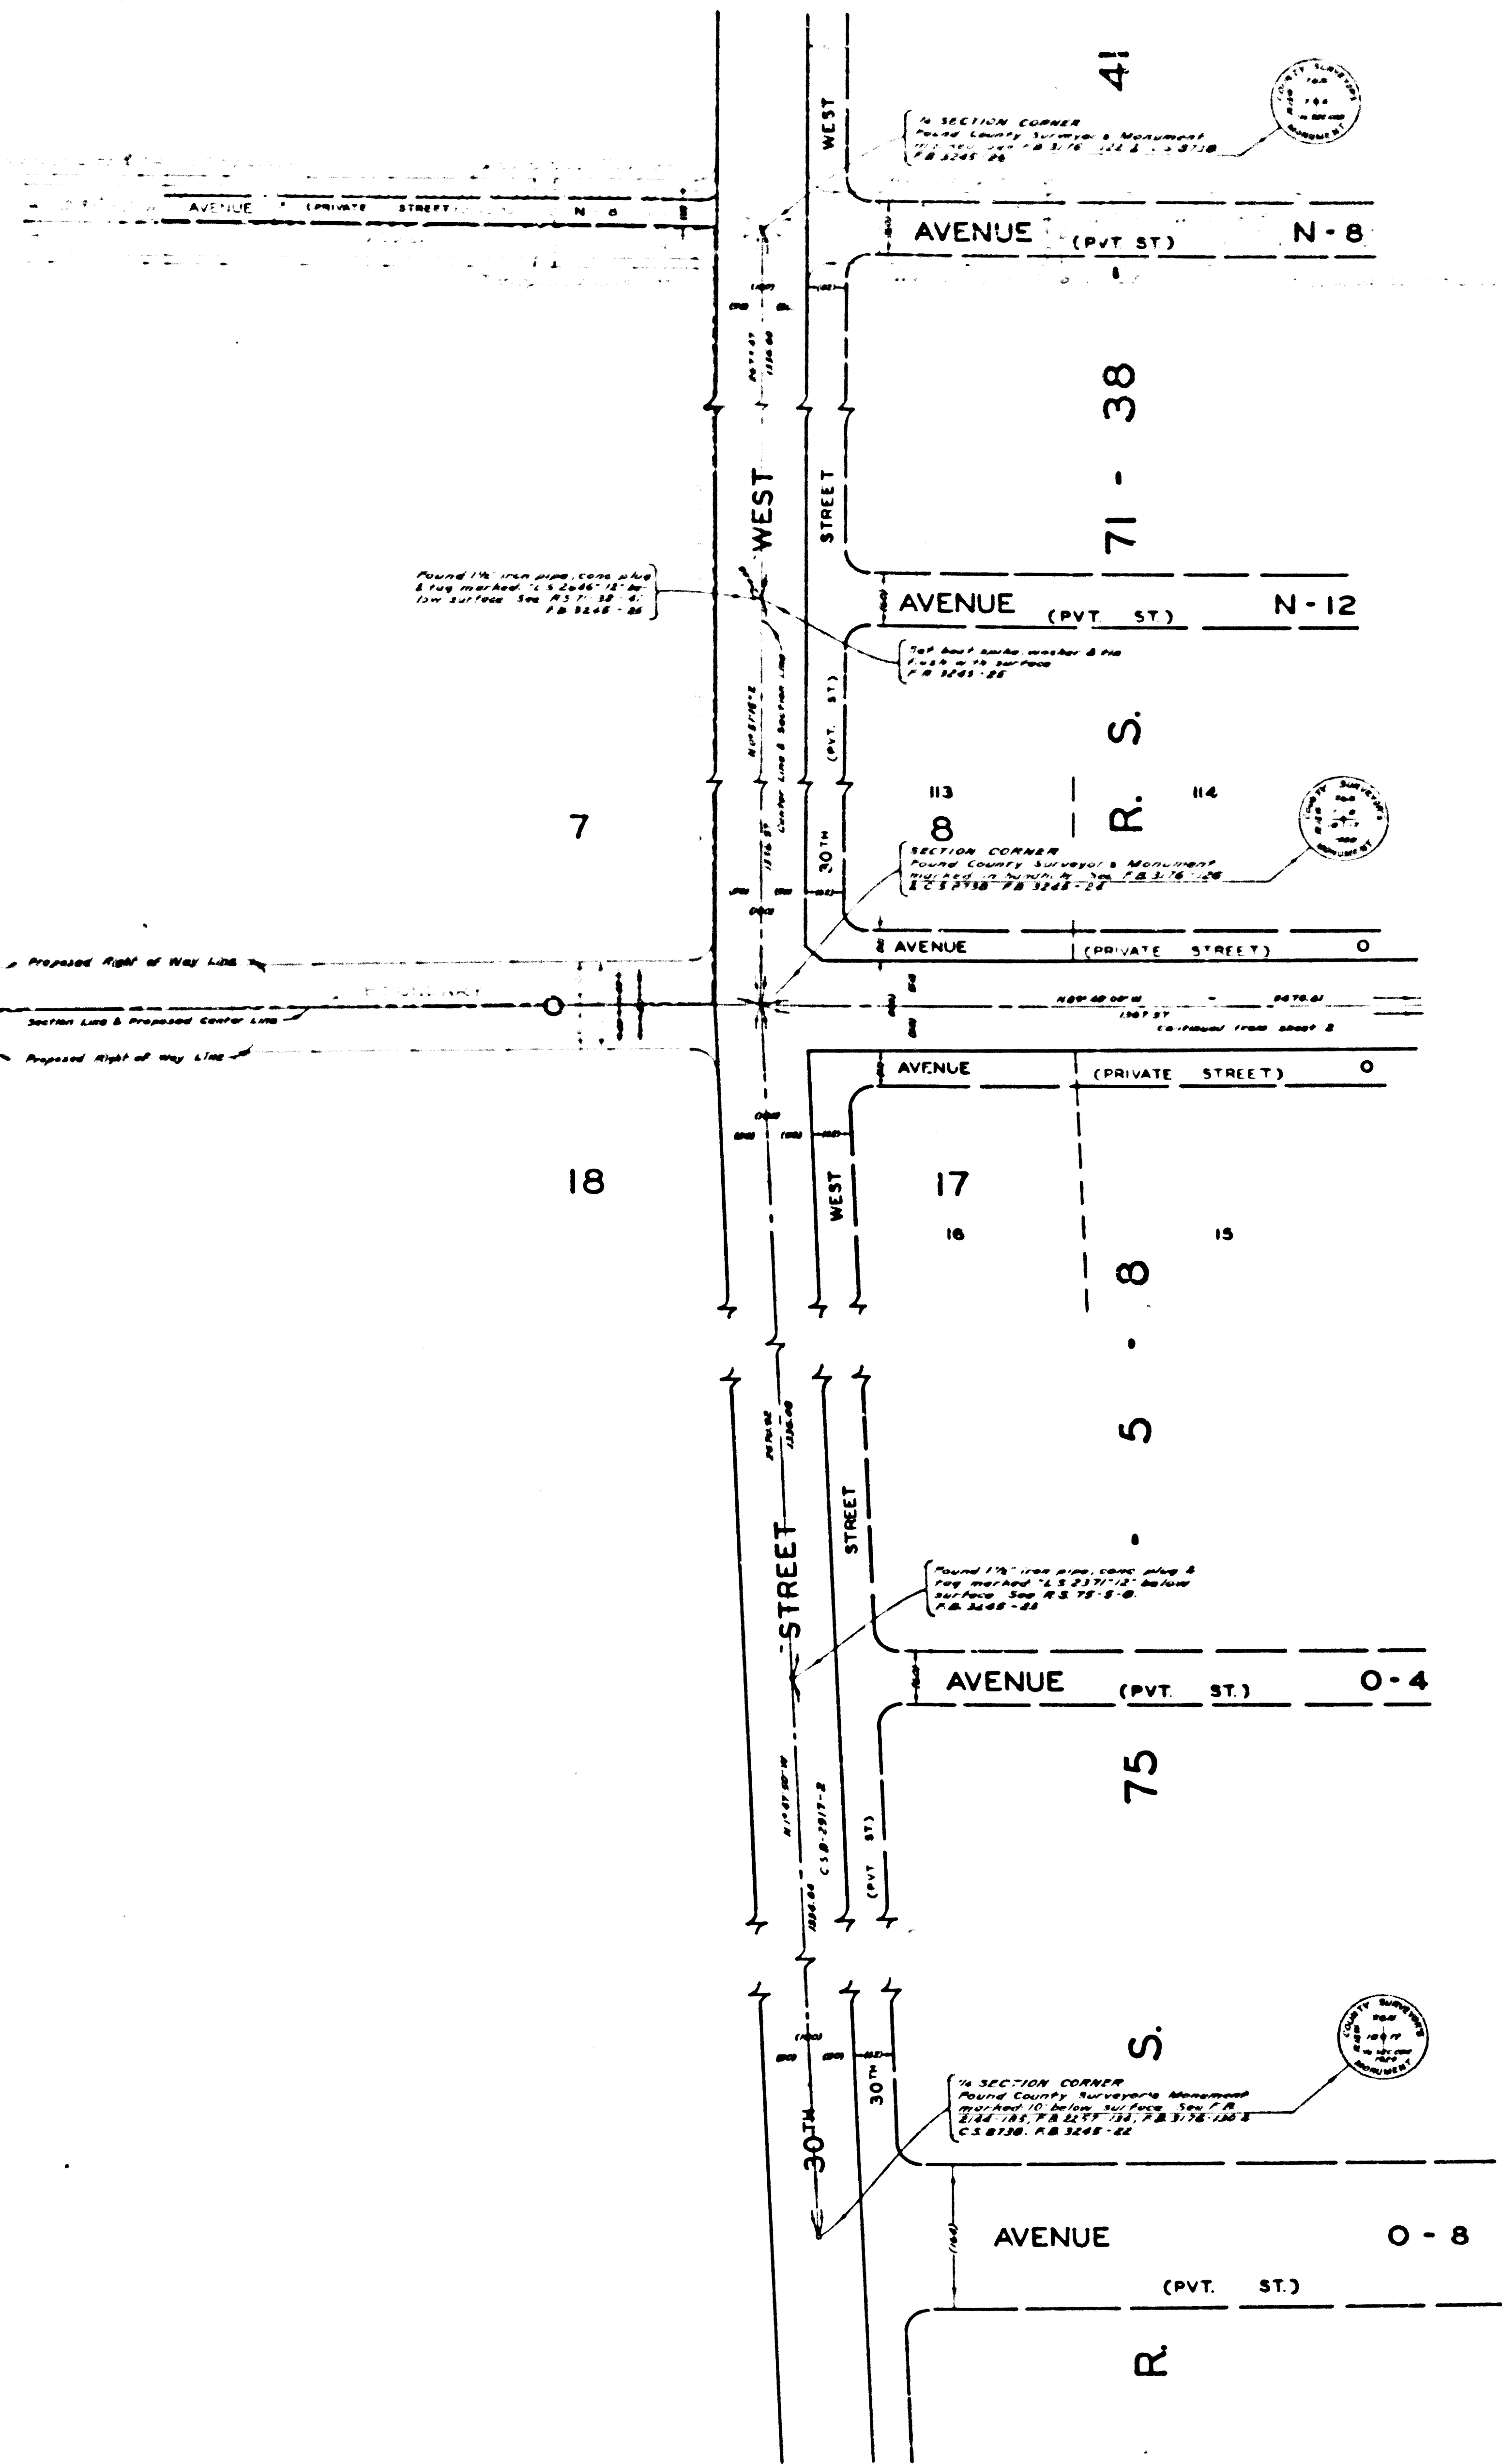


COUNTY OF LOS ANGELES
 MAP OF
AVENUE O
 FROM
 SIERRA HIGHWAY
 TO
QUARTZ HILL CUTOFF
 COUNTY SURVEYORS MAP NO. B-2971
 SHEET NO 3 OF 3 SHEETS
 SCALE:-1 INCH = 100 FT.

JOB NUMBER 0075 98
 JOHN A LAMBIE - COUNTY ENGINEER
 SURVEYED APRIL 1965
 SURVEYED ON REQUEST OF THE REGIONAL
 PLANNING COMMISSION UNDER SEC. 79
 ORD 4099, BY LETTER DATED SEPT 15, 1964
 AND BY BOARD ORDER DATED DEC 11, 1961
 BEARINGS ARE BASED ON THE BEARING OF THE
 SOUTH LINE OF SEC. 2, T. 6 N., R. 3 W. S. 8 M. PER C.S.B. 1154
 F. B. 245-5 - 63
 FIELD WORK BY J. S. COATES
 OFFICE WORK BY G. D. BAILEY
 P. S. COVENS
 CHECKED BY D. SAPPPELL

CSB-2971-3
 A1 OF A3

W.

SECTION 7 T. 6 N. R. 12

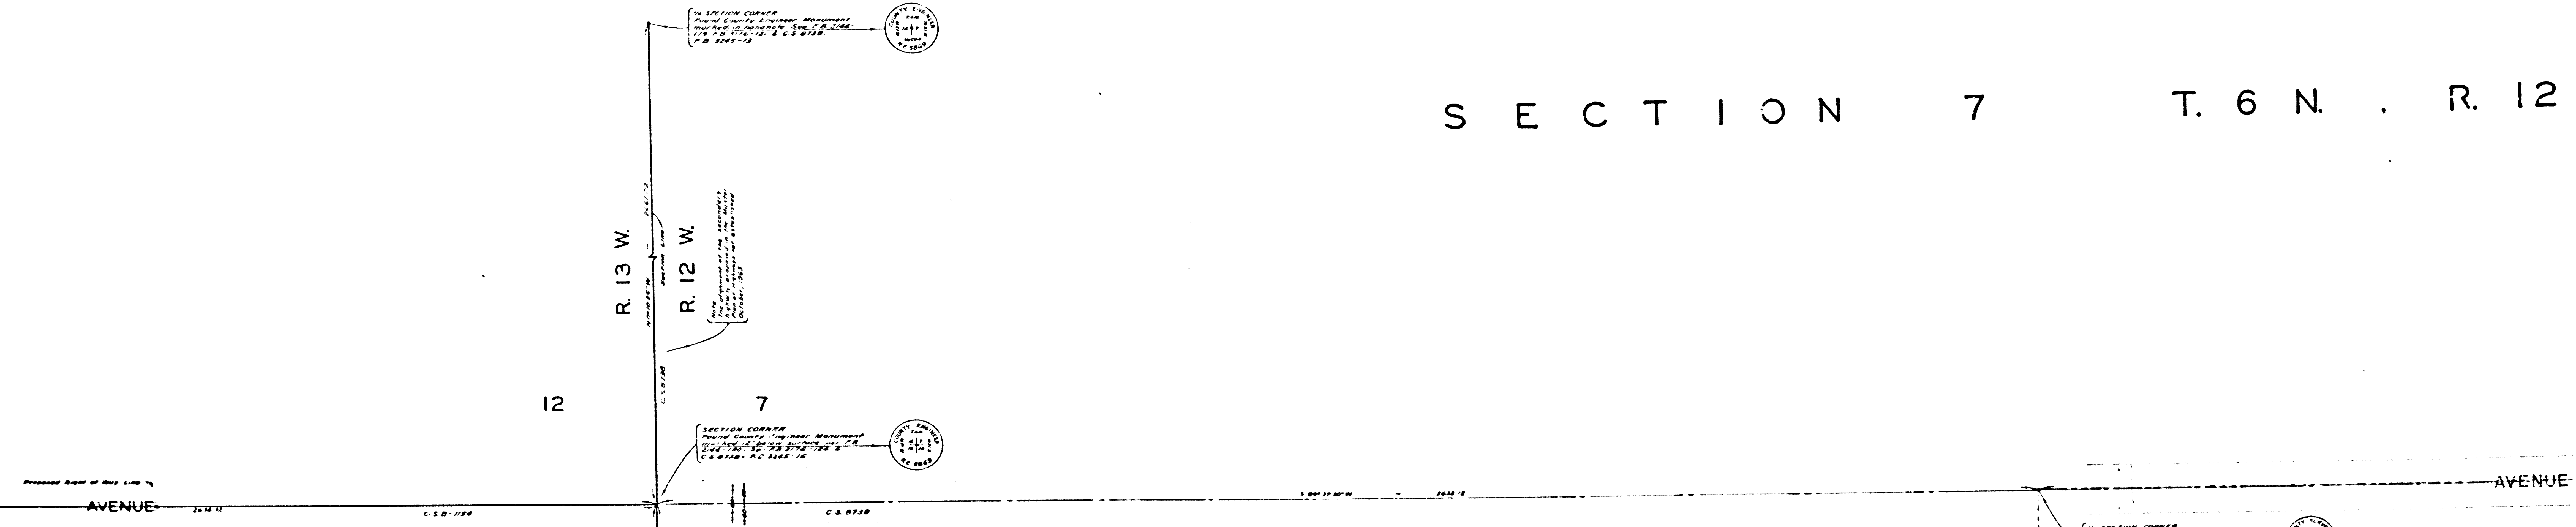

SECTION 18 T. 6 N. R. 12

CSB-2971-3
-A2 OF A3

SECTION 12 T. 6 N. R. 13 W.

SECTION 13 T. 6 N. R. 13 W.

