
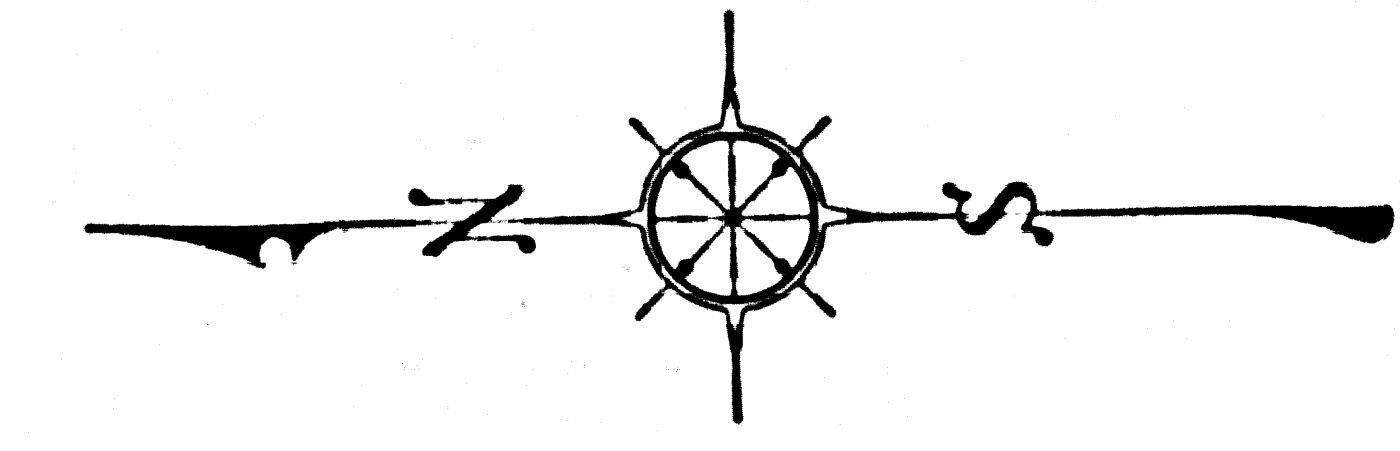


N., R. 8 W.

R. 8 W.

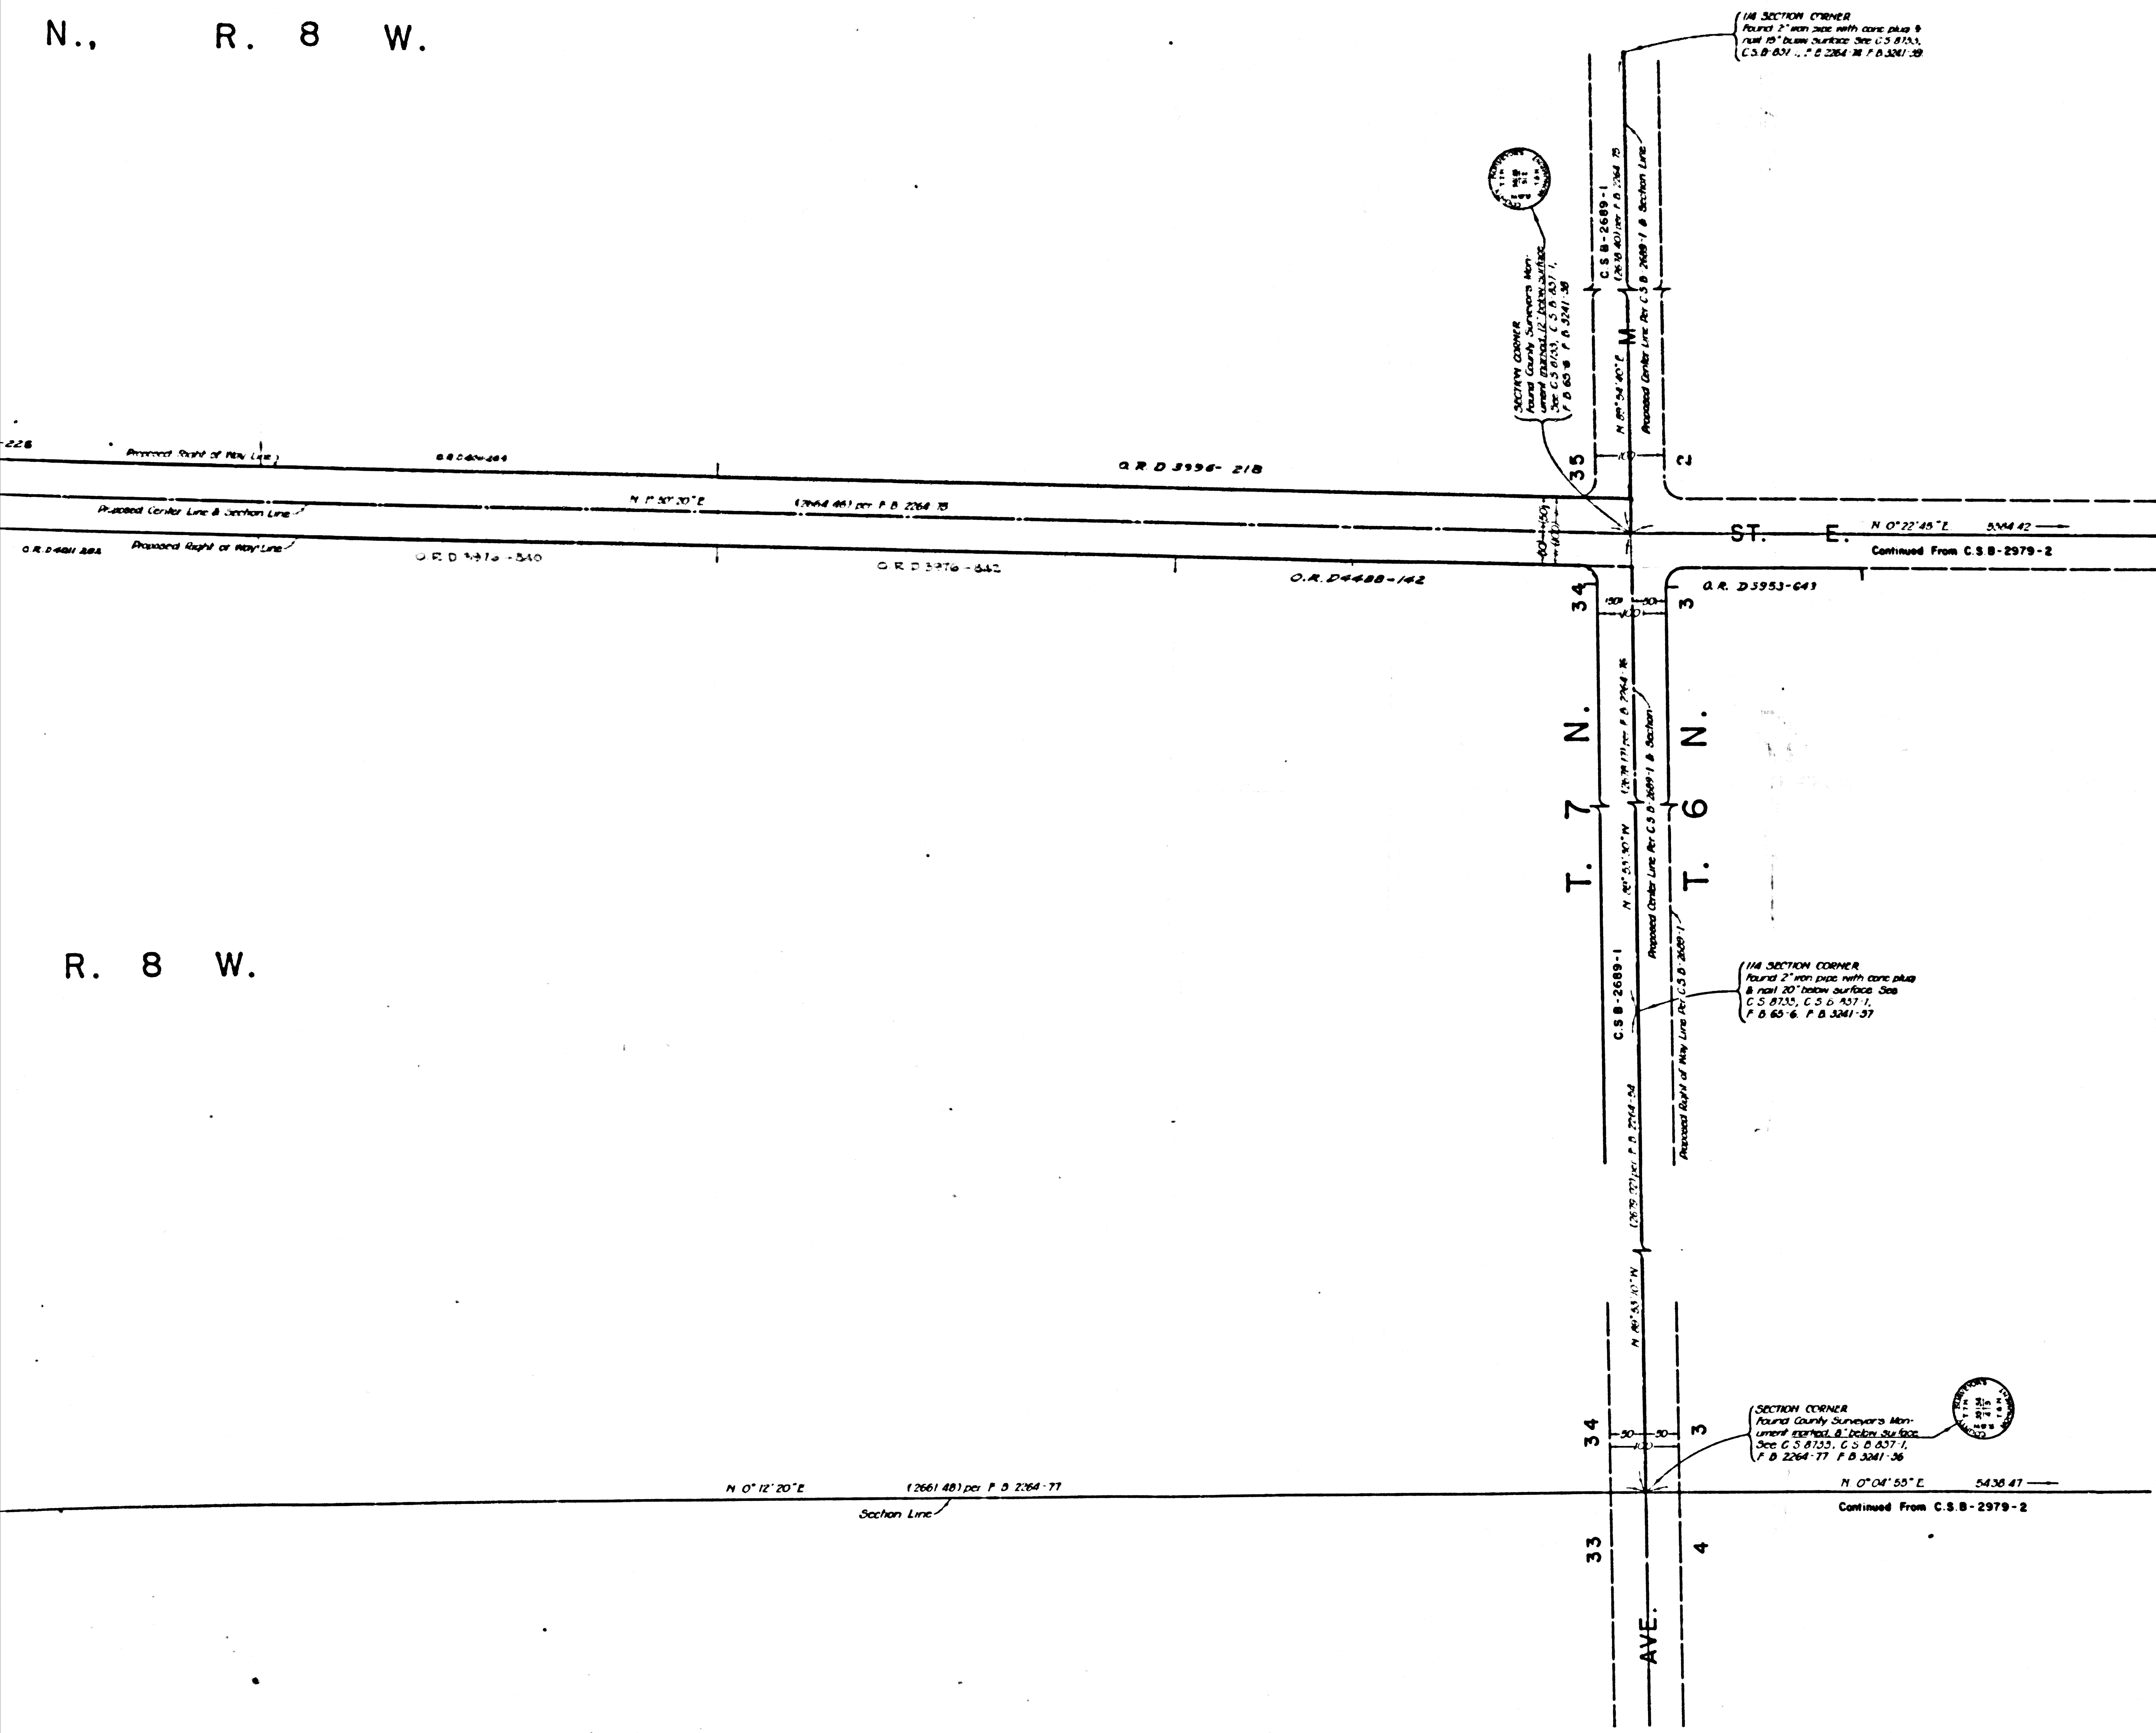

COUNTY OF LOS ANGELES
 MAP OF
240TH STREET EAST
 FROM
PALMDALE BOULEVARD
 TO
AVENUE G

COUNTY SURVEYORS MAP NO. B-2979
 SHEET NO. 3 OF 5 SHEETS
 SCALE:- 1 INCH = 100 FT.

JOB NUMBER 009664

JOHN A. LAMBIE - COUNTY ENGINEER
 SURVEYED APRIL - JUNE 1965

SURVEYED ON REQUEST OF THE REGIONAL
 PLANNING COMMISSION UNDER SEC. 79,
 ORD. 4099, BY LETTER DATED MAR. 9, 1965
 AND BY BOARD ORDER DATED DEC. 11, 1951.

BEARINGS ARE BASED ON THE BEARING
 (N 0° 22' 10" E) OF THE EASTERLY LINE OF
 SEC. 28, T. 6 N., R. 8 W. PER C. S. B-1613.

F. B. 3241-5-74

F.ELD WORK BY..... J. S. COATES
 OFFICE WORK BY..... M. HANASU
 CHECKED BY..... M. D. ASHLEY

CSB-2979-3
 A1. OF A3

