
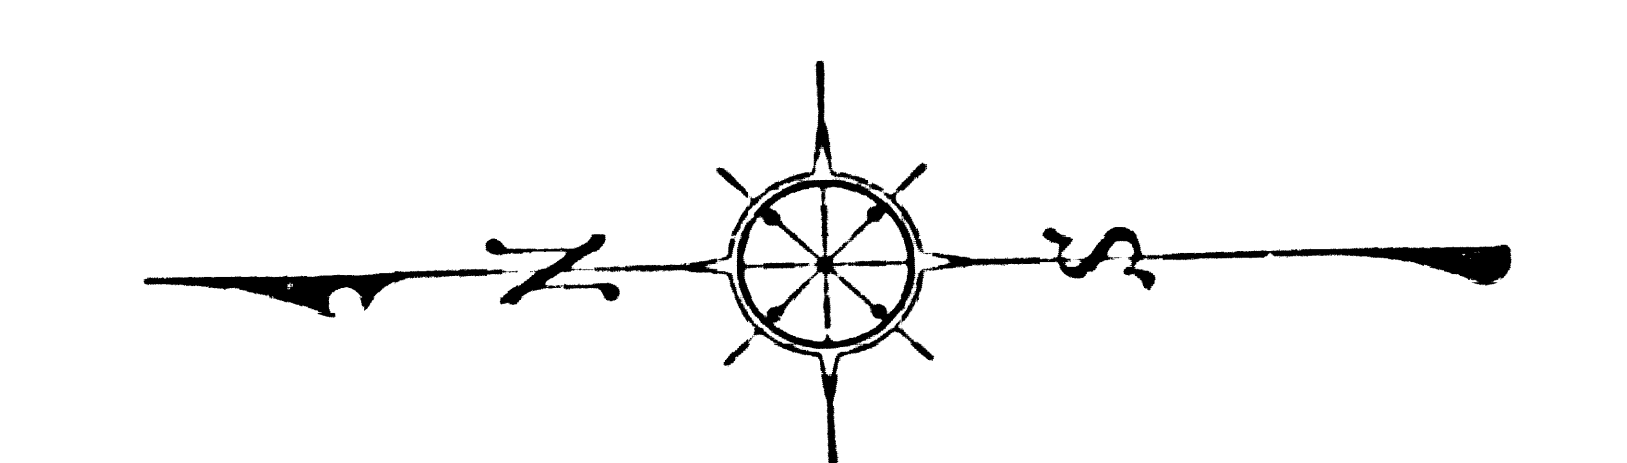


R. 8 W.

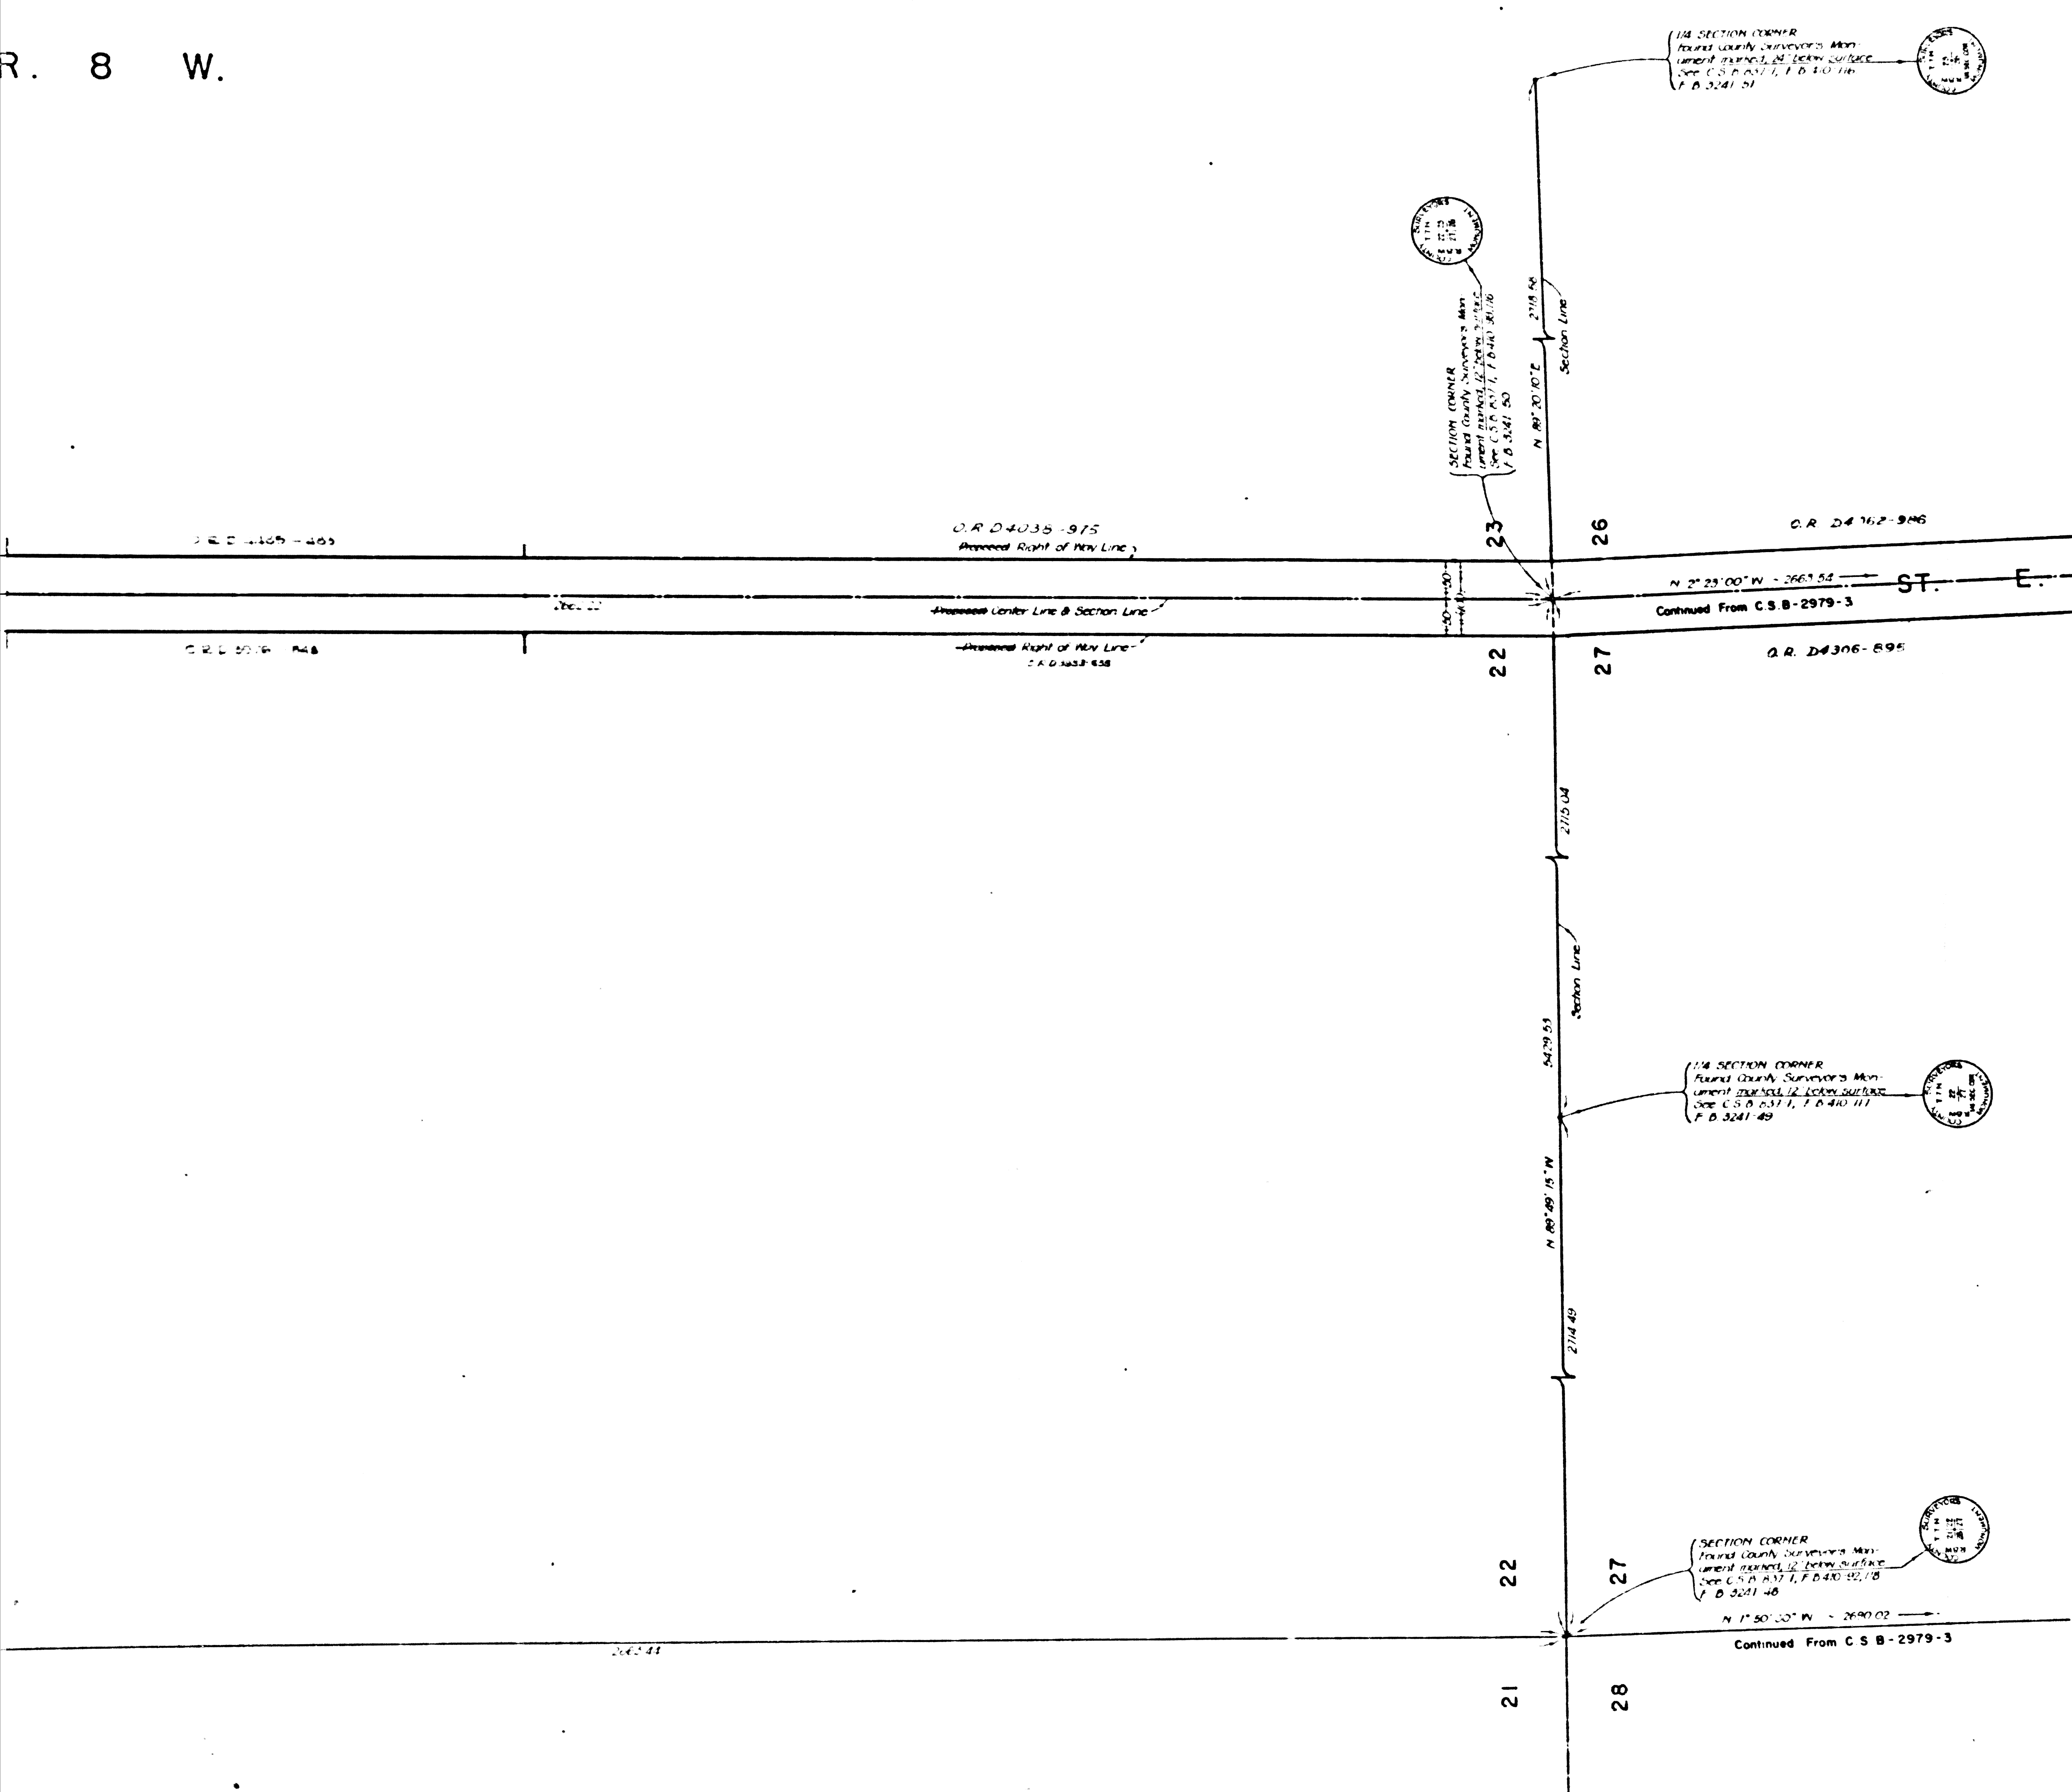

COUNTY OF LOS ANGELES  
 MAP OF  
**240TH STREET EAST**  
 FROM  
**PALMDALE BOULEVARD**  
 TO  
**AVENUE G**  
 COUNTY SURVEYORS MAP NO. B-2979  
 SHEET NO. 4 OF 5 SHEETS  
 SCALE:- 1 INCH=100 FT.






JOB NUMBER 0096 64  
 JOHN A. LAMBIE - COUNTY ENGINEER  
 SURVEYED APRIL - JUNE 1965  
 SURVEYED ON REQUEST OF THE REGIONAL  
 PLANNING COMMISSION UNDER SEC. 79,  
 ORD. 4099, BY LETTER DATED MAR. 9, 1965  
 AND BY BOARD ORDER DATED DEC. 11, 1951.  
 BEARINGS ARE BASED ON THE BEARING  
 IN 0° 22' 10" E OF THE EASTERLY LINE OF  
 SEC. 26, T 6 N., R 8 W. PER C.S.B-1613  
 F B 3271-5-74  
 FIELD WORK BY ..... J. S. COATES  
 OFFICE WORK BY ..... M. HAMASU  
 CHECKED BY ..... M. D. ASHLEY

CSB-2979-4  
 A1 OF A3

PORTION OF SEC. 23, T. 7 N., R. 8 W.

SEC. 22, T. 7 N., R. 8 W.

C.R. 5347-112

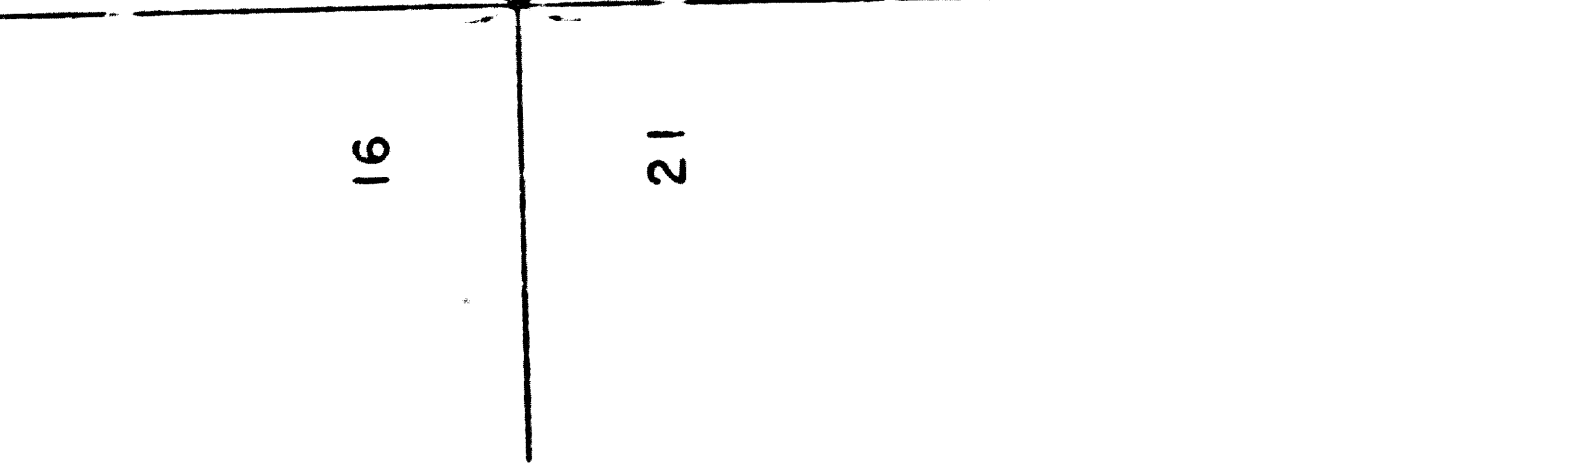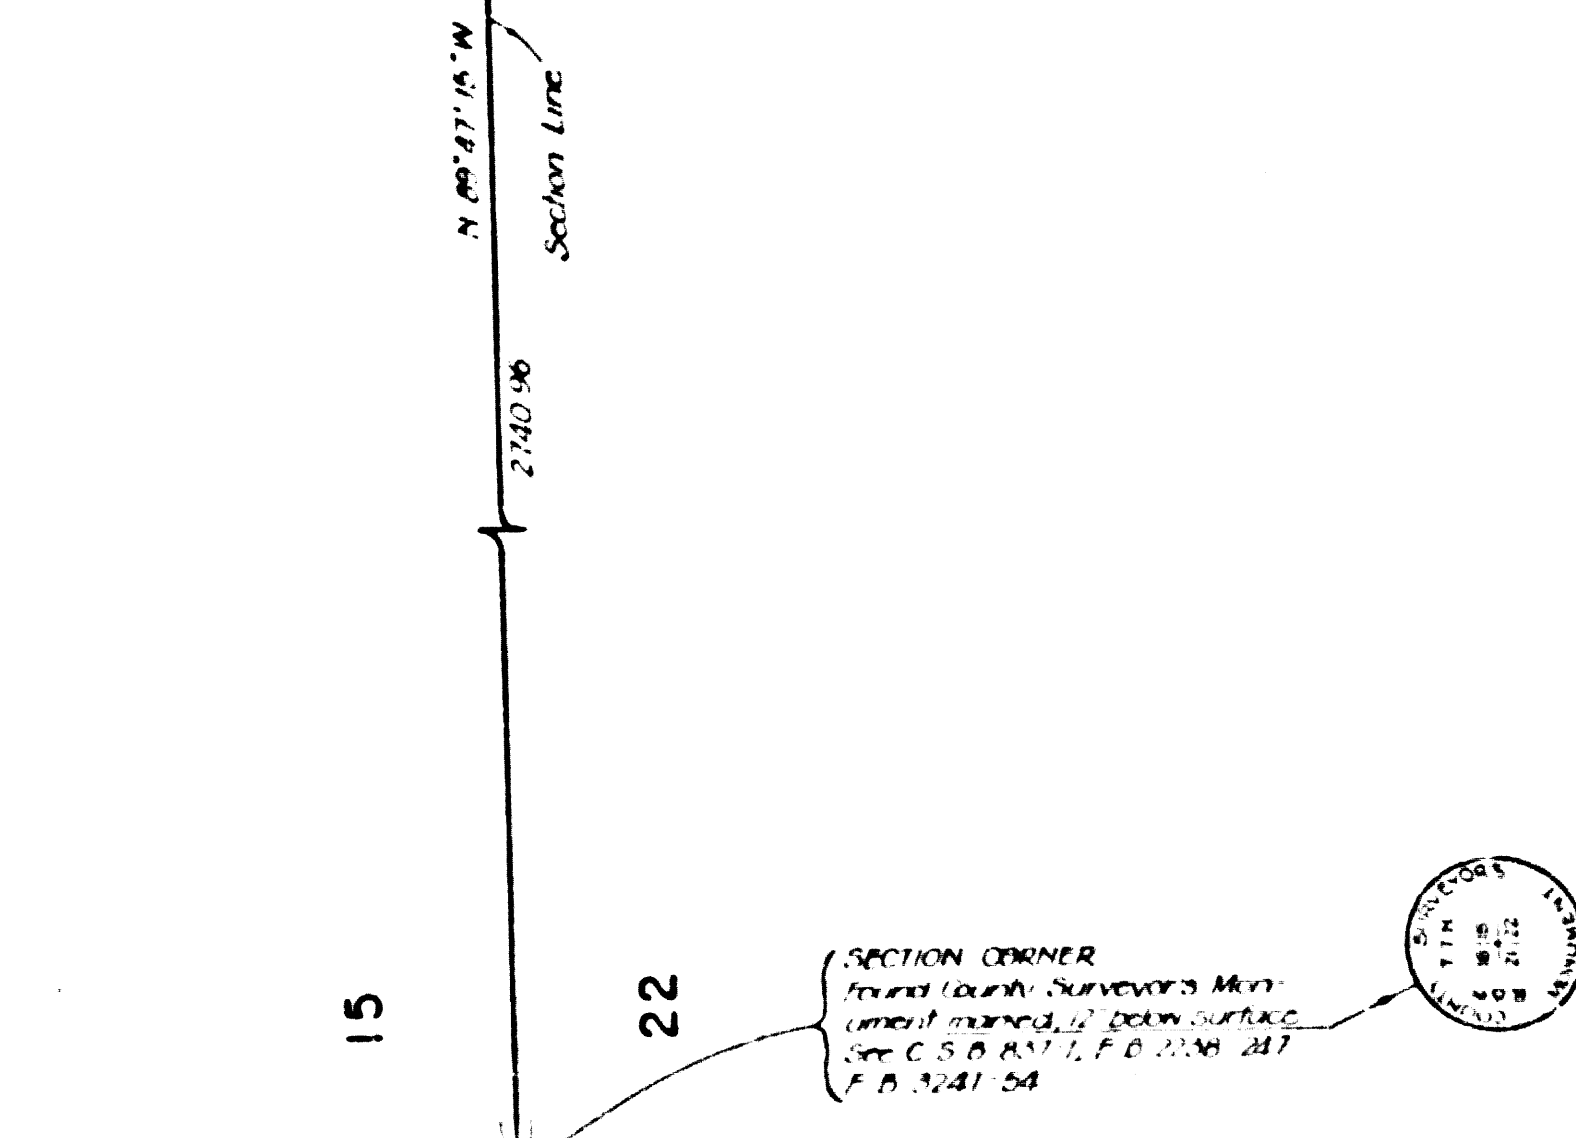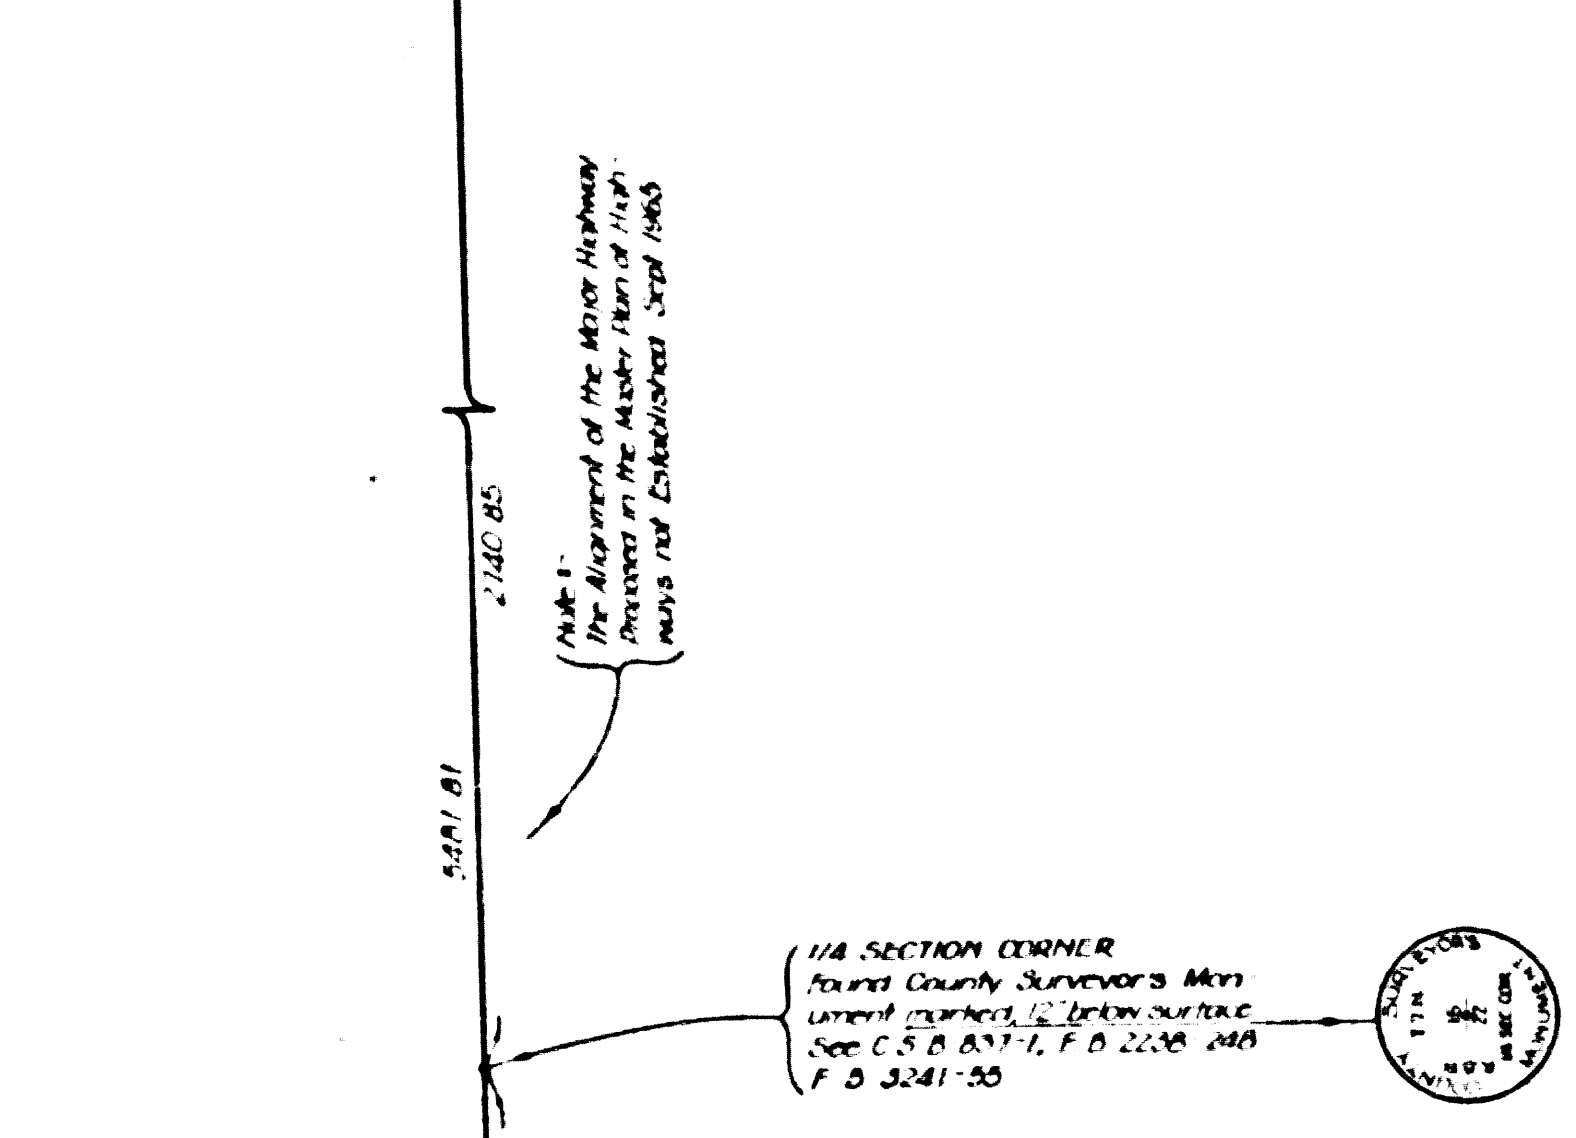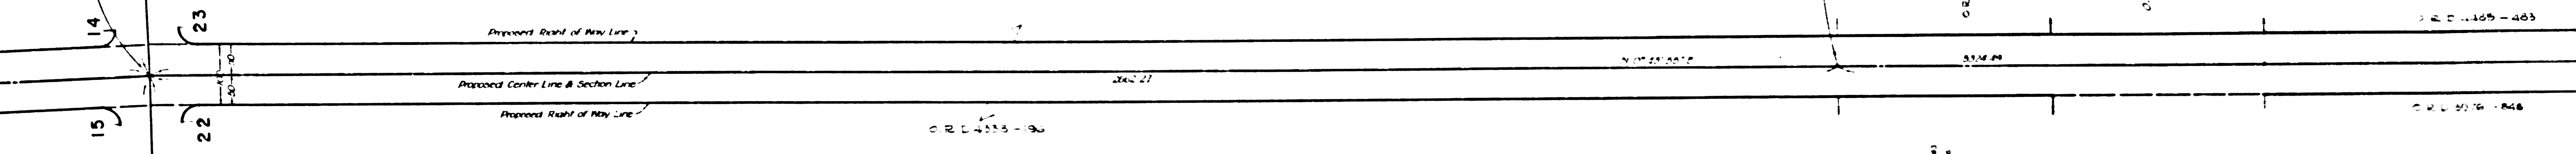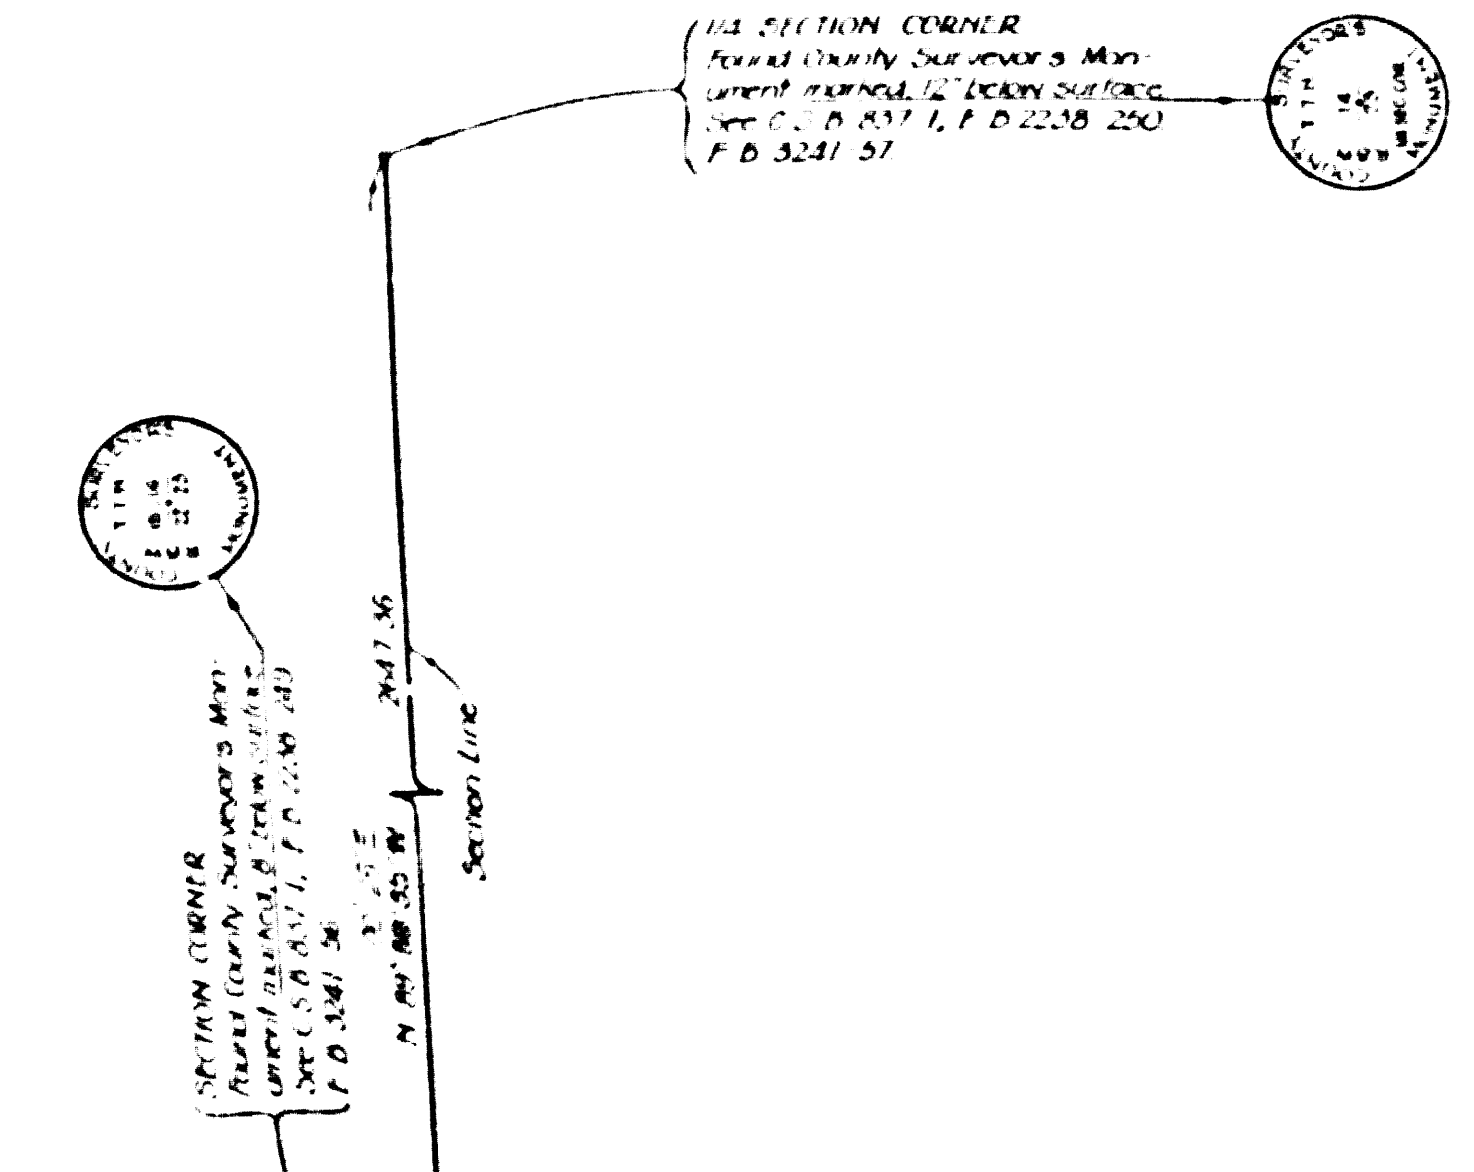

PORTION OF SEC. 14. T. 7 N., R. 8 W.

SEC. 15. T. 7 N., R. 8 W.

