


THE SURVEY OF THE SOUTHWEST 1/4 OF SECTION II, T. 1S., R. 17 W. AND THE TOPONGA RIDGE RESERVOIR SITE SHOWN HEREON HAS BEEN SUPERCEDED BY COUNTY SURVEYORS MAP NO. B-5316
ADOPTED - JUNE 11, 1977 - A.M.

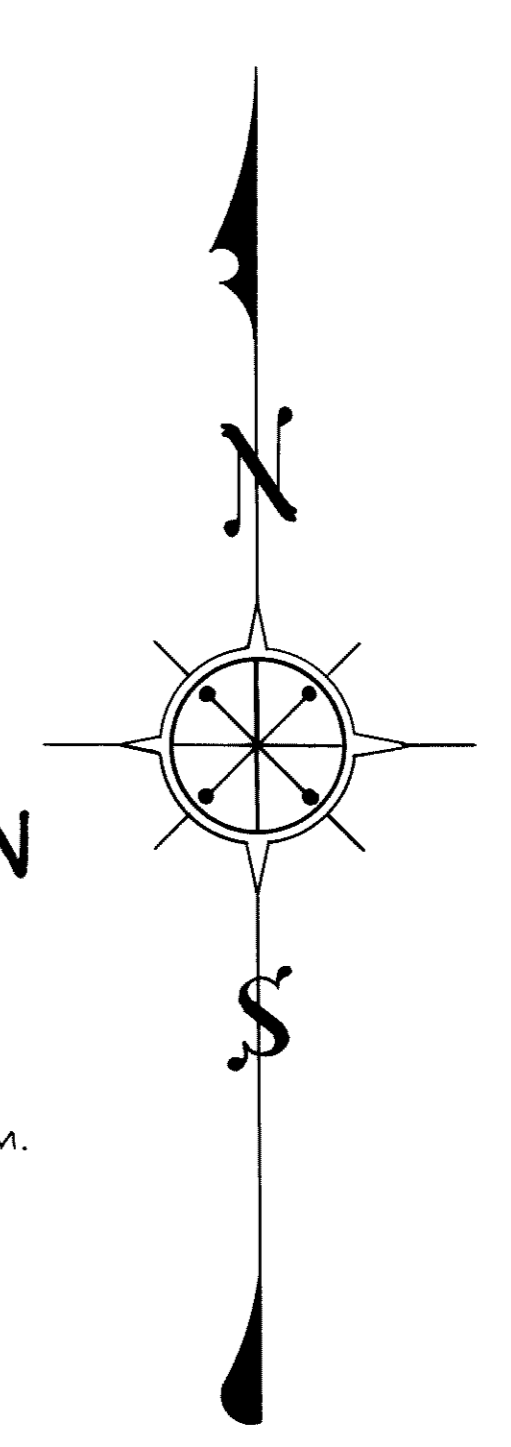

COUNTY OF LOS ANGELES
 MAP OF
WATERWORKS DISTRICT NO. 29
TOPONGA RIDGE RESERVOIR SITE

BEING THE N.E. 1/4 OF THE S.W. 1/4 OF THE S.W. 1/4 OF SECTION II, T. 1S., R. 17 W., S. B. M.

COUNTY SURVEYORS MAP NO. B-3066
 SCALE: 1 INCH = 200 FT.

JOB NUMBER 5295.00

JOHN A. LAMBIE - COUNTY ENGINEER
 SURVEYED DEC. 1966 - JAN. 1967

SURVEYED ON REQUEST OF THE COUNTY ENGINEER UNDER SEC. 79, ORD. 4099 BY LETTER DATED OCT. 27, 1966

BEARINGS ARE BASED ON THE CALIFORNIA COORDINATE SYSTEM ZONE 7, PER SEC. 8809 PUBLIC RESOURCES CODE SEE C.S. 94.23

F. B. 2988-55-88, 97-100

FIELD WORK BY: J. P. MENNE
 OFFICE WORK BY: H. HOLMAN
 CHECKED BY: W. A. EDMONDSON

FOR TOPOGRAPHY PRIOR TO CONSTRUCTION SEE SURVEY DIVISION FILE MAP NO. P.T.H-135

JOHN A. LAMBIE
 COUNTY ENGINEER
 FILED 10-25-67
 Deputy

CSB-3066
 A1 OF A1