
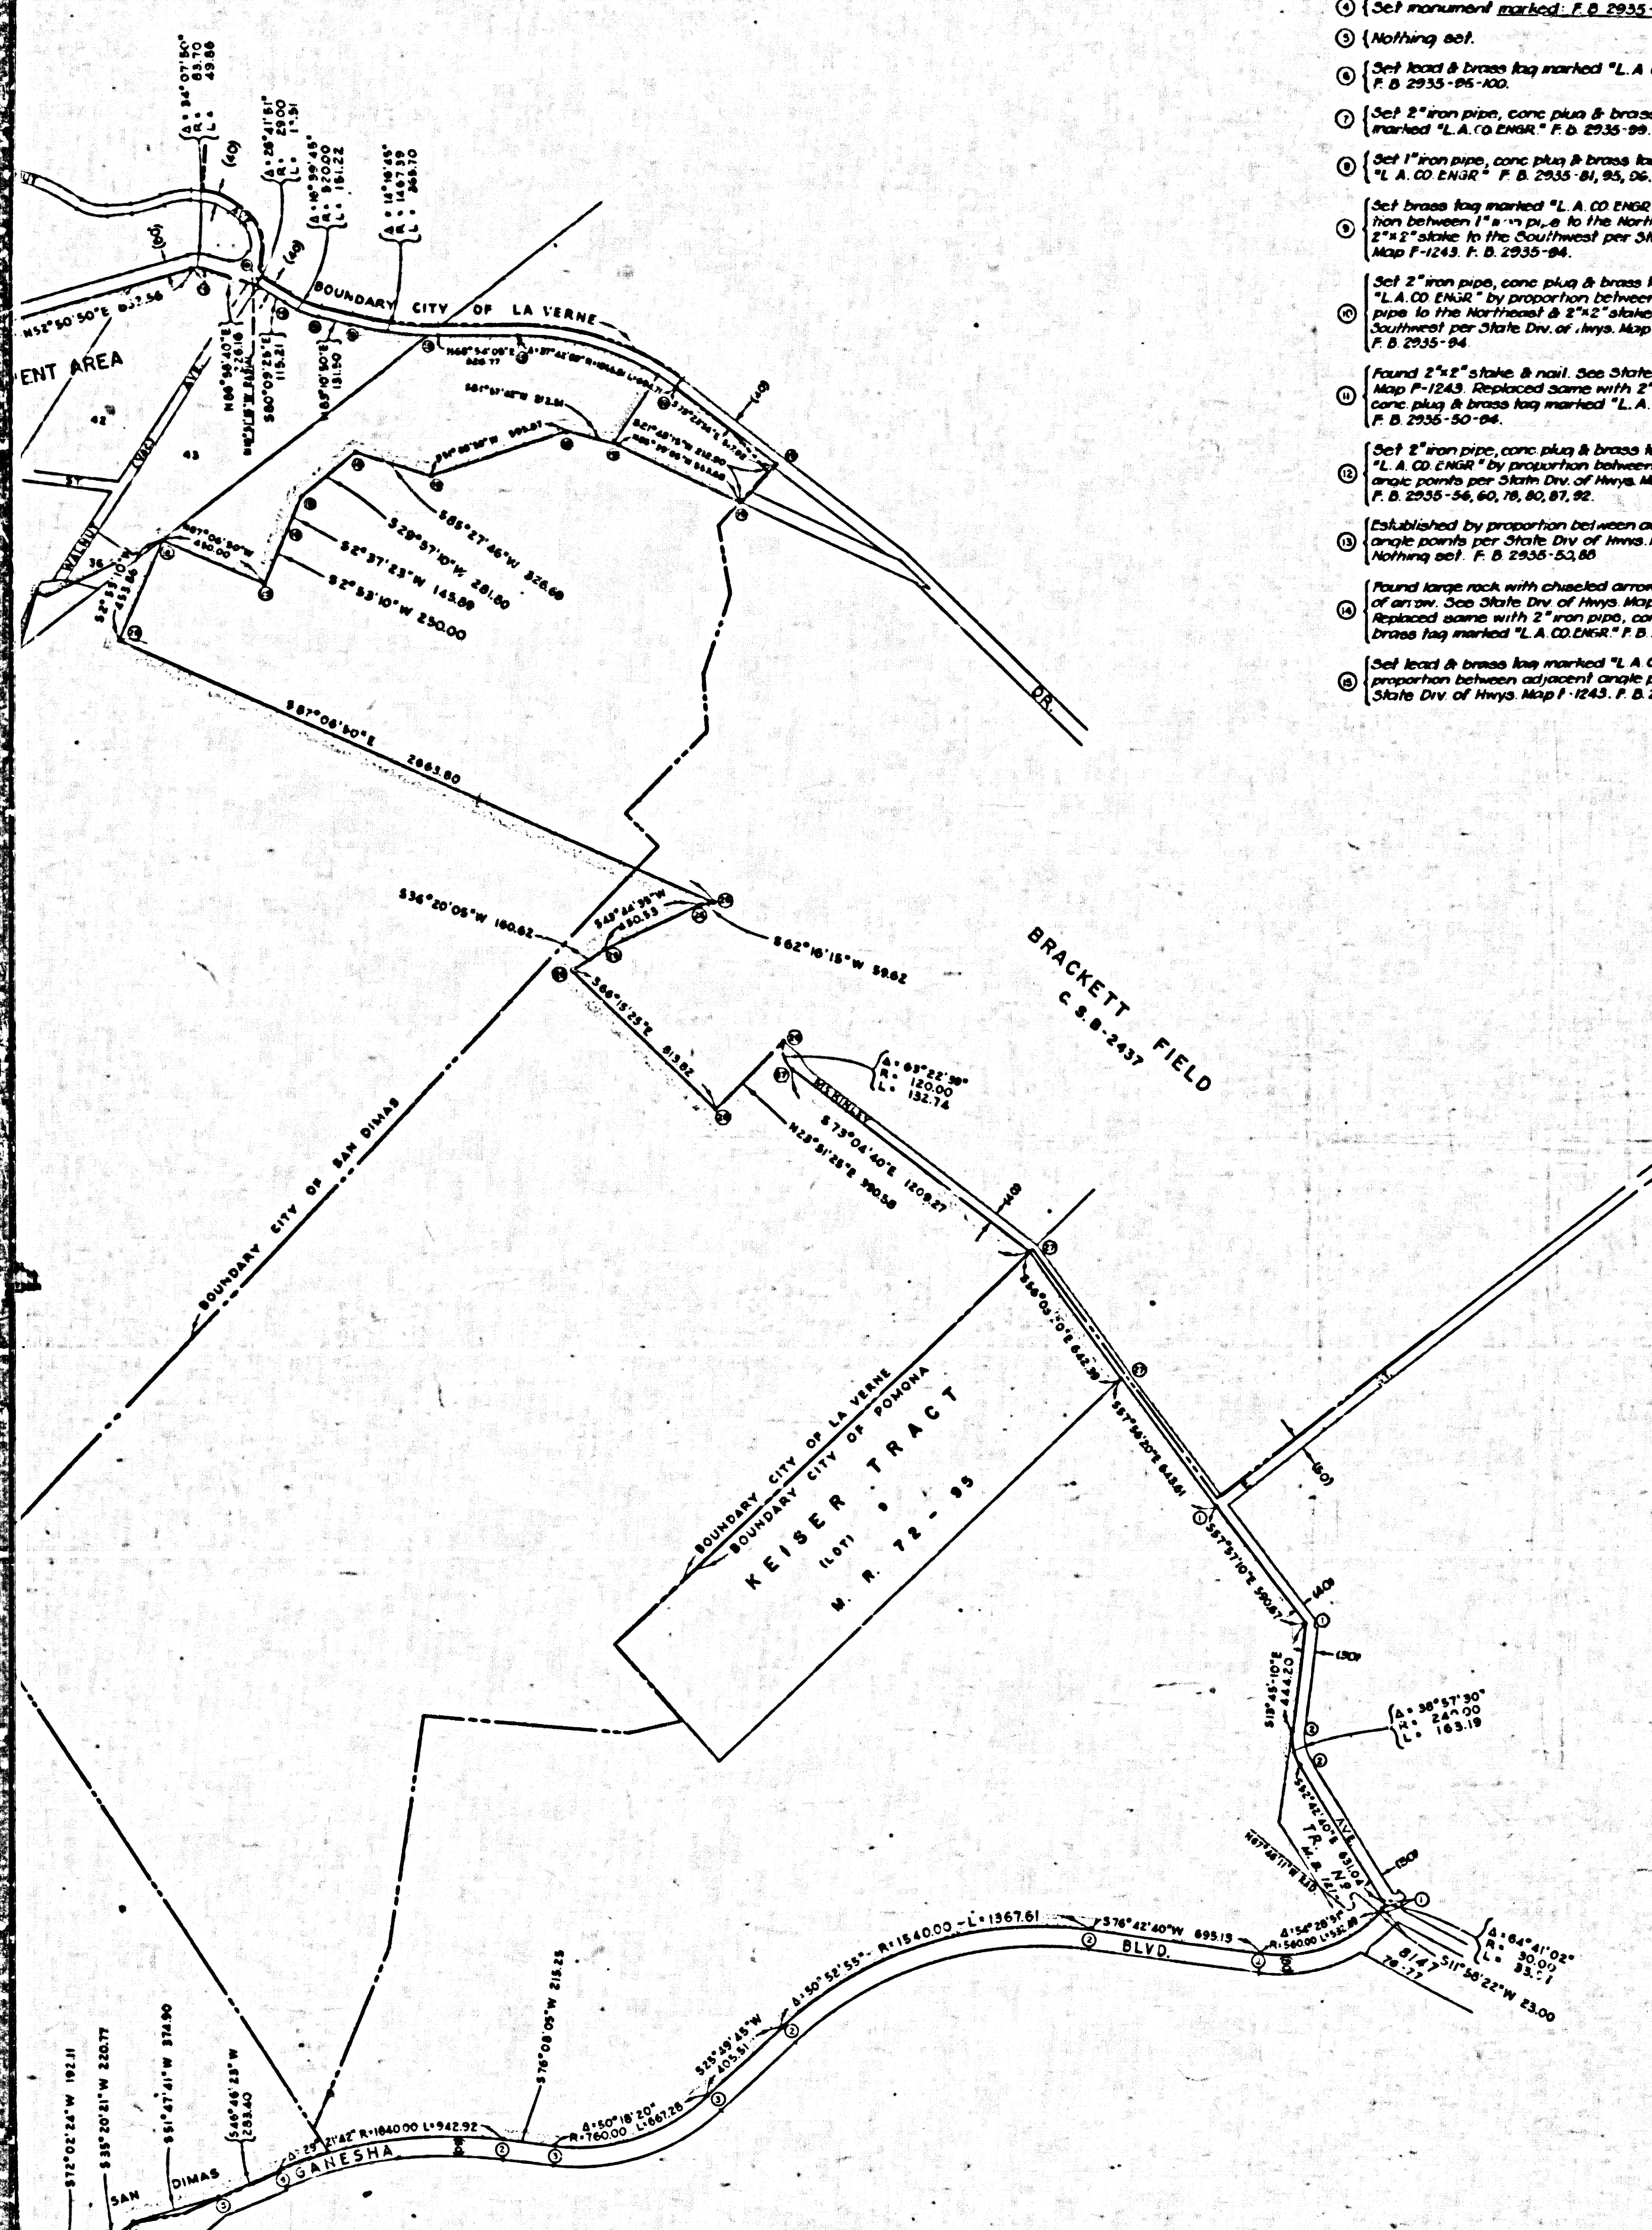


KEY TO MONUMENTATION OF PROPERTY CORNERS
SURVEY POINTS INDICATED BY (C)

- (1) Set large steel spike, tin & washer marked "L.A. CO. ENGR." P.B. 2641-210, 211.
- (2) Set monument marked: F.B. 2641-203, 212, 216.
- (3) Set 2" iron pipe, conc. plug & brass tag marked "L.A. CO. ENGR." P.B. 2641-215.
- (4) Set monument marked: F.B. 2935-102.
- (5) Nothing set.
- (6) Set lead & brass tag marked "L.A. CO. ENGR." P.B. 2935-95-100.
- (7) Set 2" iron pipe, conc. plug & brass tag marked "L.A. CO. ENGR." P.B. 2935-99.
- (8) Set 1" iron pipe, conc. plug & brass tag marked "L.A. CO. ENGR." P.B. 2935-81, 95, 96.
- (9) Set brass tag marked "L.A. CO. ENGR." by proportion between 1" & 2" pipes to the Northwest & 2" stake to the Southwest per State Hwy. Map F-1243. P.B. 2935-94.
- (10) Set 2" iron pipe, conc. plug & brass tag marked "L.A. CO. ENGR." by proportion between 1" iron pipe to the Northwest & 2" stake to the Southwest per State Div. of Hwy. Map F-1243. P.B. 2935-94.
- (11) Found 2"x2" stake & nail. See State Div. of Hwy. Map F-1243. Replaced same with 2" iron pipe, conc. plug & brass tag marked "L.A. CO. ENGR." P.B. 2935-50-98.
- (12) Set 2" iron pipe, conc. plug & brass tag marked "L.A. CO. ENGR." by proportion between adjacent angle points per State Div. of Hwy. Map F-1243. P.B. 2935-56, 60, 76, 80, 81, 92.
- (13) Established by proportion between adjacent angle points per State Div. of Hwy. Map F-1243. Nothing set. P.B. 2935-53, 85.
- (14) Found large rock with chiseled arrow. Used tip of arrow. See State Div. of Hwy. Map F-1243. Replaced same with 2" iron pipe, conc. plug & brass tag marked "L.A. CO. ENGR." P.B. 2935-79.
- (15) Set lead & brass tag marked "L.A. CO. ENGR." by proportion between adjacent angle points per State Div. of Hwy. Map F-1243. P.B. 2935-72, 74.

- (16) Found 2"x2" stake & nail. See State Div. of Hwy. Map F-1243. Replaced same with lead & brass tag marked "L.A. CO. ENGR." P.B. 2935-72.
- (17) Found horn spike in outcrop of rock. See State Div. of Hwy. Map F-1243. P.B. 2935-67.
- (18) Set 2" iron pipe, conc. plug, brick & brass tag marked "L.A. CO. ENGR." See F.B. 2644-55, 56, 74-76 & C.S. 8-5071. P.B. 2647-74-76.
- (19) Set monument marked: See F.B. 1544-41-55 & C.S. 8-5071. P.B. 2647-41-55, 74.
- (20) Set lead & brass tag marked "L.A. CO. ENGR." at record angle & dist. (L-43.33') from Northwest per Hwy. Dedication Map N-43-5. P.B. 1544-49.
- (21) Set monument marked: at record angle & dist. (L-43.33') from Northwest per Hwy. Dedication Map N-43-5. P.B. 1544-49.
- (22) Set monument marked: at record angle & dist. (L-43.33') from Southwest per Hwy. Dedication Map N-43-5. P.B. 1544-41.
- (23) Set lead & brass tag marked "L.A. CO. ENGR." P.B. 1544-42.
- (24) Set steel spike, tin & washer marked "L.A. CO. ENGR." P.B. 2647-44.
- (25) Found 3/4" iron pipe 14" below surface. See F.B. 1544-146. P.B. 2647-76.
- (26) A monument marked: See C.S. 8-2437. P.B. 1536-16, 17, 26.
- (27) Set monument marked: F.B. 1536-16, 17, 18.
- (28) Set monument marked: 4" above surface. P.B. 2647-77.

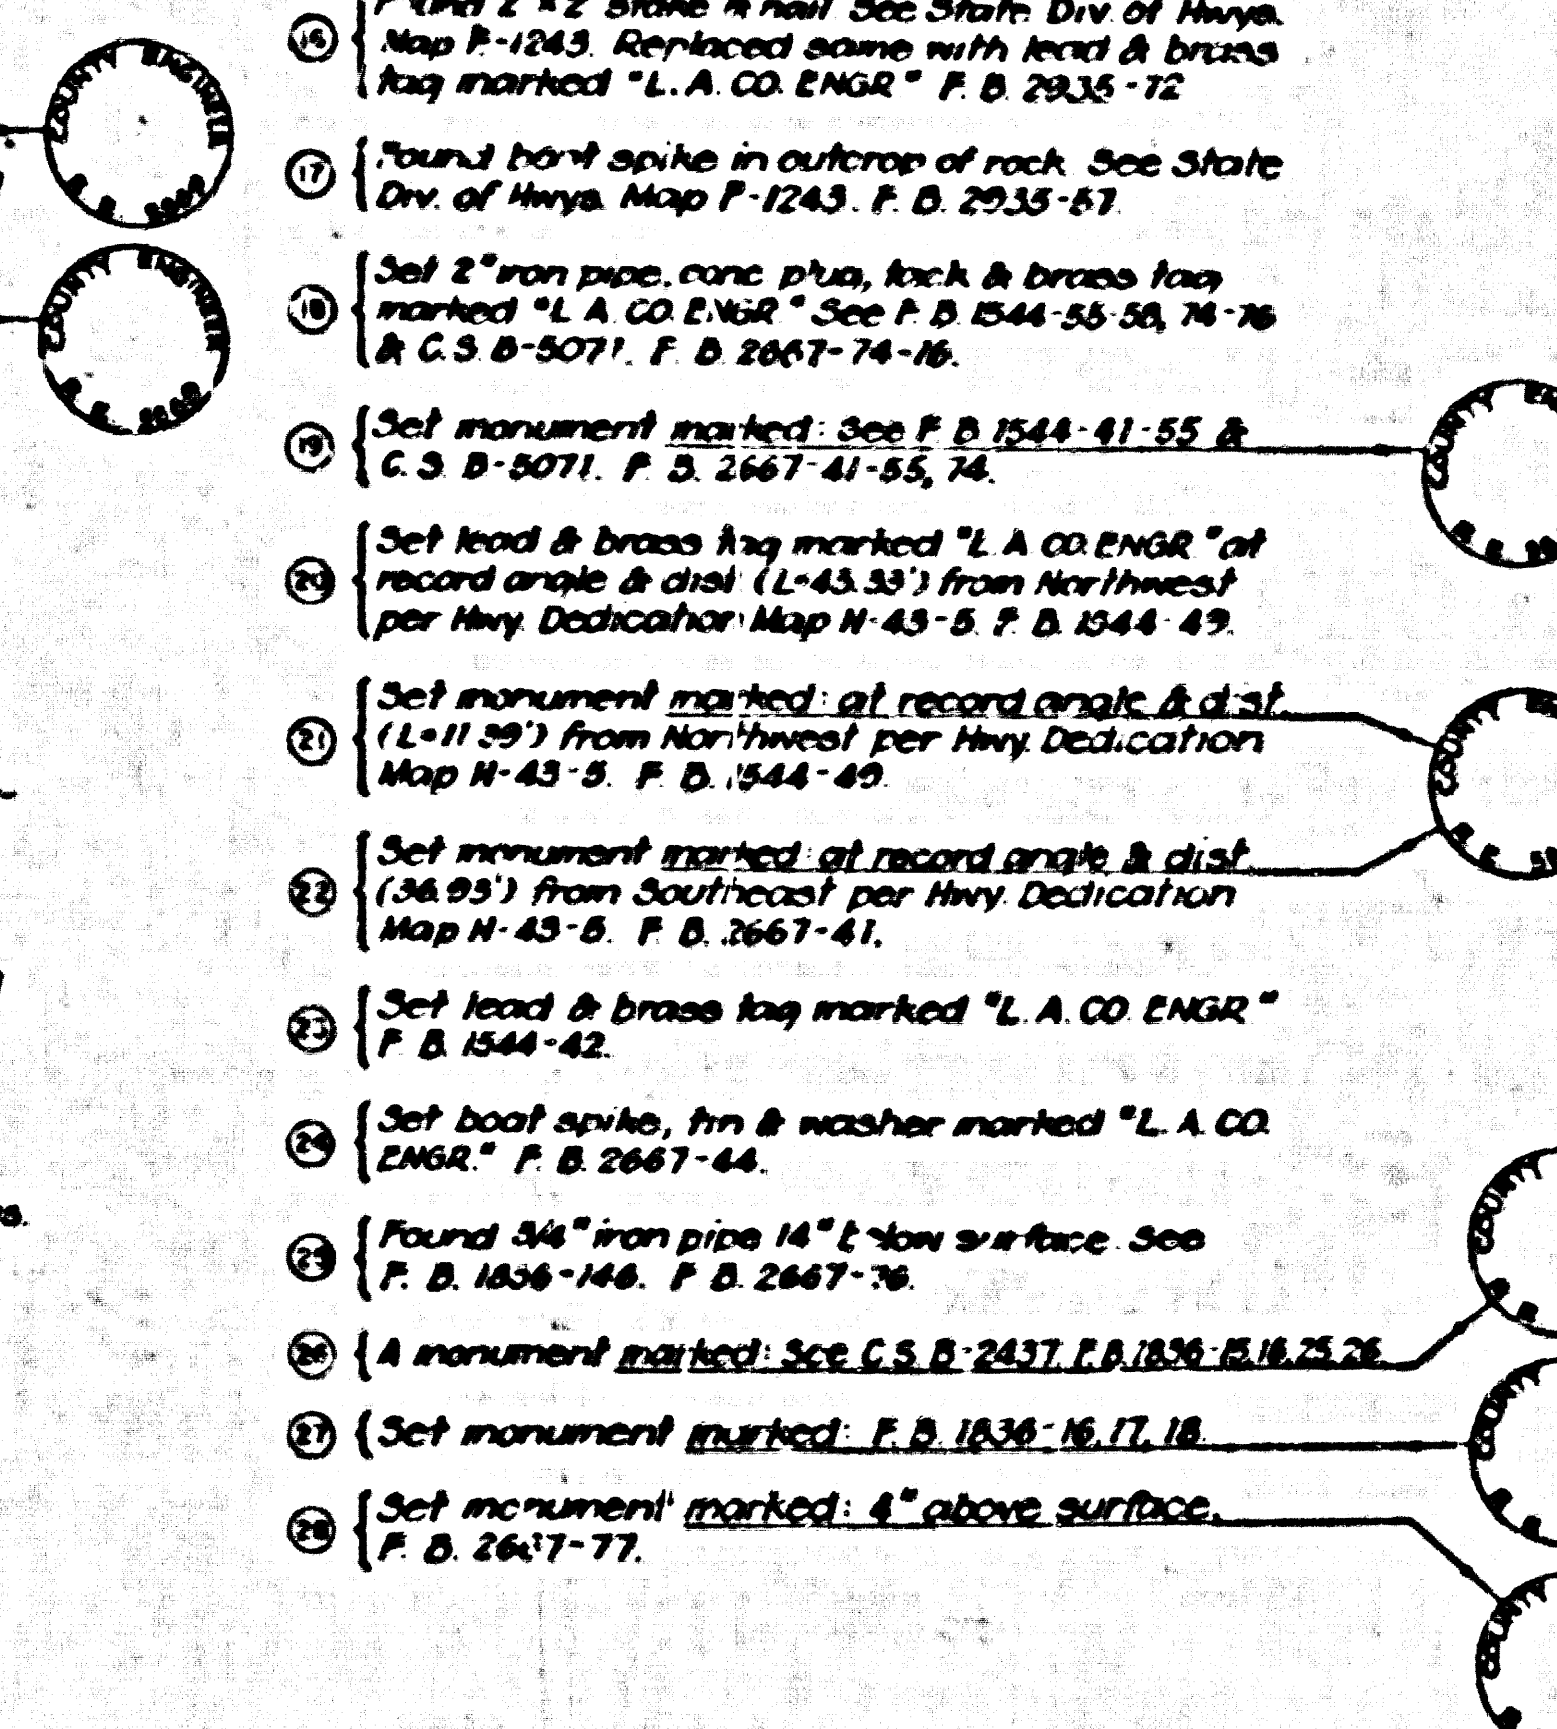

COUNTY OF LOS ANGELES
MONUMENTATION MAP OF
FRANK G. BONELLI
REGIONAL COUNTY PARK
AND RECREATION AREA
PUDDINGSTONE
RESERVOIR AREA

COUNTY SURVEYORS MAP NO. B-3082
SCALE: 1 INCH = 300 FT.

JOB NUMBER 0054 99
HARVEY T. BRANDT - COUNTY ENGINEER
SURVEYED MAY 1969 - JUNE 1971

BEARINGS ARE BASED ON THE BEARING OF
THE SOUTHWESTERLY LINE OF SAN DIMAS AVE.
(S 35° 04' 10\"/>

F.B. 1536 F.B. 1544 F.B. 2641 F.B. 2667 F.B. 2935
SURVEYED BY..... A. C. GUZALLO
CHECKED BY..... G. W. PETRI
DRAWN BY..... DON SAPPPELL
GEO. BOYER
M. HAMASU

CSB-3082
A10FA2

JAMES T. ROSTRON
CHIEF DEPUTY COUNTY ENGINEER
DEPUTY

