

MATCH LINE C.S.B - 5005-2

SUBDIVISION OF LOT E

RANCHO LAS VIRGENES

M. R. 52 - 63

R. S. 39 - 4

FREEWAY

VENTURA

M. R. 52 - 63

AGOURA

P.I. N° 203
 A 1" iron pipe concrete plug &
 brass tag marked "L.A. Co. Engr."
 1210 above surface. See C.S.B-3018-2
 F.B. 3150-53



P.I. N° 204
 Found 1" iron pipe concrete plug &
 brass tag marked "L.A. Co. Engr."
 See C.S.B-3018-2 F.B. 3150-54
 F.B. 1653-171

Established by inter-
 section. Nothing Set
 Set 1" iron pipe concrete plug &
 brass tag marked "L.A. Co. Engr."
 F.B. 1653-171

Found 1" iron pipe concrete plug &
 brass tag marked "L.A. Co. Engr."
 F.B. 3150-54, 71 F.B. 1653-171

P.I. N° 205
 A 1" iron pipe concrete plug &
 brass tag marked "L.A. Co. Engr."
 See C.S.B-3018-2 F.B. 3150-55

REVISION
 ① Reference for P.I. N° 204 corrected



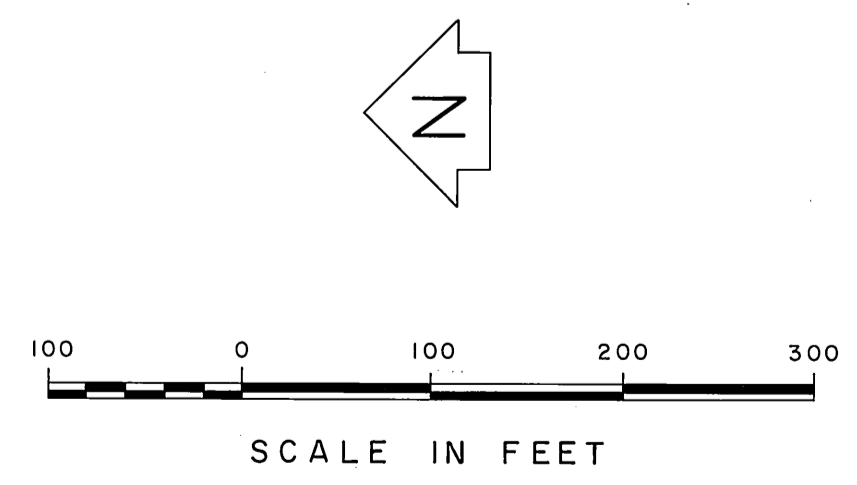
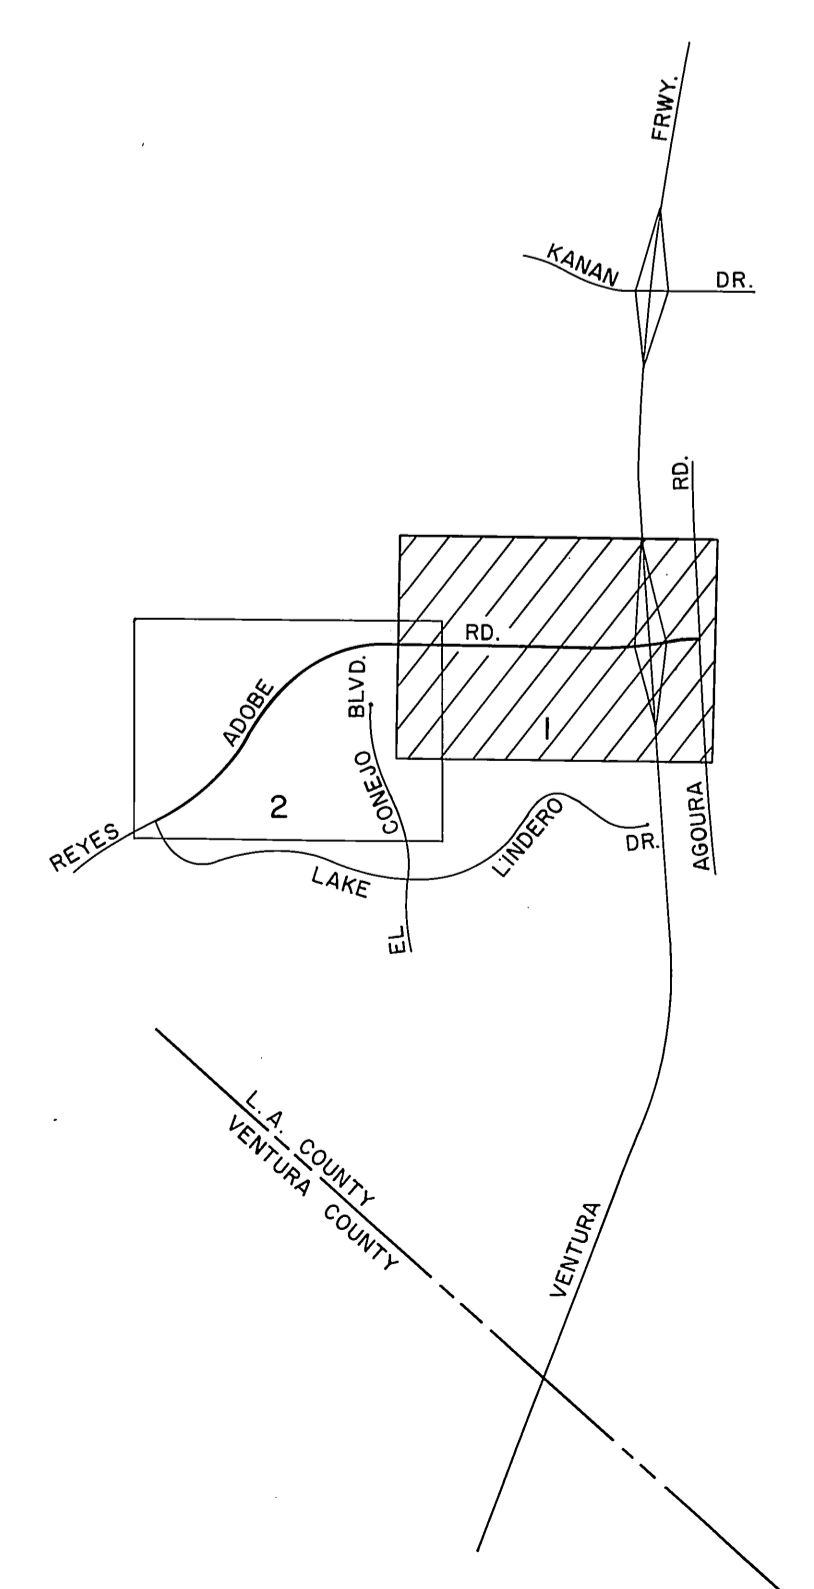


COUNTY OF LOS ANGELES DEPARTMENT OF COUNTY ENGINEER JOHN A. LAMBE - COUNTY ENGINEER PREPARED BY SURVEY DIVISION C.E. BRUNTY DIVISION ENGINEER SURVEYED BY R. DALE CHECKED BY M. ASHLEY DRAWN BY T. ABE, S. BRIONES	ALIGNMENT MAP OF REYES ADOBE ROAD FROM AGOURA ROAD TO LAKE LINDERO DRIVE BASIS OF BEARINGS BEARINGS ARE BASED ON THE BEARING OF REYES ADOBE ROAD PER C.S.B-3018-2		COUNTY SURVEYOR'S MAP NO. B-5005 SHEET 1 OF 2 SHEETS FILED 5-23-1968 SURVEYED JUNE - SEPT. 1967 REFERENCE F.B. 1653-169-201 JOB NUMBER 0095.82	REVISION NO. BY DATE ① S.R.B. 10-17-69
			INDEX MAP NO. 159-037	

PARTITION OF LEONIS PORTION OF ESTATE OF MIGUEL

SUBDIVISION OF LOT 52 - 63 RANCHO LAS VIRGENES

C.S.B. - 5005-1

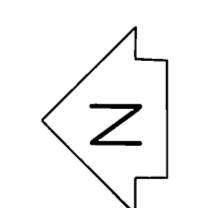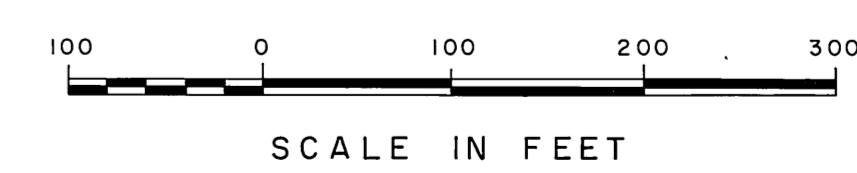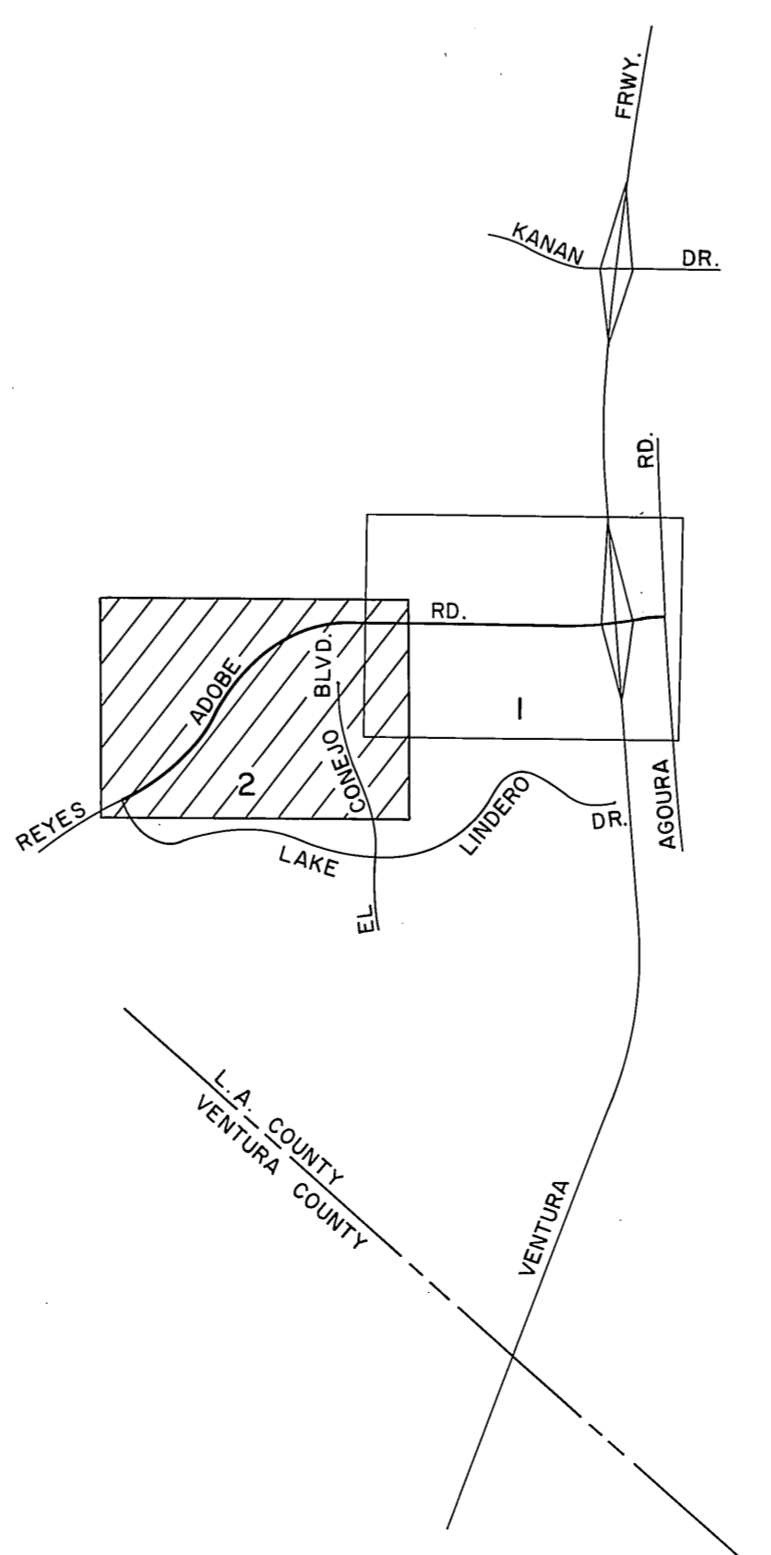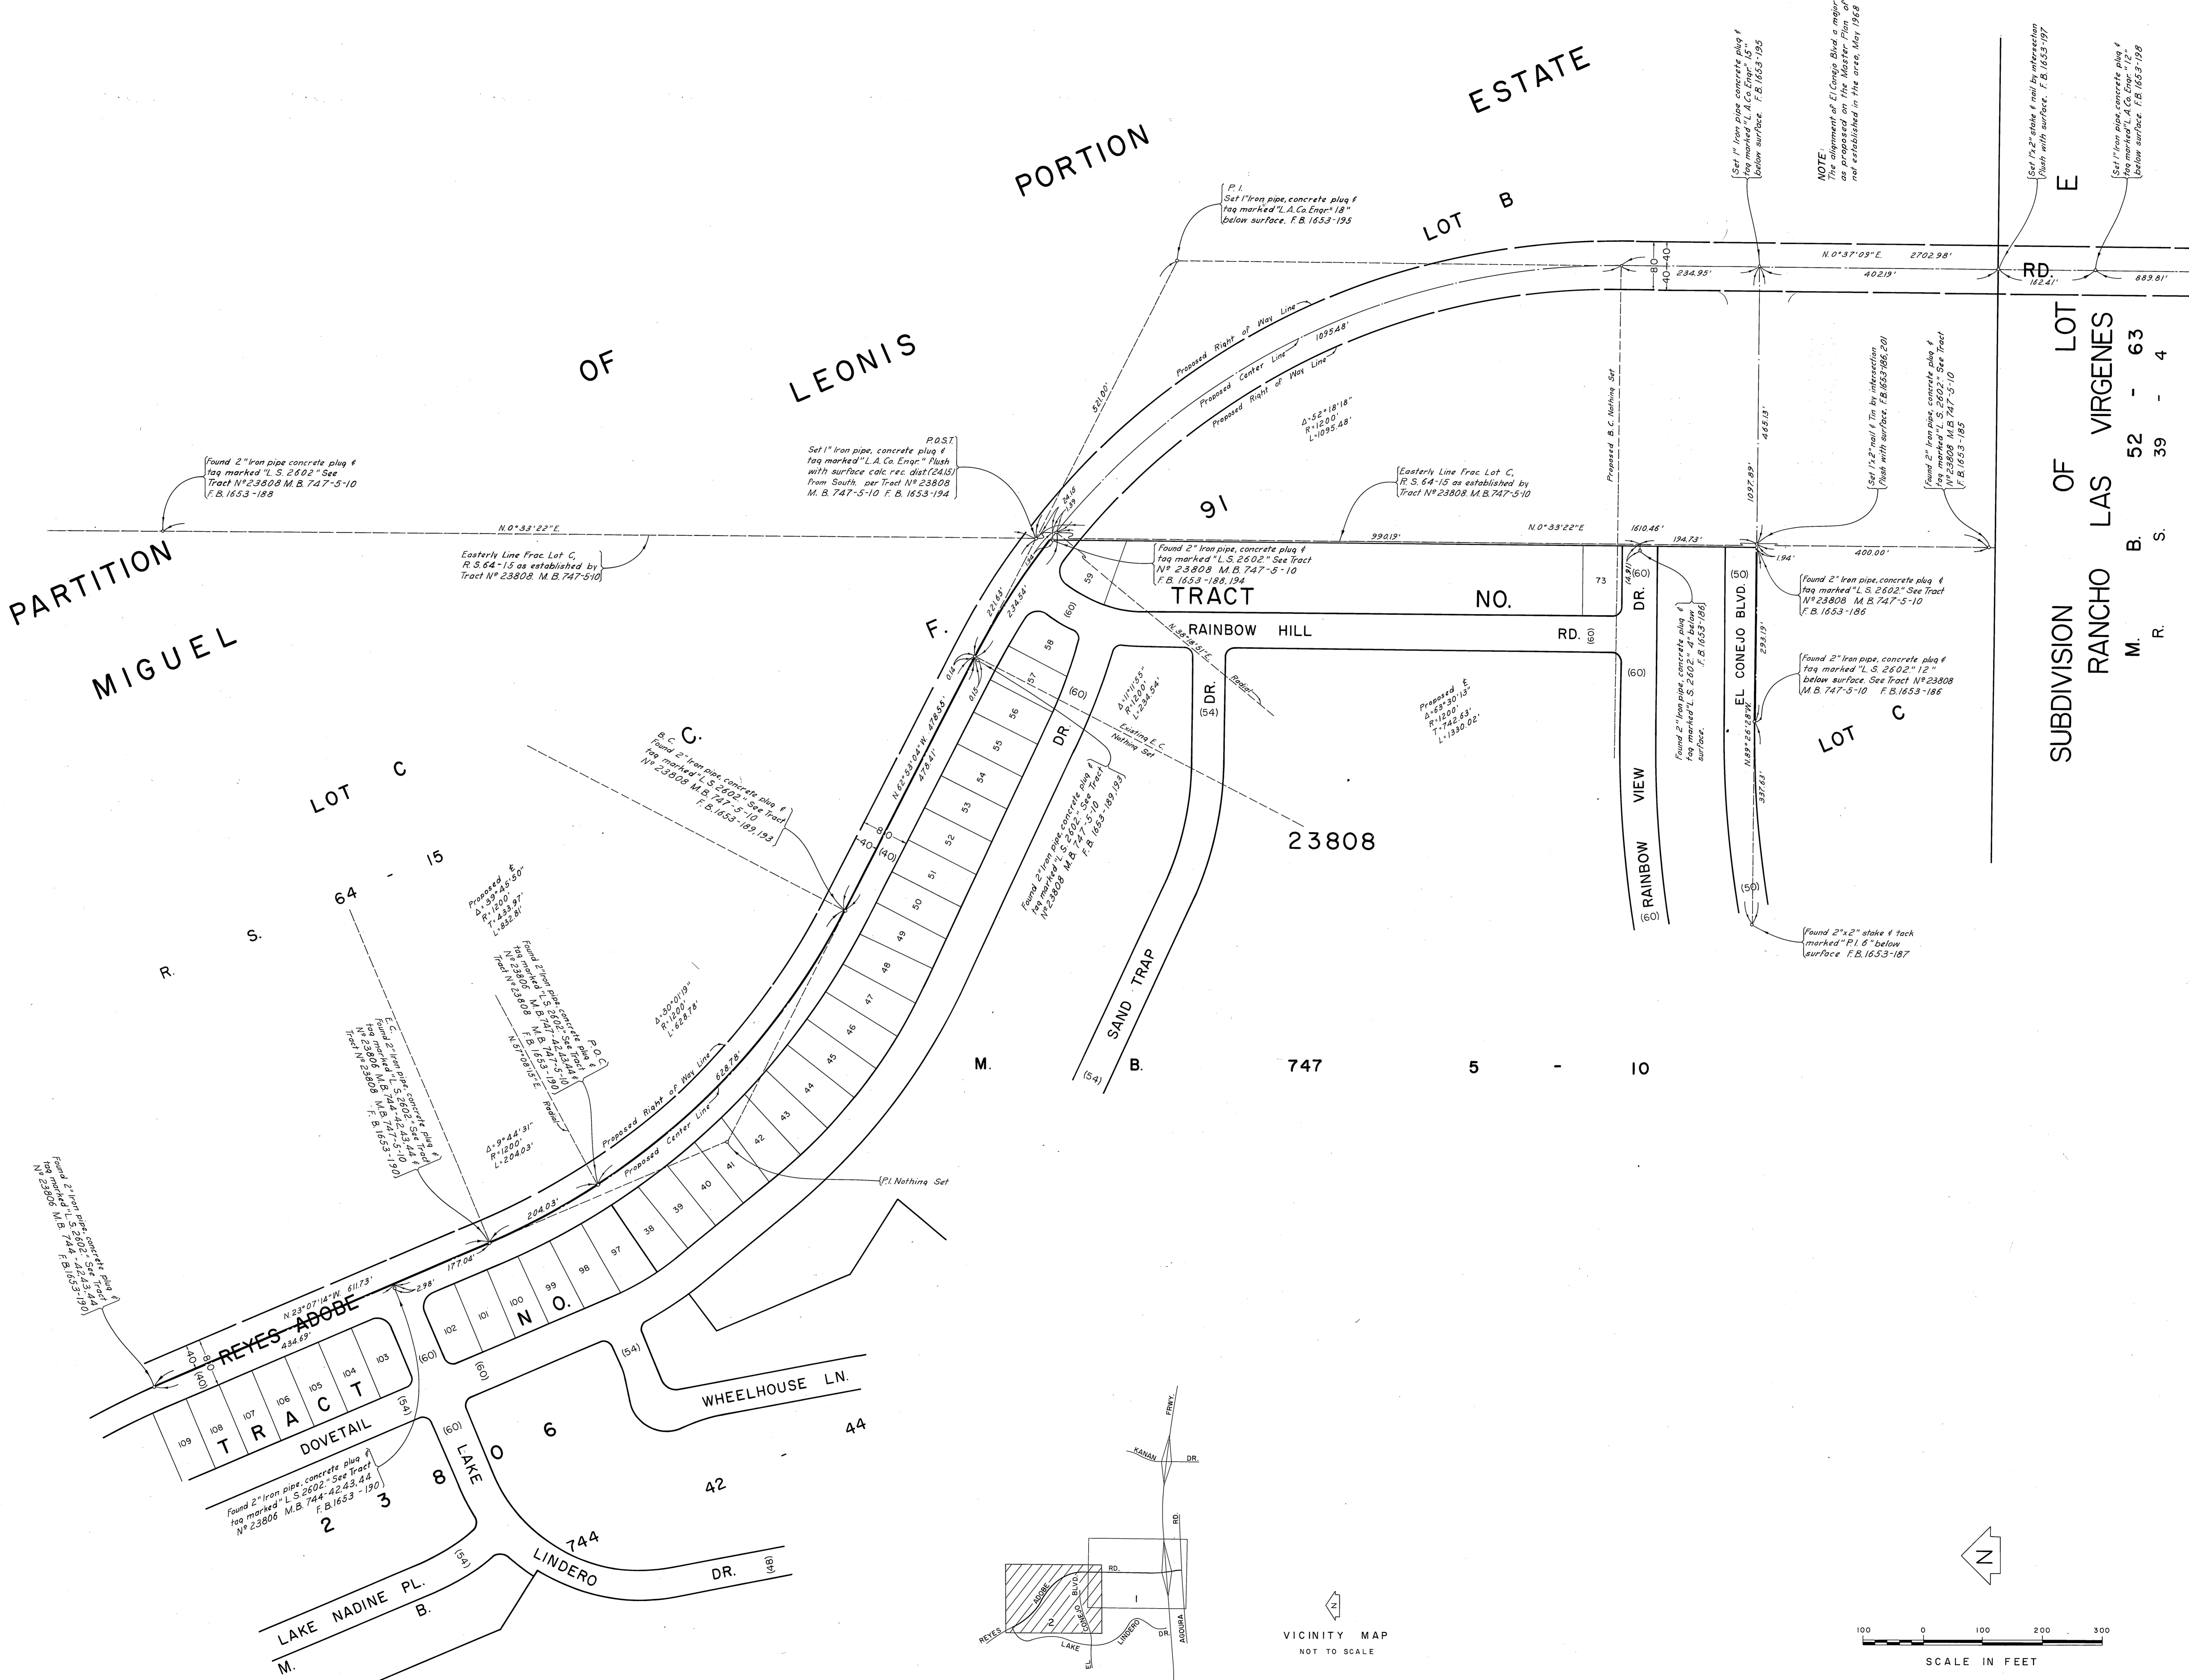

COUNTY OF LOS ANGELES DEPARTMENT OF COUNTY ENGINEER JOHN A LAMBIE - COUNTY ENGINEER PREPARED BY SURVEY DIVISION C.E. BRUNTY - DIVISION ENGINEER SURVEYED BY R.C. DALE CHECKED BY M. ASHLEY DRAWN BY T. ABE S. BRIONES	ALIGNMENT MAP OF REYES ADOBE ROAD FROM AGOURA ROAD TO LAKE LINDERO DRIVE		COUNTY SURVEYOR'S MAP NO. B-5005 SHEET 2 OF 2 SHEETS FILED: 5-23-1968 <i>Seoig P. Roman</i> SURVEYED JUNE - SEPT. 1967 DEPUTY REFERENCE F. B. 1653-169-201		REVISION NO. BY DATE
	BASIS OF BEARINGS BEARINGS ARE BASED ON THE BEARING OF REYES ADOBE ROAD PER C.S.B. 3018-2		JOB NUMBER 0095.82	INDEX MAP NO. 159-037	