



C.S.B - 5006 - 2  
MATCH LINE

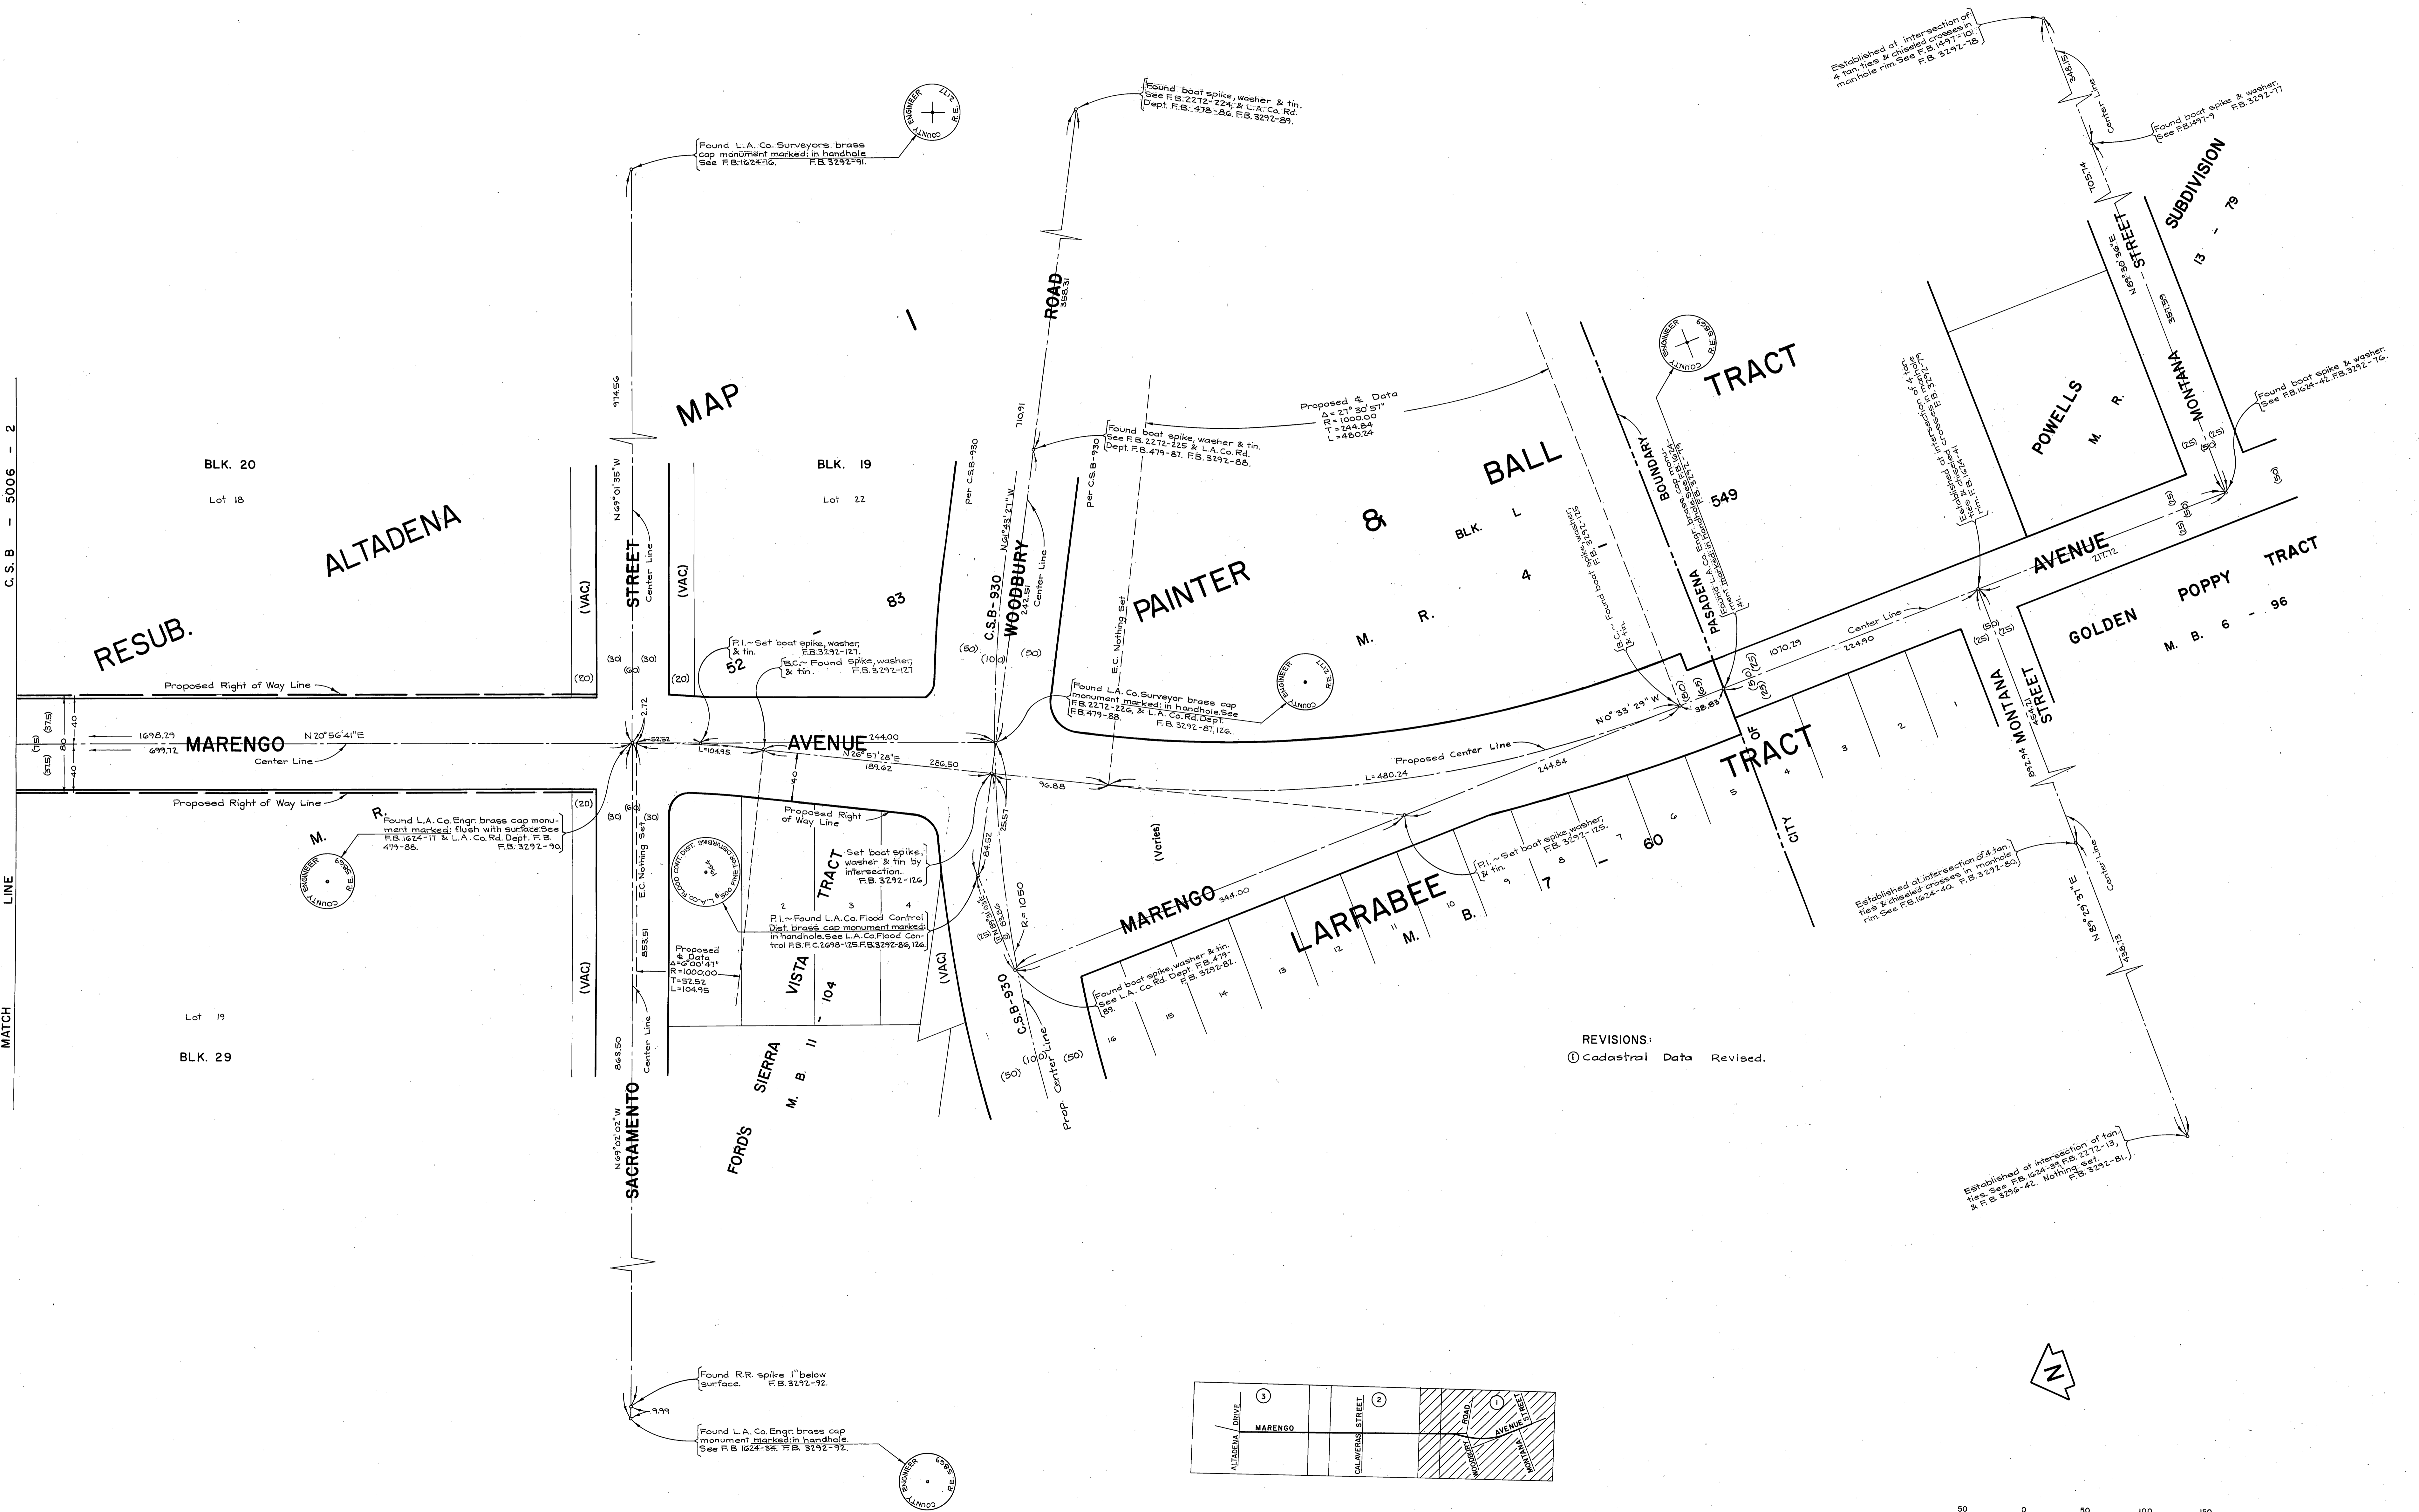


REVISIONS:  
 ① Cadastral Data Revised.

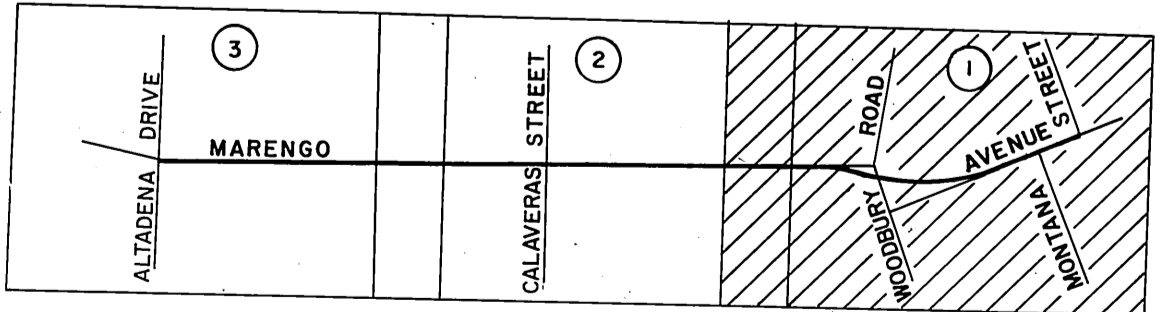


50 0 50 100 150  
 SCALE IN FEET

COUNTY OF LOS ANGELES DEPARTMENT OF COUNTY ENGINEER JOHN A. LAMBIE COUNTY ENGINEER PREPARED BY SURVEY DIVISION C.E. BRUNTY - DIVISION ENGINEER SURVEYED BY - A.S. CURTIS CHECKED BY - M. ASHLEY, J. CHURCH DRAWN BY - R.R. SHEAN	ALIGNMENT MAP OF <b>MARENGO AVENUE</b> FROM <b>MONTANA STREET</b> TO <b>ALTADENA DRIVE</b> BASIS OF BEARINGS CALIFORNIA COORDINATE SYSTEM, ZONE 7		COUNTY SURVEYOR'S MAP NO. <b>B-5006</b> SHEET 1 OF 3 SHEETS FILED: <i>Alley &amp; Co. S.F. 1968</i> DEPUTY SURVEYED MAY 1967 - MAY 1968 REFERENCE F. B. 3292-73-127	REVISION NO. BY DATE ① A.M. 9/29/77
	JOB NUMBER 0097.23		INDEX MAP NO. 6 B. 68	

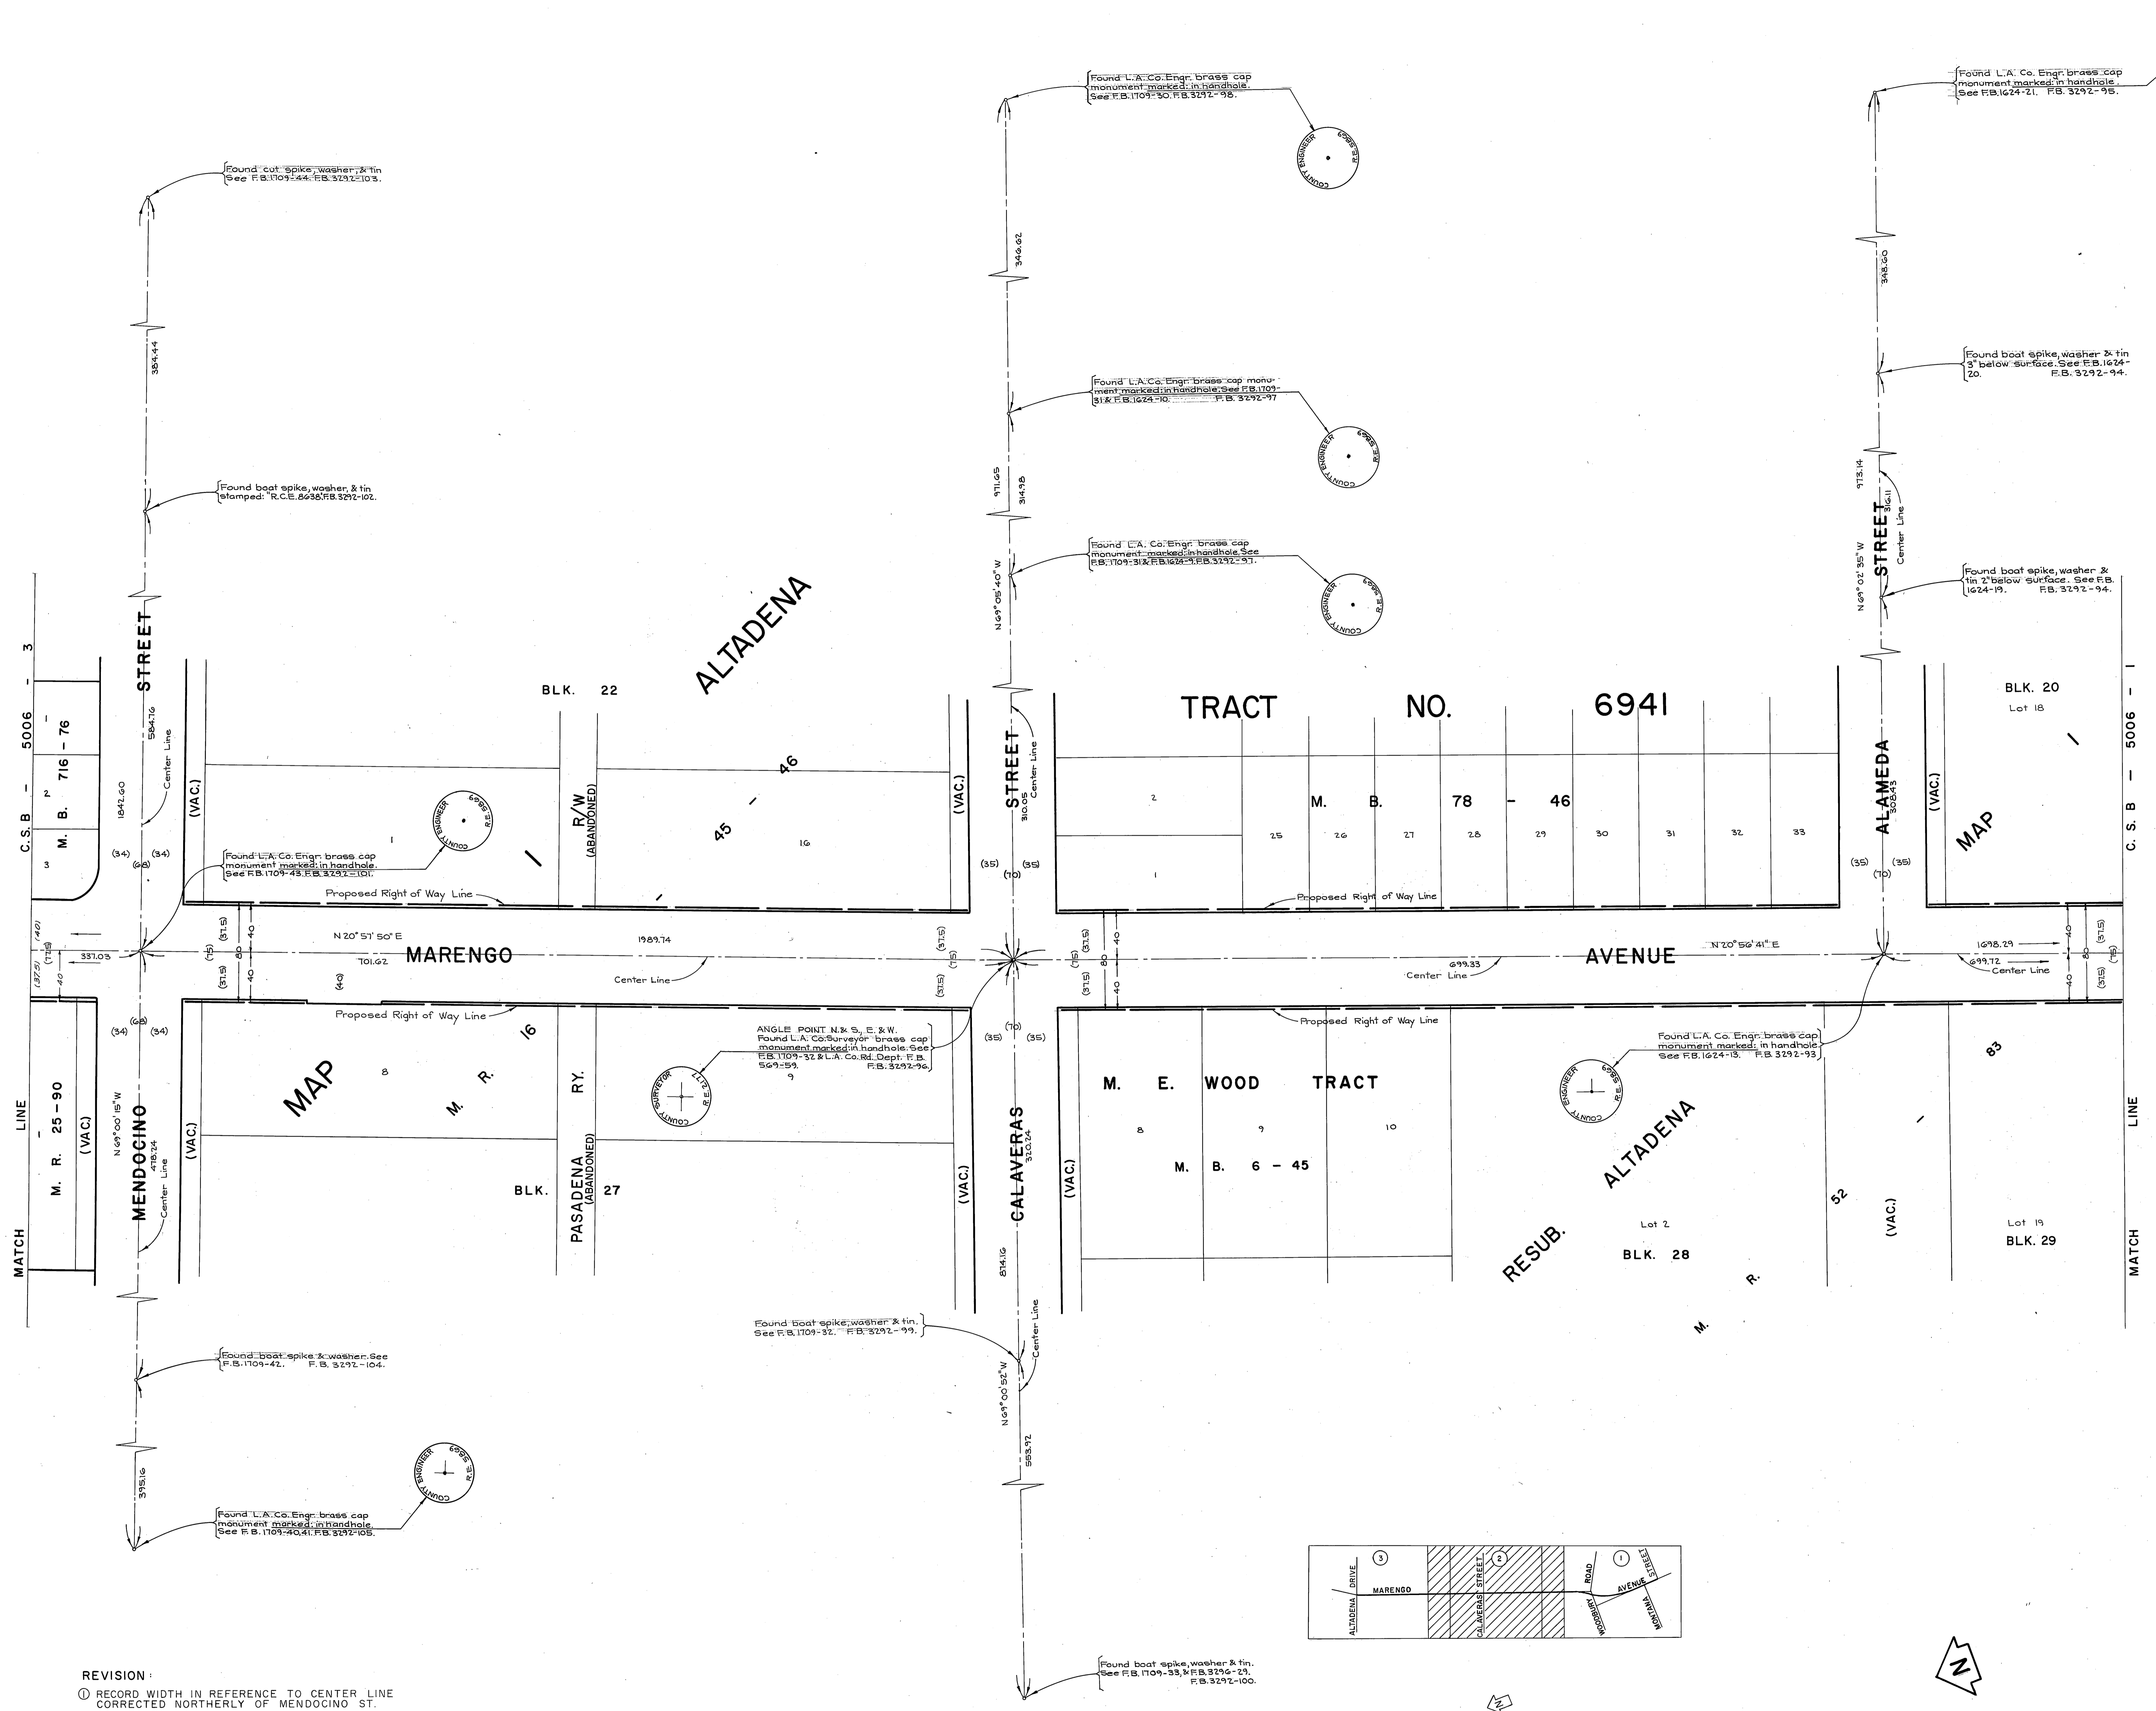

REVISION:  
 ① RECORD WIDTH IN REFERENCE TO CENTER LINE CORRECTED NORTHERLY OF MENDOCINO ST.

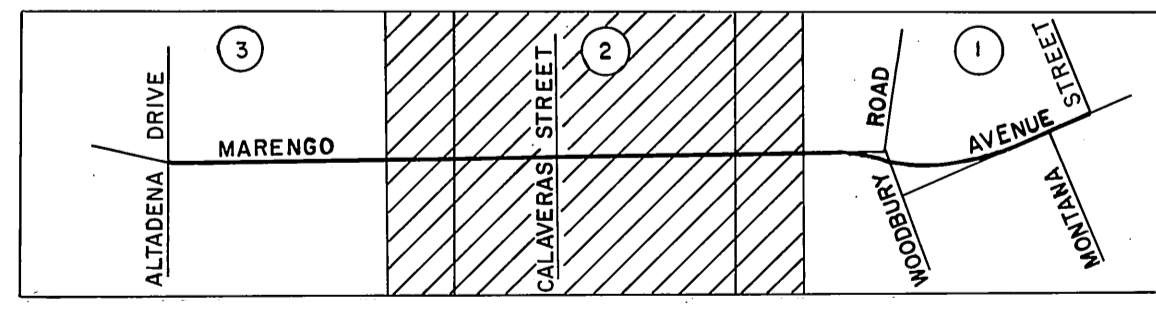


SCALE IN FEET  
 0 50 100 150



COUNTY OF LOS ANGELES  
 DEPARTMENT OF  
 COUNTY ENGINEER  
 JOHN A. LAMBIE COUNTY ENGINEER  
 PREPARED BY  
 SURVEY DIVISION  
 C.E. BRUNTY-DIVISION ENGINEER  
 SURVEYED BY... A.S. CURTIS...  
 CHECKED BY... M. ASHLEY, J. CHURCH  
 DRAWN BY... R.R. SHEAN...

ALIGNMENT MAP OF  
**MARENGO AVENUE**  
 FROM  
**MONTANA STREET**  
 TO  
**ALTADENA DRIVE**  
 BASIS OF BEARINGS  
 CALIFORNIA COORDINATE SYSTEM, ZONE 7

COUNTY SURVEYOR'S MAP NO. <b>B-5006</b>		REVISION
SHEET 2 OF 3 SHEETS		NO. BY DATE
FILED... 1968		① S.B. 11/26/68
SURVEYED BY... MAY 1967 - MAY 1968		
REFERENCE		
F. B. 3292 - 73-127		
JOB NUMBER 0097.23	INDEX MAP NO. B & 88	

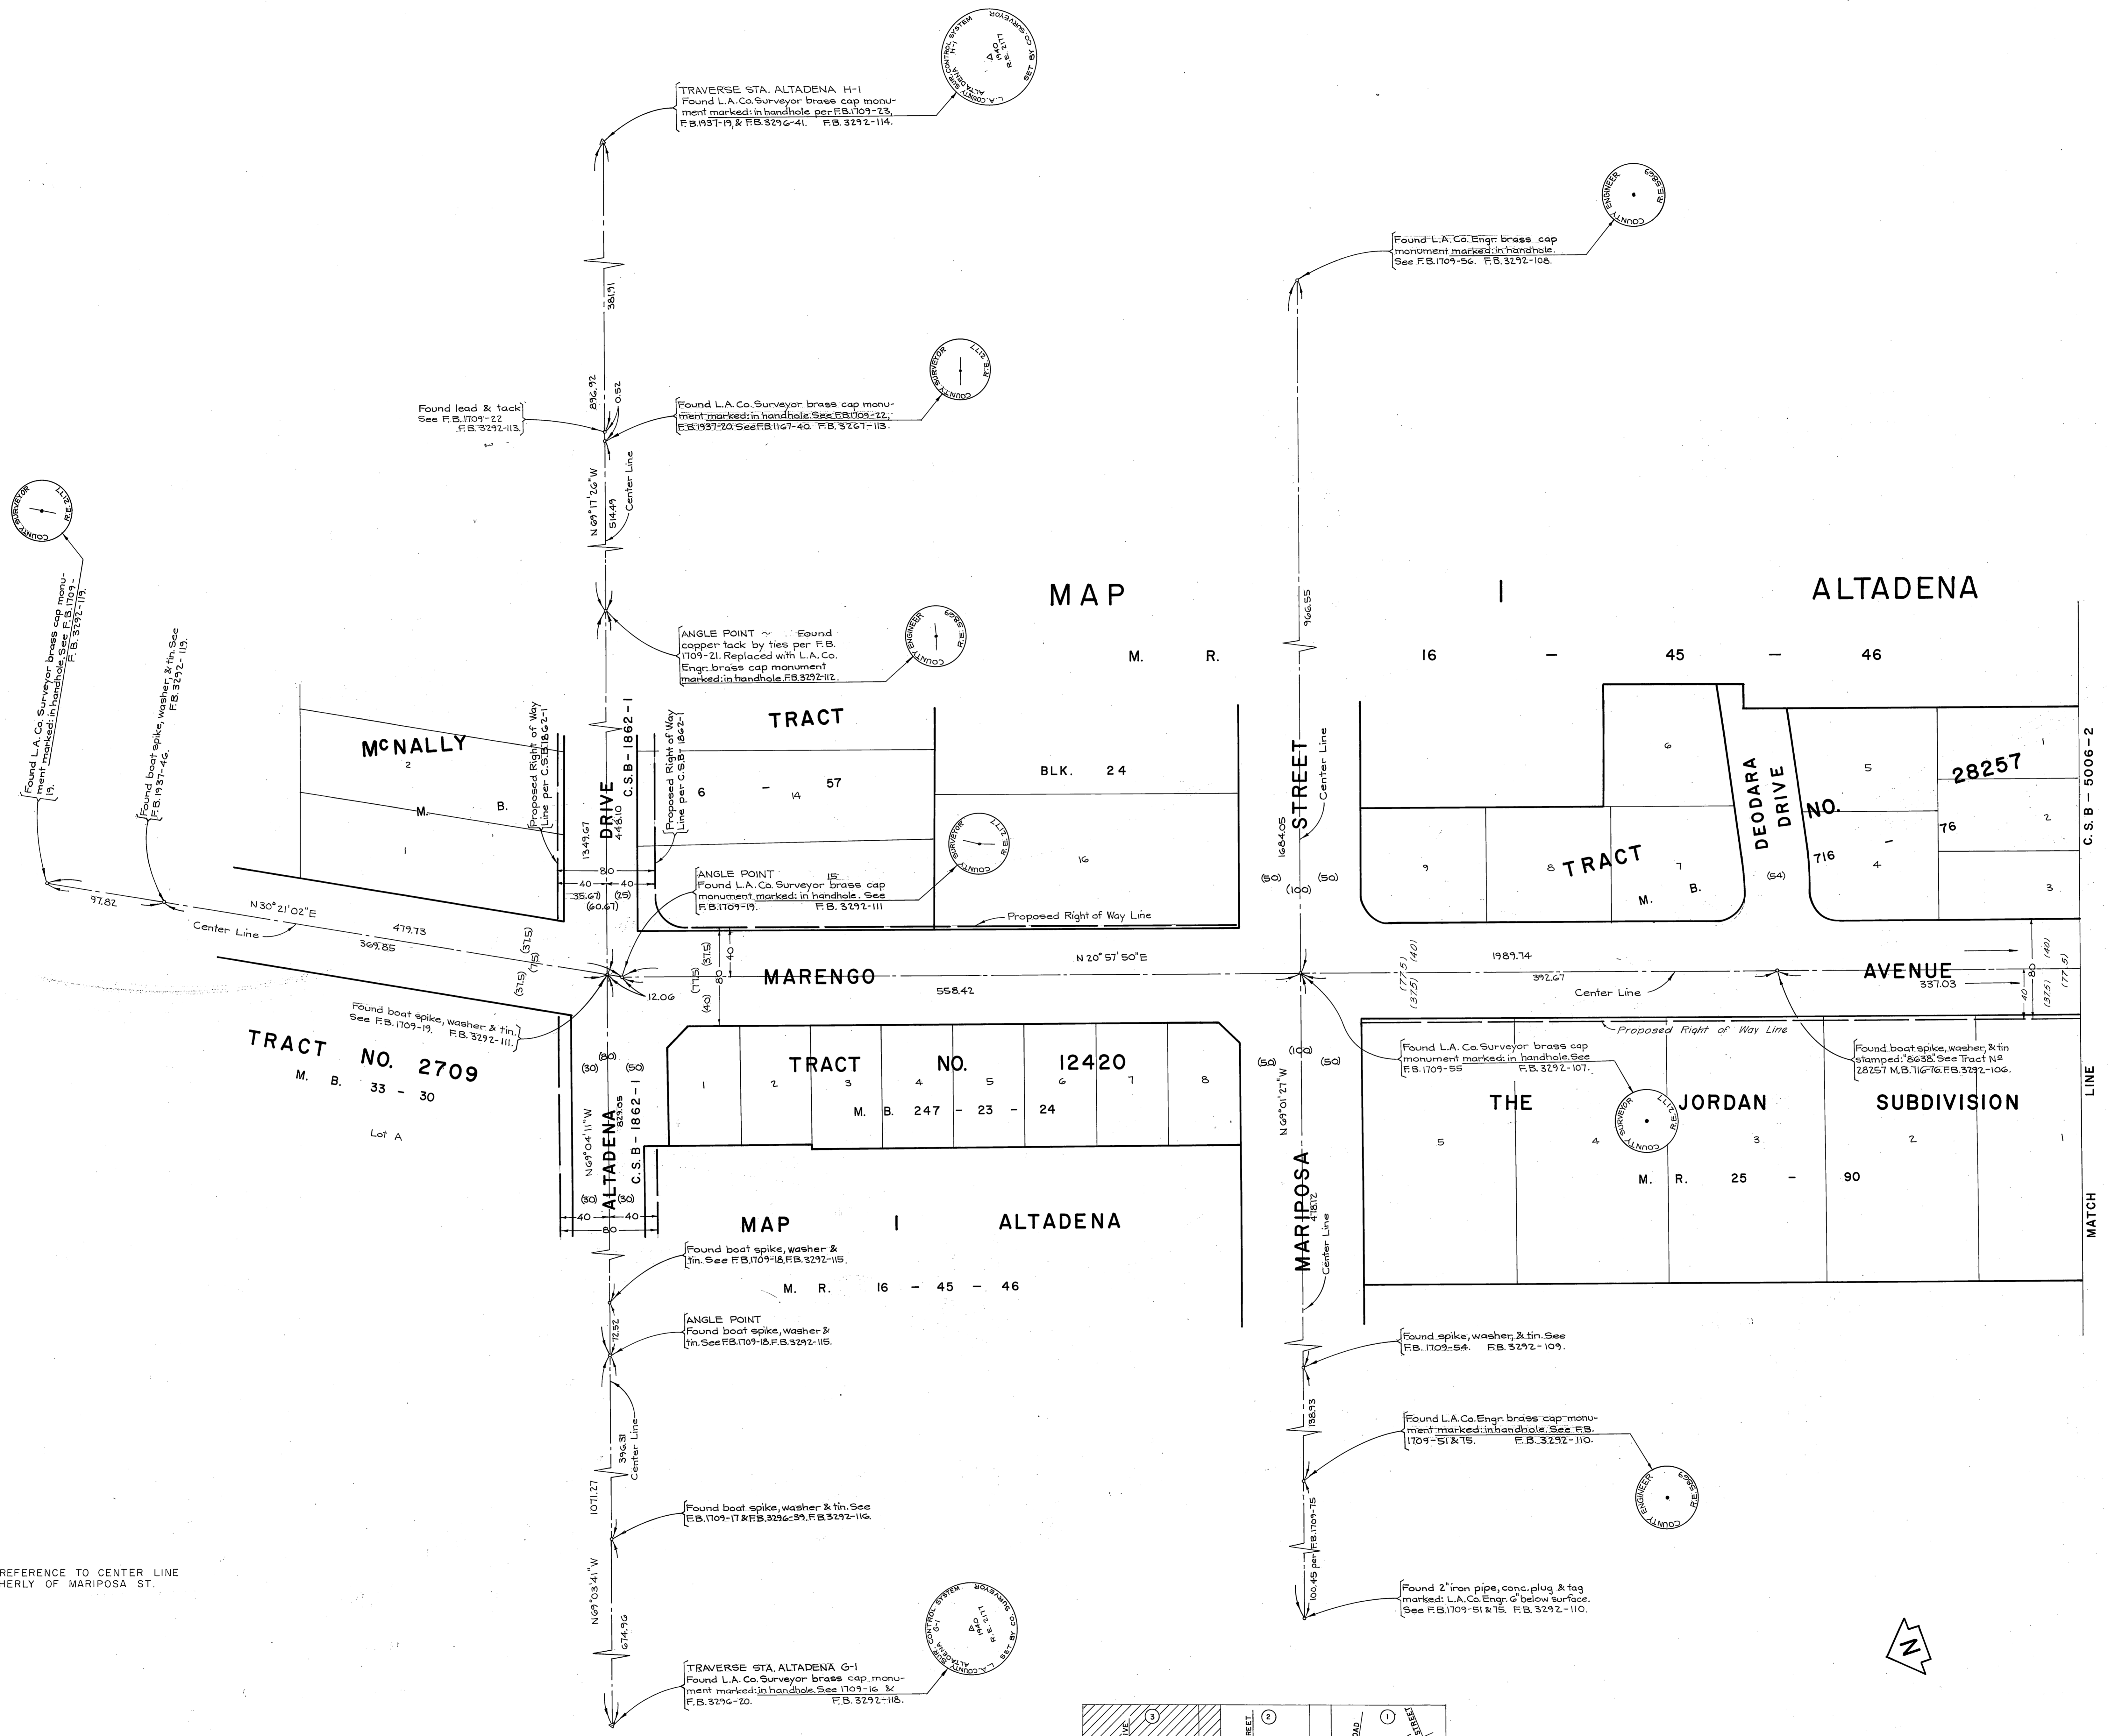

REVISION:  
 ① RECORD WIDTH IN REFERENCE TO CENTER LINE  
 CORRECTED SOUTHERLY OF MARIPOSA ST.

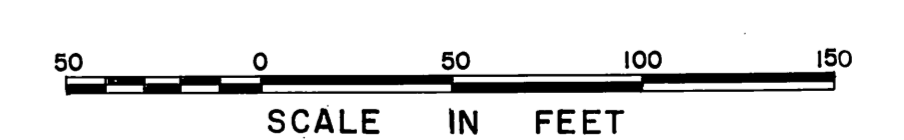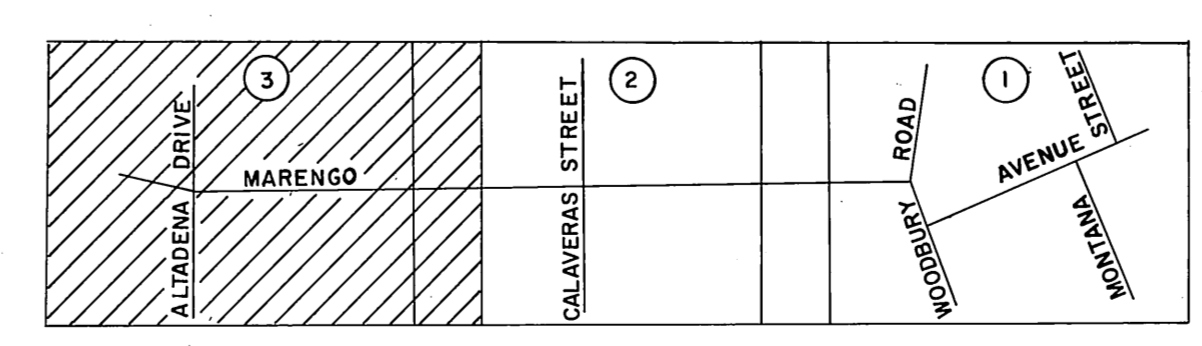

COUNTY OF LOS ANGELES DEPARTMENT OF COUNTY ENGINEER JOHN A. LAMBIE COUNTY ENGINEER PREPARED BY SURVEY DIVISION C. E. BRUNTY - DIVISION ENGINEER SURVEYED BY A. S. CURTIS CHECKED BY M. ASHLEY, J. CHURCH DRAWN BY R. R. SHEAN	<b>ALIGNMENT MAP OF</b> <b>MARENGO AVENUE</b> FROM <b>MONTANA STREET</b> TO <b>ALTADENA DRIVE</b> BASIS OF BEARINGS CALIFORNIA COORDINATE SYSTEM, ZONE 7		COUNTY SURVEYOR'S MAP NO. <b>B-5006</b> SHEET 3 OF 3 SHEETS FILED: <i>B. B. 10 68</i> <i>Henry J. [Signature]</i> DEPUTY SURVEYED MAY 1967 - MAY 1968 REFERENCE F. B. 3292-73-127 JOB NUMBER 009723	REVISION <table border="1"> <tr> <th>NO.</th> <th>BY</th> <th>DATE</th> </tr> <tr> <td>①</td> <td>S.B.</td> <td>11-26-68</td> </tr> </table>	NO.	BY	DATE	①	S.B.	11-26-68
	NO.	BY	DATE							
	①	S.B.	11-26-68							
	COUNTY ENGINEER'S OFFICE 1115 N. GARDEN STREET LOS ANGELES, CALIF. 90012									
COUNTY ENGINEER'S OFFICE 1115 N. GARDEN STREET LOS ANGELES, CALIF. 90012										
COUNTY ENGINEER'S OFFICE 1115 N. GARDEN STREET LOS ANGELES, CALIF. 90012										