
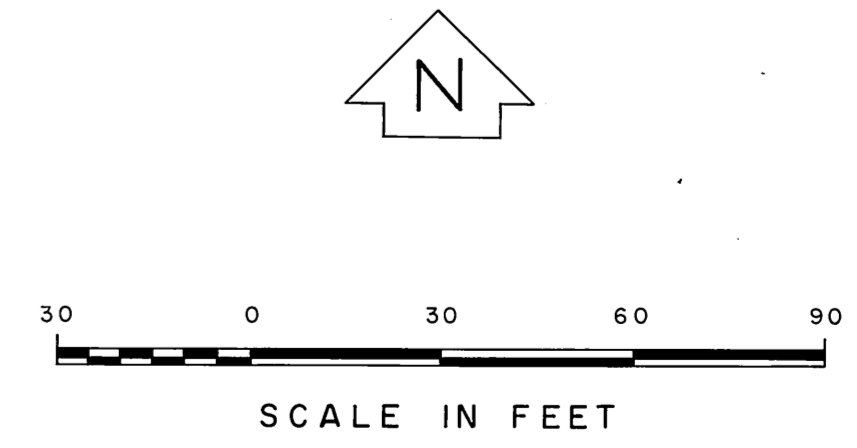
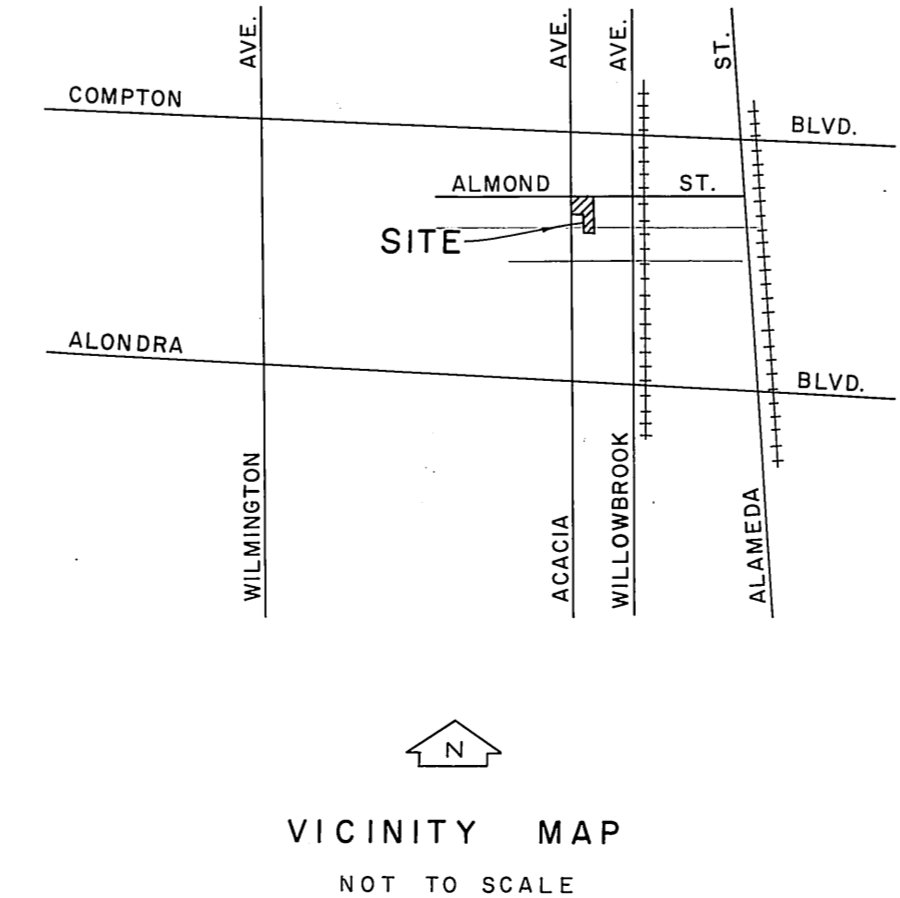


T O W N O F C O M P T O N

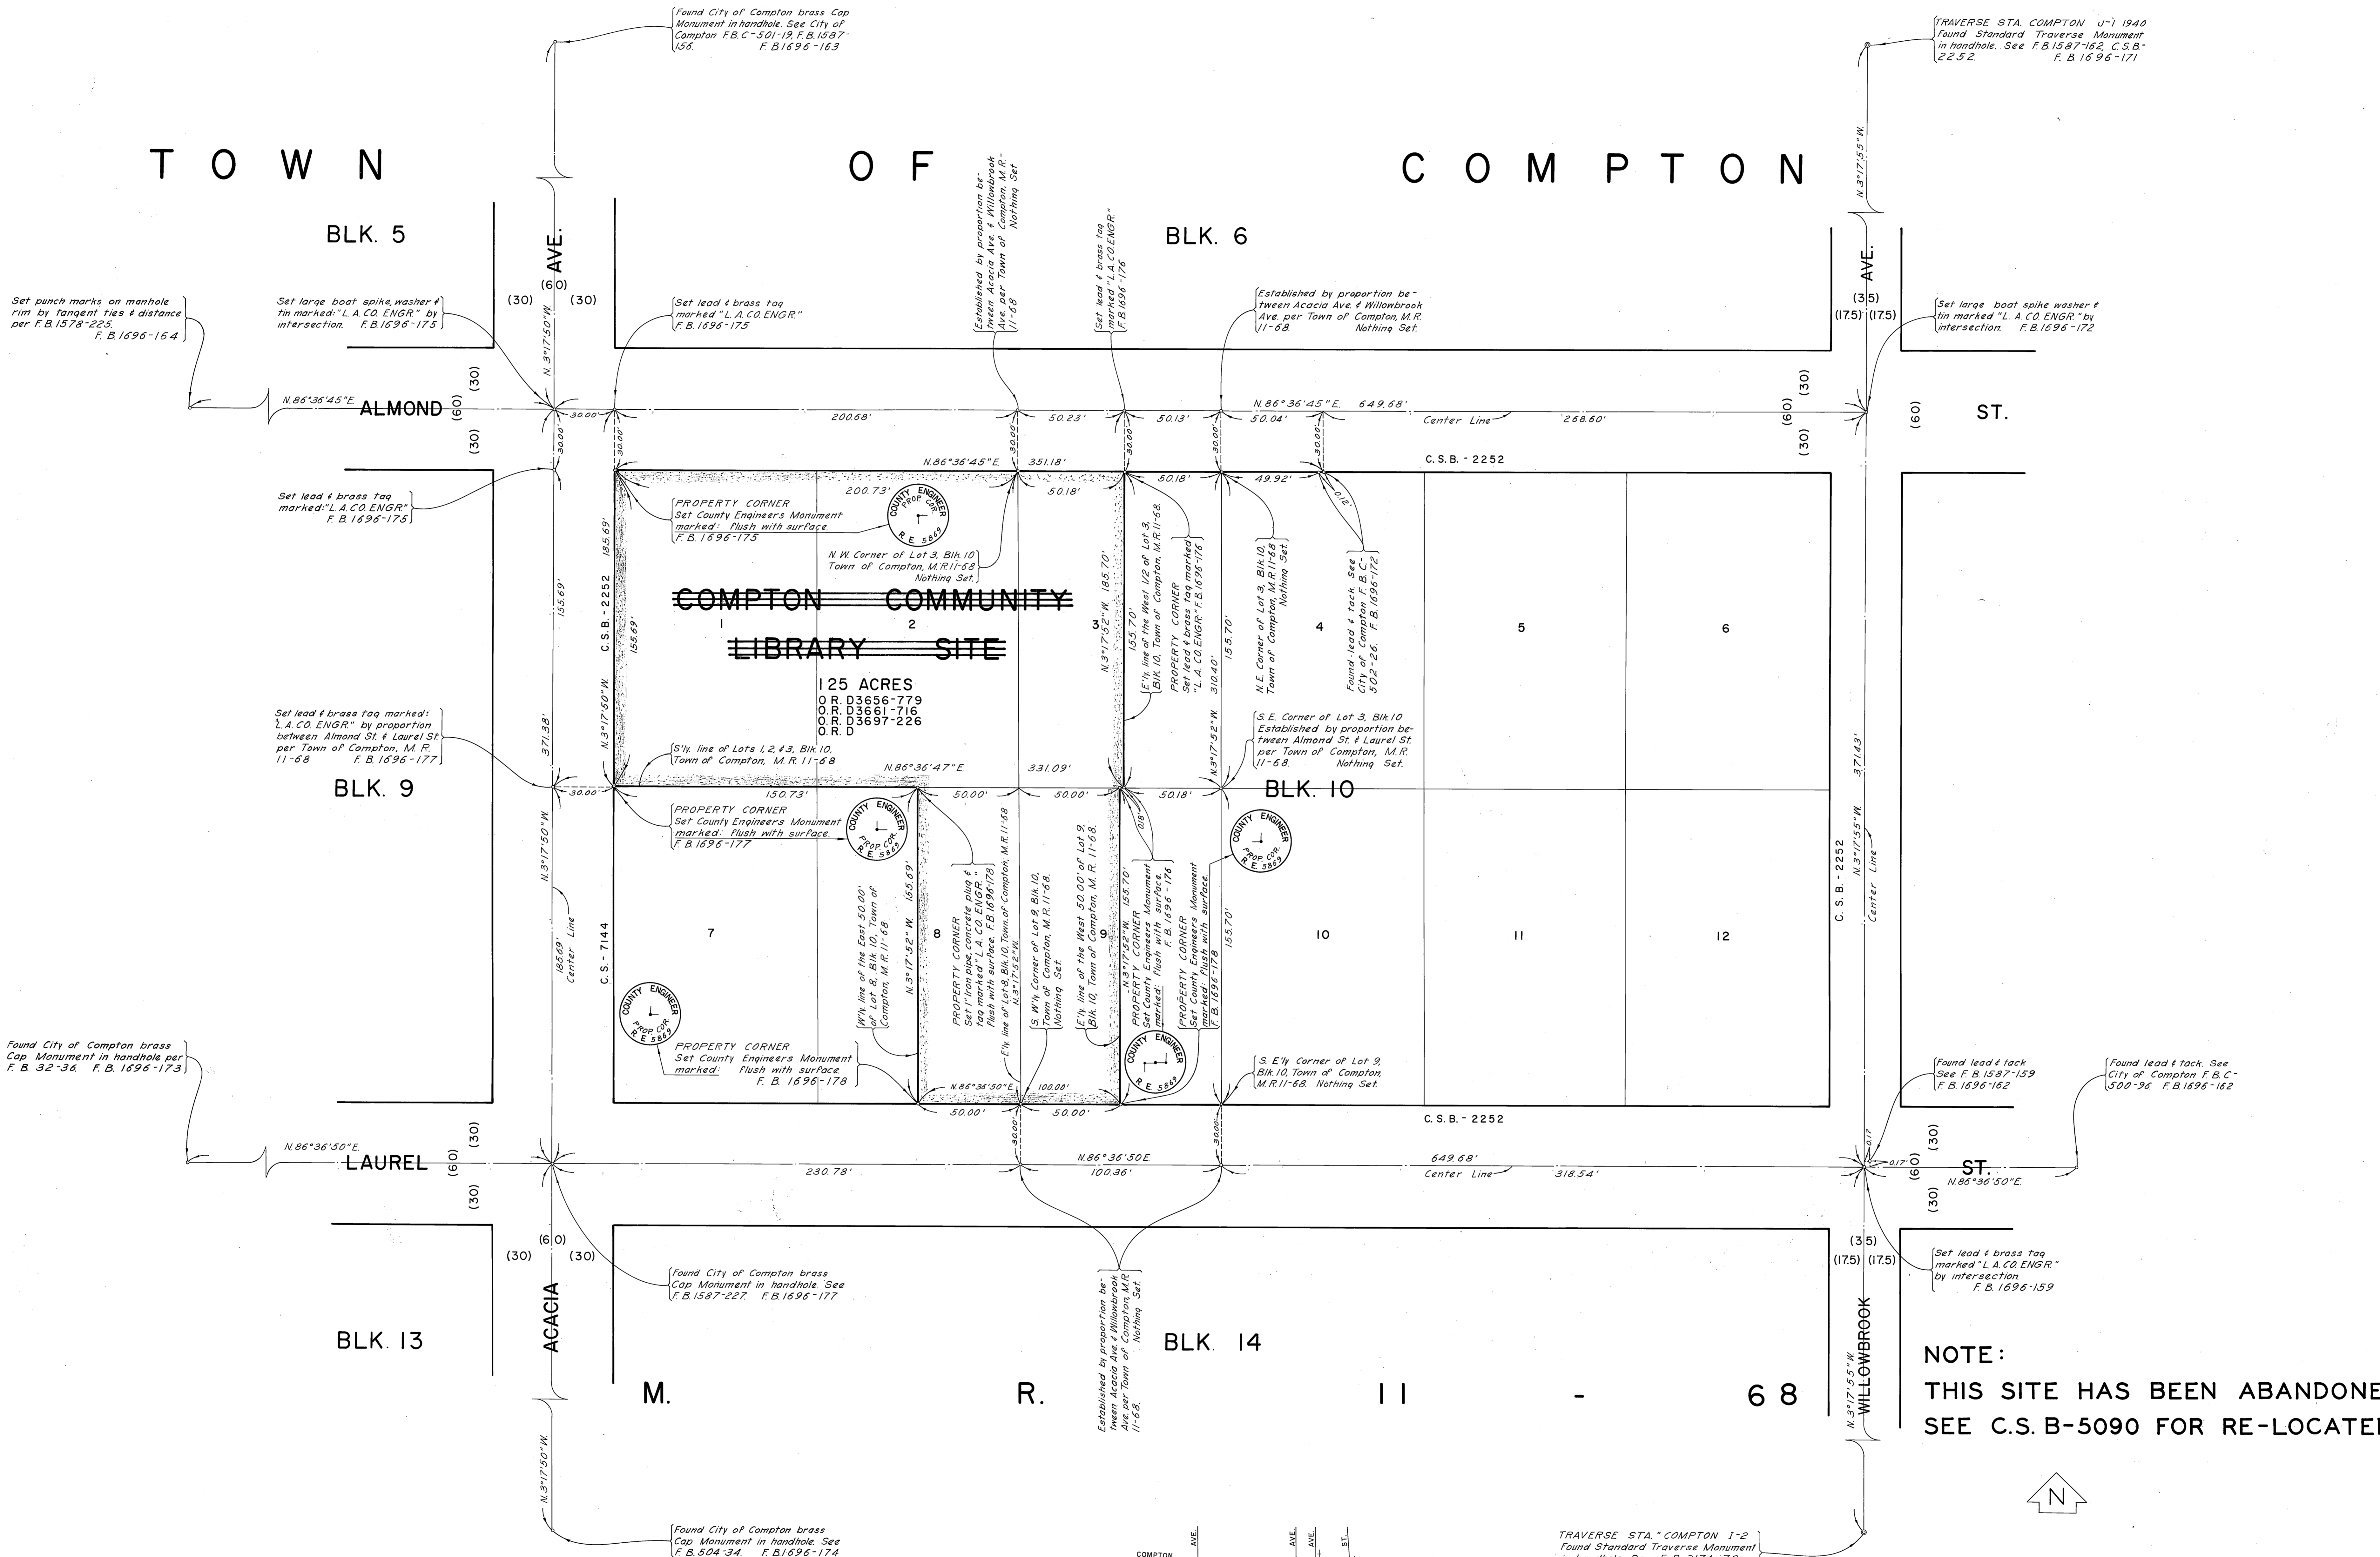

COUNTY OF LOS ANGELES DEPARTMENT OF COUNTY ENGINEER JOHN A'LAMBE - COUNTY ENGINEER PREPARED BY SURVEY DIVISION C.E. BRUNTY - DIVISION ENGINEER SURVEYED BY A. GUIZADO CHECKED BY J. CHURCH DRAWN BY S. BRIONES	BOUNDARY MAP OF COMPTON COMMUNITY LIBRARY SITE FOR TOPOGRAPHY SEE SURVEY DIVISION FILE MAP NO. P.T. 413. BASIS OF BEARINGS CALIFORNIA COORDINATE SYSTEM, ZONE 7		COUNTY SURVEYOR'S MAP NO. B-5017 SHEET 1 OF 1 SHEET FILED <i>[Signature]</i> 7-12-1968 SURVEYED APRIL 1968 REFERENCE F.B. 1696-155-178 JOB NUMBER 0047.19 INDEX MAP NO. 26	REVISION NO. BY DATE