


COUNTY OF LOS ANGELES DEPARTMENT OF COUNTY ENGINEER JOHN A. LAMBLE, COUNTY ENGINEER PREPARED BY SURVEY DIVISION C. E. BRUNTY, DIVISION ENGINEER SURVEYED BY J. C. PIERCE J. A. CHURCH CHECKED BY W. A. EDMONDSON DRAWN BY R. R. SHEAN	ALIGNMENT MAP OF MT. EMMA ROAD FROM ANGELES FOREST HIGHWAY TO ALISO CANYON ROAD		COUNTY SURVEYOR'S MAP NO. B-5025 SHEET 1 OF 3 SHEETS FILED: <i>[Signature]</i> 1967 SURVEYED JUNE 1967 - MARCH 1968 REFERENCE F.B. 3183-143-216, C.S.B.-2664 JOB NUMBER 0954.30 INDEX MAP NO. 80	REVISION NO. BY DATE
	BASIS OF BEARINGS THE BEARING OF THE QUARTER SECTION LINE OF SECTION 11, T.4 N., R.12 W. (N89°56'55"E) AS SHOWN ON C.S.B.-2664			

C.S.B-5025-3


C.S.B-5025-1

MATCH LINE

MATCH LINE


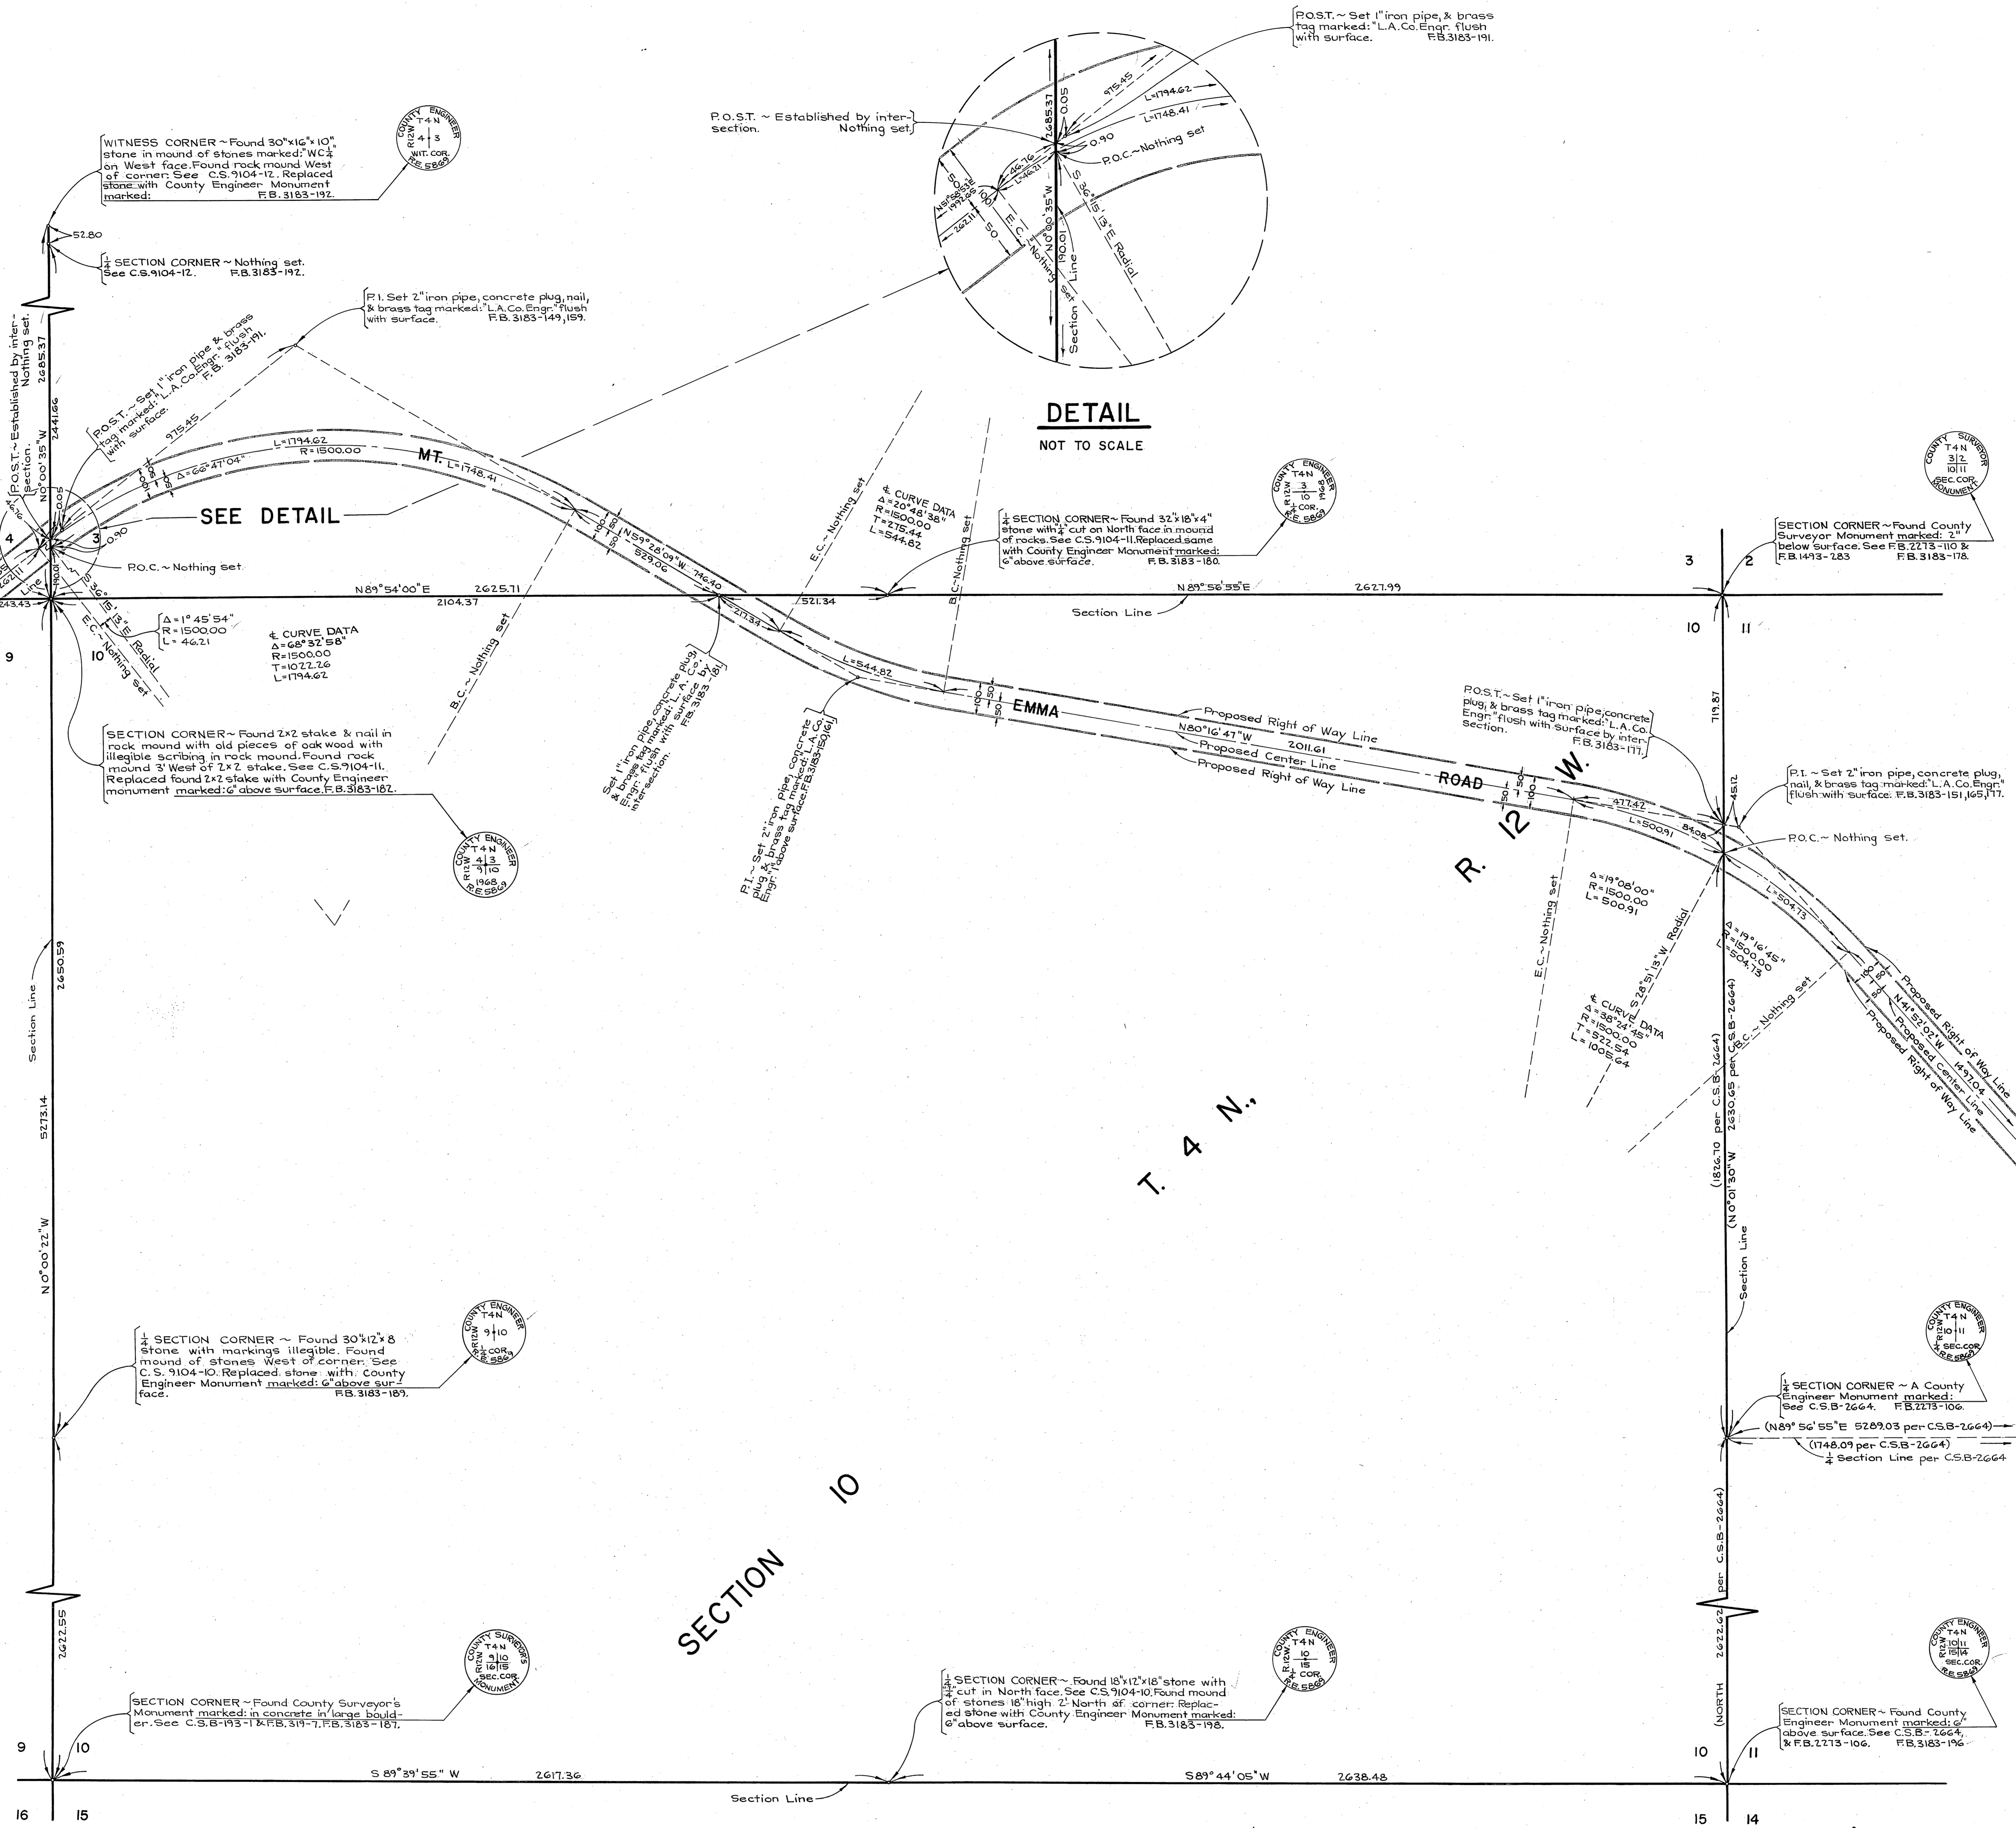


DETAIL NOT TO SCALE

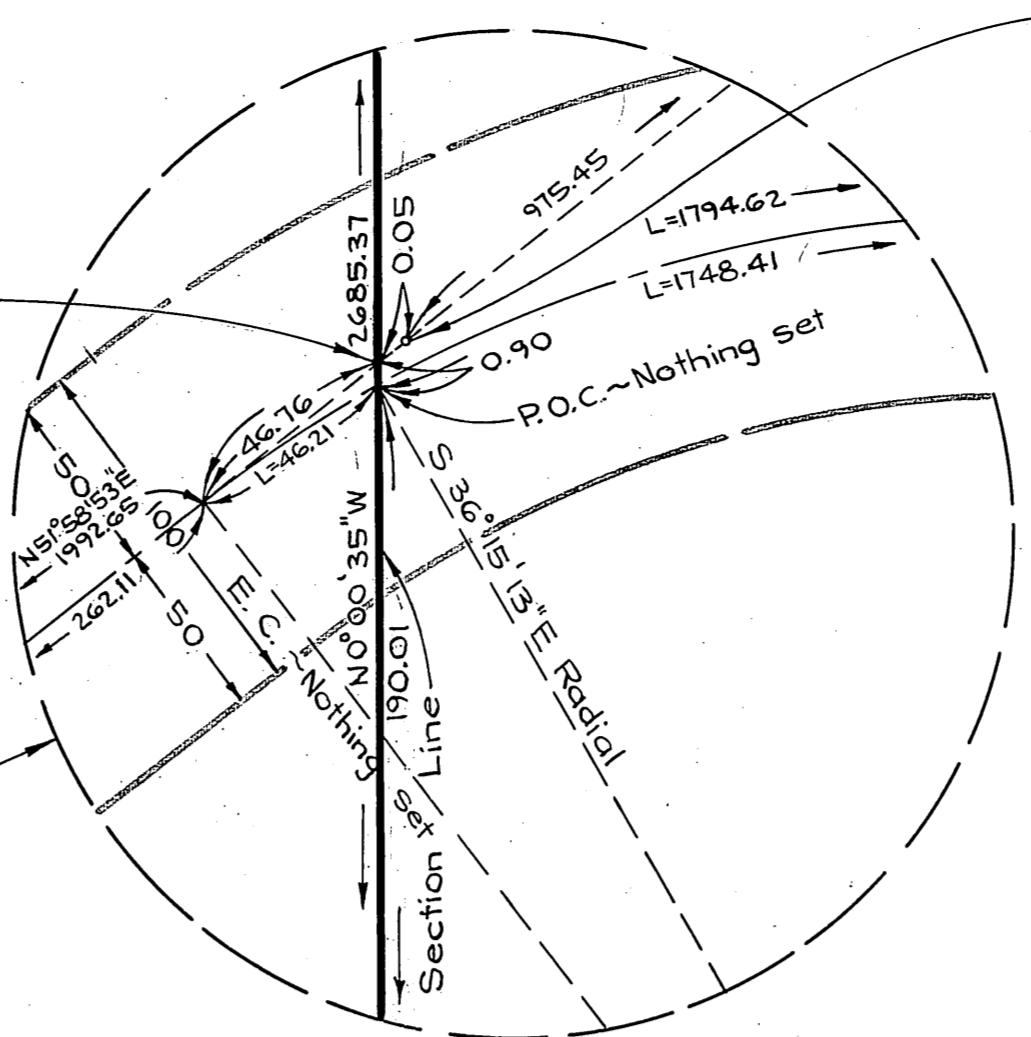

T. & N.




SECTION 10

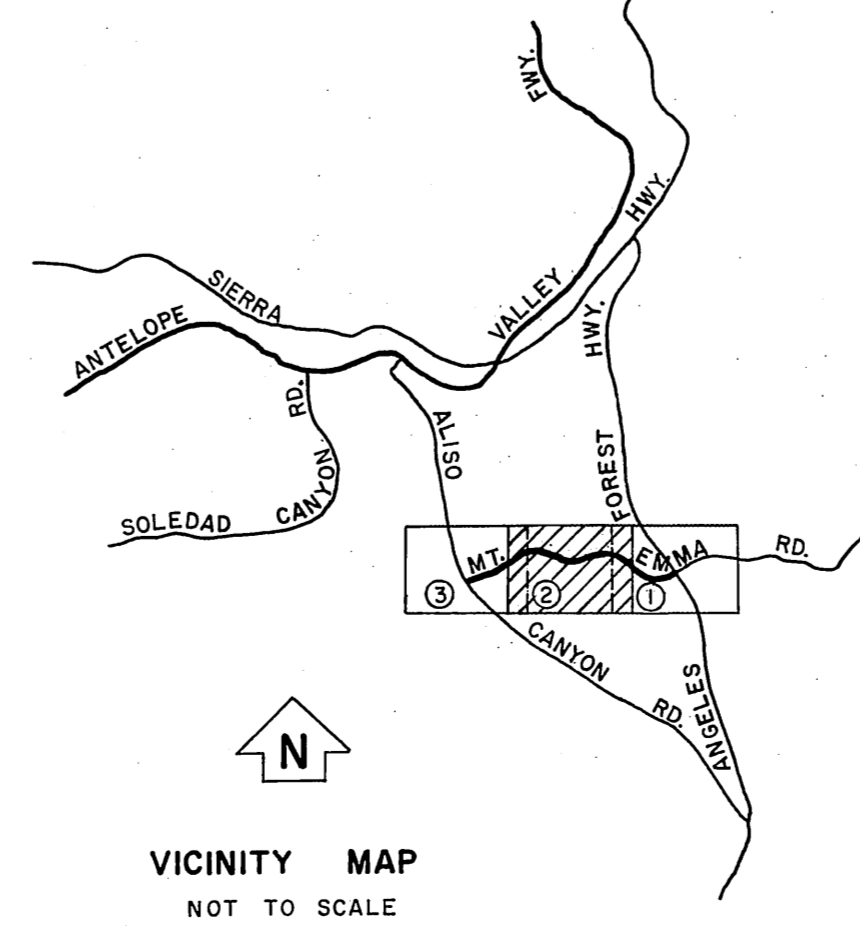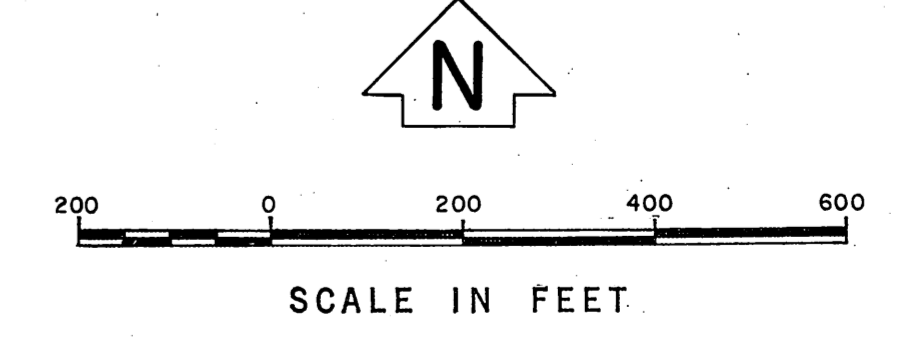

COUNTY OF LOS ANGELES
 DEPARTMENT OF
 COUNTY ENGINEER
 JOHN A. LAMBE, COUNTY ENGINEER
 PREPARED BY
 SURVEY DIVISION
 C. E. BRUNTY, DIVISION ENGINEER
 SURVEYED BY
 J. C. PIERCE
 CHECKED BY
 W. A. EDMONDSON
 DRAWN BY
 R. R. SHEAN

ALIGNMENT MAP OF
MT. EMMA ROAD
 FROM
ANGELES FOREST HIGHWAY
 TO
ALISO CANYON ROAD
 BASIS OF BEARINGS
 THE BEARING OF THE QUARTER SECTION LINE OF SECTION
 11, T. 4 N., R. 12 W. (N89°56'55" E) AS SHOWN ON C.S.B-2664

COUNTY SURVEYOR'S MAP NO. B-5025		REVISION
SHEET 2 OF 3 SHEETS		NO. BY DATE
FILED <u>11-7-68</u> 1968		
SURVEYED JUNE 1967 - MARCH 1968		
REFERENCE F.B. 3183-143-216, C.S.B-2664		
JOB NUMBER 0954.30	INDEX MAP NO. 80	

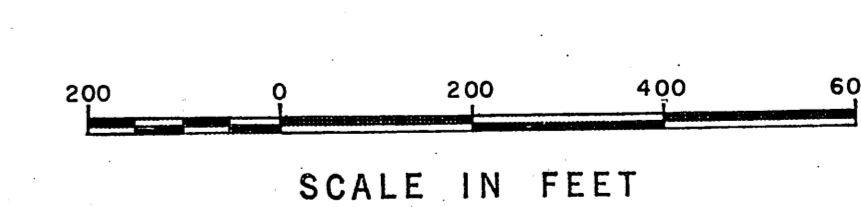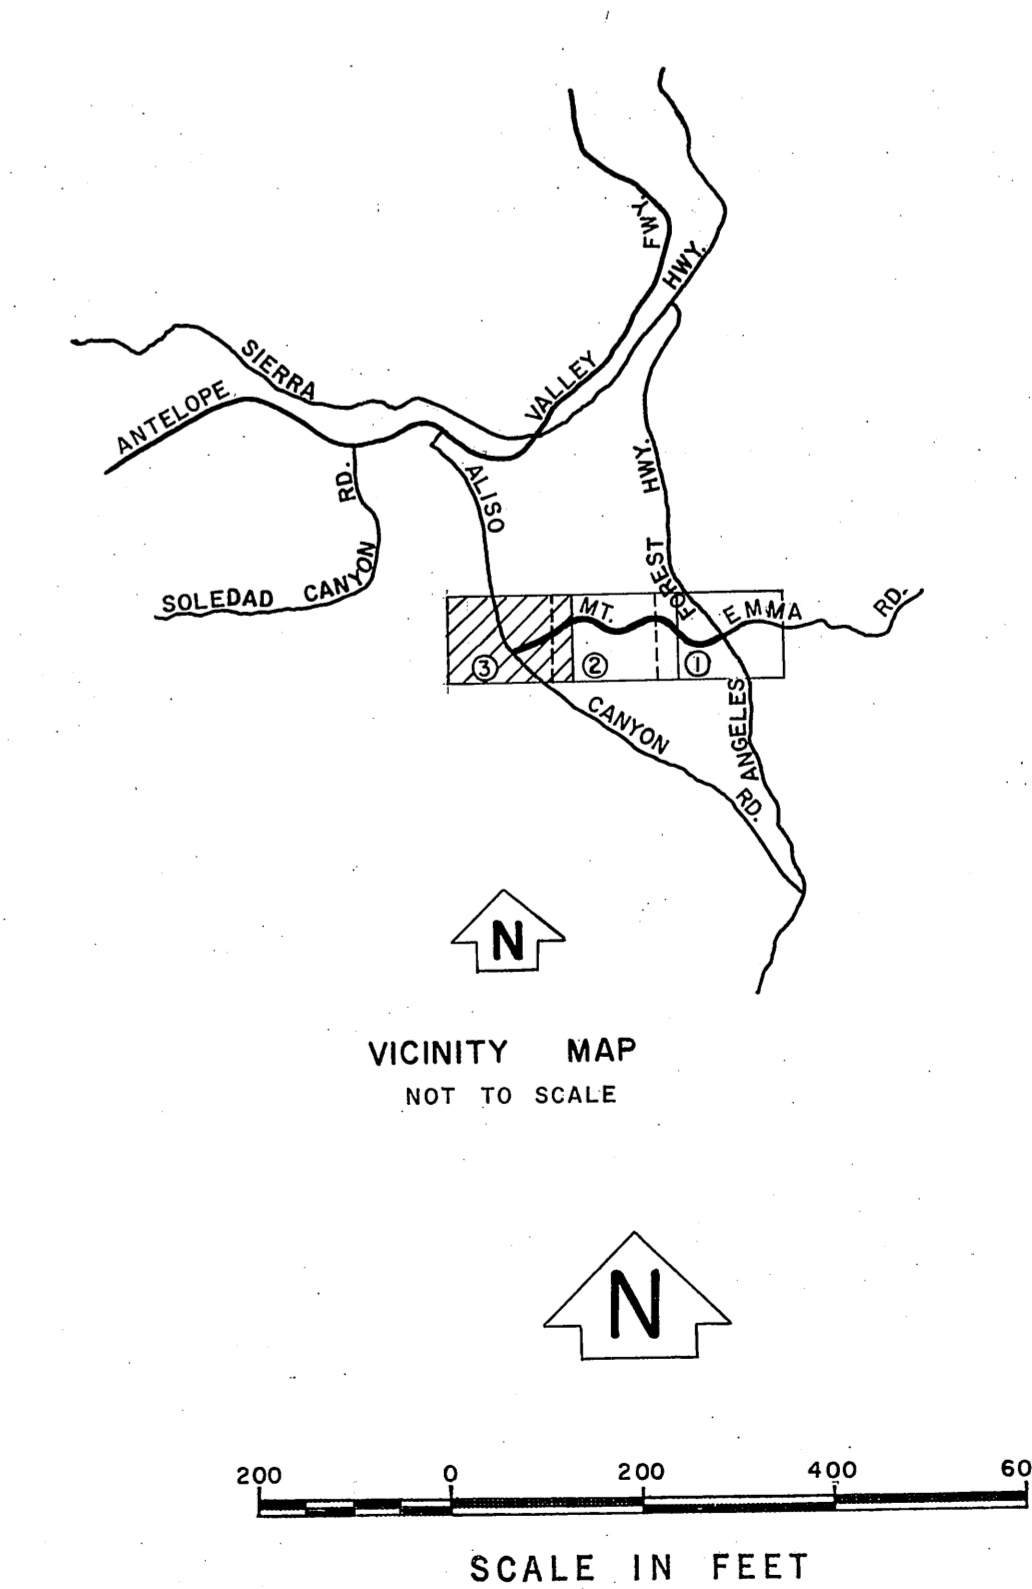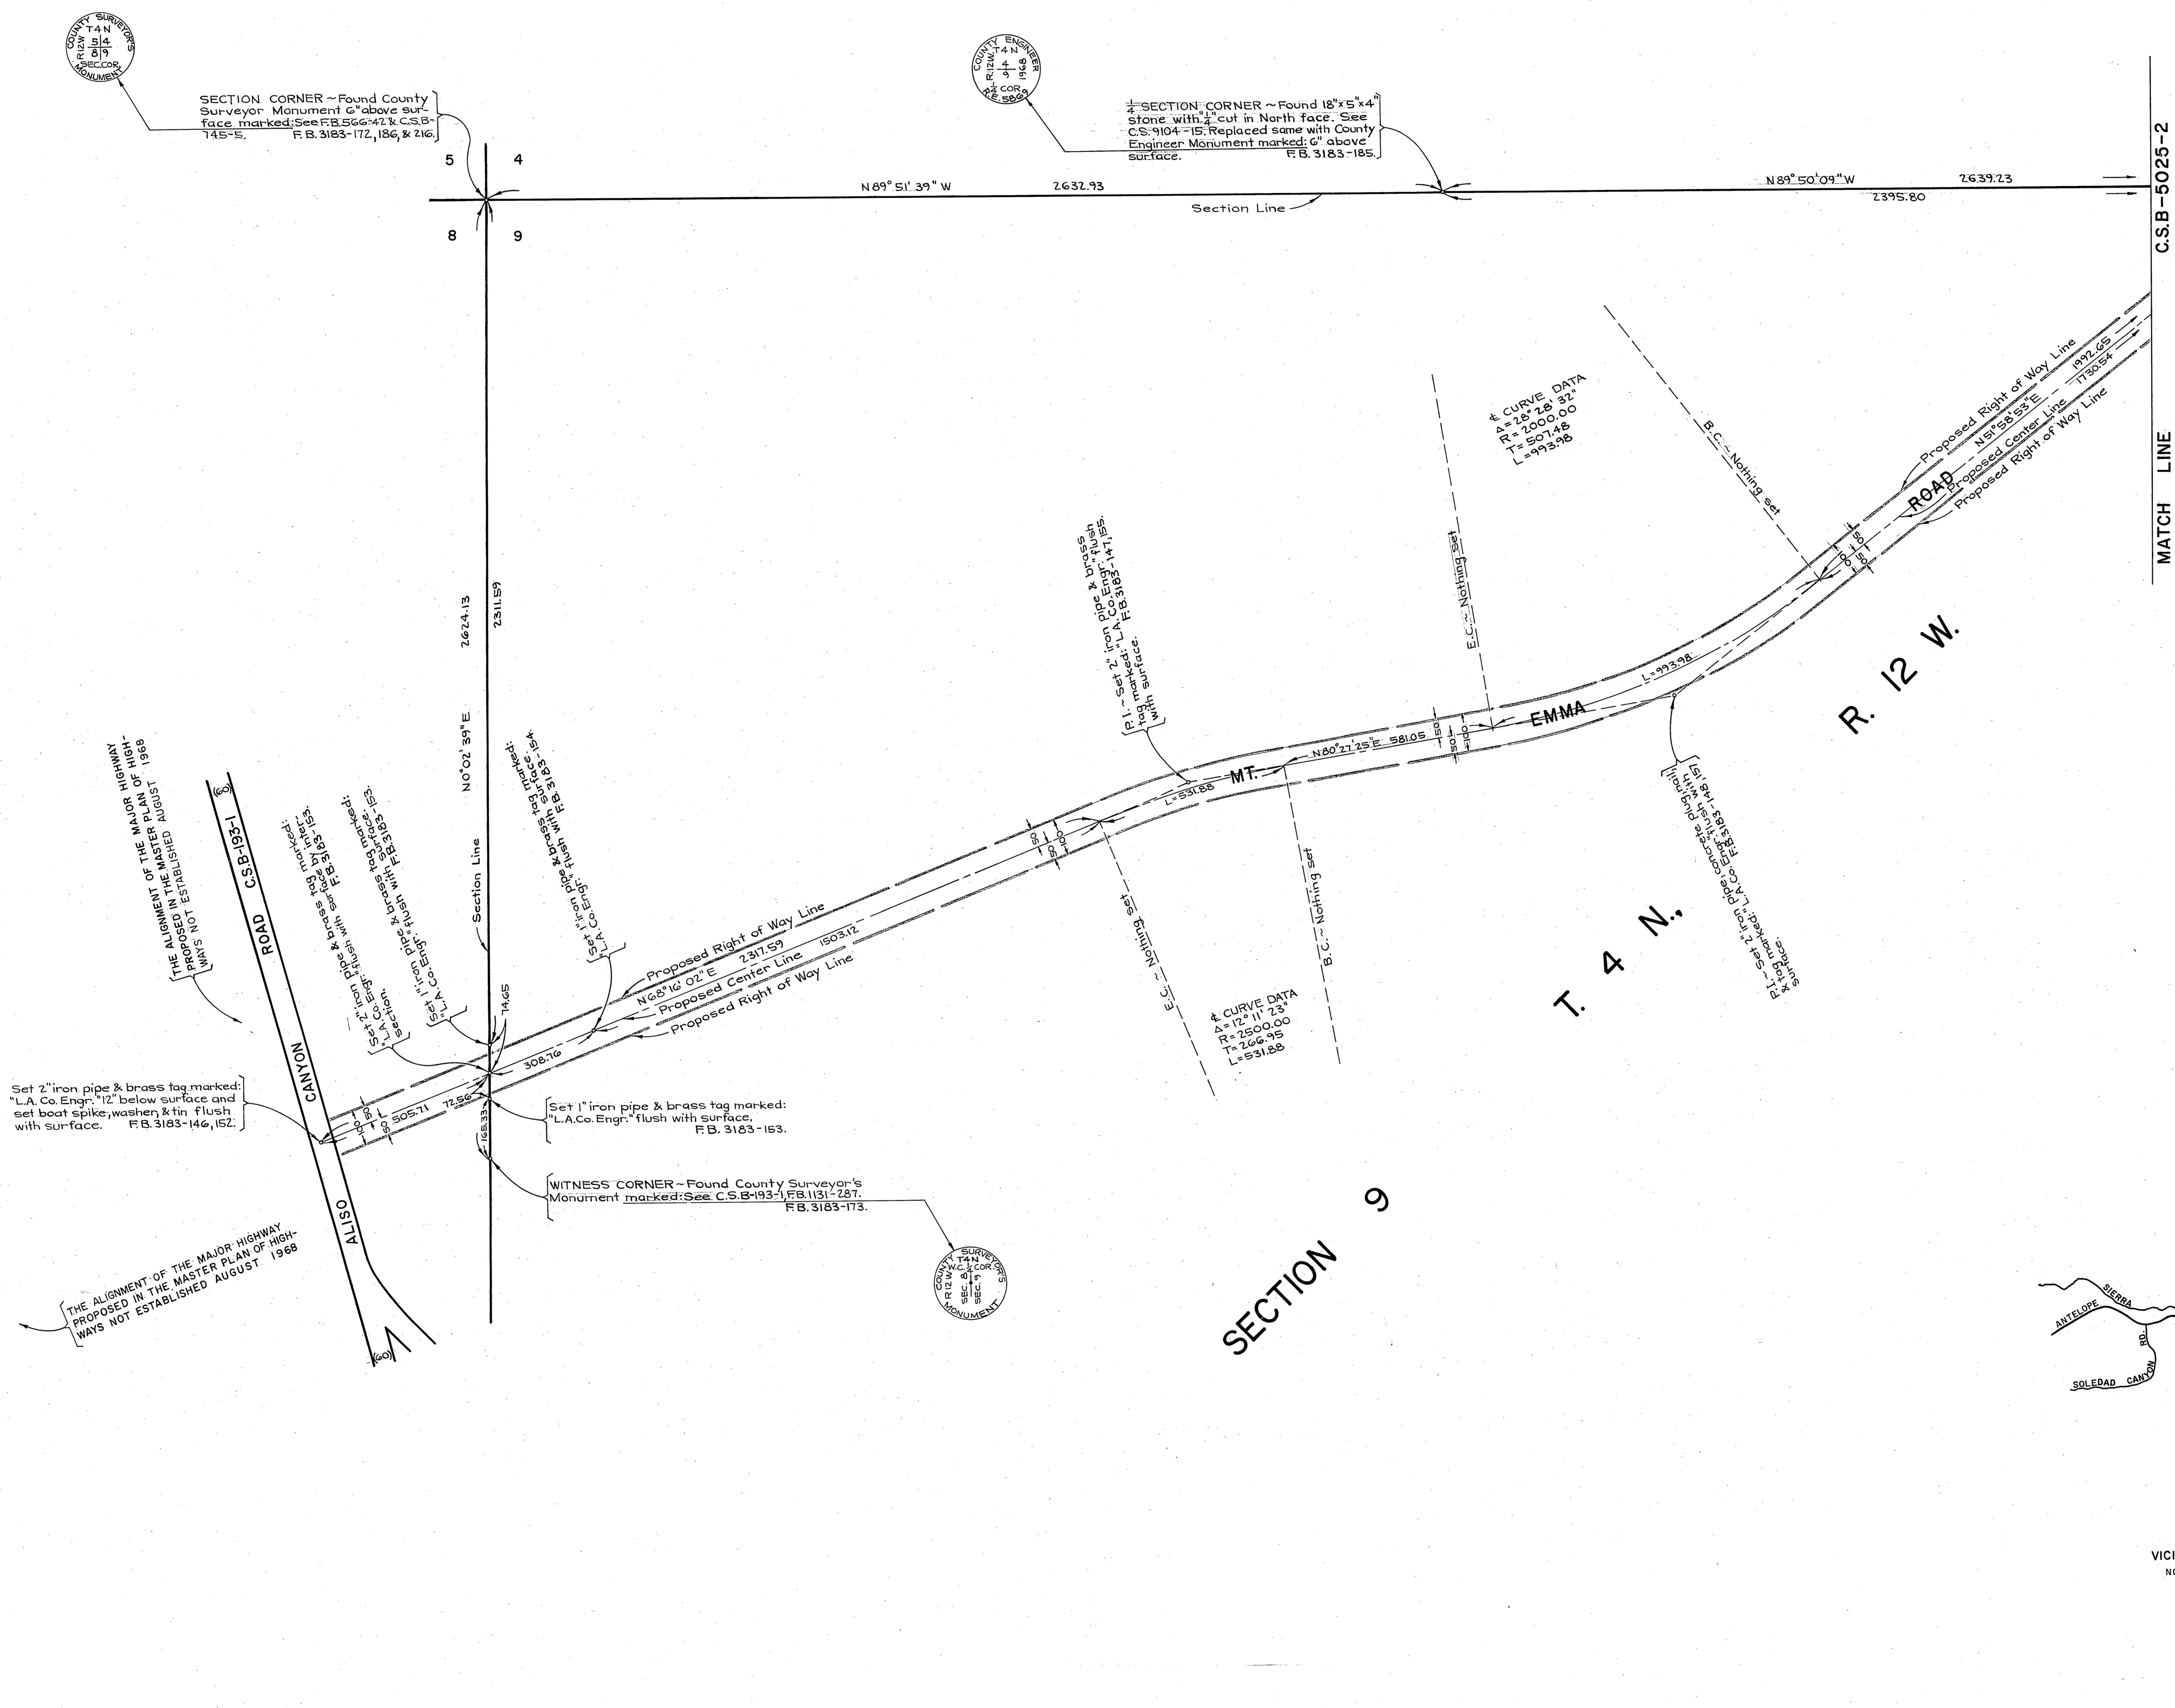

COUNTY OF LOS ANGELES DEPARTMENT OF COUNTY ENGINEER JOHN A. LAMBIE, COUNTY ENGINEER PREPARED BY SURVEY DIVISION C. E. BRUNTY, DIVISION ENGINEER SURVEYED BY J. C. PIERCE CHECKED BY J. A. CHURCH W. A. EDMONDSON DRAWN BY R. R. SHEAN	ALIGNMENT MAP OF MT. EMMA ROAD FROM ANGELES FOREST HIGHWAY TO ALISO CANYON ROAD		COUNTY SURVEYOR'S MAP NO. B-5025	REVISION NO. BY DATE
	SHEET 3 OF 3 SHEETS		FILED: <i>George A. Brumby</i> DEPUTY	
	SURVEYED JUNE 1957 - MARCH 1968		REFERENCE F. B. 3183-143-216, C.S.B.-2664	
	THE BEARING OF THE QUARTER SECTION LINE OF SECTION 11, T. 4 N., R. 12 W. (N 89° 56' 55" E) AS SHOWN ON C.S.B.-2664		JOB NUMBER 095430	INDEX MAP NO. 80