

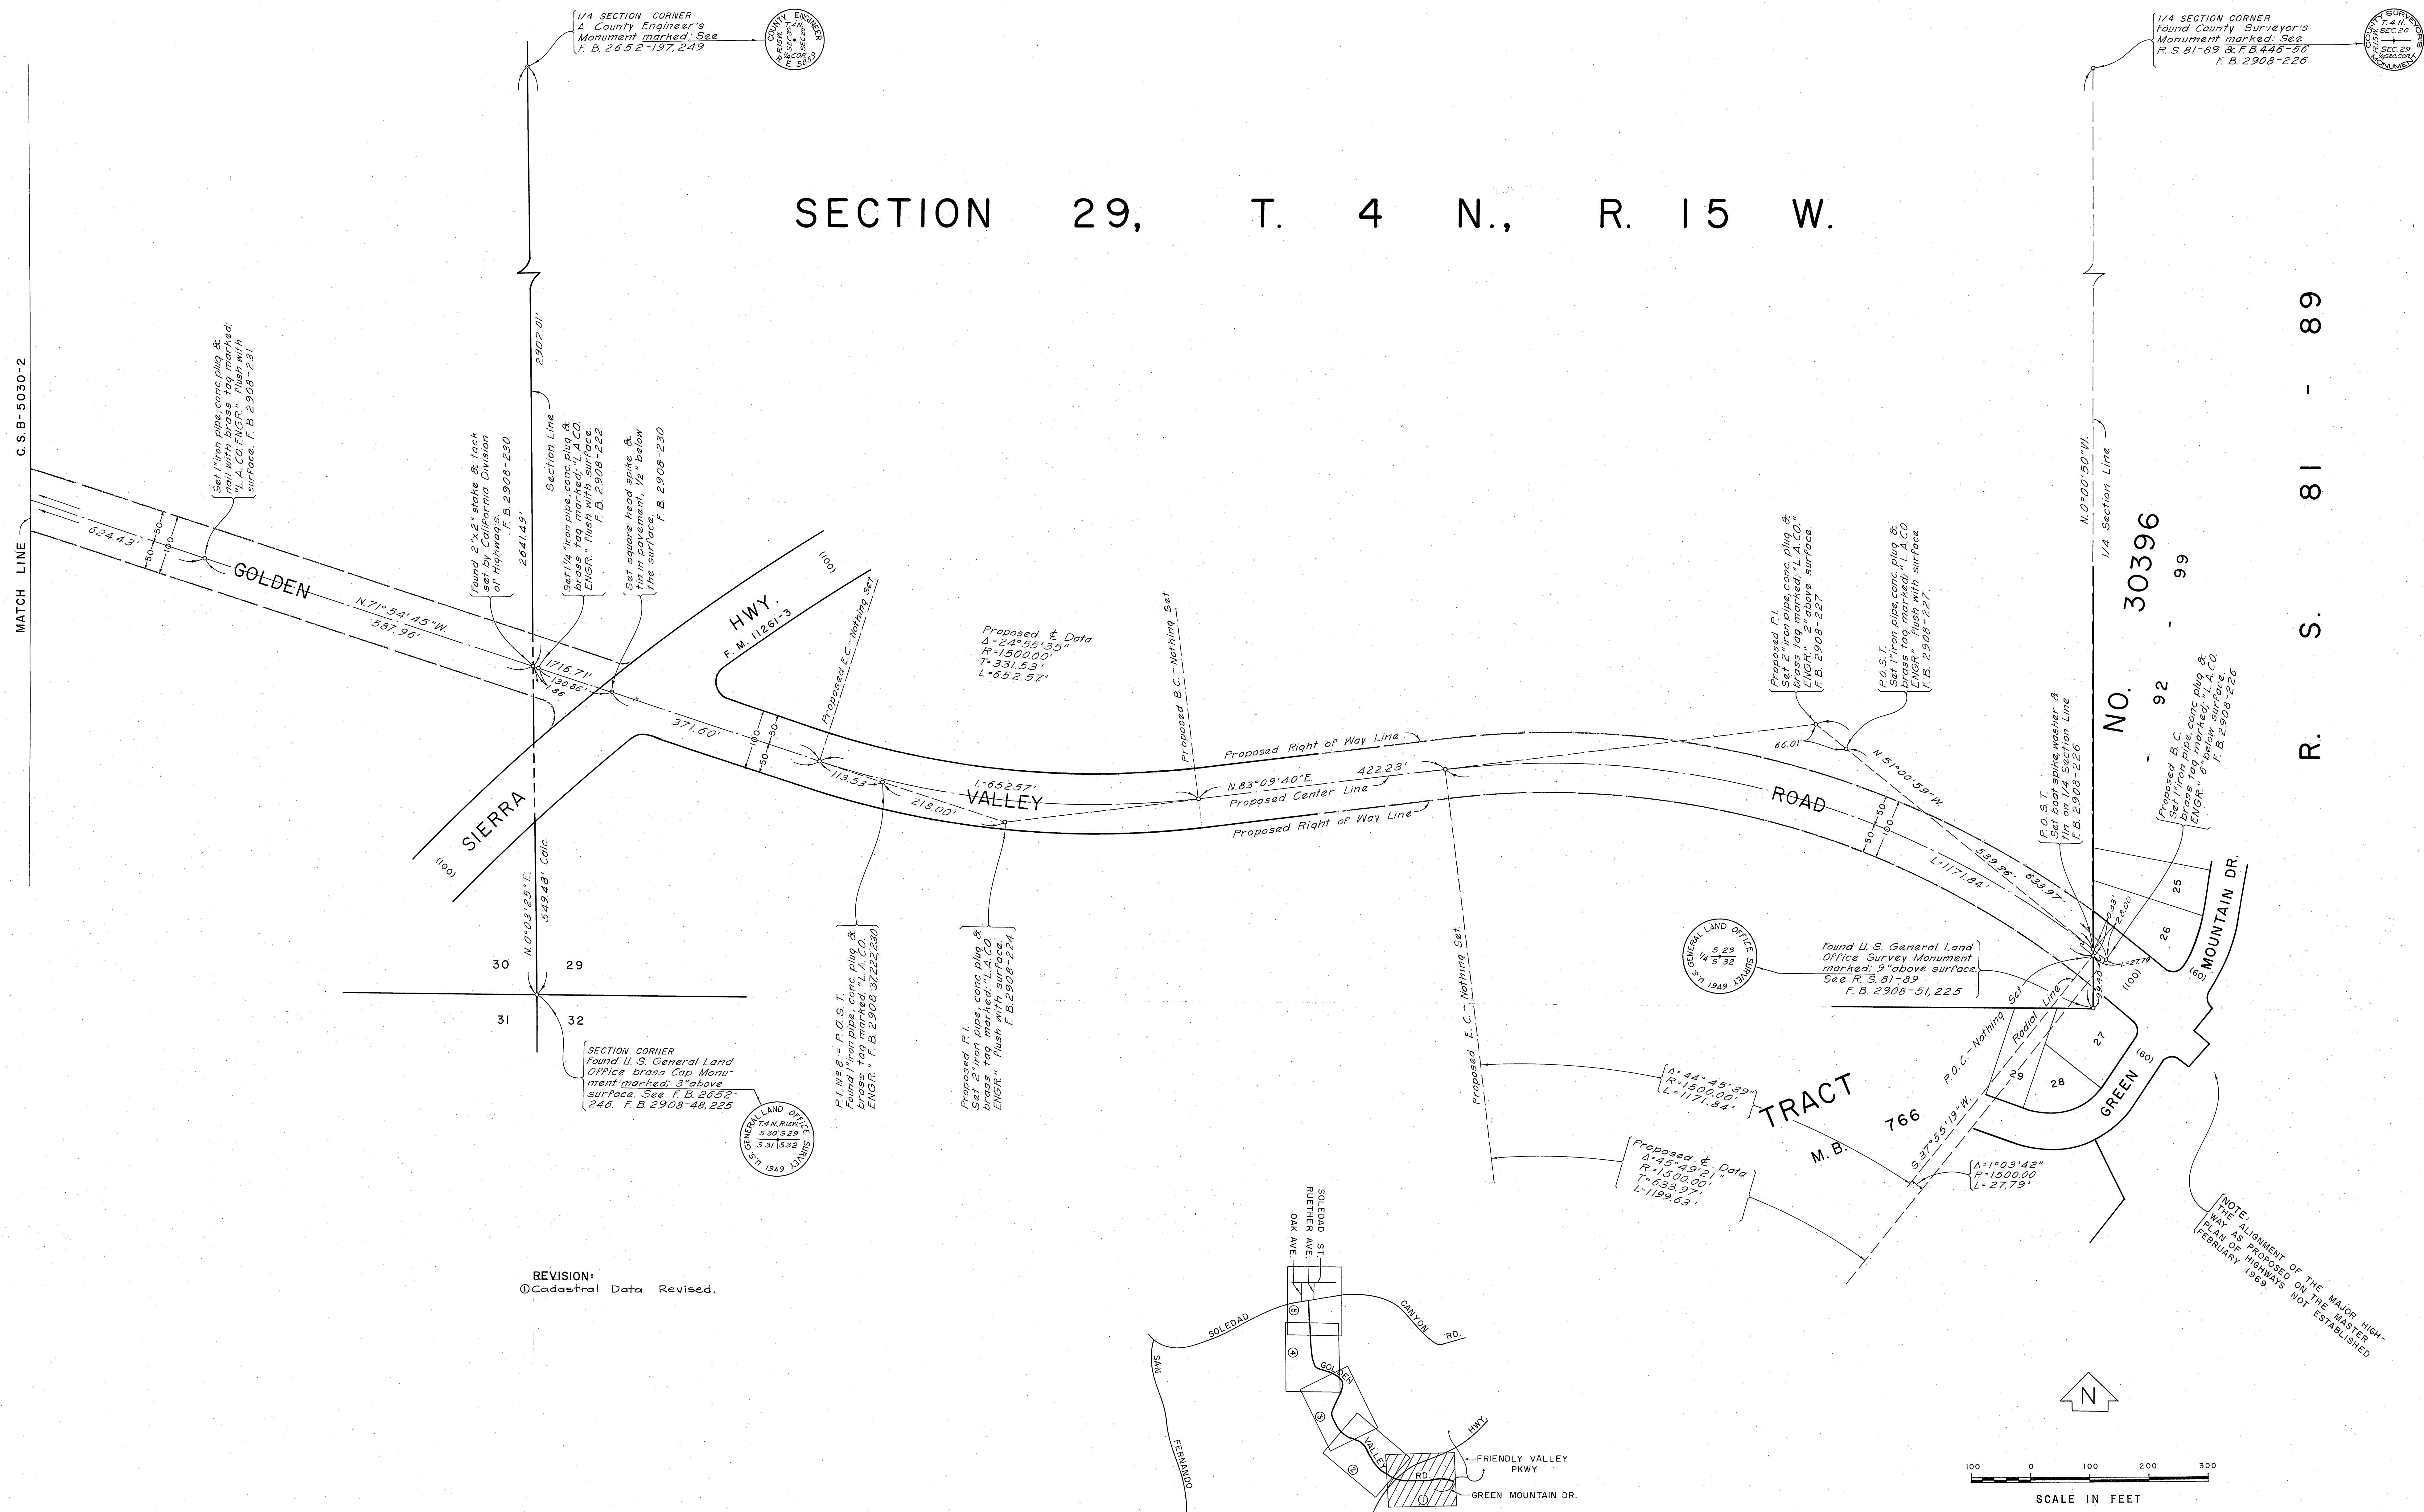


SECTION 29, T. 4 N., R. 15 W.

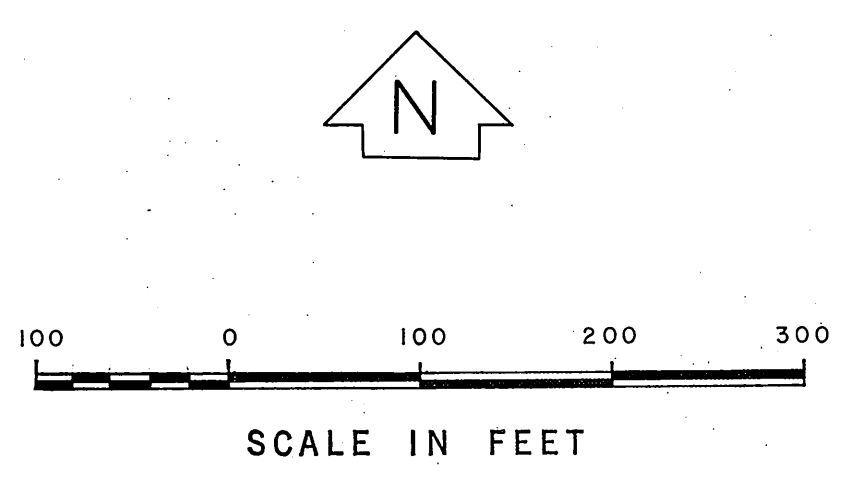


REVISION: (1) Cadastral Data Revised.

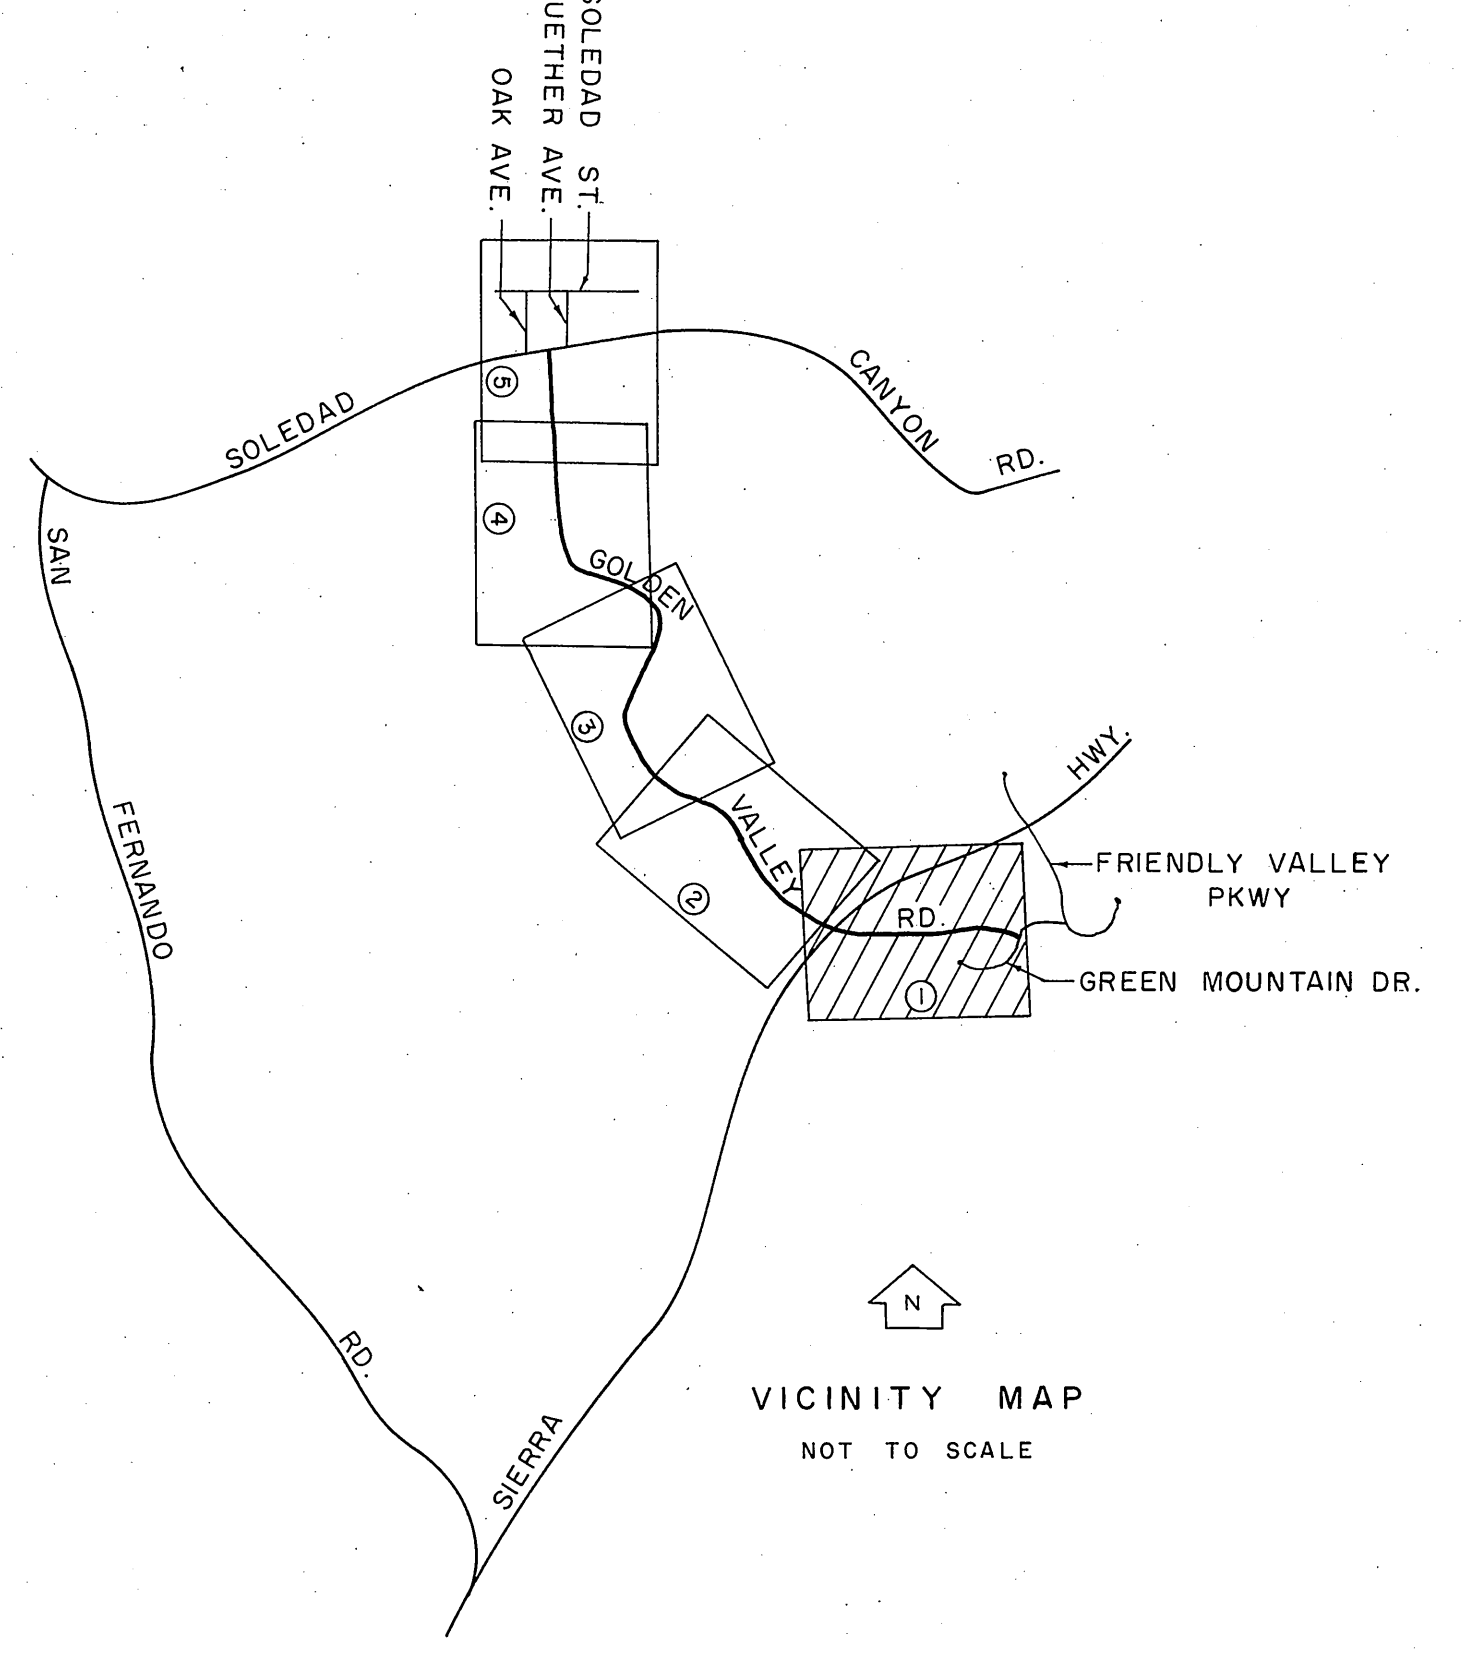



R. S. 81 - 89

NO. 30396

COUNTY OF LOS ANGELES DEPARTMENT OF COUNTY ENGINEER JOHN A. LAMBIE, COUNTY ENGINEER PREPARED BY SURVEY DIVISION C. E. BRUNTY-DIVISION ENGINEER SURVEYED BY C. L. WRIGHT J. A. CHURCH CHECKED BY S. D. BAILEY T. H. BURIS DRAWN BY S. R. BRIONES	ALIGNMENT MAP OF		COUNTY SURVEYOR'S MAP NO. B-5030 SHEET 1 OF 5 SHEETS FILED: <i>Mayer</i> 12, 1968 DECEMBER 1968 REFERENCE F. B. 2908-221-270 JOB NUMBER 0095.40 INDEX MAP NO. 243-137 263-137	REVISION NO. BY DATE 10-19-77
	GOLDEN VALLEY ROAD			
	FROM			
	GREEN MOUNTAIN DRIVE			
	TO			
SOLEDAD CANYON ROAD				
BASIS OF BEARINGS				
THE BEARING OF SOLEDAD CANYON ROAD				
AS SHOWN ON C.S.B-2874-2				

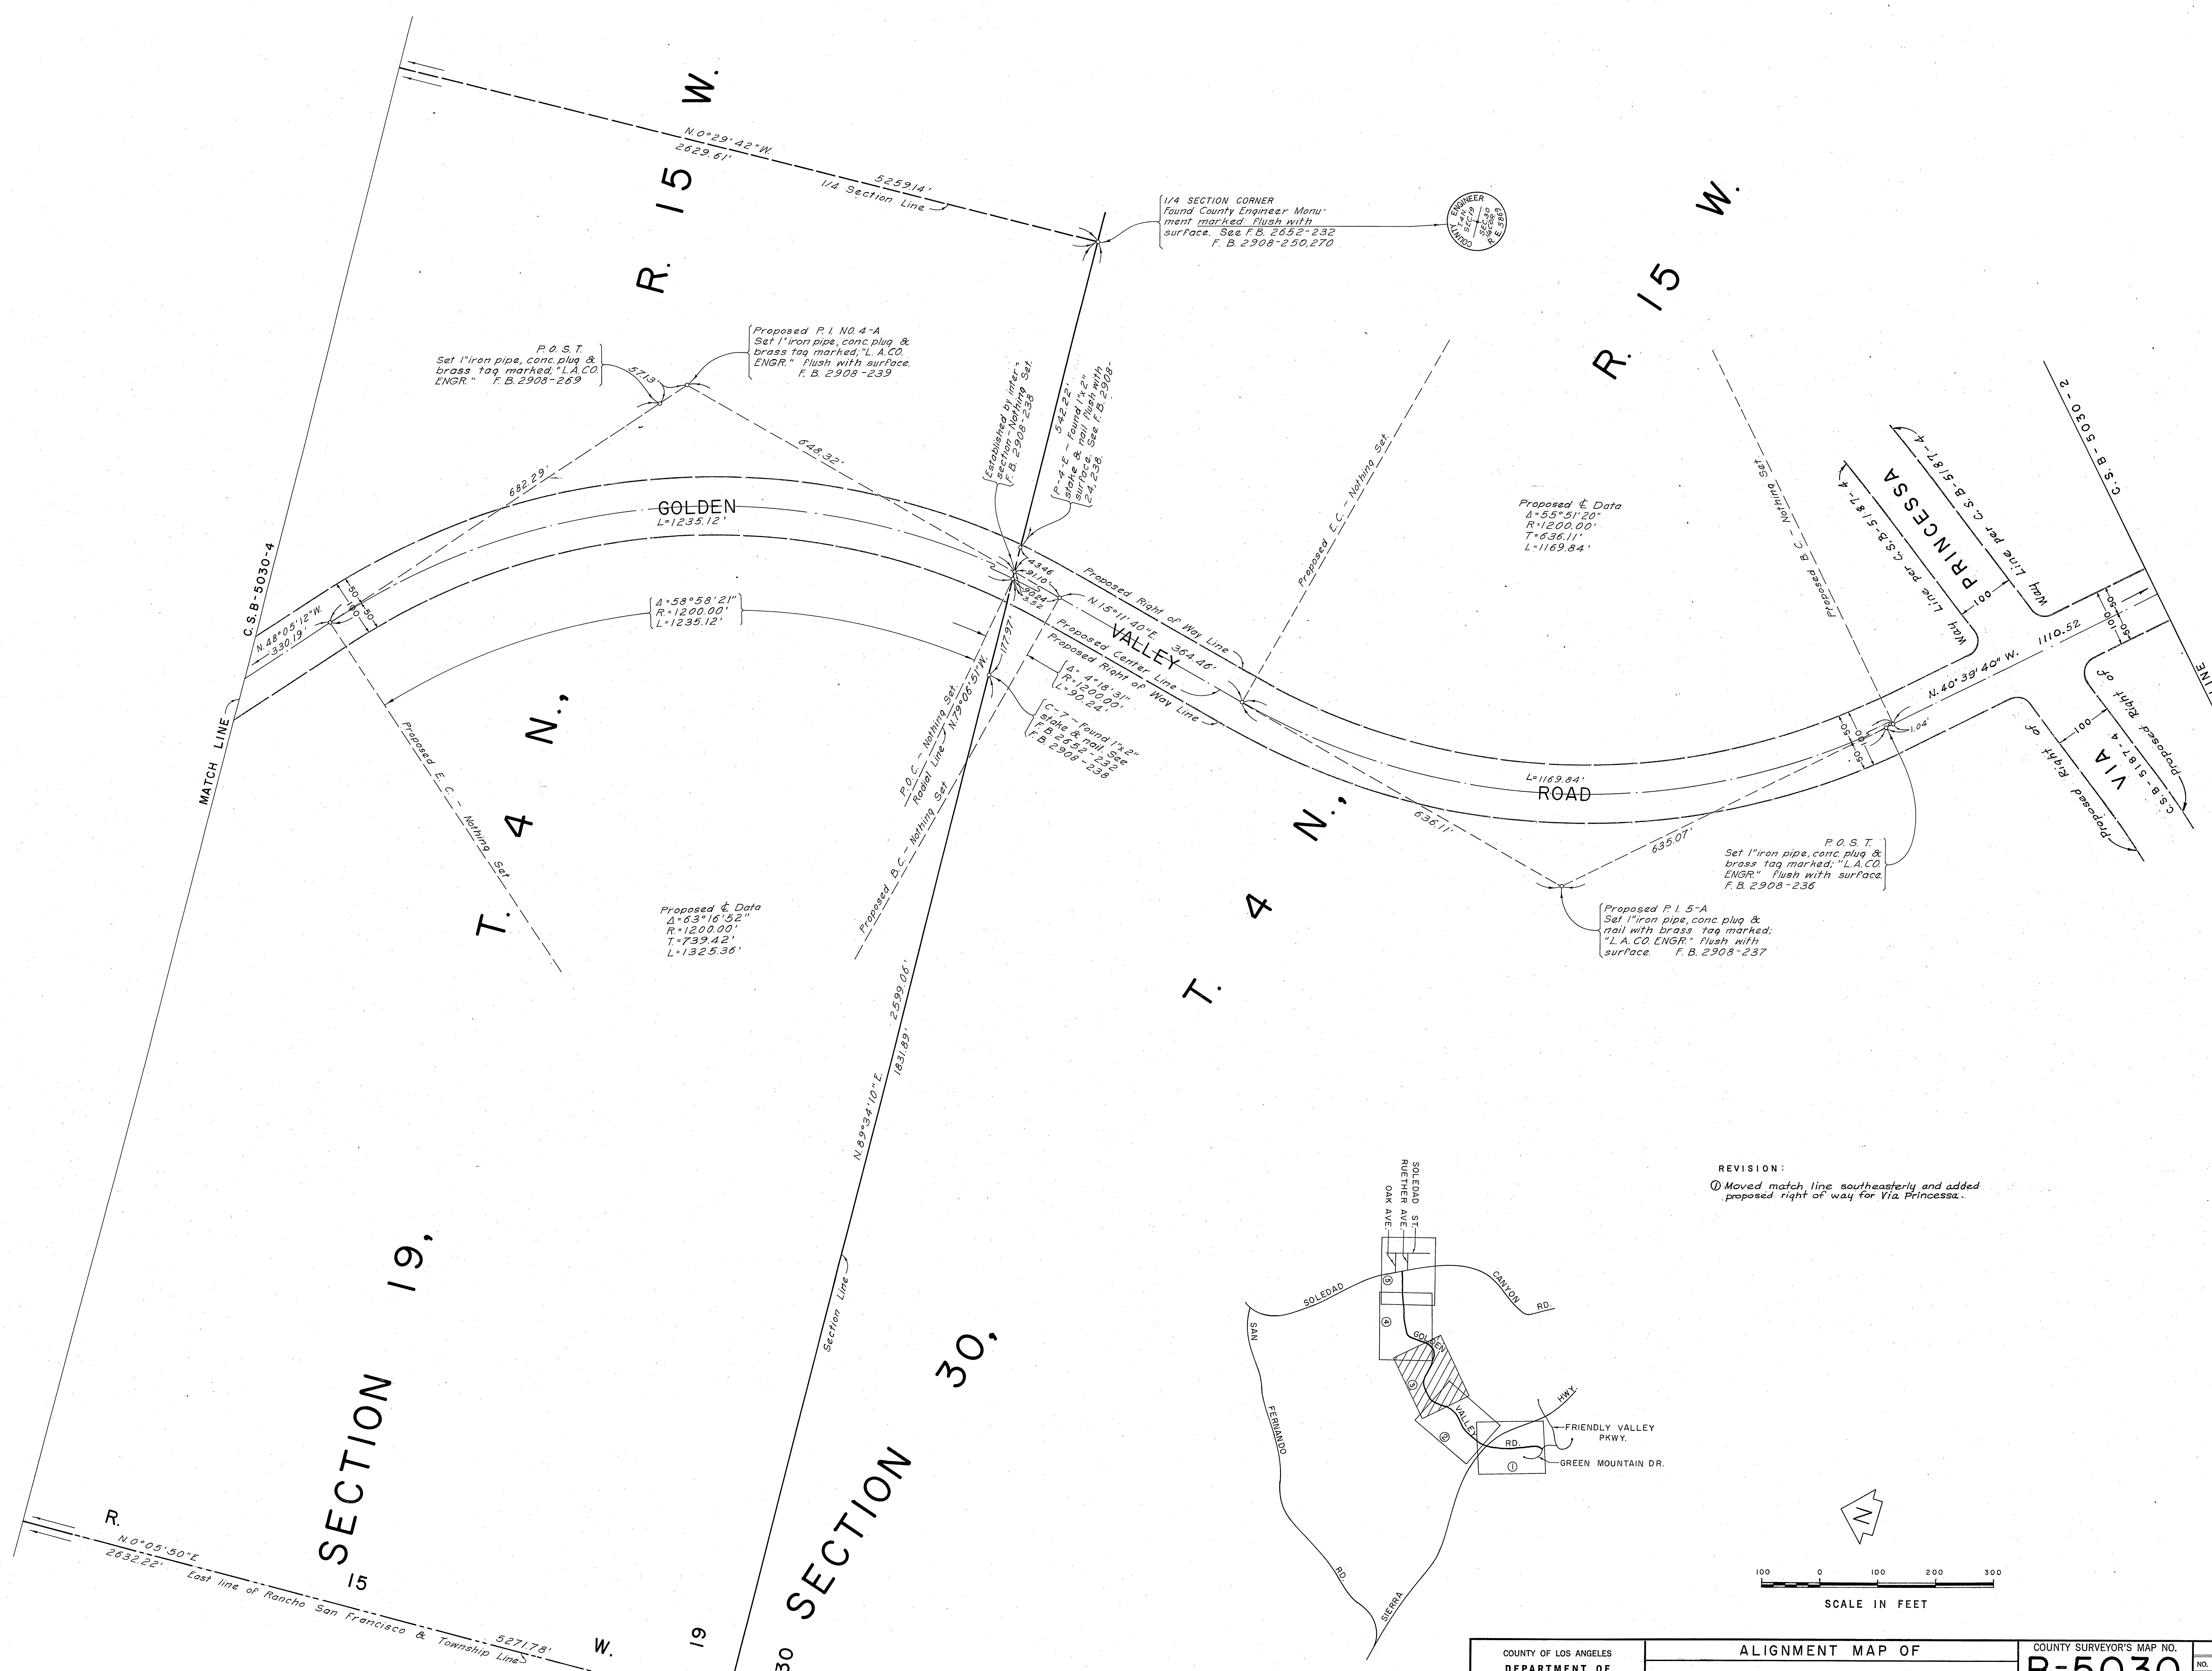




REVISION:
 ① Moved match line southeasterly and added proposed right of way for Via Princesa.

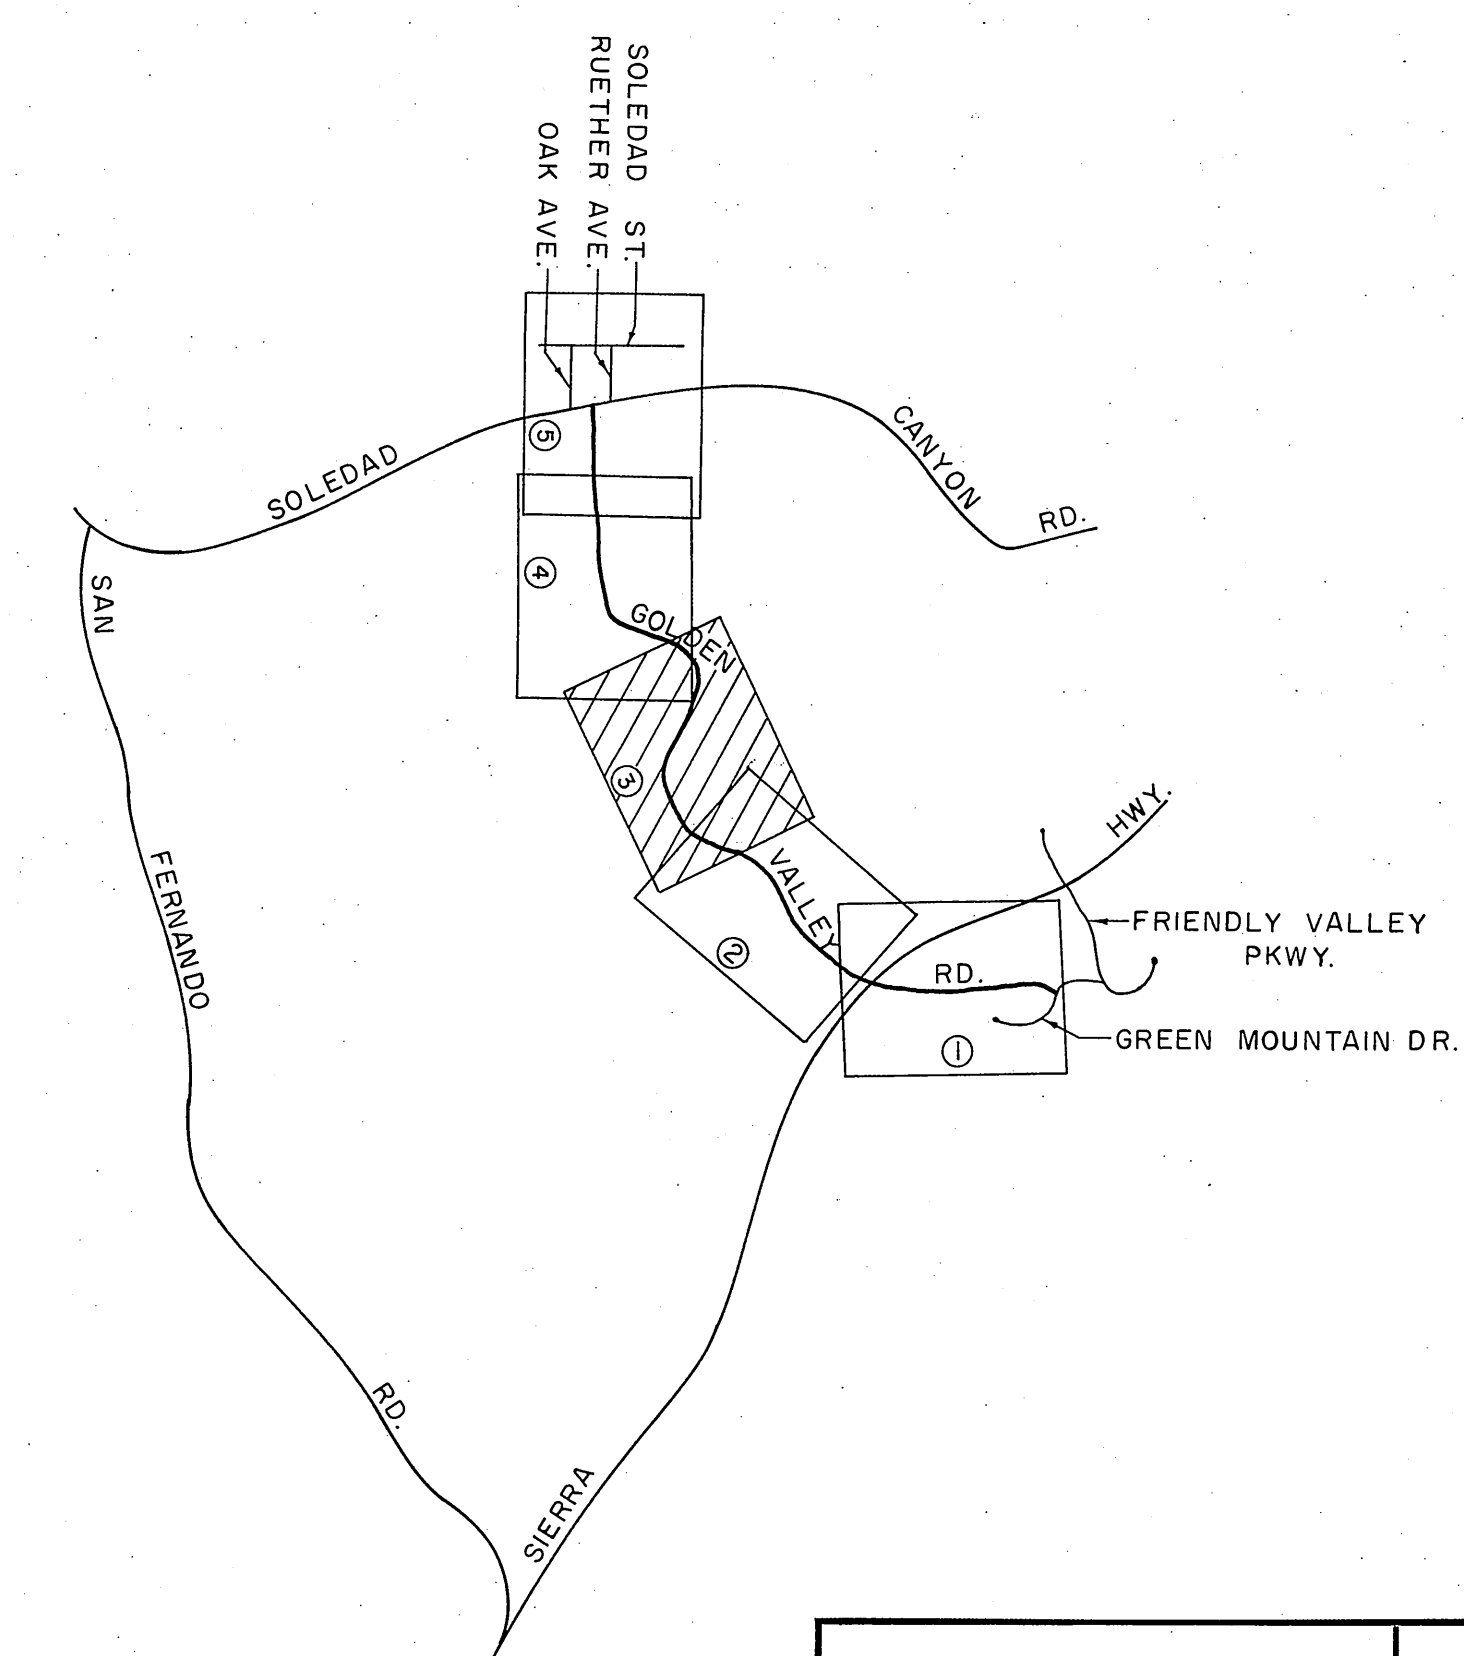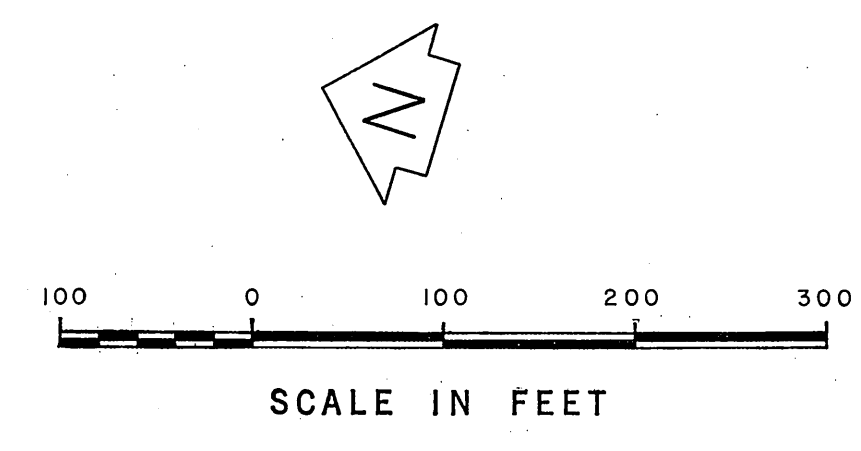

SECTION 19, 30, 15
 R. 15 W.
 T. 4 N.

CORNER NO. 6 OF THE RANCHO SAN FRANCISCO SECTION CORNER A County Surveyor's Monument marked: See F.B. 1455-12 & F.B. 2908-14, 250, 262 F.B. 2652-130

COUNTY OF LOS ANGELES DEPARTMENT OF COUNTY ENGINEER JOHN A. LAMBE - COUNTY ENGINEER PREPARED BY SURVEY DIVISION C. E. BRUNTY - DIVISION ENGINEER SURVEYED BY C. L. WRIGHT CHECKED BY G. D. BAILEY H. F. DONG DRAWN BY S. R. BRIONES	ALIGNMENT MAP OF		COUNTY SURVEYOR'S MAP NO.		
	GOLDEN VALLEY ROAD		B-5030		
	FROM GREEN MOUNTAIN DRIVE TO SOLEDAD CANYON ROAD		SHEET 3 OF 5 SHEETS		
	THE BEARING OF SOLEDAD CANYON ROAD AS SHOWN ON C.S.B-2874-2		FILED March 12, 1962 C.E. Brunty DECEMBER 1966 REFERENCE F.B. 2908-221-270		
		JOB NUMBER 0095.40		INDEX MAP NO. 249-137	
				REVISION NO. BY DATE ① R.H.T. 7-30-73	

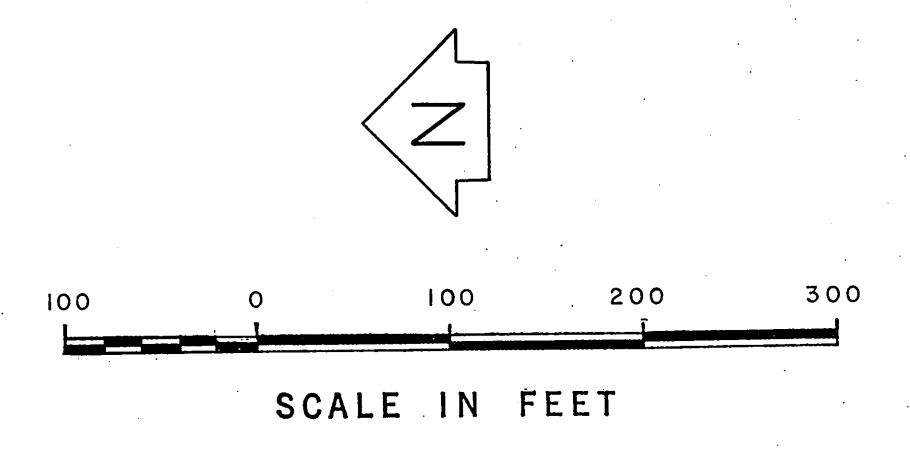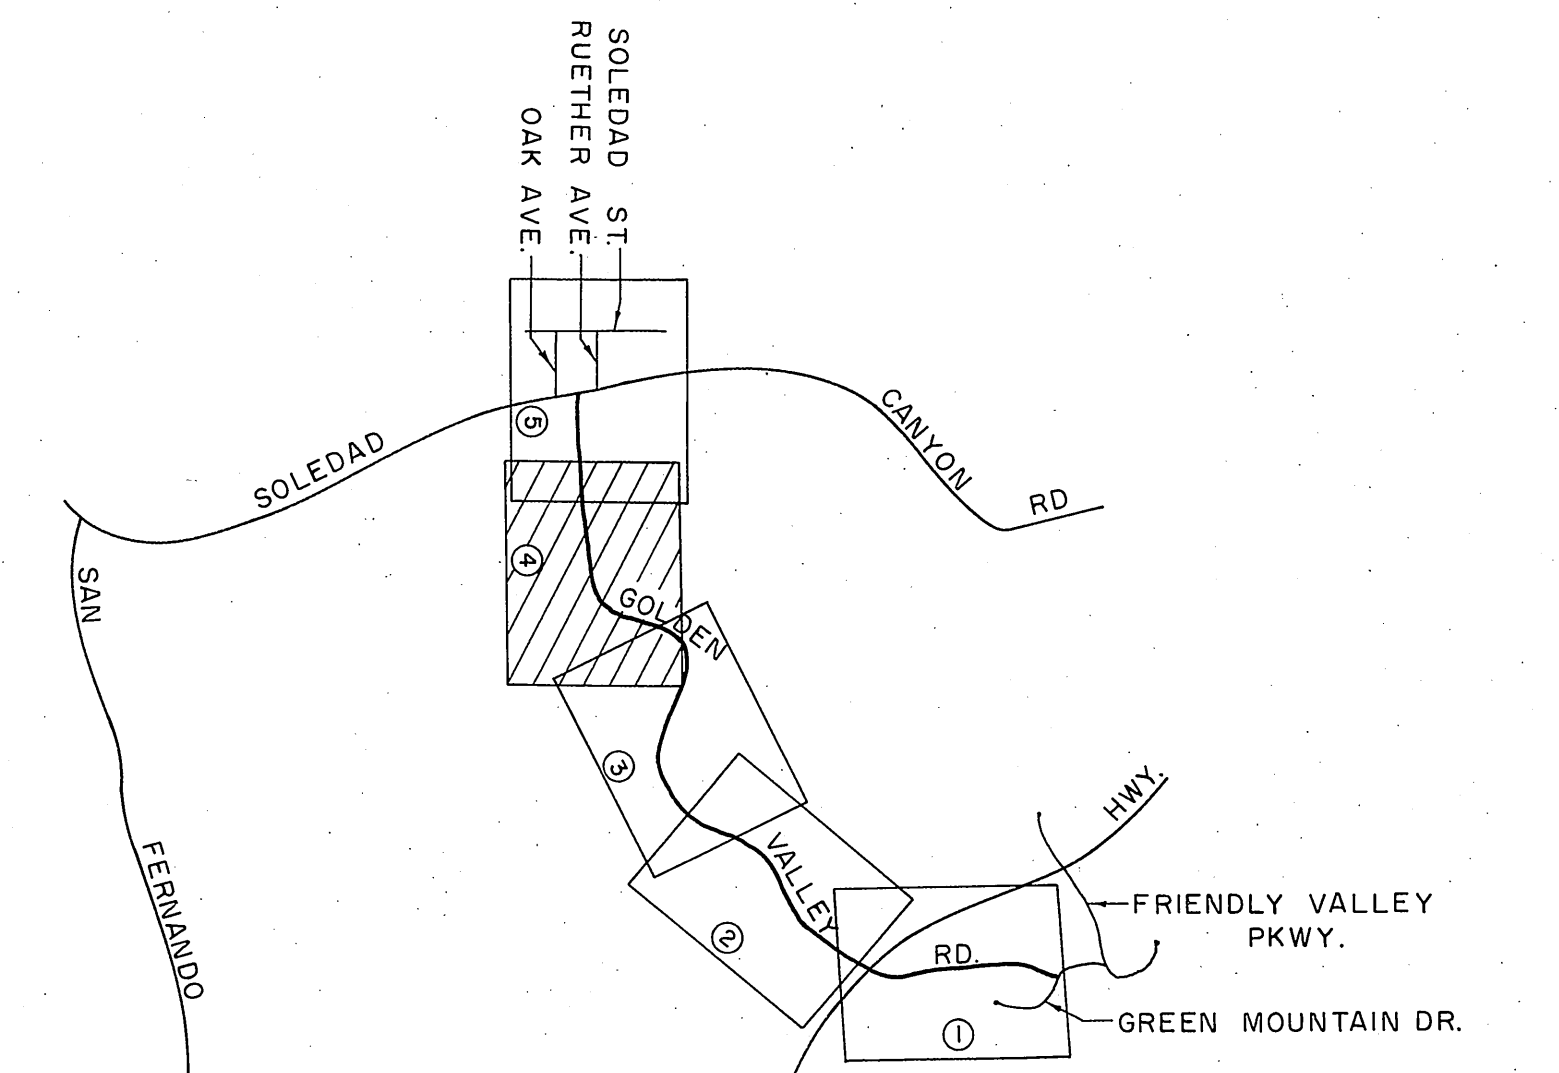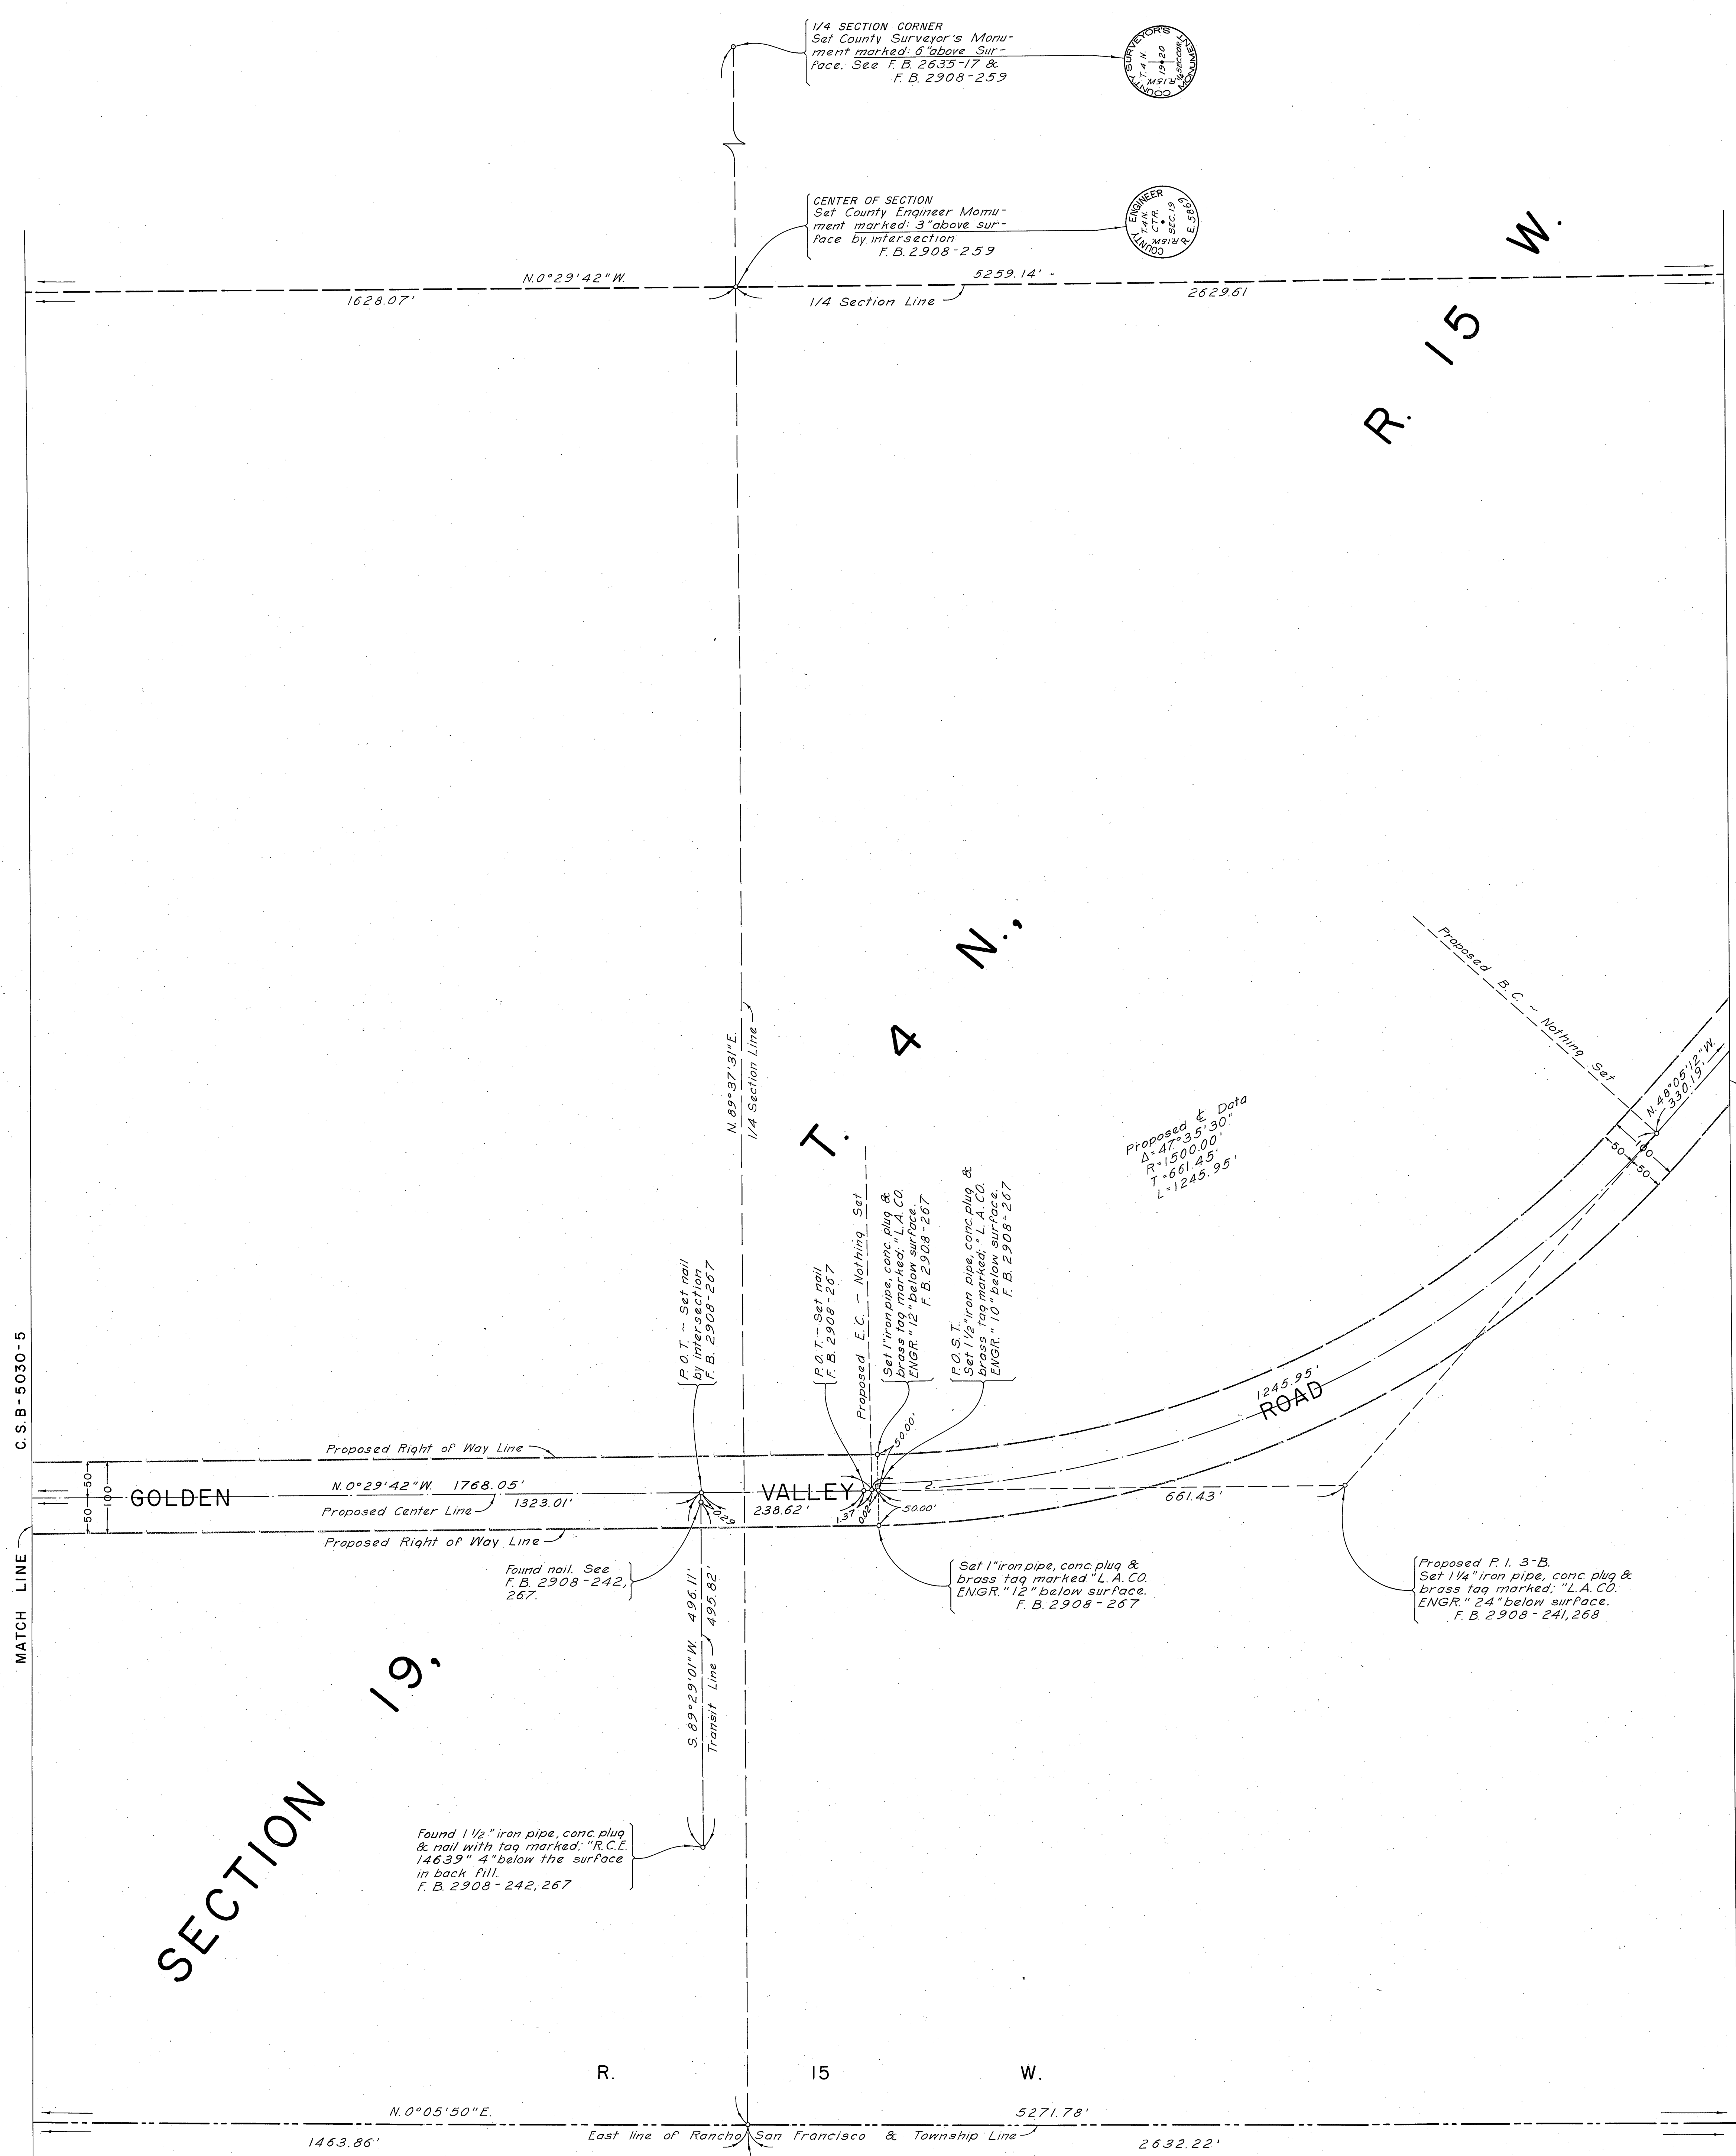

SECTION 19,

R. 15 W.

T. 4 N.

COUNTY OF LOS ANGELES
DEPARTMENT OF
COUNTY ENGINEER
JOHN A. LAMBIE - COUNTY ENGINEER
PREPARED BY
SURVEY DIVISION
C. E. BRUNTY - DIVISION ENGINEER
SURVEYED BY
C. L. WRIGHT
CHECKED BY
G. D. BAILEY
H. H. F. DONG
DRAWN BY
S. R. BRIONES

ALIGNMENT MAP OF
GOLDEN VALLEY ROAD
FROM
GREEN MOUNTAIN DRIVE
TO
SOLEDAD CANYON ROAD
BASIS OF BEARINGS
THE BEARING OF SOLEDAD CANYON ROAD
AS SHOWN ON C. S. B-2874-2

COUNTY SURVEYOR'S MAP NO.
B-5030
SHEET 4 OF 5 SHEETS
FILED: *Myers* 12, 1968
DEPUTY
SURVEYED
DECEMBER 1966
REFERENCE
F. B. 2908-221-270
JOB NUMBER 0095.40 INDEX MAP NO. 249-137

REVISION		
NO.	BY	DATE

