

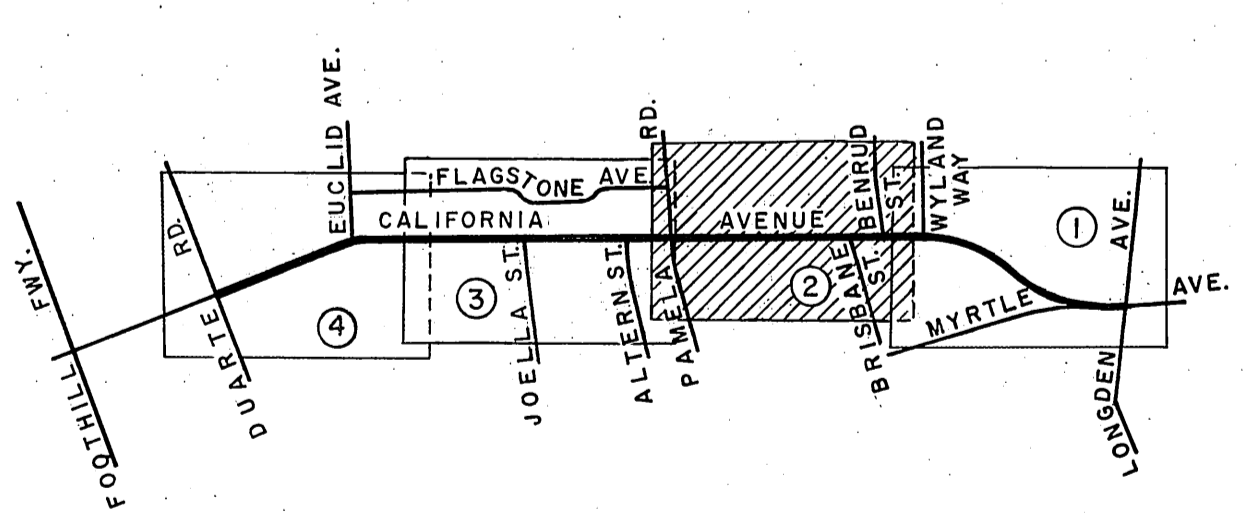





COUNTY OF LOS ANGELES DEPARTMENT OF COUNTY ENGINEER JOHN A. LAMBIE - COUNTY ENGINEER PREPARED BY SURVEY DIVISION C. E. BRUNTY - DIVISION ENGINEER SURVEYED BY - G. E. OREIER CHECKED BY - J. A. CHURCH DRAWN BY - R. R. SHEAN	ALIGNMENT MAP OF CALIFORNIA AVENUE FROM MYRTLE AVENUE TO DUARTE ROAD BASIS OF BEARINGS CALIFORNIA COORDINATE SYSTEM, ZONE 7		COUNTY SURVEYOR'S MAP NO. B-5031 SHEET 1 OF 4 SHEETS FILED: 12-2, 1968 SURVEYED SEPT. 8 OCT. 1967 REFERENCE F. B. 3431 - 5 - 42 JOB NUMBER 009754	REVISION NO. BY DATE
			TRVERSE STATION ATUSA A-II Found L.A. Co. standard traverse monument. See F.B. 940-49-50 F.B. 3431-39.	
			Found Rel. Dept. Brass Cap Monu- ment in Hand. See L.A. Co. Rd. Dept. F.B. 156-9. F.B. 3431-7.	
			TRVERSE STATION SIERRA MADRE L-II Found L.A. Co. standard traverse monument. See F.B. 940-53-54. F.B. 3431-38.	

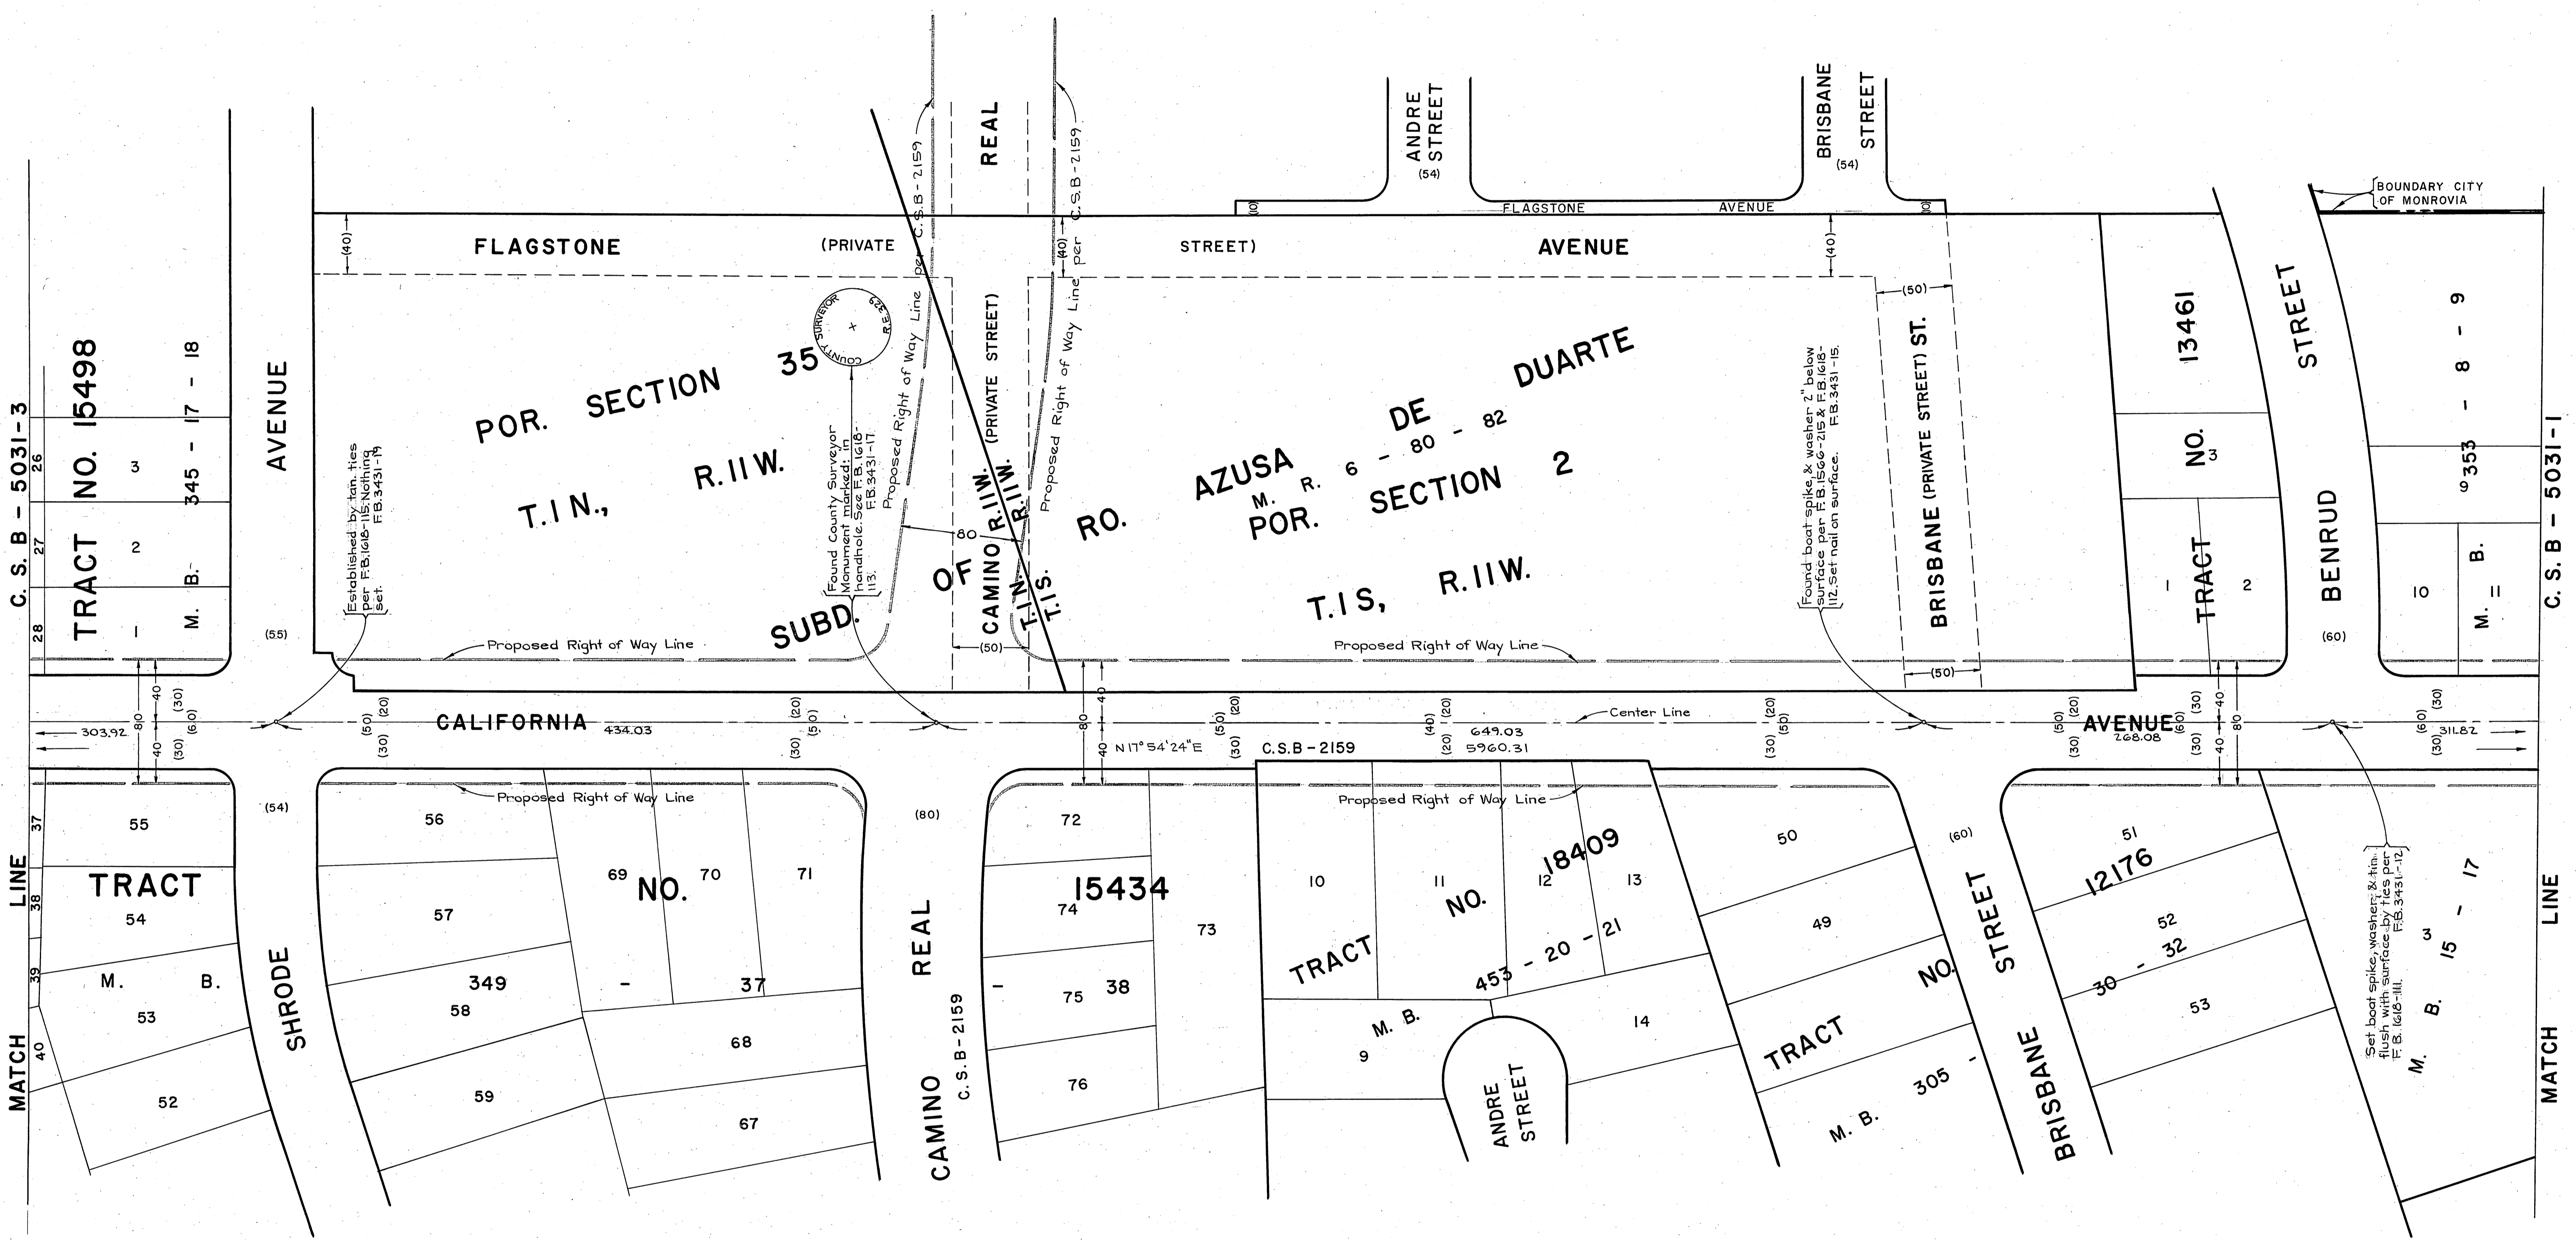

VICINITY MAP NOT TO SCALE

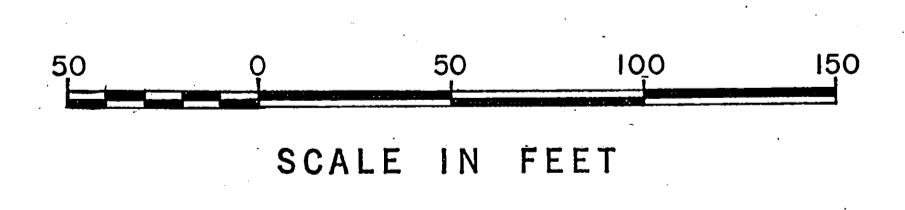

COUNTY OF LOS ANGELES DEPARTMENT OF COUNTY ENGINEER JOHN A. LAMBIE - COUNTY ENGINEER PREPARED BY SURVEY DIVISION C. E. BRUNTY - DIVISION ENGINEER SURVEYED BY - G. E. DREIER CHECKED BY - J. A. CHURCH DRAWN BY - R. R. SHEAN	ALIGNMENT MAP OF CALIFORNIA AVENUE FROM MYRTLE AVENUE TO DUARTE ROAD BASIS OF BEARINGS CALIFORNIA COORDINATE SYSTEM, ZONE 7		COUNTY SURVEYOR'S MAP NO. B-5031 SHEET 2 OF 4 SHEETS FILED <i>12-3-1968</i> <i>George J. Brumby</i> DEPUTY SURVEYED SEPT. 8 OCT. 1967 REFERENCE F. B. 3431 - 5 - 42 JOB NUMBER 0097.54 INDEX MAP NO. 45846	REVISION NO. BY DATE

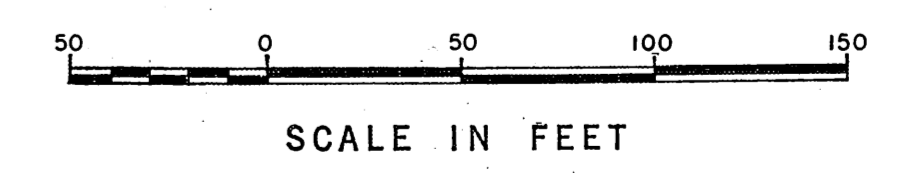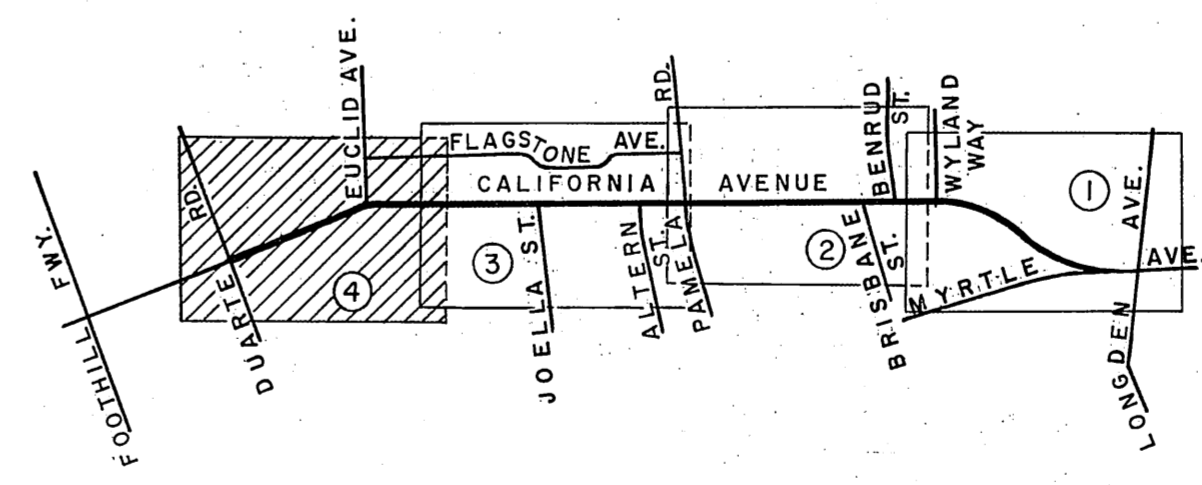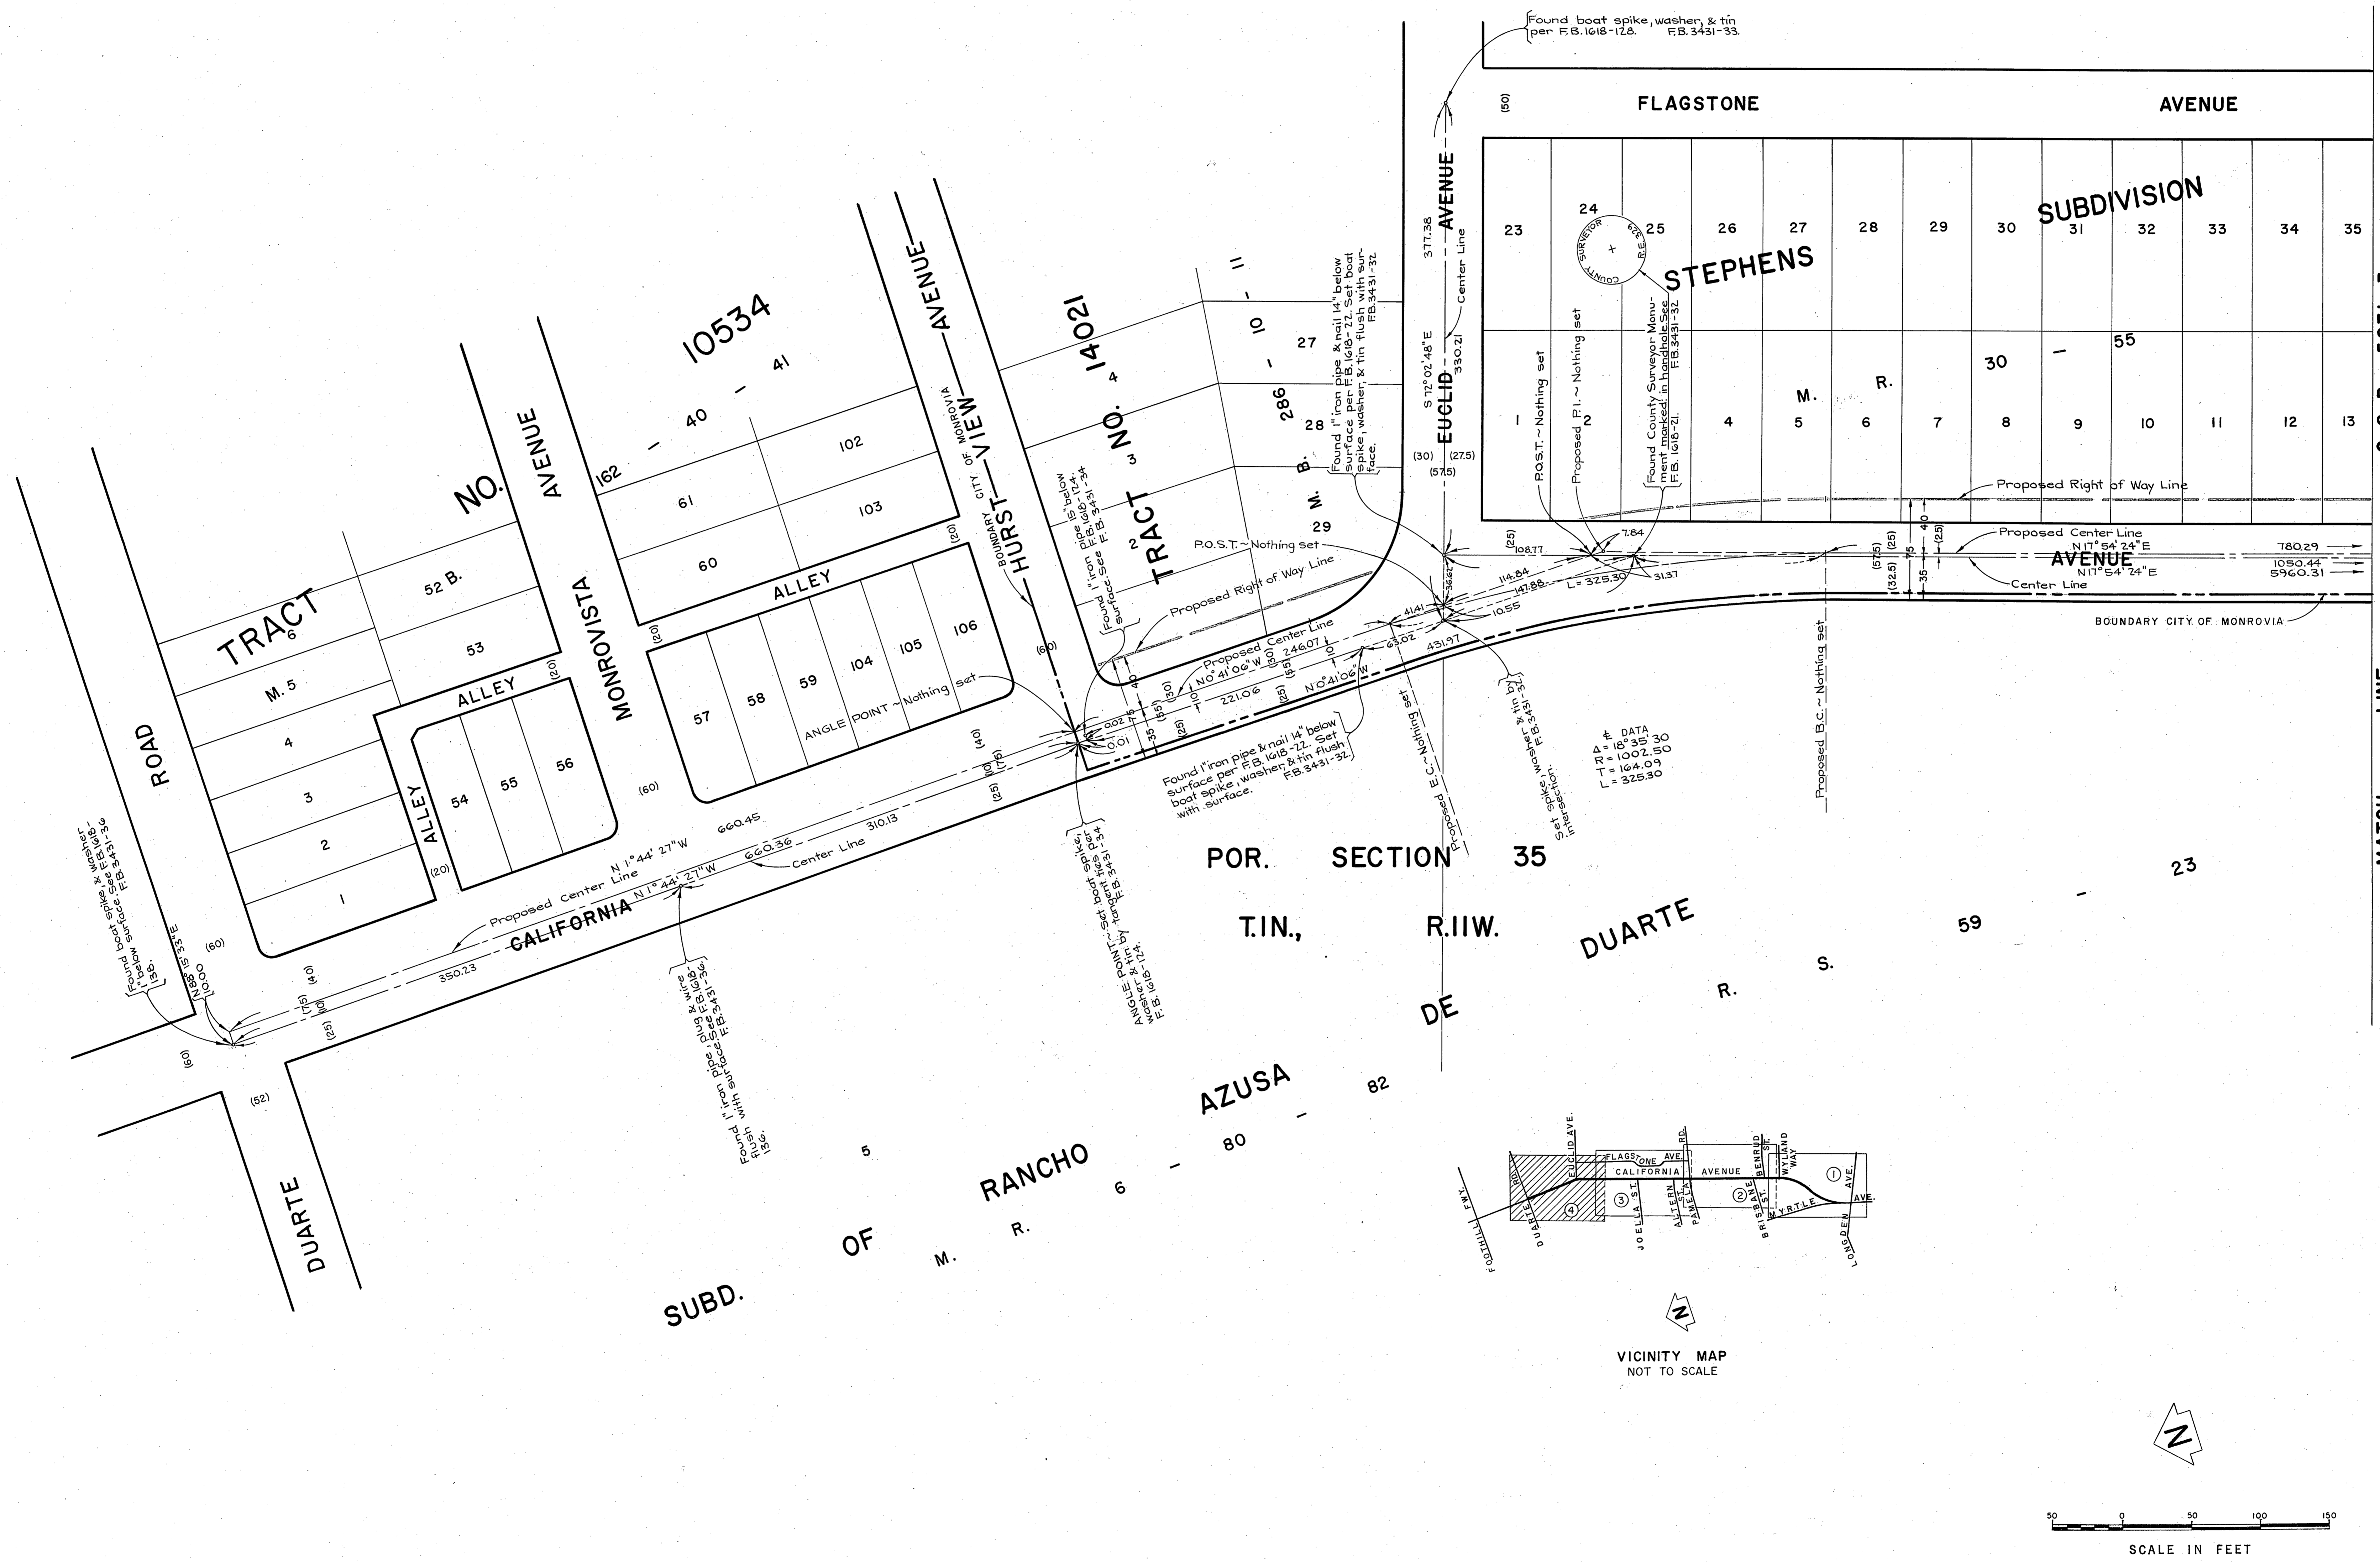

COUNTY OF LOS ANGELES DEPARTMENT OF COUNTY ENGINEER JOHN A. LAMBIE - COUNTY ENGINEER PREPARED BY SURVEY DIVISION C. E. BRUNTY - DIVISION ENGINEER SURVEYED BY S. E. DREIER CHECKED BY J. A. CHURCH DRAWN BY R. R. SHEAN	ALIGNMENT MAP OF CALIFORNIA AVENUE FROM MYRTLE AVENUE TO DUARTE ROAD		COUNTY SURVEYOR'S MAP NO. B-5031 SHEET 4 OF 4 SHEETS FILED: <i>12-3-68</i> , 1968 DEPUTY SURVEYED SEPT. & OCT. 1967 REFERENCE F. B. 3431 - 5 - 42	REVISION NO. BY DATE
	BASIS OF BEARINGS CALIFORNIA COORDINATE SYSTEM, ZONE 7		JOB NUMBER 0097.54	INDEX MAP NO. 45 & 46