


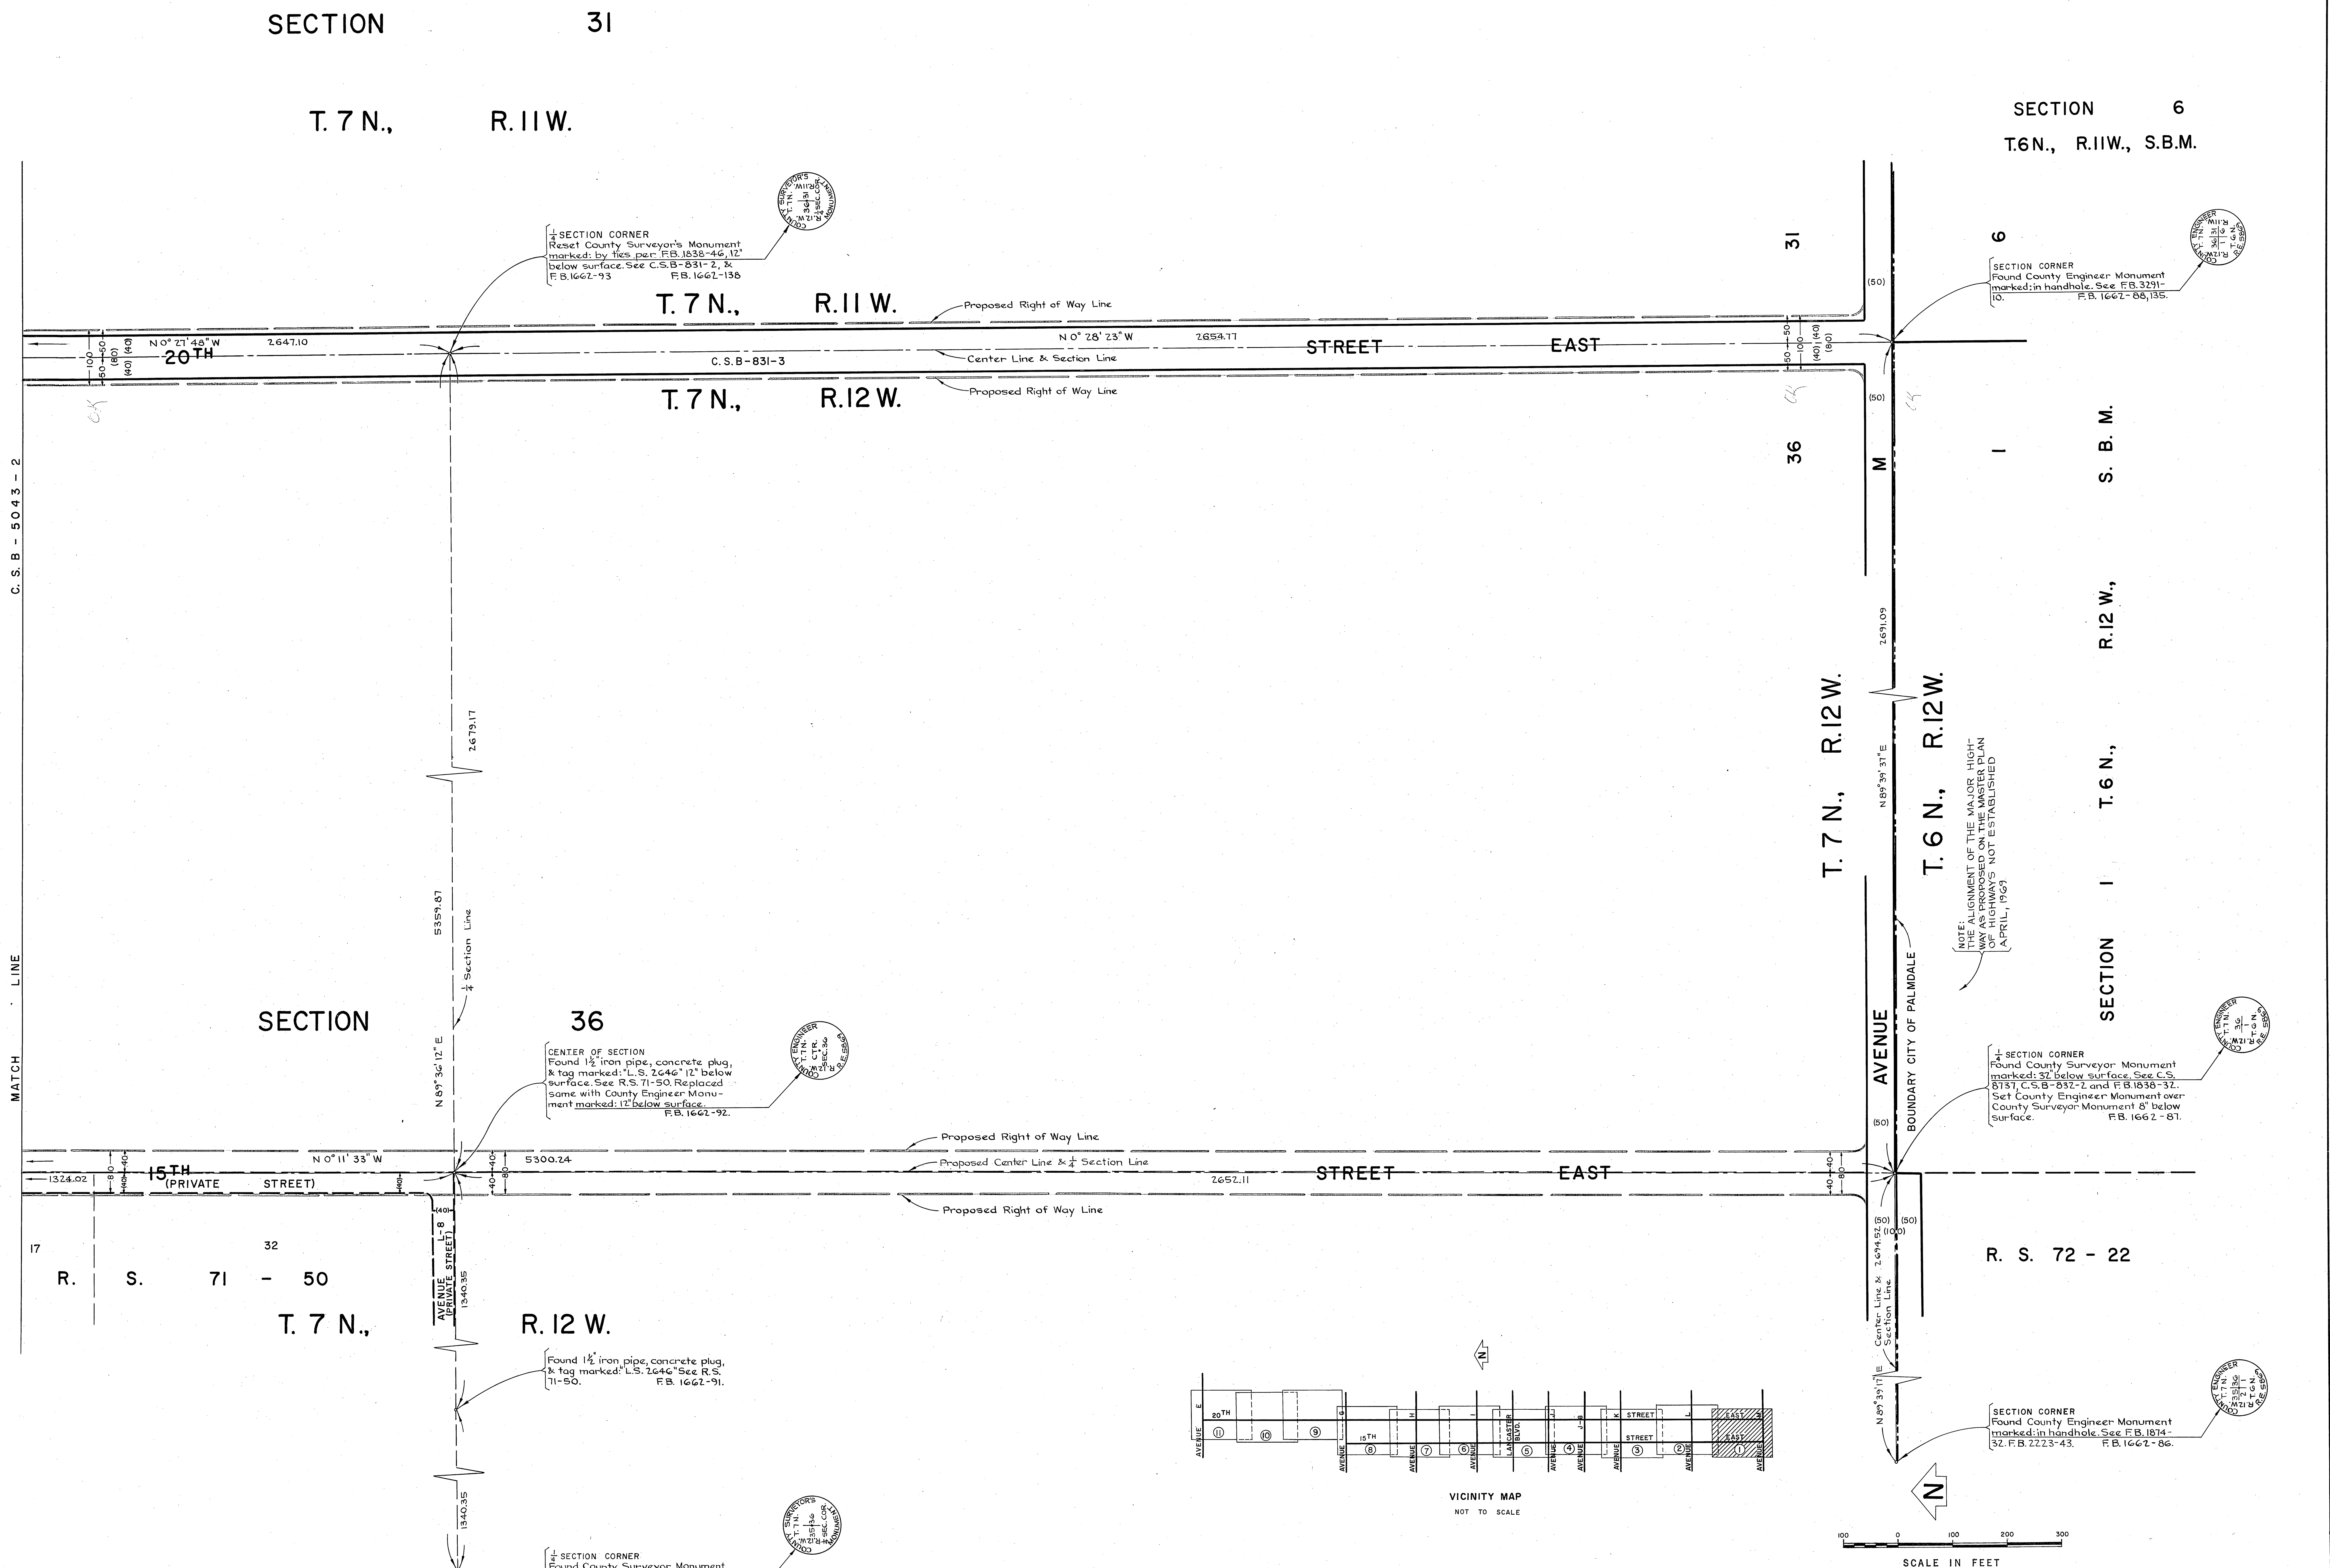

SECTION 30

T. 7 N., R. 11 W.

SECTION 31


T.7 N., R.11 W.

SECTION 25

T. 7 N., R. 12 W.

SECTION 36

T. 7 N., R. 12 W.

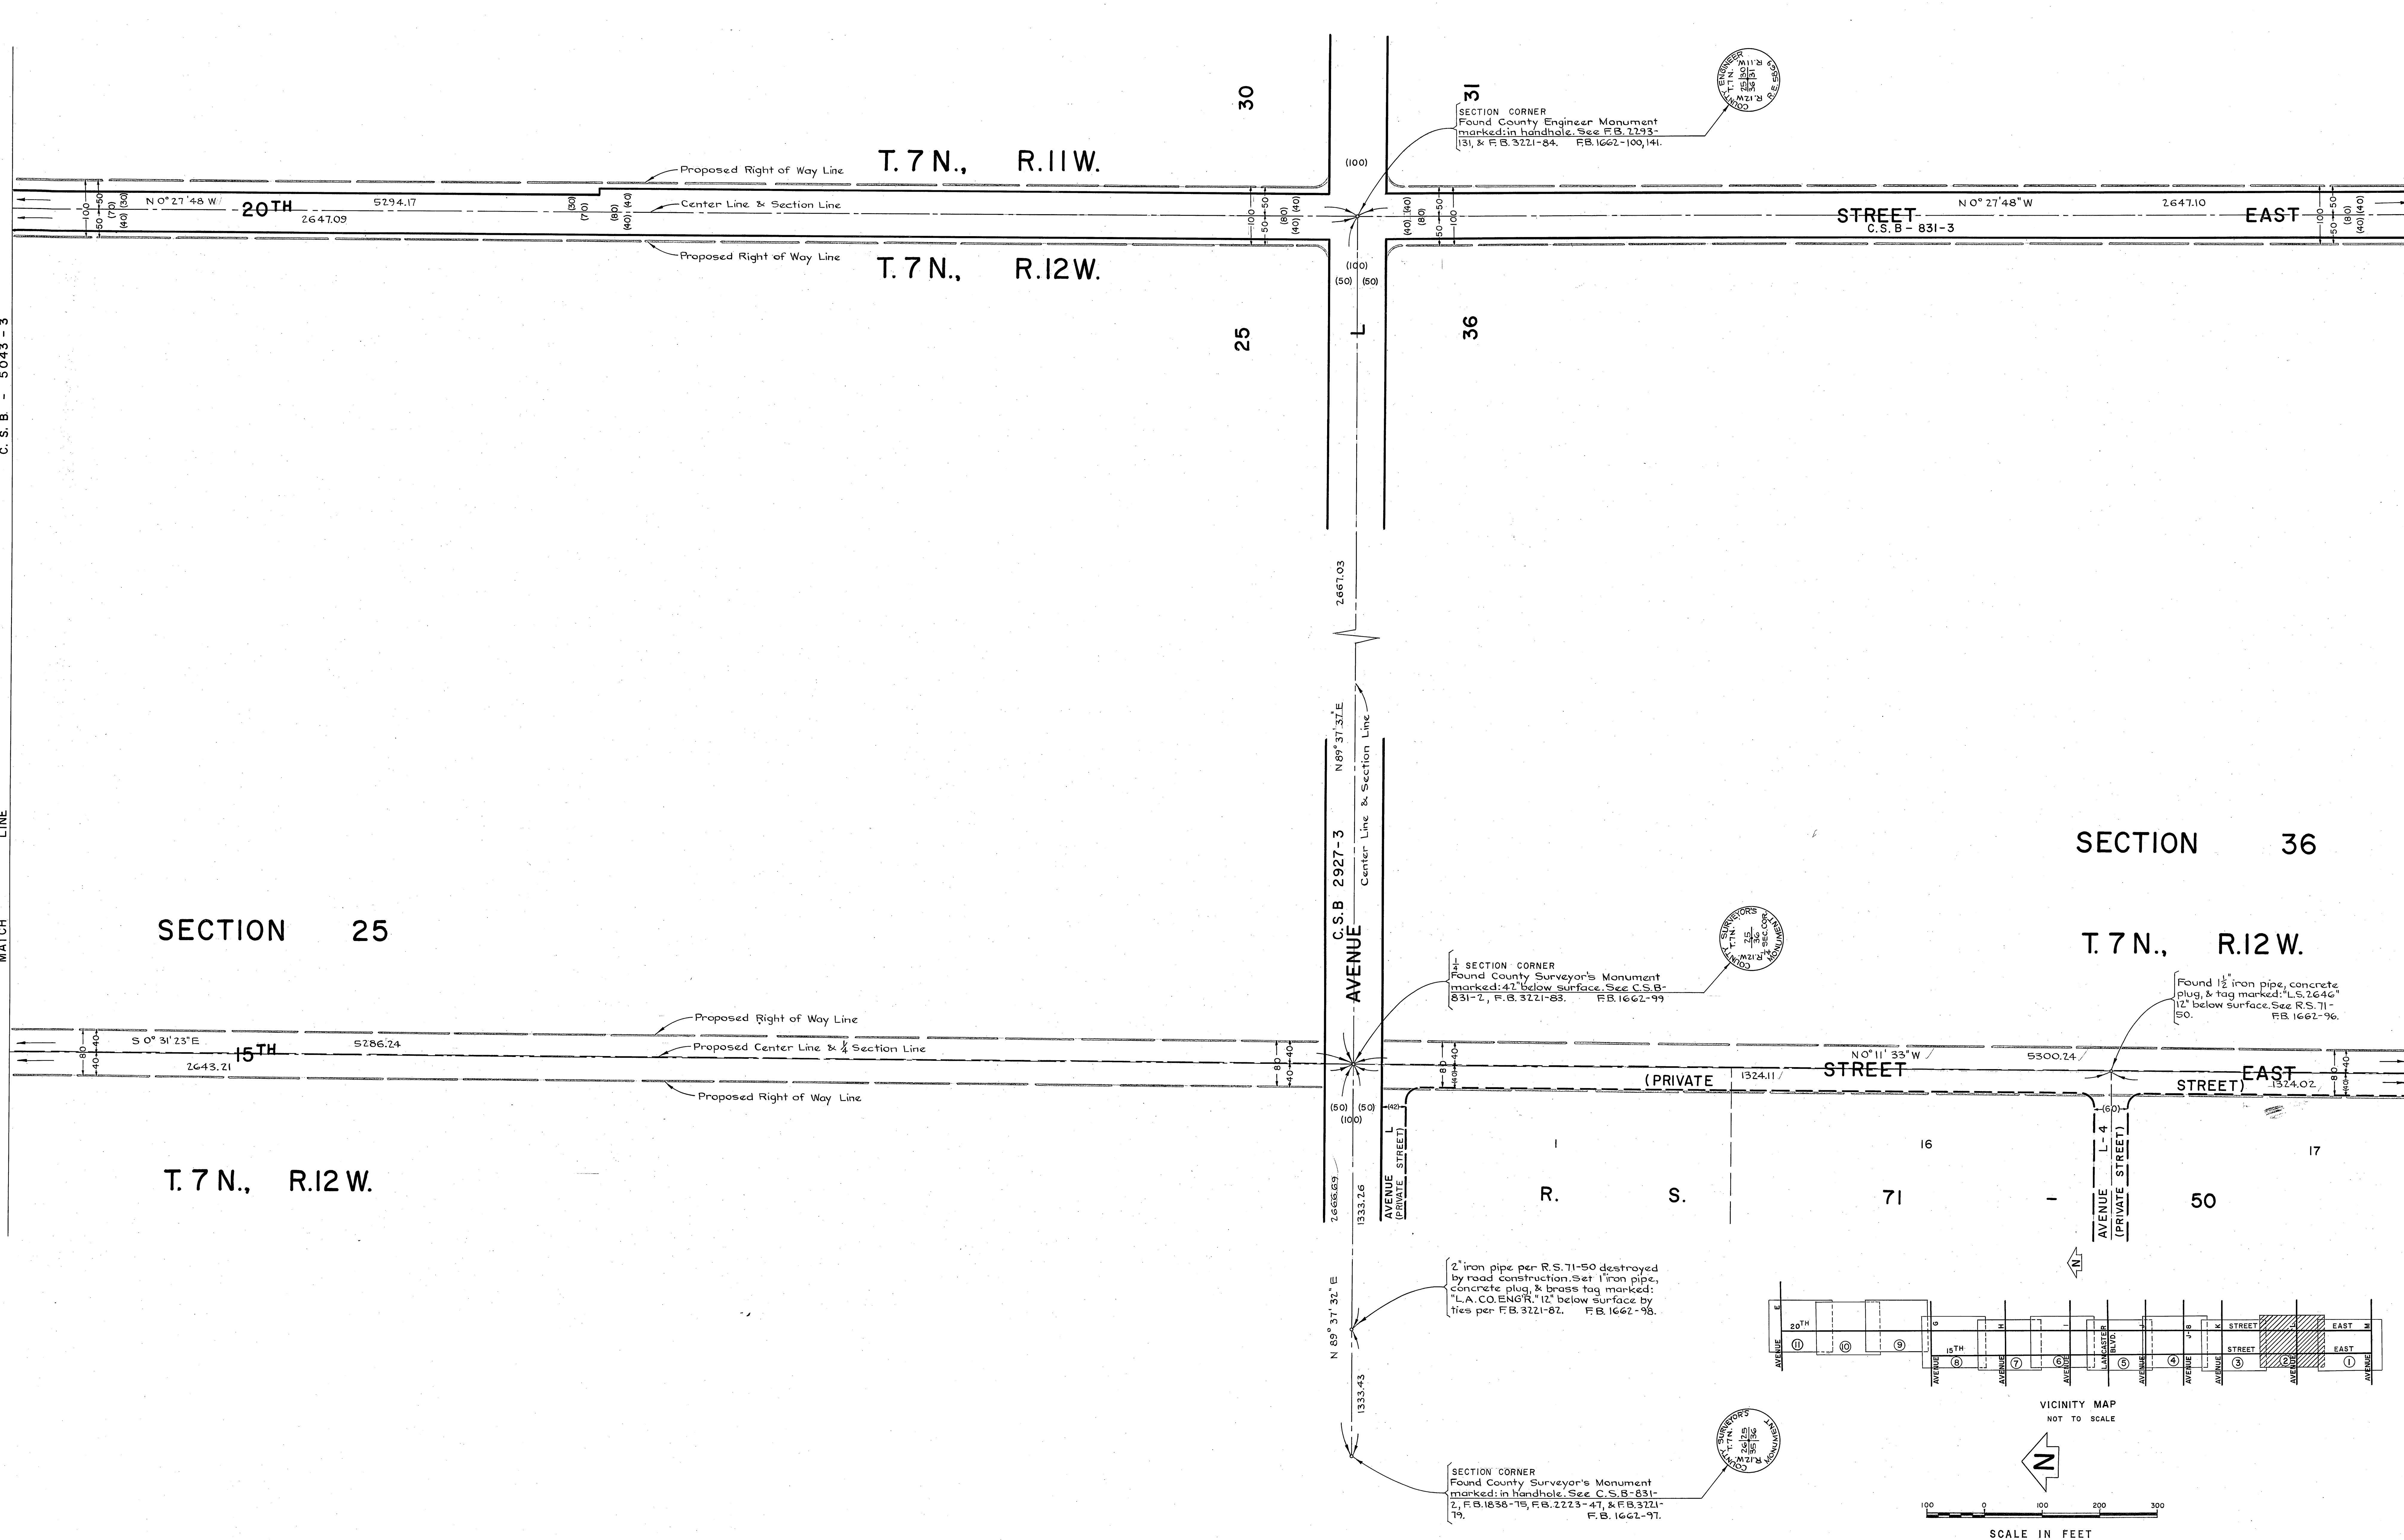

COUNTY OF LOS ANGELES
DEPARTMENT OF
COUNTY ENGINEER
JOHN A. LAMMIE - COUNTY ENGINEER

PREPARED BY
SURVEY DIVISION
C. E. BRUNTY - DIVISION ENGINEER

SURVEYED BY J. MENDONCA

CHECKED BY R. S. HILARIO

DRAWN BY R. R. SHEAN

ALIGNMENT MAP OF

15TH STREET EAST
FROM AVENUE M TO AVENUE G
AND
20TH STREET EAST
FROM AVENUE M TO AVENUE E


BASIS OF BEARINGS

CALIFORNIA COORDINATE SYSTEM, ZONE 7


COUNTY SURVEYOR'S MAP NO.
B-5043
SHEET 2 OF 11 SHEETS
FILED 1969
Aug 12
DEPUTY
SURVEYED
FEB - AUG, 1967
REFERENCE
F. B. 1662 - 83-191

JOB NUMBER
INDEX MAP NO.


REVISION
NO. BY DATE

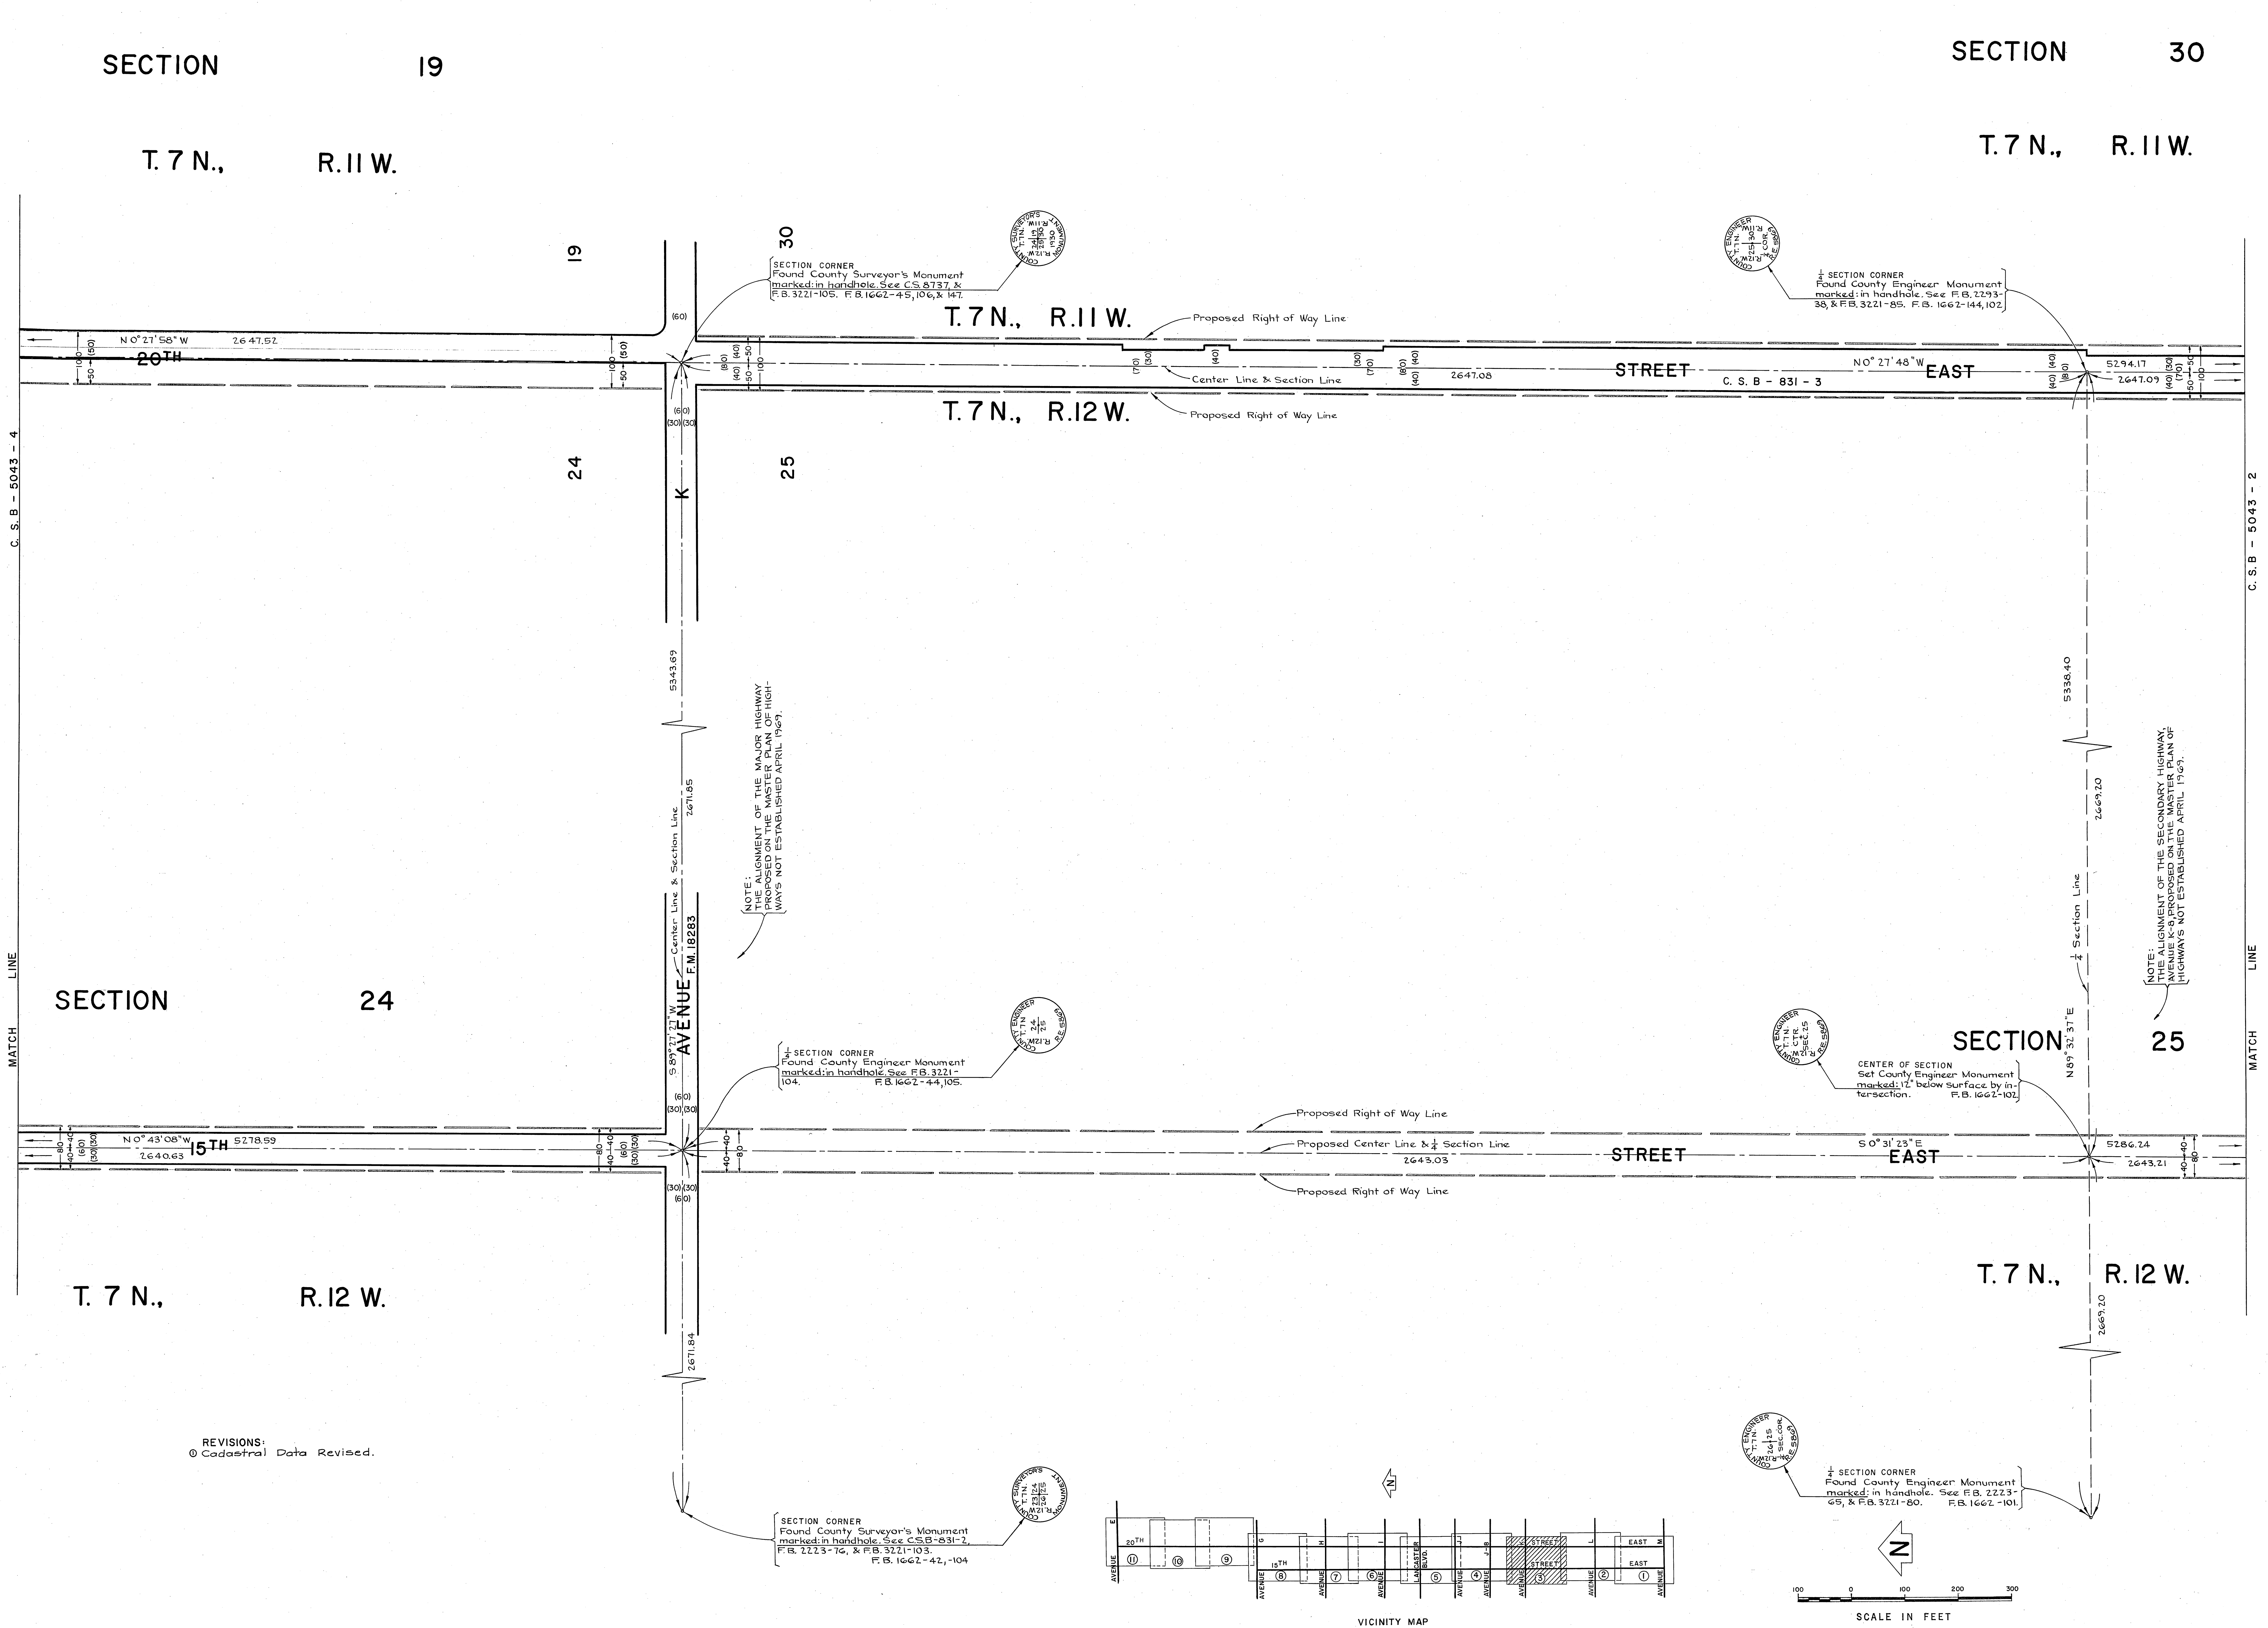

REVISIONS:
① Cadastral Data Revised.

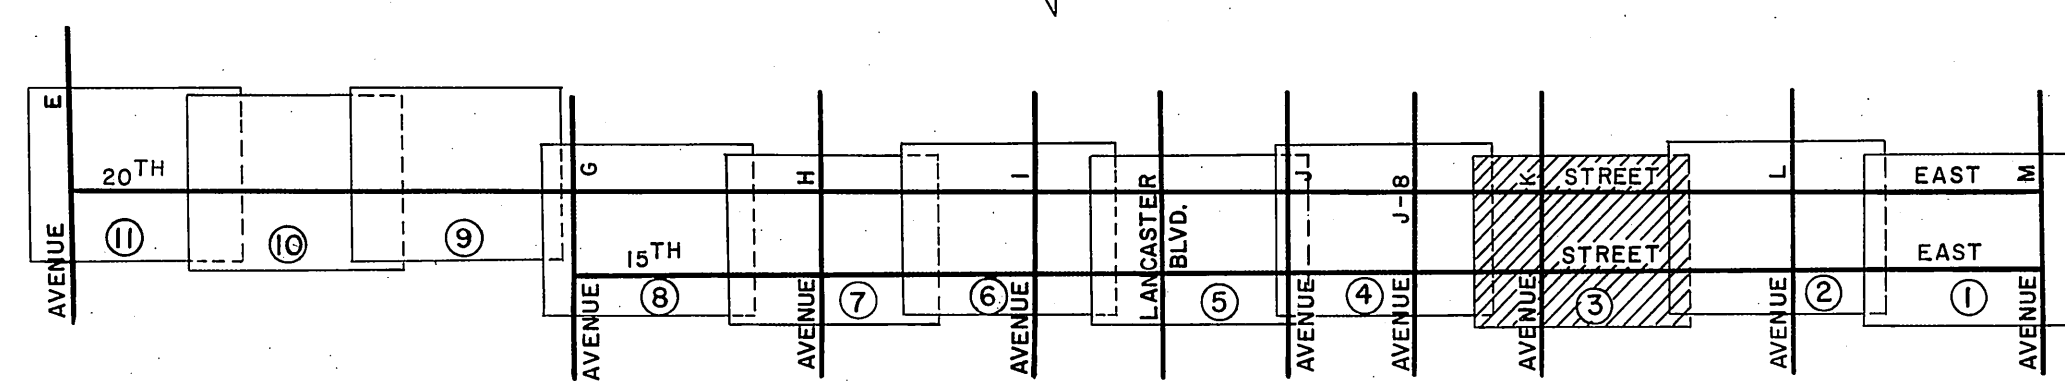


VICINITY MAP
NOT TO SCALE

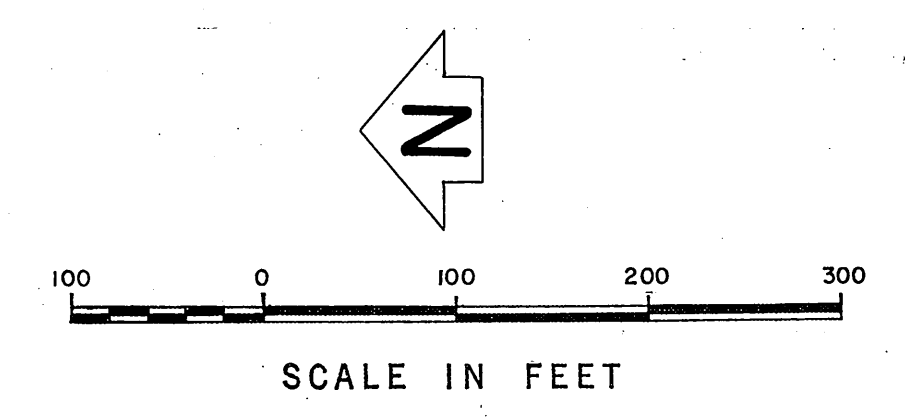


COUNTY OF LOS ANGELES DEPARTMENT OF COUNTY ENGINEER JOHN A. LAMBIE, COUNTY ENGINEER PREPARED BY SURVEY DIVISION C. E. BRUNTY, DIVISION ENGINEER SURVEYED BY J. MENDONCA CHECKED BY R. G. HILARIO DRAWN BY R. R. SHEAN	ALIGNMENT MAP OF 15TH STREET EAST FROM AVENUE M TO AVENUE G AND 20TH STREET EAST FROM AVENUE M TO AVENUE E BASIS OF BEARINGS CALIFORNIA COORDINATE SYSTEM, ZONE 7		COUNTY SURVEYOR'S MAP NO. B-5043 SHEET 3 OF 11 SHEETS FILED 6/13/68 DEPUTY SURVEYED FEB.-AUG., 1967 REFERENCE F. B. 1662-63-191 JOB NUMBER 009702, 009701	REVISION NO. BY DATE ① A.M. 1-16-78

C.S.B-2043-4


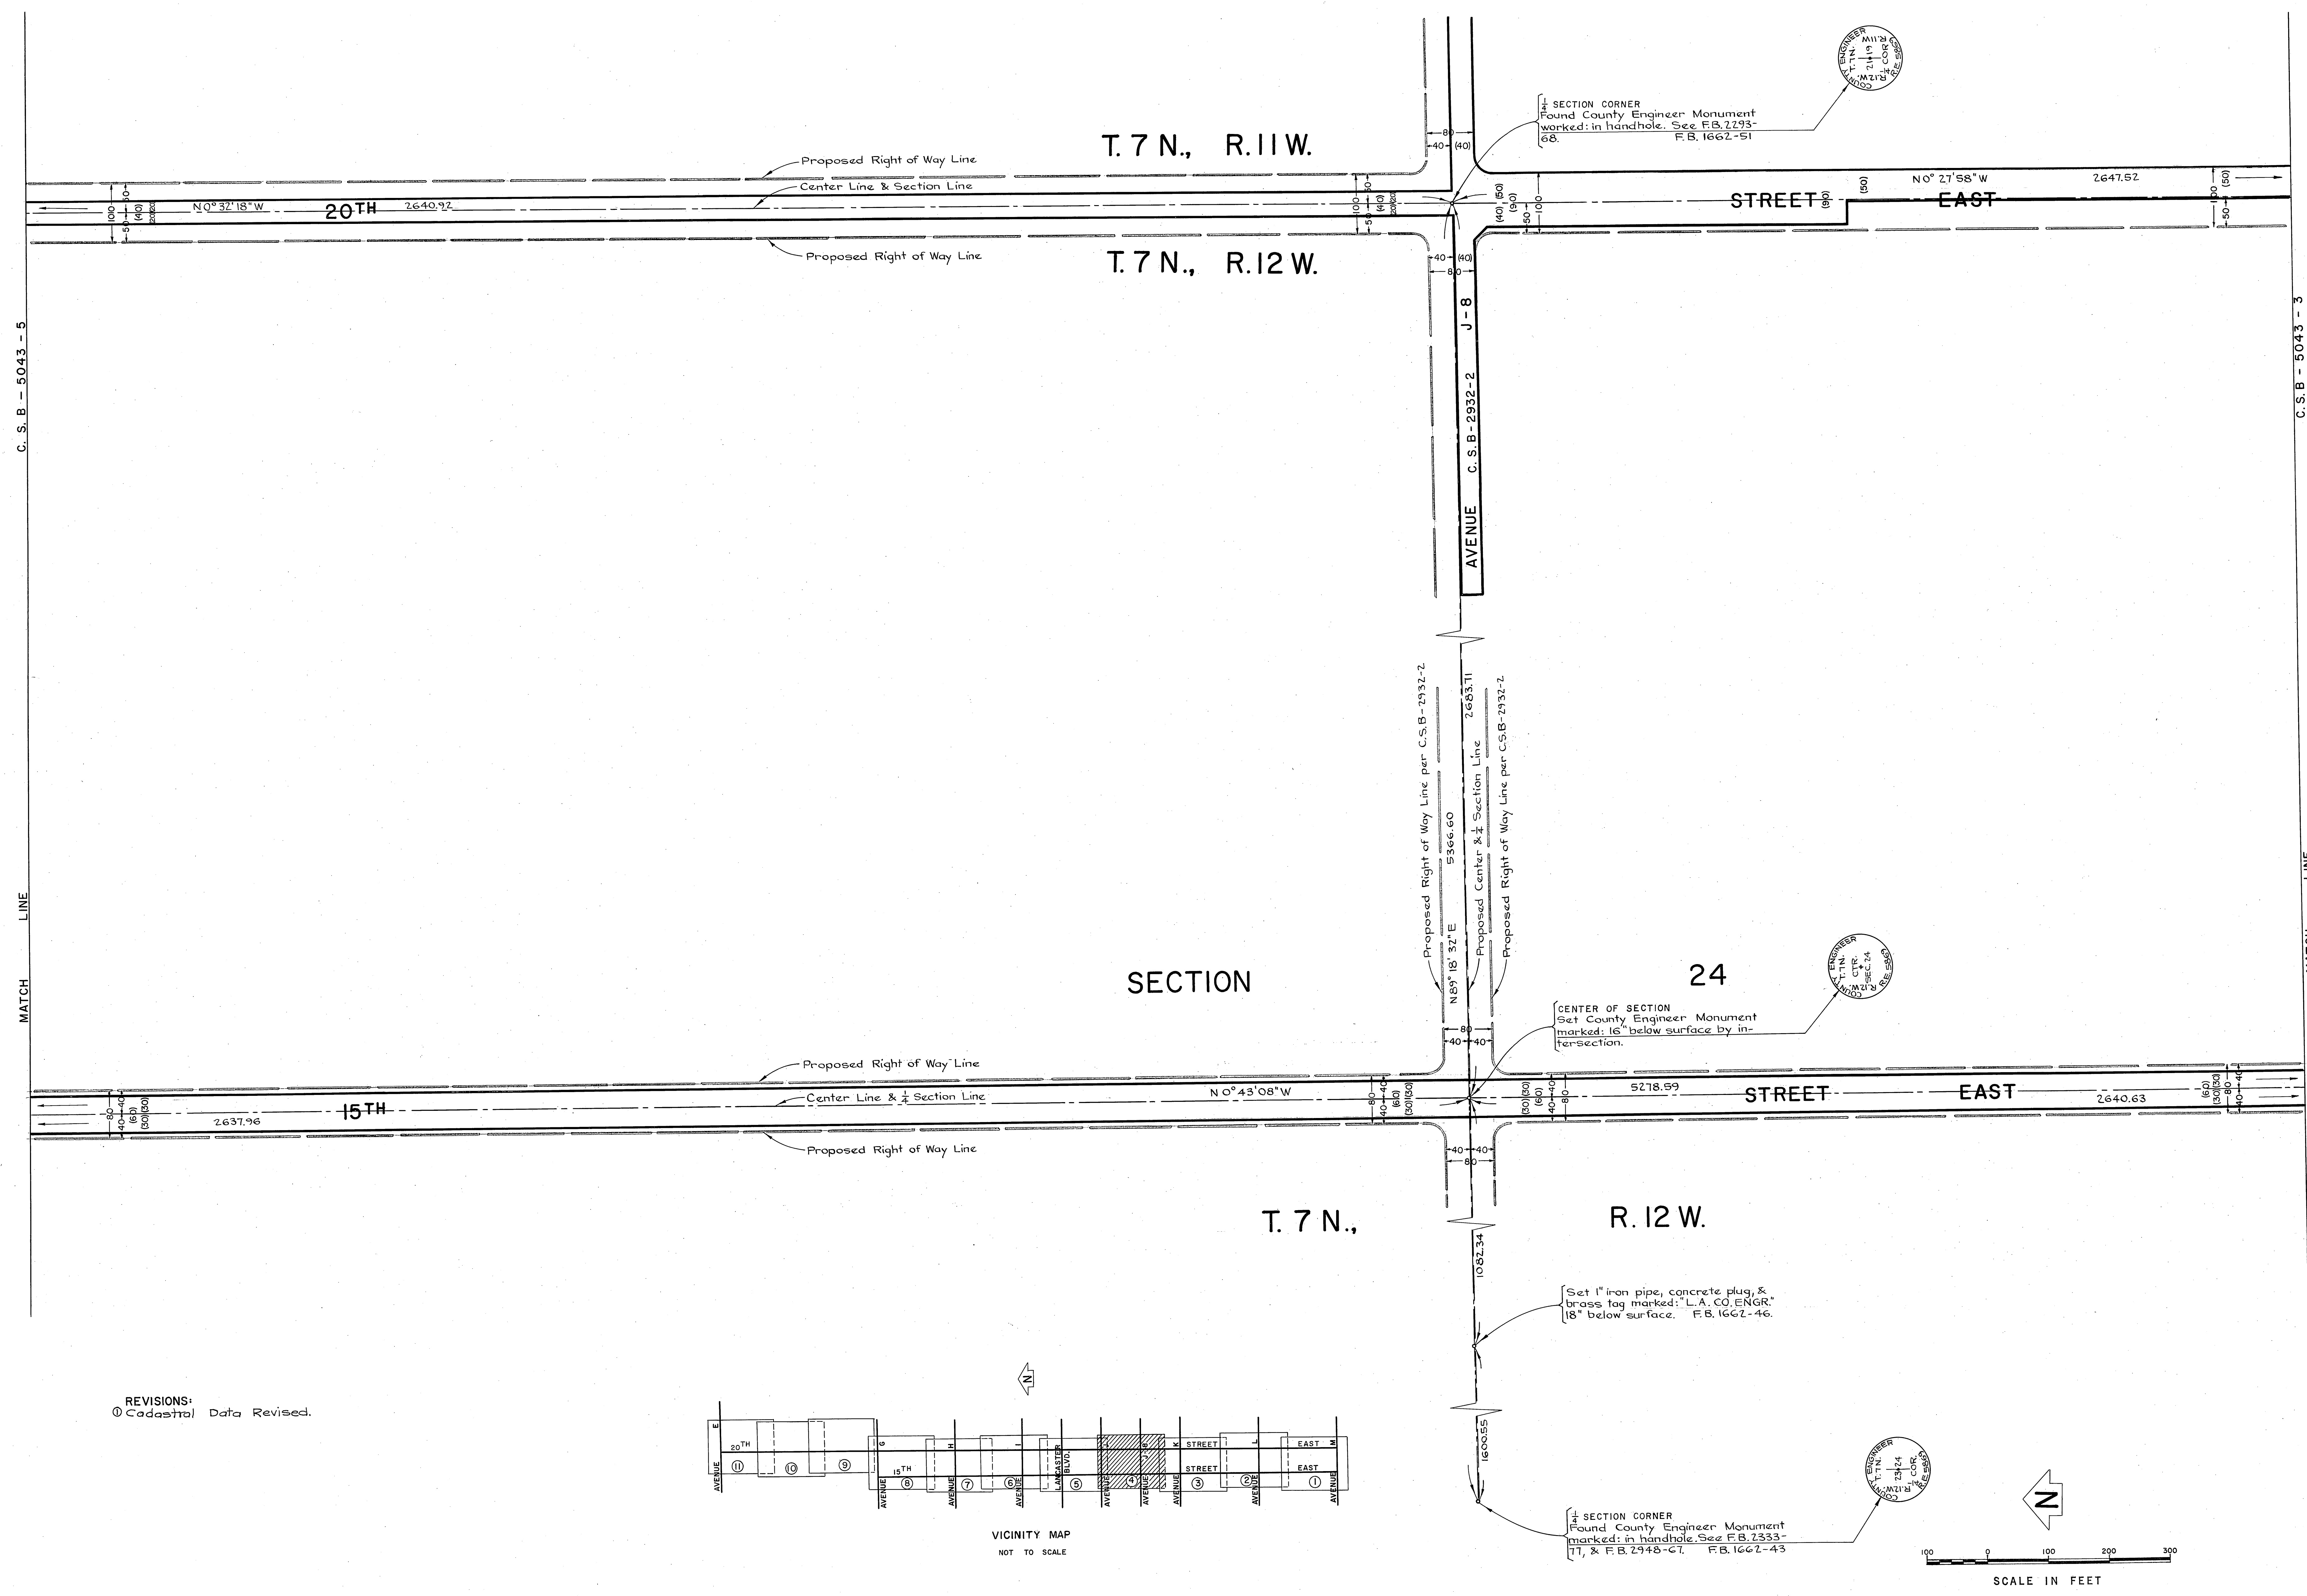


COUNTY OF LOS ANGELES DEPARTMENT OF COUNTY ENGINEER JOHN A. LAMBE, COUNTY ENGINEER PREPARED BY SURVEY DIVISION C. E. BRUNTY, DIVISION ENGINEER SURVEYED BY J. MENDONÇA CHECKED BY R. S. HILARIO DRAWN BY R. R. SHEAN	ALIGNMENT MAP OF 15TH STREET EAST FROM AVENUE M TO AVENUE G AND 20TH STREET EAST FROM AVENUE M TO AVENUE E BASIS OF BEARINGS CALIFORNIA COORDINATE SYSTEM, ZONE 7	COUNTY SURVEYOR'S MAP NO. B-5043 SHEET 4 OF 11 SHEETS FILED <i>[Signature]</i> 1960 DEPUTY SURVEYED FEB - AUG, 1967 REFERENCE F.B. 1662-83-191 INDEX NUMBER 009702, 009701		REVISION NO. BY DATE ① A.M. 1-15-78

C.S.B-2043-4

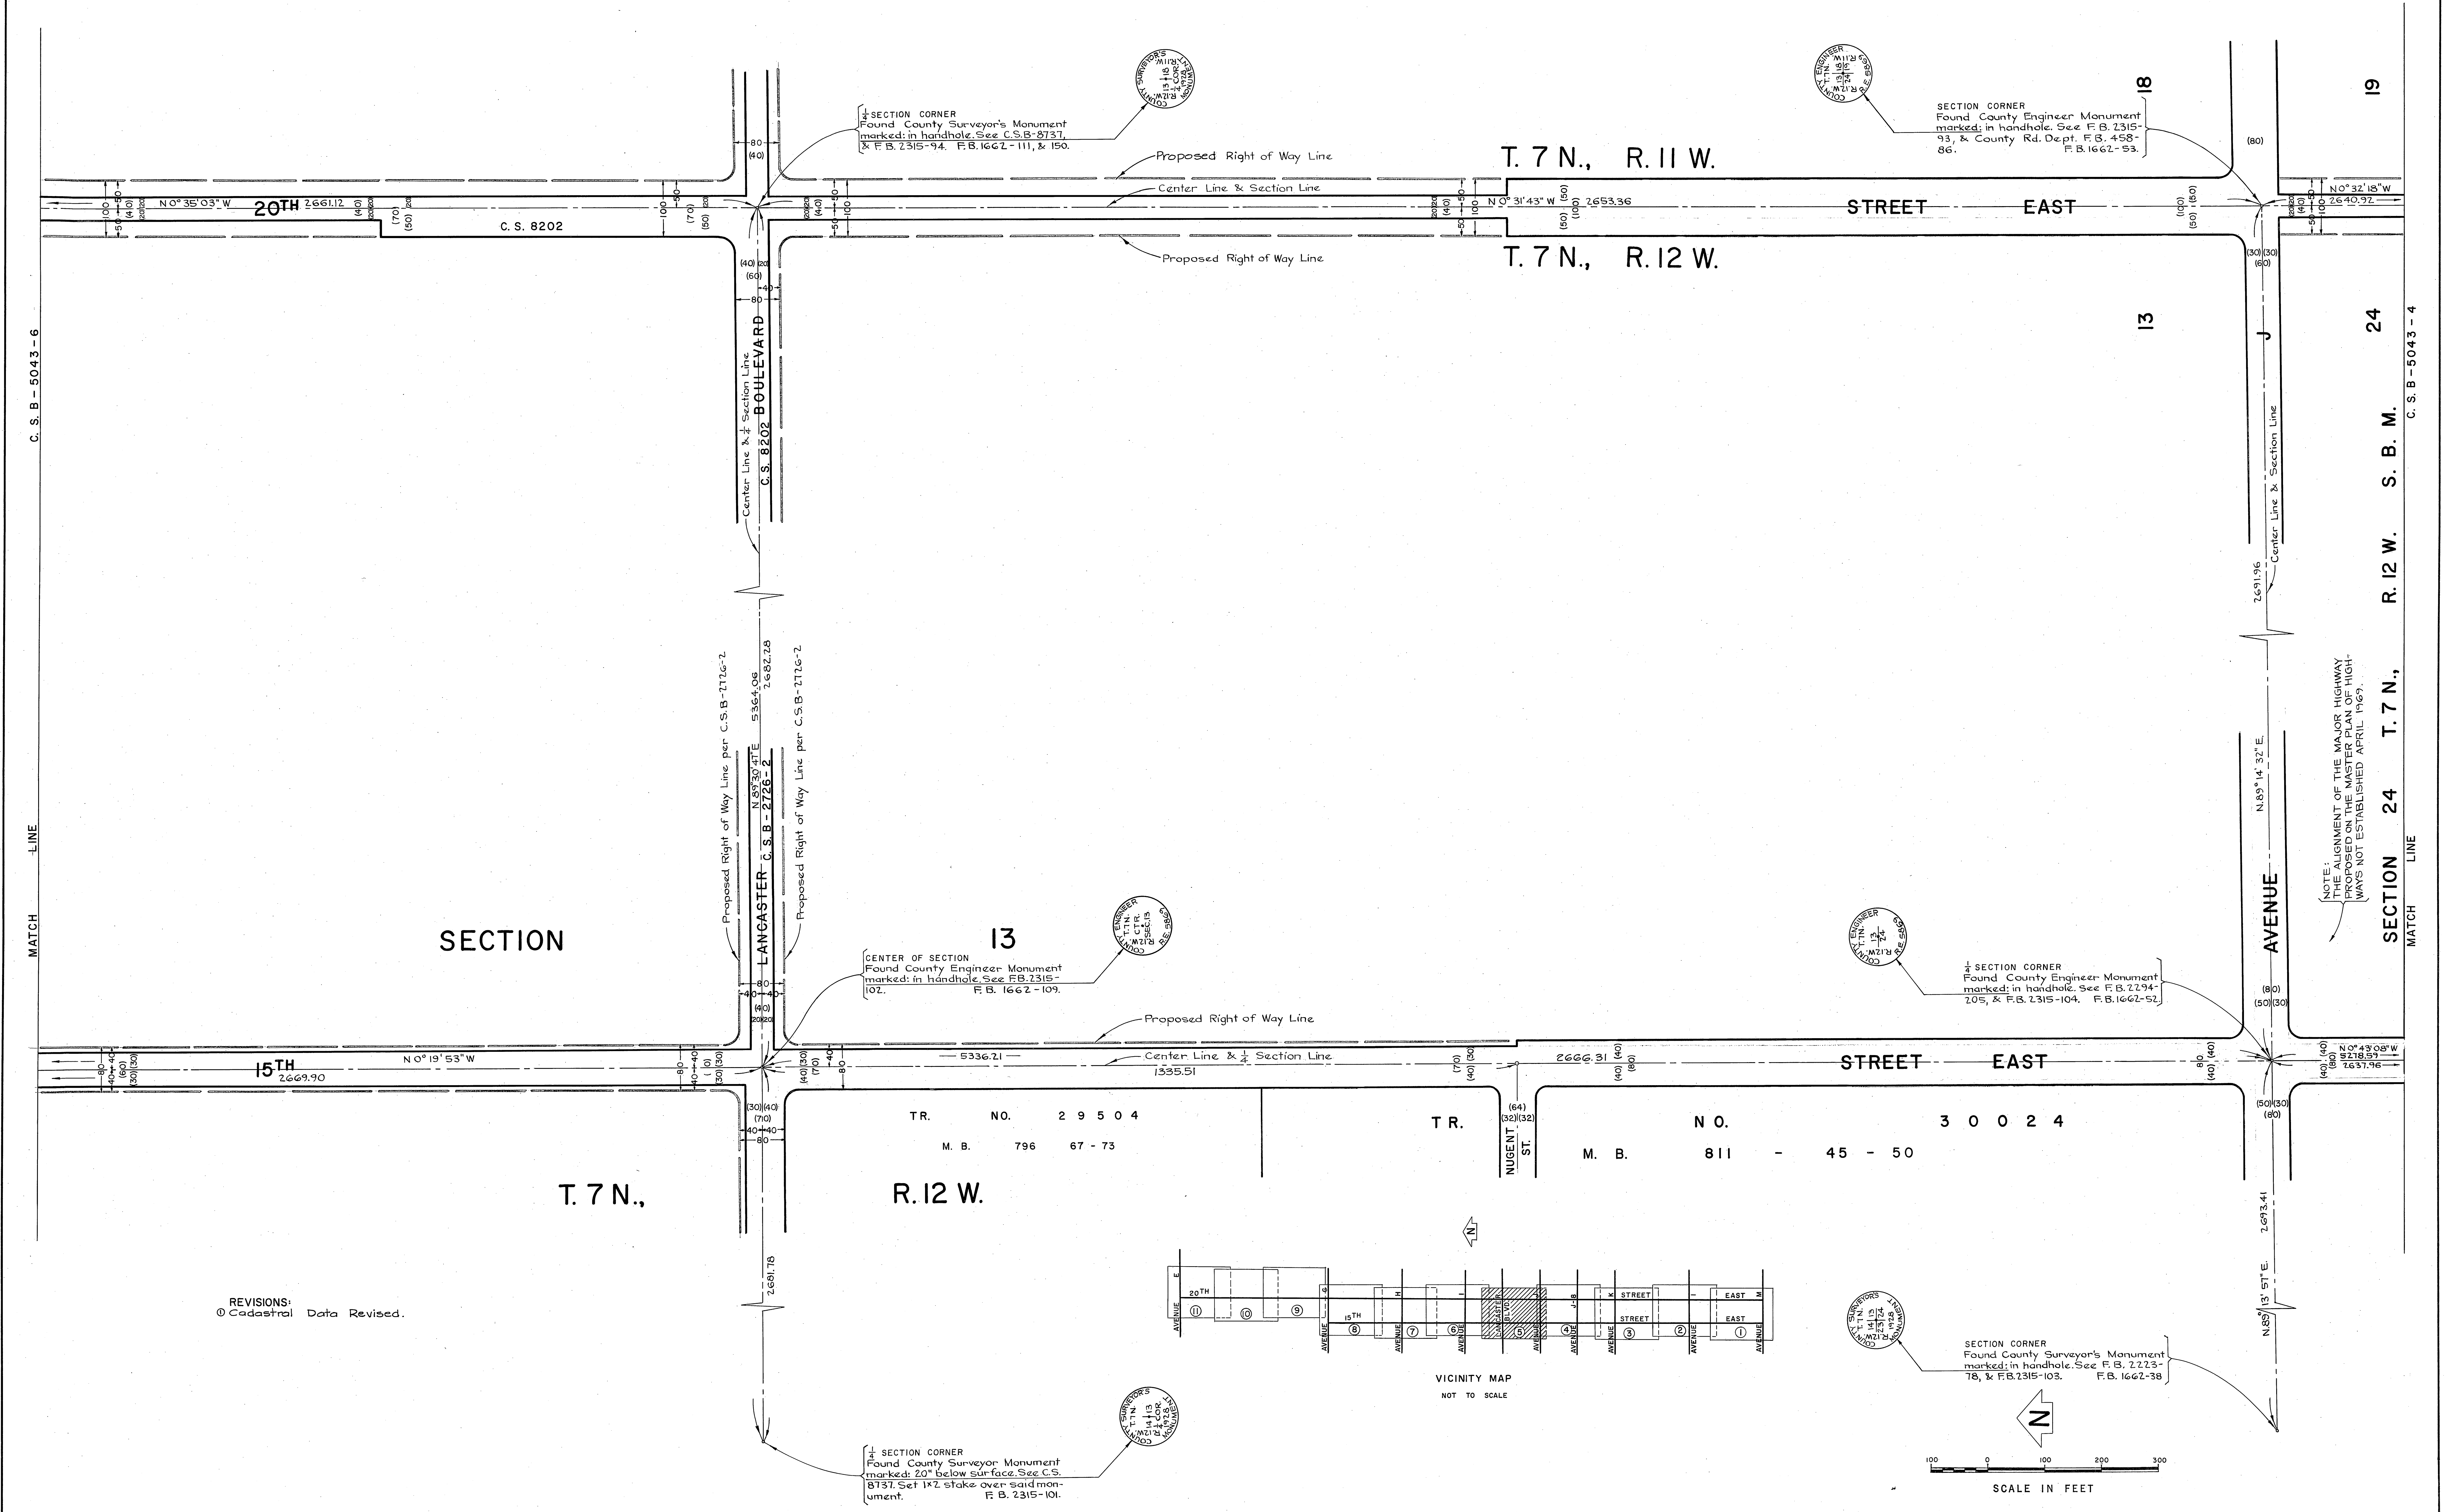

REVISIONS:
① Cadastral Data Revised.

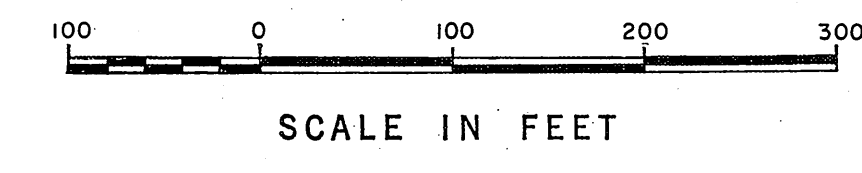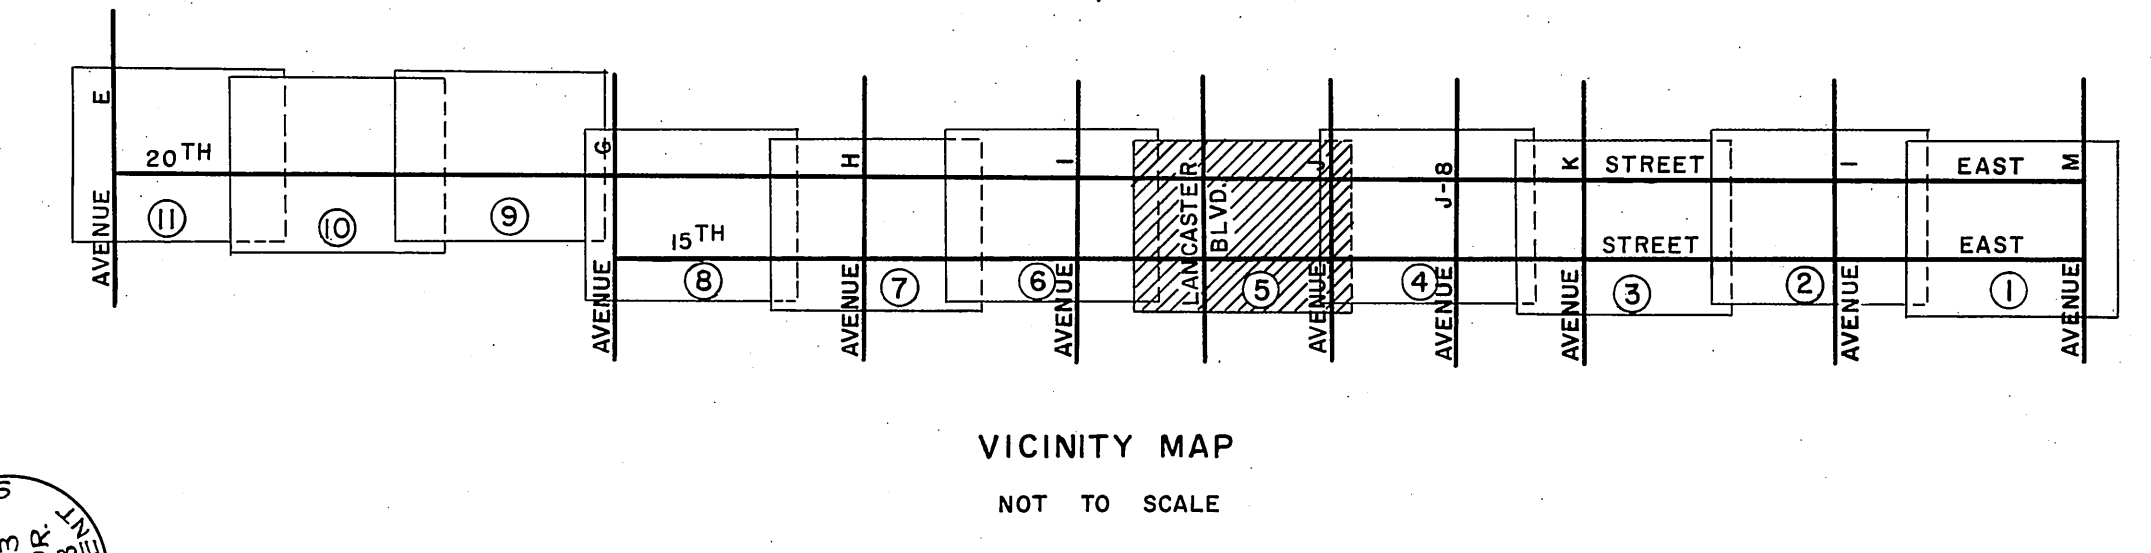


COUNTY OF LOS ANGELES DEPARTMENT OF COUNTY ENGINEER JOHN A. LAMBIE - COUNTY ENGINEER PREPARED BY SURVEY DIVISION C. E. BRUNTY - DIVISION ENGINEER SURVEYED BY - J. MENDONCA CHECKED BY - R. G. HILARIO DRAWN BY - R. R. SHEAN	ALIGNMENT MAP OF 15TH STREET EAST FROM AVENUE M TO AVENUE G AND 20TH STREET EAST FROM AVENUE M TO AVENUE E BASIS OF BEARINGS CALIFORNIA COORDINATE SYSTEM ZONE 7		COUNTY SURVEYOR'S MAP NO. B-5043 SHEET 5 OF 11 SHEETS FILED <i>6-3-1962</i> SURVEYED FEB - AUG, 1967 REFERENCE F. B. 1662-83-191 JOB NUMBER 009702, 009701 INDEX MAP NO. 70	REVISION NO. ① BY DATE A.M. 1-17-78
--	---	--	---	---

SECTION 7



T.7N., R.11W.

SECTION 18

T.7N., R.11W.

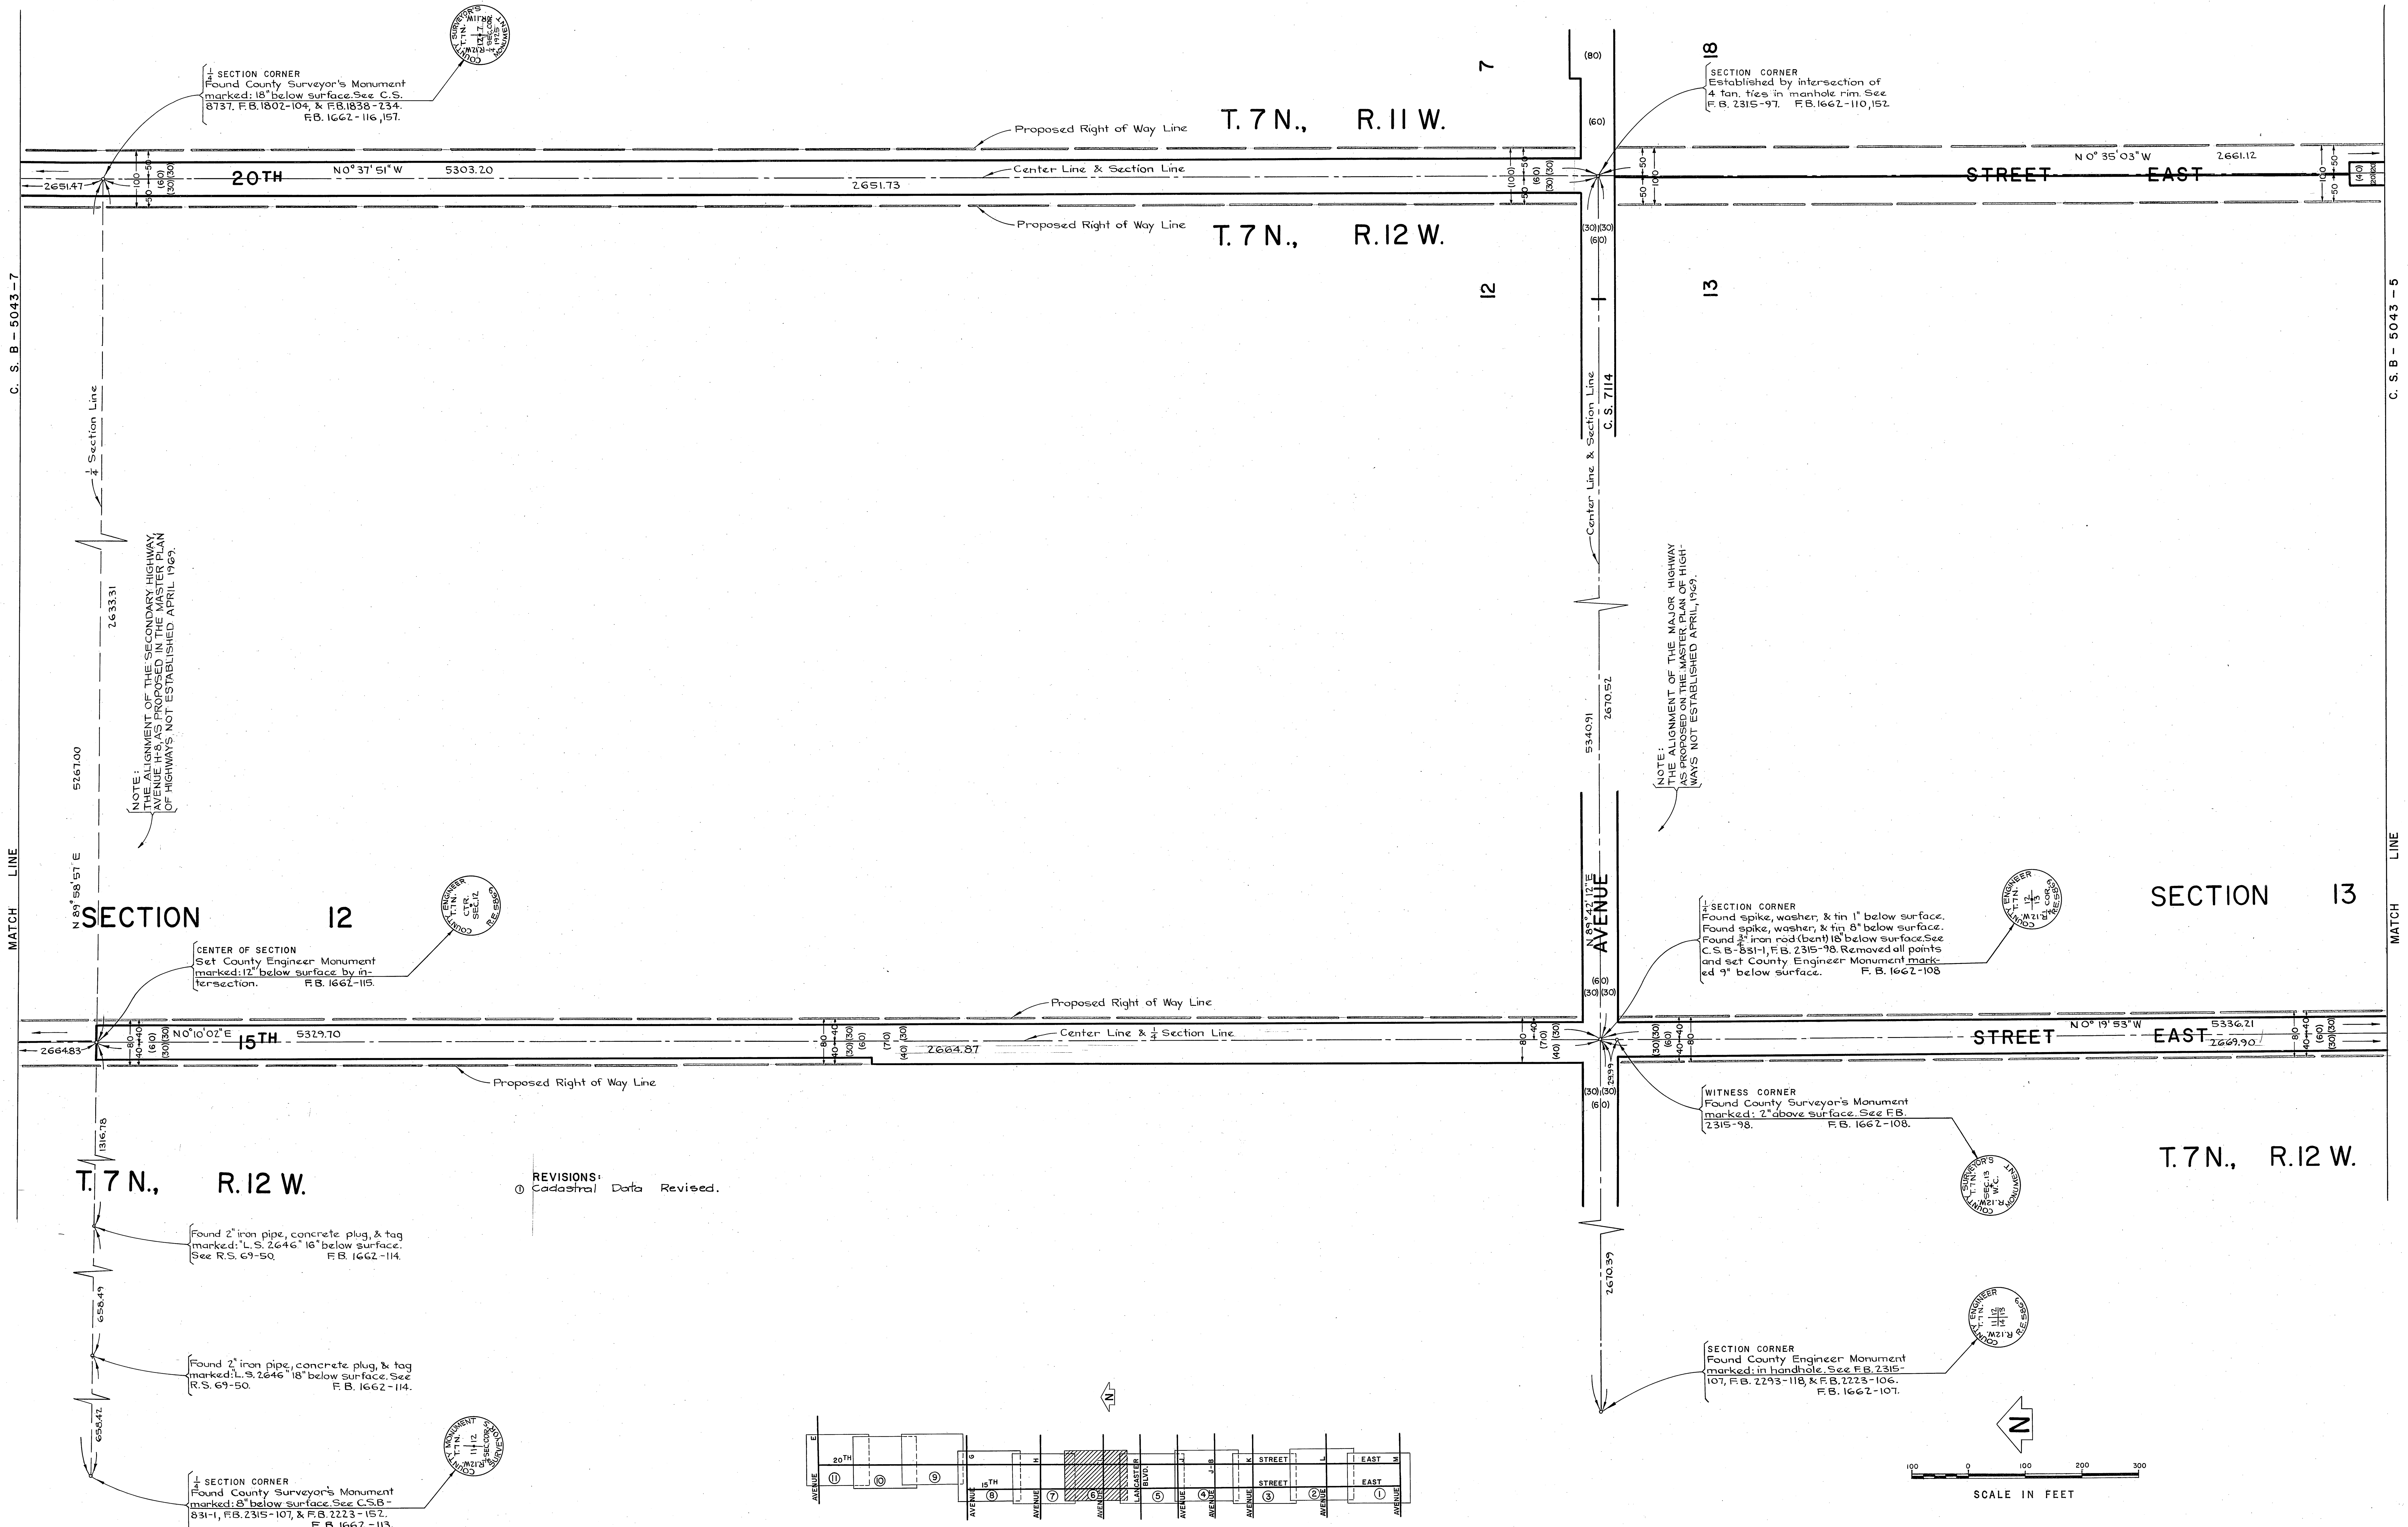

REVISIONS:
① Cadastral Data Revised.

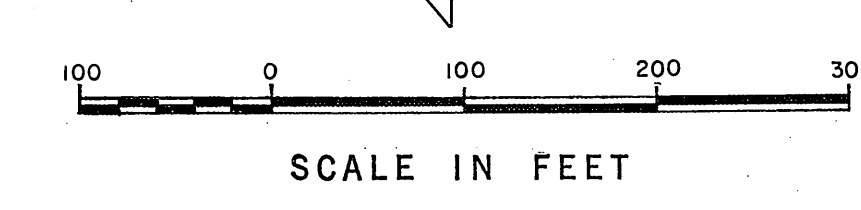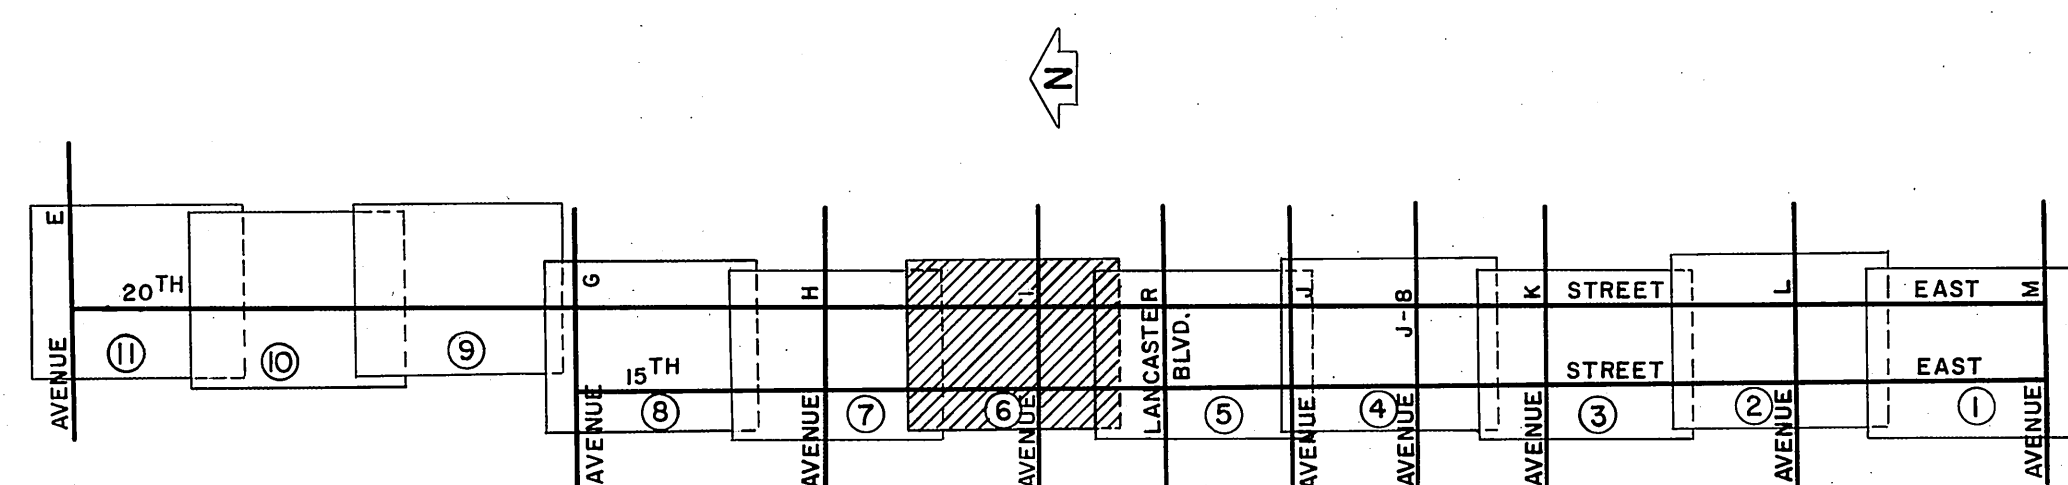

COUNTY OF LOS ANGELES DEPARTMENT OF COUNTY ENGINEER JOHN A. LAMBE, COUNTY ENGINEER PREPARED BY SURVEY DIVISION C. E. BRUNTY-DIVISION ENGINEER SURVEYED BY <u>J. MENDONCA</u> CHECKED BY <u>R. S. HILARIO</u> DRAWN BY <u>R. R. SHEAN</u>	ALIGNMENT MAP OF 15TH STREET EAST FROM AVENUE M TO AVENUE G AND 20TH STREET EAST FROM AVENUE M TO AVENUE E BASIS OF BEARINGS CALIFORNIA COORDINATE SYSTEM ZONE 7		COUNTY SURVEYOR'S MAP NO. B-5043 SHEET 6 OF 11 SHEETS FILED <u>6-13</u> , 19 <u>67</u> <i>Seay J. Sheppard</i> SURVEYED FEB - AUG., 1967 REFERENCE F. B. 1662-83-191 JOB NUMBER 0097.02, 0097.01 INDEX MAP NO. 70	REVISION NO. BY DATE ① A.M. 1-17-78

C.S.B.-2043-2



SECTION 6
T. 7 N., R. 11 W.

SECTION 7
T. 7 N., R. 11 W.

SECTION 1
T. 7 N., R. 12 W.

SECTION 12
T. 7 N., R. 12 W.


REVISIONS:
① Cadastral Data Revised.

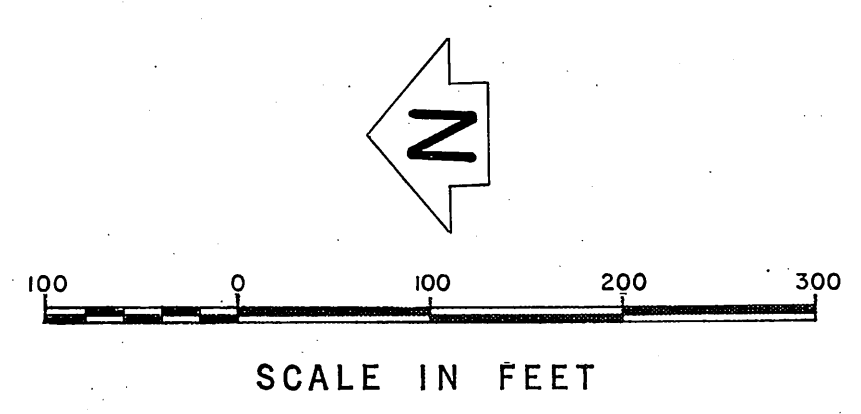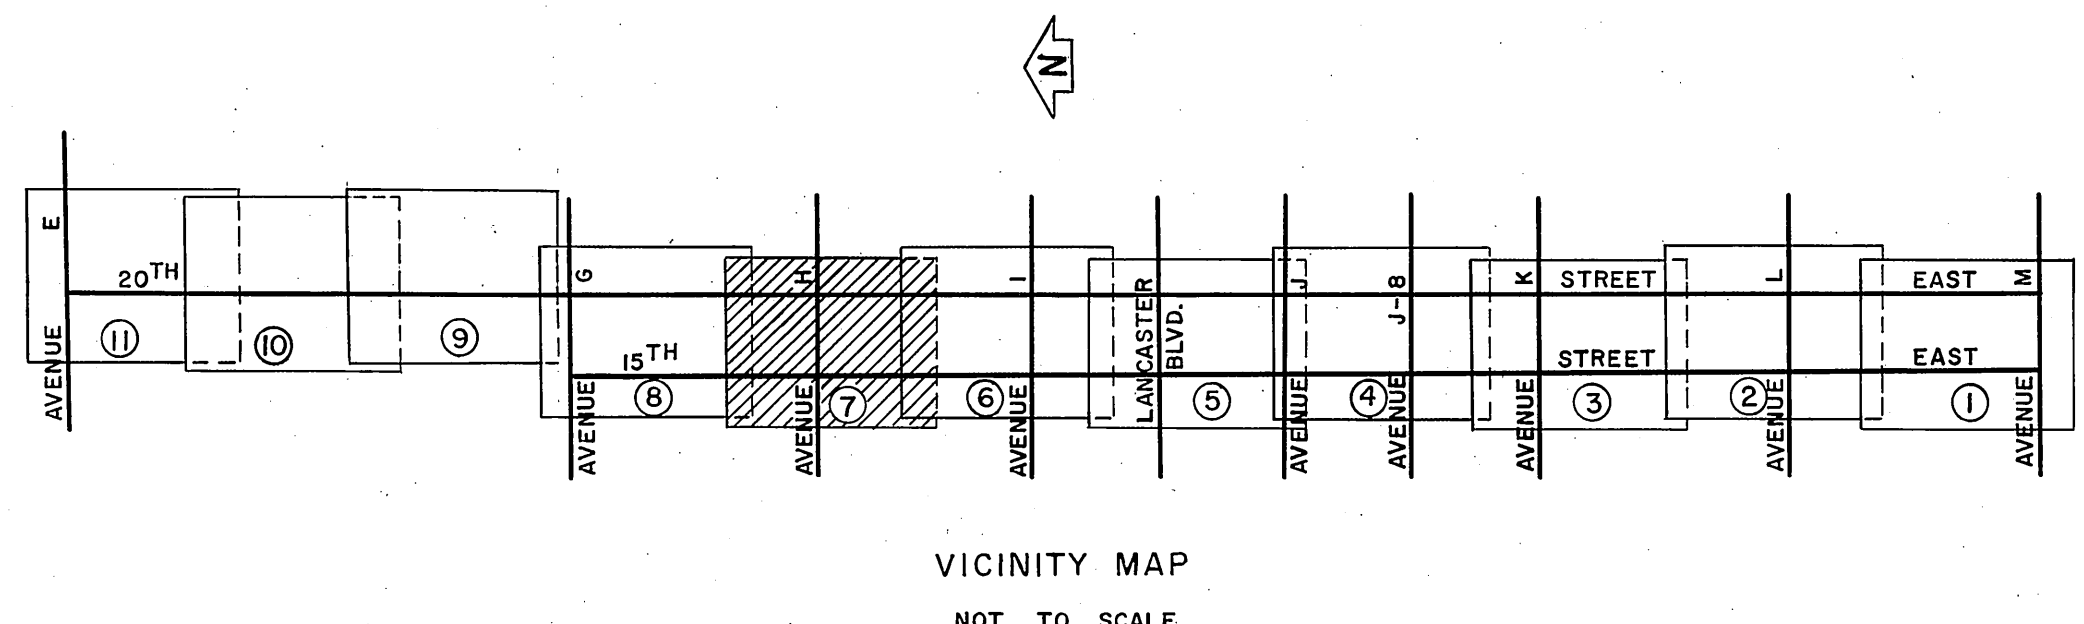


COUNTY OF LOS ANGELES DEPARTMENT OF COUNTY ENGINEER JOHN A. LAMBIE - COUNTY ENGINEER PREPARED BY SURVEY DIVISION C. E. BRUNTY - DIVISION ENGINEER SURVEYED BY J. MENDONCA CHECKED BY R. G. HILARIO DRAWN BY R. R. SHEAN	ALIGNMENT MAP OF 15TH STREET EAST FROM AVENUE M TO AVENUE G AND 20TH STREET EAST FROM AVENUE M TO AVENUE E BASIS OF BEARINGS CALIFORNIA COORDINATE SYSTEM ZONE 7	COUNTY SURVEYOR'S MAP NO. B-5043 SHEET 7 OF 11 SHEETS FILED <i>[Signature]</i> 19 <i>68</i> SURVEYED FEB. - AUG., 1967 REFERENCE F. B. 1662-83-191 JOB NUMBER 009702, 009701 INDEX MAP NO. 70	REVISION NO. BY DATE ① A.M. 1-18-76
--	---	---	---

C.S.B.-5043-6

C.S.B.-2043-2


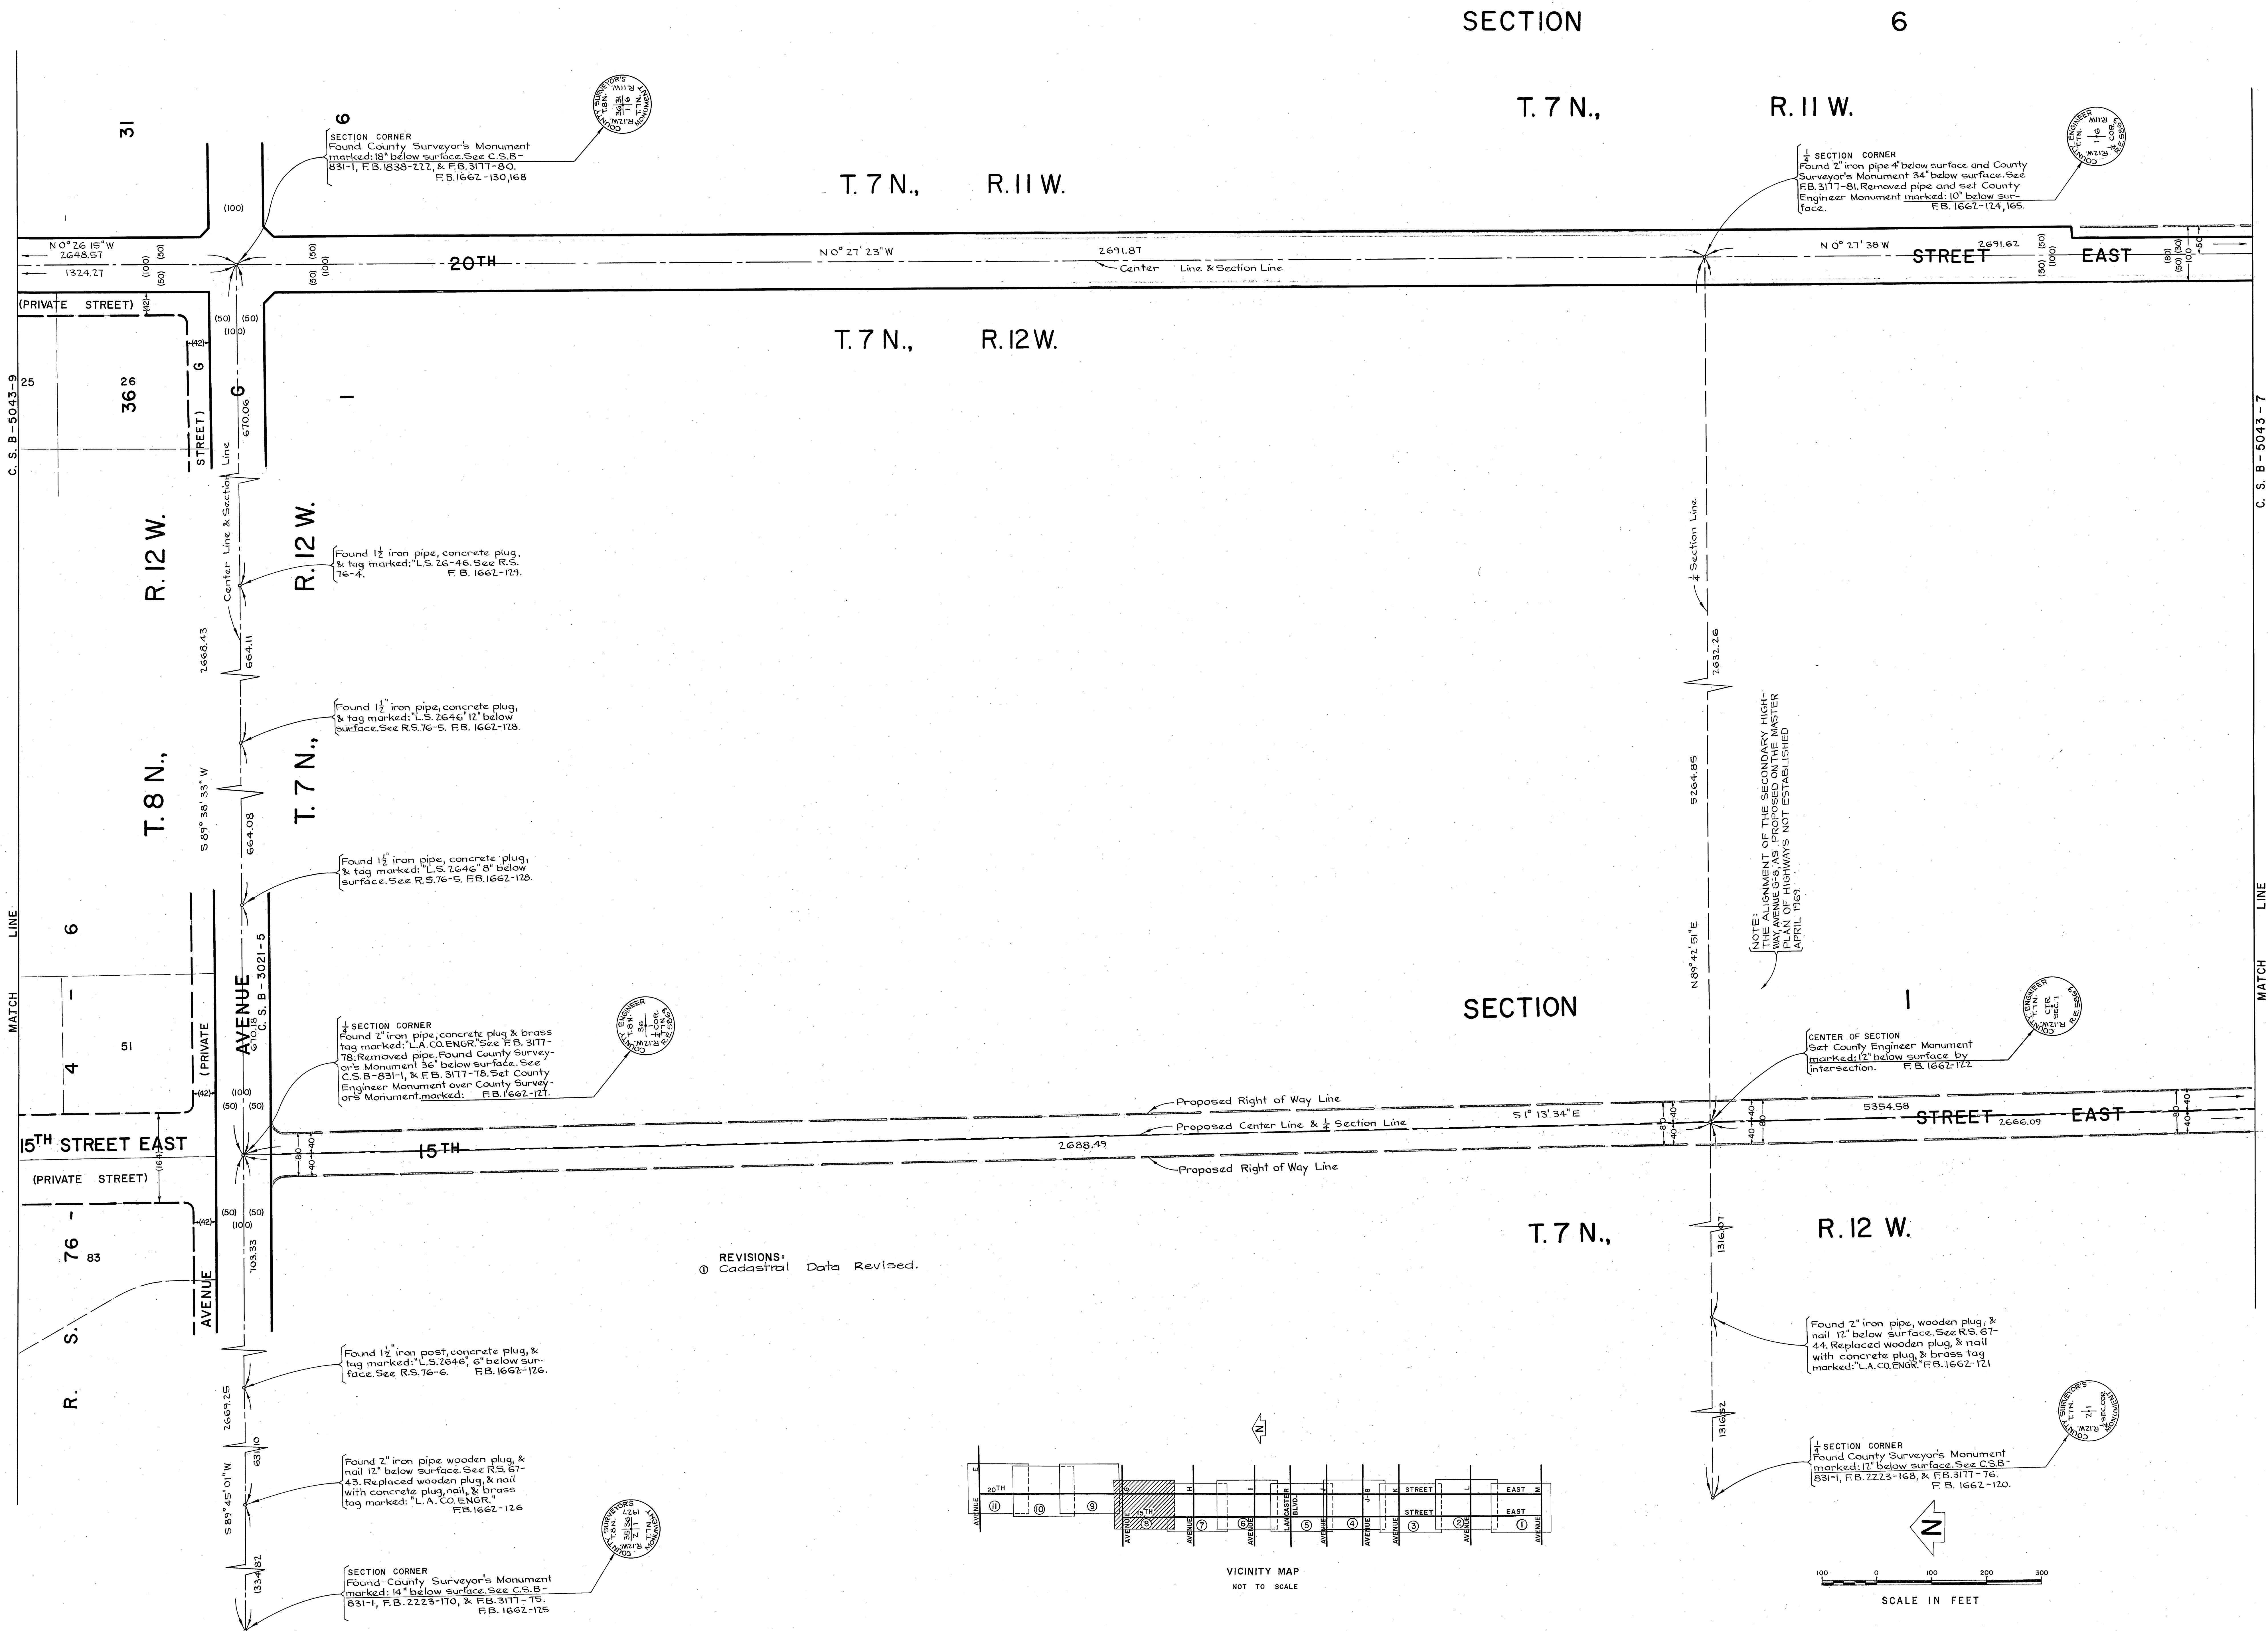


REVISIONS:
① Cadastral Data Revised.

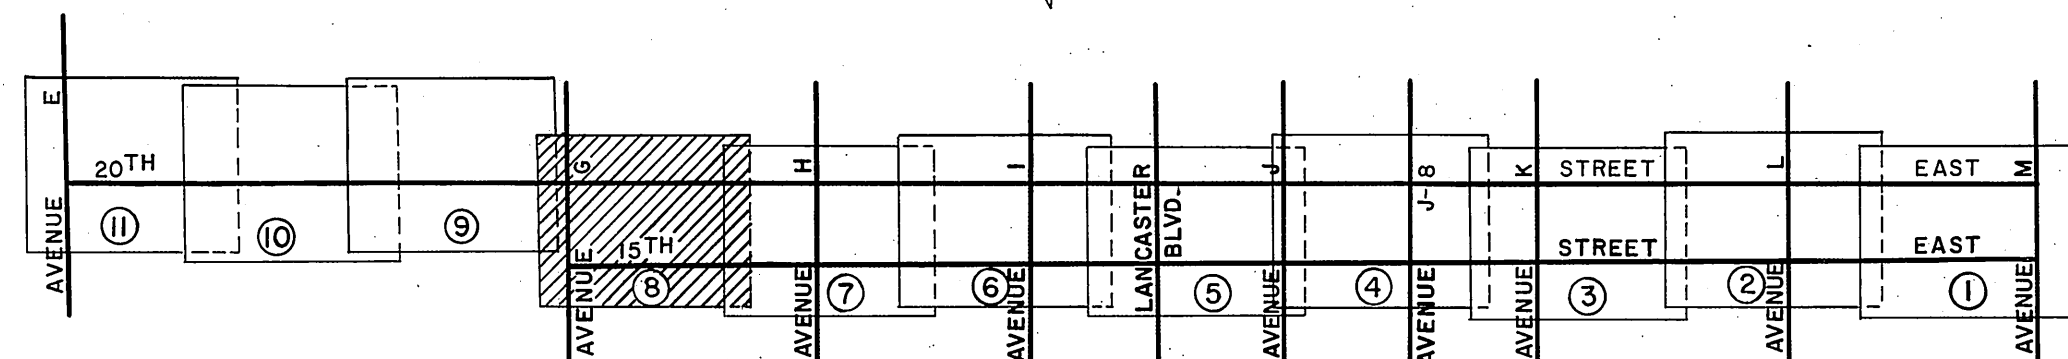


SCALE IN FEET
100 0 100 200 300




COUNTY OF LOS ANGELES DEPARTMENT OF COUNTY ENGINEER JOHN A. LAMBIE, COUNTY ENGINEER PREPARED BY SURVEY DIVISION C. E. BRUNTY, DIVISION ENGINEER SURVEYED BY J. MENDONCA CHECKED BY R. G. HILARIO DRAWN BY R. P. SHEAN	ALIGNMENT MAP OF 15TH STREET EAST FROM AVENUE M TO AVENUE G AND 20TH STREET EAST FROM AVENUE M TO AVENUE E BASIS OF BEARINGS CALIFORNIA COORDINATE SYSTEM ZONE 7		COUNTY SURVEYOR'S MAP NO. B-5043 SHEET 8 OF 11 SHEETS FILED 6-13-1962 J. J. Mendonca SURVEYED FEB-AUG, 1967 REFERENCE F.B. 1662-63-191 JOB NUMBER 009702, 009701 INDEX MAP NO. 70	REVISION NO. BY DATE ① A.M. 1-18-78
---	---	--	---	---

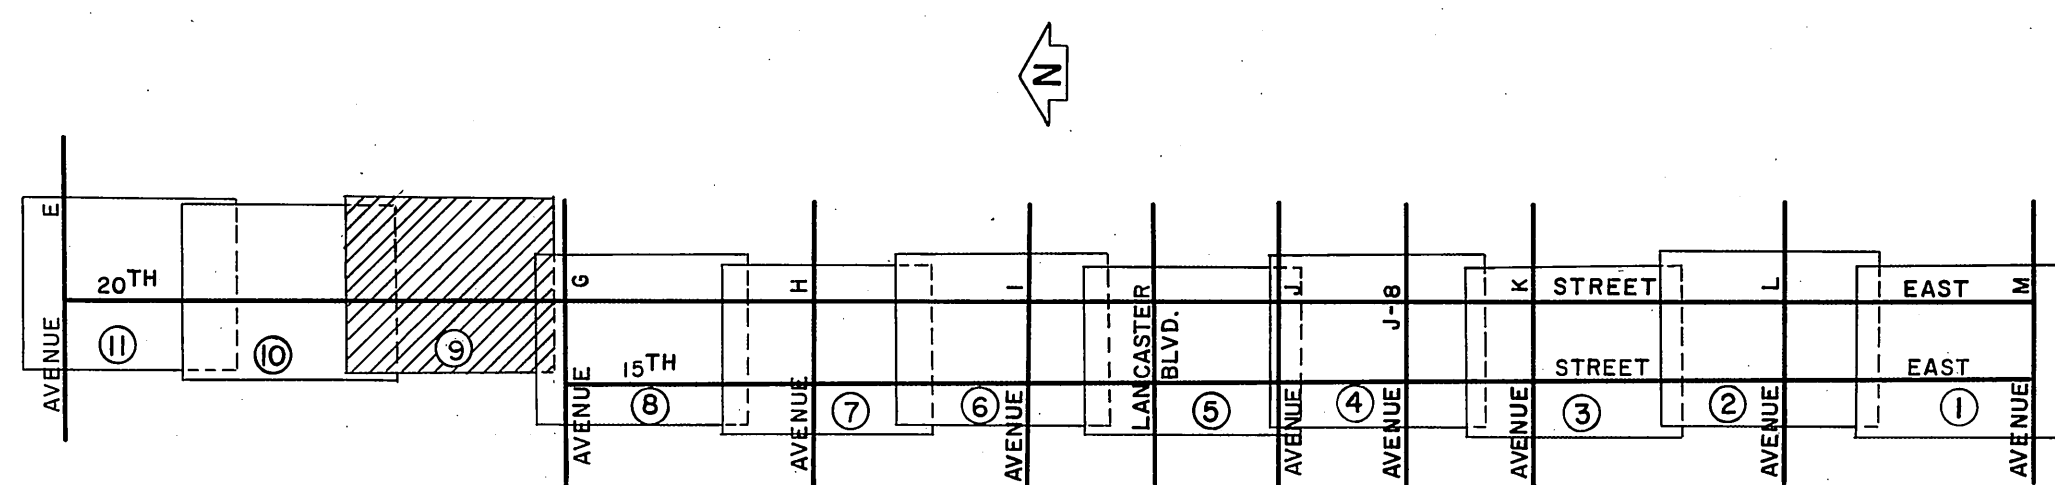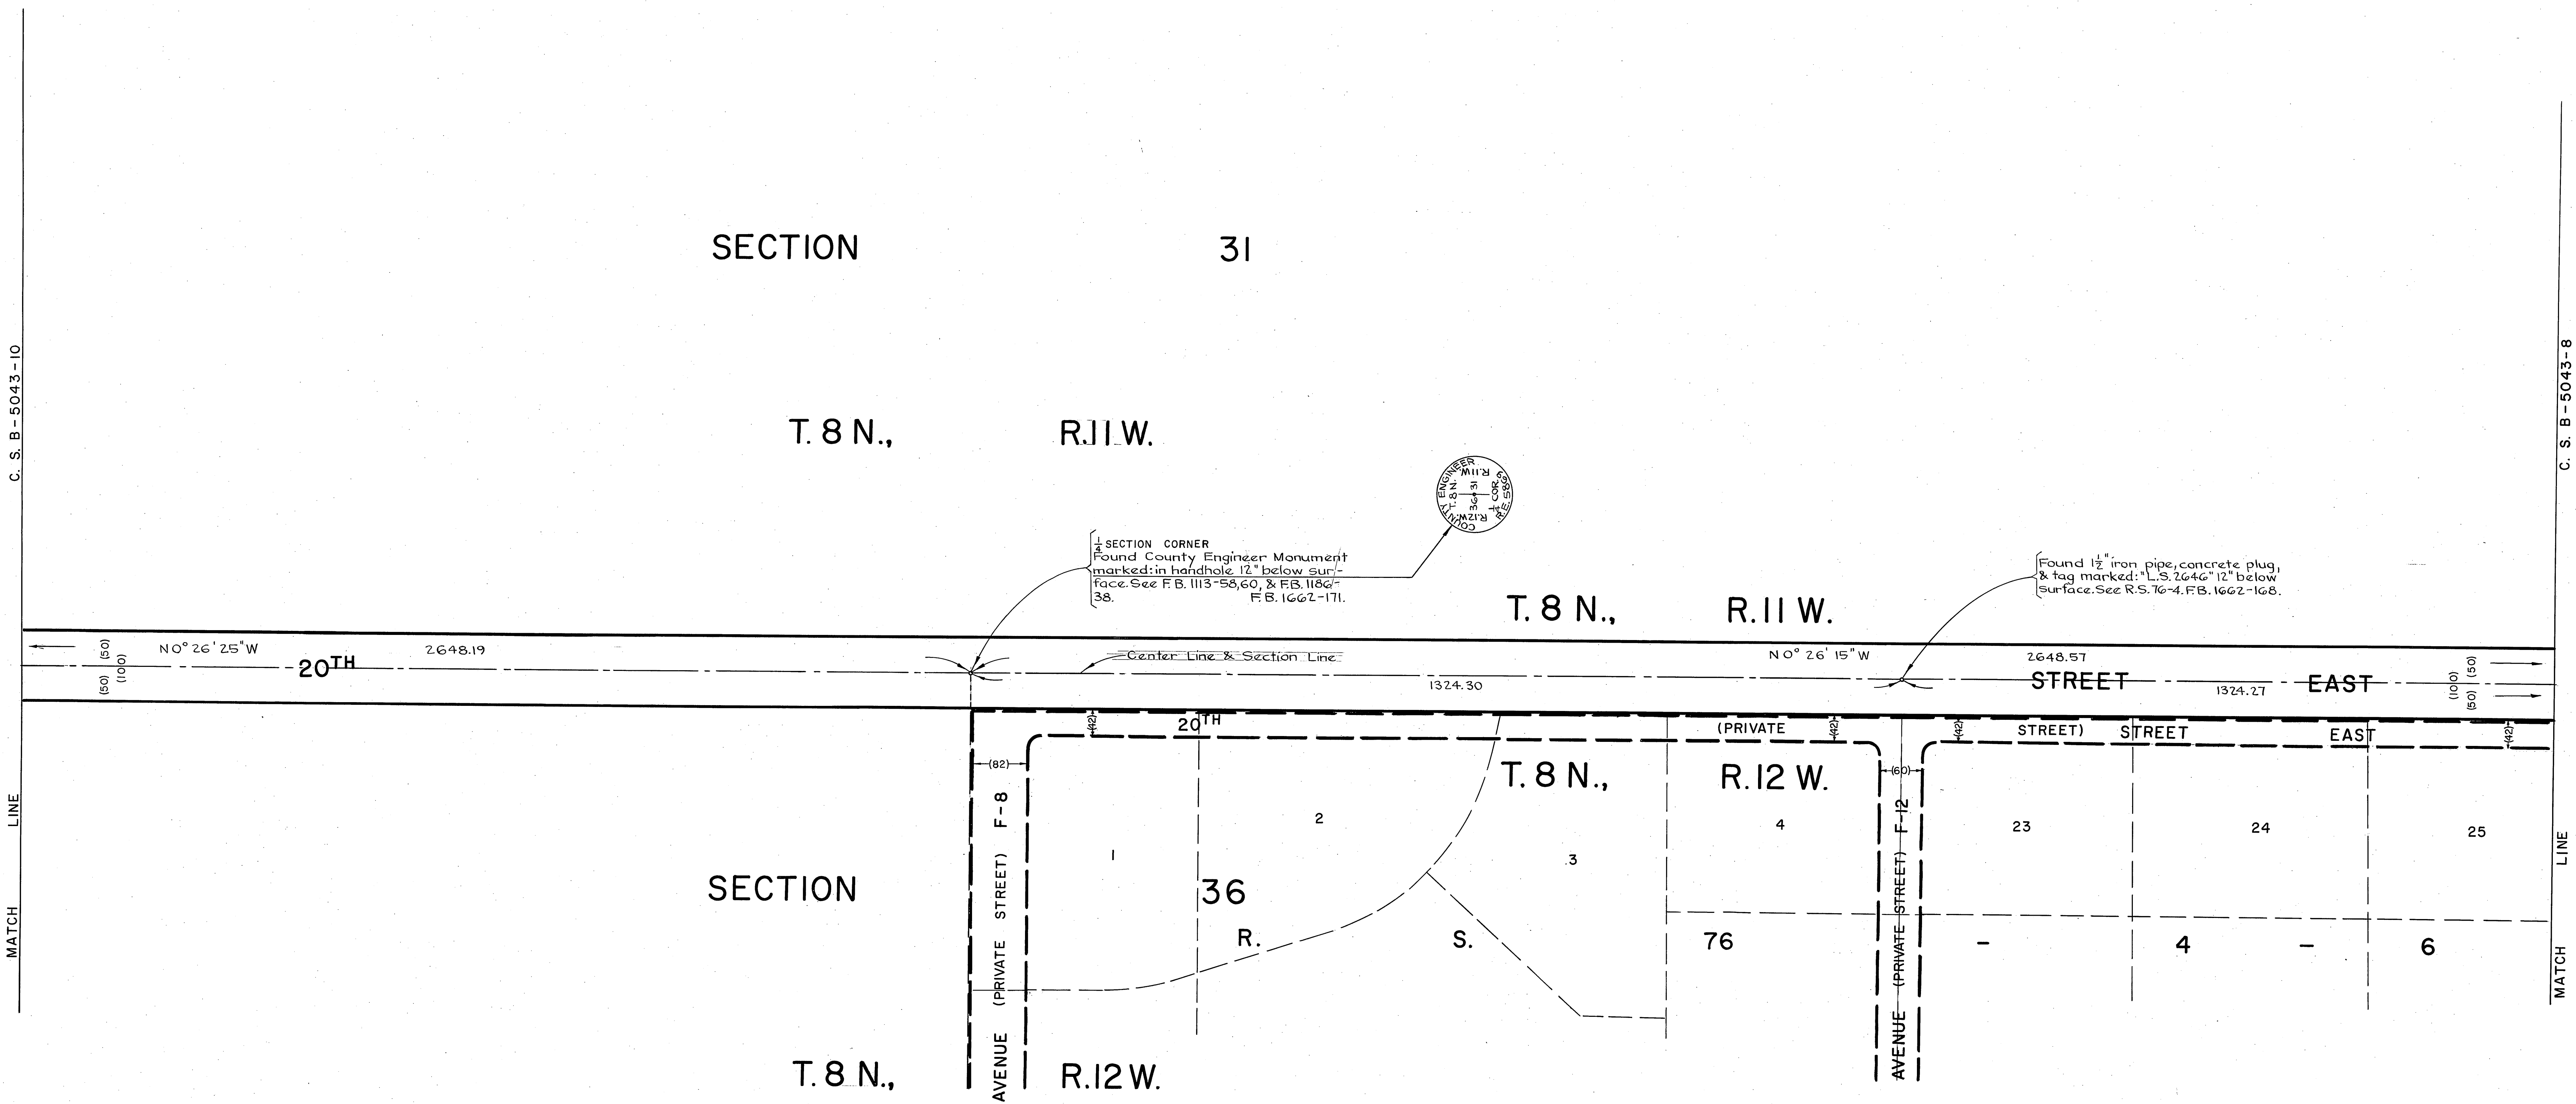




VICINITY MAP
NOT TO SCALE

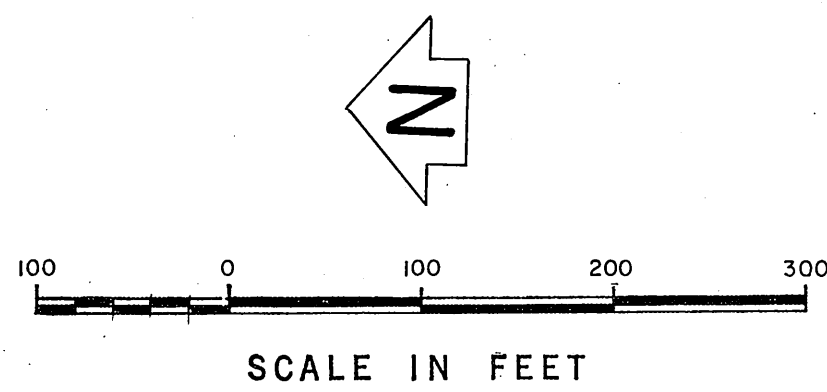

COUNTY OF LOS ANGELES DEPARTMENT OF COUNTY ENGINEER JOHN A. LAMBE - COUNTY ENGINEER PREPARED BY SURVEY DIVISION C. E. BRUNTY - DIVISION ENGINEER SURVEYED BY J. MENDONCA CHECKED BY R. G. HILARIO DRAWN BY R. R. SHEAN	ALIGNMENT MAP OF	COUNTY SURVEYOR'S MAP NO. B-5043	REVISION
	20TH STREET EAST FROM AVENUE M TO AVENUE E	SHEET 9 OF 11 SHEETS FILED: <i>[Signature]</i> , 1967 DEPOSIT FEB - AUG., 1967	NO. BY DATE
	BASIS OF BEARINGS	REFERENCE F.B. 1662-83-191	
	CALIFORNIA COORDINATE SYSTEM ZONE 7	JOB NUMBER 0097.01	INDEX MAP NO. 70

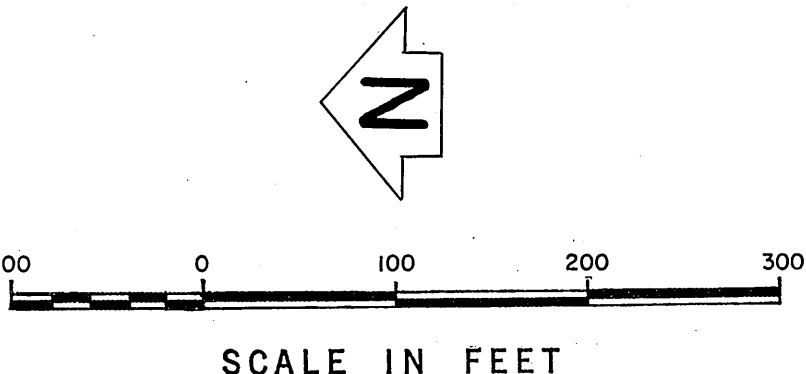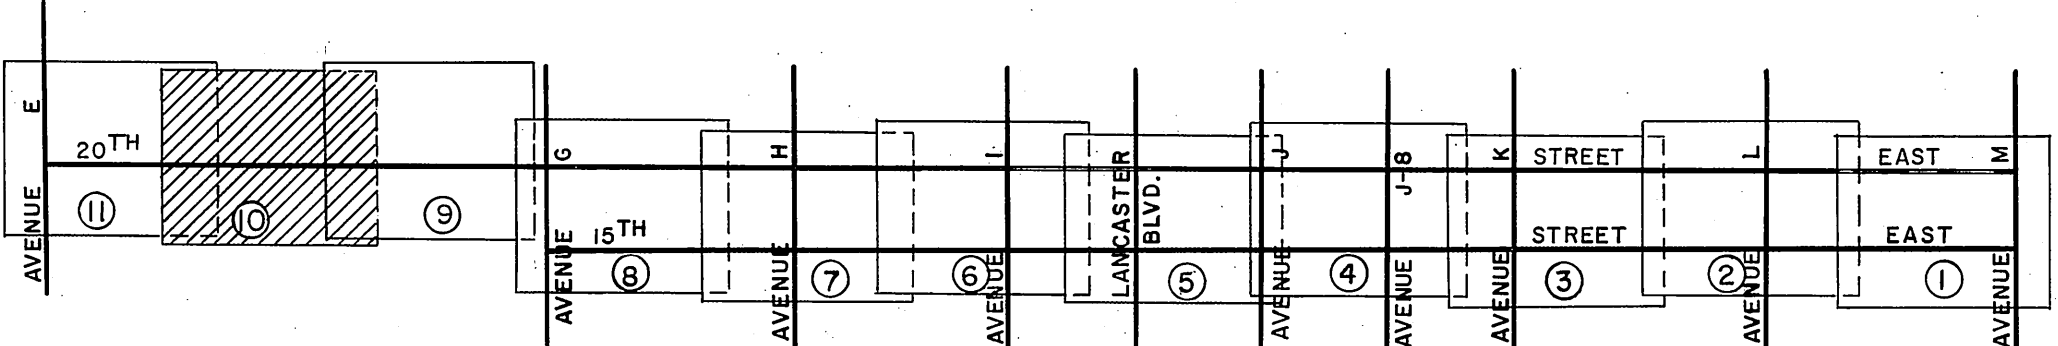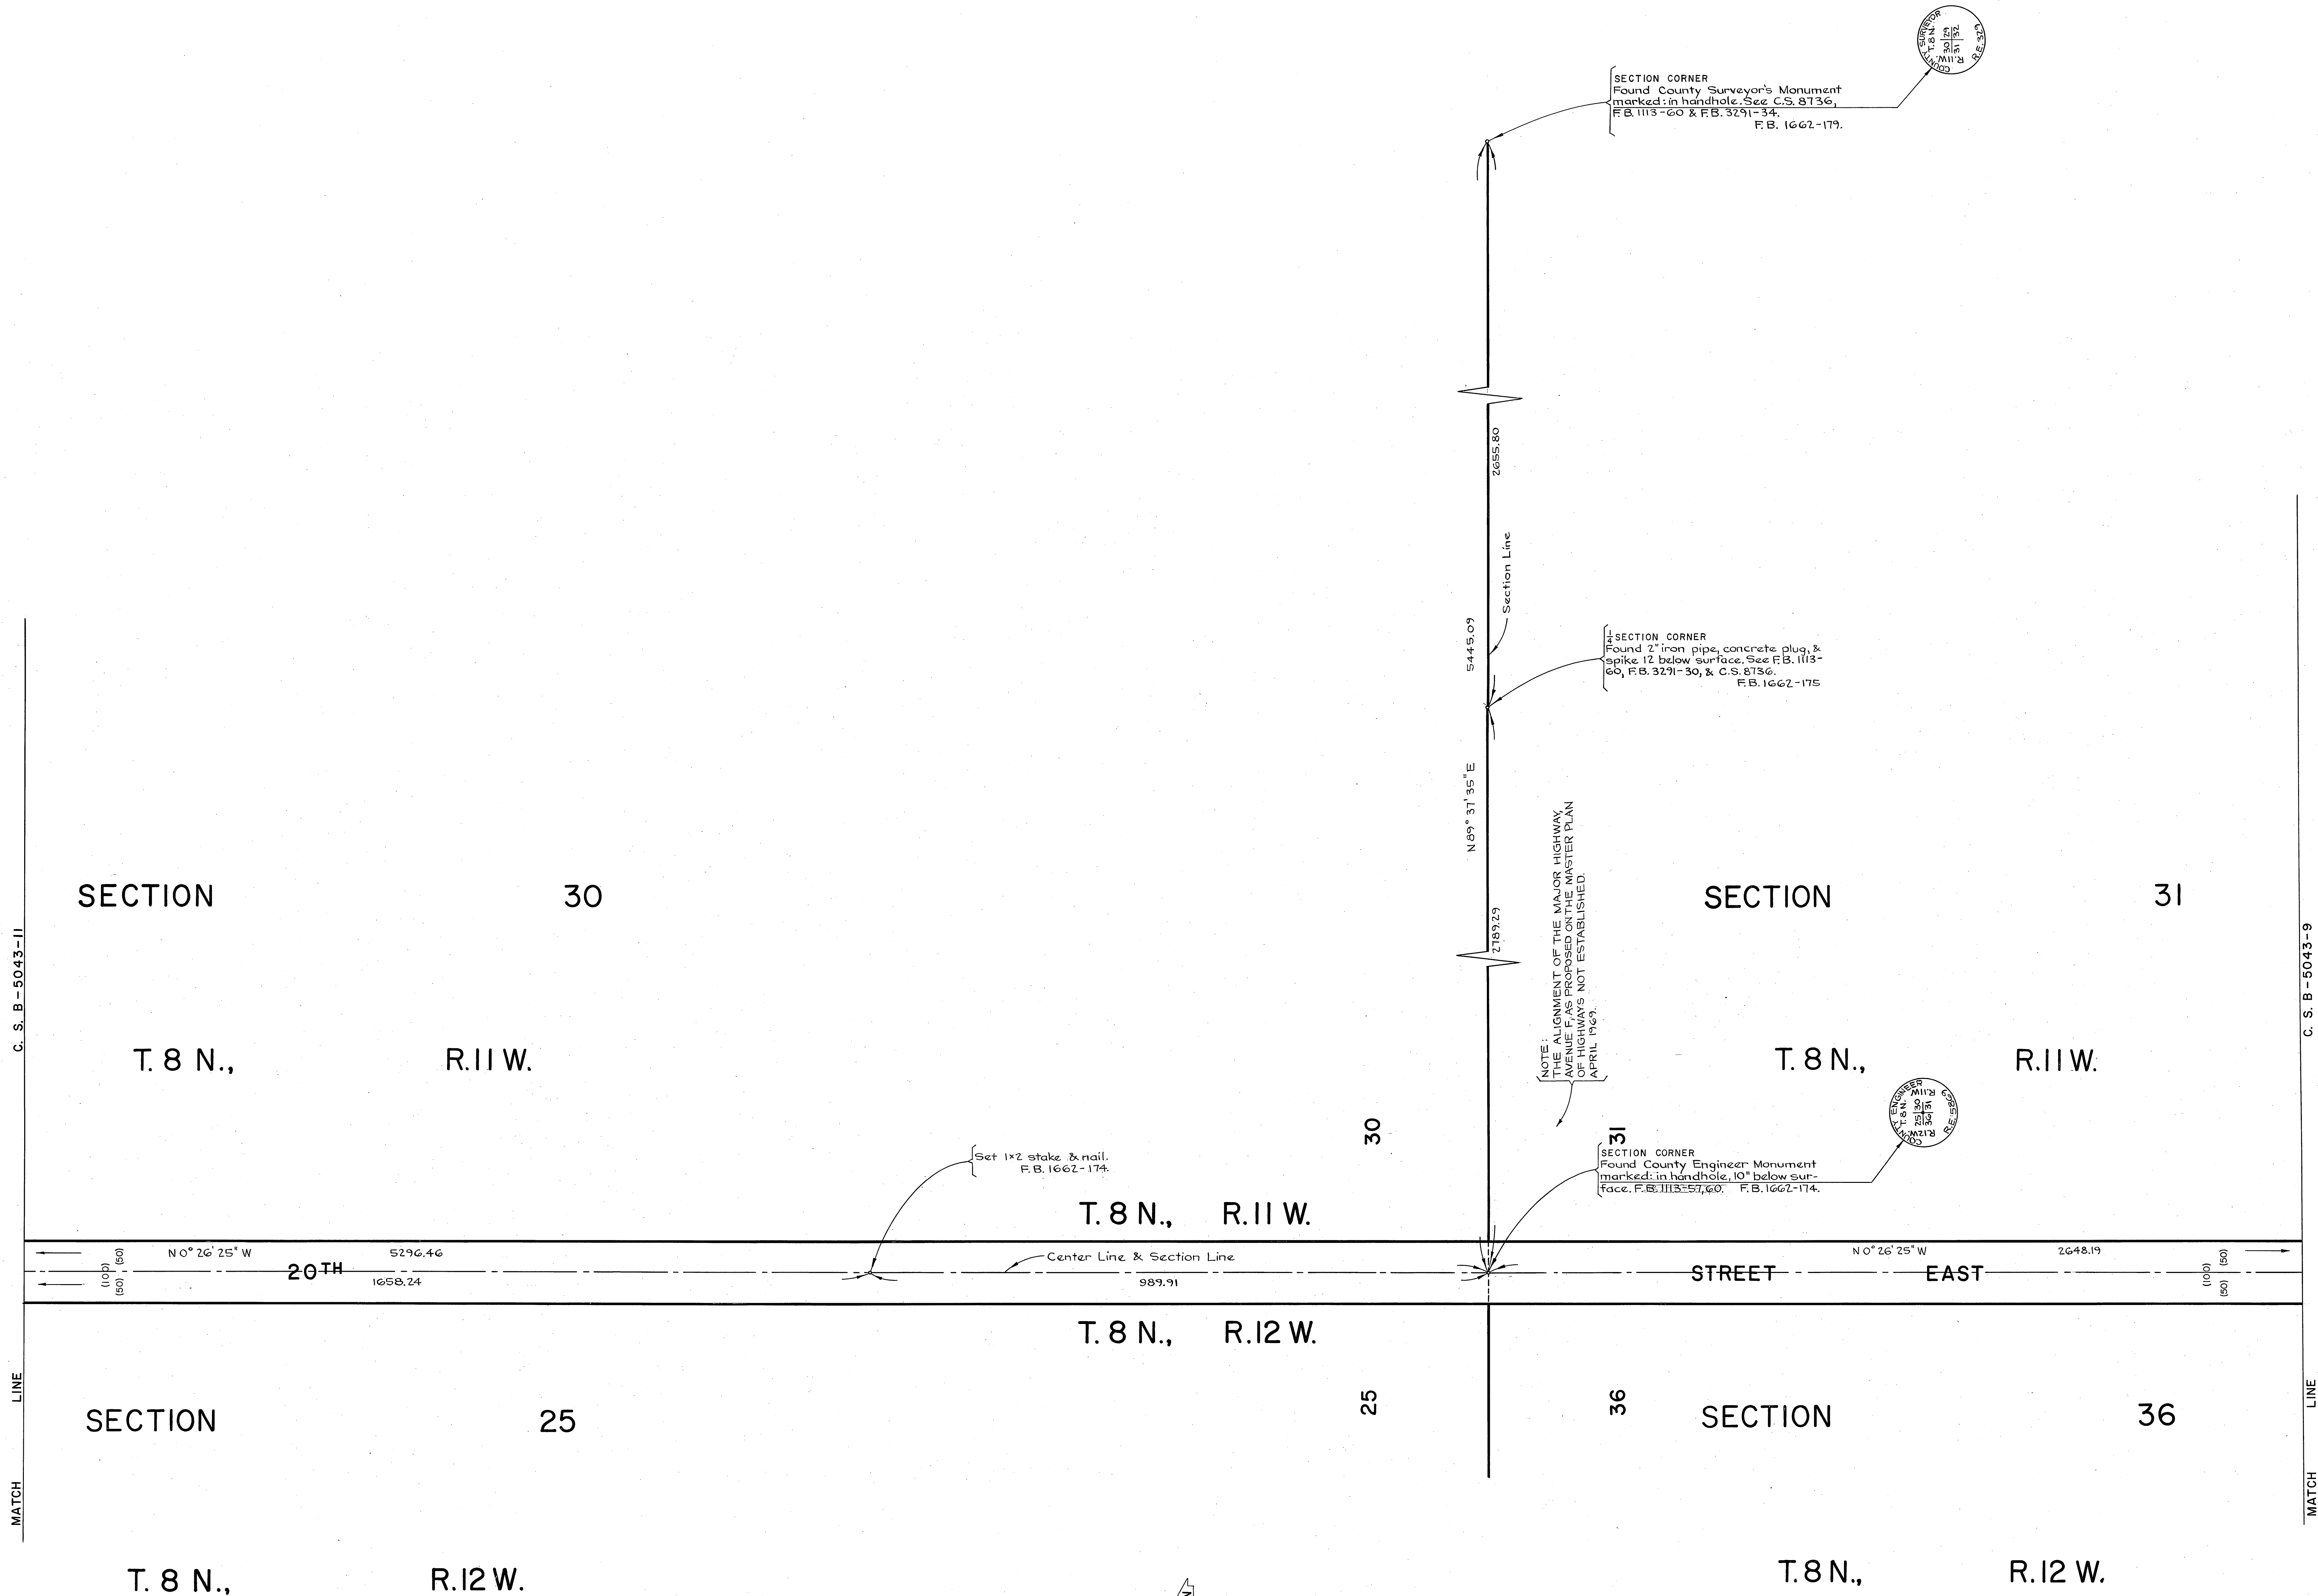

COUNTY OF LOS ANGELES DEPARTMENT OF COUNTY ENGINEER JOHN A. LAMBIE - COUNTY ENGINEER PREPARED BY SURVEY DIVISION C. E. BRUNY - DIVISION ENGINEER SURVEYED BY J. MENDONCA CHECKED BY R. G. HILARIO DRAWN BY R. R. SHEAN	ALIGNMENT MAP OF		COUNTY SURVEYOR'S MAP NO.
	20TH STREET EAST FROM AVENUE M TO AVENUE E		B-5043
	BASIS OF BEARINGS CALIFORNIA COORDINATE SYSTEM ZONE 7		SHEET 10 OF 11 SHEETS FILED <i>8-12</i> 19 <i>62</i> DEPUTY FEB.-AUG. 1967 REFERENCE F.B. 1662-83-191
			JOB NUMBER 0097.01 INDEX MAP NO. 70

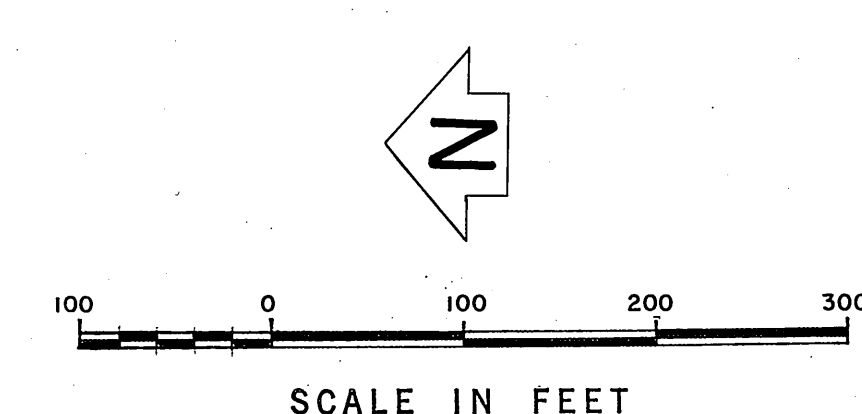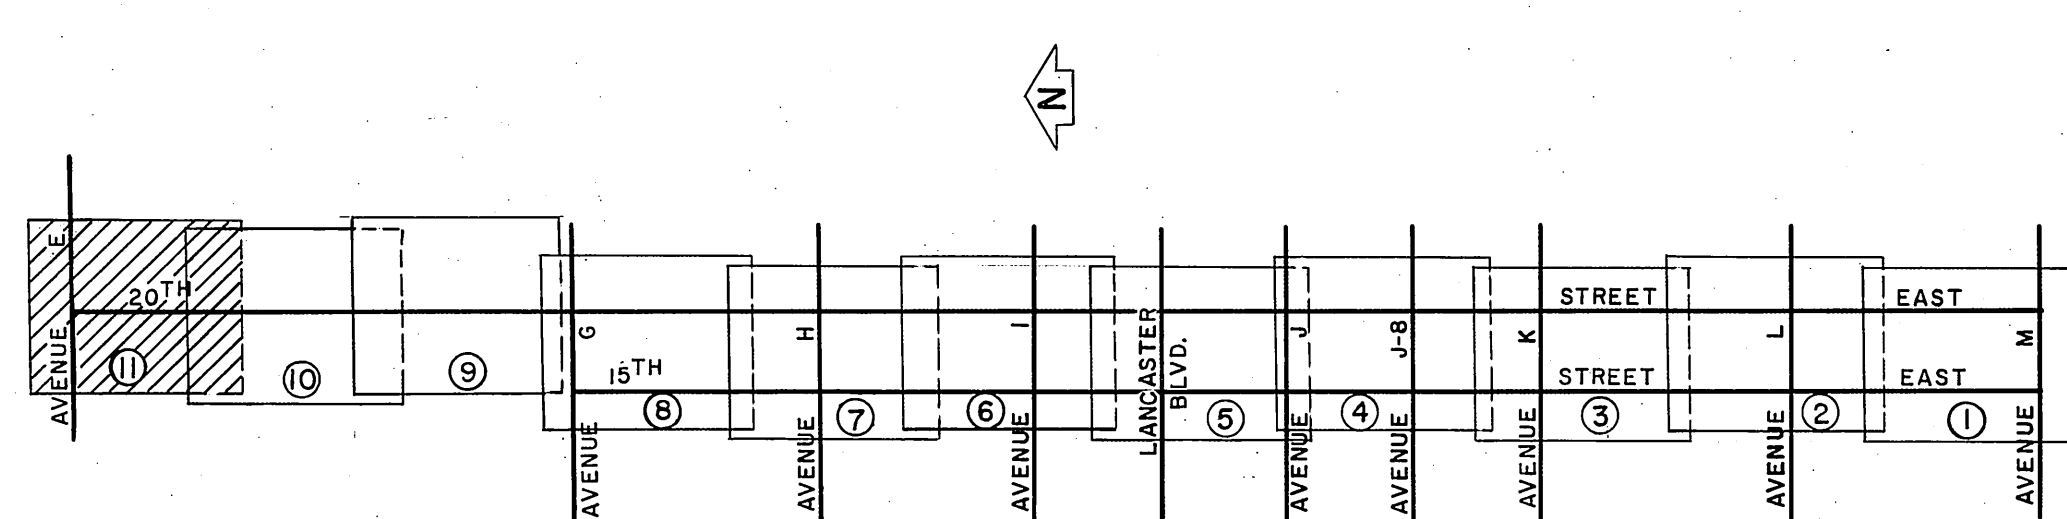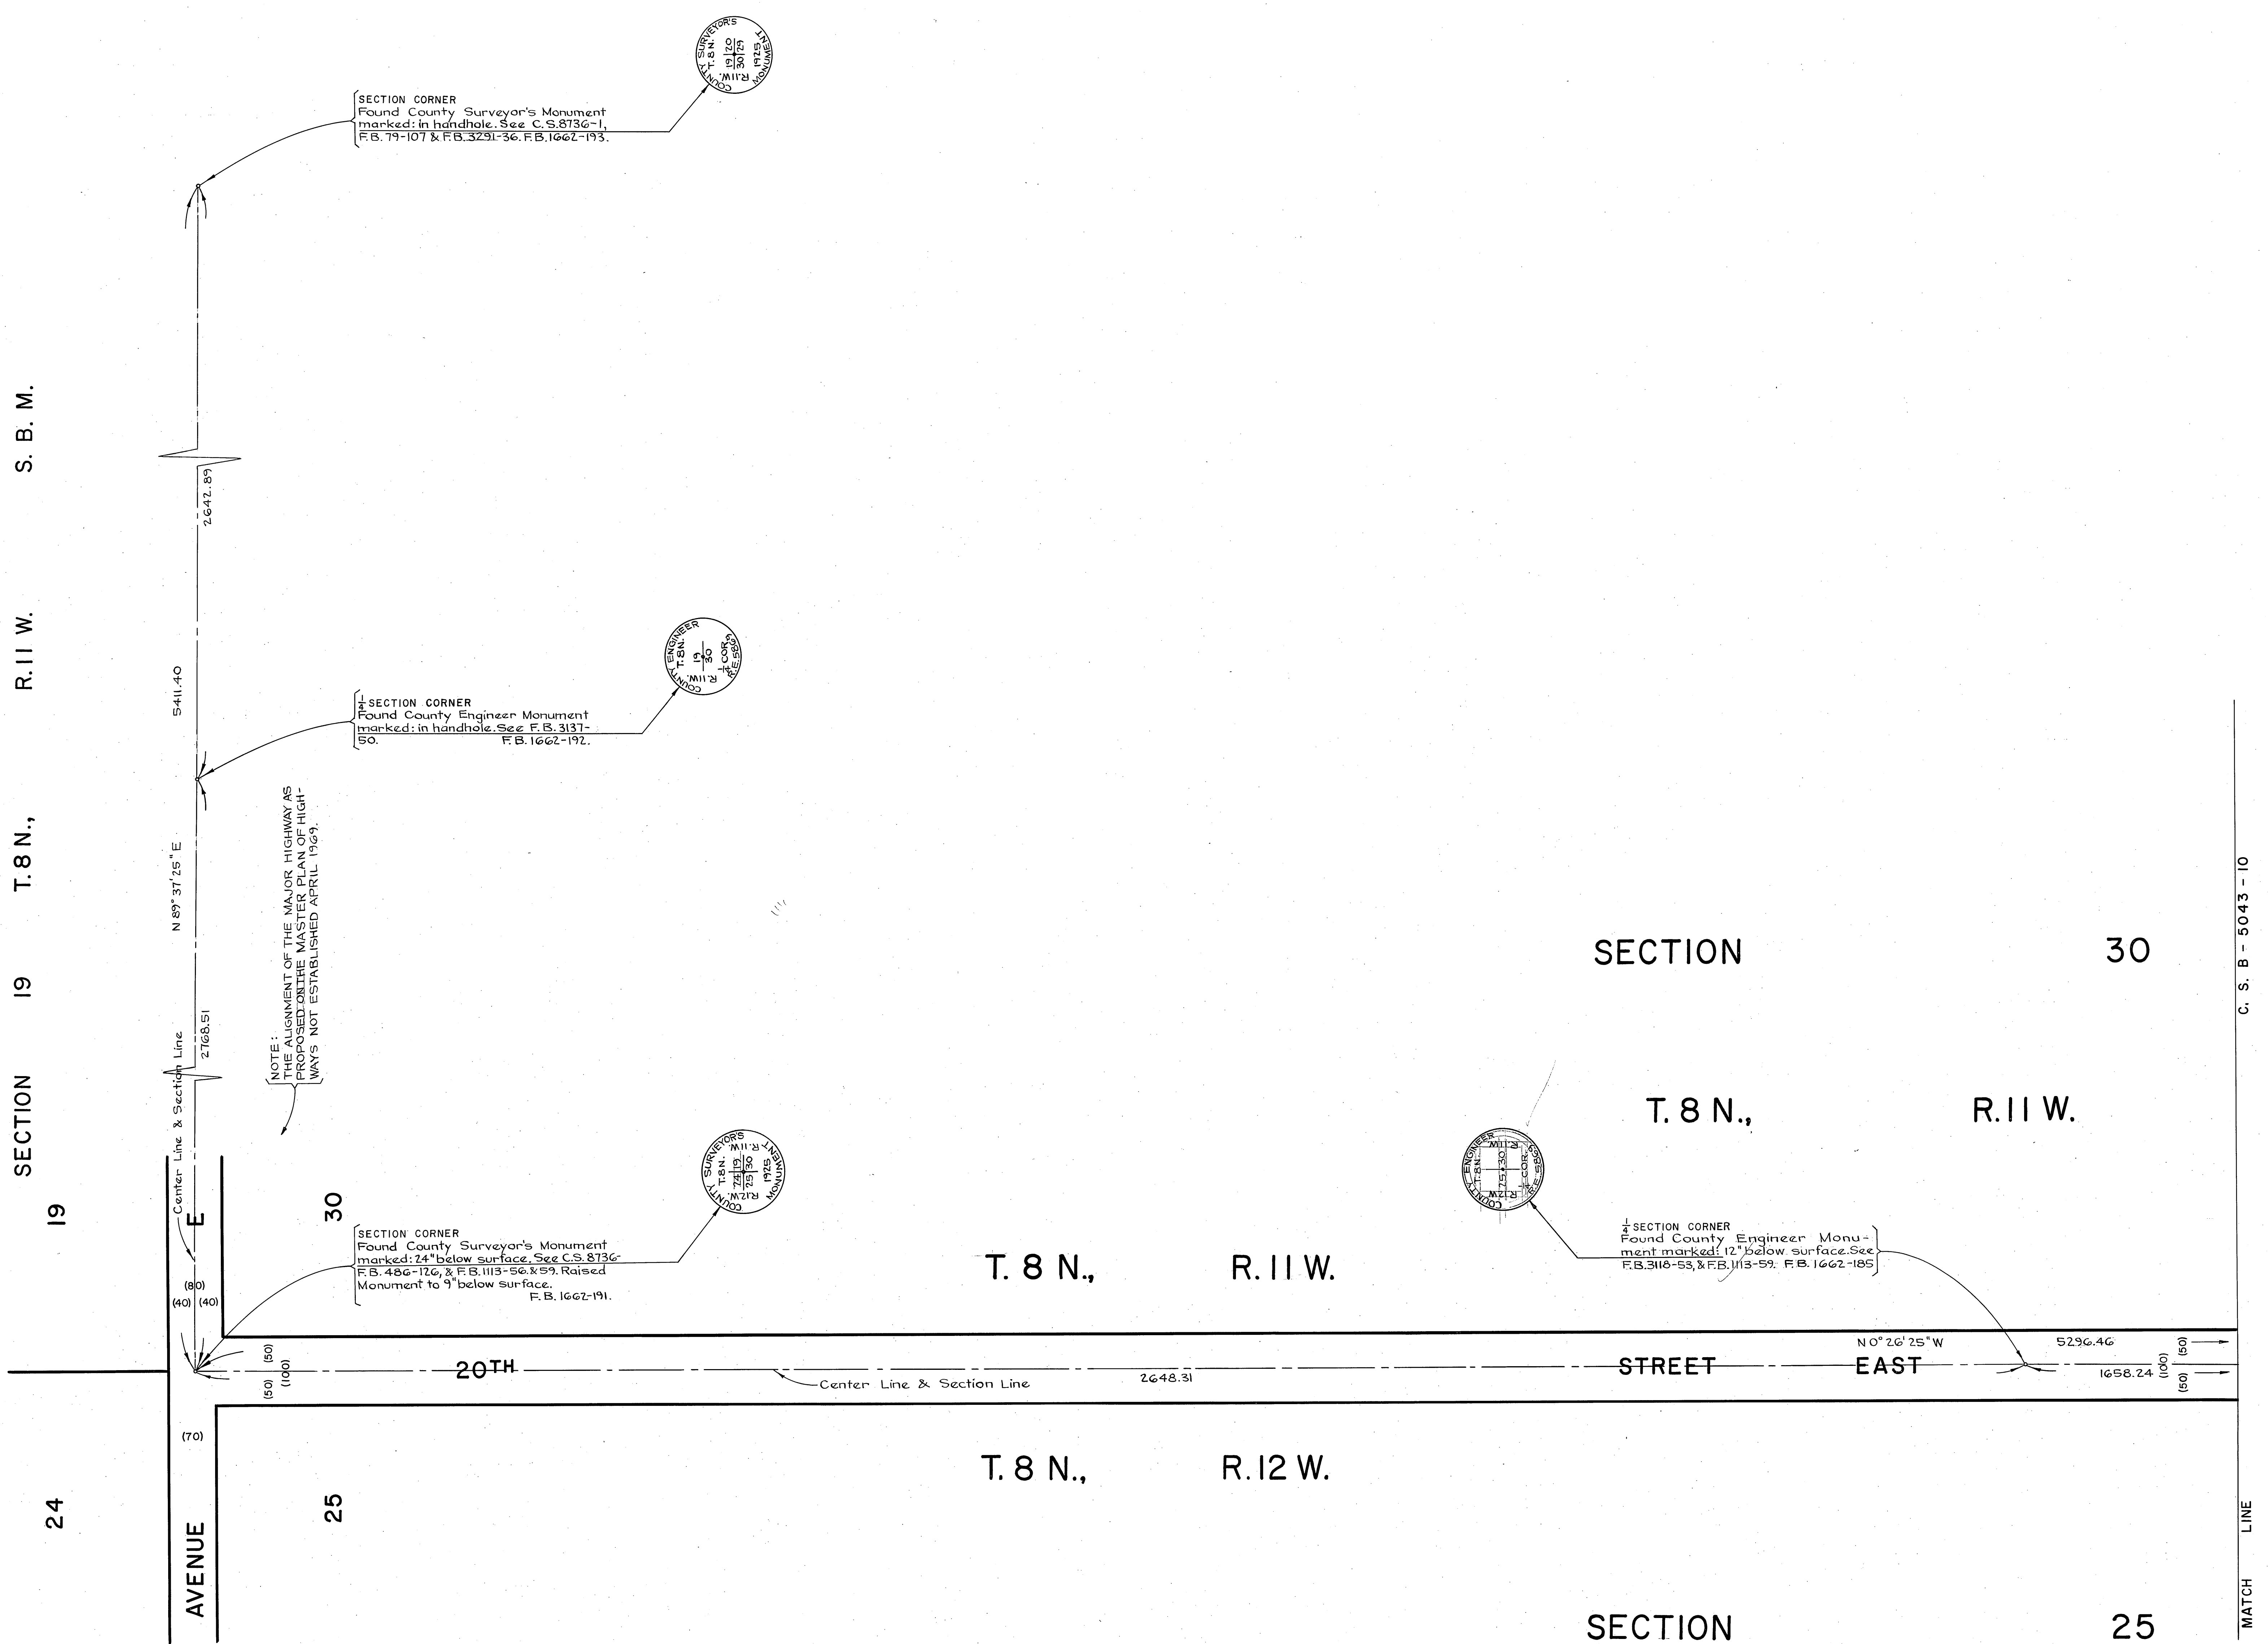

COUNTY OF LOS ANGELES DEPARTMENT OF COUNTY ENGINEER JOHN A. LAMBE - COUNTY ENGINEER PREPARED BY SURVEY DIVISION C. E. BRUNTY - DIVISION ENGINEER SURVEYED BY J. MENDONÇA CHECKED BY R. G. HILARIO DRAWN BY R. R. SHEAN	ALIGNMENT MAP OF 20TH STREET EAST FROM AVENUE M TO AVENUE E BASIS OF BEARINGS CALIFORNIA COORDINATE SYSTEM ZONE 7	COUNTY SURVEYOR'S MAP NO. B-5043 SHEET 11 OF 11 SHEETS FILED <u>6-12</u> 19 <u>69</u> BY <u>Survey Division</u> SURVEYED FEB.-AUG., 1967 REFERENCE F.B. 1662-83-191 JOB NUMBER 0097.01 INDEX MAP NO. 70	REVISION NO. BY DATE	