

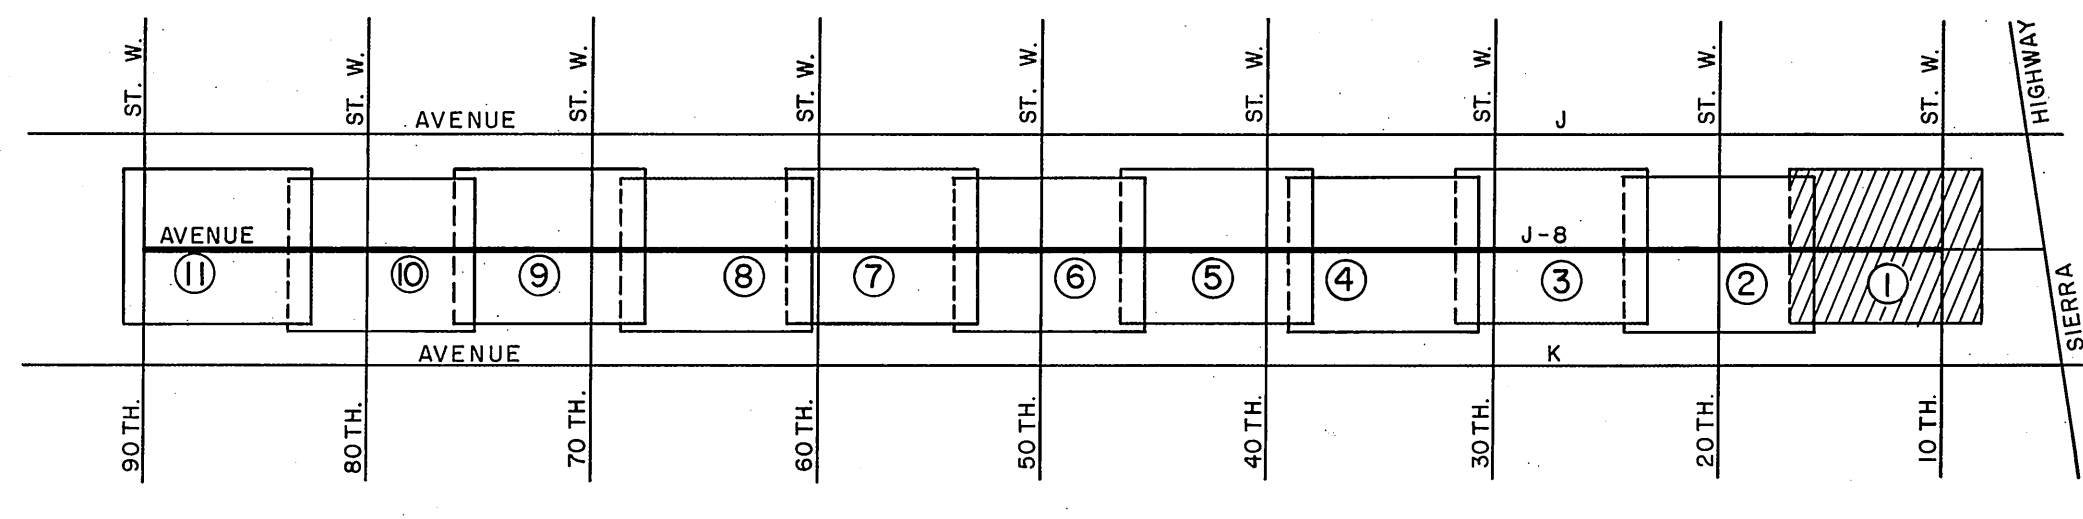
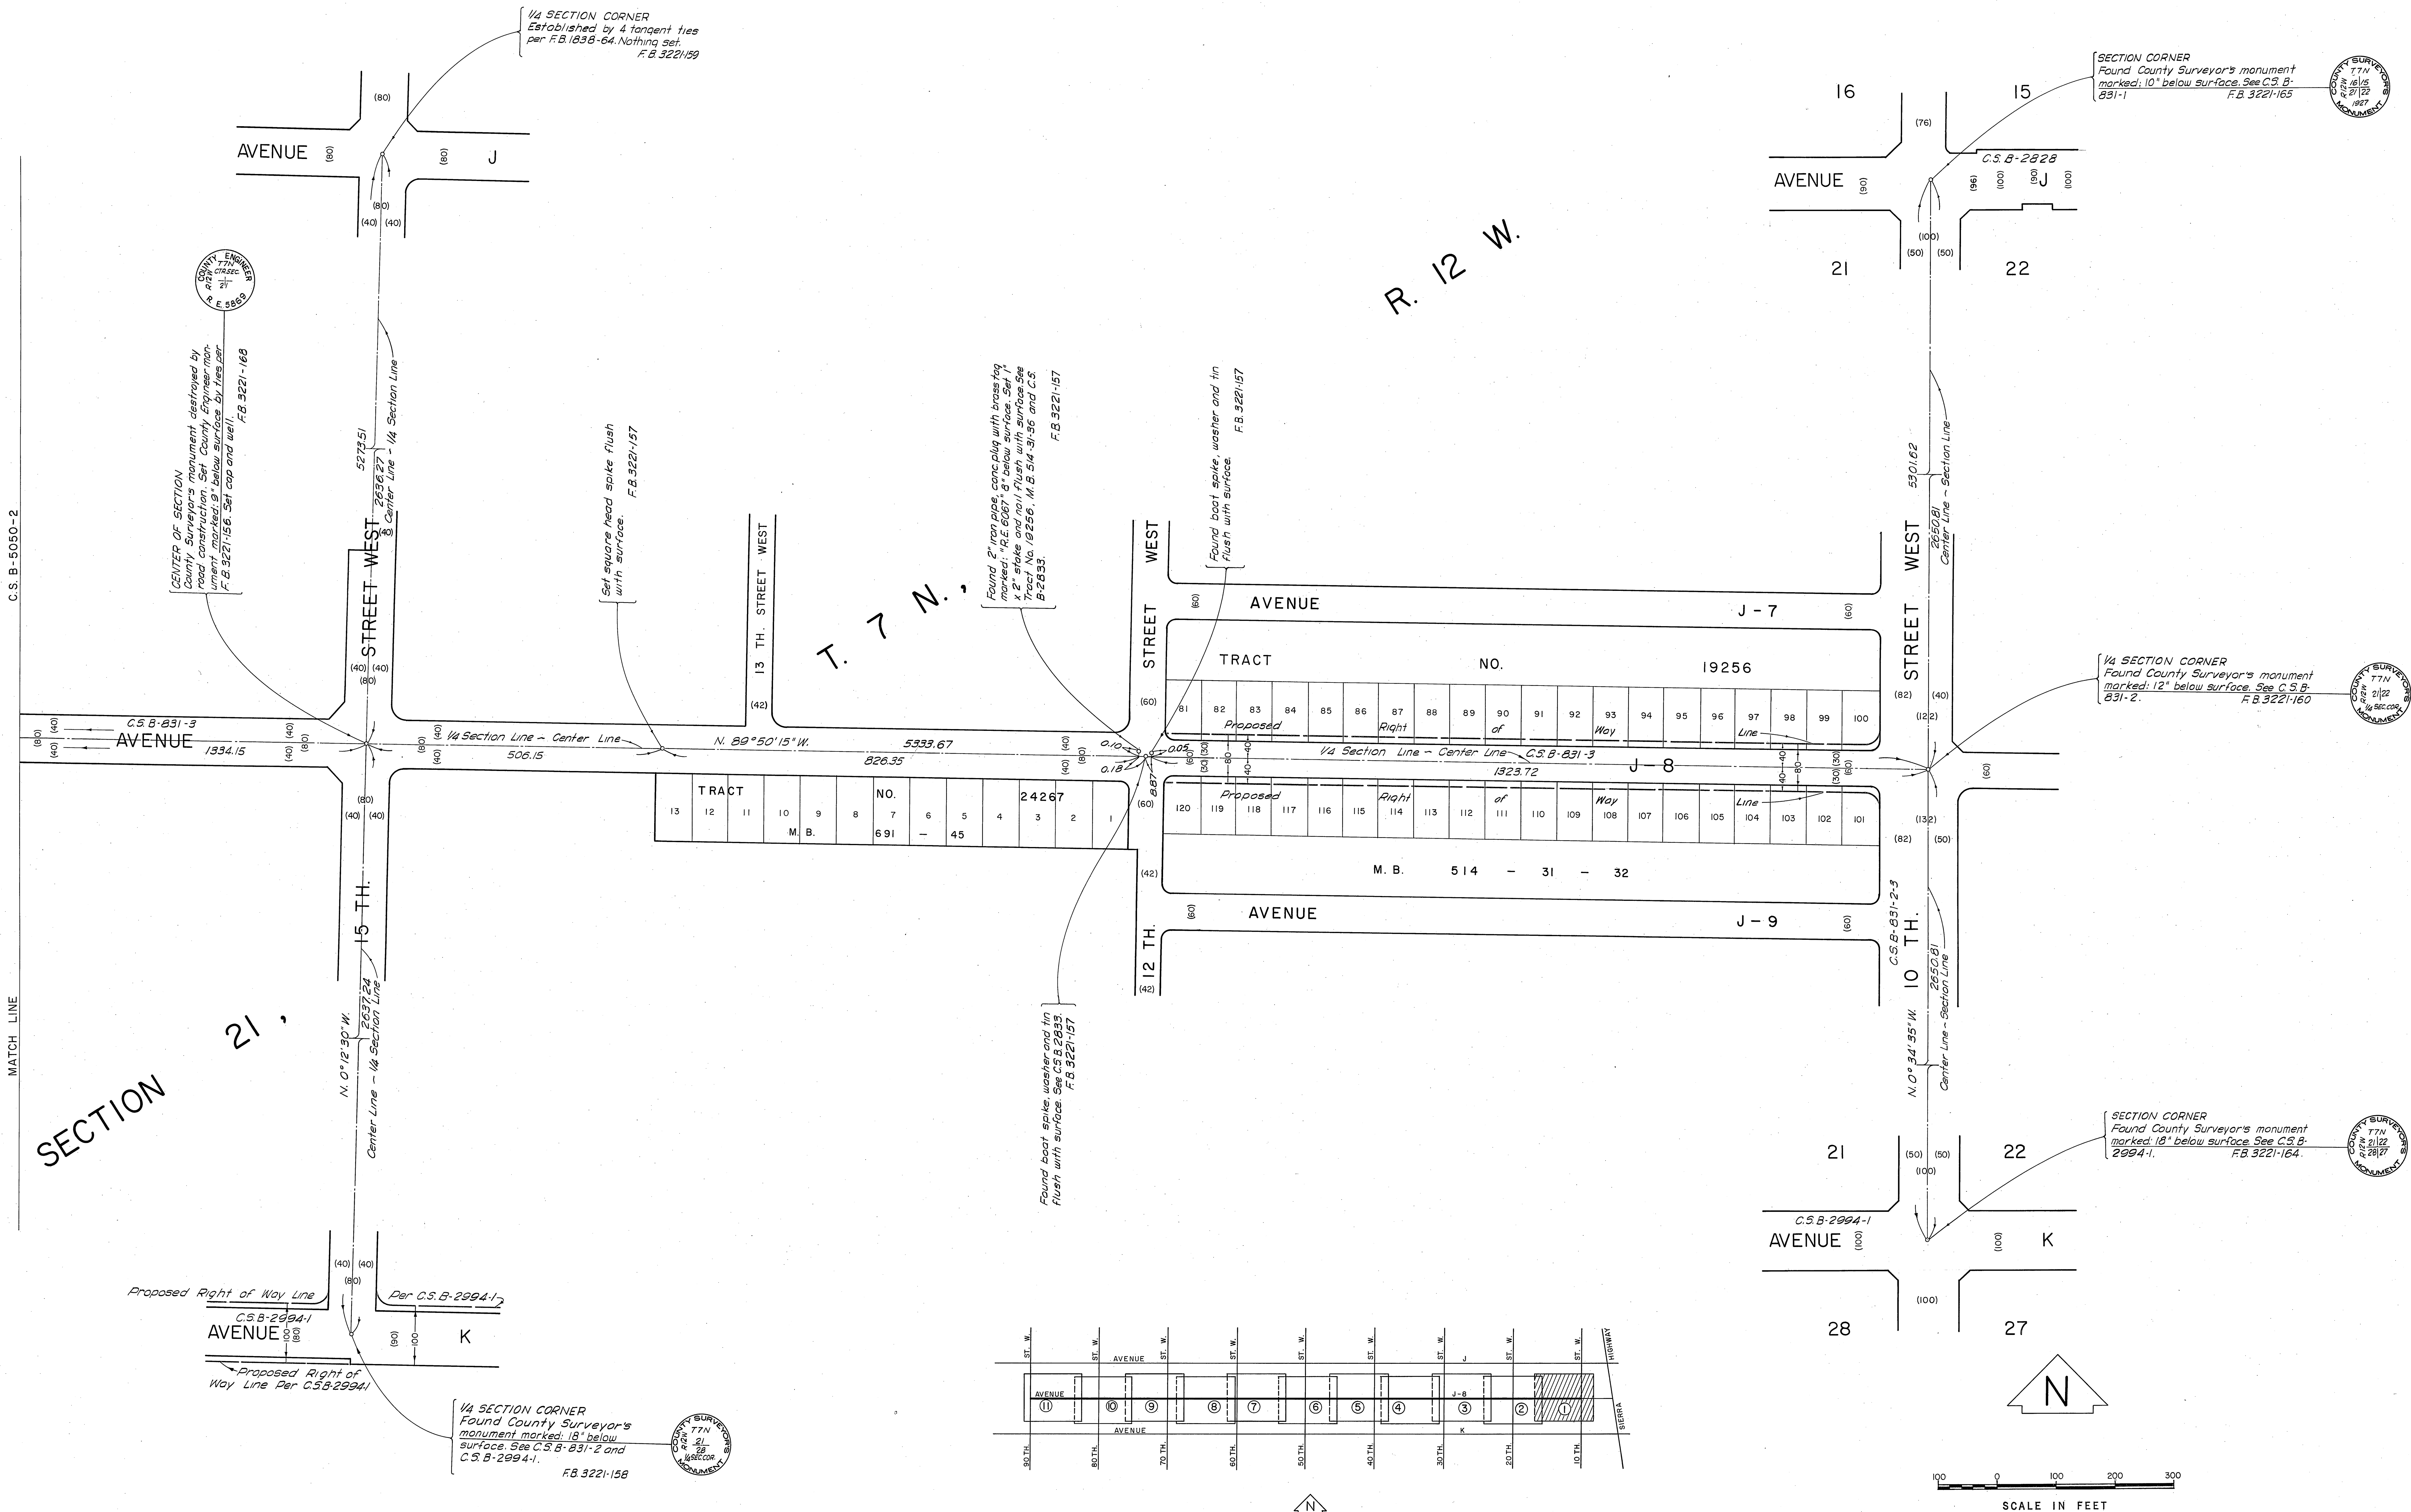
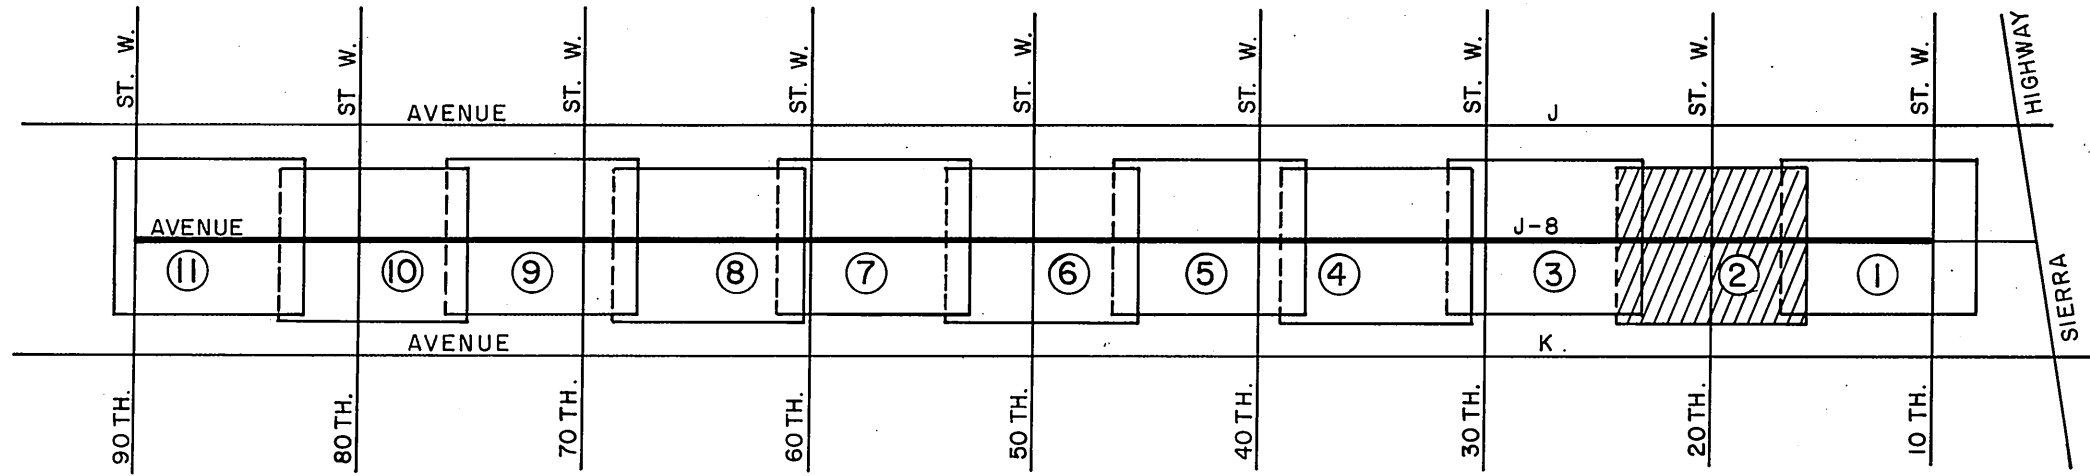
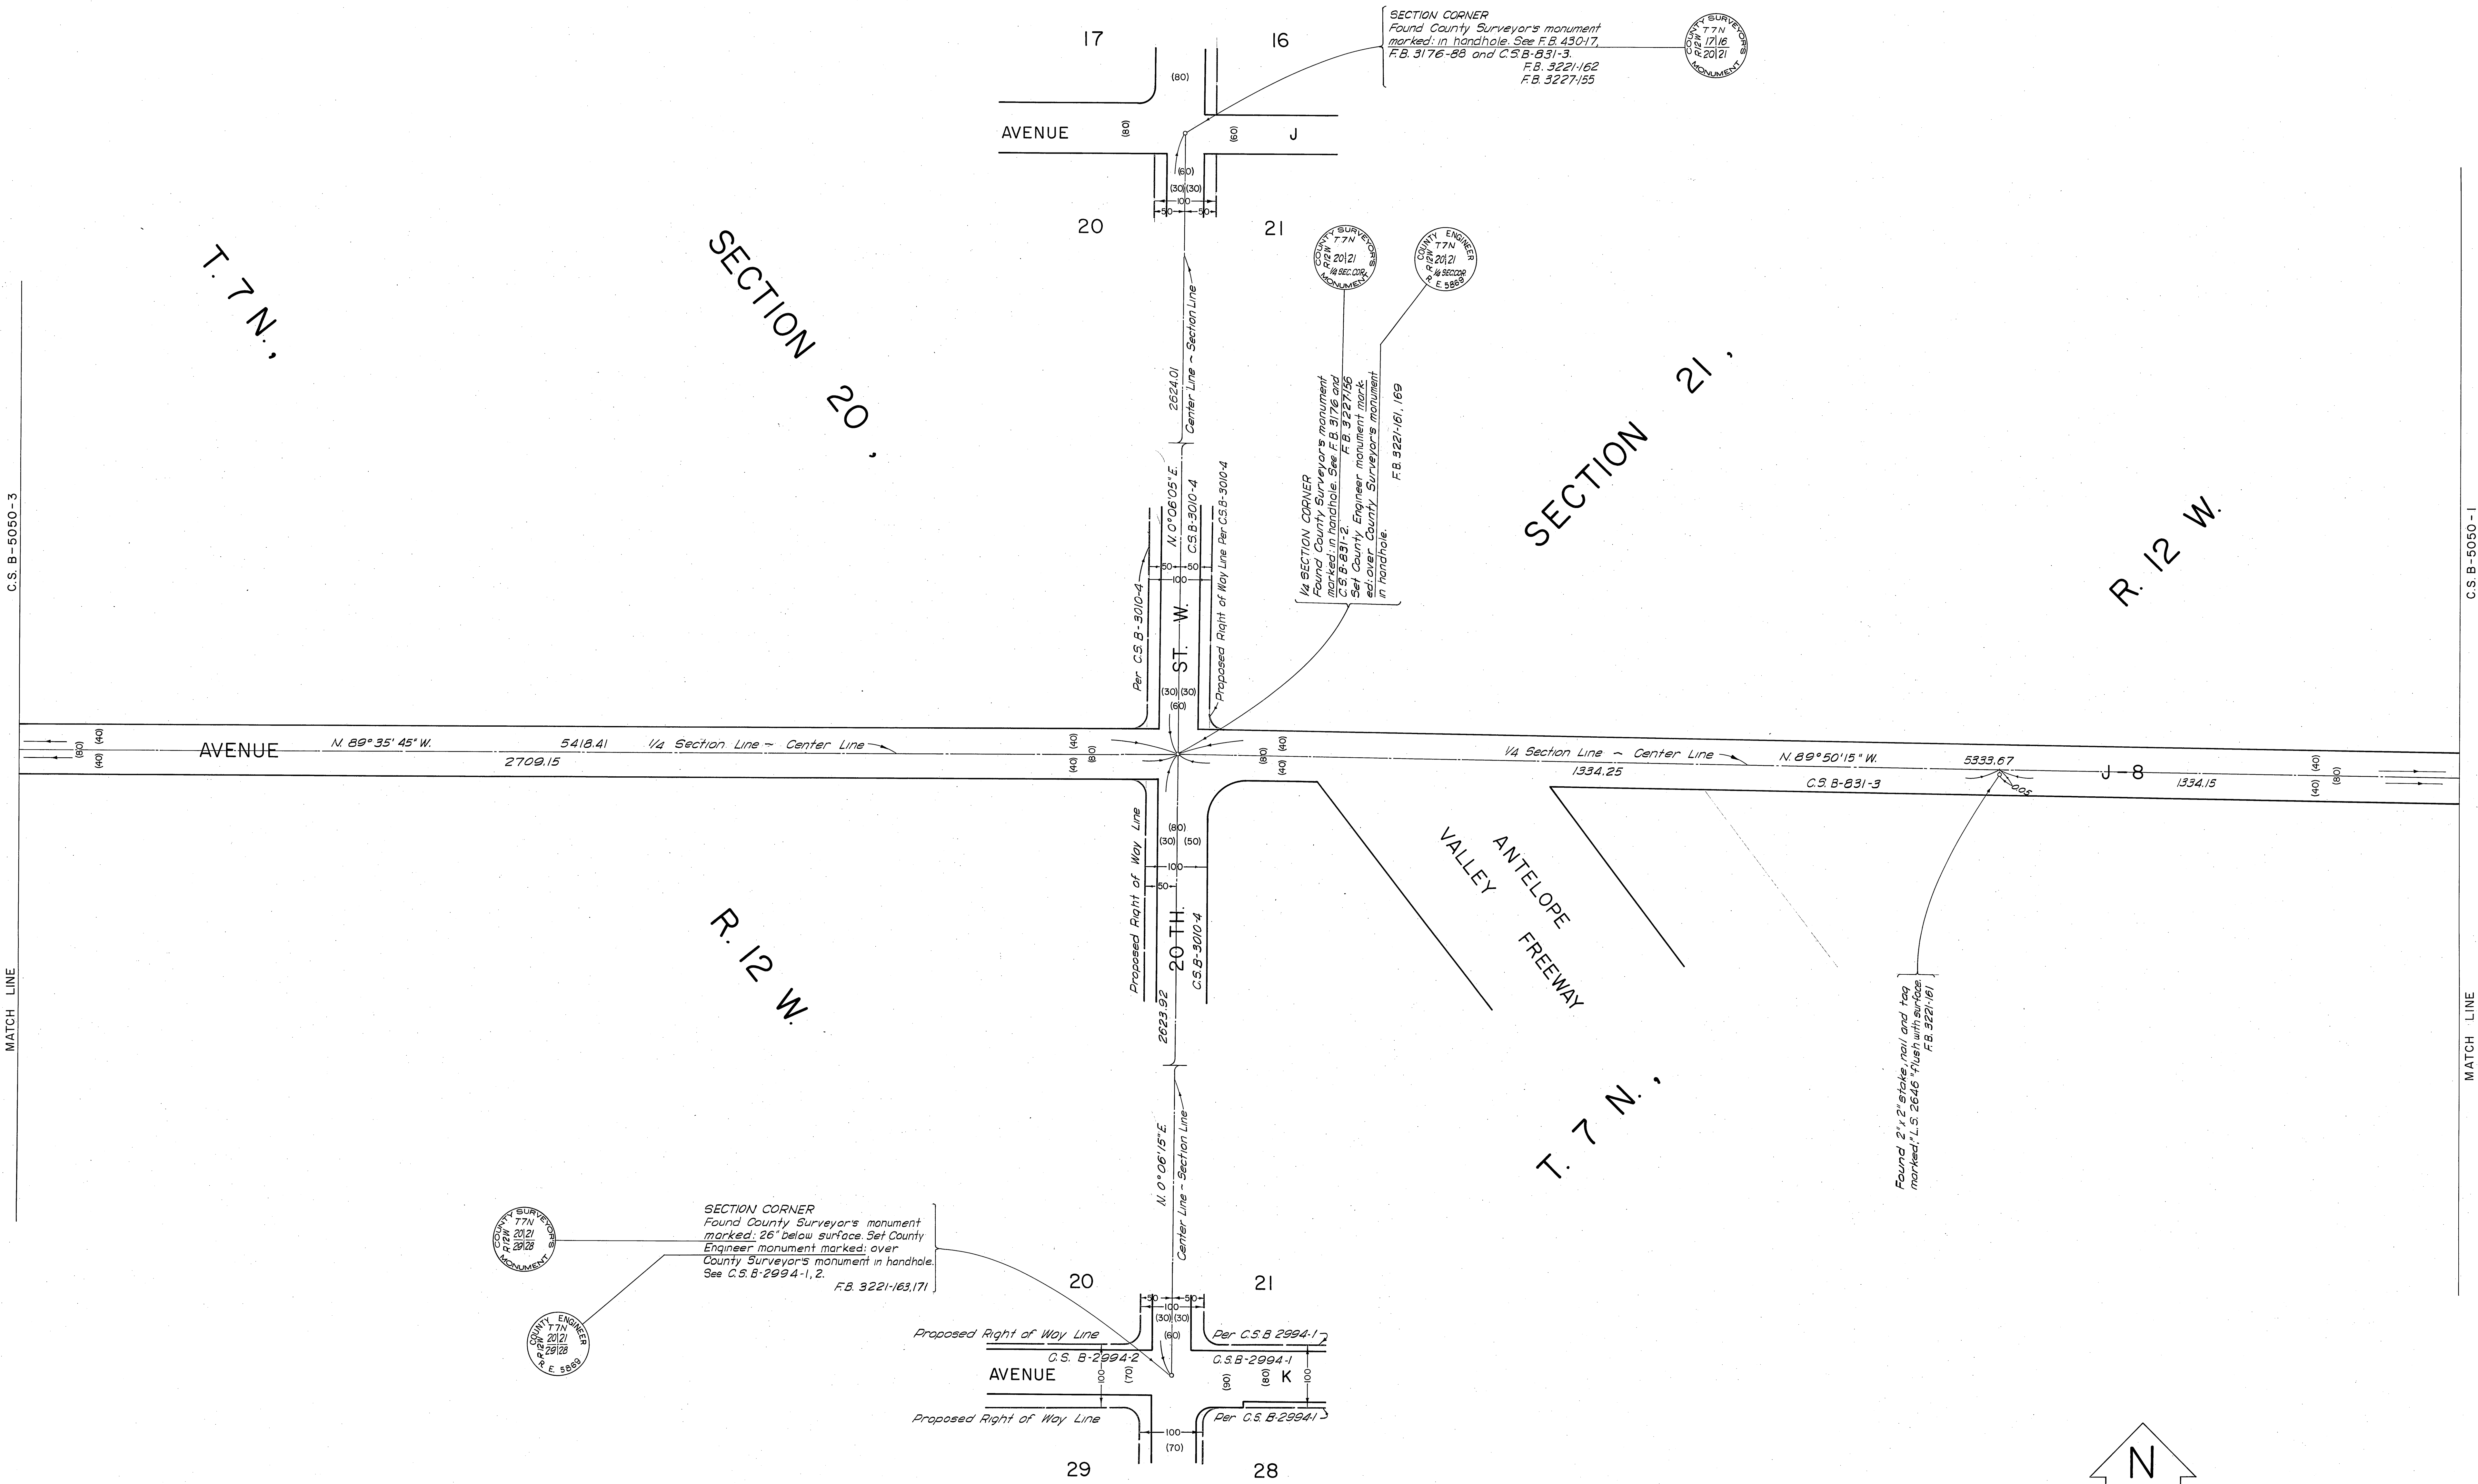
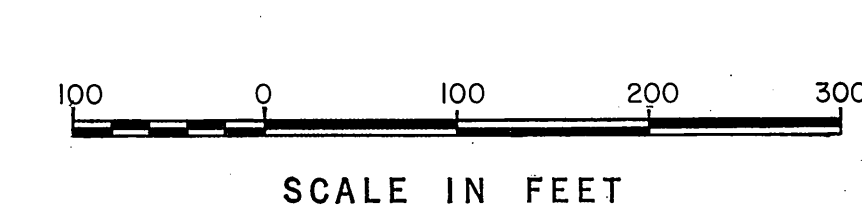


COUNTY OF LOS ANGELES DEPARTMENT OF COUNTY ENGINEER JOHN A. LAMBIE - COUNTY ENGINEER PREPARED BY SURVEY DIVISION C. E. BRUNTY - DIVISION ENGINEER SURVEYED BY J. MENDONCA CHECKED BY R. G. HILARIO DRAWN BY S. KURACHI	ALIGNMENT MAP OF AVENUE J-8 FROM 10TH STREET WEST TO 90TH STREET WEST BASIS OF BEARINGS THE BEARING OF THE SOUTHEAST LINE OF SECTION 20, T. 7 N., R. 12 W. AS SHOWN ON C.S.B-3010-4		COUNTY SURVEYOR'S MAP NO. B-5050 SHEET 1 OF 11 SHEETS FILED: <u>6-27</u> , 19 <u>67</u> <u>John A. Lambie</u> DEPUTY SURVEYED MAR., 1966 - OCT., 1967 REFERENCE F.B. 3221 F.B. 3227 F.B. 3229 F.B. 3273 JOB NUMBER 005618 INDEX MAP NO. 71	REVISION NO. BY DATE

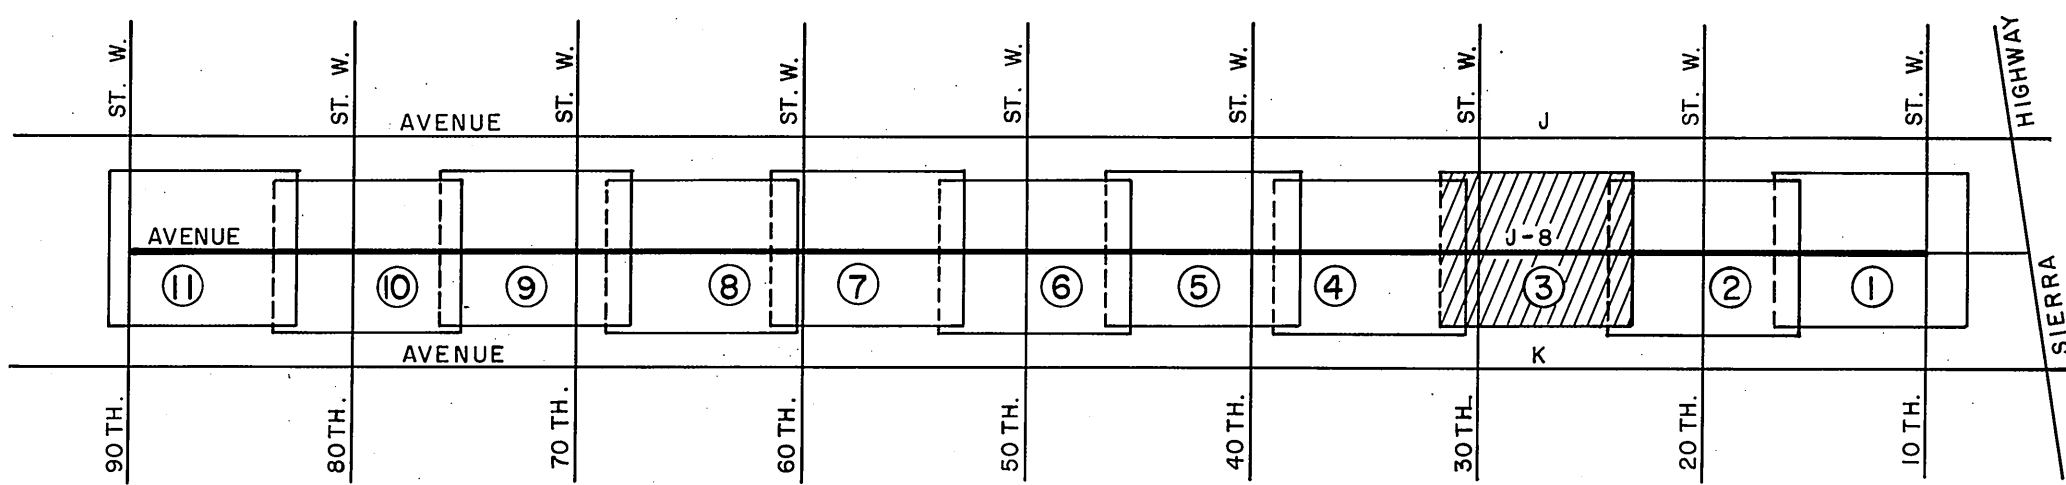


VICINITY MAP
NOT TO SCALE

COUNTY OF LOS ANGELES DEPARTMENT OF COUNTY ENGINEER JOHN A. LAMBIE - COUNTY ENGINEER PREPARED BY SURVEY DIVISION C. E. BRUNTY - DIVISION ENGINEER SURVEYED BY <u>J. MENDOZA</u> CHECKED BY <u>R. G. HILARIO</u> DRAWN BY <u>S. KURACHI</u>	ALIGNMENT MAP OF AVENUE J-8 FROM 10 TH. STREET WEST TO 90 TH. STREET WEST BASIS OF BEARINGS THE BEARING OF THE SOUTHEAST LINE OF SECTION 20, T. 7 N., R. 12 W. AS SHOWN ON C.S.B-3010-4	COUNTY SURVEYOR'S MAP NO. B-5050 SHEET 2 OF 11 SHEETS FILED <u>6-27</u>, 19<u>62</u> <u>George J. Brunsen</u> DEPUTY SURVEYED MAR., 1966 - OCT., 1967 REFERENCE F.B. 3221 F.B. 3227 F.B. 3229 F.B. 3273 JOB NUMBER 0096.18 INDEX MAP NO. 71		<table border="1"><tr><th>NO.</th><th>BY</th><th>DATE</th></tr><tr><td> </td><td> </td><td> </td></tr></table>	NO.	BY	DATE			
		NO.	BY	DATE						

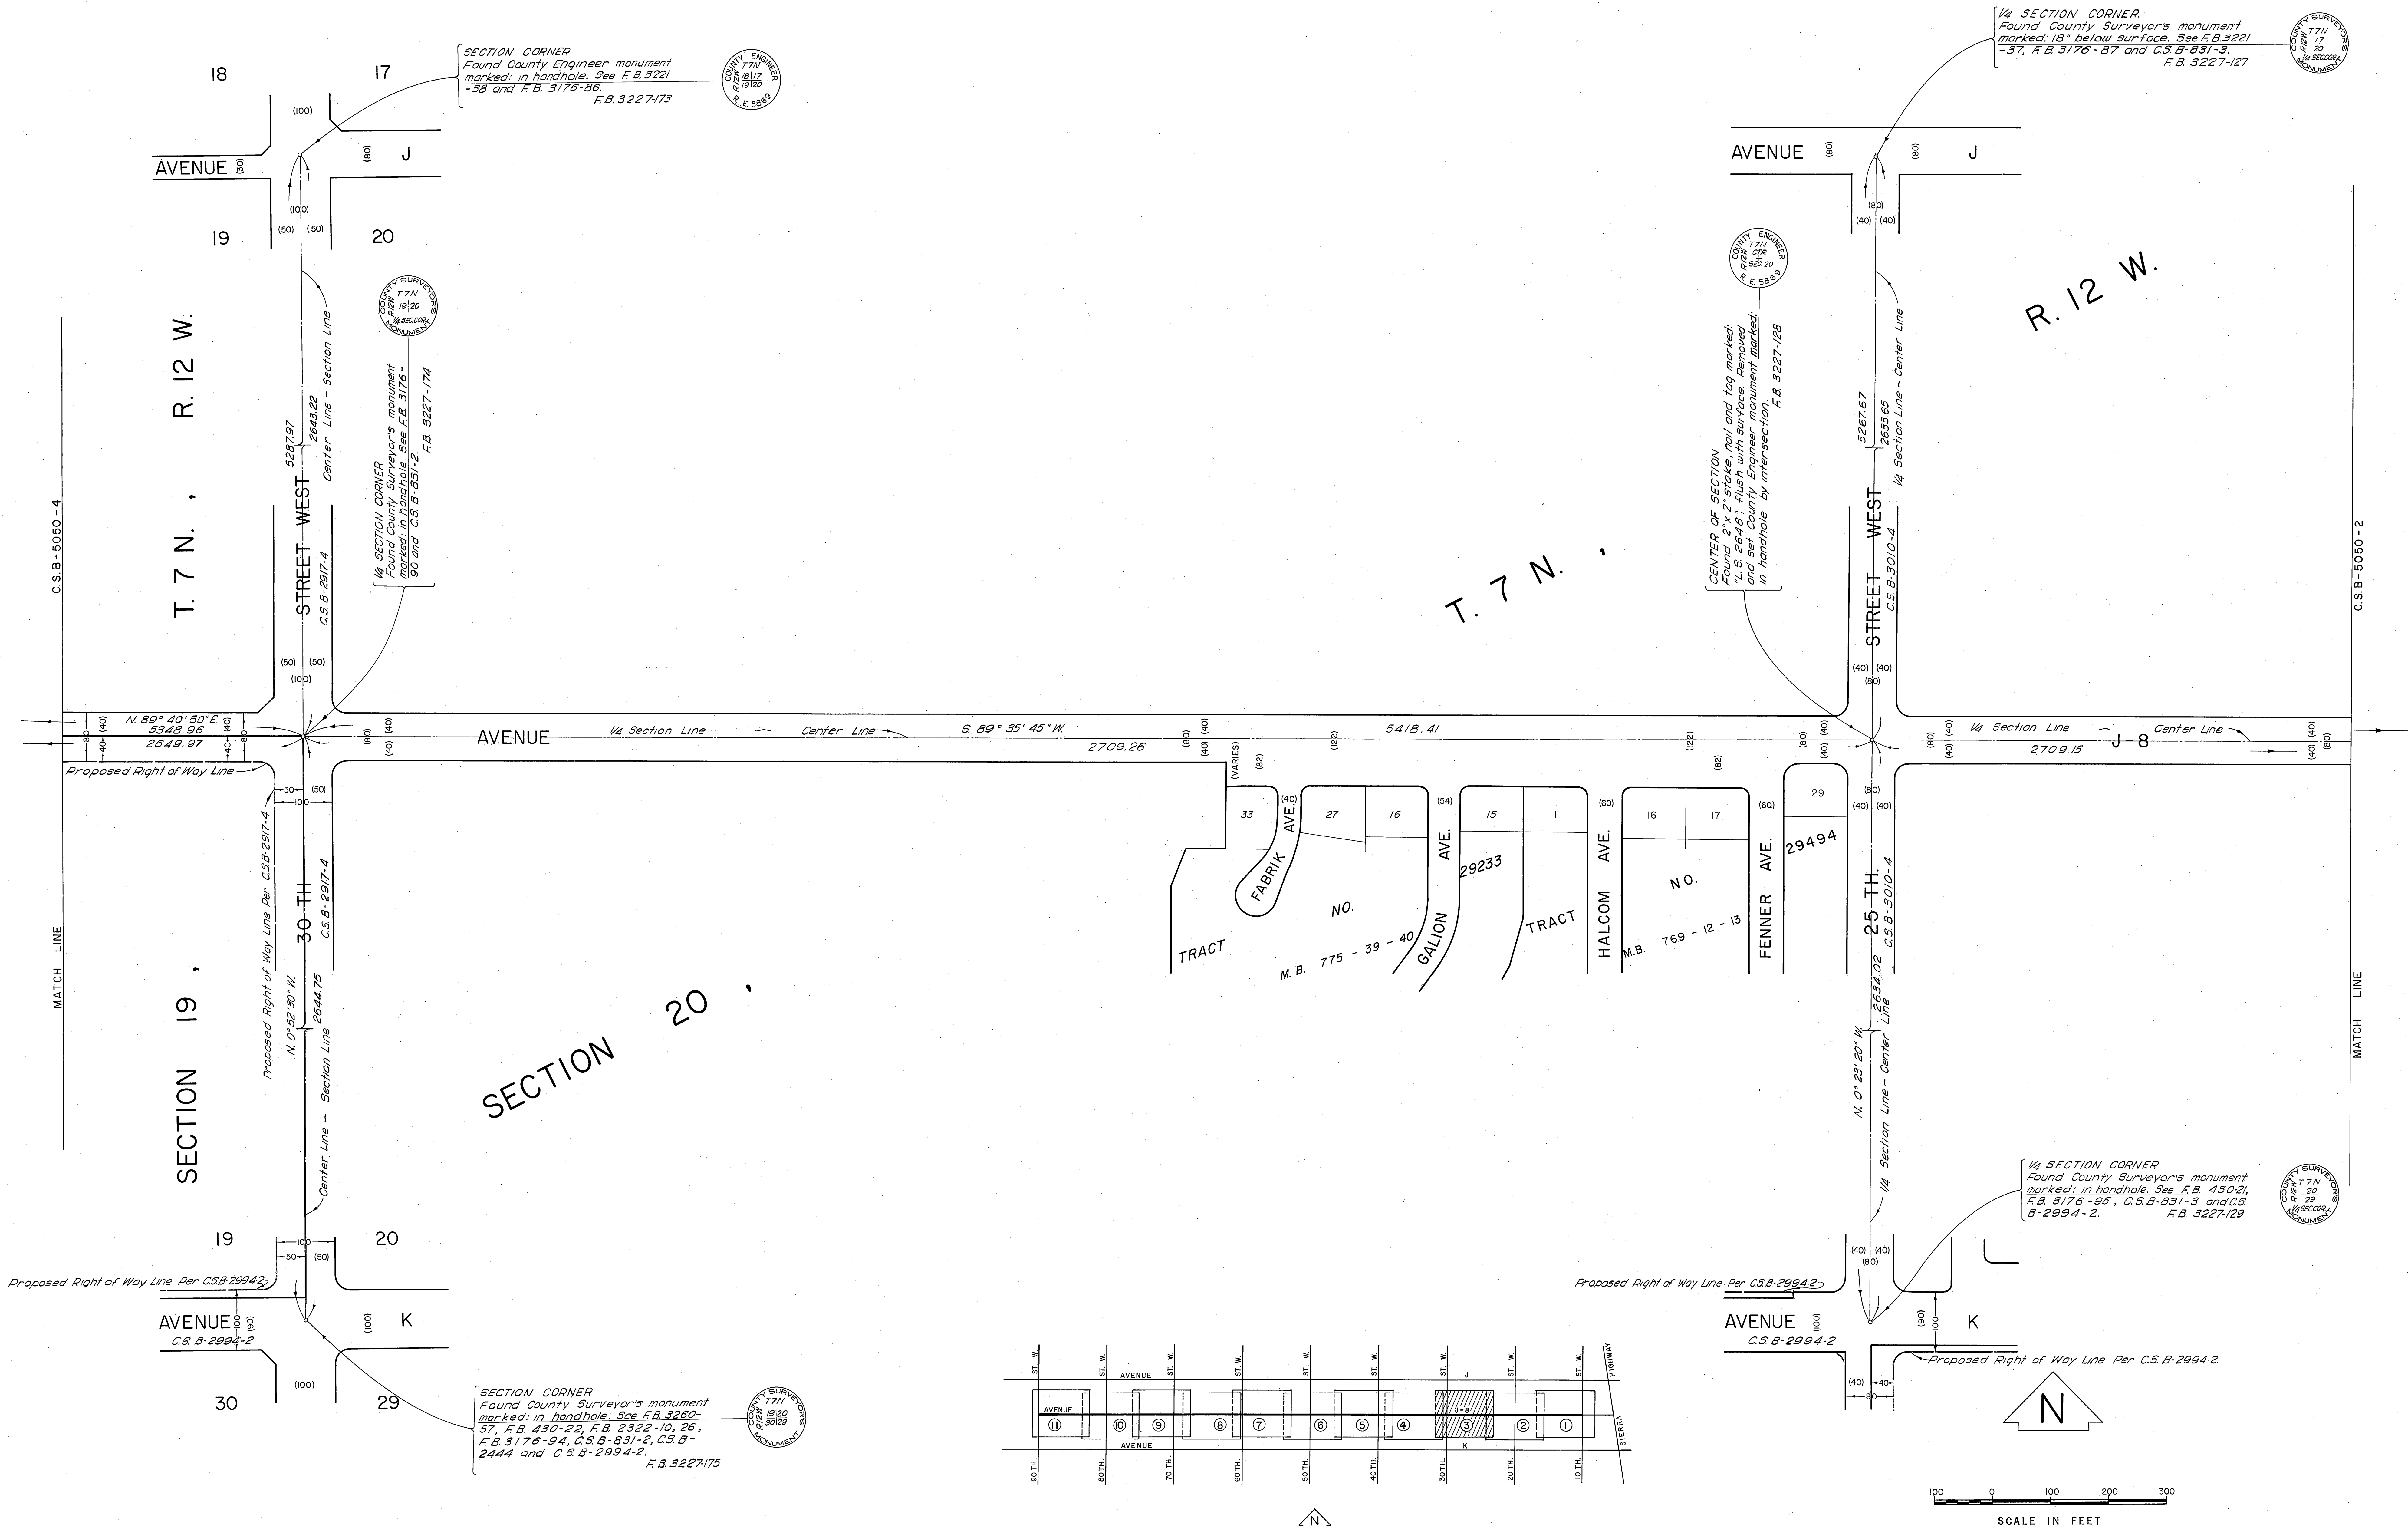


COUNTY OF LOS ANGELES DEPARTMENT OF COUNTY ENGINEER JOHN A. LAMBIE, COUNTY ENGINEER PREPARED BY SURVEY DIVISION C. E. BRUNTY, DIVISION ENGINEER SURVEYED BY J. MENDONCA CHECKED BY R. G. HILARIO DRAWN BY S. KURACHI	ALIGNMENT MAP OF AVENUE J-8 FROM 10TH STREET WEST TO 90TH STREET WEST BASIS OF BEARINGS THE BEARING OF THE SOUTHEAST LINE OF SECTION 20, T. 7 N., R. 12 W AS SHOWN ON C.S.B-3010-4		COUNTY SURVEYOR'S MAP NO. B-5050 SHEET 3 OF 11 SHEETS FILED MAR. 1966 OCT., 1967 F.B. 3221 F.B. 3229 0096.18	REVISION NO. BY DATE
			FILED MAR. 1966 OCT., 1967 F.B. 3221 F.B. 3229 0096.18	
			FILED MAR. 1966 OCT., 1967 F.B. 3221 F.B. 3229 0096.18	
			FILED MAR. 1966 OCT., 1967 F.B. 3221 F.B. 3229 0096.18	

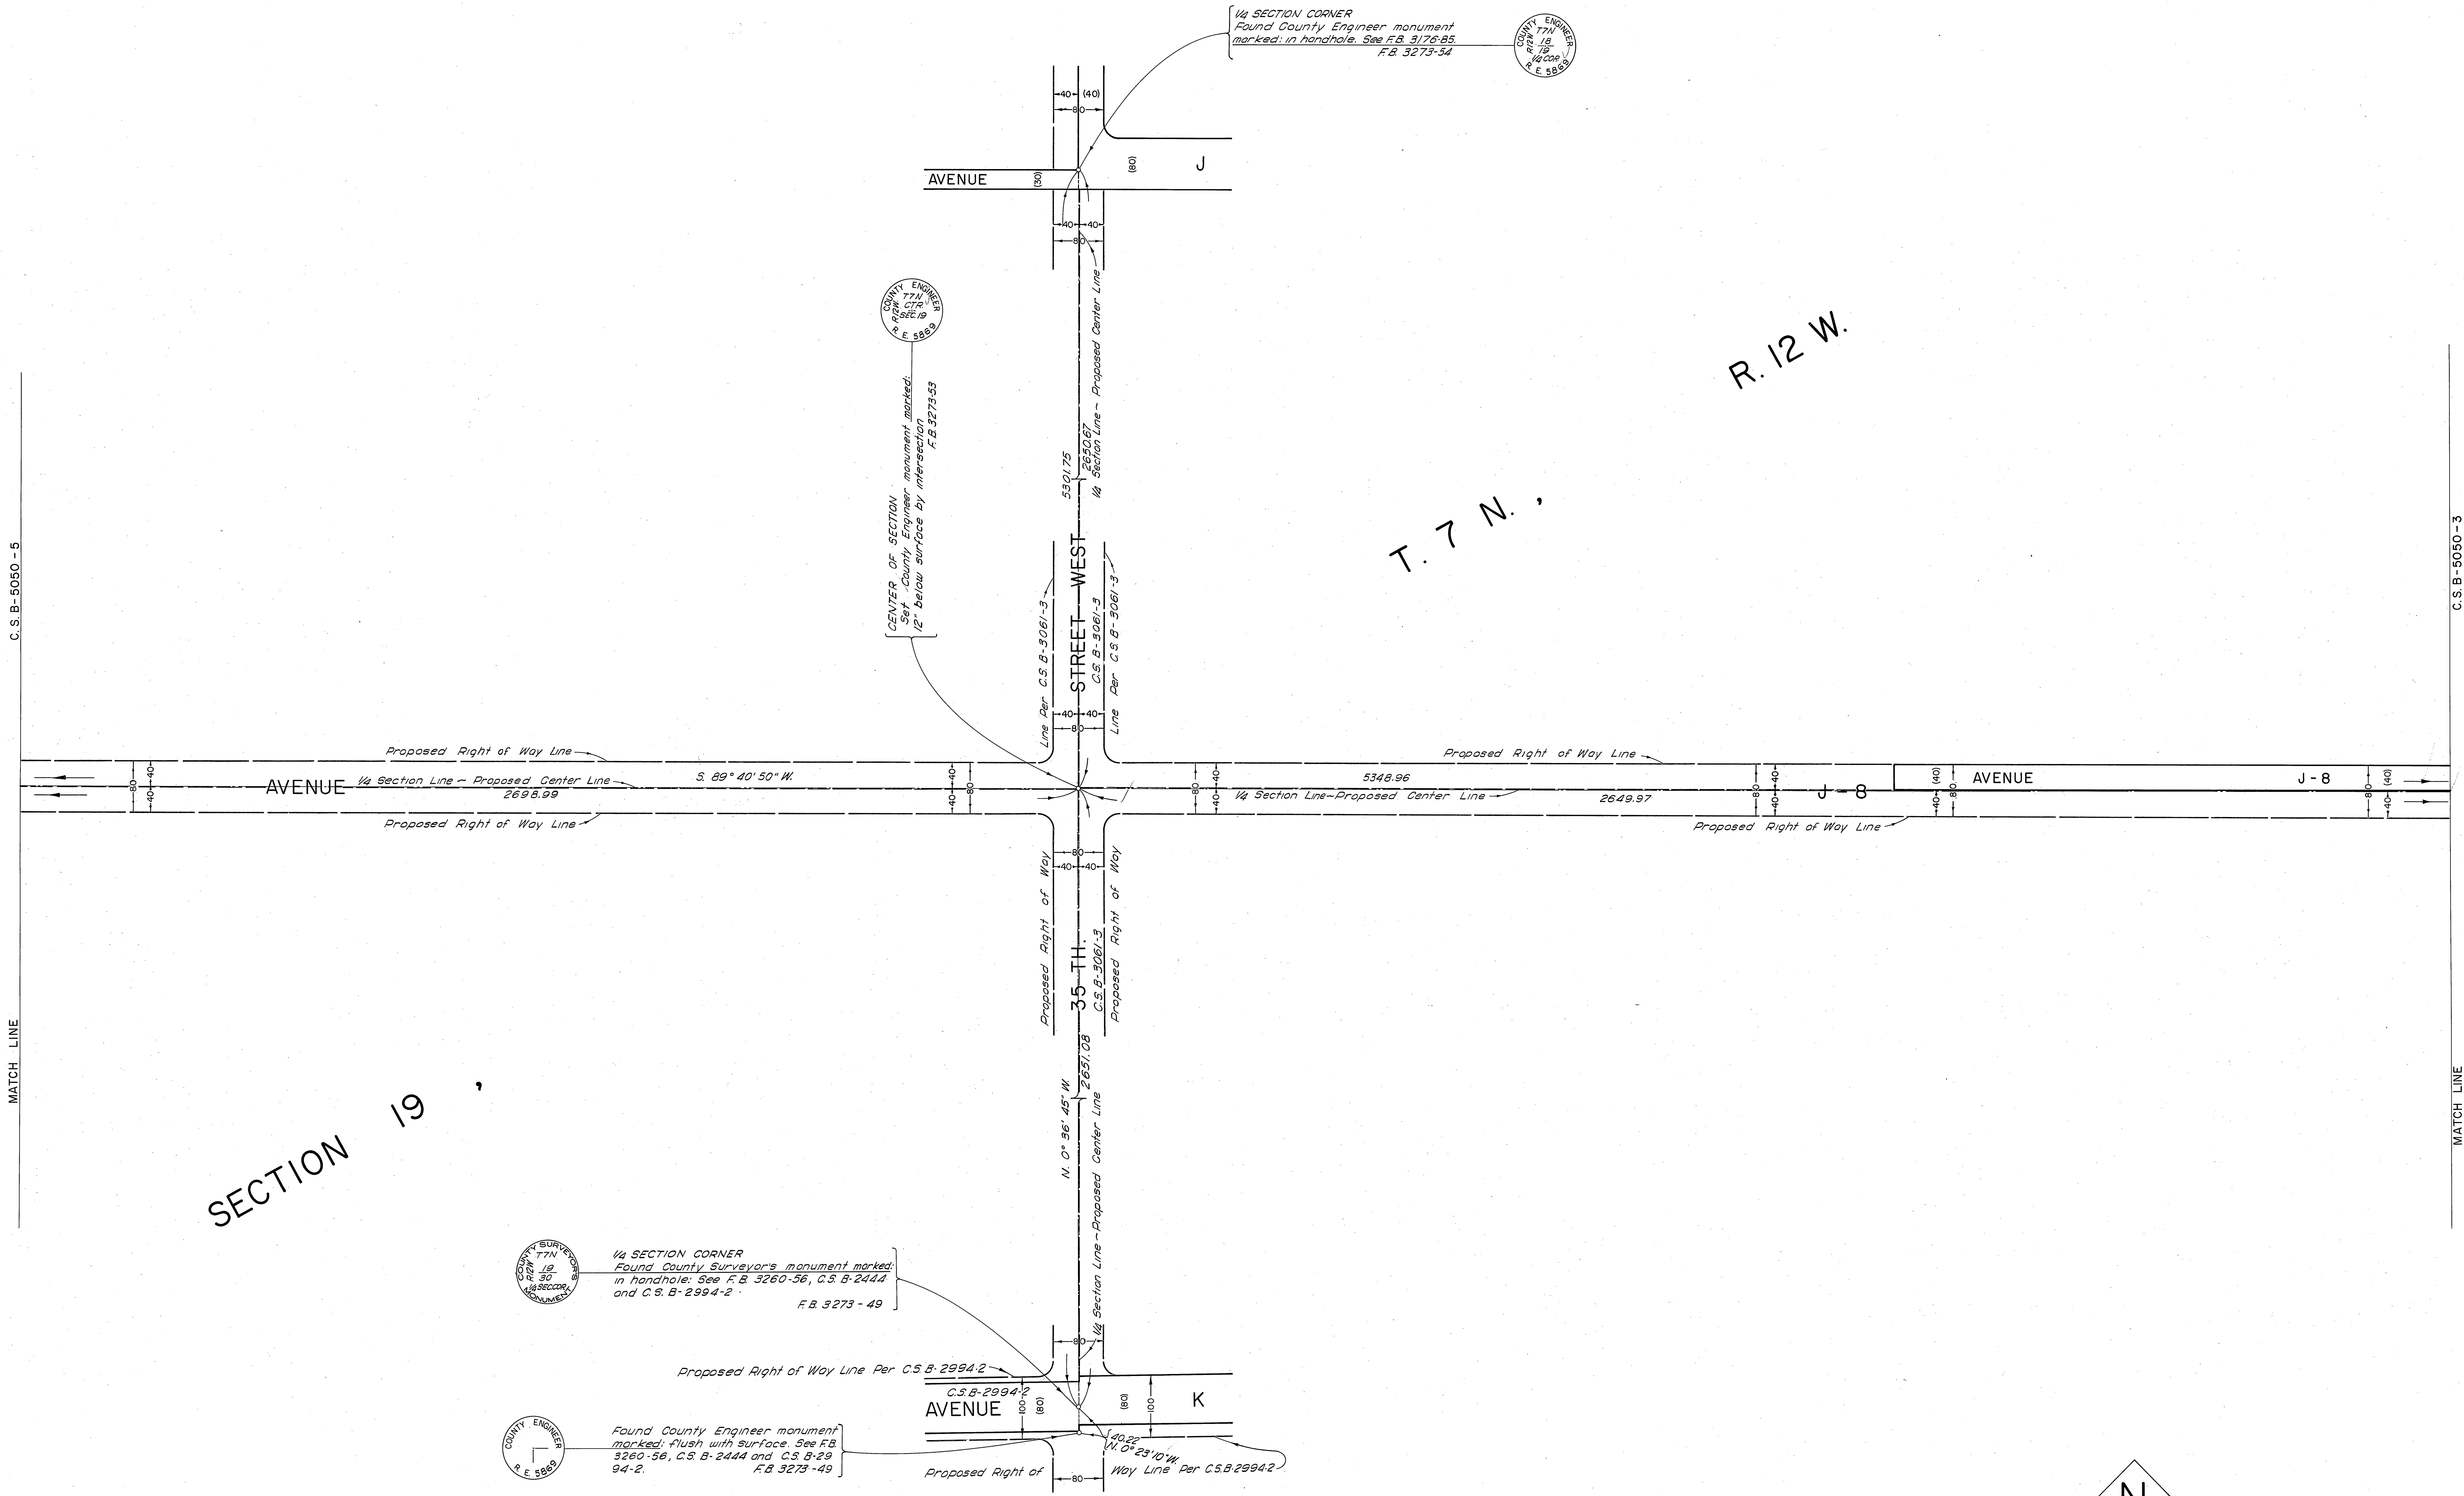


SECTION 19



T. 7 N. ,
R. 12 W.

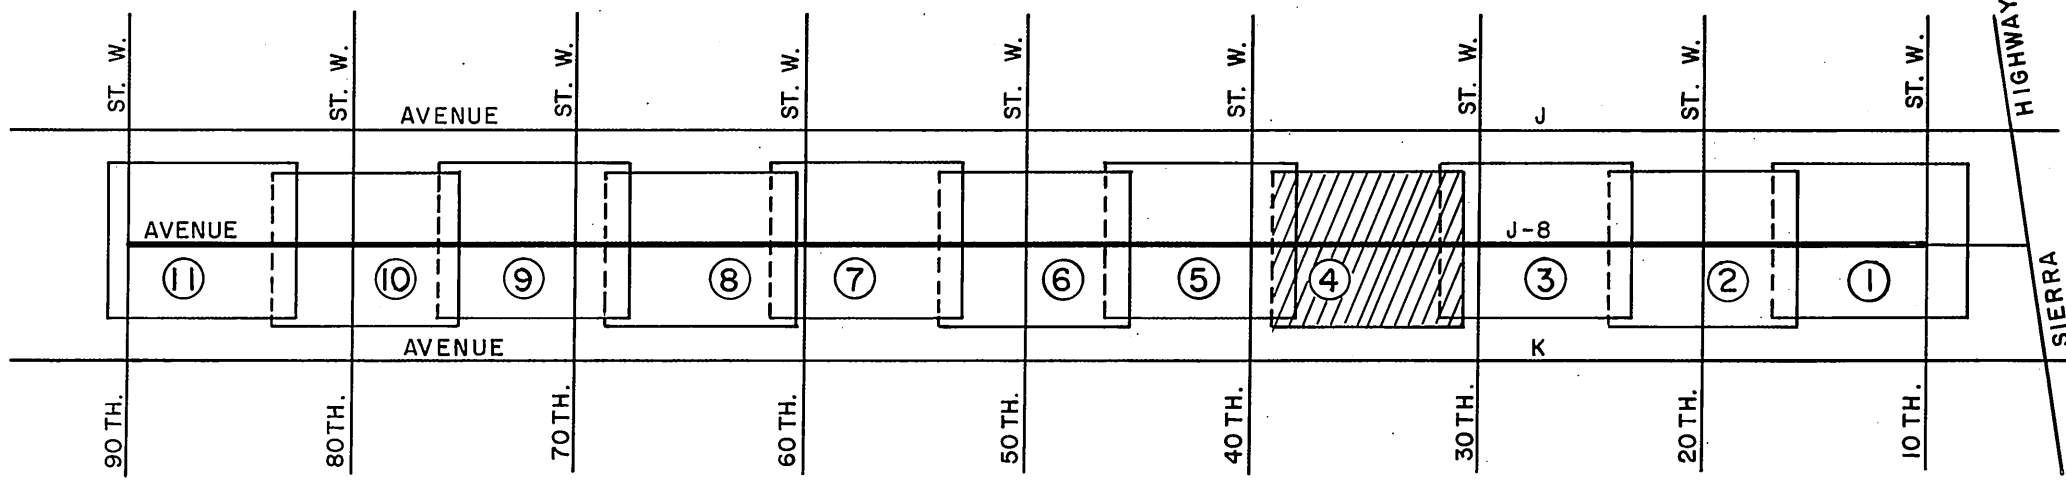


VICINITY MAP
NOT TO SCALE

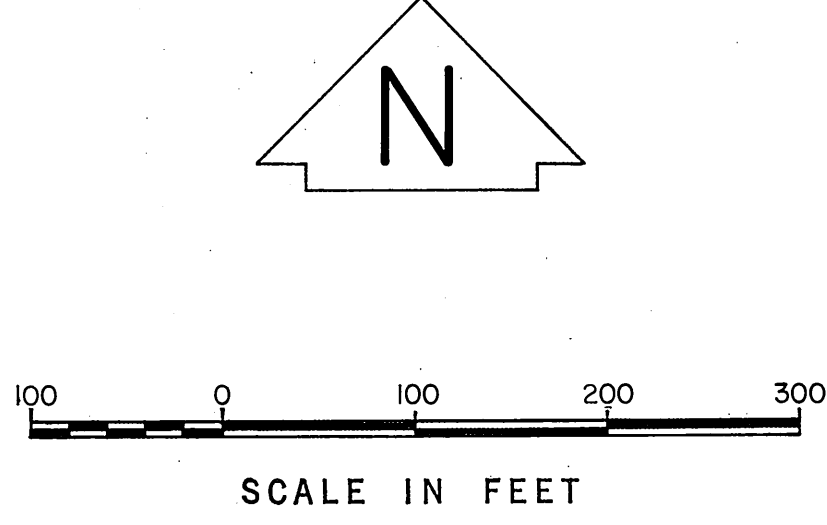




COUNTY OF LOS ANGELES DEPARTMENT OF COUNTY ENGINEER JOHN A. LAMBIE - COUNTY ENGINEER PREPARED BY SURVEY DIVISION C. E. BRUNTY - DIVISION ENGINEER SURVEYED BY <u>J. MENDONCA</u> CHECKED BY <u>R. G. HILARIO</u> DRAWN BY <u>S. KURACHI</u>	ALIGNMENT MAP OF AVENUE J-8 FROM 10TH STREET WEST TO 90TH STREET WEST BASIS OF BEARINGS THE BEARING OF THE SOUTHEAST LINE OF SECTION 20, T. 7 N. , R. 12 W. AS SHOWN ON C.S.B-3010 - 4	COUNTY SURVEYOR'S MAP NO. B-5050 SHEET 4 OF 11 SHEETS FILED <u>6-27</u> 19 <u>62</u> <u>Key J. Mendonca</u> DEPUTY SURVEYED MAR., 1966 - OCT., 1967 REFERENCE F.B. 3221 F.B. 3227 F.B. 3229 F.B. 3273 JOB NUMBER 0096.18 INDEX MAP NO. 71	REVISION NO. BY DATE

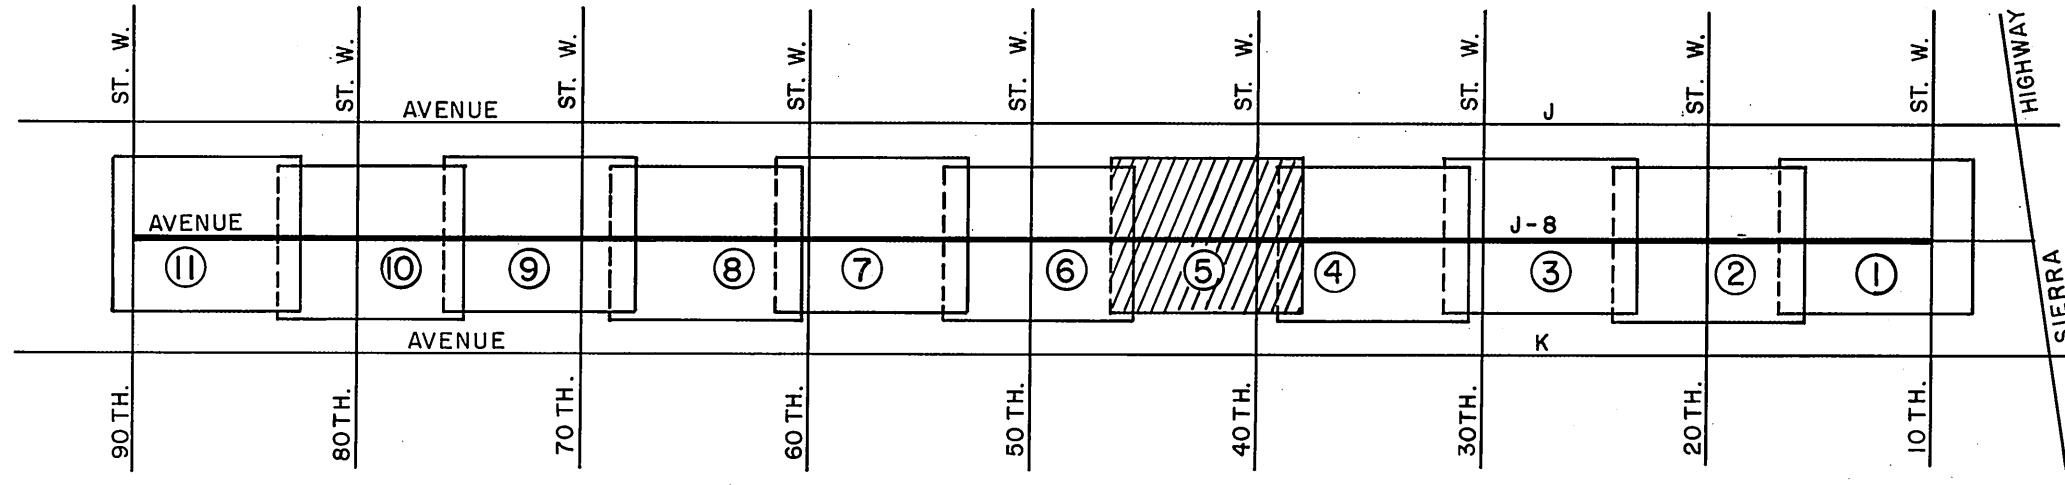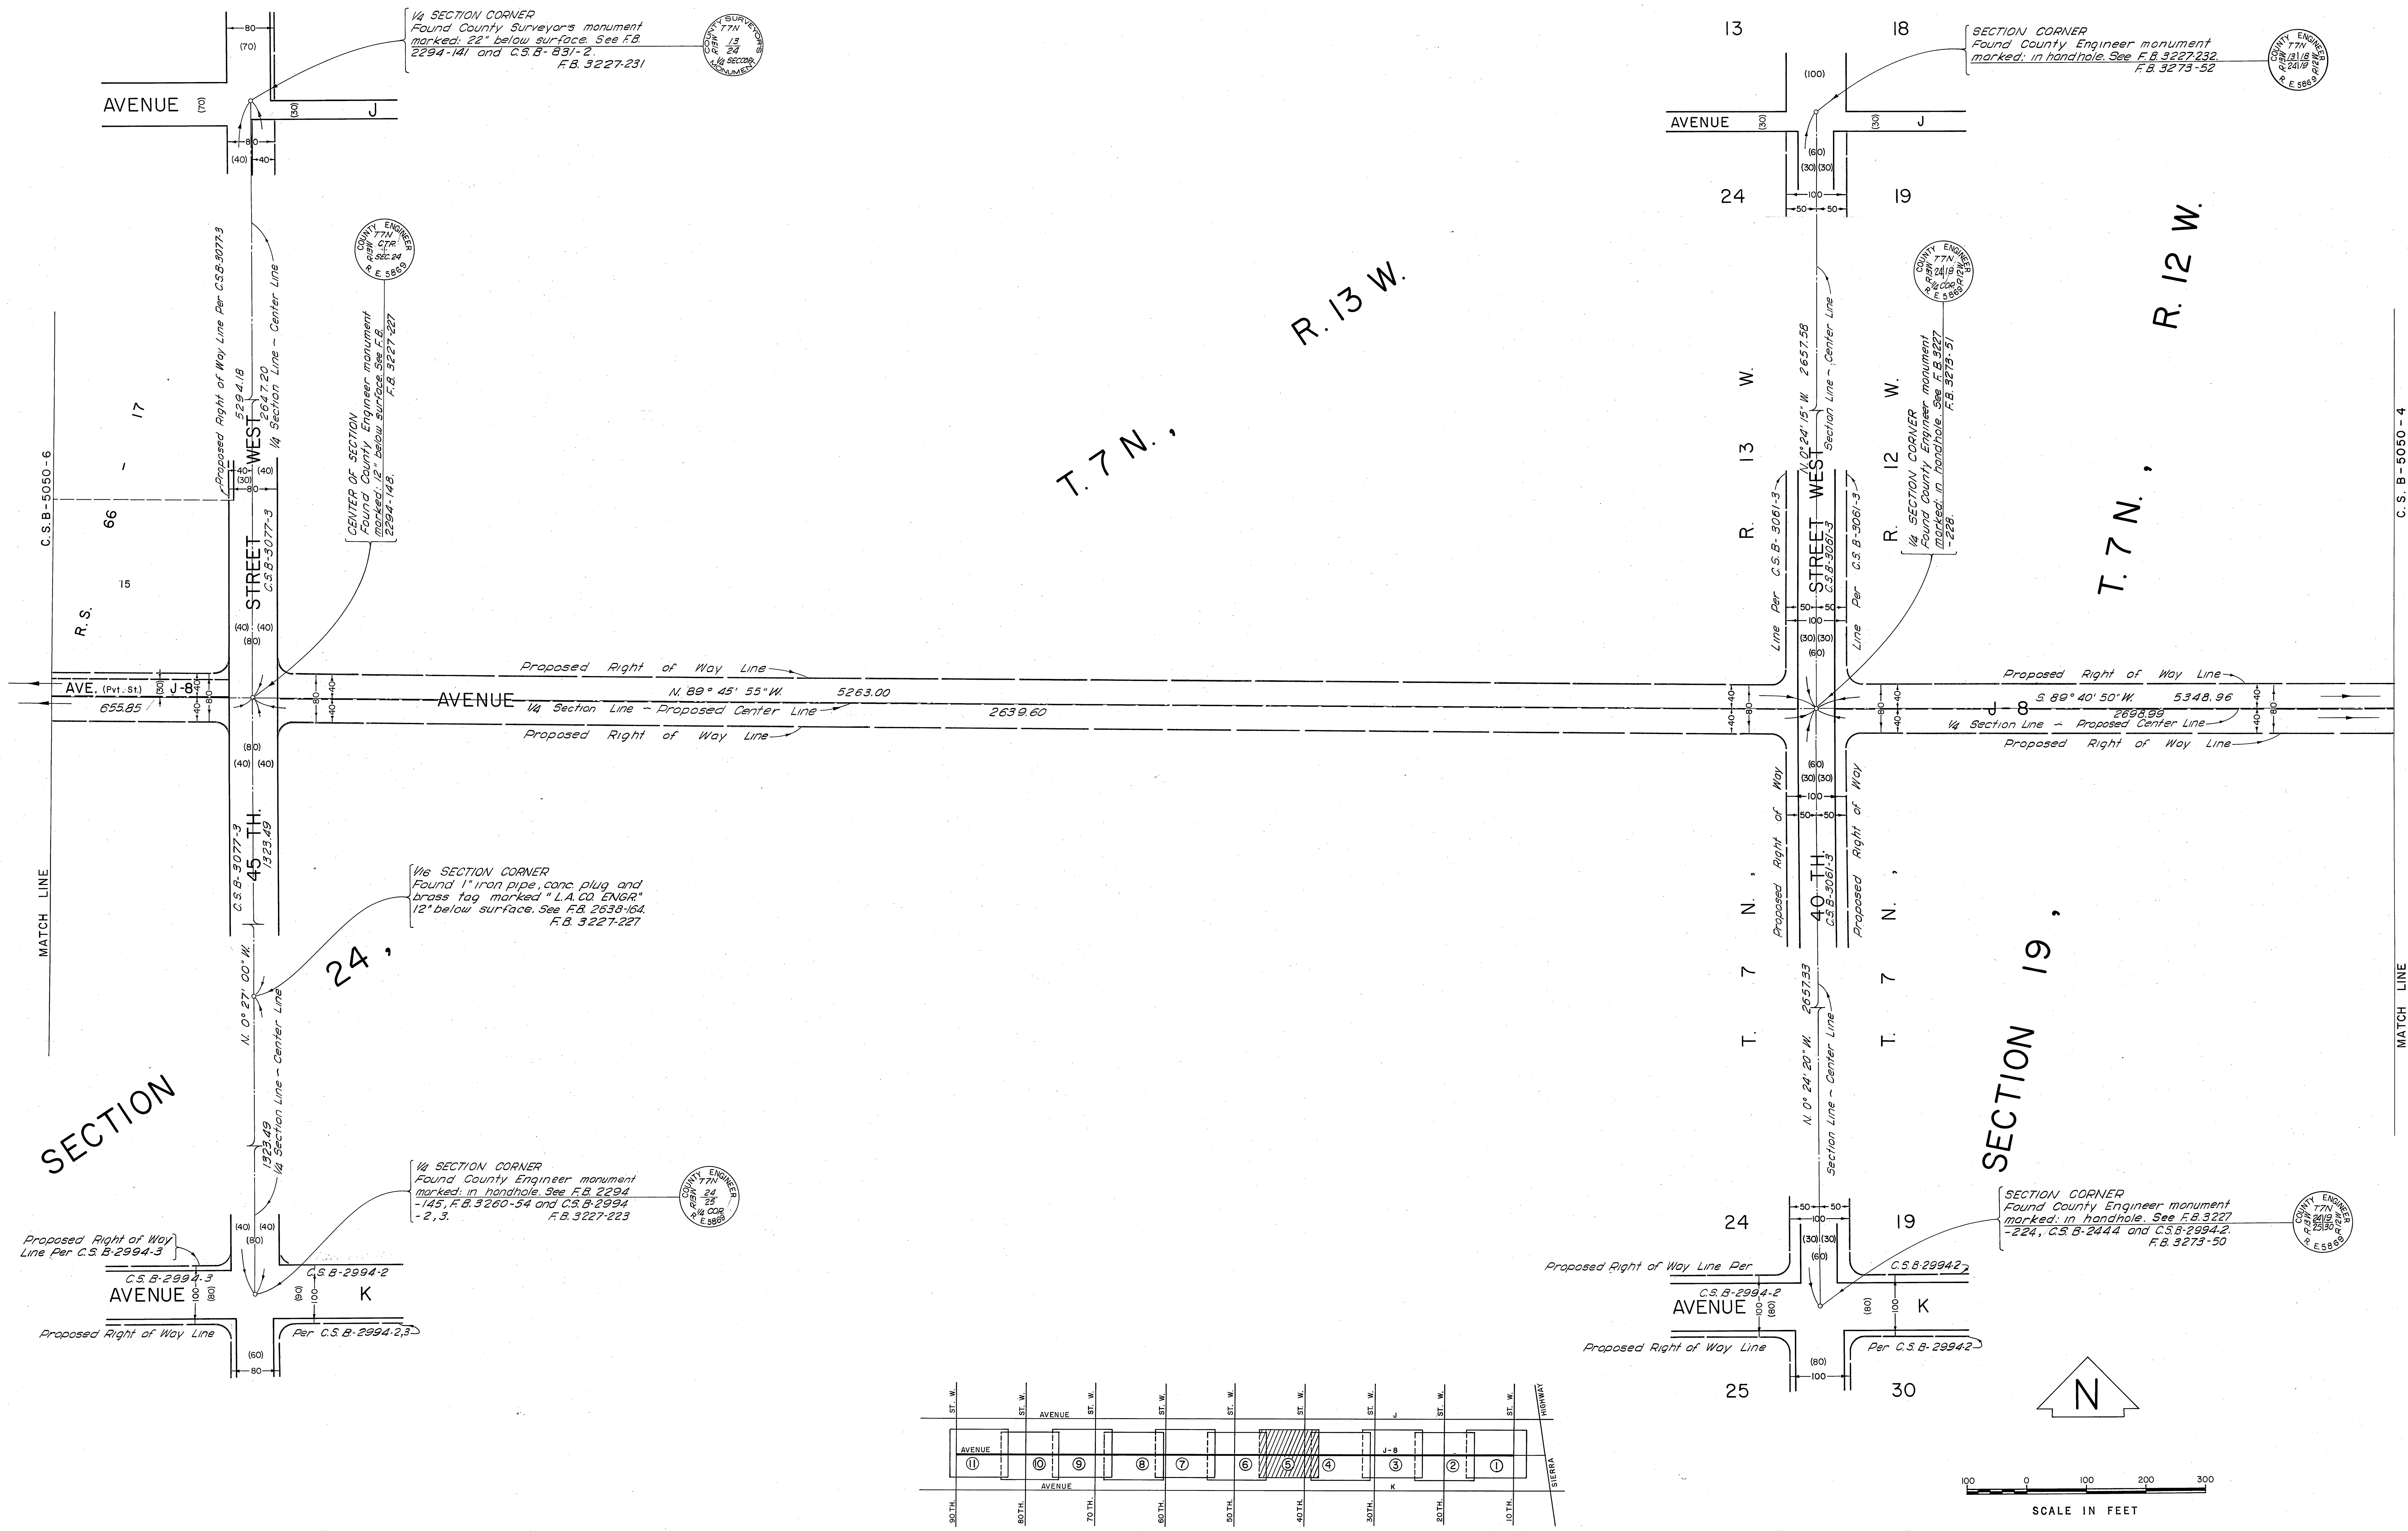



VICINITY MAP
NOT TO SCALE

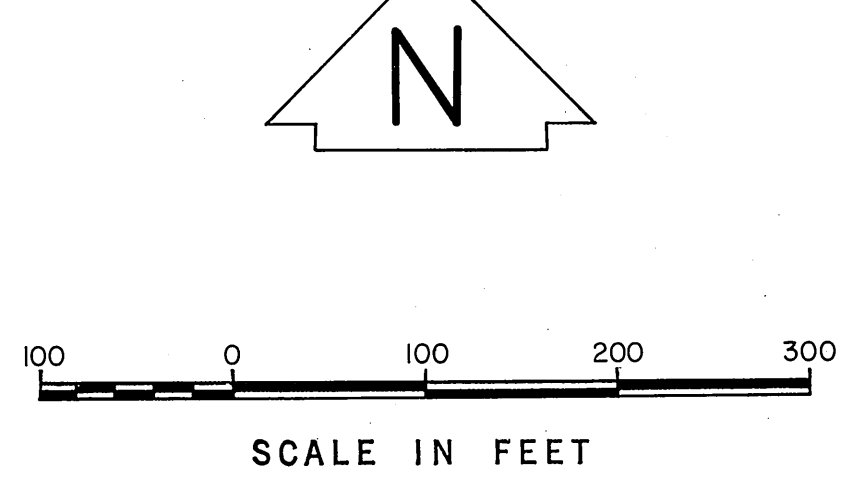


COUNTY OF LOS ANGELES DEPARTMENT OF COUNTY ENGINEER JOHN A. LAMBE - COUNTY ENGINEER PREPARED BY SURVEY DIVISION C. E. BRUNTY - DIVISION ENGINEER SURVEYED BY J. MENDONCA CHECKED BY R. G. HILARIO DRAWN BY S. KURACHI	ALIGNMENT MAP OF AVENUE J-8 FROM 10TH STREET WEST TO 90TH STREET WEST		COUNTY SURVEYOR'S MAP NO. B-5050		REVISION NO. BY DATE	
	SHEET 5 OF 11 SHEETS FILED <i>8-27-62</i>		SURVEYED MAR, 1966 - OCT, 1967			
	BASIS OF BEARINGS THE BEARING OF THE SOUTHEAST LINE OF SECTION 20, T. 7 N., R. 12 W. AS SHOWN ON C.S.B-3010-4		REFERENCE F.B. 3221 F.B. 3227 F.B. 3229 F.B. 3273 JOB NUMBER 0096.18 INDEX MAP NO. 71			

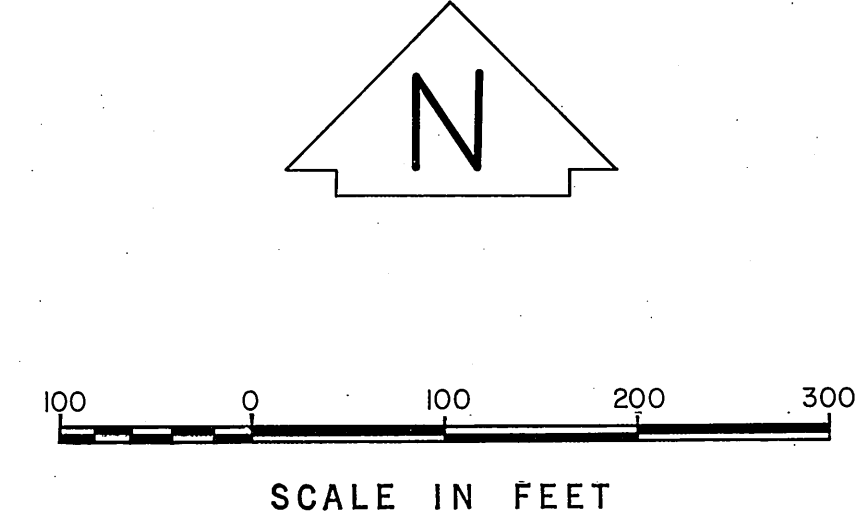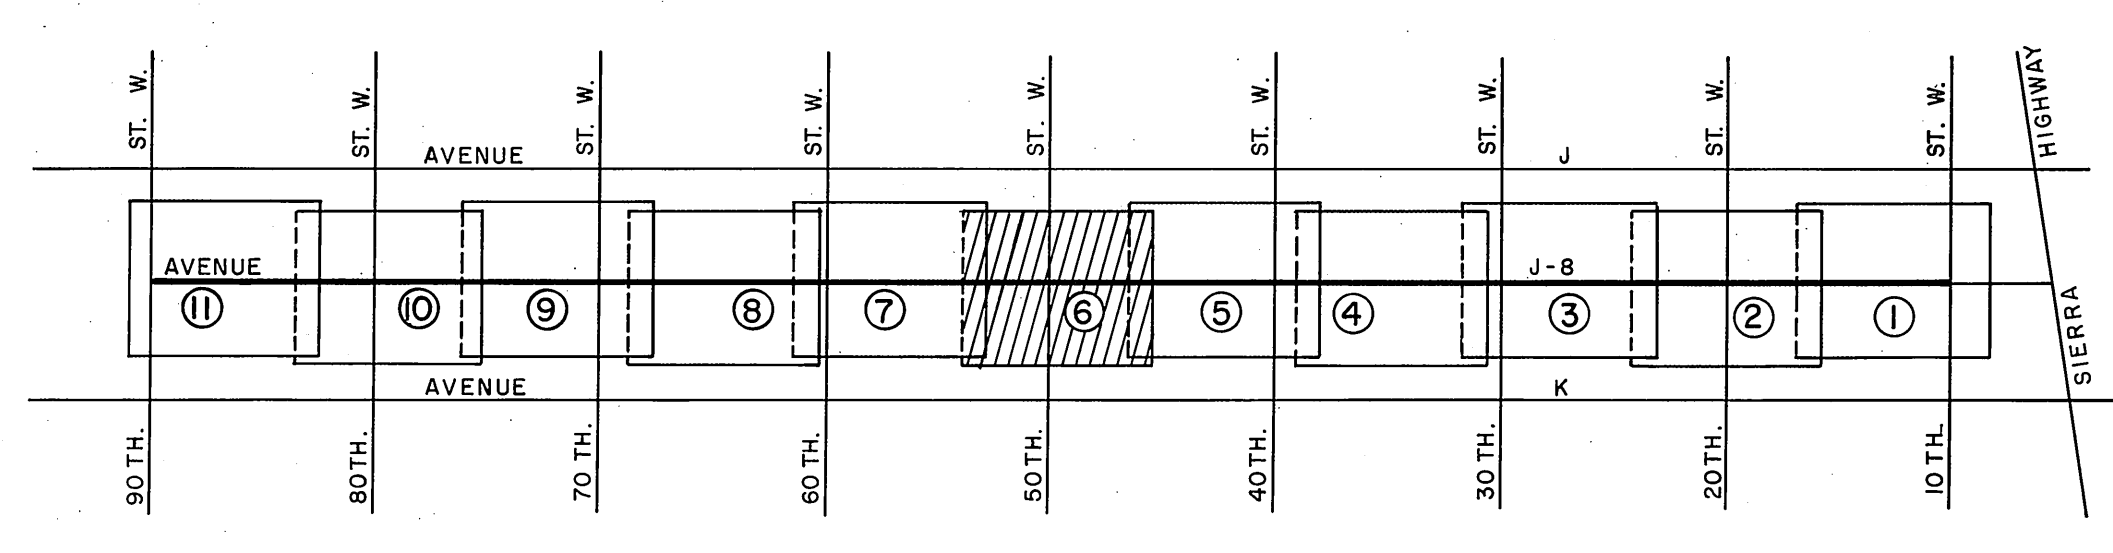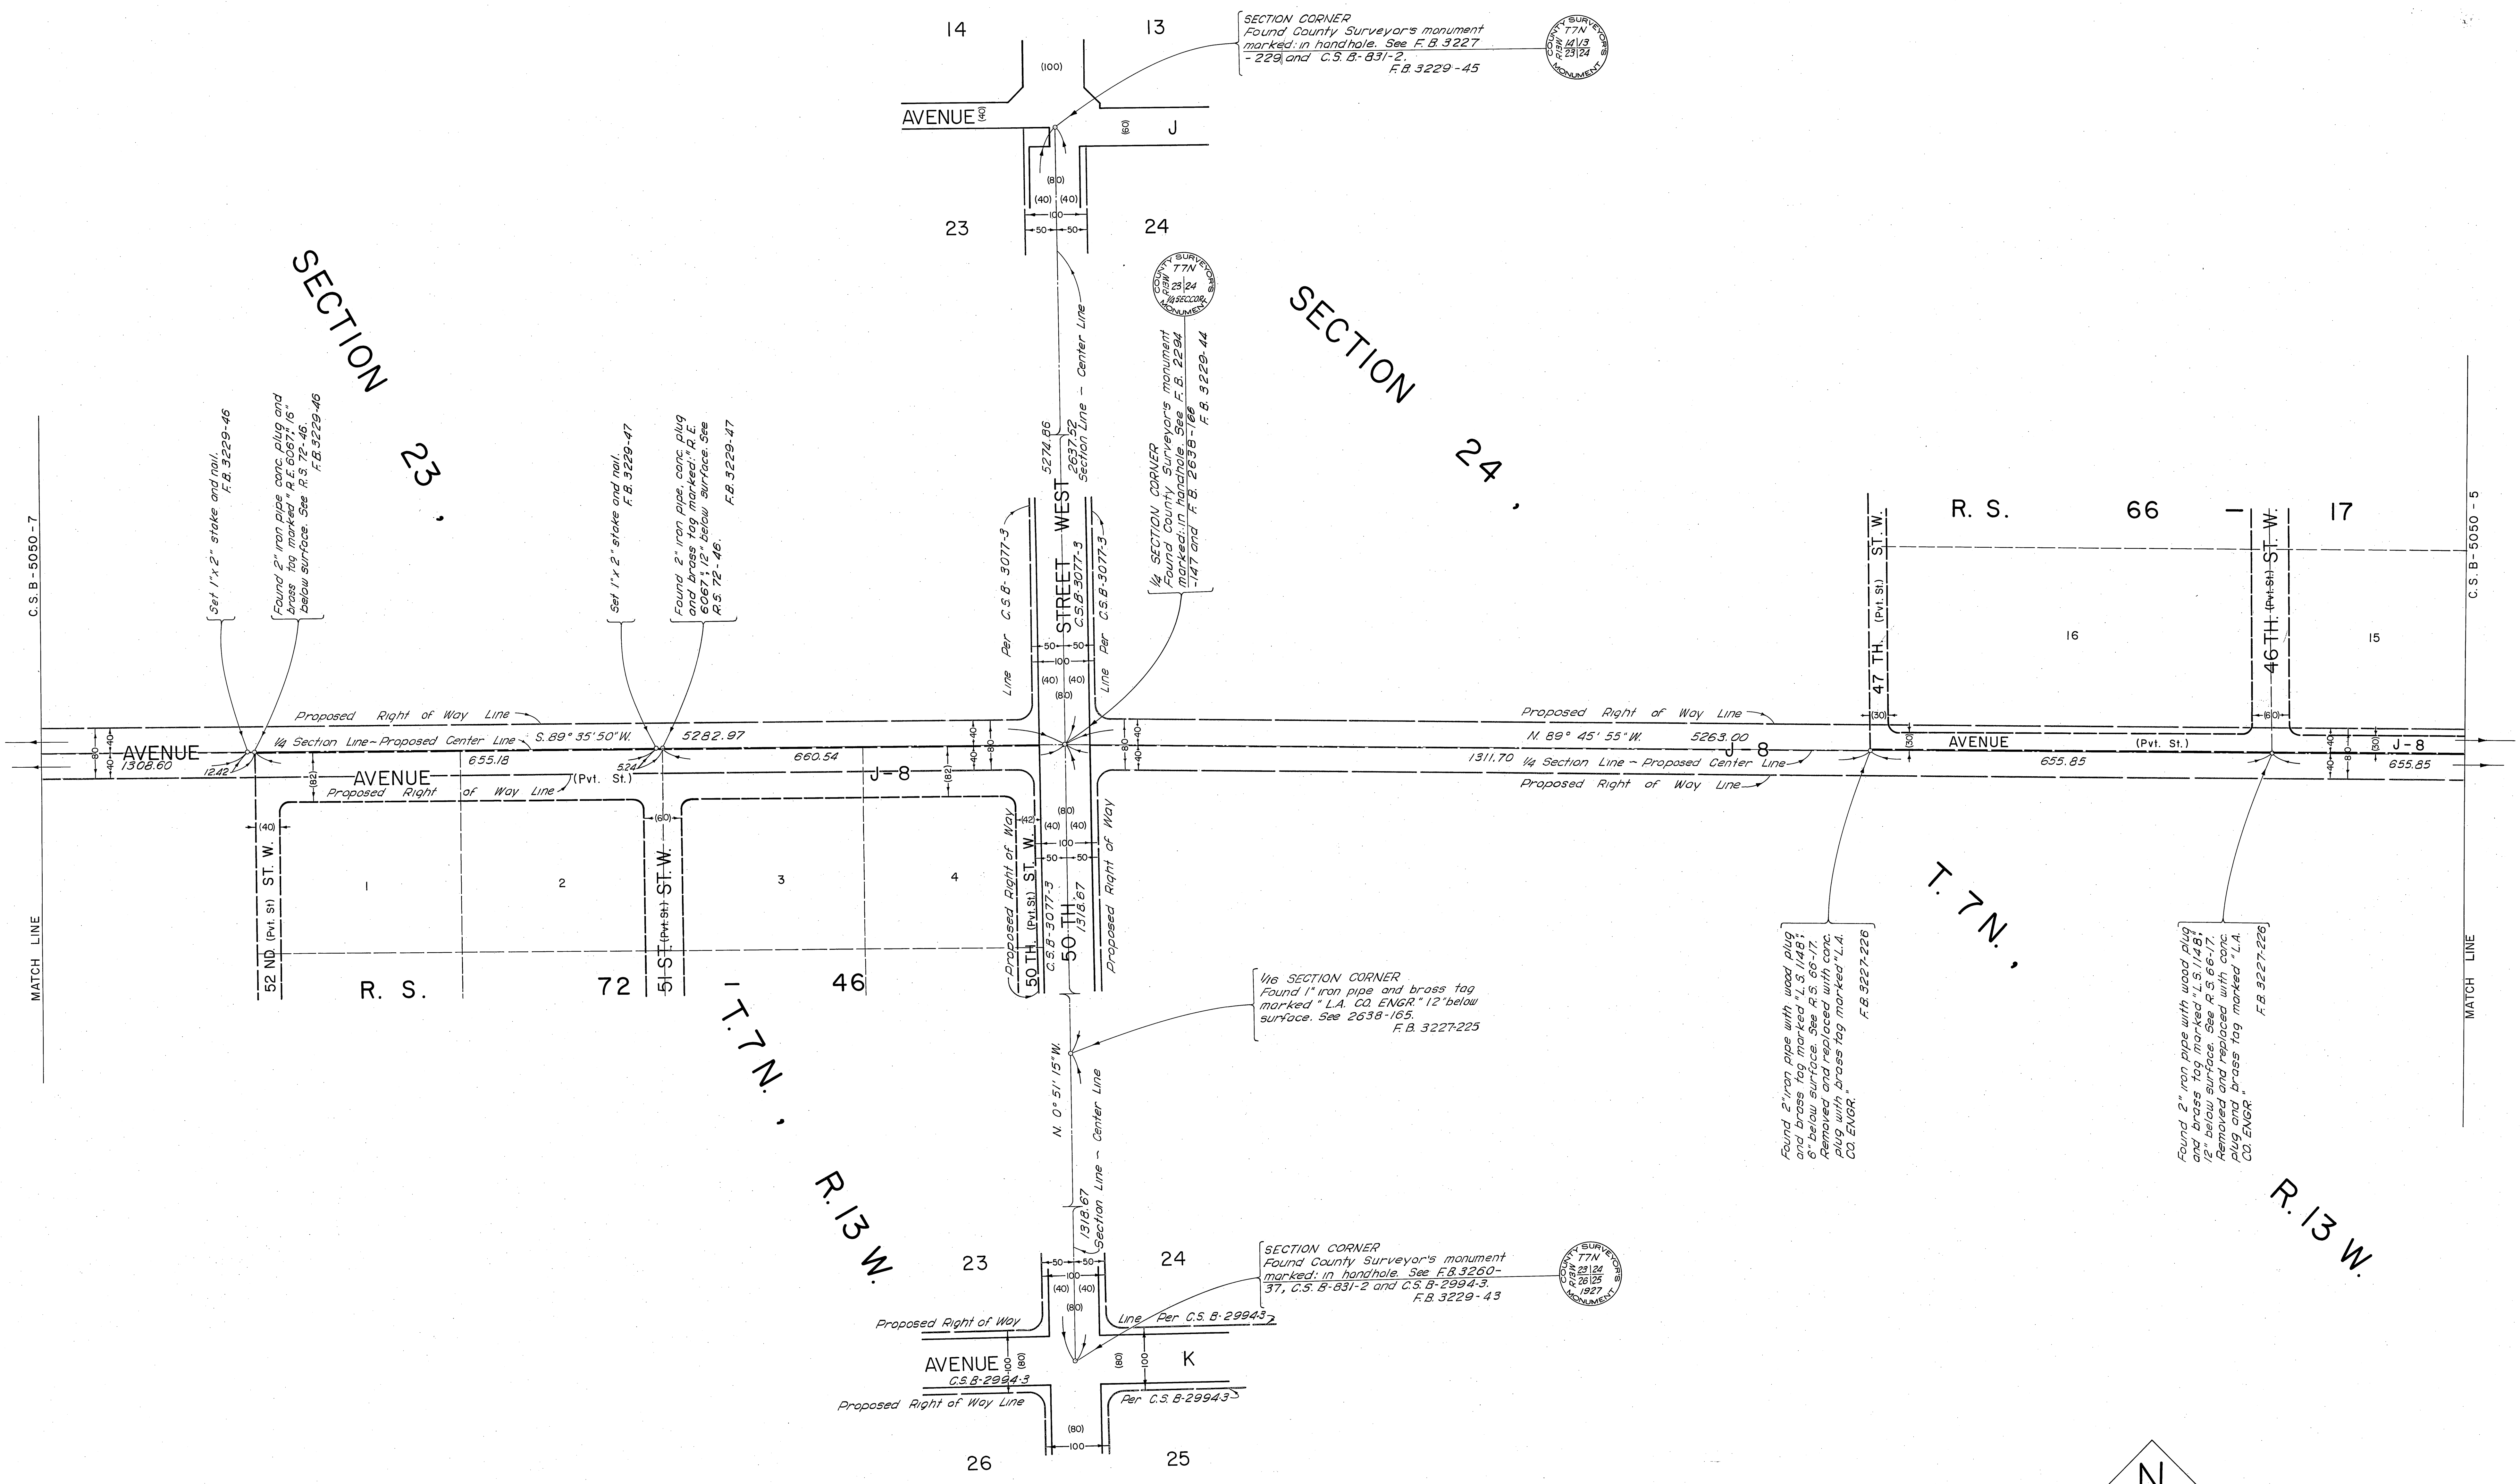


COUNTY OF LOS ANGELES DEPARTMENT OF COUNTY ENGINEER JOHN A. LAMBIE - COUNTY ENGINEER PREPARED BY SURVEY DIVISION C. E. BRUNTY - DIVISION ENGINEER SURVEYED BY - J. MENDONCA CHECKED BY - R. G. HILARIO DRAWN BY - S. KURACHI	ALIGNMENT MAP OF AVENUE J-8 FROM 10TH STREET WEST TO 90TH STREET WEST		COUNTY SURVEYOR'S MAP NO. B-5050 SHEET 6 OF 11 SHEETS FILED: <i>[Signature]</i> 6-21-1968 MAR., 1966 - OCT., 1967 SURVEYOR REFERENCE F.B. 3221 F.B. 3227 F.B. 3229 F.B. 3273 JOB NUMBER 009618 INDEX MAP NO. 71	REVISION NO. BY DATE
	THE BEARING OF THE SOUTHEAST LINE OF SECTION 20, T. 7 N., R. 12 W. AS SHOWN ON C.S.B-3010-4.			

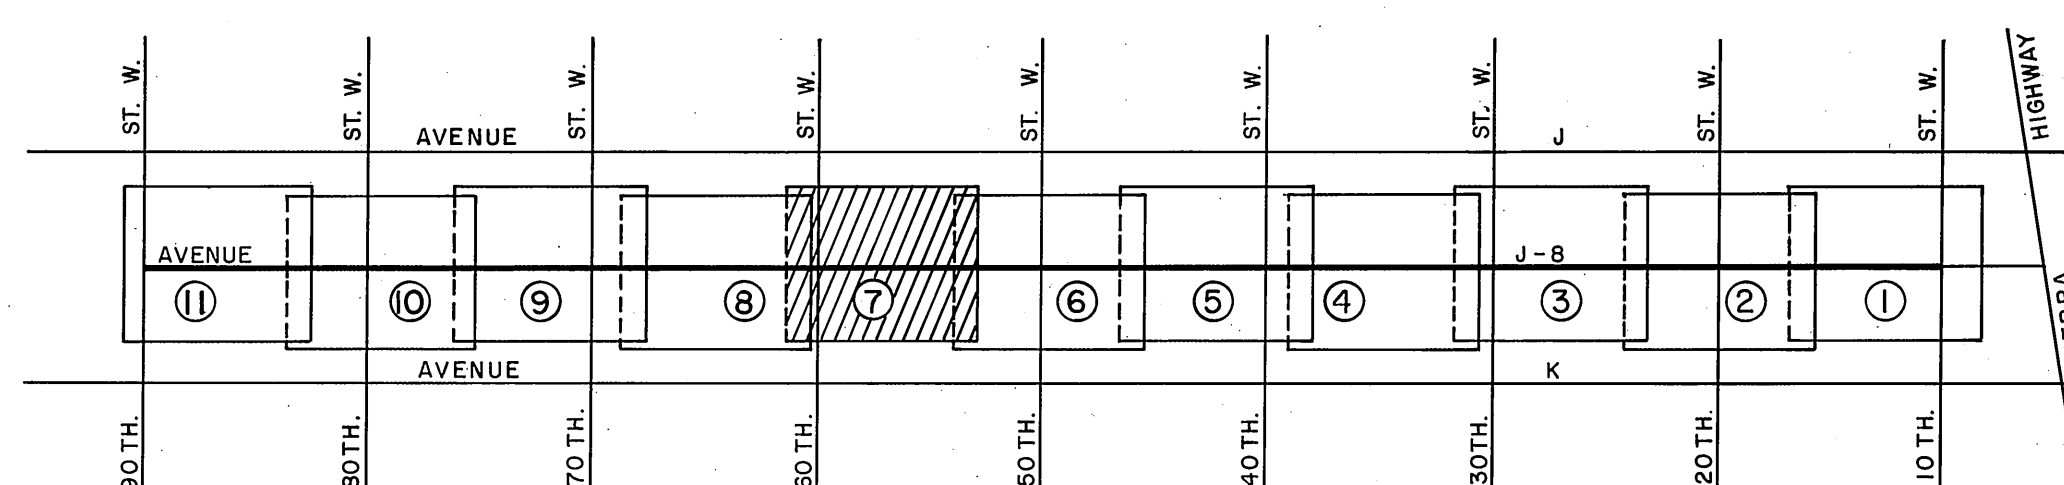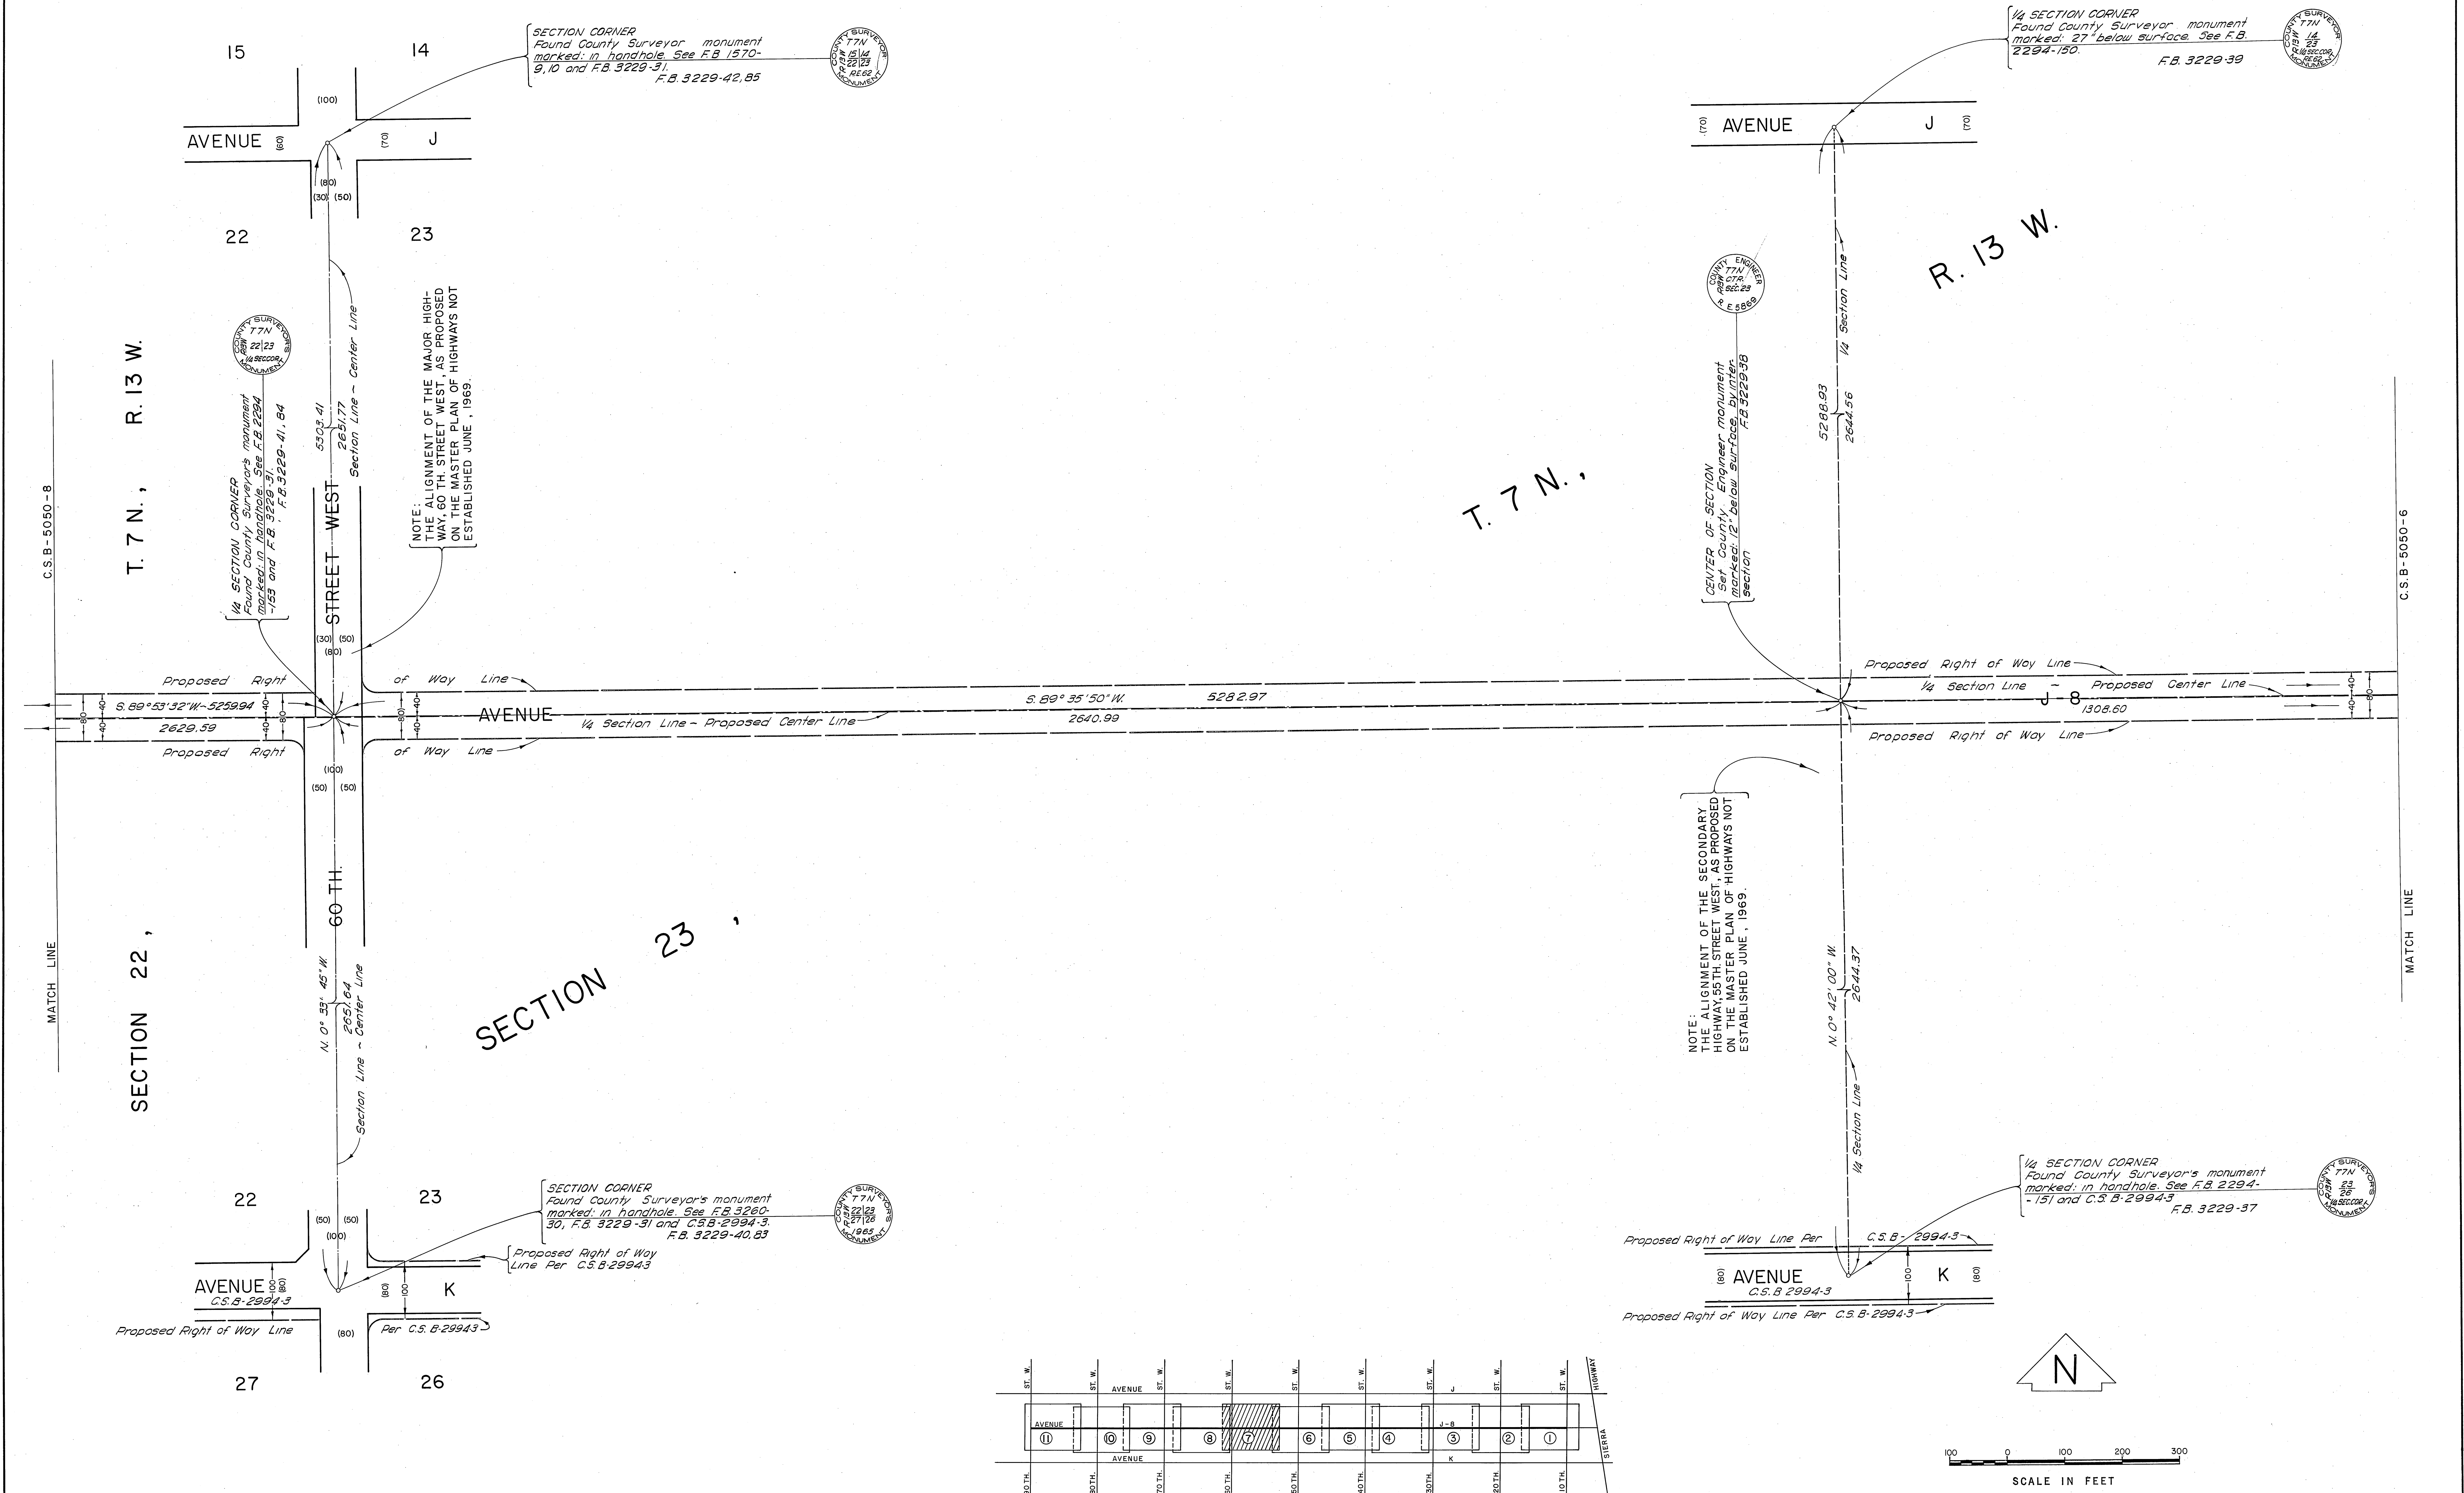



VICINITY MAP
NOT TO SCALE

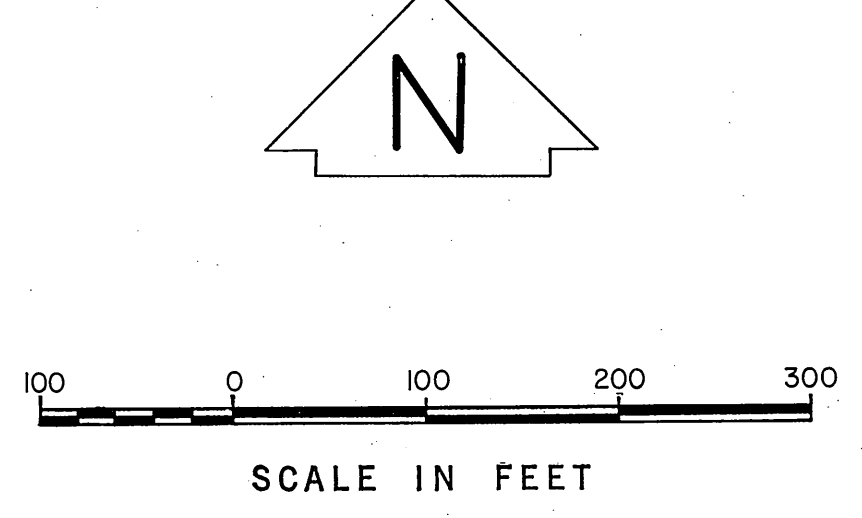

COUNTY OF LOS ANGELES DEPARTMENT OF COUNTY ENGINEER JOHN A. LAMBE - COUNTY ENGINEER PREPARED BY SURVEY DIVISION C. E. BRUNTY - DIVISION ENGINEER SURVEYED BY J. MENDONÇA CHECKED BY R. G. HILARIO DRAWN BY S. KURACHI	ALIGNMENT MAP OF AVENUE J-8 FROM 10TH STREET WEST TO 90TH STREET WEST BASIS OF BEARINGS THE BEARING OF THE SOUTHEAST LINE OF SECTION 20, T. 7 N., R. 12 W. AS SHOWN ON C.S.B-3010-4	COUNTY SURVEYOR'S MAP NO. B-5050 SHEET 7 OF 11 SHEETS FILED <i>6-23</i> , 19 <i>67</i> <i>Brady & Brannan</i> SURVEY MAR., 1966 - OCT., 1967 REFERENCE F.B. 3221 F.B. 3227 F.B. 3229 F.B. 3273 JOB NUMBER 0096.18 INDEX MAP NO. 71	REVISION NO. BY DATE


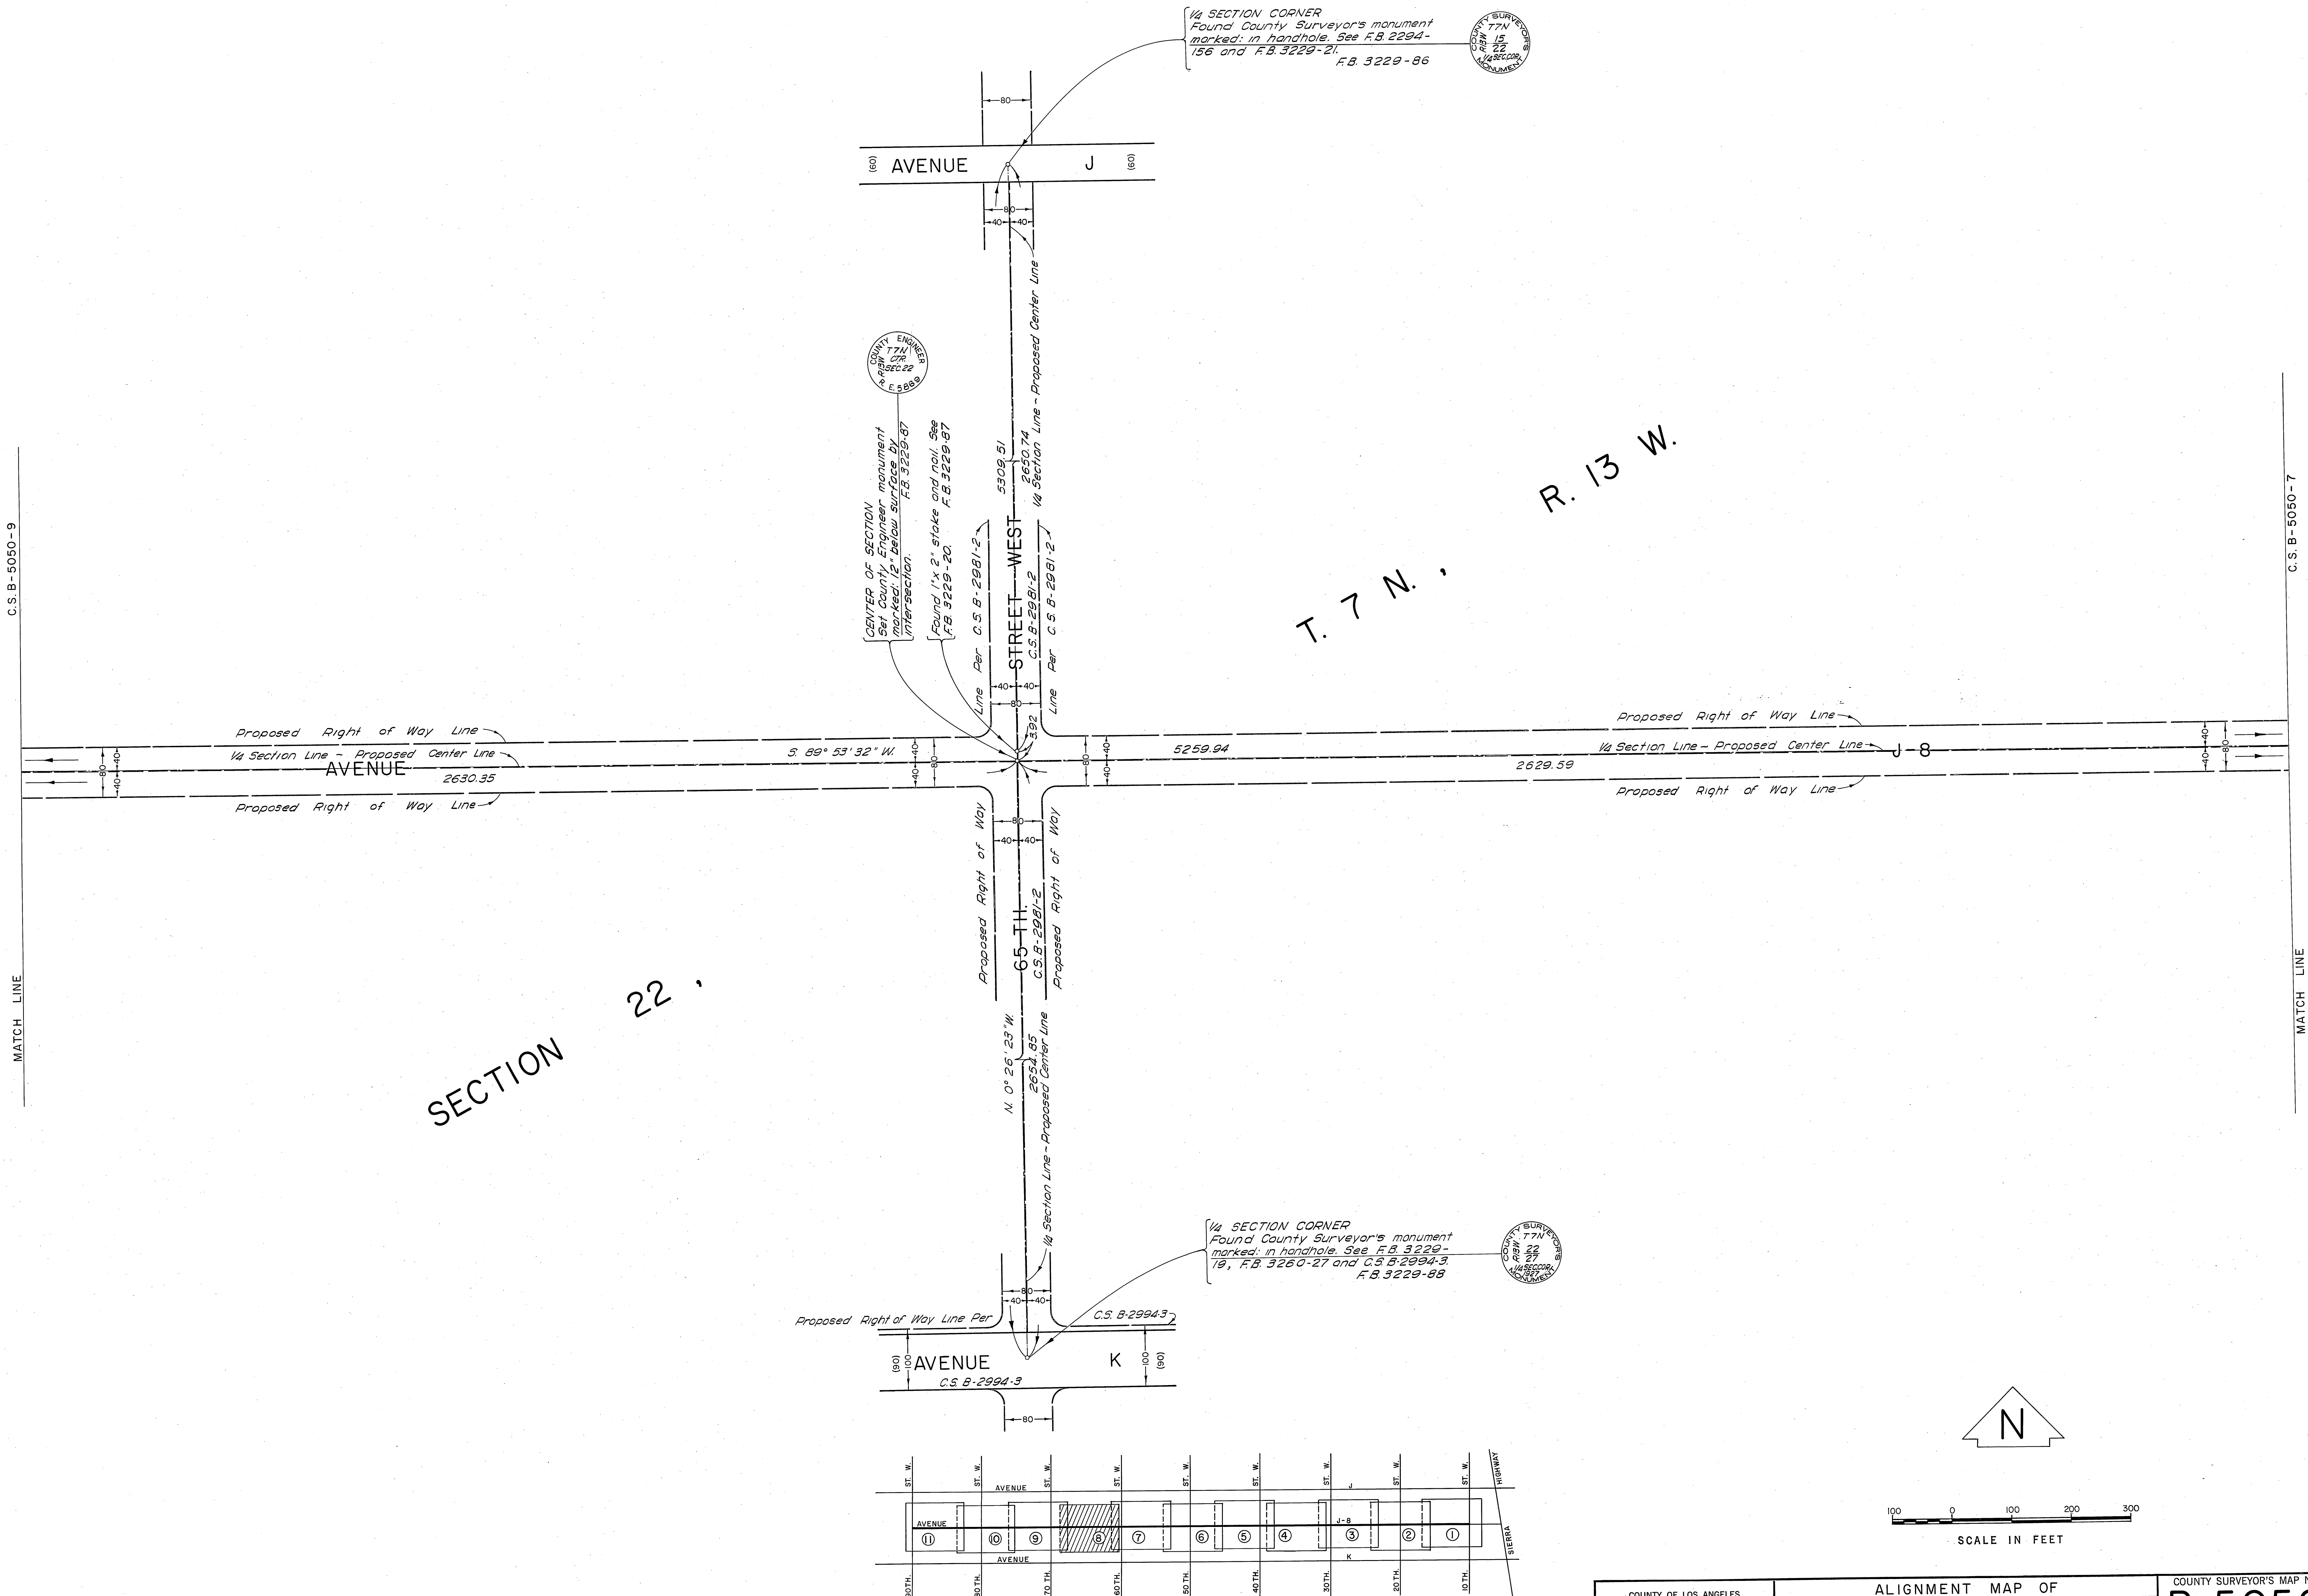


COUNTY OF LOS ANGELES DEPARTMENT OF COUNTY ENGINEER JOHN A. LAMBE - COUNTY ENGINEER PREPARED BY SURVEY DIVISION C. E. BRUNTY - DIVISION ENGINEER SURVEYED BY J. MENDONCA CHECKED BY R. S. HILARIO DRAWN BY S. KURACHI	ALIGNMENT MAP OF AVENUE J-8 FROM 10TH STREET WEST TO 90TH STREET WEST BASIS OF BEARINGS THE BEARING OF THE SOUTHEAST LINE OF SECTION 20, T. 7 N., R. 12 W. AS SHOWN ON C.S.B-3010-4		COUNTY SURVEYOR'S MAP NO. B-5050 SHEET 8 OF 11 SHEETS FILED: <u>B-22</u> , 19 <u>62</u> <u>Sam O. Brundage</u> DEPUTY SURVEYED MAR., 1966 - OCT., 1967 REFERENCE F.B. 3221 F.B. 3227 F.B. 3229 F.B. 3273 JOB NUMBER 0096.18 INDEX MAP NO. 71	REVISION NO. BY DATE

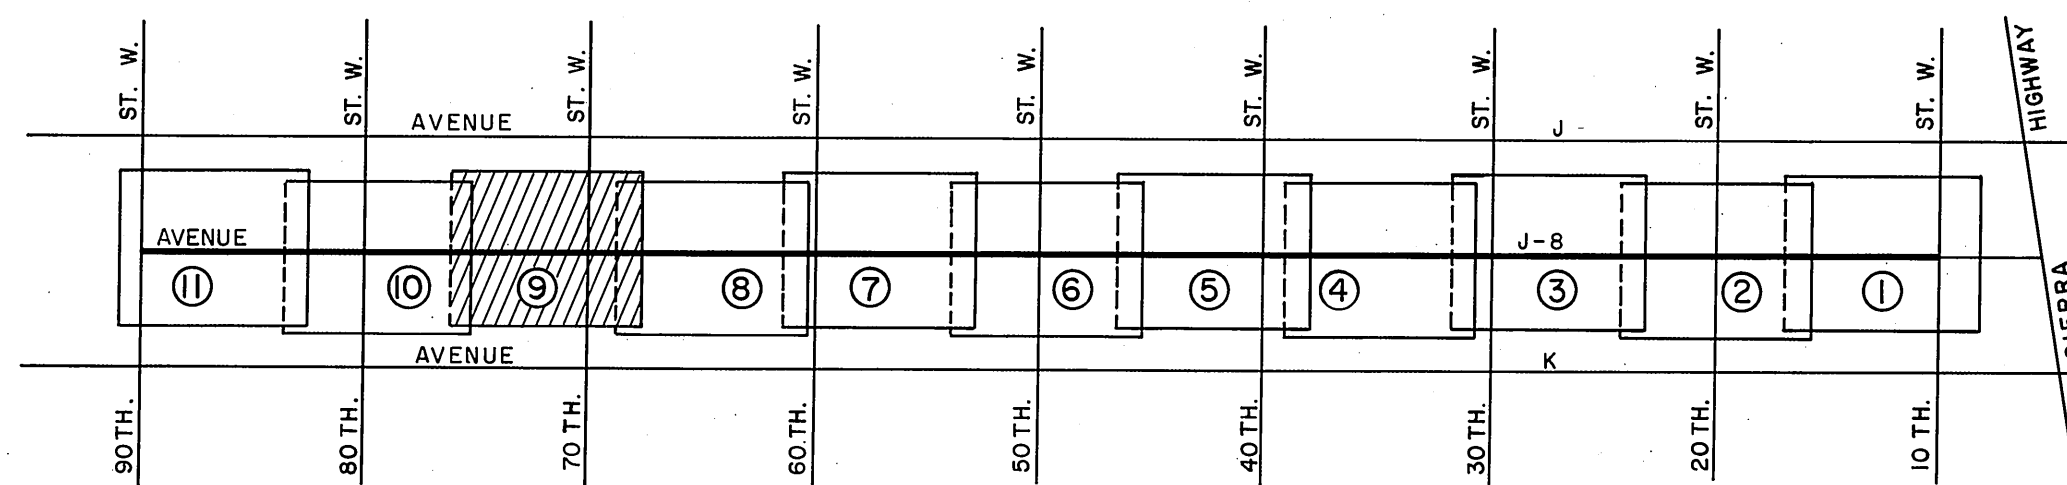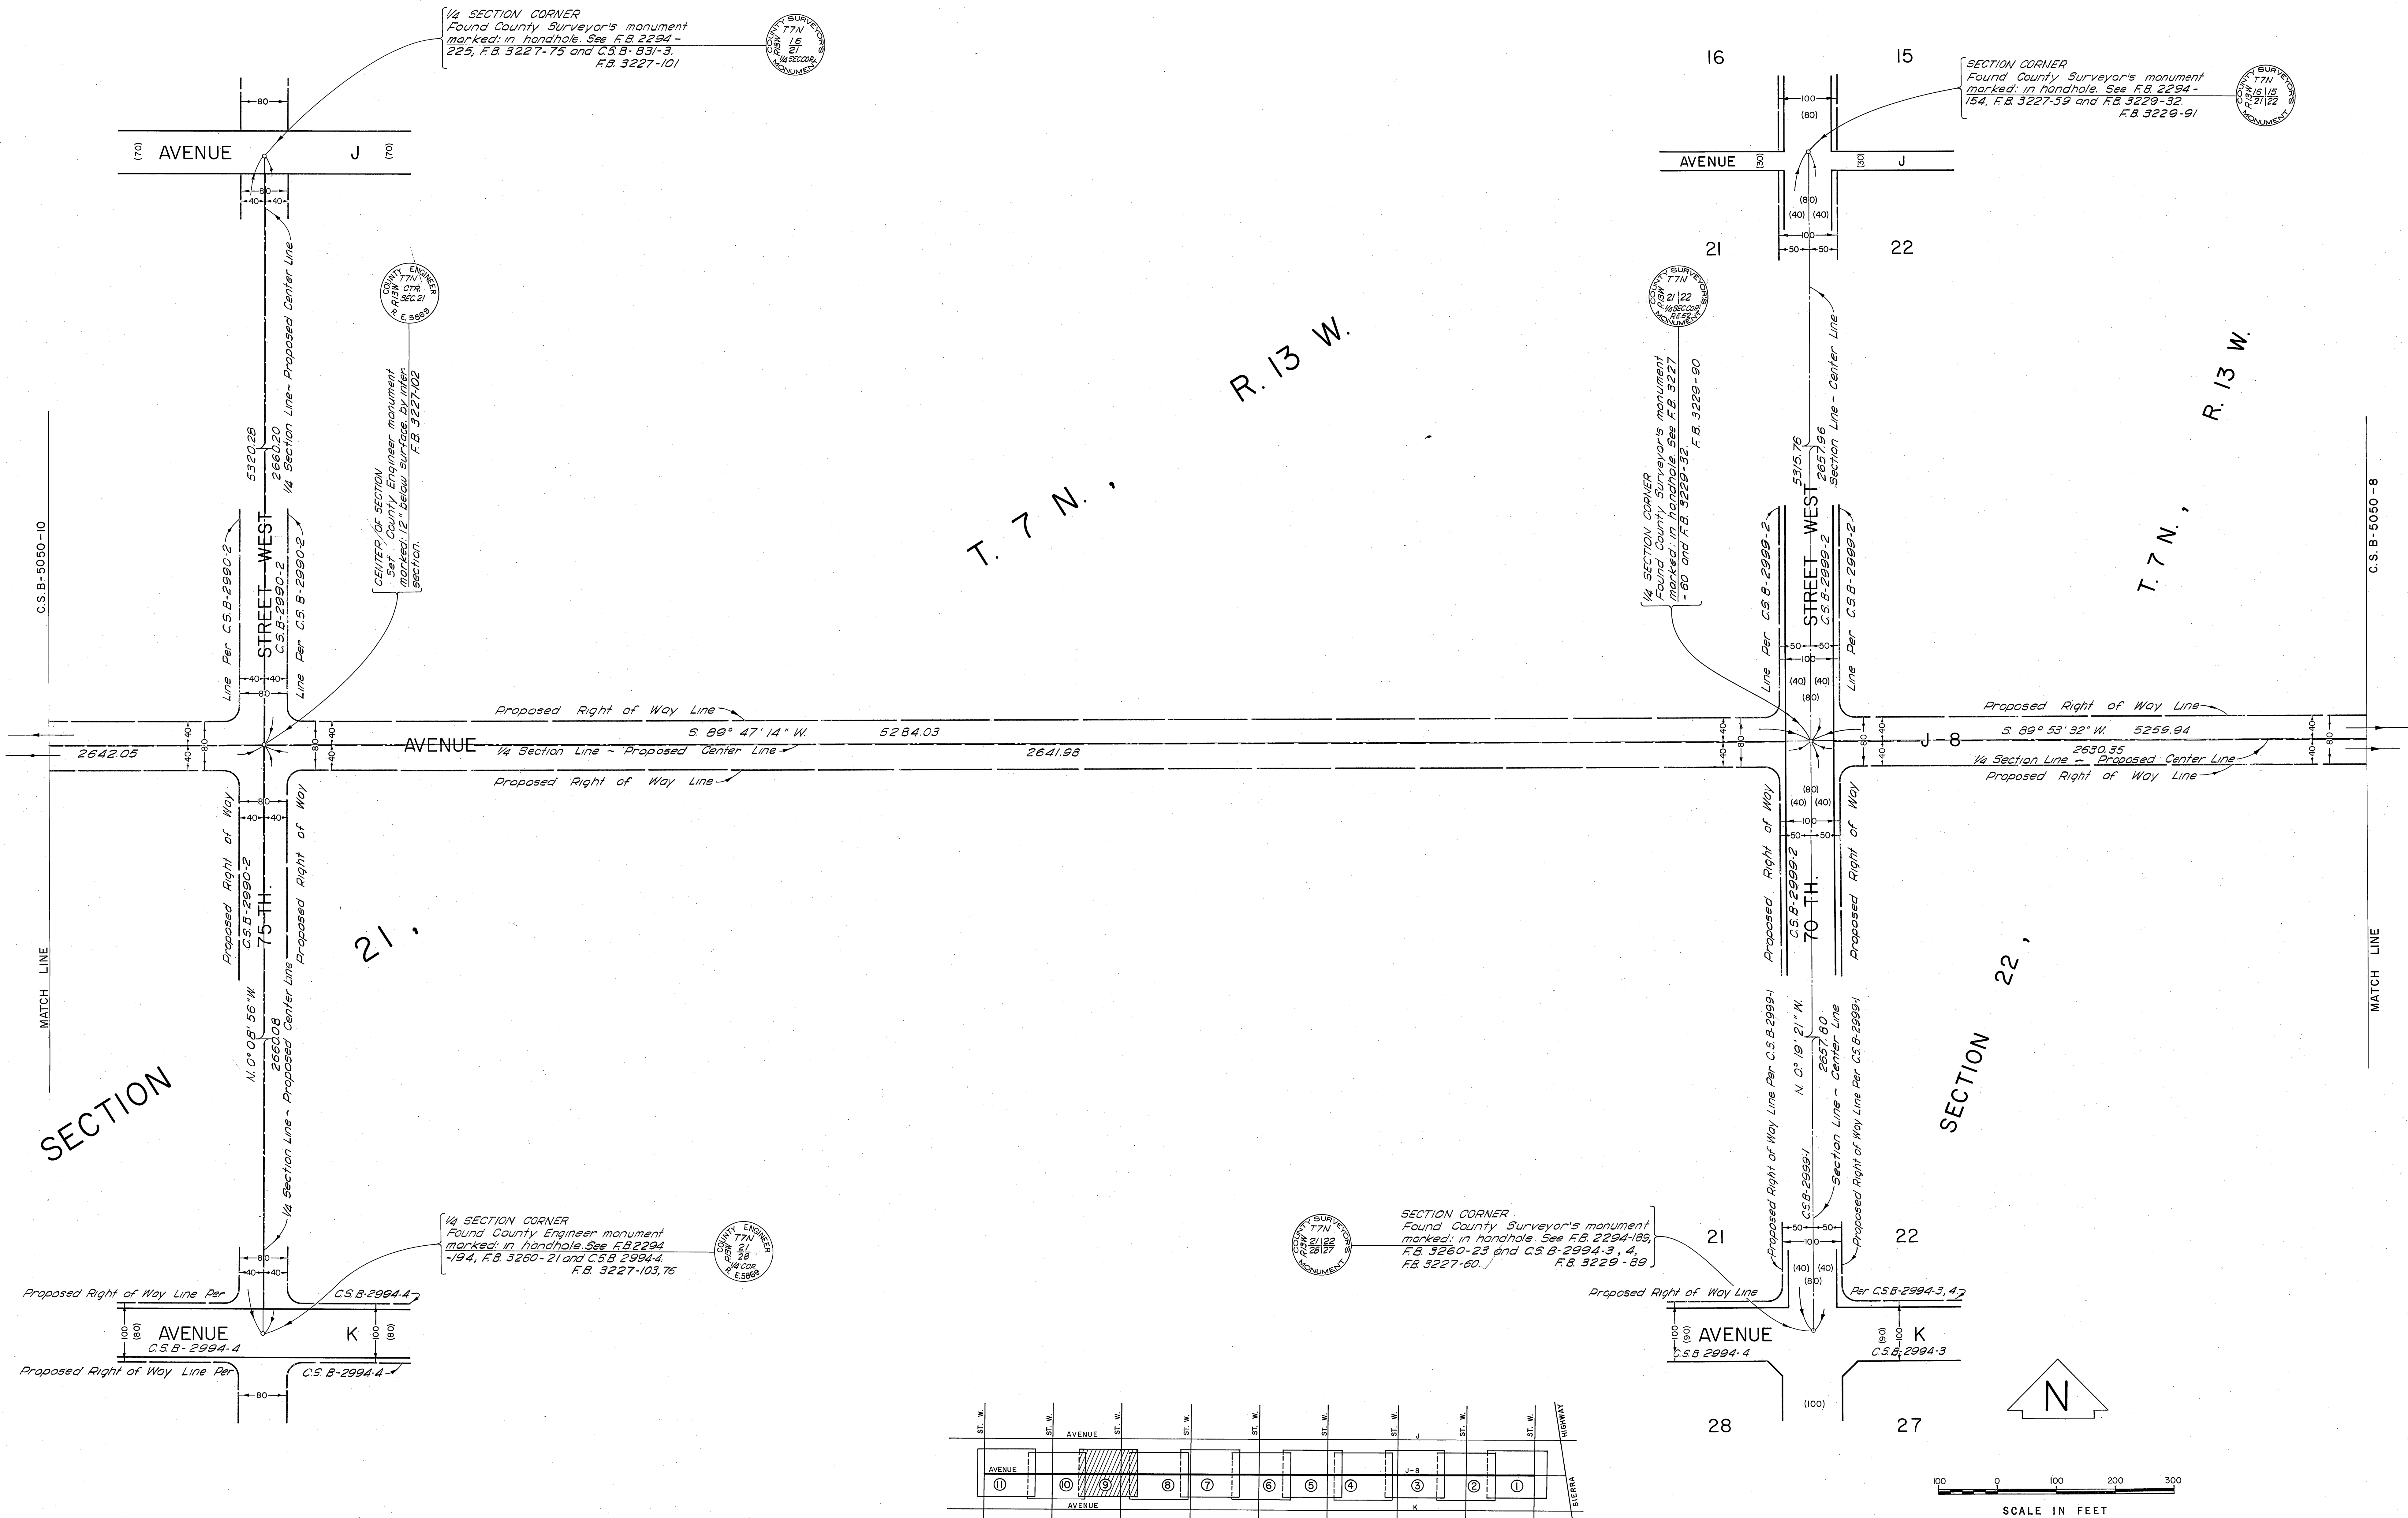


VICINITY MAP
NOT TO SCALE

COUNTY OF LOS ANGELES DEPARTMENT OF COUNTY ENGINEER JOHN A. LAMBIE - COUNTY ENGINEER PREPARED BY SURVEY DIVISION C. E. BRUNTY - DIVISION ENGINEER SURVEYED BY J. MENDONCA CHECKED BY R. G. HILARIO DRAWN BY S. KURACHI	ALIGNMENT MAP OF AVENUE J-8 FROM 10TH STREET WEST TO 90TH STREET WEST BASIS OF BEARINGS THE BEARING OF THE SOUTHEAST LINE OF SECTION 20, T.7 N. , R.12 W. AS SHOWN ON C.S.B-3010-4		COUNTY SURVEYOR'S MAP NO. B-5050 SHEET 9 OF 11 SHEETS FILED 6-27-1967 DEPUTY SURVEYED MAR., 1966 - OCT., 1967 REFERENCE F.B. 3221 F.B. 3227 F.B. 3229 F.B. 3273 JOB NUMBER 0096.18 INDEX MAP NO. 71	REVISION NO. BY DATE

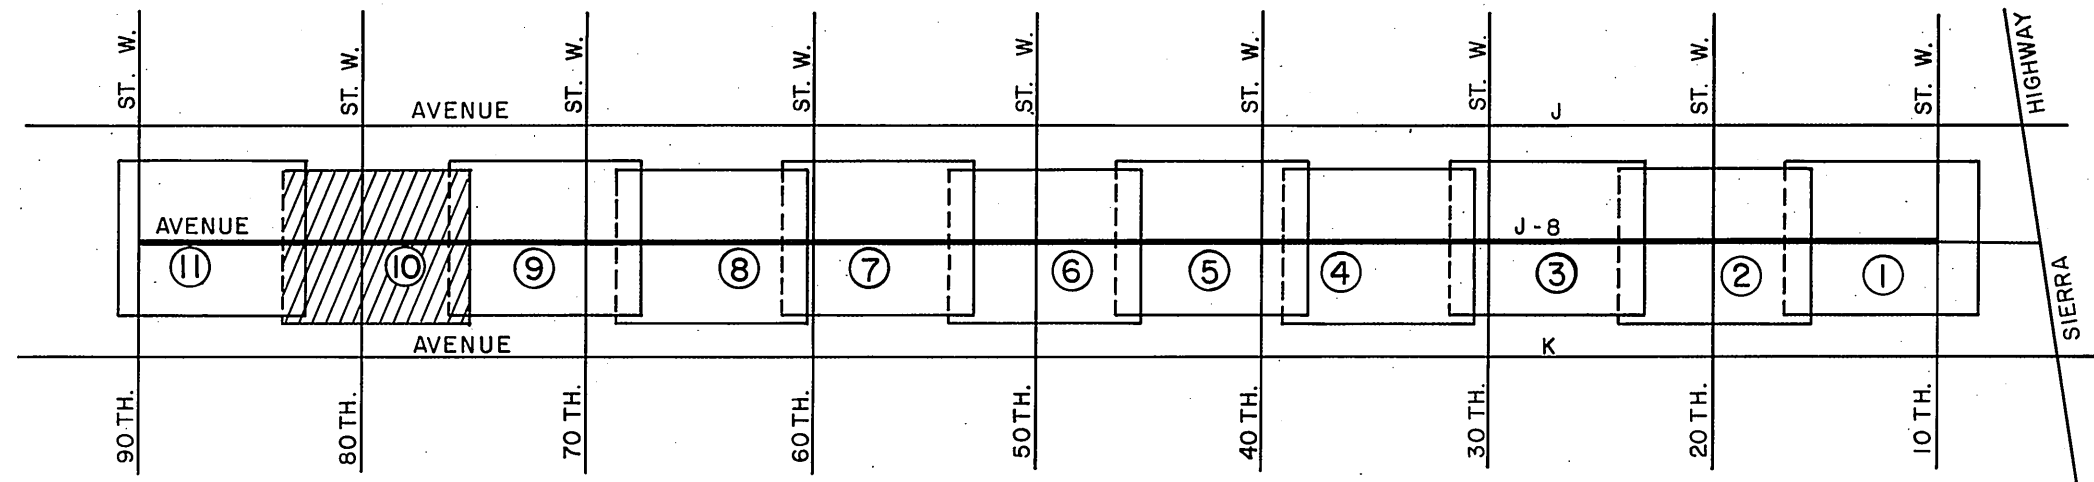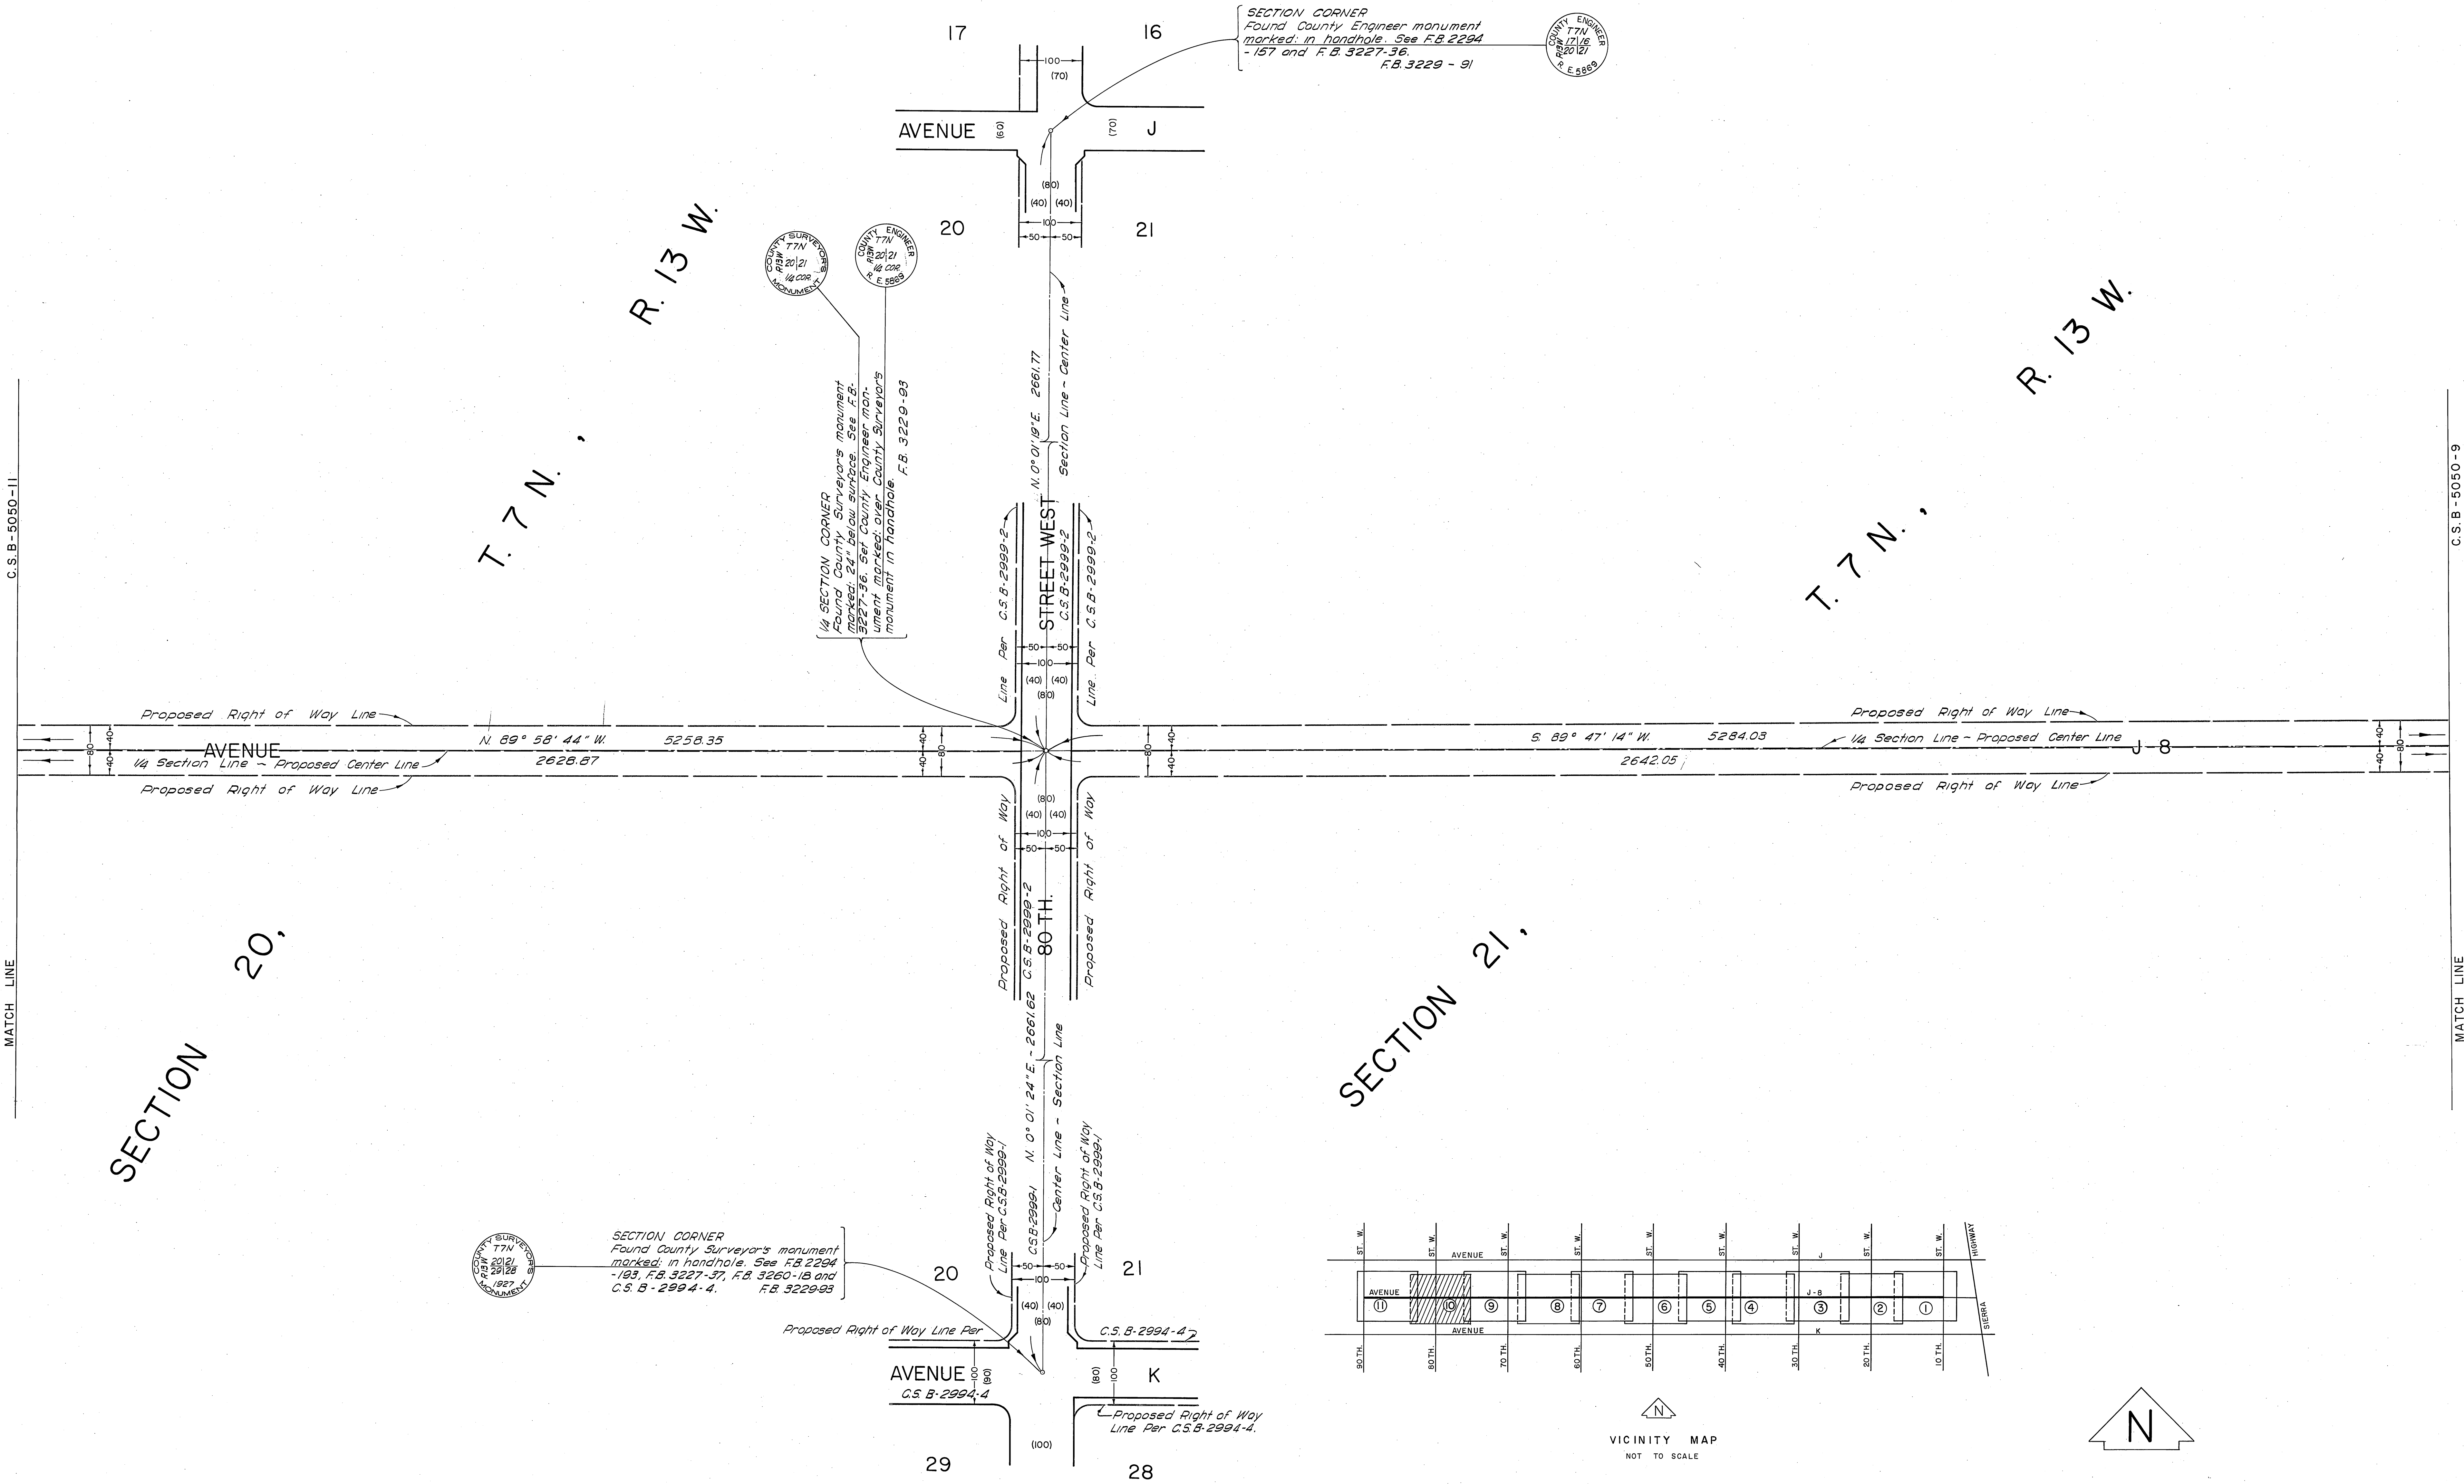


VICINITY MAP
NOT TO SCALE

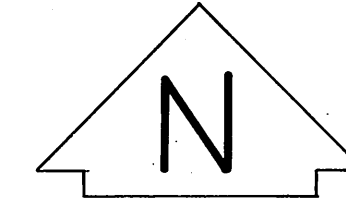


SCALE IN FEET
0 100 200 300

COUNTY OF LOS ANGELES DEPARTMENT OF COUNTY ENGINEER JOHN A. LAMBIE, COUNTY ENGINEER PREPARED BY SURVEY DIVISION C. E. BRUNTY, DIVISION ENGINEER SURVEYED BY <u>J. MENDONCA</u> CHECKED BY <u>R. S. HILARIO</u> DRAWN BY <u>S. KURACHI</u>	ALIGNMENT MAP OF AVENUE J-8 FROM 10TH STREET WEST TO 90TH STREET WEST BASIS OF BEARINGS THE BEARING OF THE SOUTHEAST LINE OF SECTION 20, T.7 N., R.12 W. AS SHOWN ON C.S.B-3010-4	COUNTY SURVEYOR'S MAP NO. B-5050 SHEET 10 OF 11 SHEETS FILED <u>6-27-1966</u> <i>George J. Brantley</i> DEPUTY SURVEYED MAR., 1966 - OCT., 1967 REFERENCE F.B. 3221 F.B. 3227 F.B. 3229 F.B. 3273 JOB NUMBER 0096.18 INDEX MAP NO. 71		<table border="1"><thead><tr><th colspan="3">REVISION</th></tr><tr><th>NO.</th><th>BY</th><th>DATE</th></tr></thead><tbody><tr><td> </td><td> </td><td> </td></tr></tbody></table>	REVISION			NO.	BY	DATE			
		REVISION											
		NO.	BY	DATE									

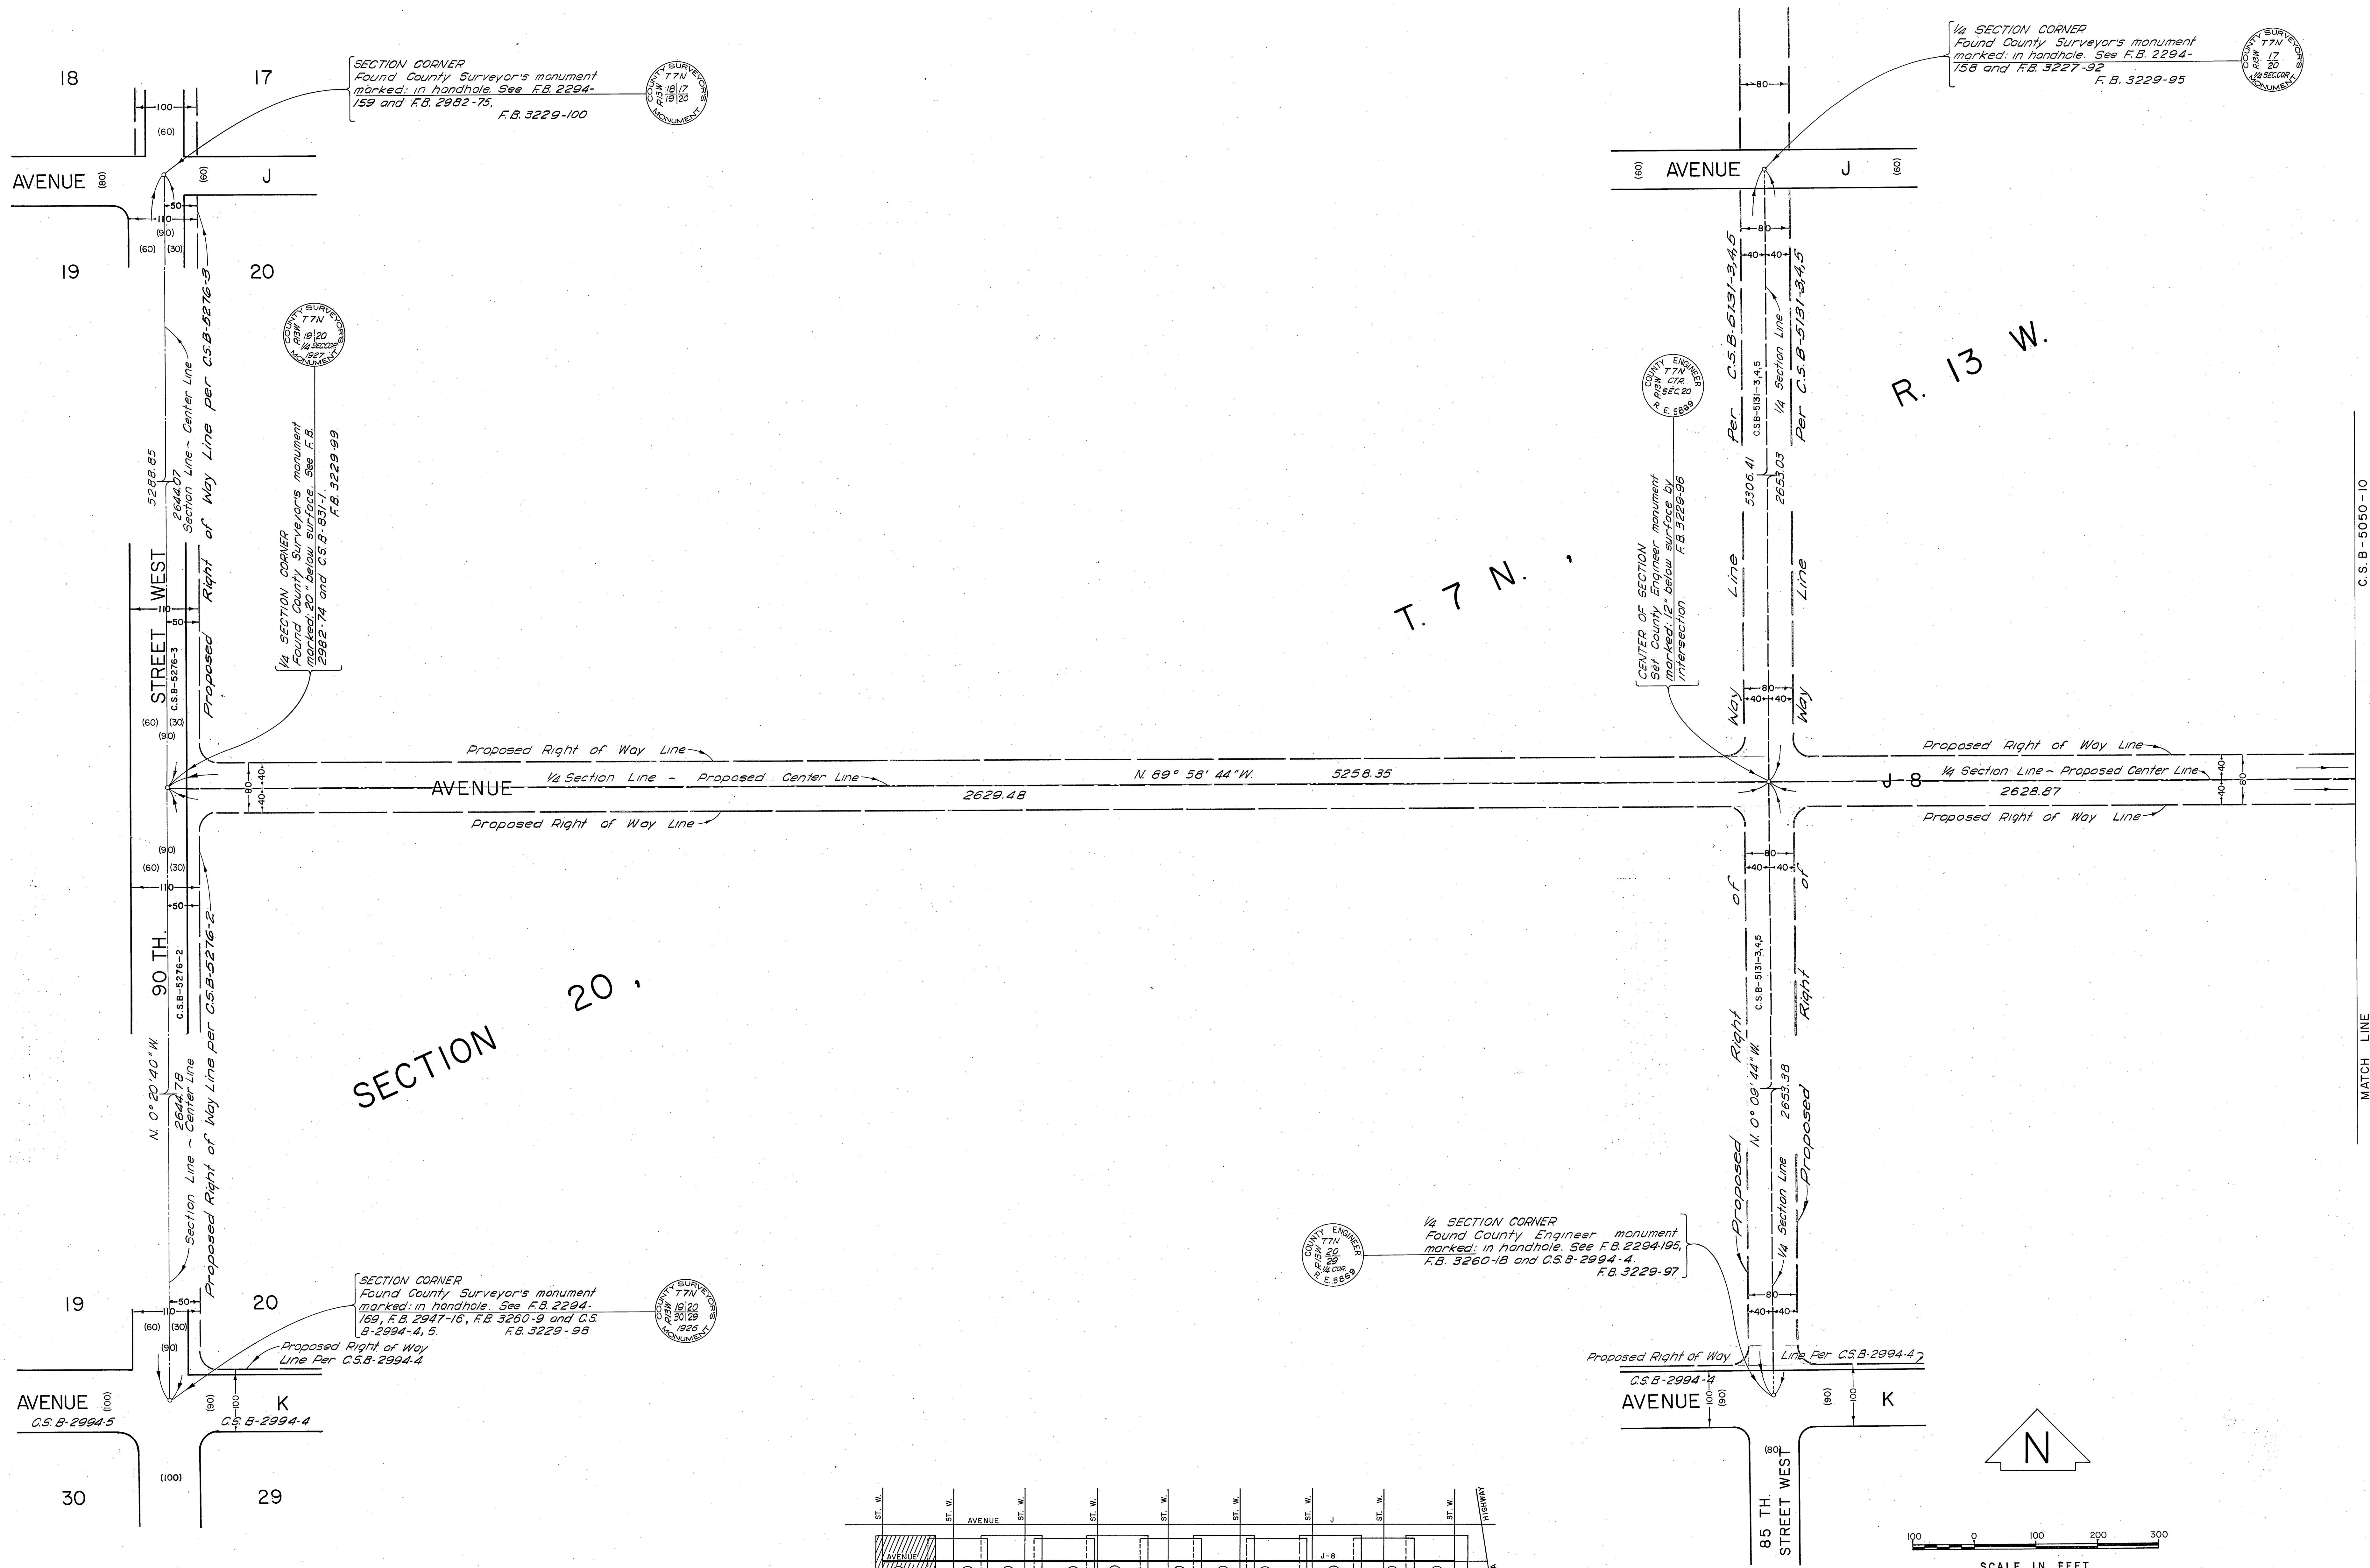

REVISION:
① Proposed Right of Way Lines along 90th St. W.
and 85th St. West added.

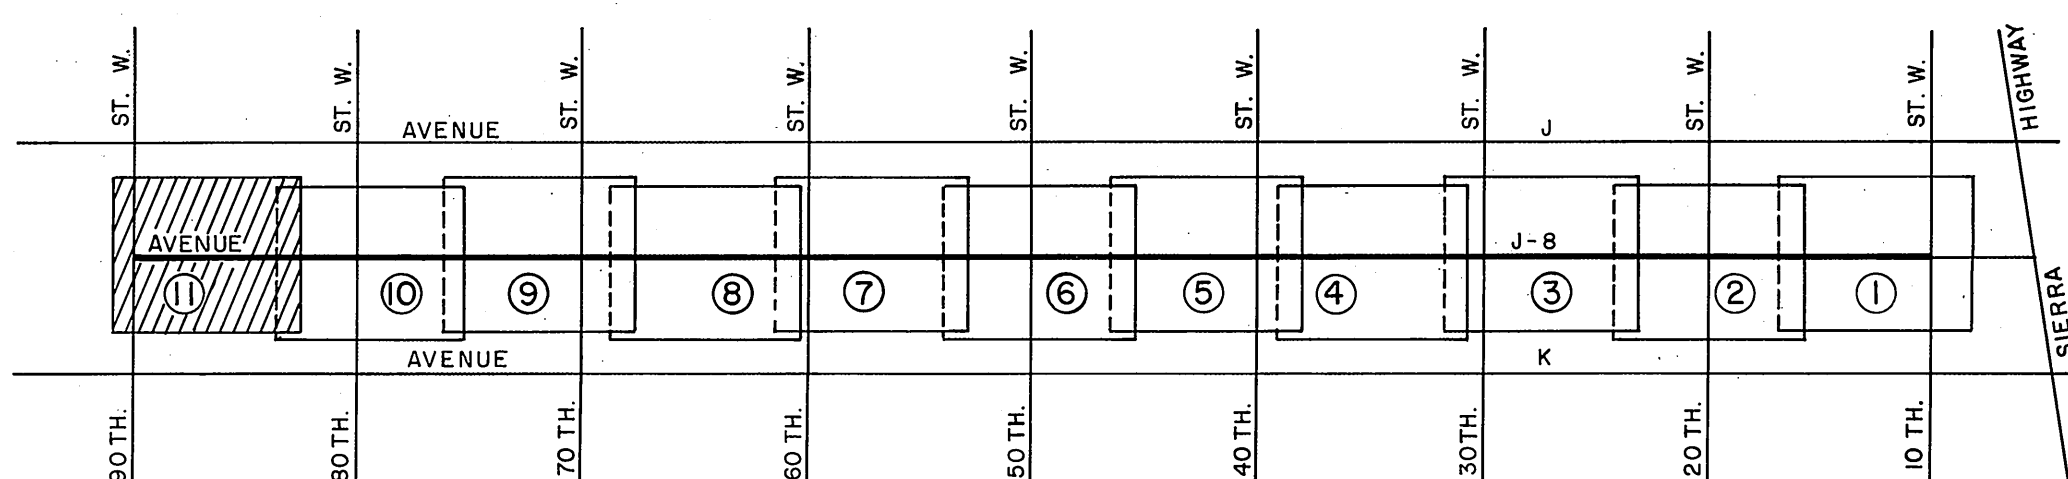

VICINITY MAP
NOT TO SCALE

COUNTY OF LOS ANGELES DEPARTMENT OF COUNTY ENGINEER JOHN A. LAMBIE - COUNTY ENGINEER PREPARED BY SURVEY DIVISION C. E. BRUNTY - DIVISION ENGINEER SURVEYED BY J. MENDONCA CHECKED BY R. G. HILARIO DRAWN BY S. KURACHI	ALIGNMENT MAP OF AVENUE J-8 FROM 10TH. STREET WEST TO 90TH. STREET WEST BASIS OF BEARINGS THE BEARING OF THE SOUTHEAST LINE OF SECTION 20, T. 7 N. , R. 12 W. AS SHOWN ON C.S.B-3010-4		COUNTY SURVEYOR'S MAP NO. B-5050 SHEET 11 OF 11 SHEETS FILED 1966 MAR. 1966 OCT. 1967 REFERENCE F.B. 3221 F.B. 3227 F.B. 3229 F.B. 3273 JOB NUMBER 0096.18 INDEX MAP NO. 71	REVISION NO. BY DATE ① B.G. 10-7-76