

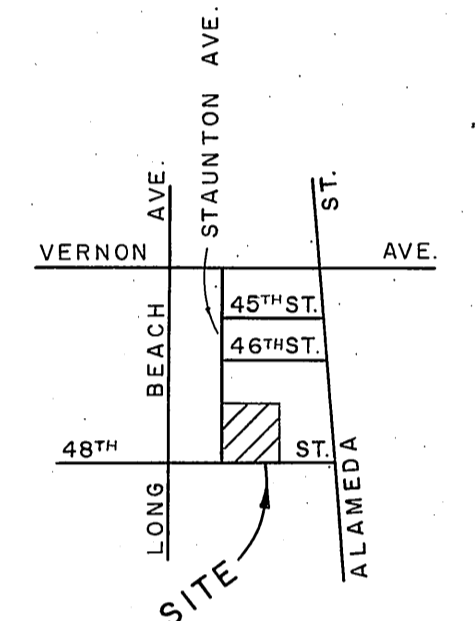


C2-B-2023

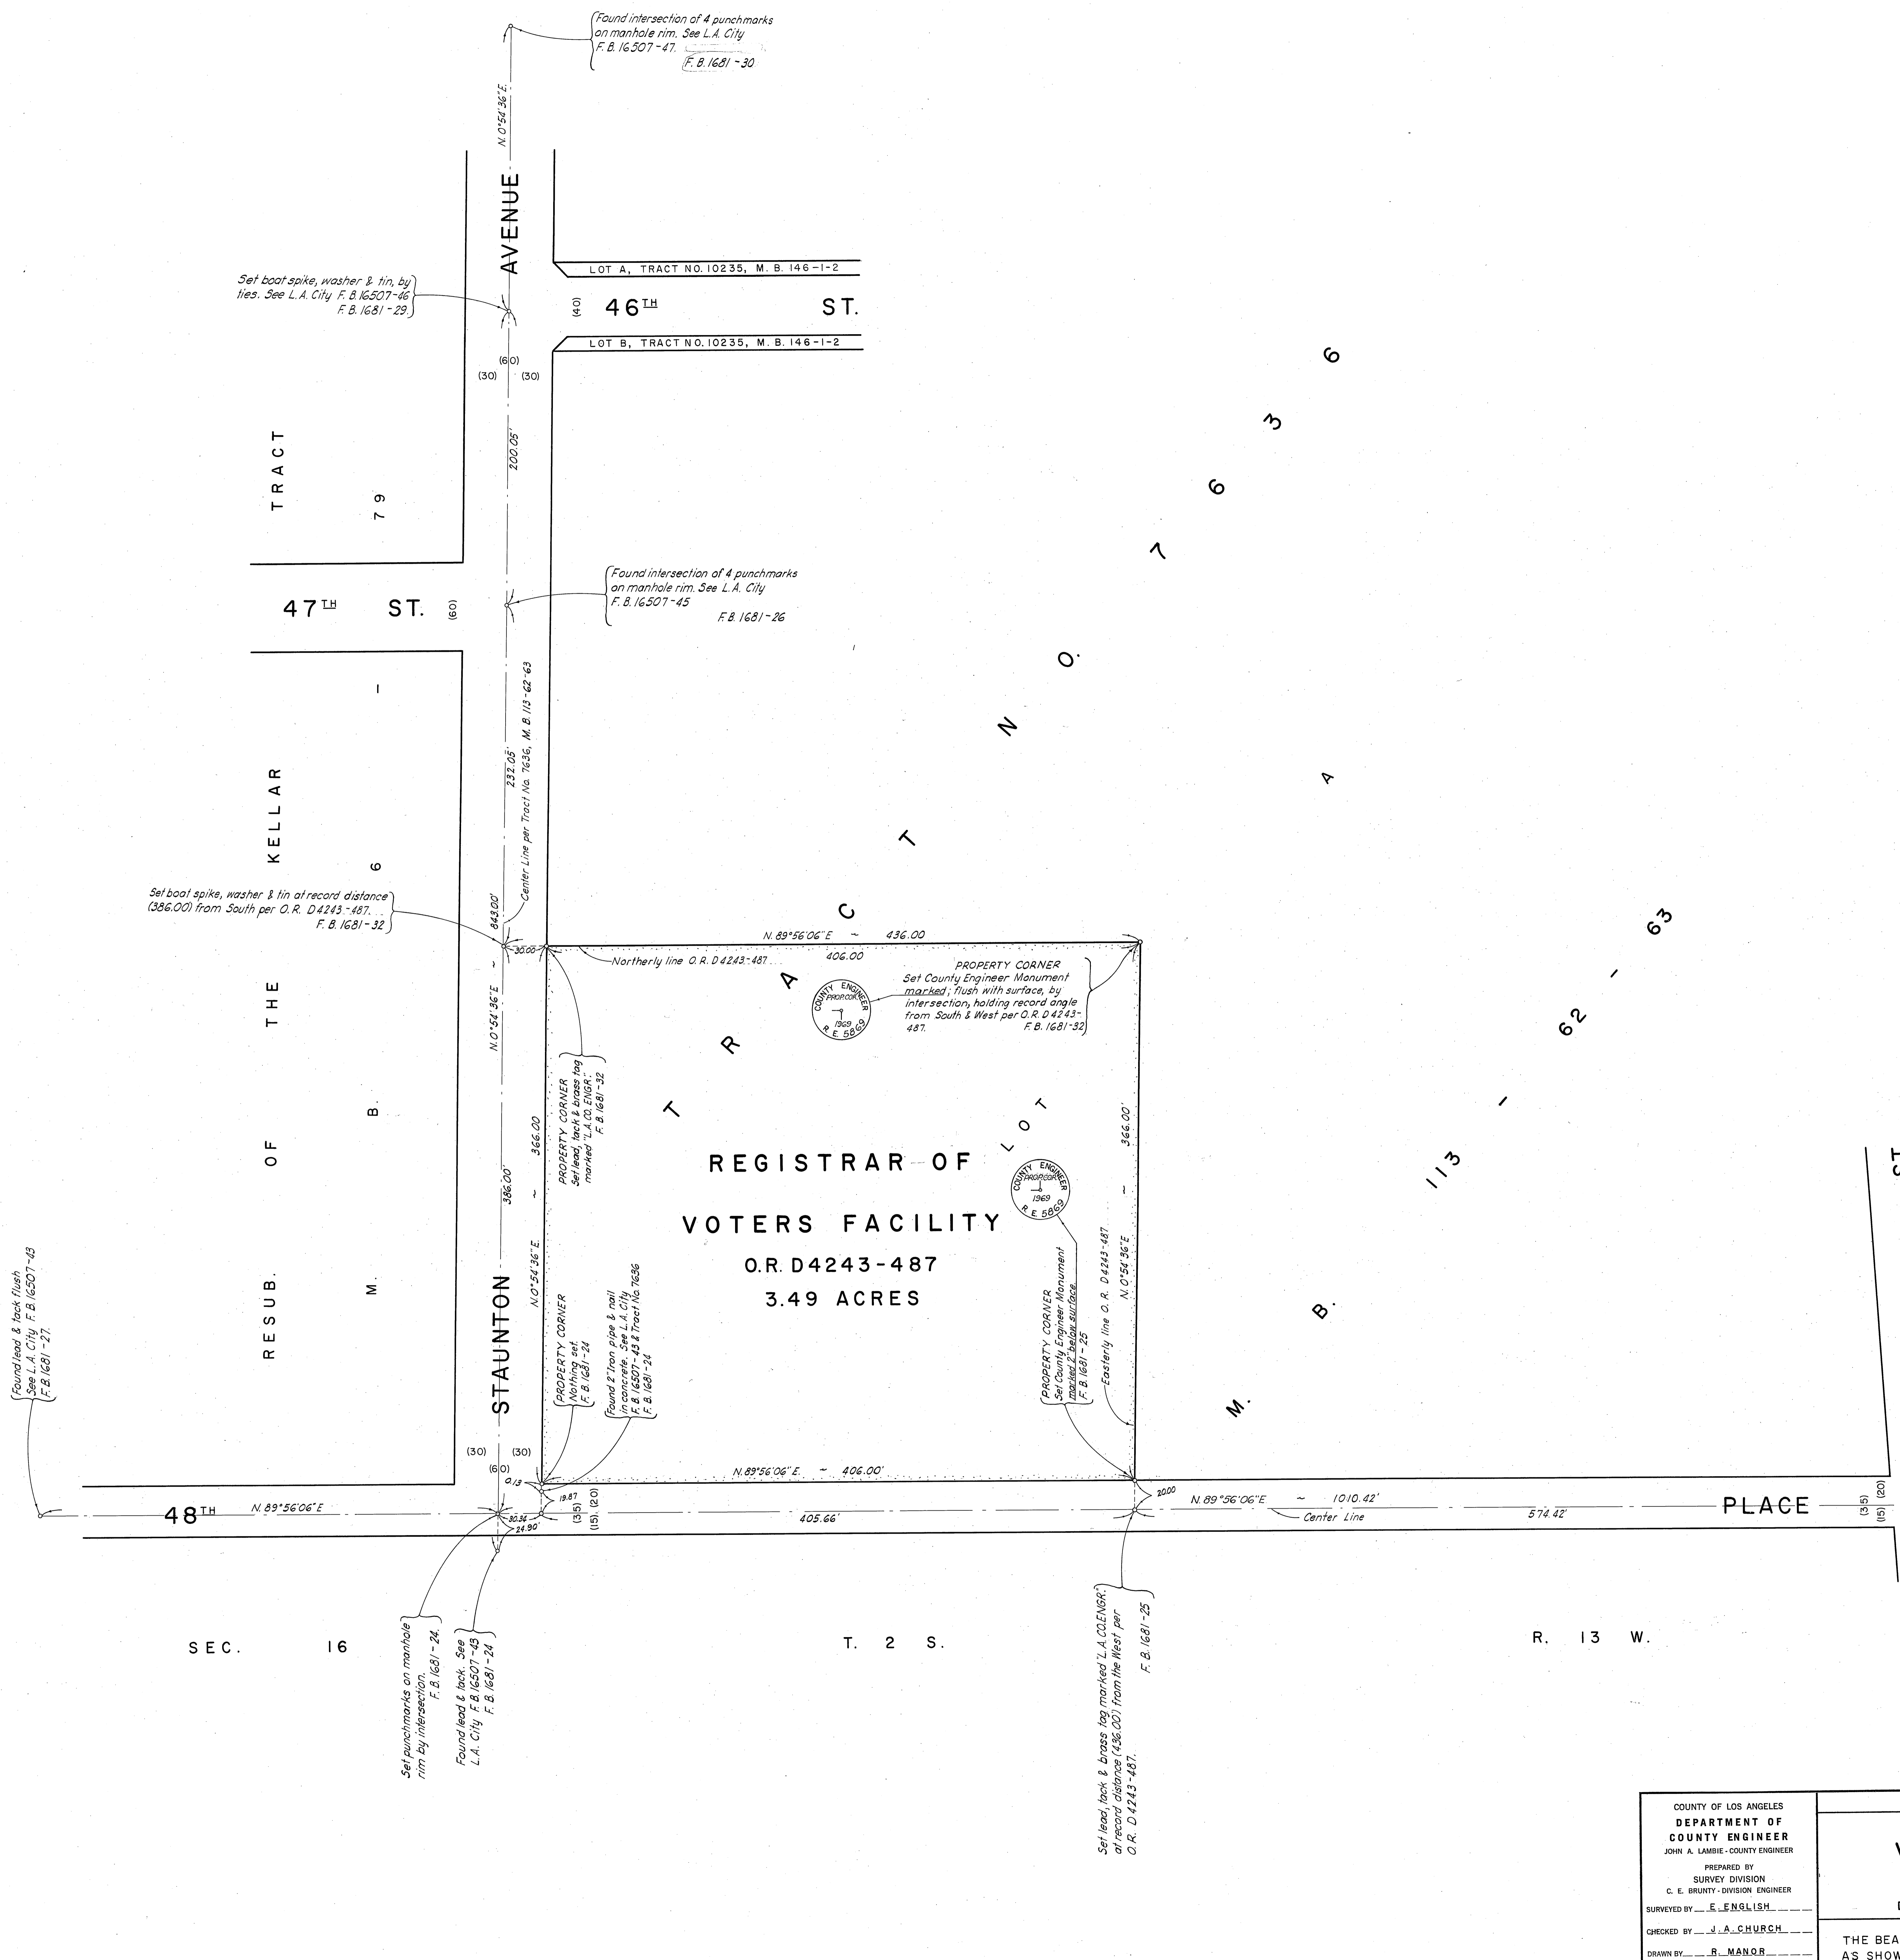

VICINITY MAP
NOT TO SCALE

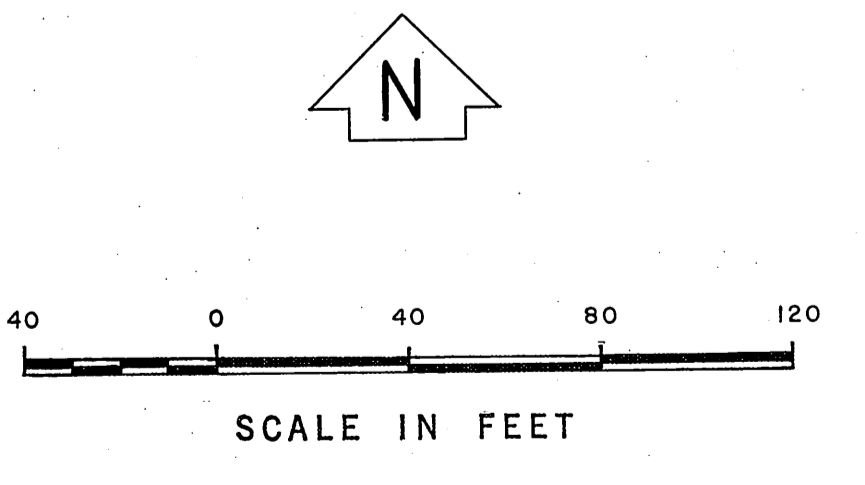

COUNTY OF LOS ANGELES
DEPARTMENT OF
COUNTY ENGINEER
JOHN A. LAMBIE - COUNTY ENGINEER
PREPARED BY
SURVEY DIVISION
C. E. BRUNTY - DIVISION ENGINEER
SURVEYED BY E. ENGLISH
CHECKED BY J. A. CHURCH
DRAWN BY B. MANOR

BOUNDARY MAP OF
**REGISTRAR OF
VOTERS FACILITY**
VERNON AREA
FOR TOPOGRAPHY SEE SURVEY
DIVISION FILE MAP NO. P.T.H-39
BASIS OF BEARINGS
THE BEARING OF STAUNTON STREET (N. 0°54'36"E),
AS SHOWN ON TRACT NO. 7636, M. B. 113-62-63.

COUNTY SURVEYOR'S MAP NO. B-5059		REVISION
SHEET 1 OF 1 SHEET		NO. BY DATE
FILED <u>April 19 1969</u>		
SURVEYED <u>April 19 1969</u>		
REFERENCE F. B. 16 811-21-33		
JOB NUMBER 0771-91	INDEX MAP NO. 7	

C2-B-2023