

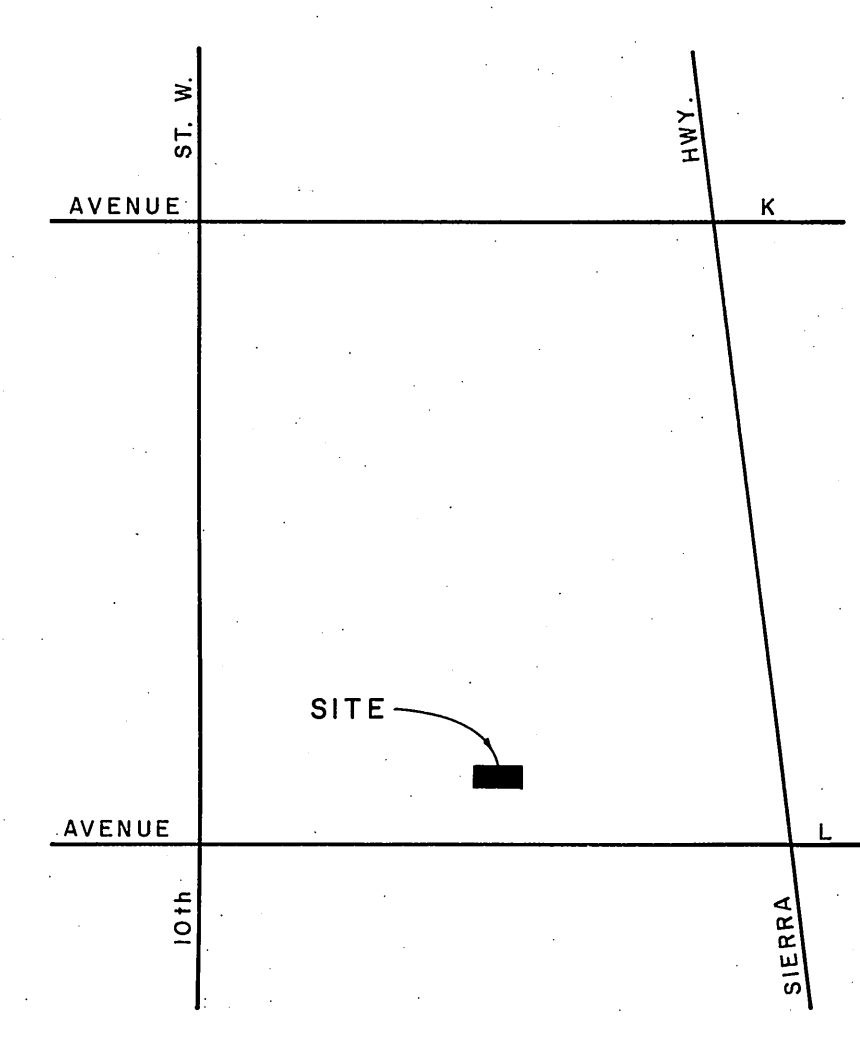


Found County Surveyors Monument marked in handhole. See F.B. 2221-53, F.B. 3221-54 & F.B. 3260-85, F.B. 3188-41.

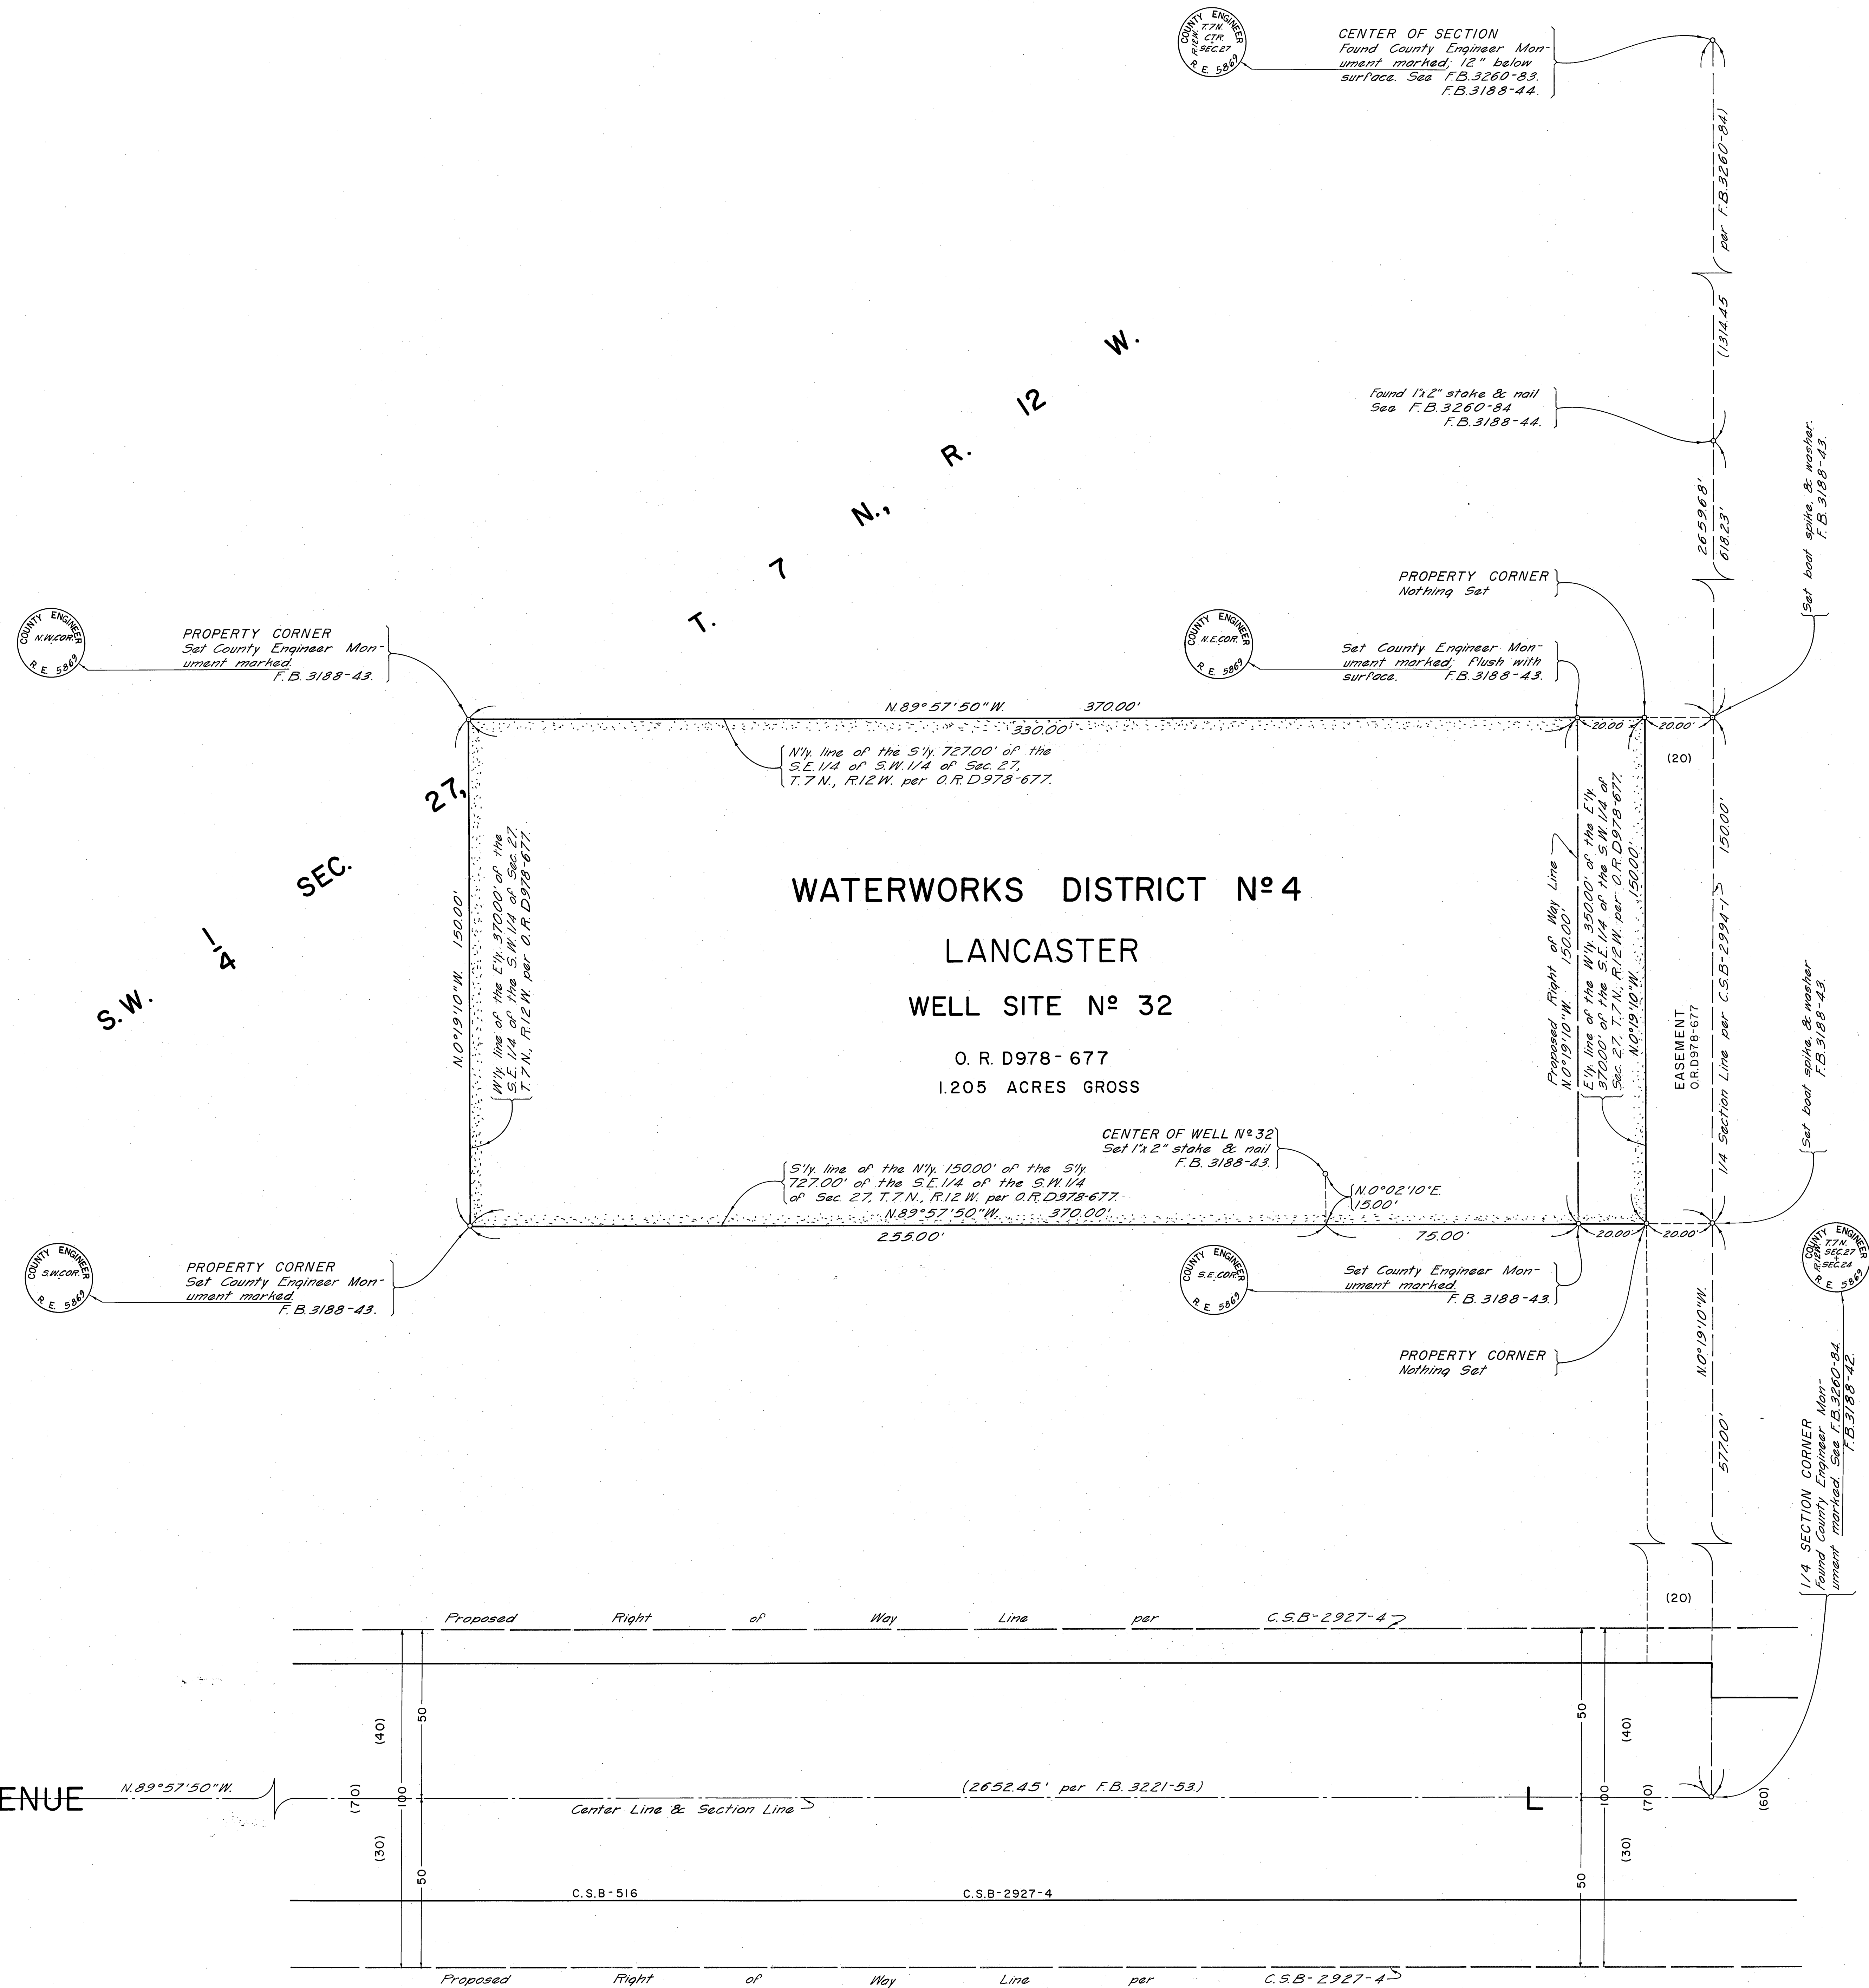

VICINITY MAP NOT TO SCALE

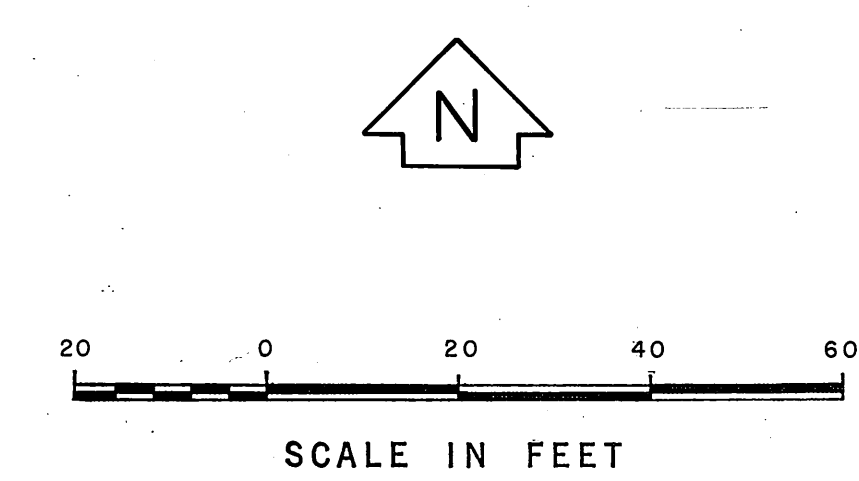

COUNTY OF LOS ANGELES DEPARTMENT OF COUNTY ENGINEER JOHN A. LAMBIE, COUNTY ENGINEER PREPARED BY SURVEY DIVISION C. E. BRUNTY, DIVISION ENGINEER SURVEYED BY J. COATES CHECKED BY R. HILARIO DRAWN BY S. BRIONES	BOUNDARY MAP OF WATERWORKS DISTRICT No 4 LANCASTER WELL SITE No 32		COUNTY SURVEYOR'S MAP NO. B-5079	REVISION NO. BY DATE	
	SHEET 1 OF 1 SHEET FILED OCT. 19 1969 DEPUTY SURVEYED OCT. 1969 REFERENCE F. B. 3188-39-44		JOB NUMBER 5042.45	INDEX MAP NO. 70	
	BASIS OF BEARINGS THE BEARING OF EAST LINE OF THE S.W. 1/4 OF SEC. 27, T. 7 N., R. 12 W. (N.0°19'10"W.) PER C.S.B-2994-1				
	COUNTY ENGINEER R. E. 5889				