
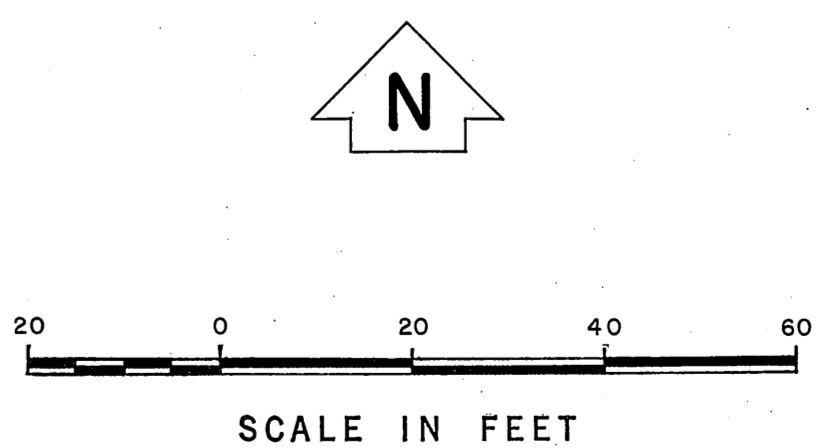
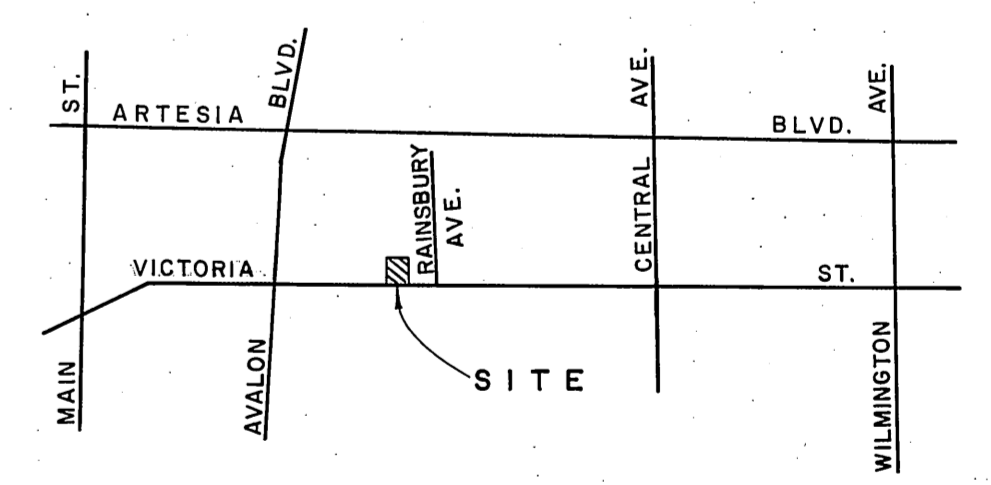


PART OF RANCHO SAN PEDRO

J. G. DOWNEY 504.19 ACRES

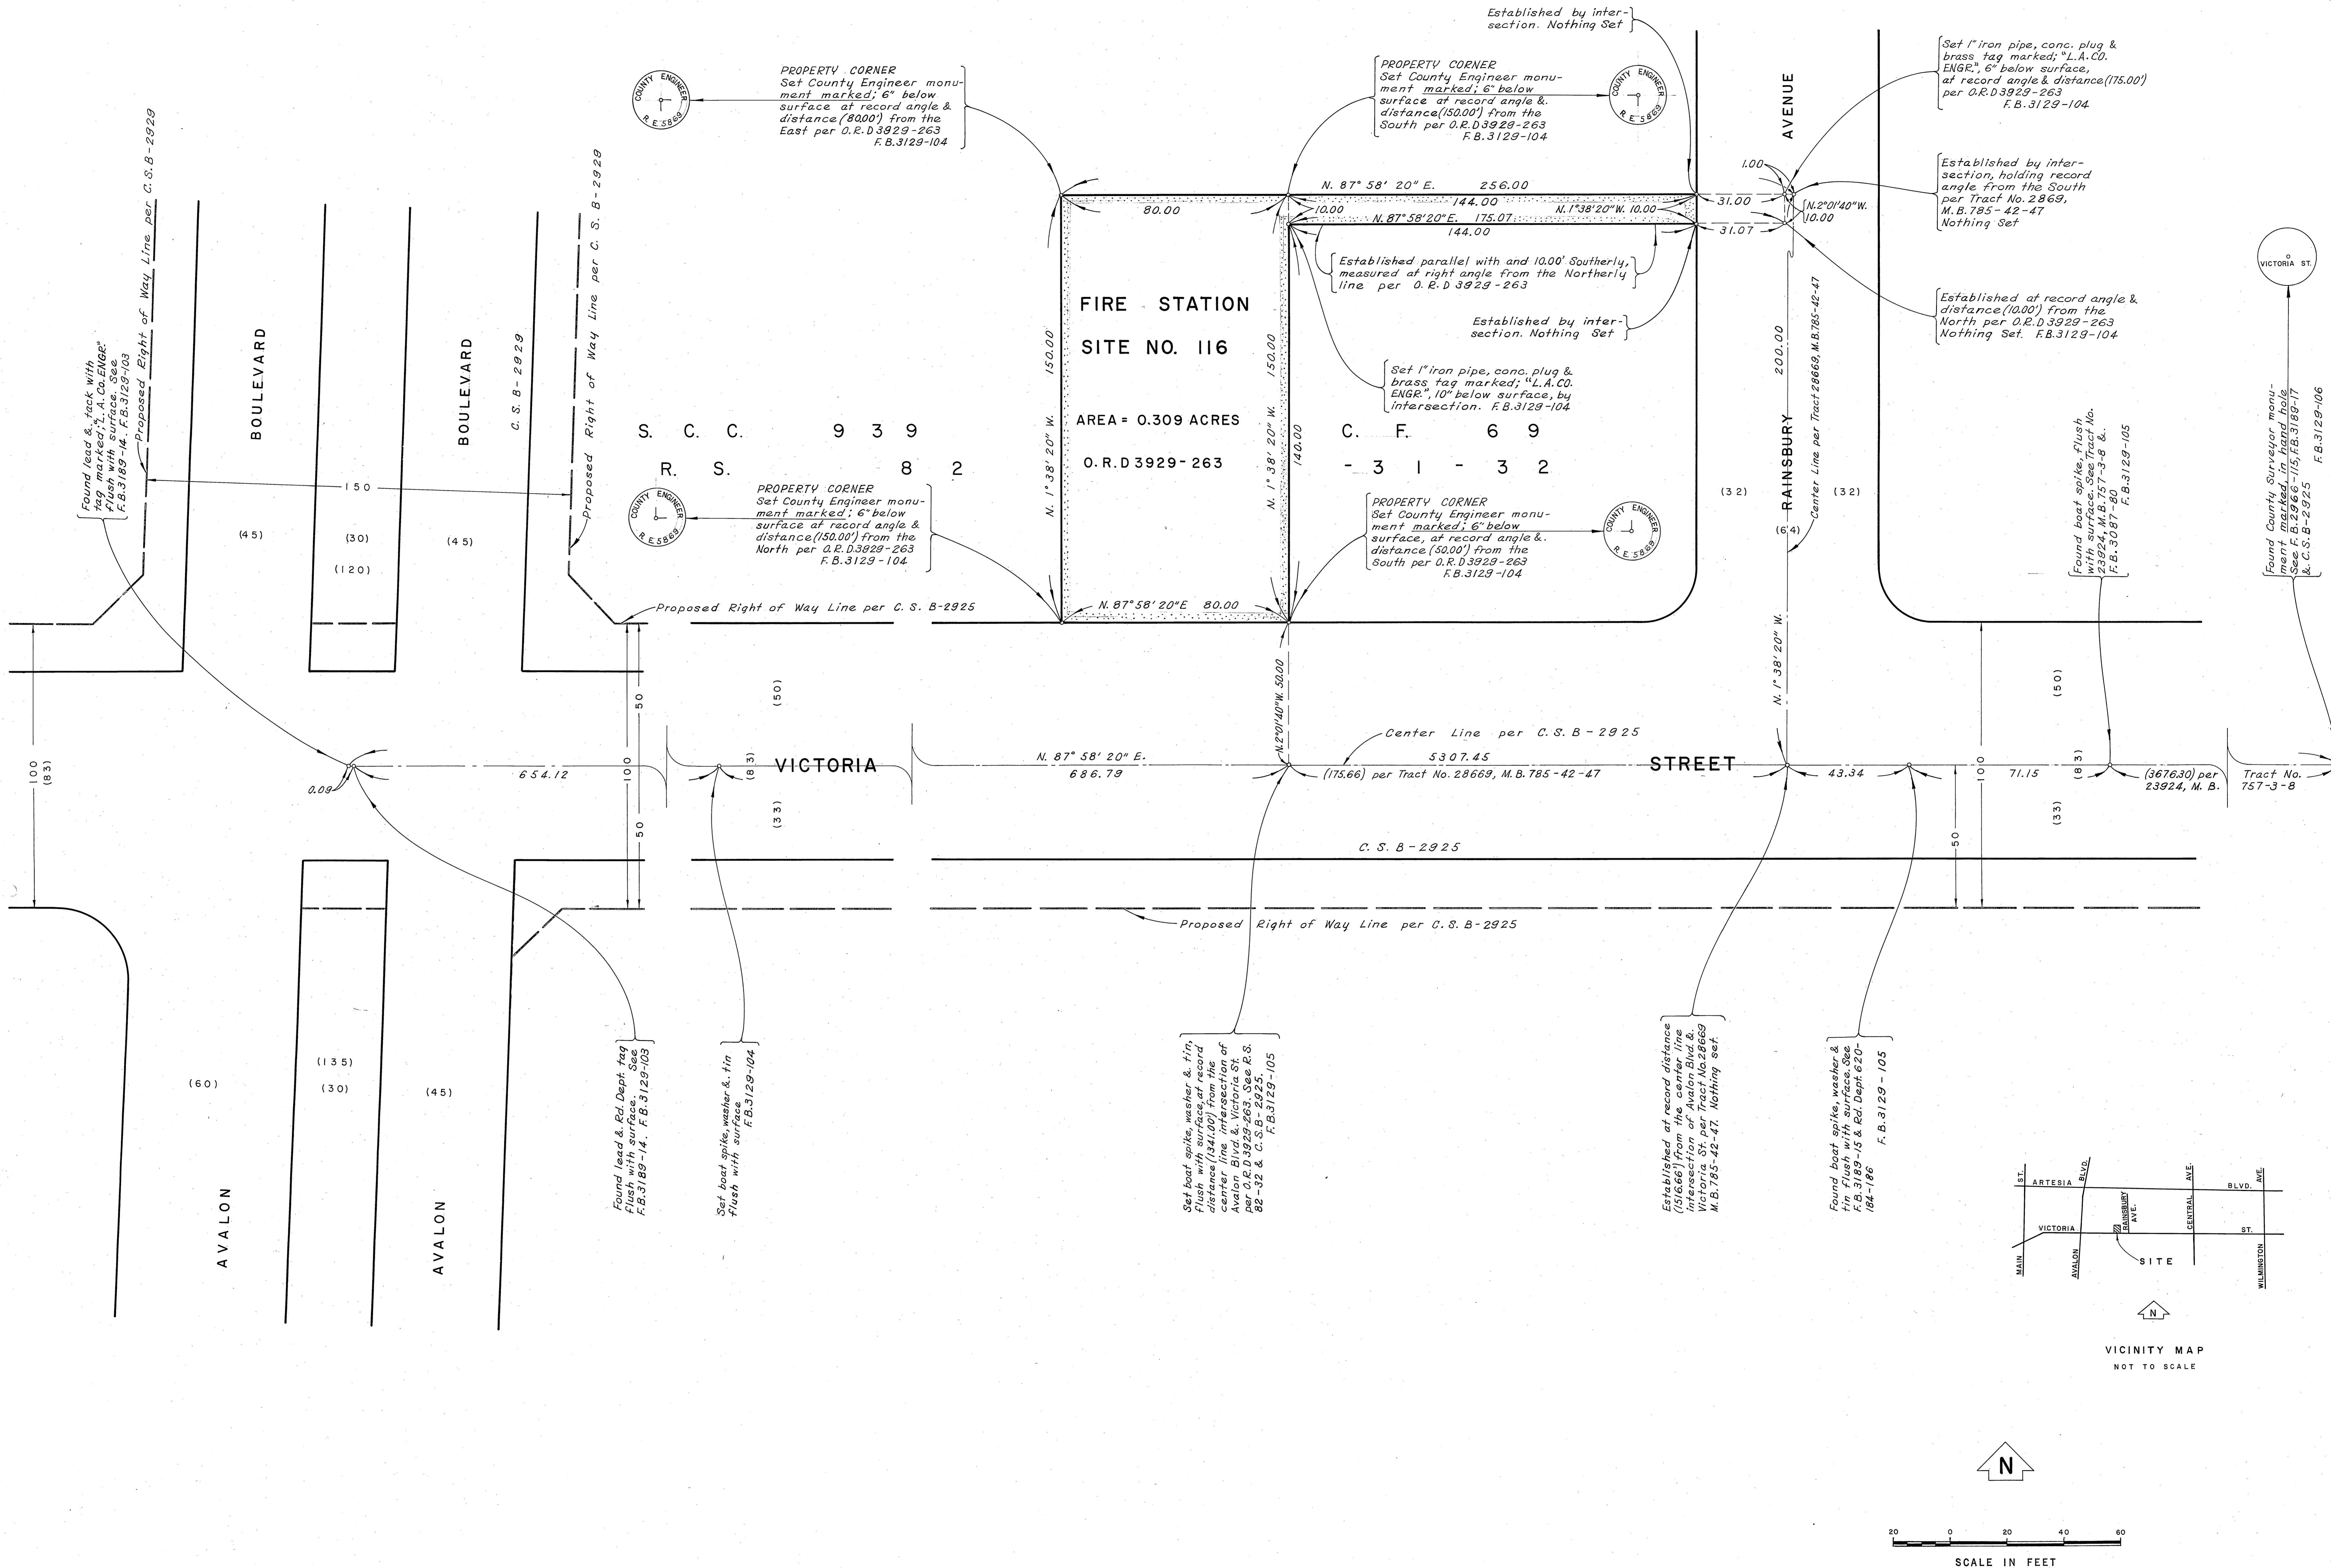

COUNTY OF LOS ANGELES DEPARTMENT OF COUNTY ENGINEER JOHN A. LAMBIE-COUNTY ENGINEER PREPARED BY SURVEY DIVISION SURVEYED BY E. F. ENGLISH CHECKED BY R. G. HILARIO DRAWN BY T. ABE, L. B. TABATA	BOUNDARY MAP OF FIRE STATION SITE NO. 116 CITY OF CARSON FOR TOPOGRAPHY SEE SURVEY DIVISION FILE MAP NO. P.T. H-217 BASIS OF BEARINGS THE BEARING OF VICTORIA STREET (N.87°58'20"E.) AS SHOWN ON C.S.B-2925		COUNTY SURVEYOR'S MAP NO. B-5084 SHEET 1 OF 1 SHEET FILED: <i>[Signature]</i> , 19 20 SURVEYED NOV. 19 69 REFERENCE F. B. 3129-101-106 JOB NUMBER 0802-77 INDEX MAP NO. 28	REVISION NO. BY DATE