


Found railroad spike flush with surface. See F.B. 1312-27 & Calif. State Division of Highways F.B. A90.001-214 R. F.B. A91.001-111 F.B. 2991-79,225

Set square head spike & fin flush with surface of calcareous record distance (255.00) from the East per O.R. 3927-1 F.B. 2991-225


Set square head spike & fin flush with surface of calcareous record distance (225.00) from the West per O.R. 3927-1 F.B. 2991-224

Found railroad spike flush with surface. See F.B. 1437-39, F.B. 1312-21, 28, 30 & Calif. State Division of Highways F.B. A91.001-111 F.B. 2991-79,223


(Station 291 + 08.10, Calif. State Division of Highways) Found railroad spike flush with surface. See F.B. 1312-29, 30, F.B. 1437-39, 40, 41,100 F.B. 2991-78,223

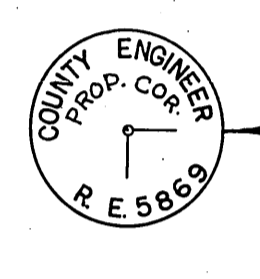


PROPERTY CORNER Set County Engineer Monument marked flush with surface. F.B. 2991-225

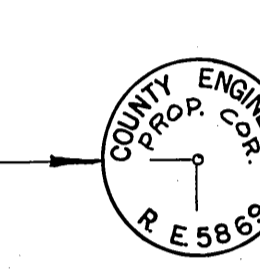



PROPERTY CORNER Set County Engineer Monument marked flush with surface. F.B. 2991-224

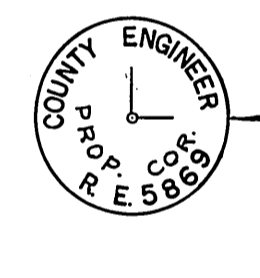

PROPERTY CORNER Set County Engineer Monument marked flush with surface by intersection. F.B. 2991-227

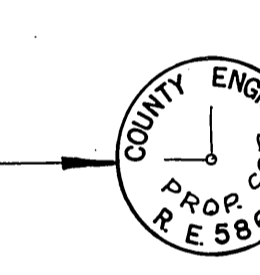

PROPERTY CORNER Set County Engineer Monument marked flush with surface by intersection. F.B. 2991-227

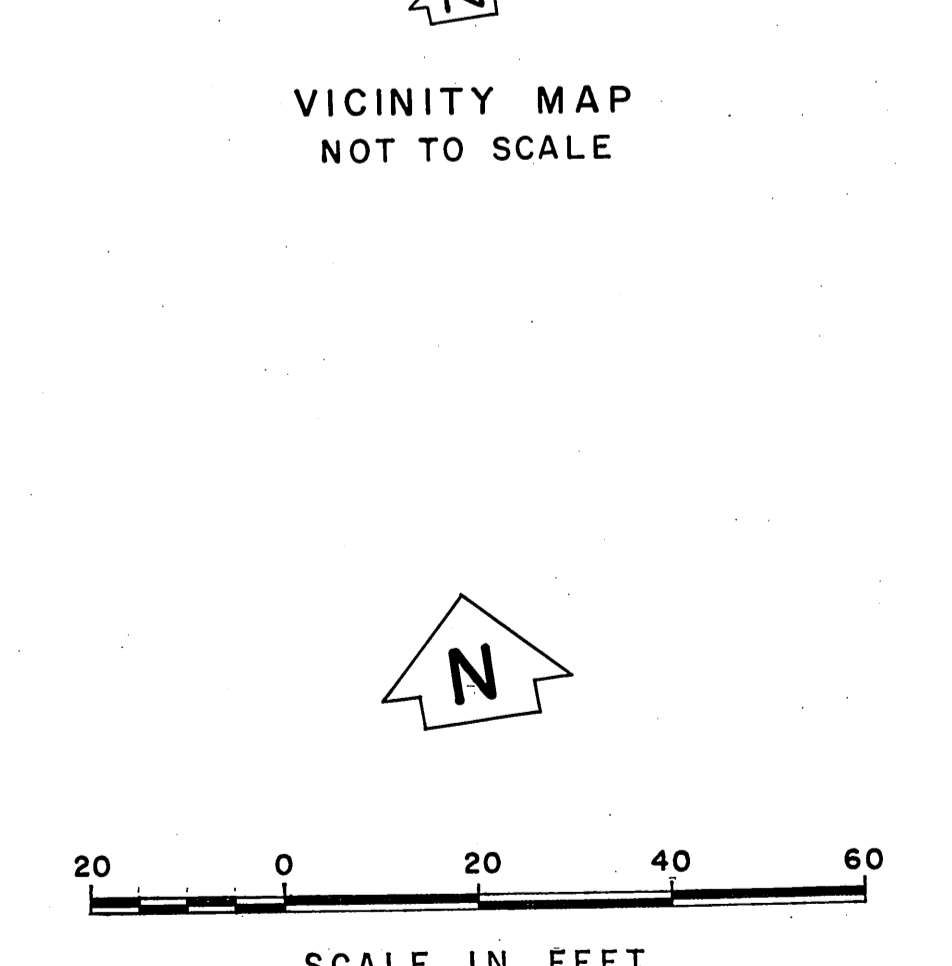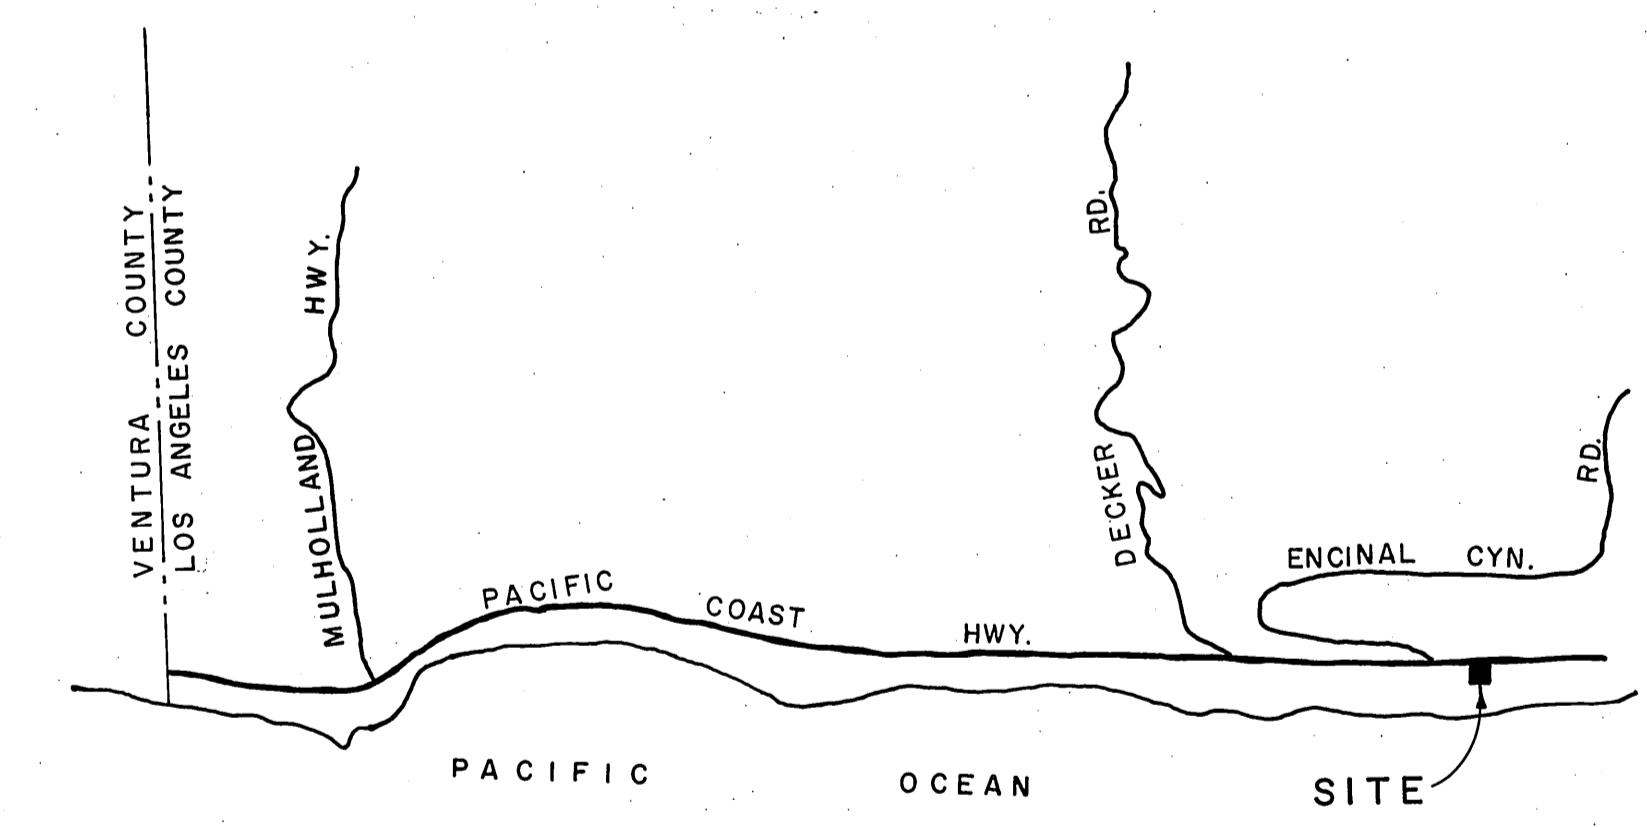

COUNTY OF LOS ANGELES DEPARTMENT OF COUNTY ENGINEER JOHN A. LAMBIE - COUNTY ENGINEER PREPARED BY SURVEY DIVISION IRA H. ALEXANDER - DIVISION ENGINEER SURVEYED BY L. V. SMITH CHECKED BY R. MANOR DRAWN BY G. H. BOYER, B. H. TABATA	BOUNDARY MAP OF FIRE STATION SITE NO. 99 ENCINAL BEACH FOR TOPOGRAPHY SEE SURVEY DIVISION FILE MAP NO. R.T. 472		COUNTY SURVEYOR'S MAP NO. B-5114 SHEET 1 OF 1 SHEET FILED: <i>[Signature]</i> 1970 SURVEYED JUNE 1970 REFERENCE F. B. 2991-221-227	REVISION NO. BY DATE
	BASIS OF BEARINGS THE BEARING OF PACIFIC COAST HWY. (S. 83° 19' 30" E.) AS SHOWN ON F.M. 11698-1		F. B. 2991-221-227 JOB NUMBER 0 0 1 8 . 3 5 INDEX MAP NO. 1 1 4 - 0 1 7	