

C-2-B-2101-1

SECTION 32


T. 7 N.

R. 13 W.


SECTION 31

T. 7 N.


R. 13 W.

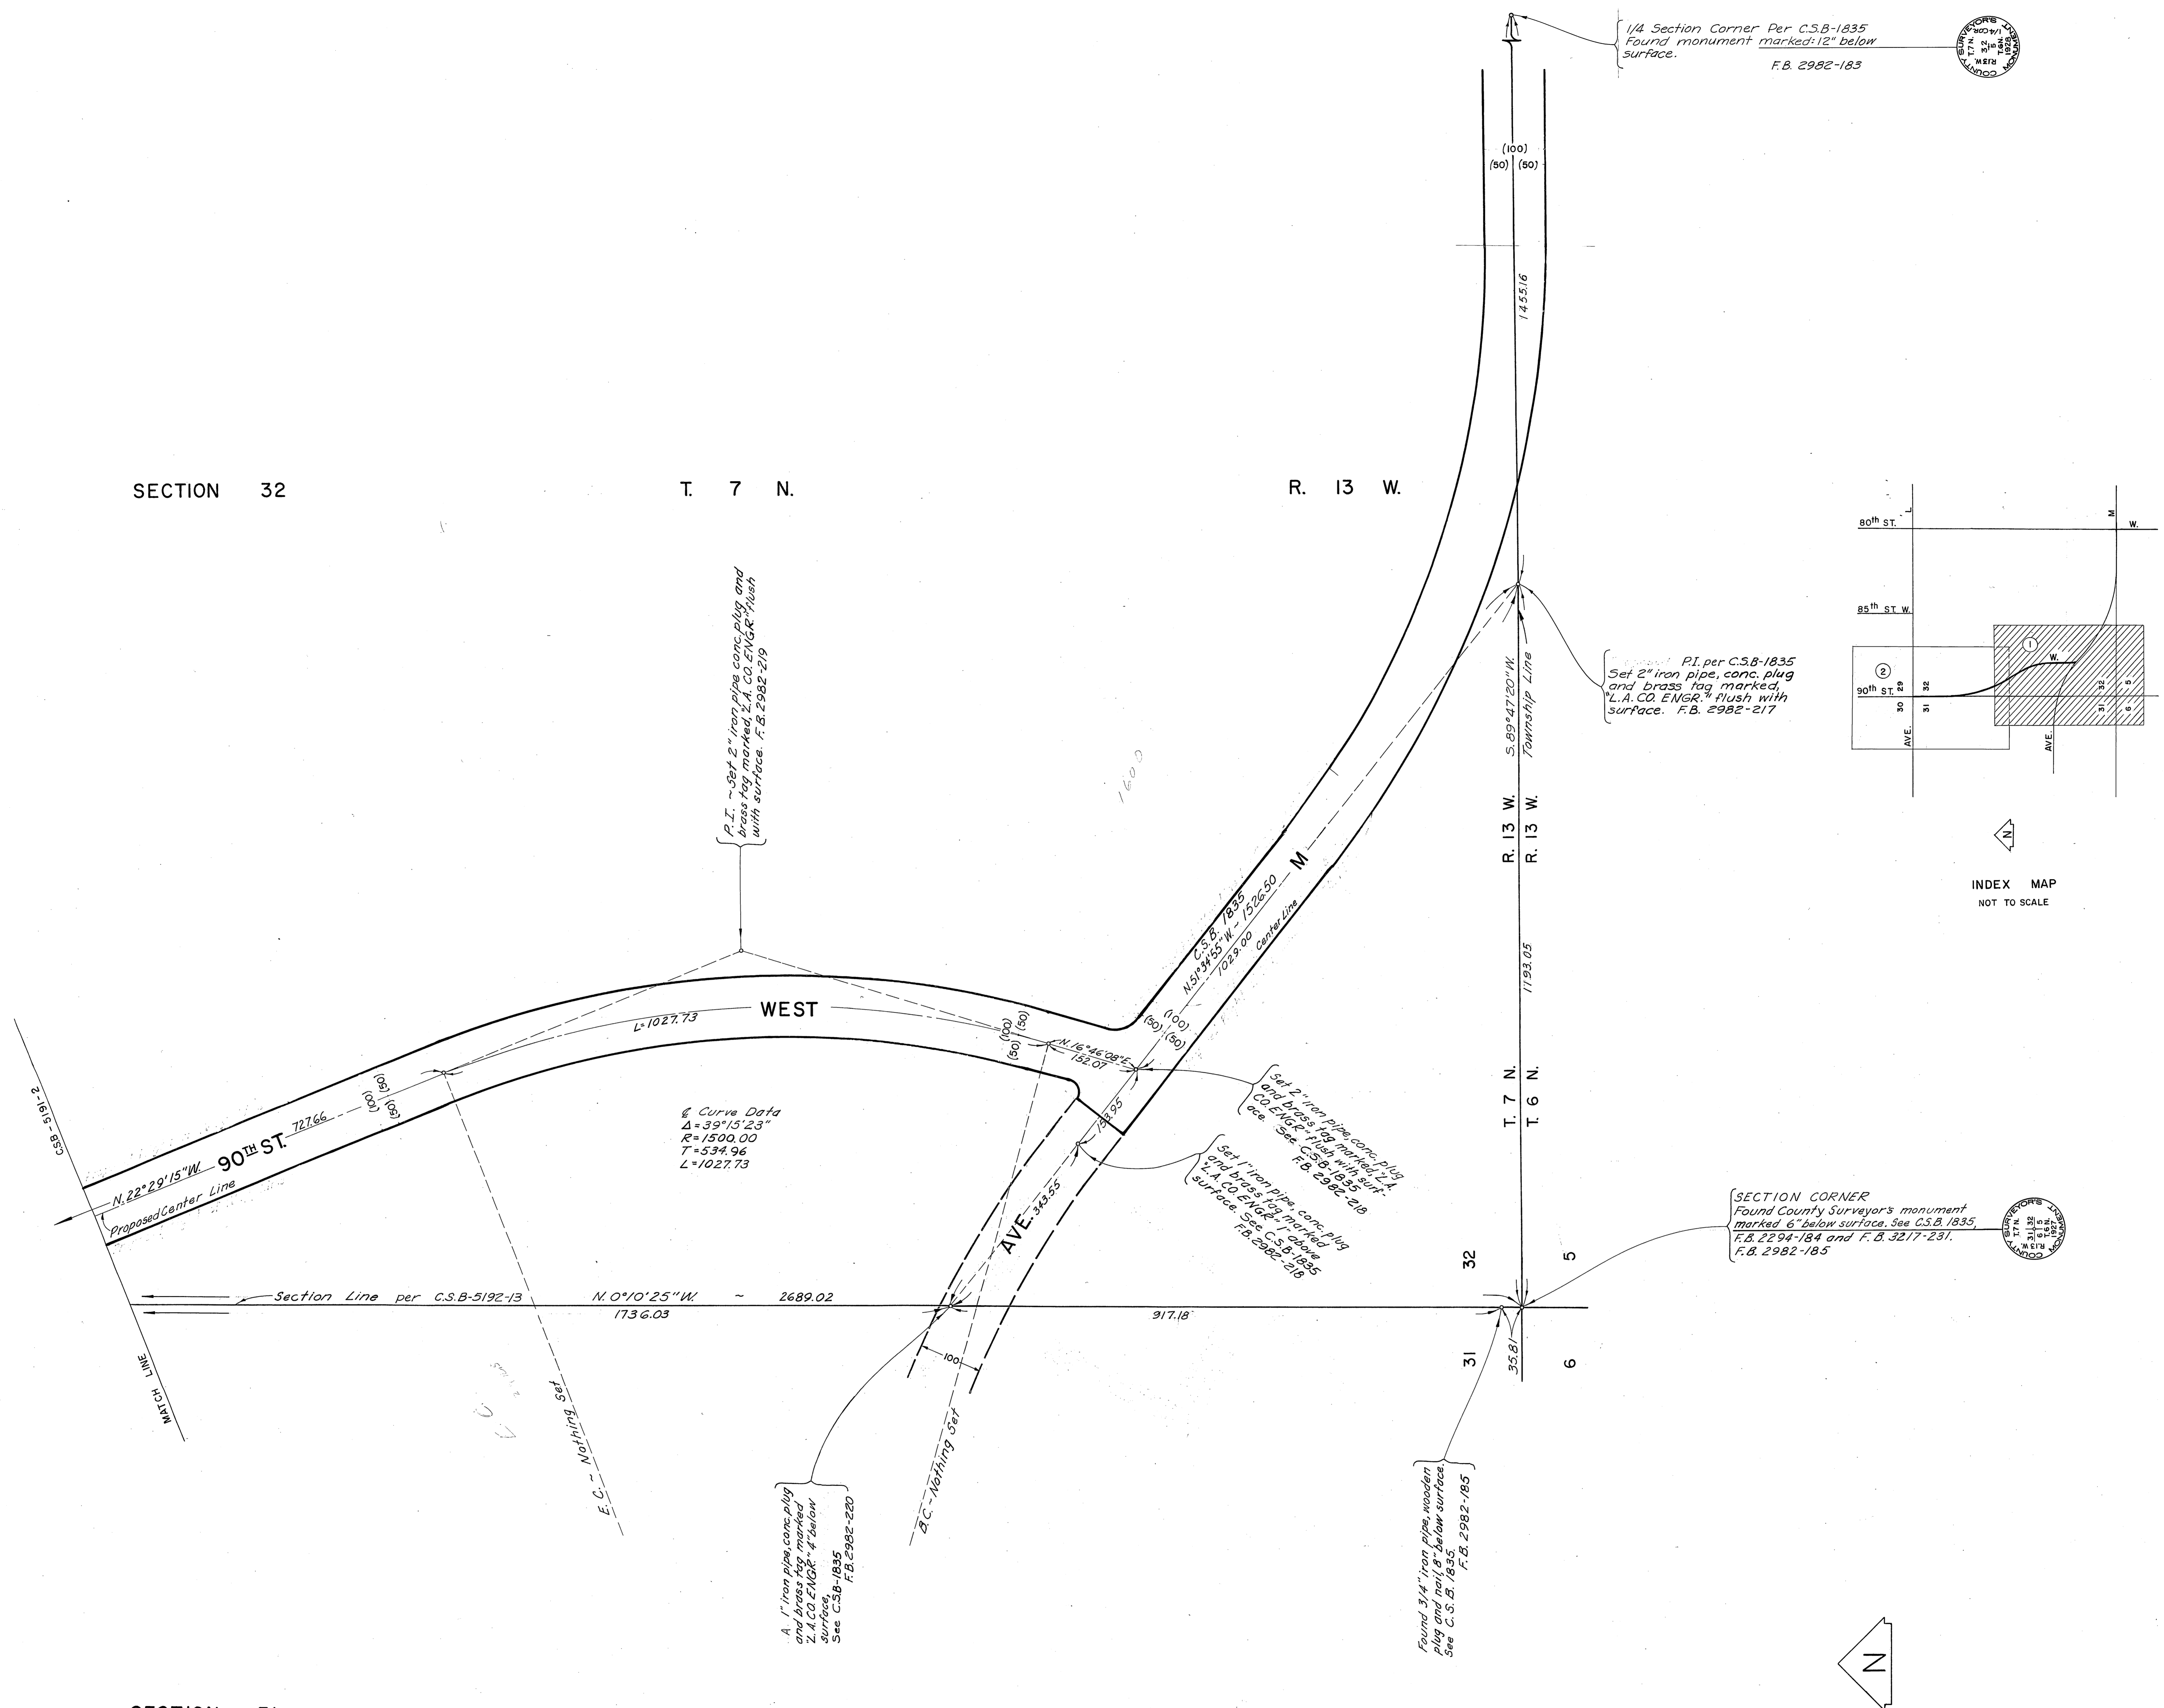

1/4 Section Corner Per C.S.B-1835  
 Found monument marked 12\"/>


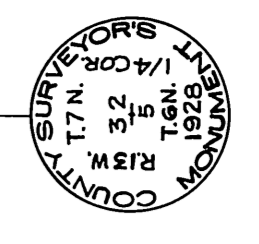


PI per C.S.B-1835  
 Set 2\"/>

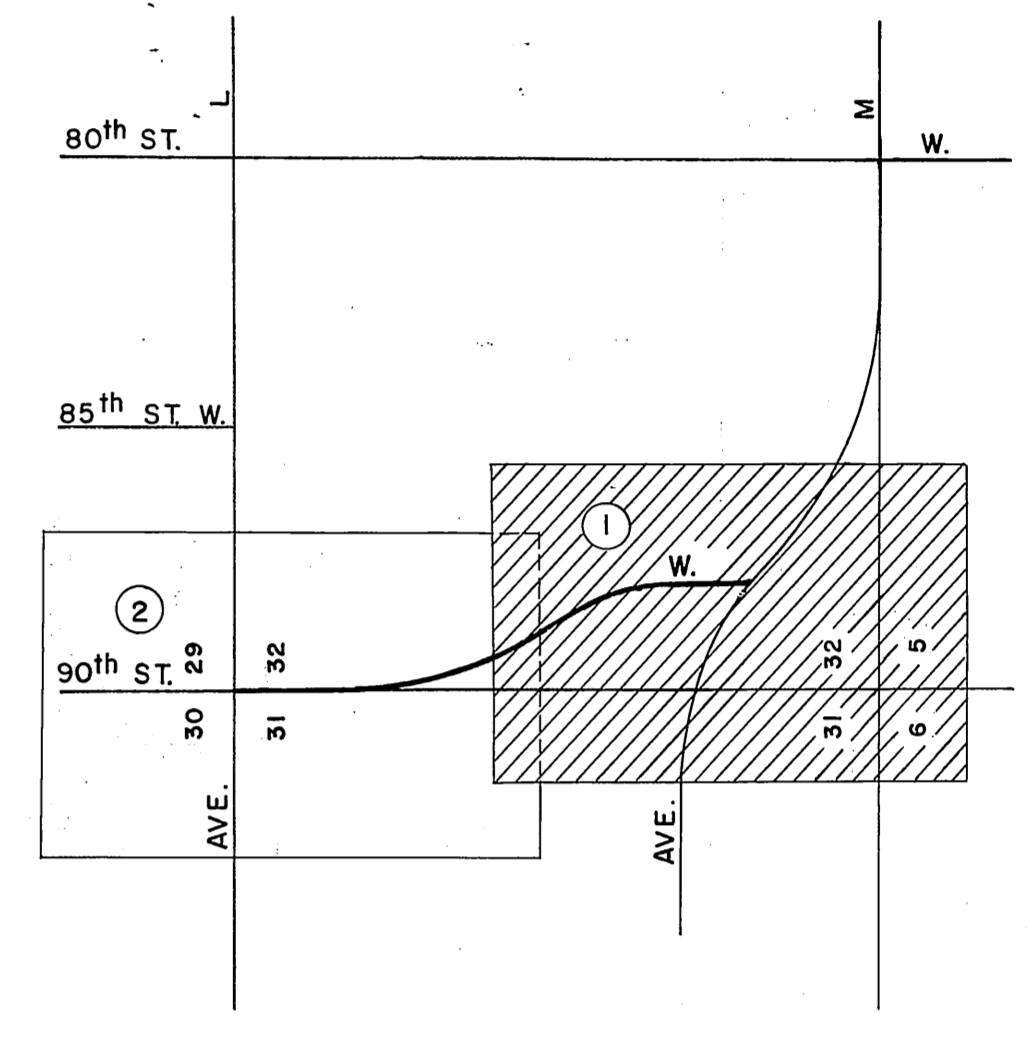

INDEX MAP  
 NOT TO SCALE

SECTION CORNER  
 Found County Surveyor's monument  
 marked 6\"/>

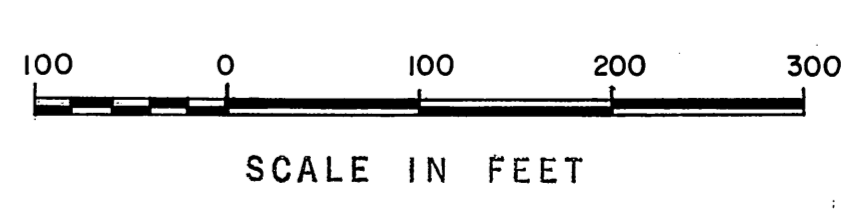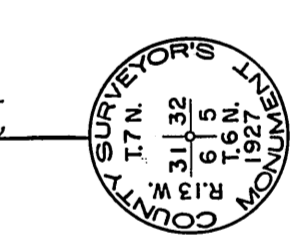

COUNTY OF LOS ANGELES DEPARTMENT OF COUNTY ENGINEER HARVEY T. BRANDT—COUNTY ENGINEER PREPARED BY SURVEY DIVISION GEORGE J. FRANCESCHINI—DIVISION ENGINEER SURVEYED BY J. MENDOCA CHECKED BY G. BAILEY DRAWN BY S. KURACHI, K. ADAMS	ALIGNMENT MAP OF <b>90<sup>TH</sup> STREET WEST</b> FROM <b>AVENUE M</b> TO <b>AVENUE L</b> BASIS OF BEARINGS THE WESTERLY LINE OF SECTION 32, T. 7 N., R. 13 W. (N. 0° 10' 25" W.) AS SHOWN ON C.S.B-5192-13	COUNTY SURVEYOR'S MAP NO. <b>B-5191-1</b>	REVISION NO. BY DATE
		SHEET 1 OF 2 SHEETS FILED: <u>June 28</u> , 1974 <i>R.J. Mitchell</i> DEPUTY SURVEYOR AUG. 1970 REFERENCE F.B. 2982	JOB NUMBER 0096.69

C-2-B-2101-1


SECTION 32

T 7 N.

R. 13 W.




SECTION CORNER  
Found County Surveyor's monument marked 8" below surface. See F.B. 2294-161, F.B. 3217-234 and C.S.B. 831-3 F.B. 2982-166

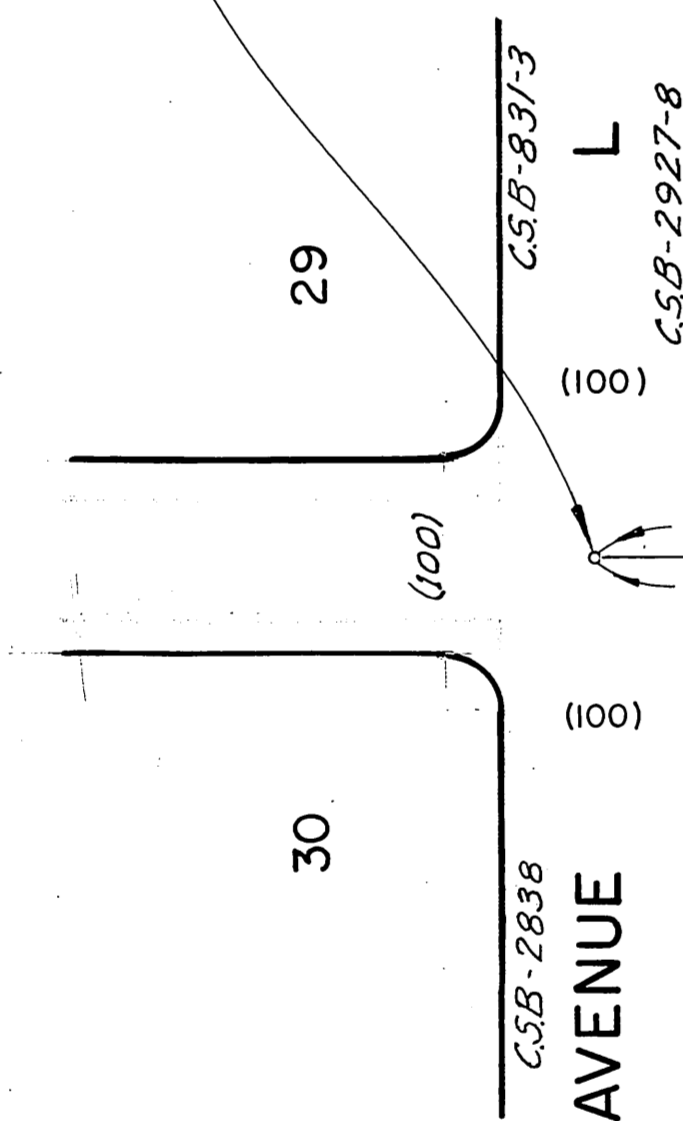



SECTION 31

T 7 N.

R. 13 W.

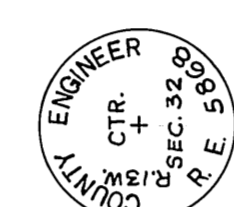


CENTER OF SECTION  
Found County Engineer monument marked flush with surface. See F.B. 3260-107, 116, C.S.B. 5192-13 F.B. 3217-236

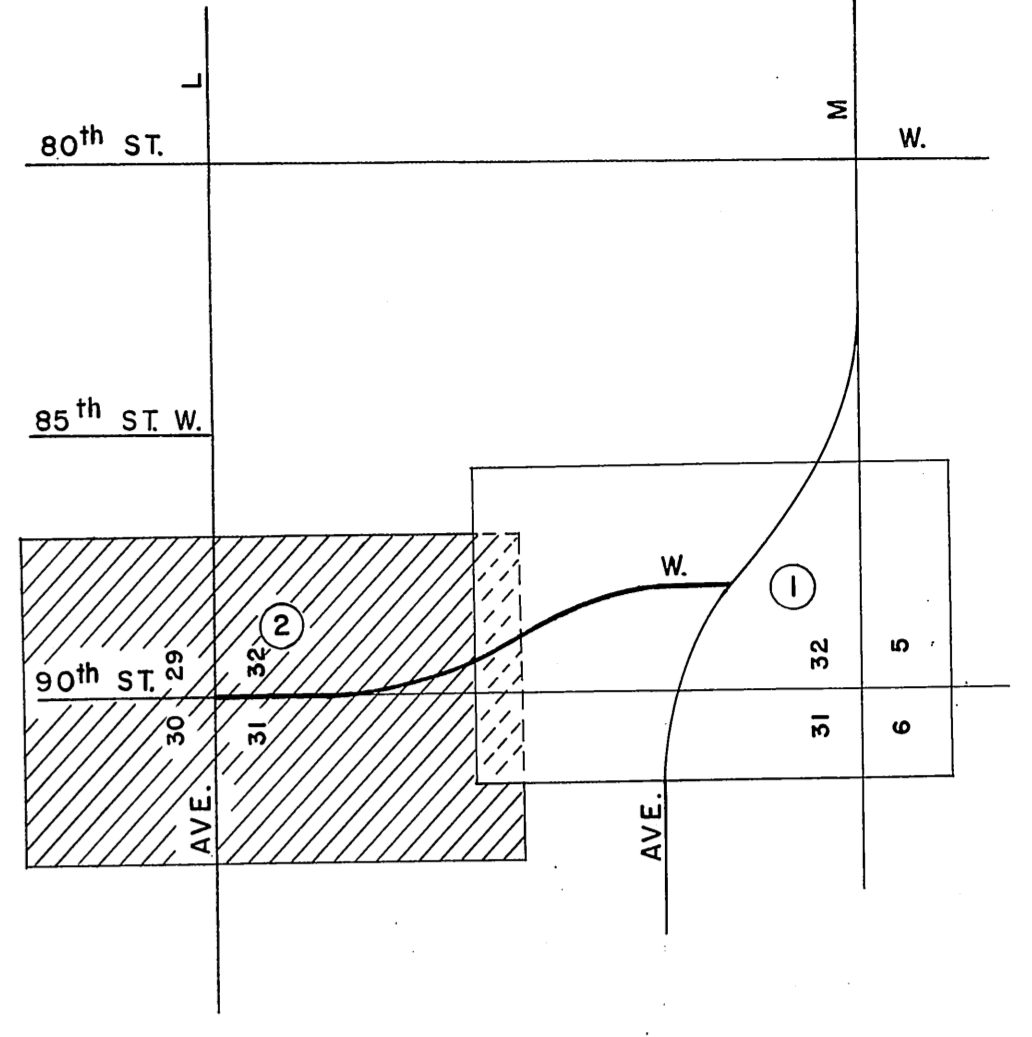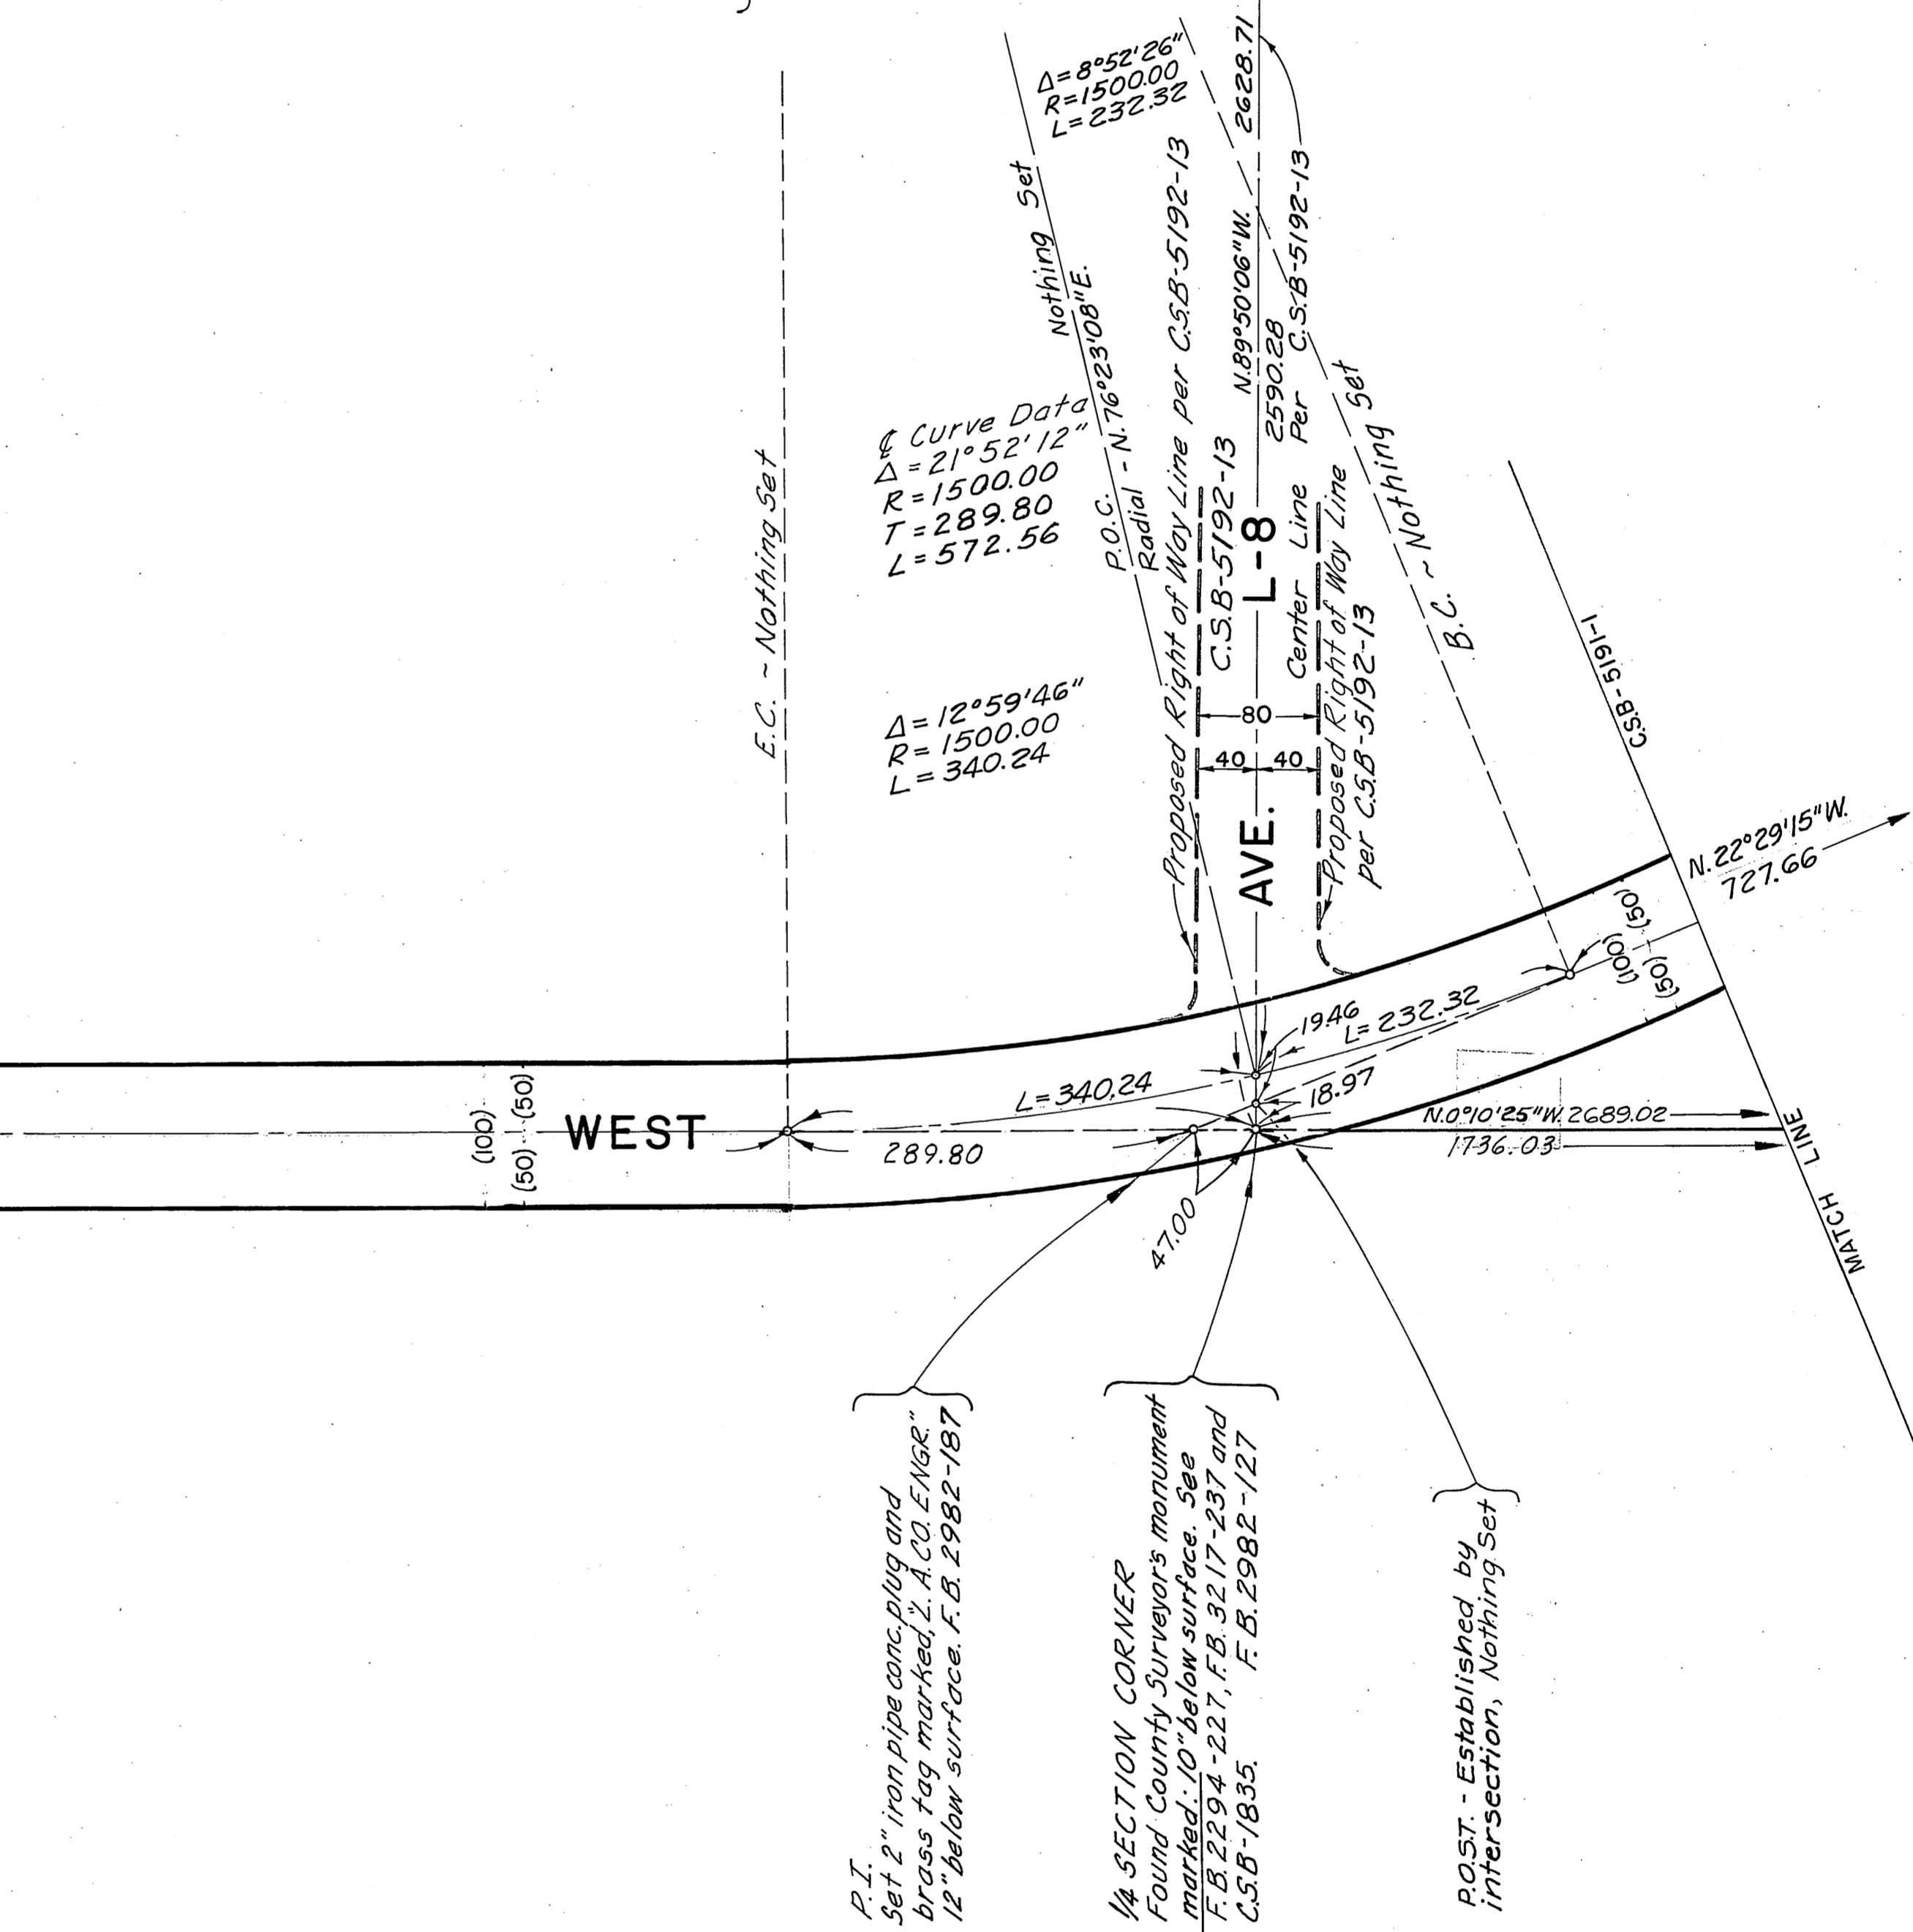

INDEX MAP  
NOT TO SCALE

REVISION:  
① Right of Way Lines of 90th St. West added.

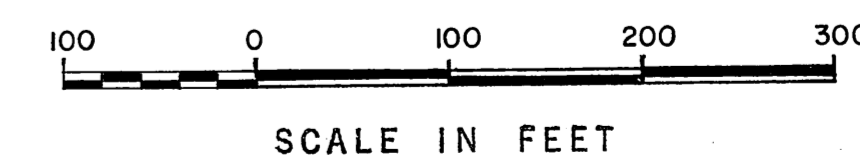

COUNTY OF LOS ANGELES DEPARTMENT OF COUNTY ENGINEER HARVEY T. BRANDT—COUNTY ENGINEER PREPARED BY SURVEY DIVISION GEORGE J. FRANCESCHINI—DIVISION ENGINEER SURVEYED BY—J. MENDONCA CHECKED BY—G. BAILEY DRAWN BY—S. KURACHI, K. ADAMS	ALIGNMENT MAP OF <b>90<sup>TH</sup> STREET WEST</b> FROM <b>AVENUE M</b> TO <b>AVENUE L</b>		COUNTY SURVEYOR'S MAP NO. <b>B-5191-2</b> SHEET 2 OF 2 SHEETS FILED: <i>June 28, 1974</i> <i>R.J. Mitchell</i> COUNTY SURVEYOR AUG. 1970 REFERENCE F.B. 2982		REVISION NO. BY DATE ① B.G. 10-7-76
	BASIS OF BEARINGS THE WESTERLY LINE OF SECTION 32, T.7N., R.13W. (N.0°10'25"W.) AS SHOWN ON C.S.B-5192-13			JOB NUMBER 0096.69	INDEX MAP NO. 71
	SCALE IN FEET				
	COUNTY SURVEYOR'S MAP NO. B-5191-2				